


PROPOSED REAR ELEVATION  
SCALE 3/16" = 1'-0"

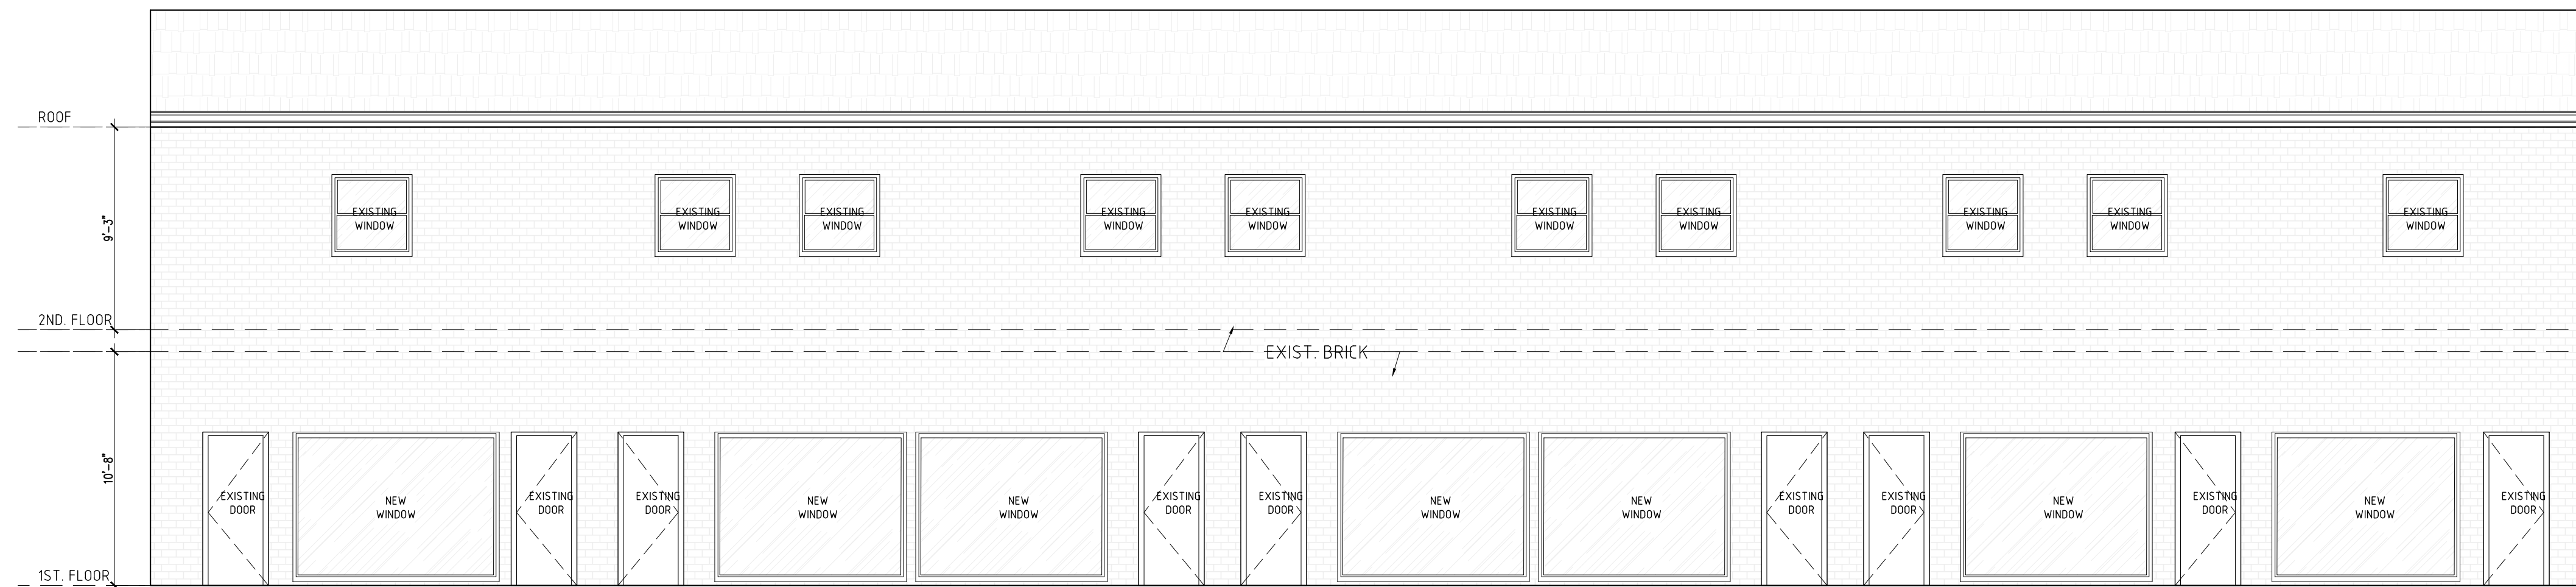

PROPOSED FRONT ELEVATION  
SCALE 3/16" = 1'-0"

DATE	No	REMARKS
PROJECT ADDRESS: 205-16 LINDEN BOULEVARD, QUEENS, NY 11101		
DRAWING TITLE: <b>FRONT AND REAR, PROPOSED ELEVATIONS</b>		
SERDAR CEYLAN ARCHITECT, P.C. 267 5TH AVENUE, NEW YORK NY 10016, #410 TEL: 646-441-8224 serdarceylan@hotmail.com		
SEAL & SIGNATURE	DATE:	5/18/2023
	DRAWING BY:	N.M.
	CHECKED BY:	S.C.
	SCALE:	AS NOTED
	DWG NO.:	<b>A-011.00</b>
	SHEET:	11 OF 14