


Project Name:	DRIVE HEALTH AND FITNESS
Prepared For:	Dr. Vortan Yeghizorians
Project Address:	380 MERRIMACK STREET METHUEN, MASSACHUSETTS
Sheet Title:	Third Floor Plan

Drawn:	
Checked:	
Approved:	
Scale:	1/4" = 1'-0"
Date:	
Project No.:	

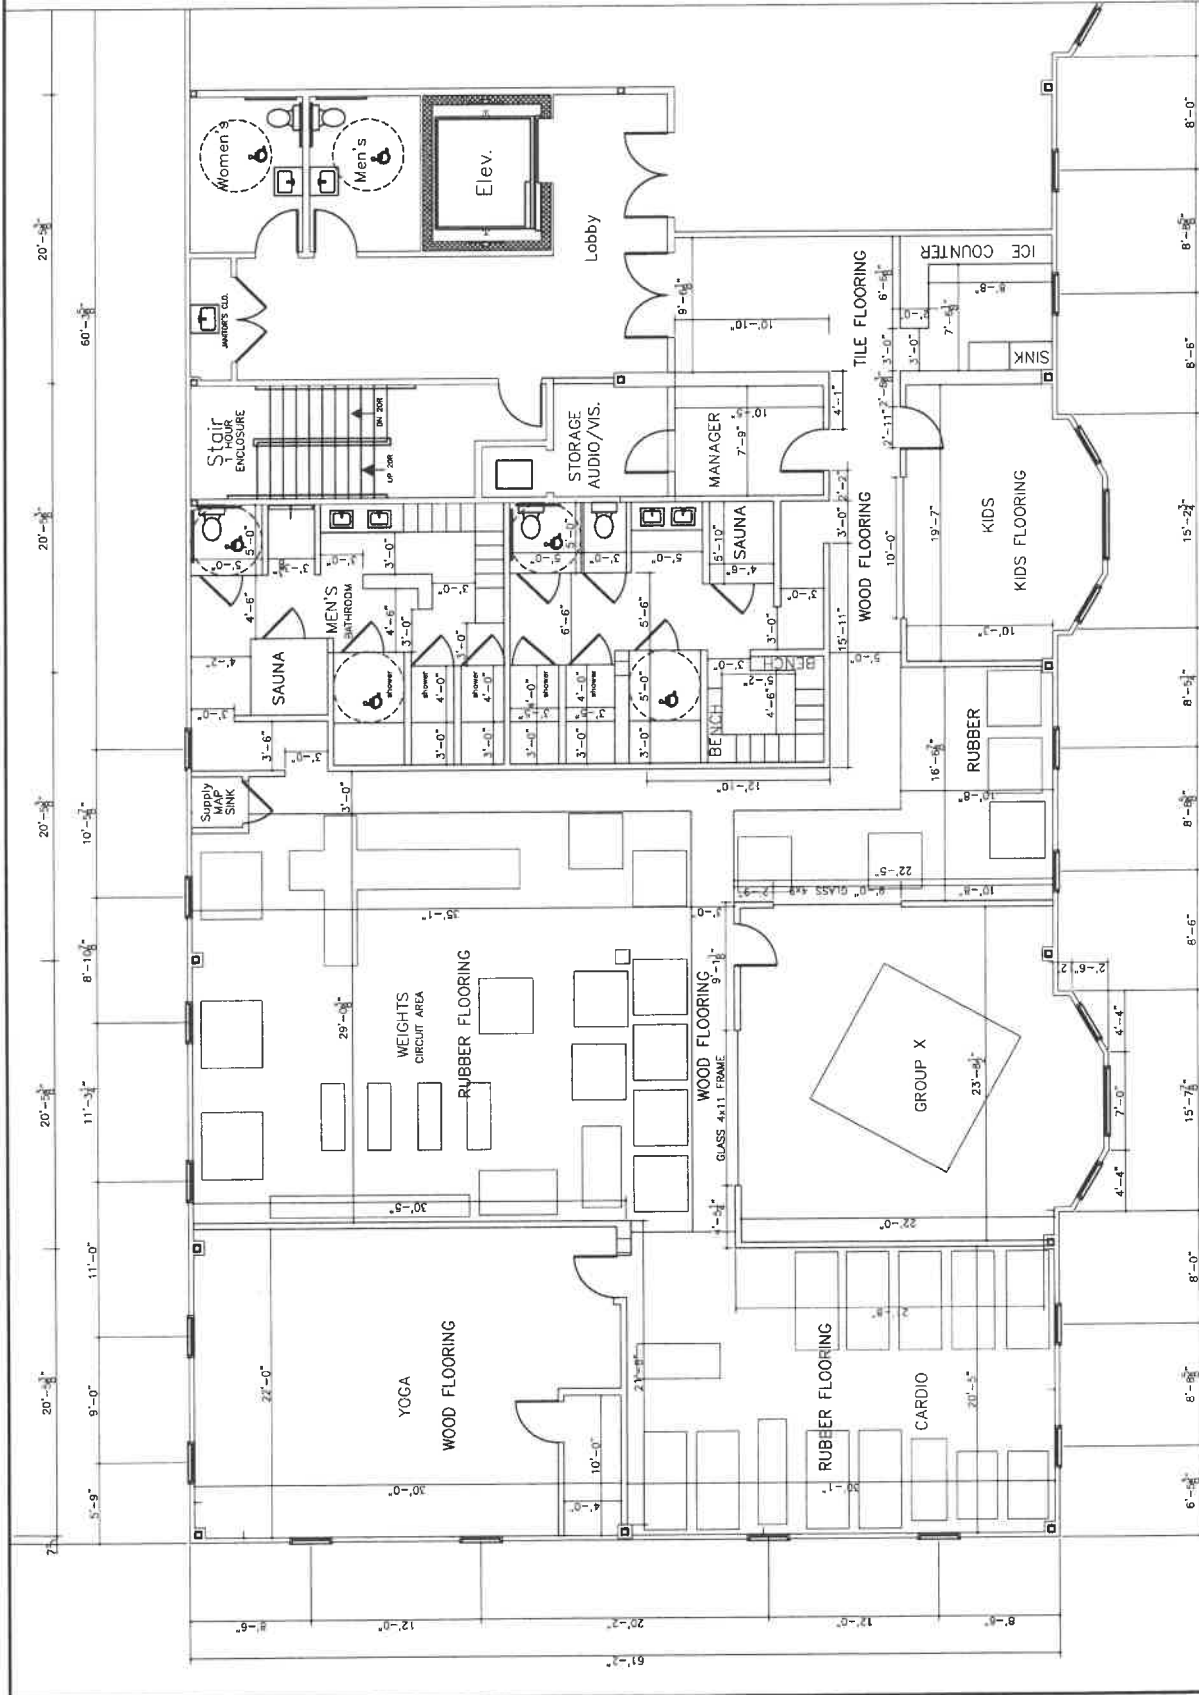

SCALE: 1" = 1/4'