


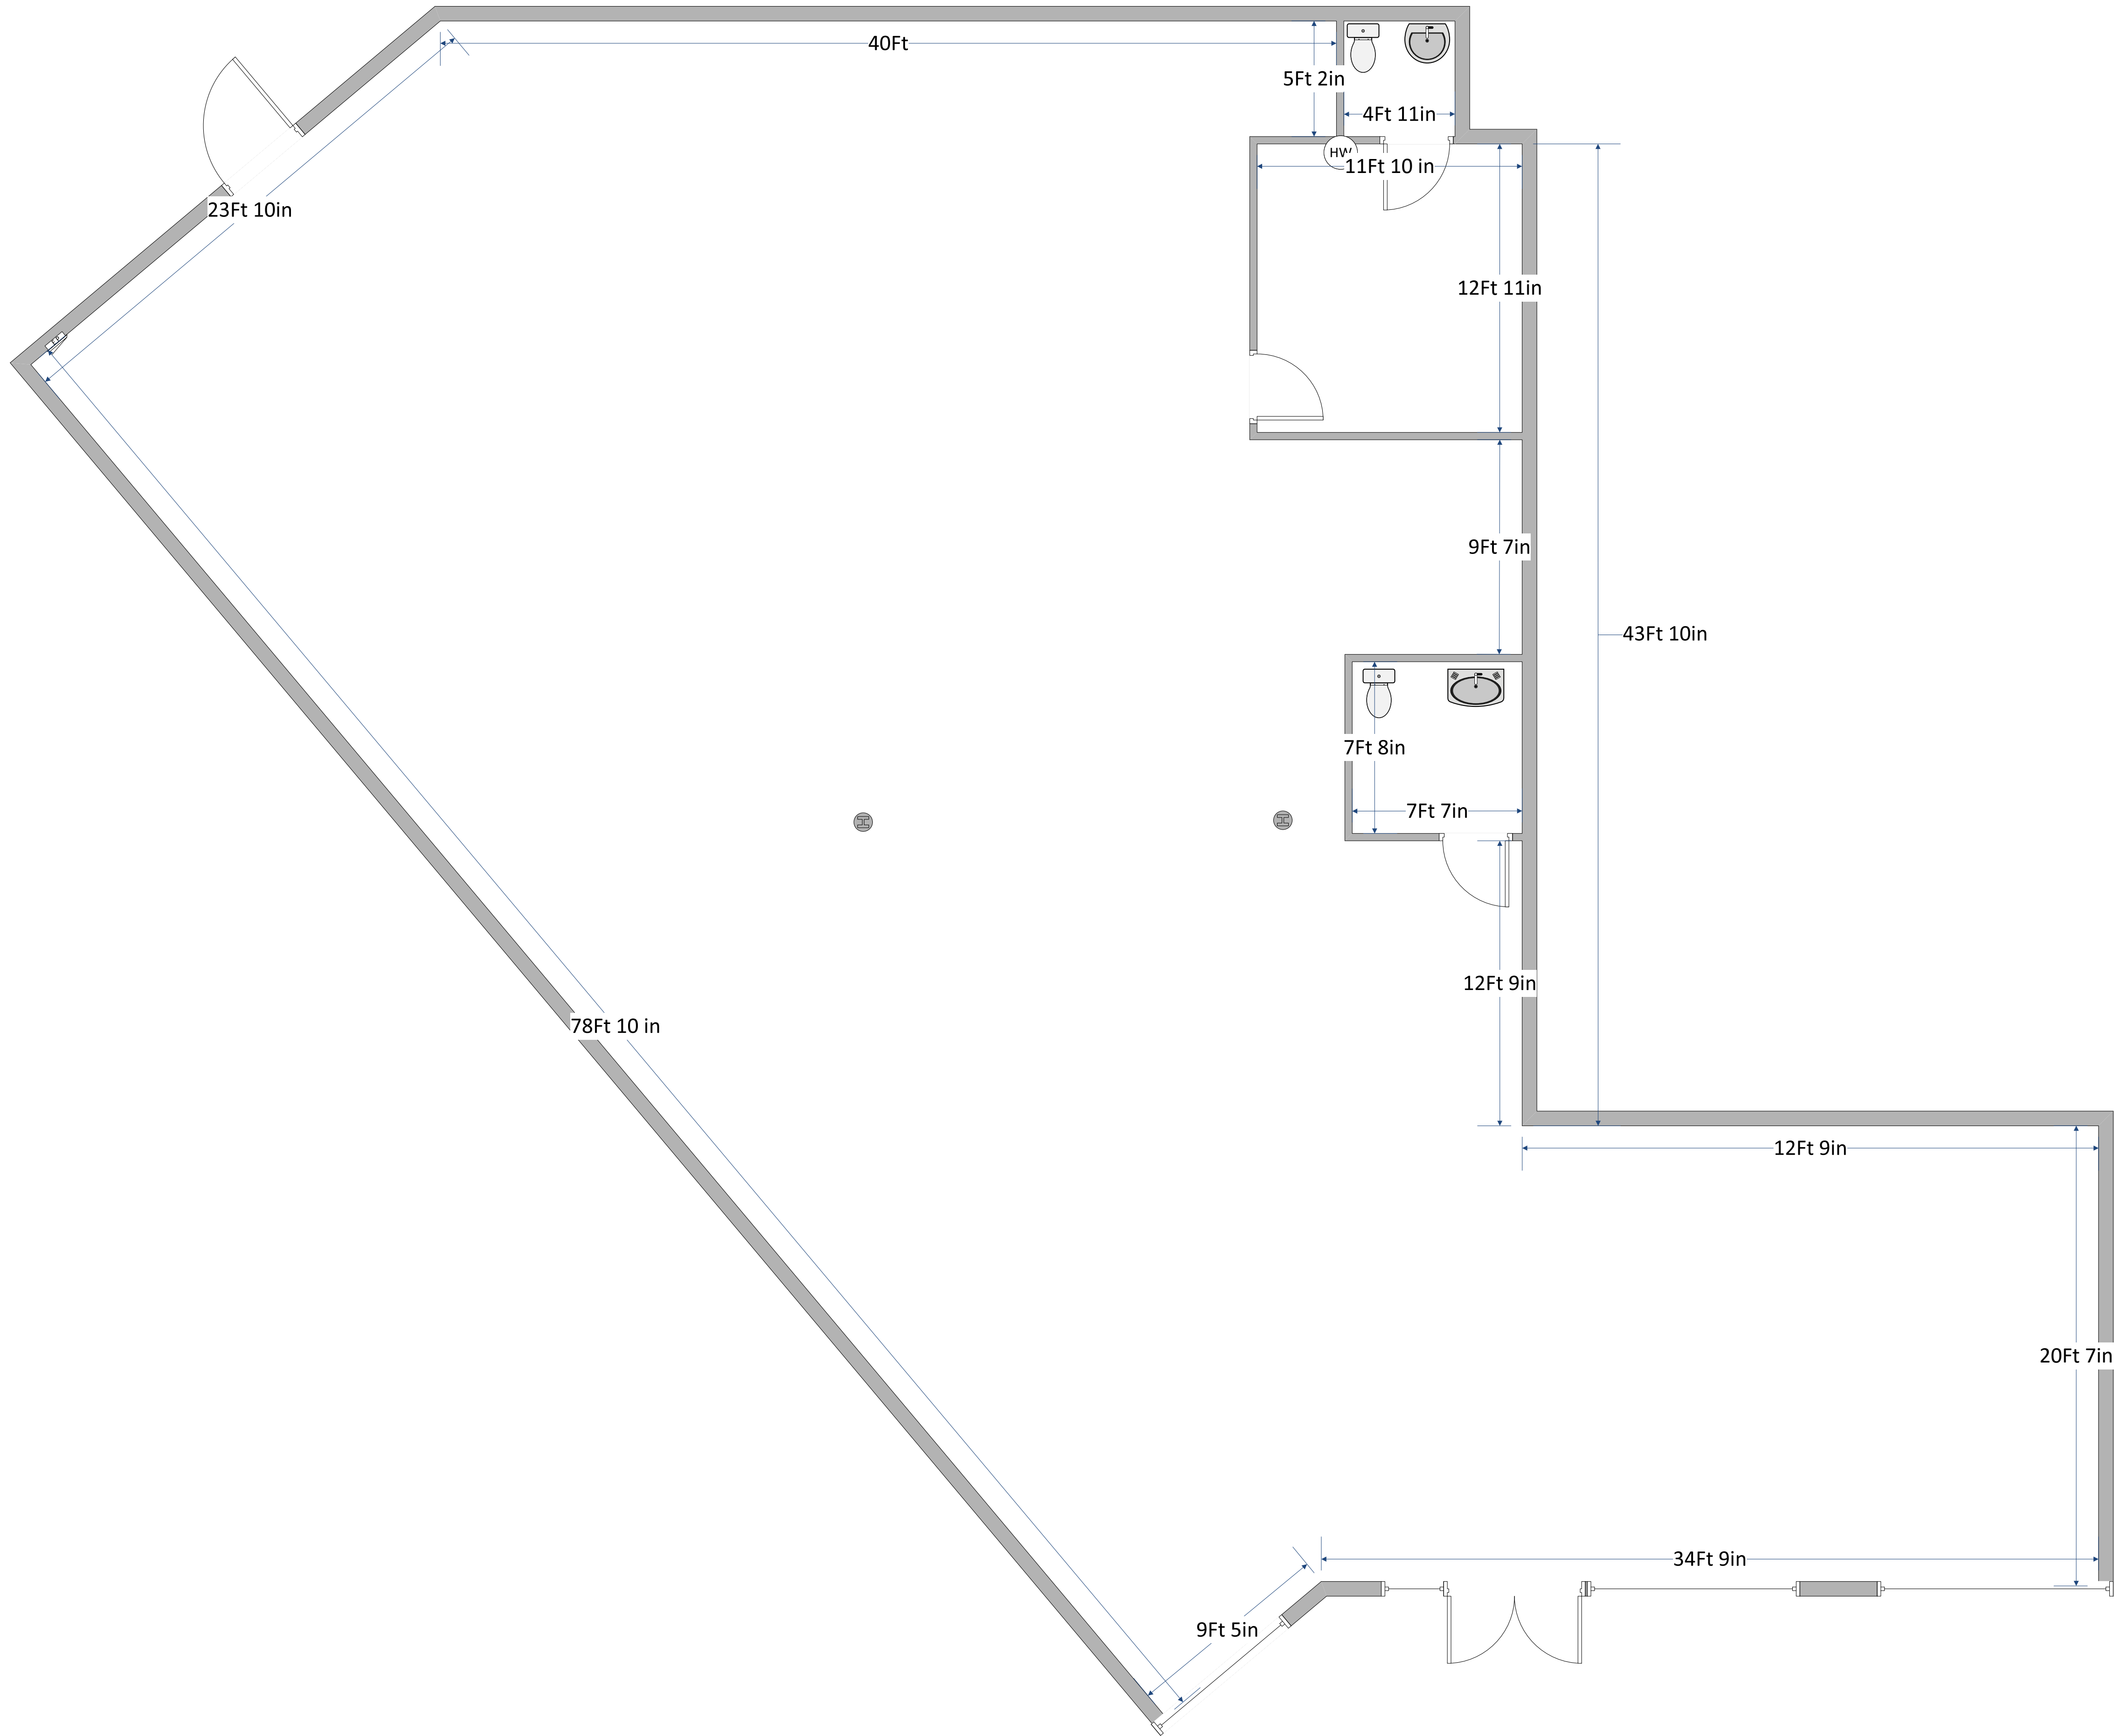

Existing Floor Plan
Scale: 1/4" = 1' 0"

GenMainTx LLC

Solutions

General Maintenance Solutions Texas LLC
+1 903 718 6996

DATE	08/05/2025
SCALE	AS NOTED

No.	ISSUE	DATE

PROJECT:

BUSINESS NAM

1901 Northwest Hwy
Suite 108

SHEET TITLE:

DIMENSION CONTROL FLOOR PLAN

SHEET TITLE:

A-201