

RESERVED
CITY OF VANCOUVER
OFFICE OF THE
COMPTROLLER
APPROVED
DATE OF REVIEW

DATE
REVIEWED
DATE OF REVIEW

BUILDING MATERIALS

ROOF: 1/2" ASPHALT/FLUTE OVER 1/2" OSB SHEATHING OVER 1/2" R-5 BATT INSULATION.
WALLS: 1/2" ASPHALT/FLUTE OVER 1/2" OSB SHEATHING OVER 1/2" R-5 BATT INSULATION.
FLOORS: 1/2" ASPHALT/FLUTE OVER 1/2" OSB SHEATHING OVER 1/2" R-5 BATT INSULATION.
WINDOWS: 7' x 6'6" DOUBLE GLAZED ALUMINUM FRAME WITH THERMALLY BROKEN GLAZING.



ARCHITECTURAL SERVICES
111 Market Street N.E., Suite 350
Olympia, WA 98501
(360) 339-1000
WedgeWood.com

STATES LICENSED:
Washington
Oregon
California
Texas
Colorado
Florida
Nevada
Arizona
New Mexico
Utah
Idaho
Illinois





51st STREET
APARTMENTS
15 UNITS

3088 NE 5th Street
Vancouver, Washington 98662
SCALE: 1/8" = 1'-0"
DATE OF ISSUE: Dec 21, 2021

OWNER: 3088 NE 5th Street
Vancouver, Washington 98662
ARCHITECT: WEDGEWOOD
111 Market Street N.E., Suite 350
Olympia, WA 98501
(360) 339-1000
WedgeWood.com
DATE OF ISSUE: Dec 21, 2021

EXTERIOR
ELEVATIONS

SHEET NO.
A3-1
PROJECT NO.
2110

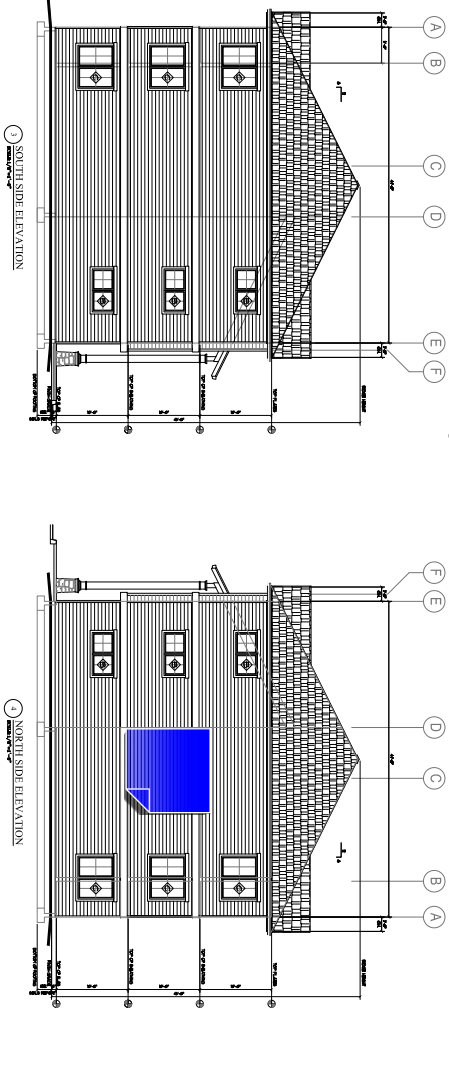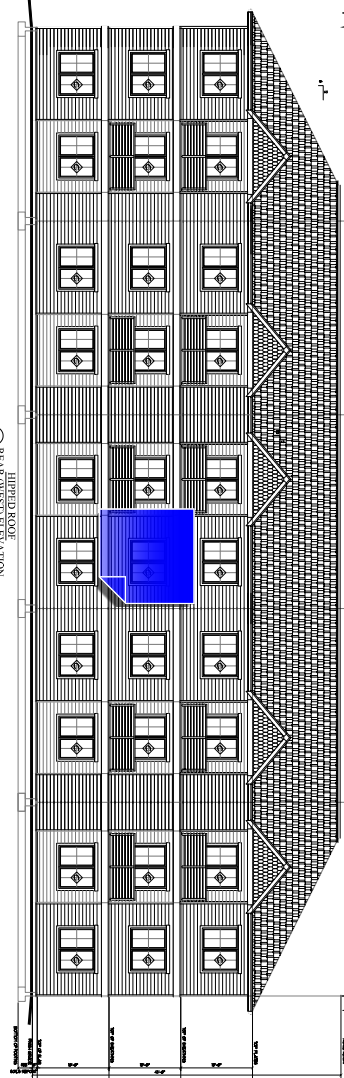  

Architectural drawings and project information for 51st Street Apartments, including exterior elevations, building materials, and project details.