

**REGISTRATION:**

**EXISTING  
CONDITIONS AT  
BODINE  
PERRY  
BUILDING**

1001 EAST ENTRY DRIVE  
PITTSBURGH, PA 15216


THIS DRAWING IS THE PROPERTY OF  
DUNN AND ASSOCIATES, INC. WHO  
CLAIMS PROPRIETARY RIGHTS IN THE  
MATERIAL DISCLOSED. IT IS ISSUED  
IN CONFIDENCE FOR DESIGN AND/OR  
CONSTRUCTION INFORMATION ONLY  
AND MAY NOT BE COPIED WITHOUT  
SPECIFIC WRITTEN PERMISSION FROM  
DUNN AND ASSOCIATES, INC.

**REVISIONS:**

PROJECT NUMBER XXXX  
DATE APRIL 12, 2023  
DRAWN BY ML  
FILE ax101-plans

**DRAWING TITLE:**  
EXISTING  
1ST FLOOR PLAN


**DRAWING NUMBER:**  
**AX1.1**  
SHEET 1 OF 1

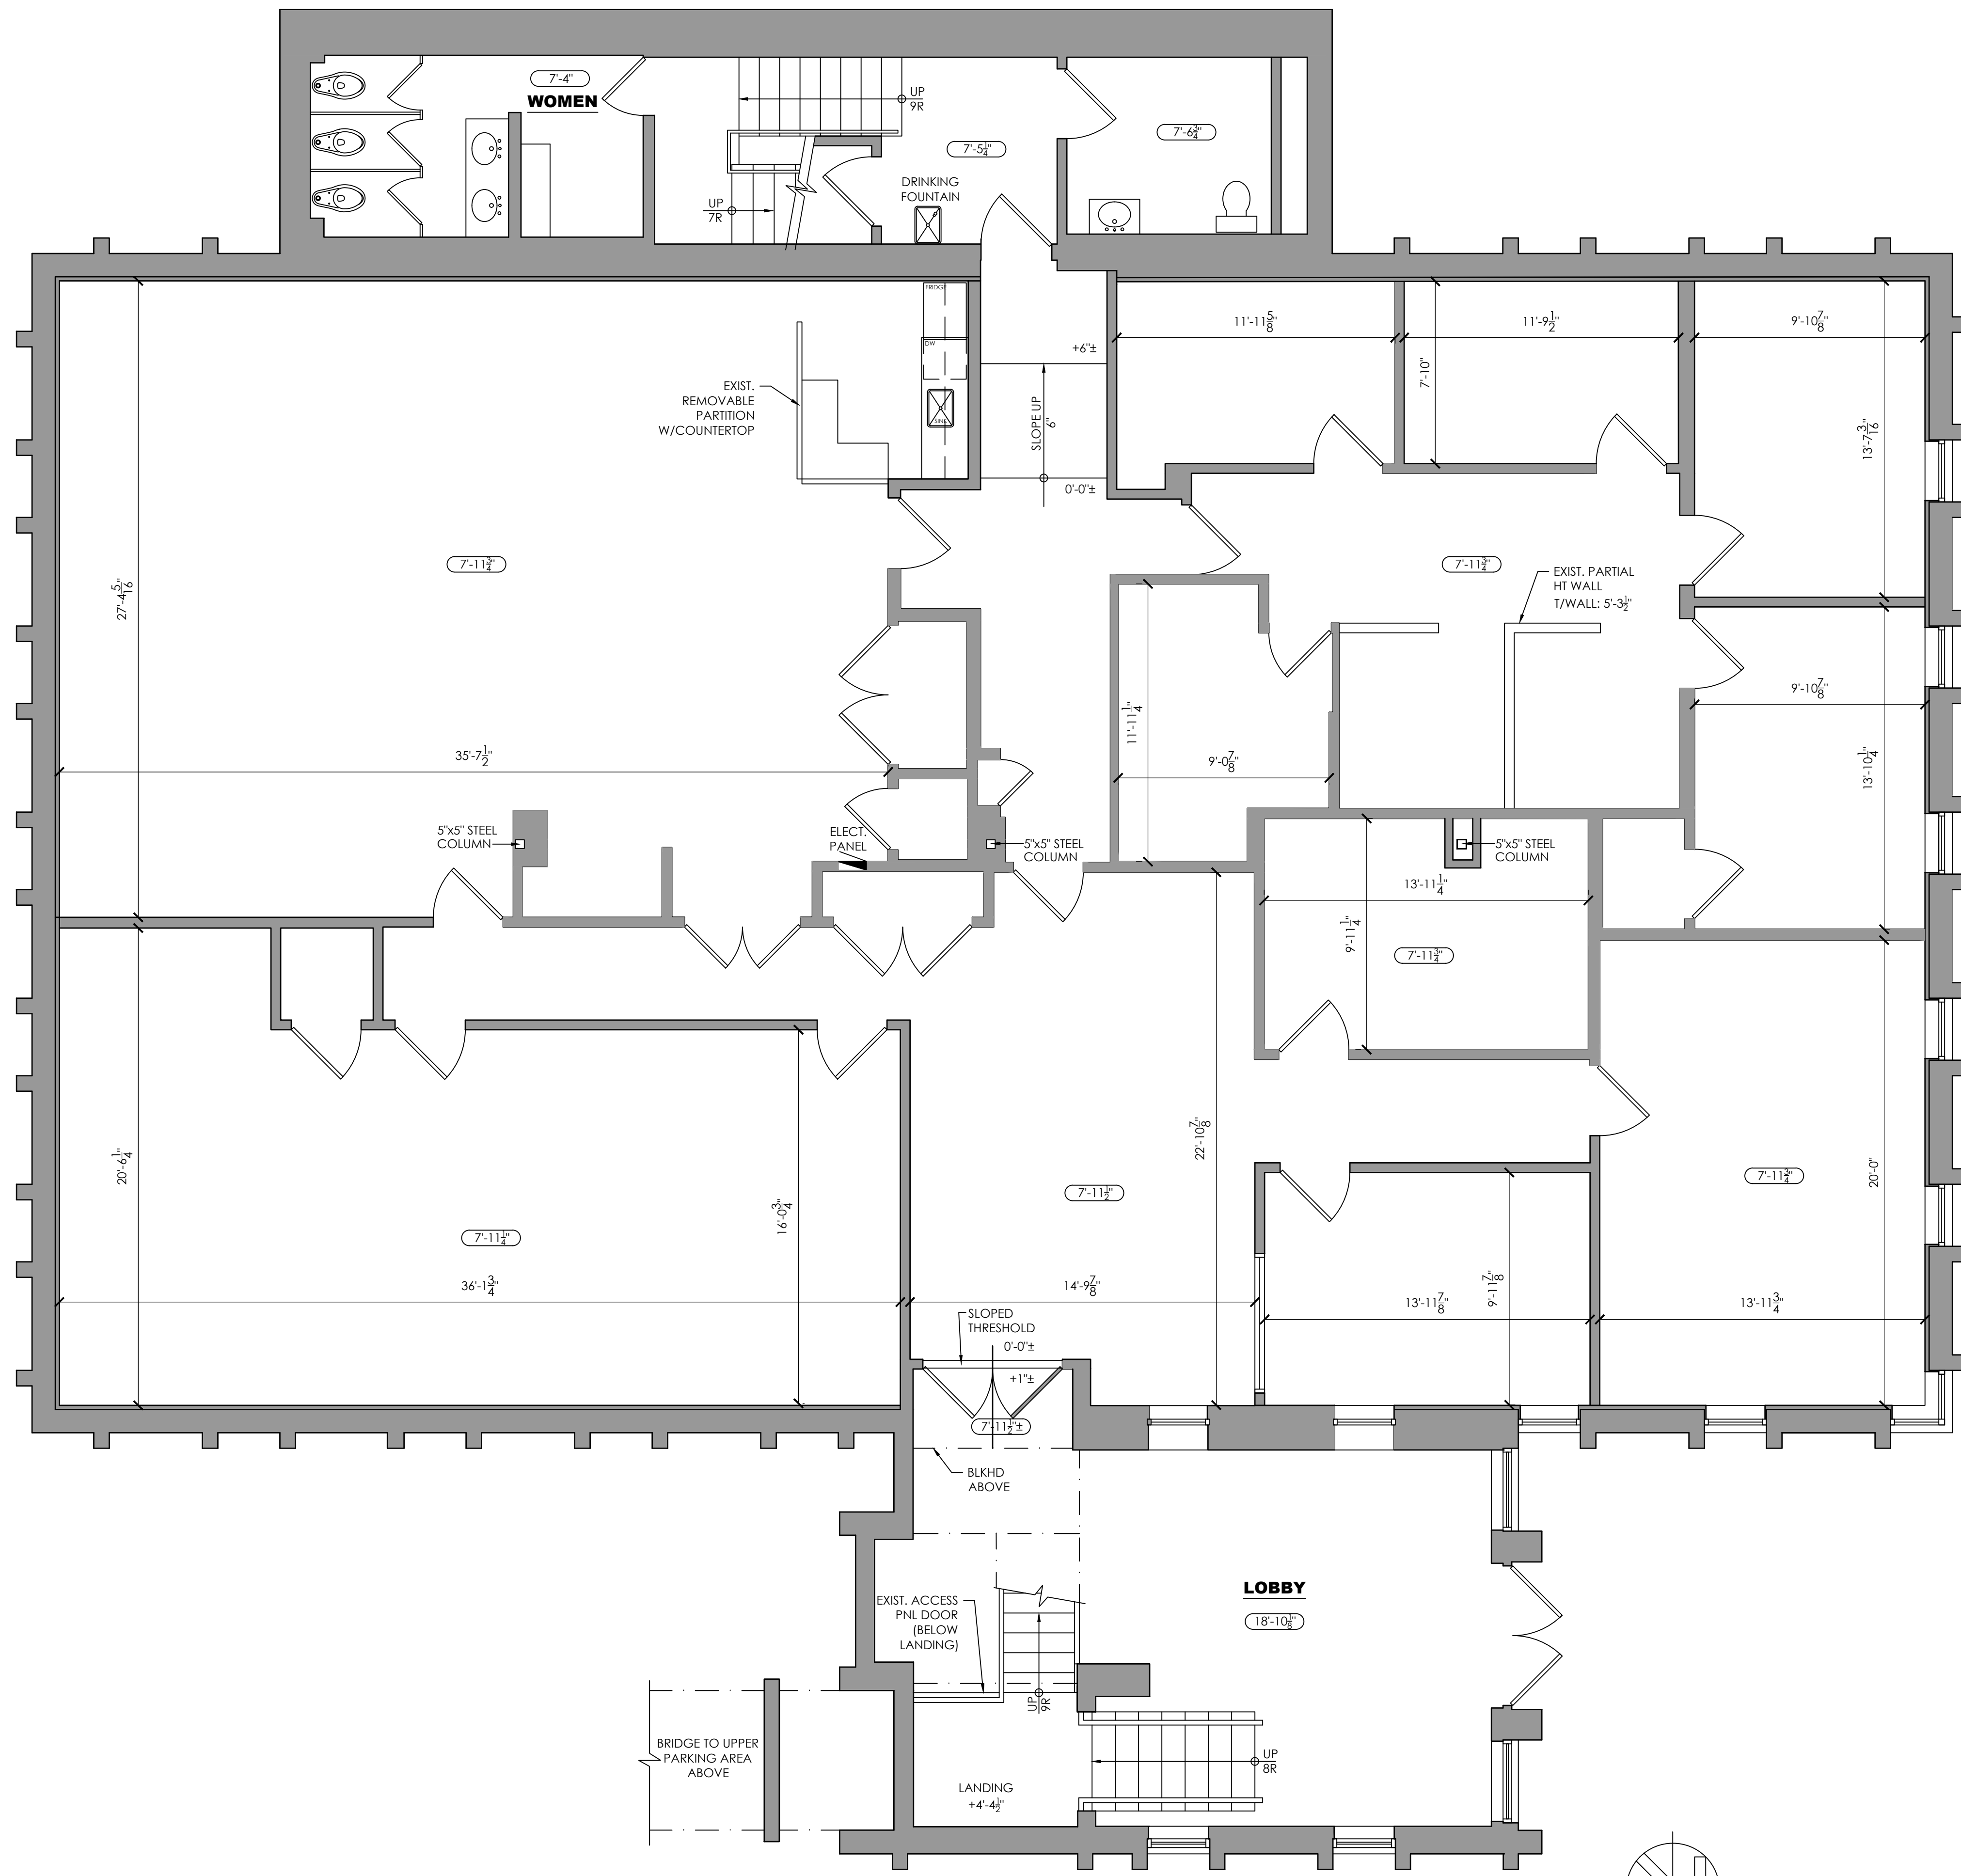

**EXISTING FIRST FLOOR PLAN**

SCALE: 1/4"=1'-0"

3,863 S.F. (RENTABLE)

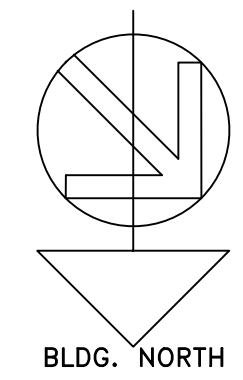

**REGISTRATION:**

**EXISTING  
 CONDITIONS AT  
 BODINE  
 PERRY  
 BUILDING**

1001 EAST ENTRY DRIVE  
 PITTSBURGH, PA 15216

THIS DRAWING IS THE PROPERTY OF  
 DUNN AND ASSOCIATES, INC. WHO  
 CLAIMS PROPRIETARY RIGHTS IN THE  
 MATERIAL DISCLOSED. IT IS ISSUED  
 IN CONFIDENCE FOR DESIGN AND/OR  
 CONSTRUCTION INFORMATION ONLY  
 AND MAY NOT BE COPIED WITHOUT  
 SPECIFIC WRITTEN PERMISSION FROM  
 DUNN AND ASSOCIATES, INC.

**REVISIONS:**


PROJECT NUMBER XXXX  
 DATE APRIL 12, 2023  
 DRAWN BY AMD  
 FILE ax101-plans

**DRAWING TITLE:**

EXISTING  
 2ND FLOOR PLAN

**DRAWING NUMBER:**



**AX1.2**  
 SHEET 1 OF 1

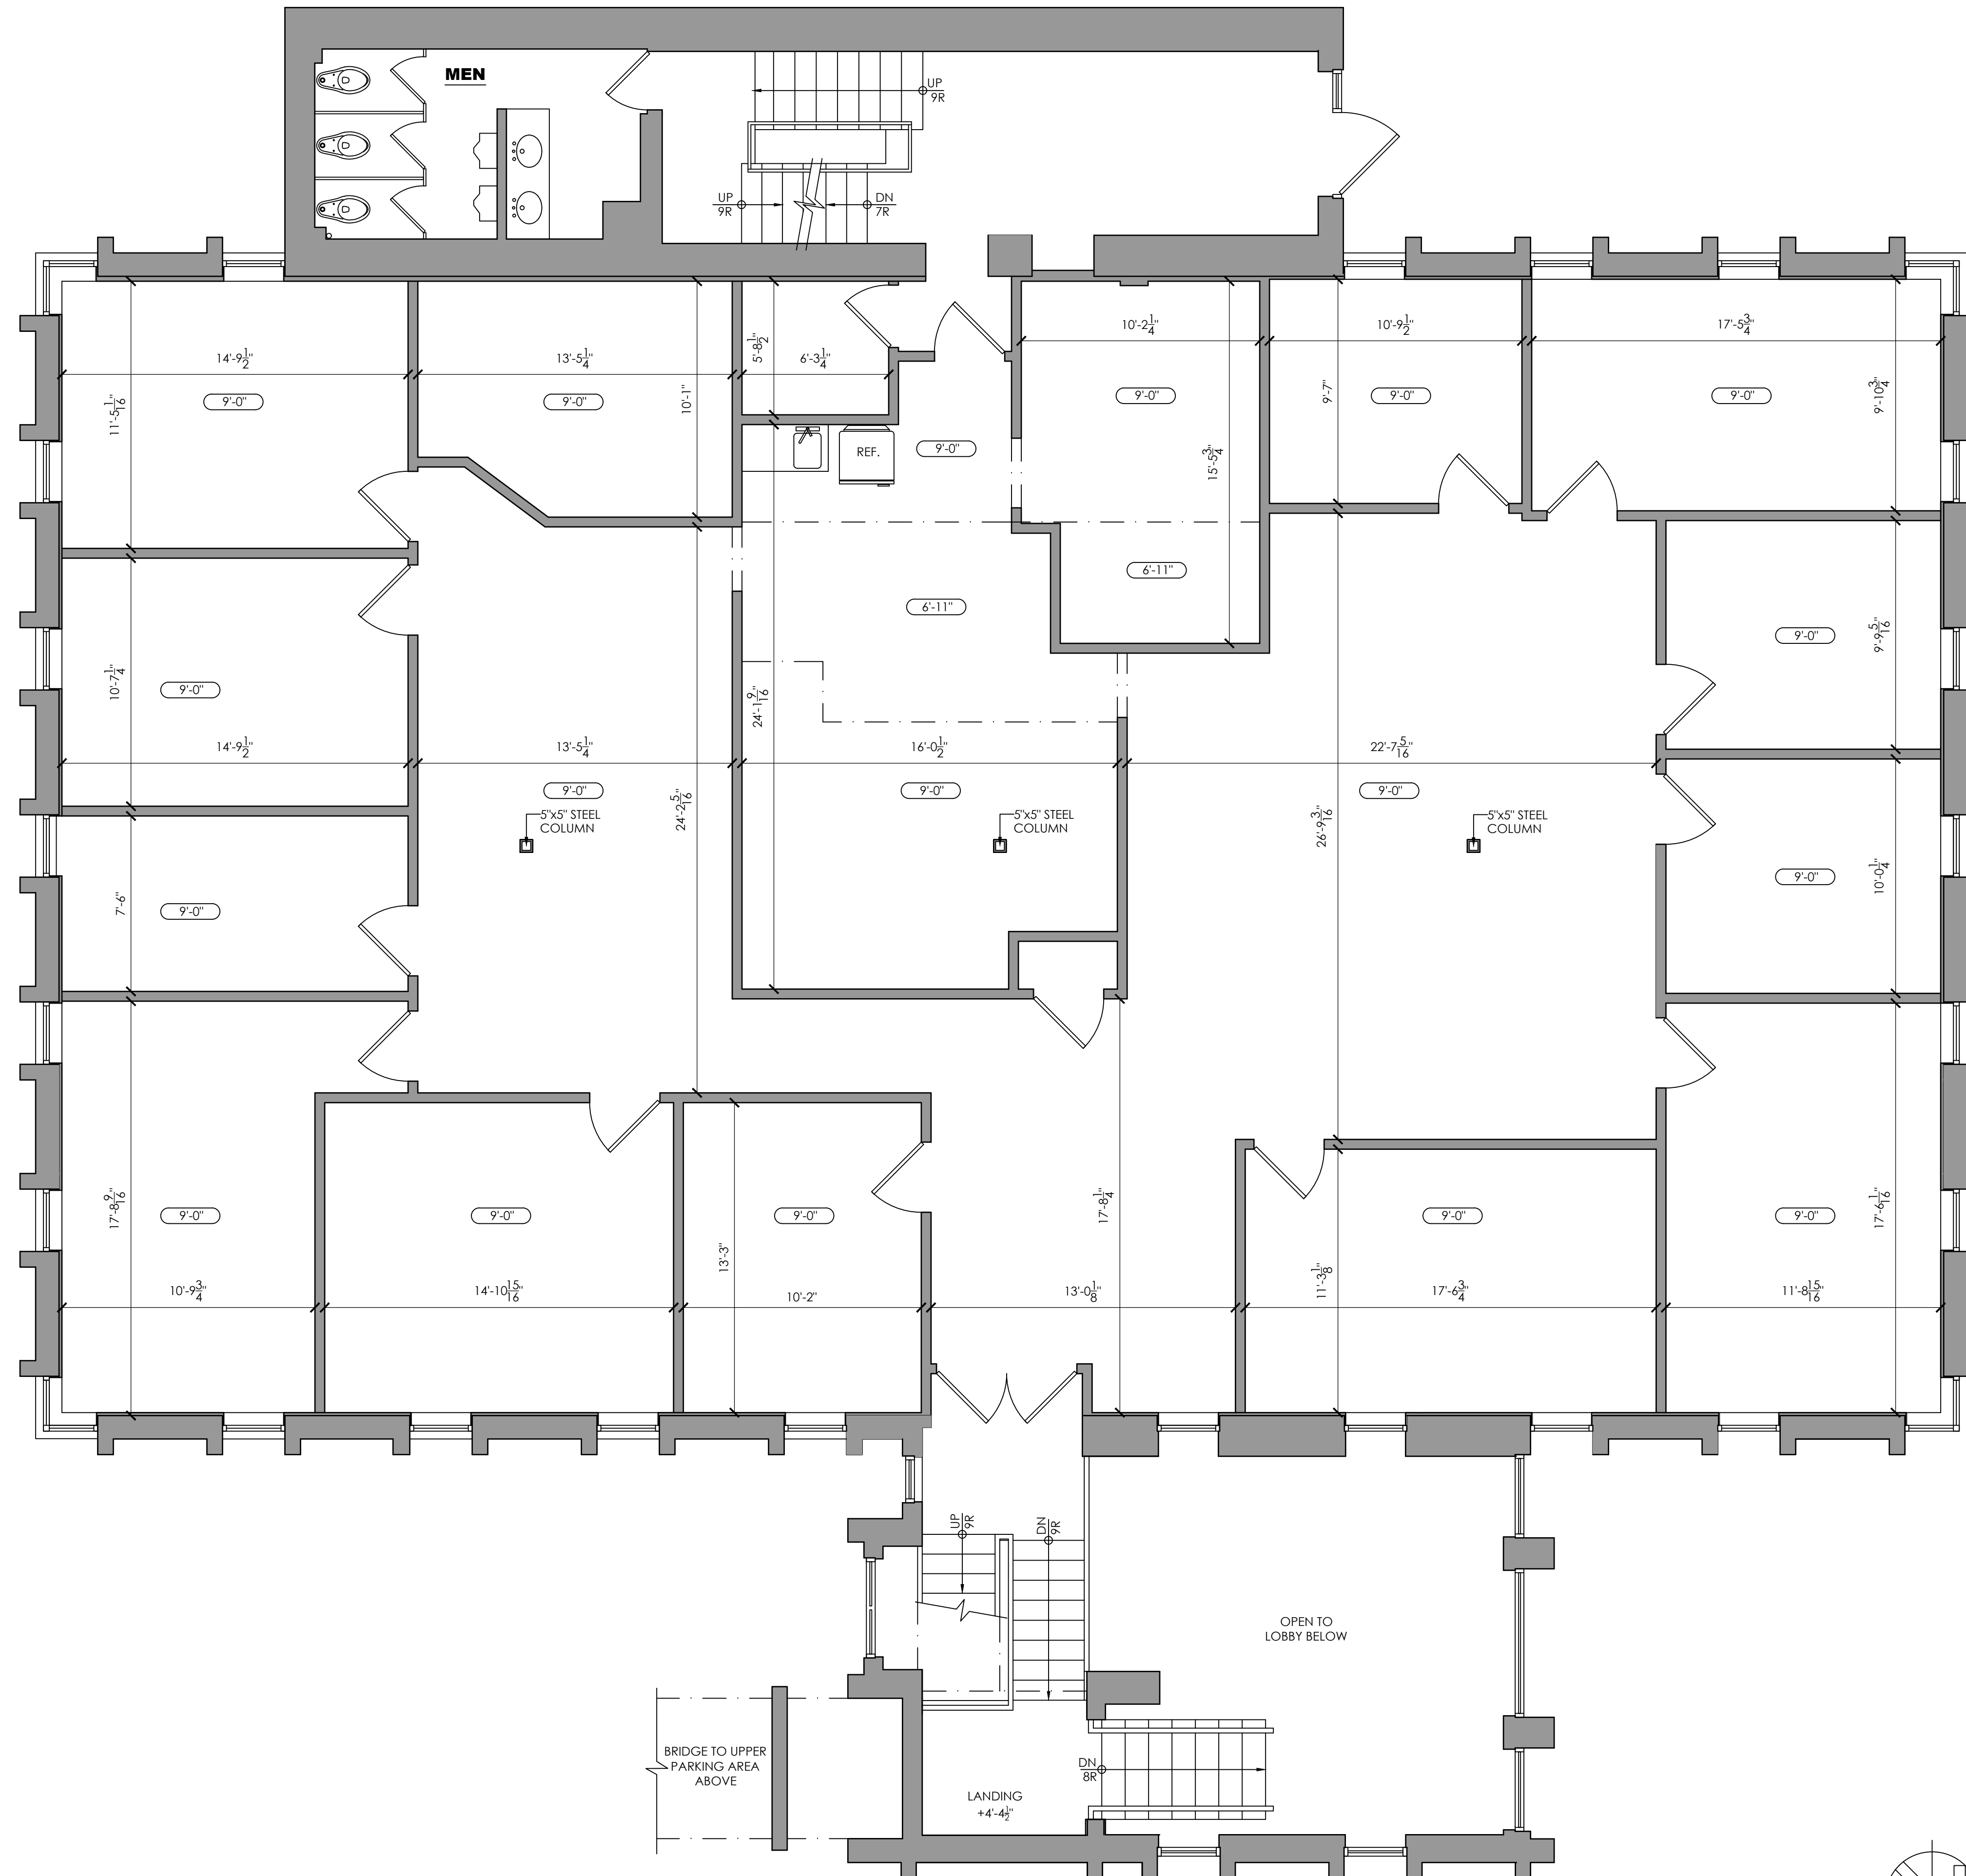

**EXISTING SECOND FLOOR PLAN**

SCALE: 1/4"=1'-0"

3,870 S.F. (RENTABLE)

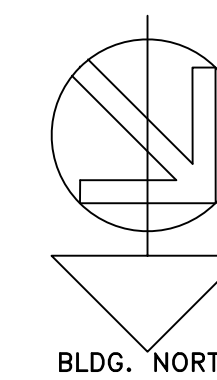 

**REGISTRATION:**

**EXISTING  
CONDITIONS AT  
BODINE  
PERRY  
BUILDING**

1001 EAST ENTRY DRIVE  
PITTSBURGH, PA 15216

THIS DRAWING IS THE PROPERTY OF  
DUNN AND ASSOCIATES, INC. WHO  
CLAIMS PROPRIETARY RIGHTS IN THE  
MATERIAL DISCLOSED. IT IS ISSUED  
IN CONFIDENCE FOR DESIGN AND/OR  
CONSTRUCTION INFORMATION ONLY  
AND MAY NOT BE COPIED WITHOUT  
SPECIFIC WRITTEN PERMISSION FROM  
DUNN AND ASSOCIATES, INC.

**REVISIONS:**

PROJECT NUMBER XXXX  
DATE APRIL 12, 2023  
DRAWN BY REB  
FILE ax101-plans


**DRAWING TITLE:**

EXISTING  
3RD FLOOR PLAN

**DRAWING NUMBER:**

**AX1.3**

SHEET OF 1

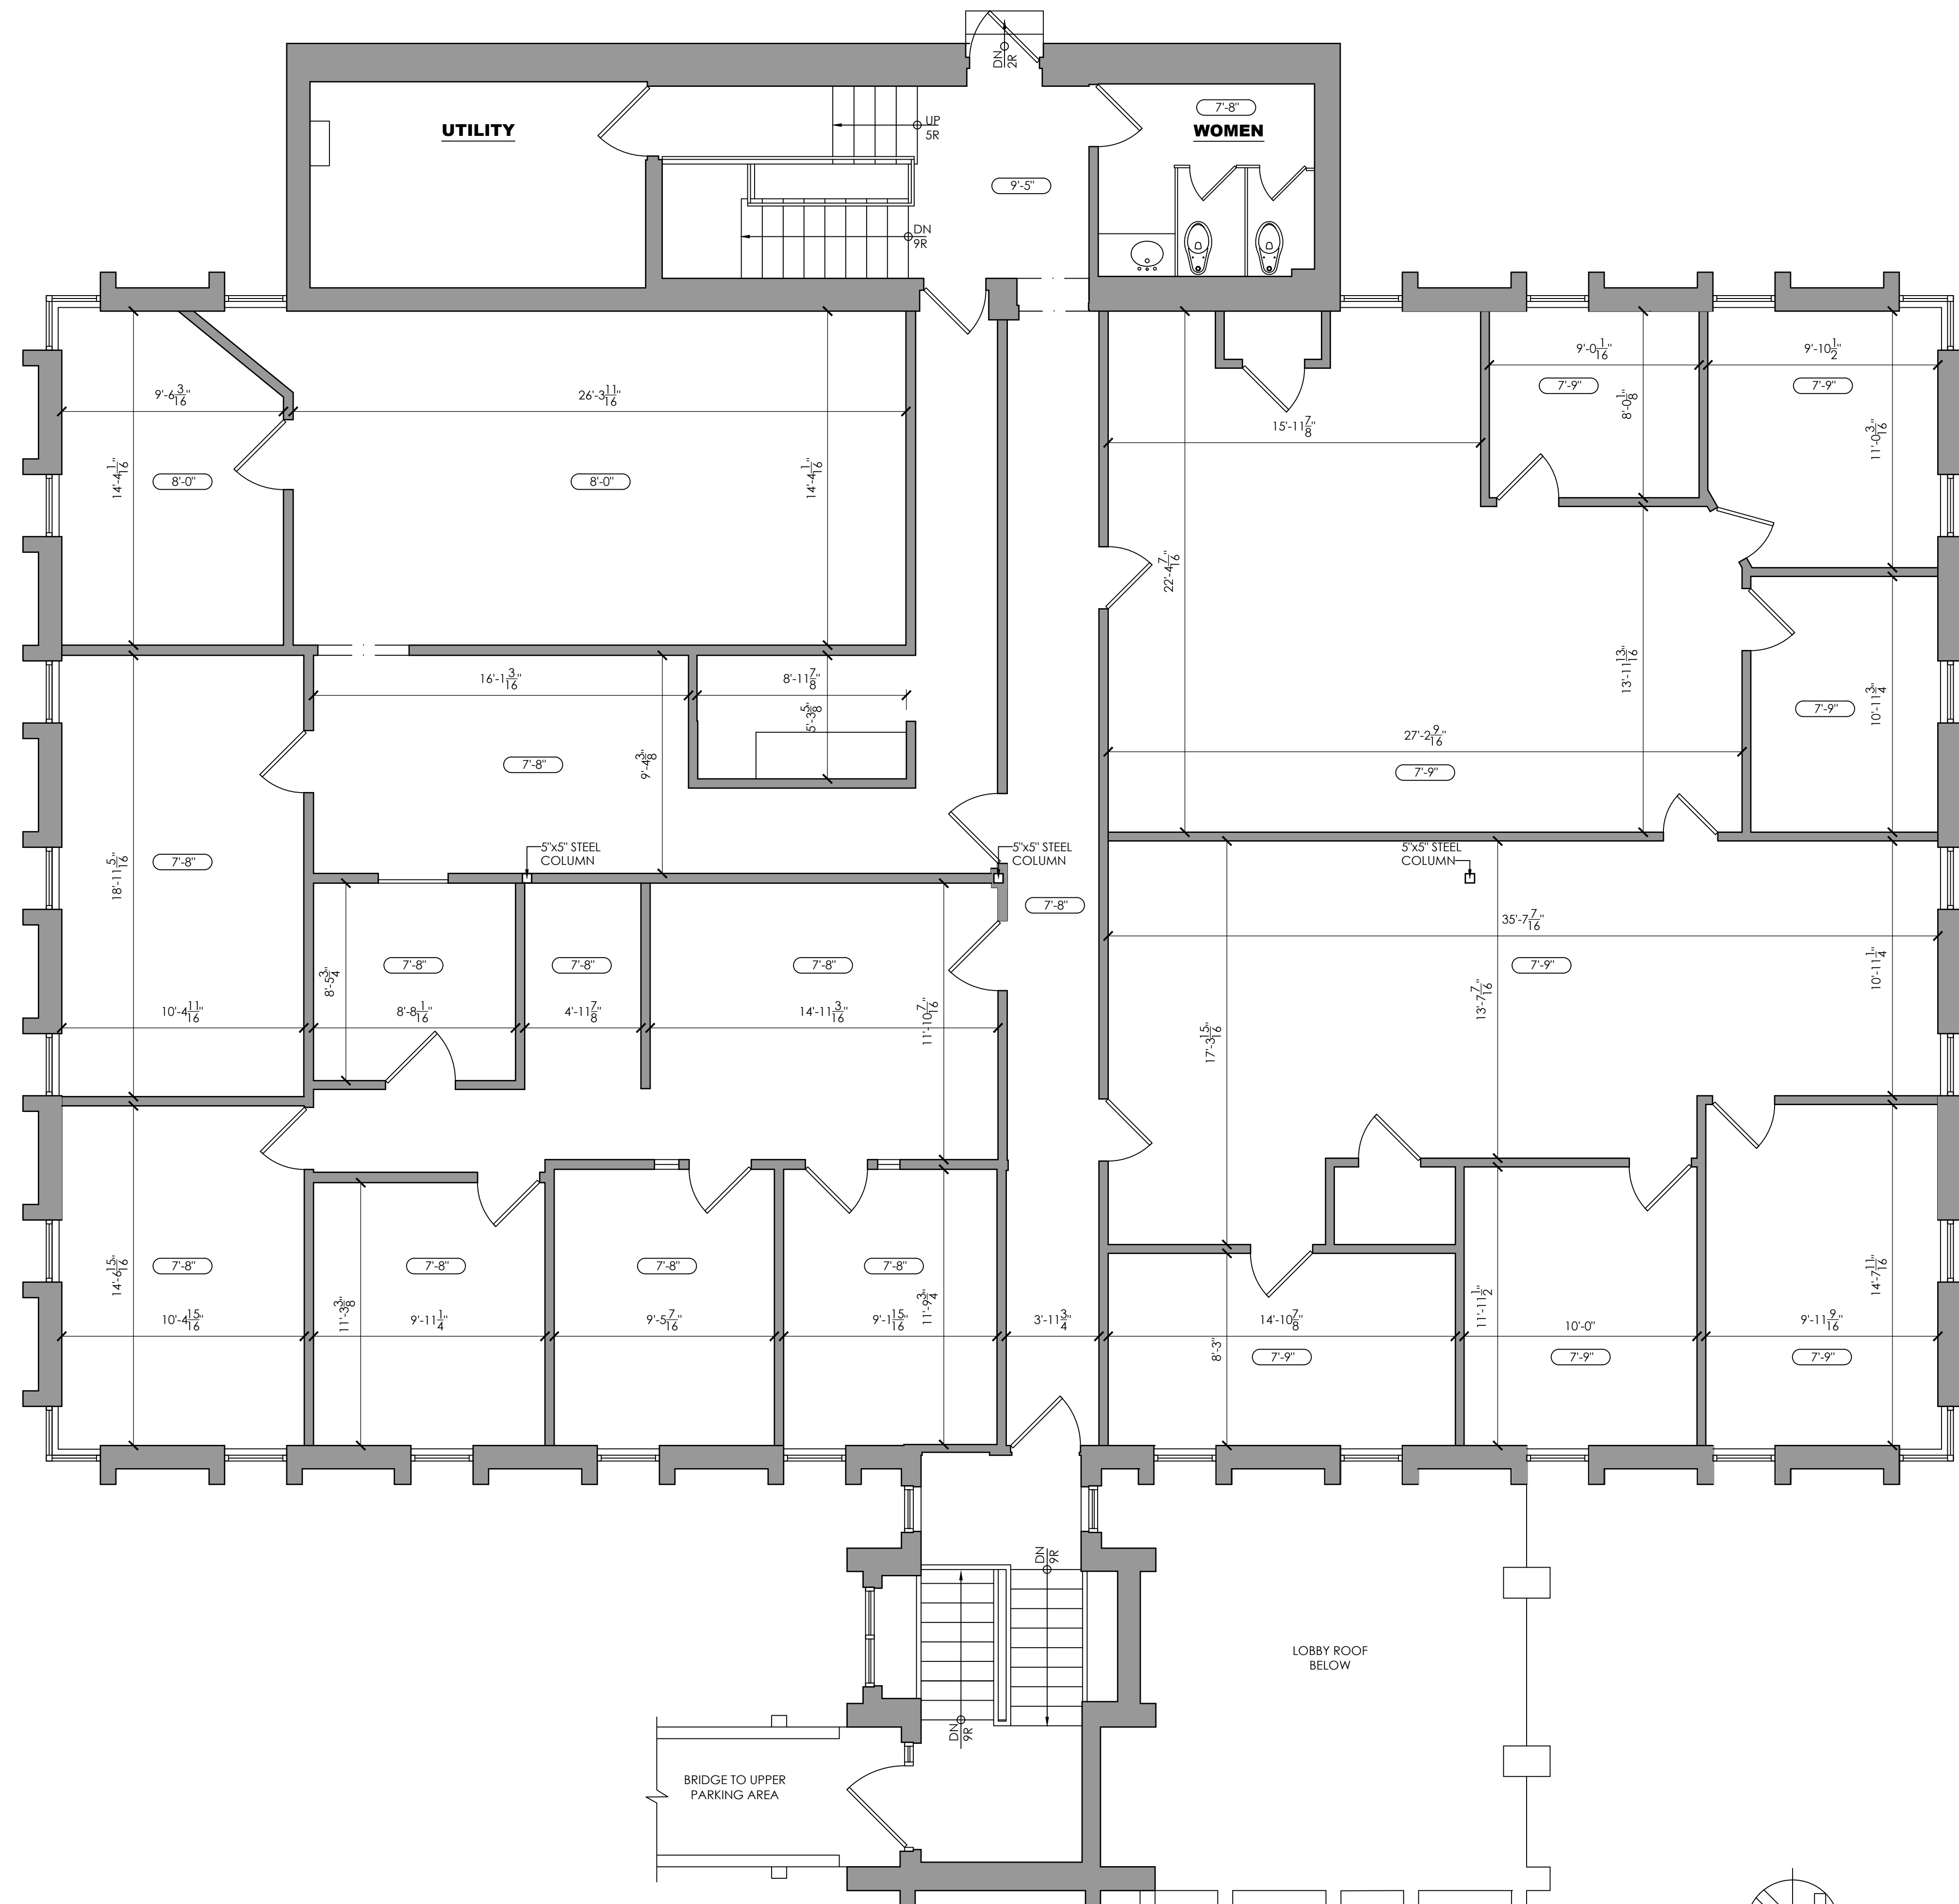

**EXISTING THIRD FLOOR PLAN**

SCALE: 1/4"=1'-0"

1,958 S.F. EAST (RENTABLE)  
1,734 S.F. WEST (RENTABLE)

