




SECOND FLOOR
2,414 SF

COMMON AREAS
561 SF

RESTROOM &
UTILITY SPACES
37 SF

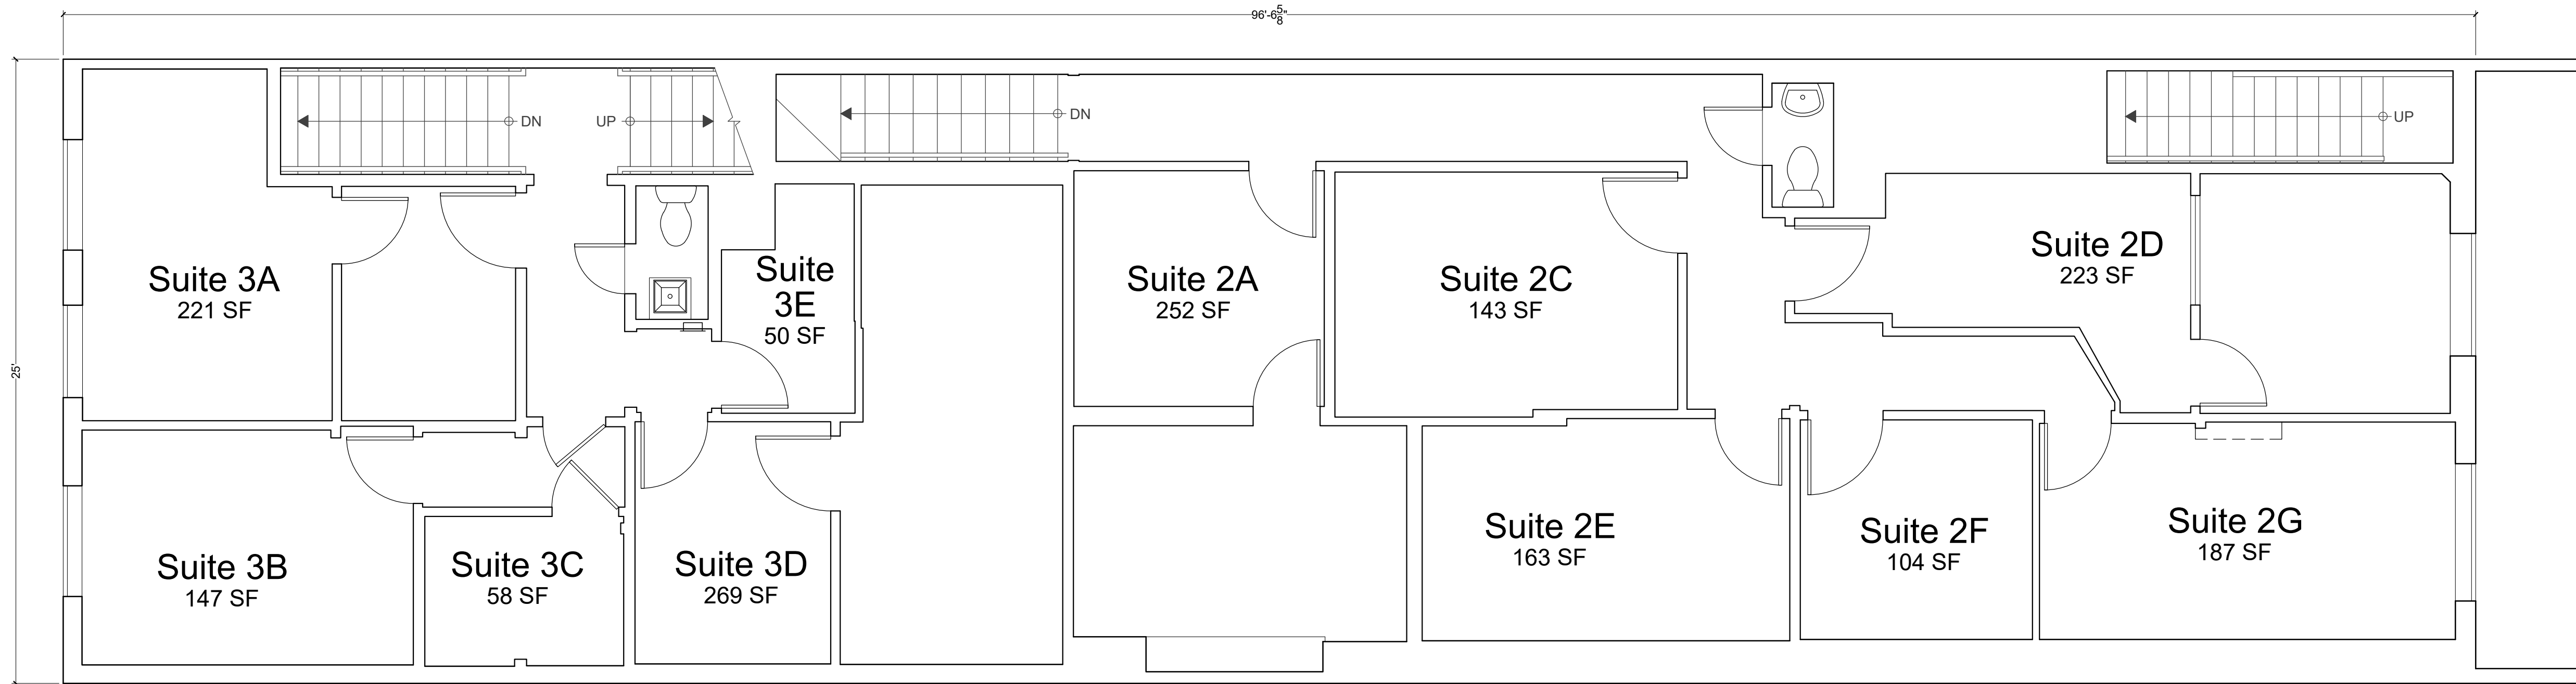

Floor Plan - Second Floor

Scale: 1/4" = 1'-0"



PrecisionCAD, Inc.
210 Los Angeles Street
Los Angeles, CA 90014
213-620-0935 info@precisioncad.net
www.precisioncad.net

CLIENT:

John Andruska
11490 Burbank Blvd
N Hollywood, CA 91601

PROJECT INFO:

11490 Burbank Boulevard
11490 Burbank Blvd.
North Hollywood, CA 91601

SHEET TITLE:

Floor Plan
Second Floor

Date: 12/14/2023
Drawn by: R. Wrightson
Approved by: M.C.
Job Number: 9276-23
File Name:
11490 Burbank Blvd.dwg

SHEET
NO.

A-2.0
2 of 3 sheets