



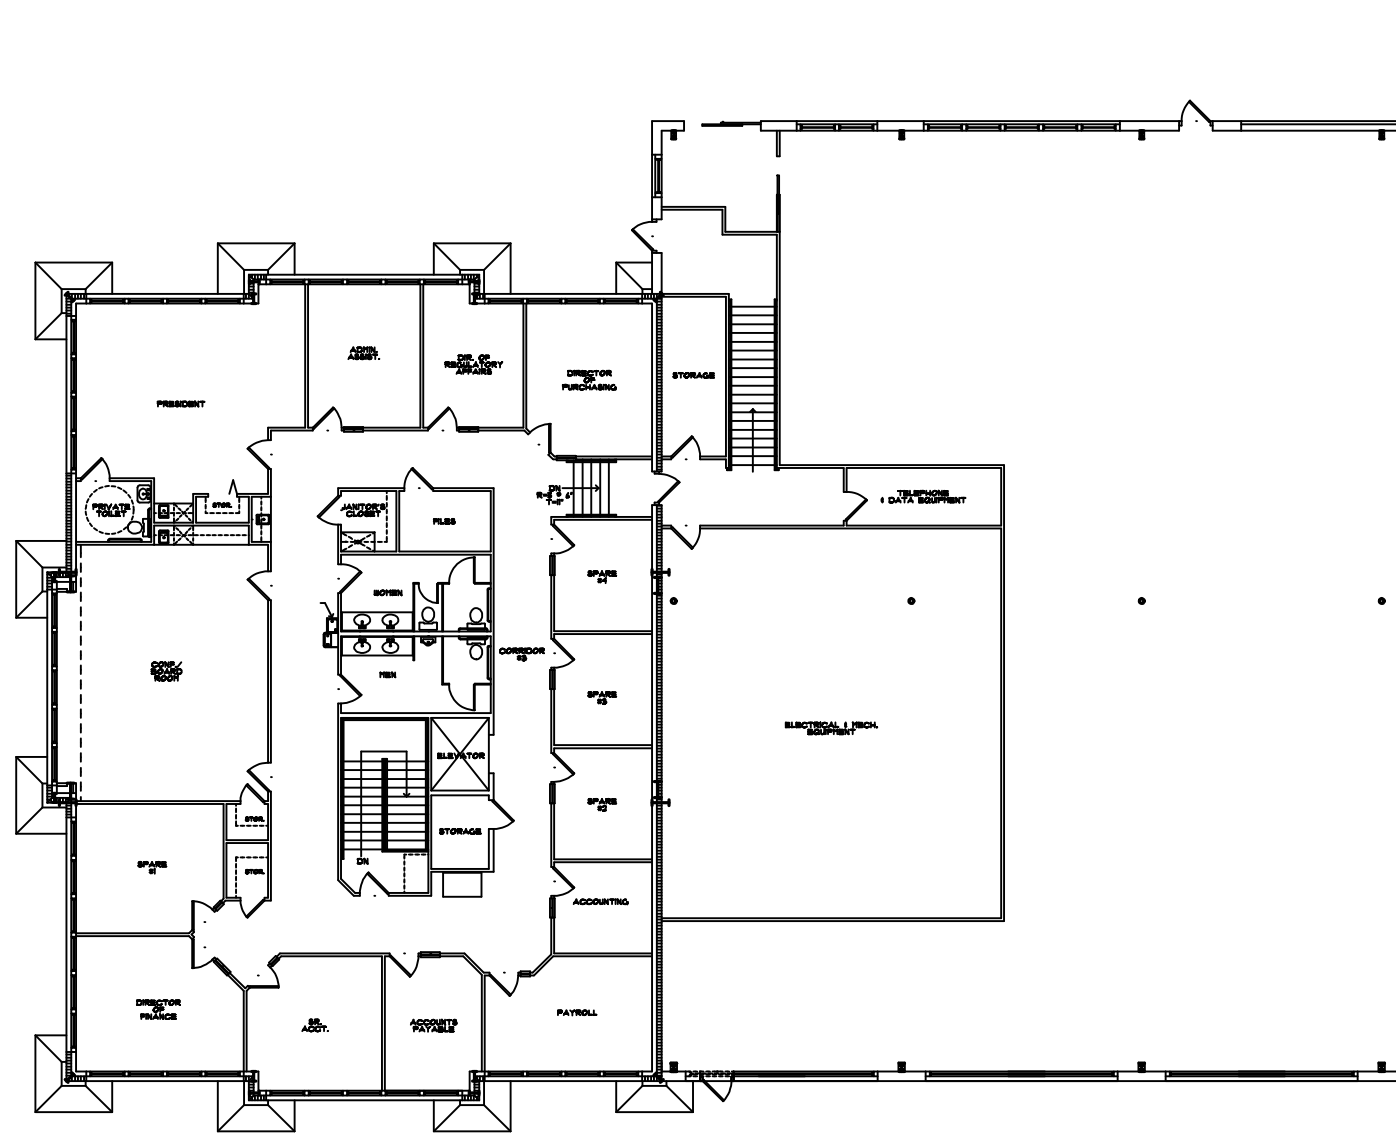


ADMINISTRATION UPPER FLOOR PLAN
SCALE: 1" = 20' 1,238 SQ.FT.

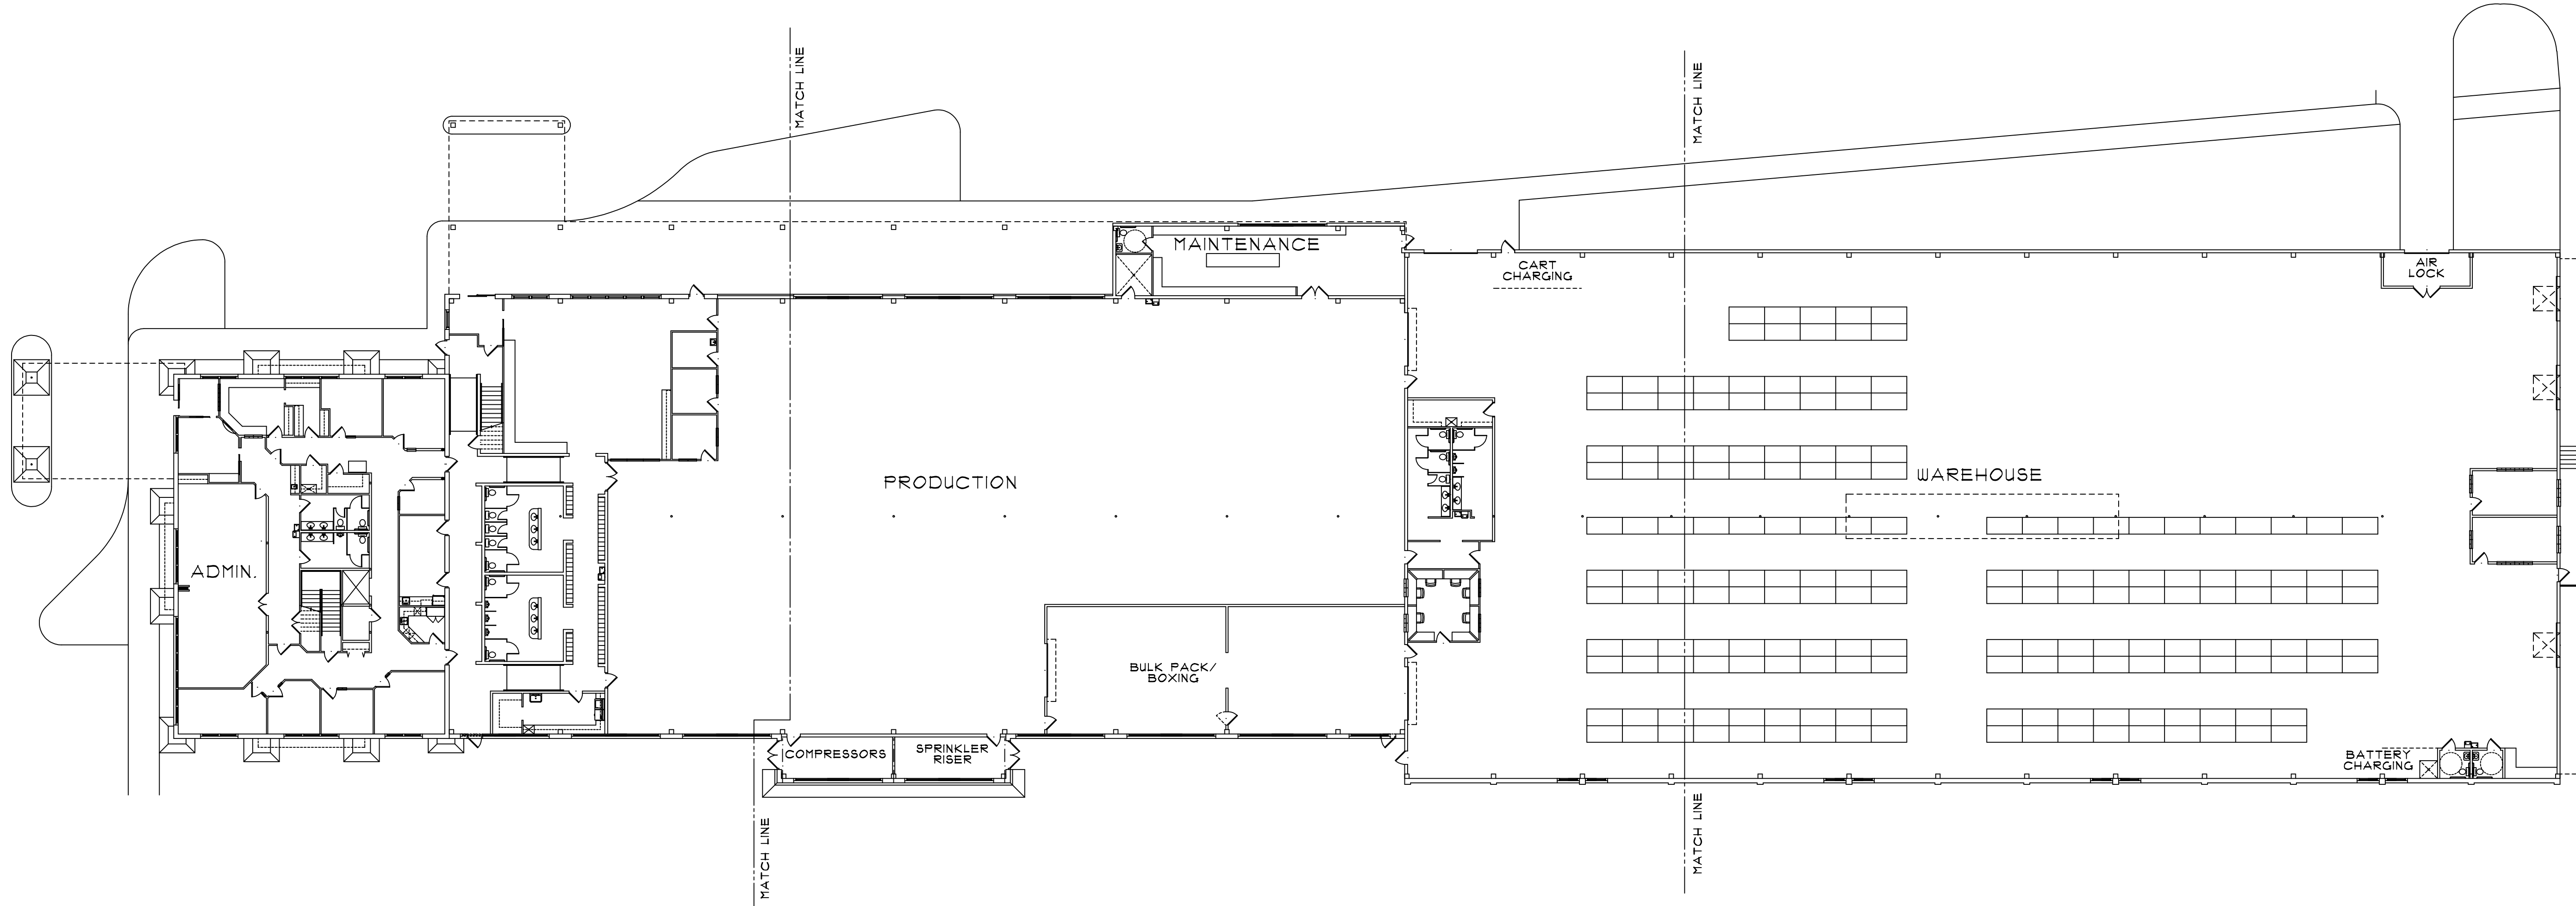


OVERALL FLOOR PLAN
SCALE: 1" = 20' 59,425 SQ.FT.

A NEW BUILDING FOR:
**HAYWOOD
VOCATIONAL
OPPORTUNITIES**
WAYNESVILLE, NORTH CAROLINA

DRAWN :	CHECKED :
DATE :	
SCALE : AS NOTED	
JOB NO. :	
SHEET	
OF	SHEETS

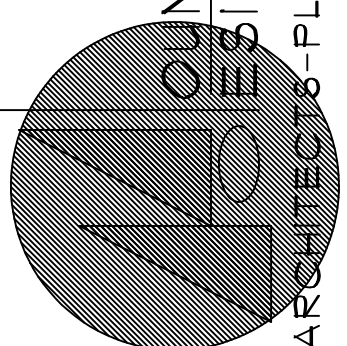 MOUNTAIN
DESIGN
ARCHITECTS-PLANNERS
MR. CUNNINGHAM, A.I.A.
SHANNON PUTNAM, ALLIED A.S.D.
435 SOUTH HAYWOOD STREET
WAYNESVILLE, NC 28686
PHONE (828) 454-5555
FAX (828) 454-3545

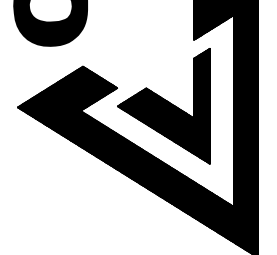**CLARK &
LEATHERWOOD
INC.**
Contractors • Construction Managers