



alan kearney architect
222 north st. hingham, ma. 02043
office: 781 - 740 - 4556
cell: 781 - 710 - 3956

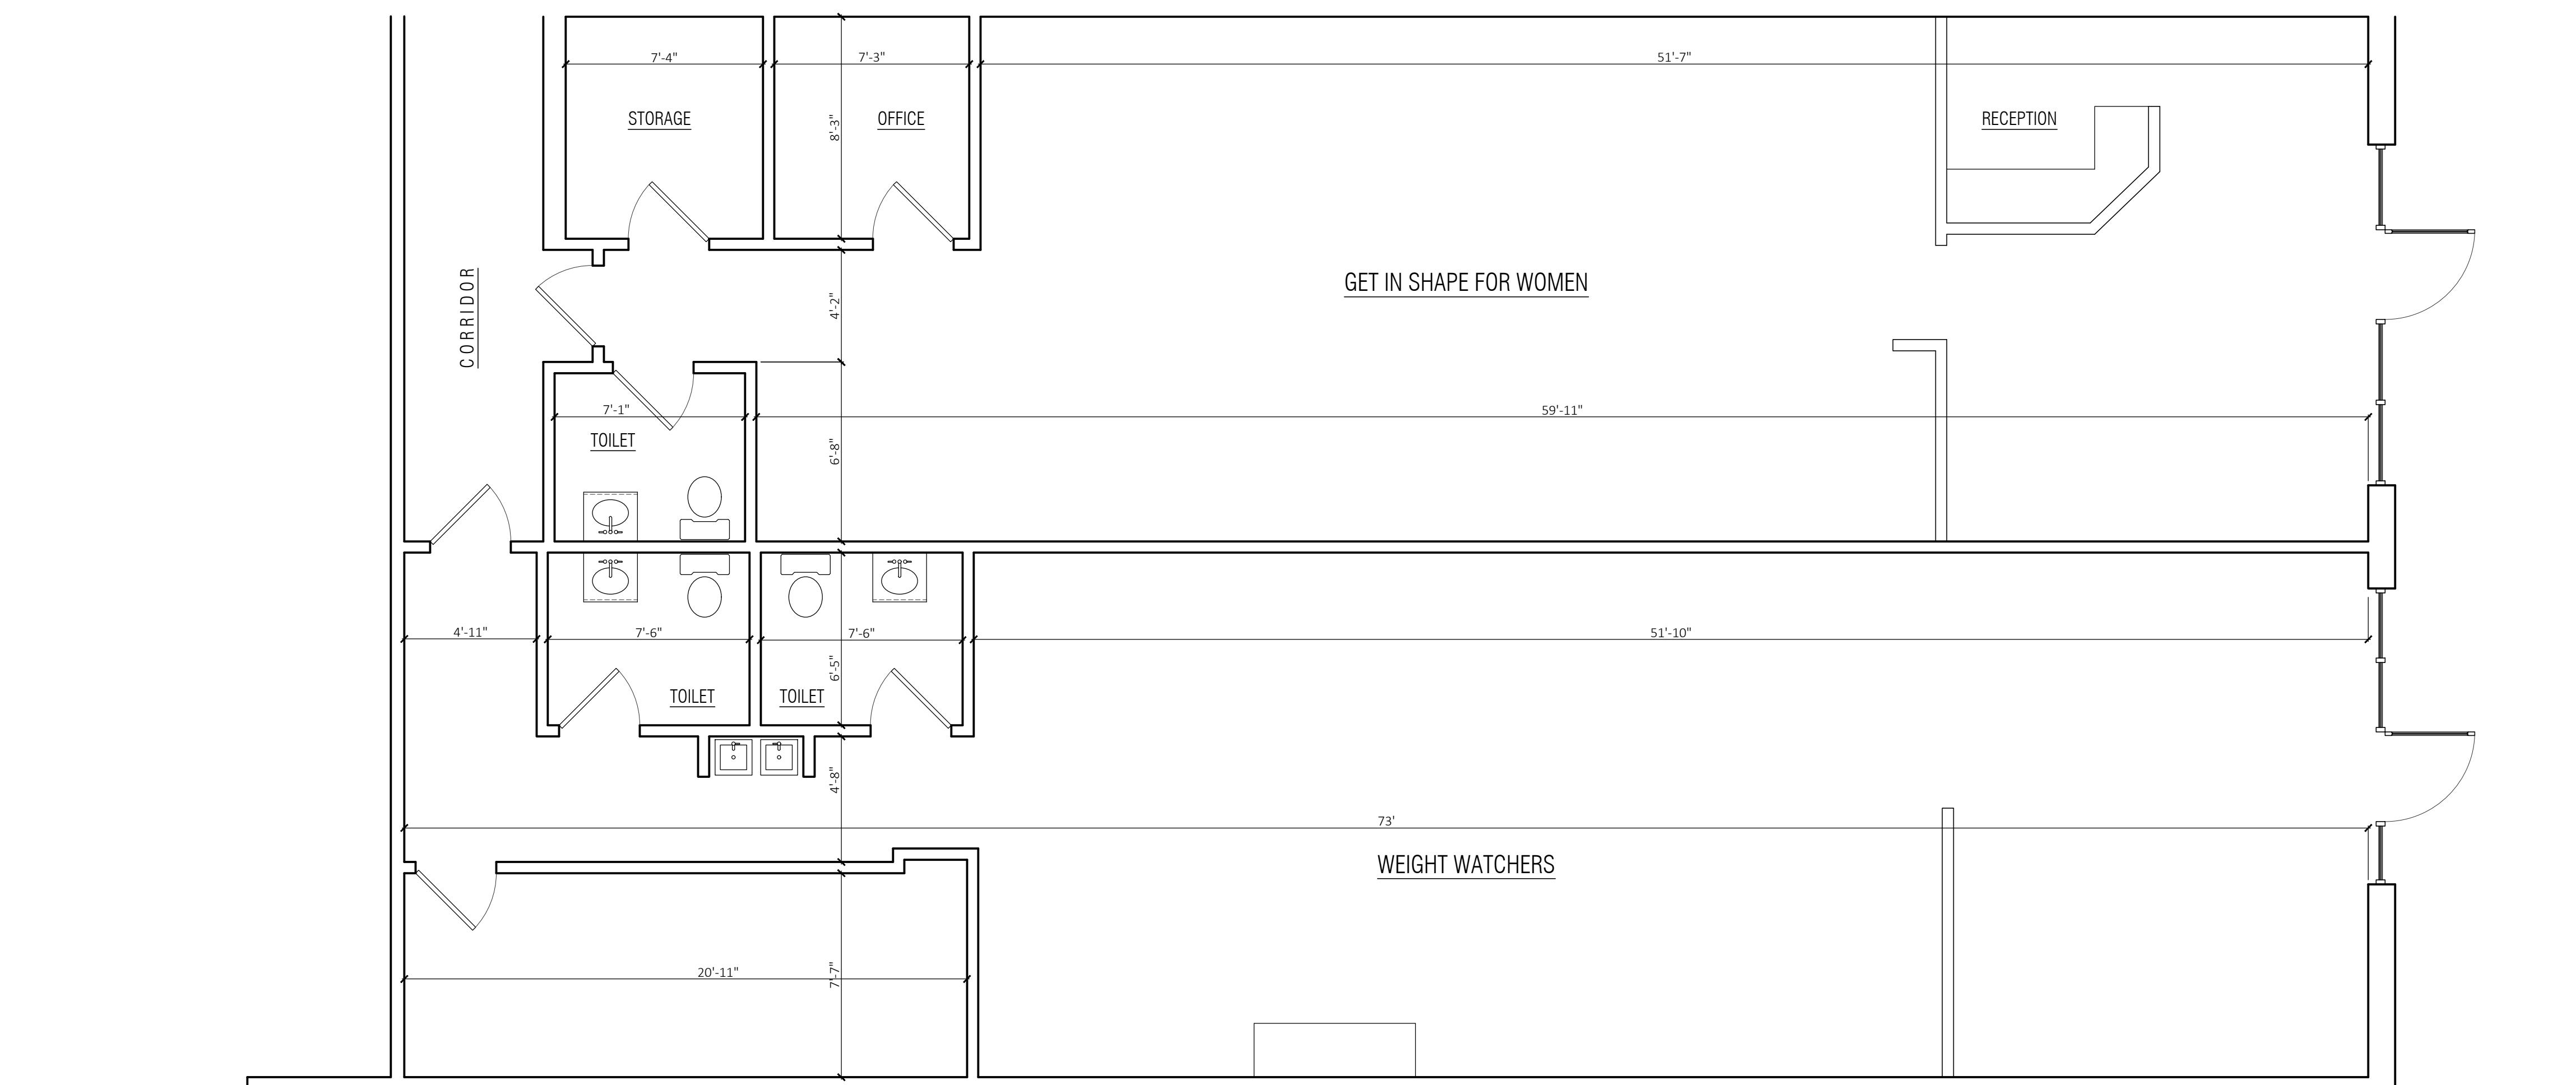

'GET IN SHAPE FOR WOMEN / WEIGHT WATCHERS' - EXISTING FLOOR PLANS

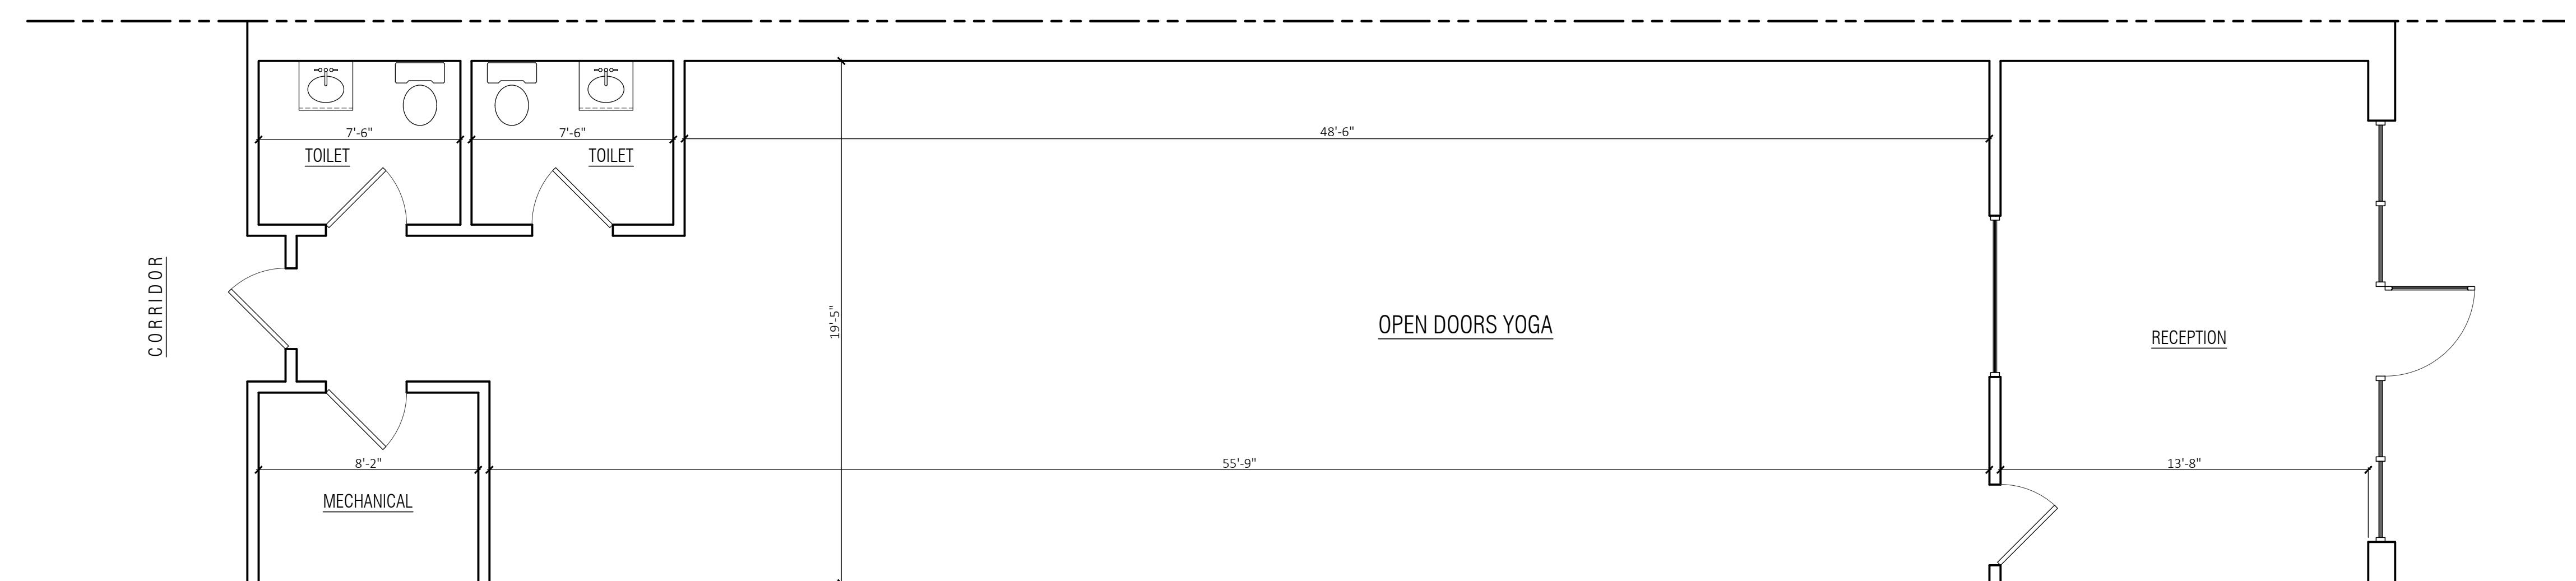

'OPEN DOORS YOGA' - EXISTING FLOOR PLANS

SCALE: 1/4" = 1' - 0"

A102