

FIRST FLOOR PLAN  
 SCALE: 3/16" = 1'-0"

**Kevin L. Miller, PE**  
 1548 Odell Owen Road  
 Lexington, NC 27295  
 kevin@mlm.com  
 (336) 239-2850

Project: 163 Stratford Court  
 Winston Salem, NC


Client: Green Valley Office Suites LLC

Drawn By  
 KLM

Date  
 8-14-2017

Release  
 Review

Sheet  
 B1.1

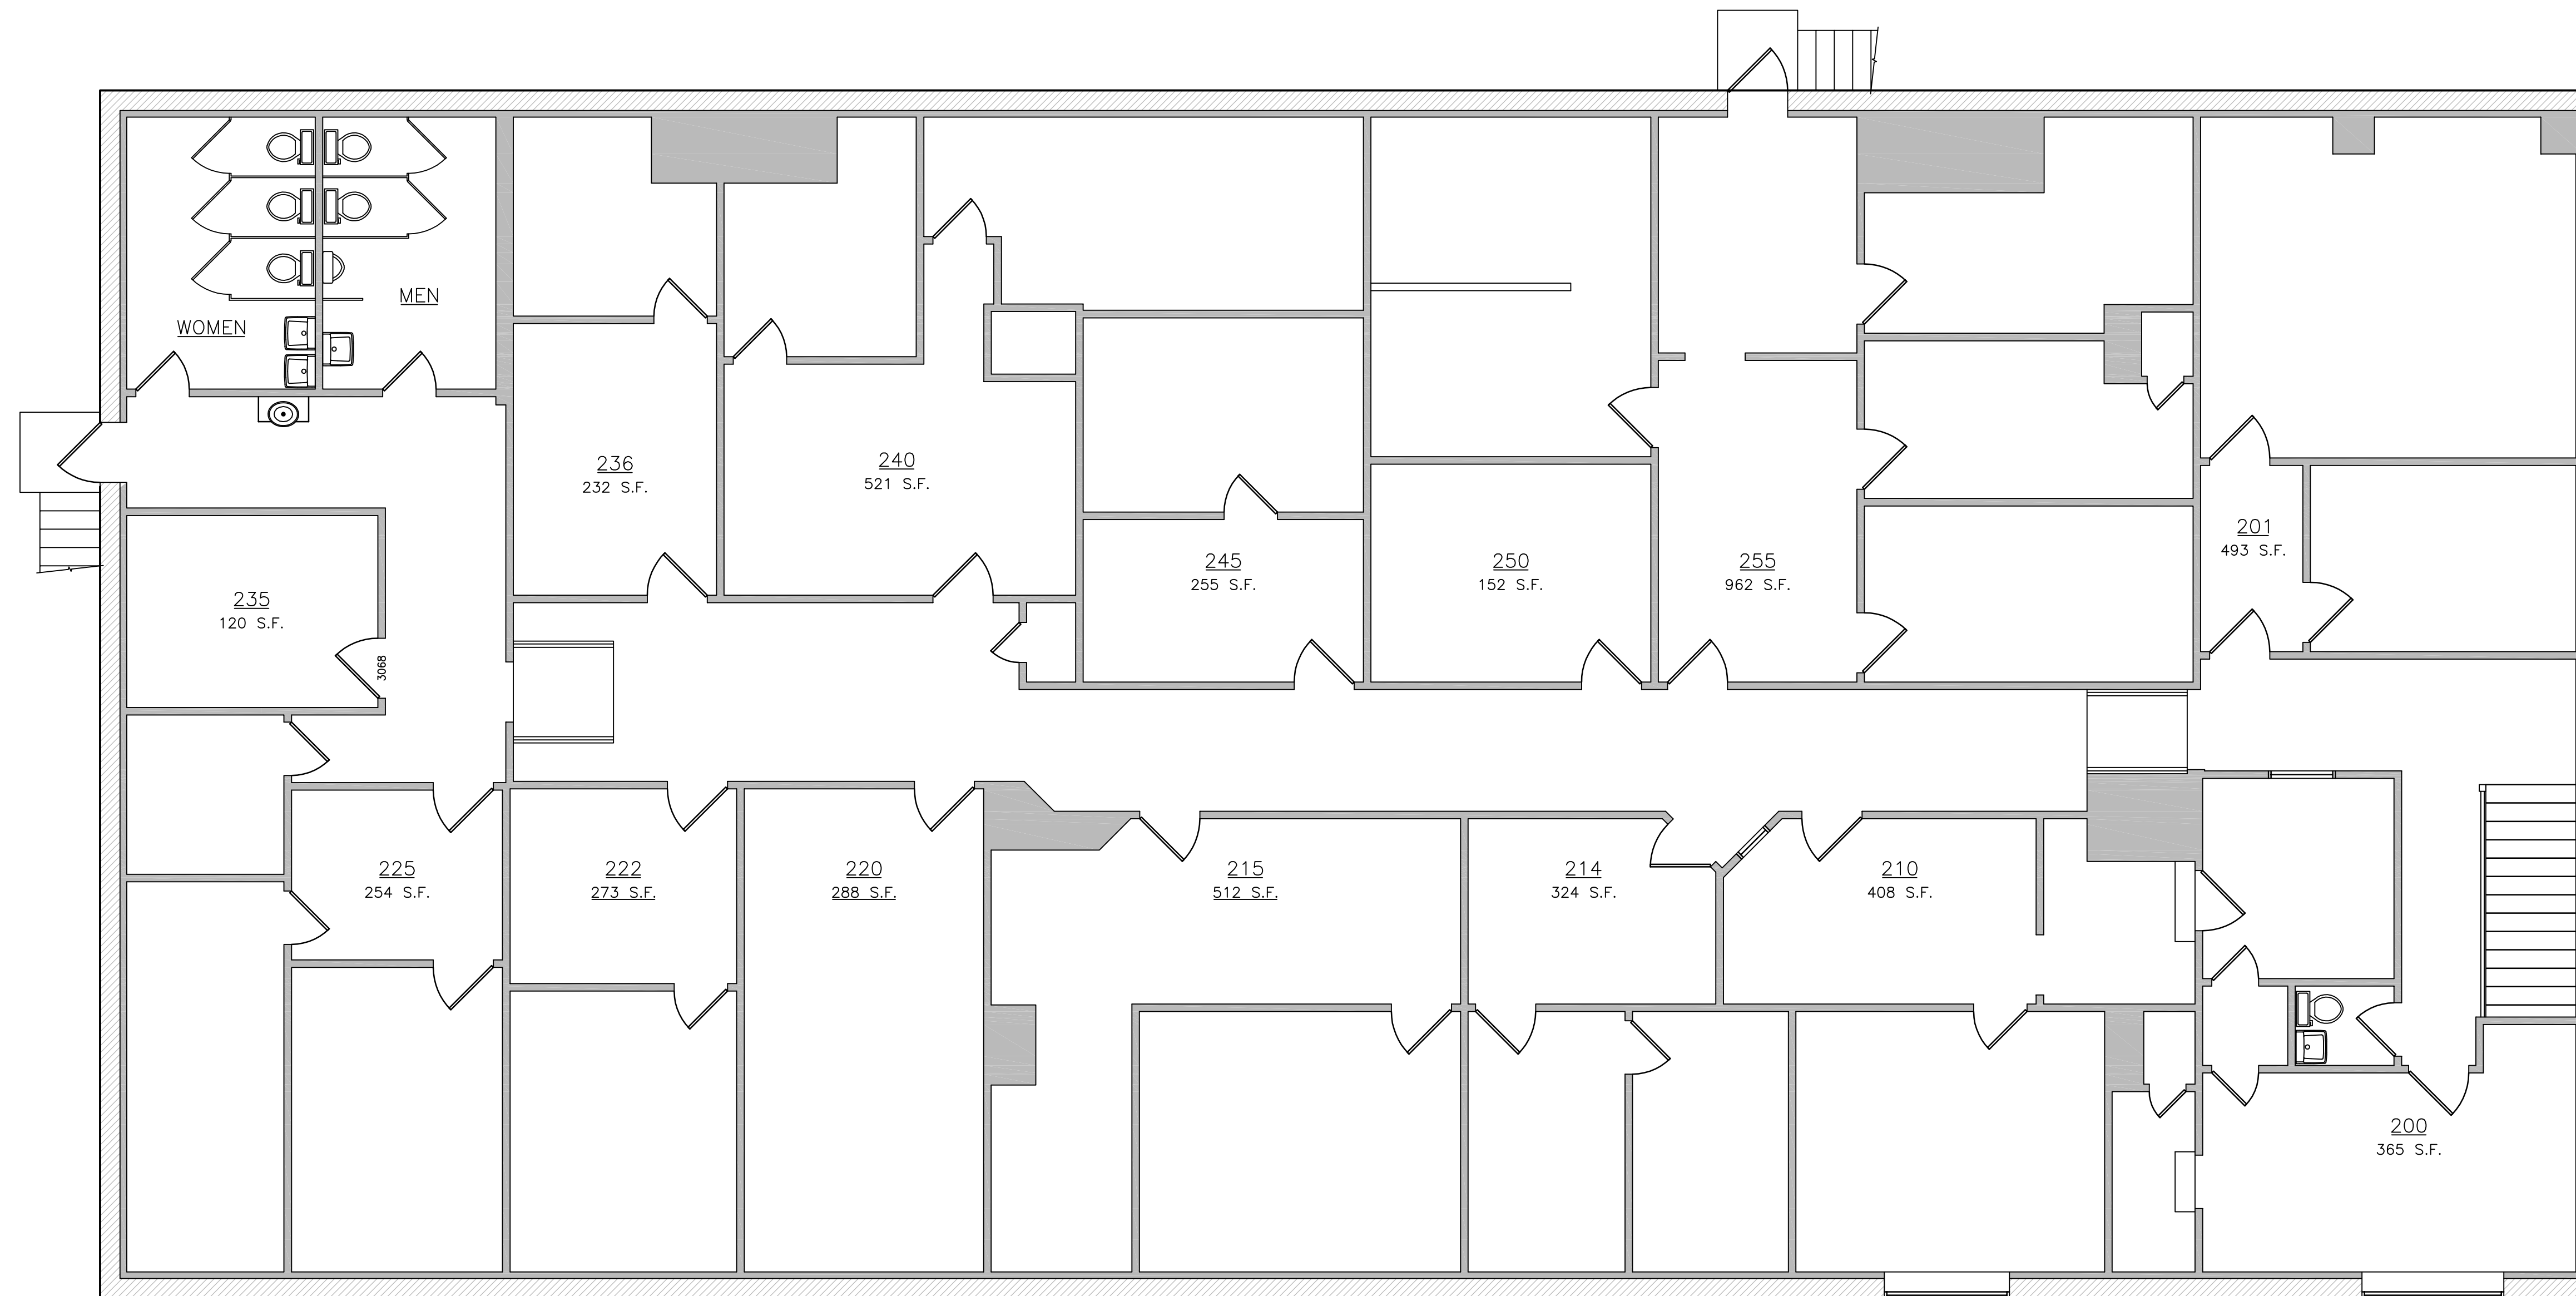

SECOND FLOOR PLAN  
 SCALE: 3/16" = 1'-0"

**Kevin L. Miller, PE**  
 1548 Odell Owen Road  
 Lexington, NC 27295  
 kevin@mlmwen.com  
 (336) 239-2850

Project: 163 Stratford Court  
 Winston Salem, NC

Client: Green Valley Office Suites LLC

Drawn By  
 KLM

Date  
 8-14-2017

Release  
 Review

Sheet  
 B1.2