


# 1330 Pinehurst Road

Dunedin, FL 34698

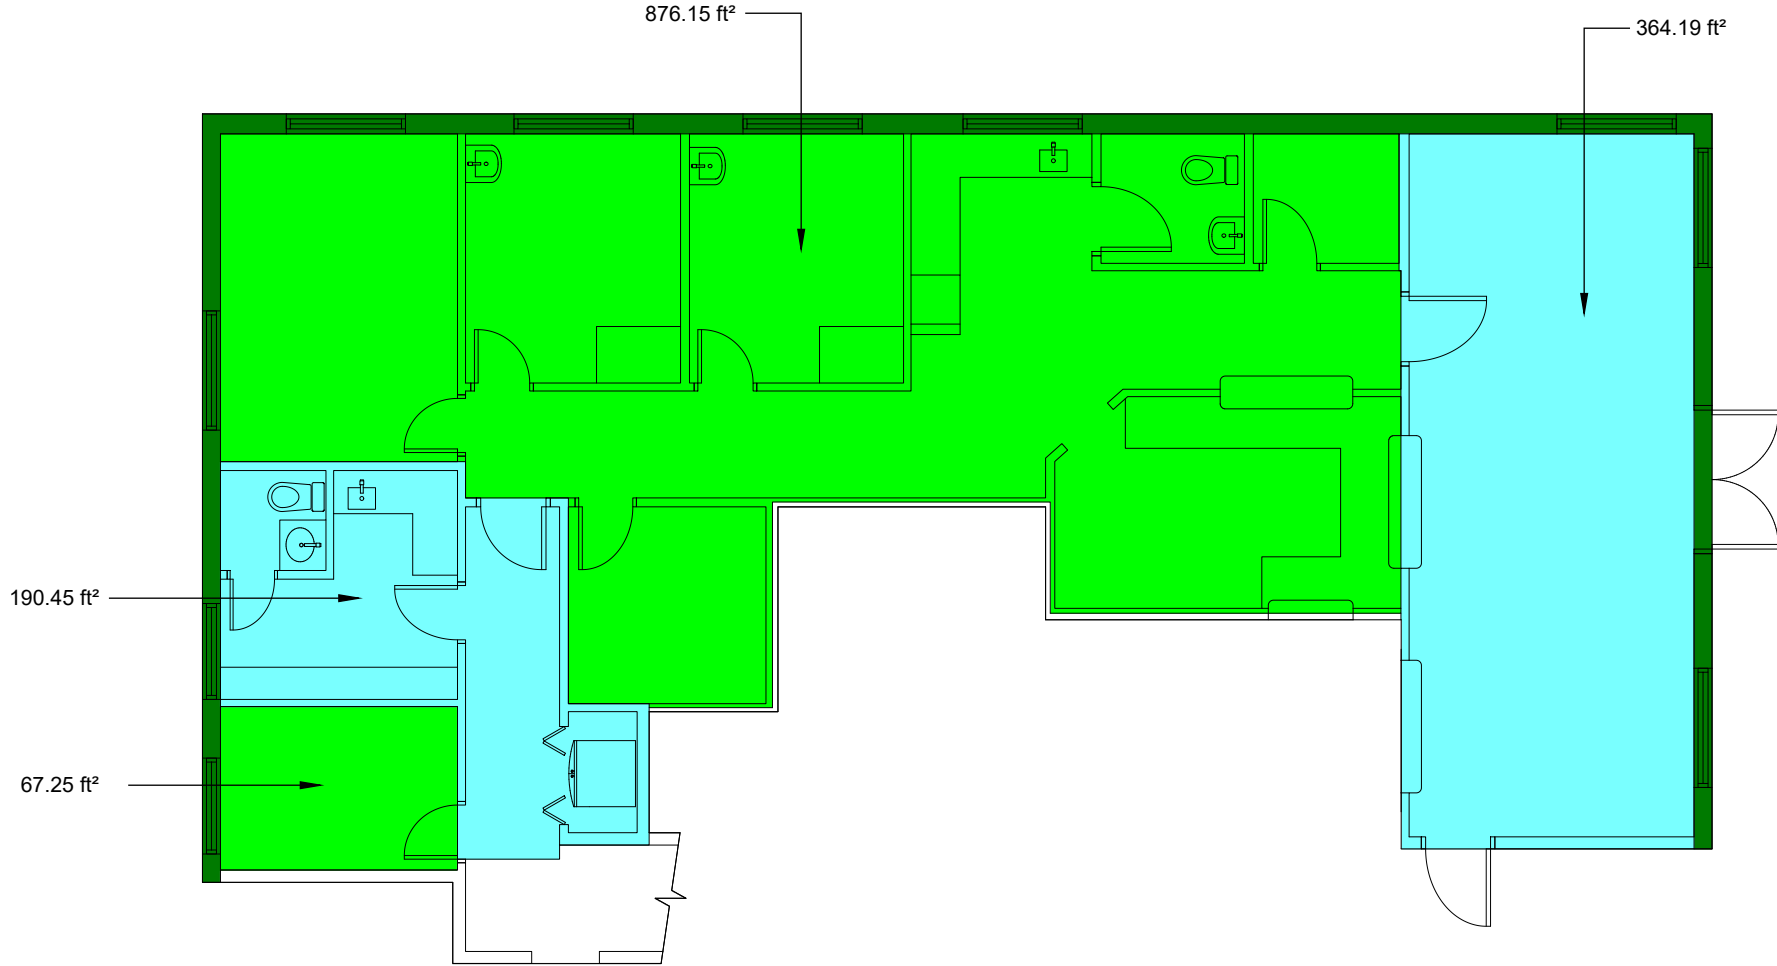

First Floor | Scale: 1/8" = 1'-0"

FloorPlanNinja.com



**DISCLAIMER:** THIS FLOORPLAN IS PROVIDED WITHOUT WARRANTY OF ANY KIND. FLOOR PLAN NINJA DISCLAIMS ANY WARRANTY INCLUDING, WITHOUT LIMITATION, SATISFACTORY OR ACCURACY OF DIMENSIONS. WE RESERVE THE RIGHT TO USE ALL FLOOR PLANS AND RENDERINGS FOR MARKETING PURPOSES