


1 FLOOR PLAN - 1ST FLOOR
SCALE: 1/8" = 1'0"

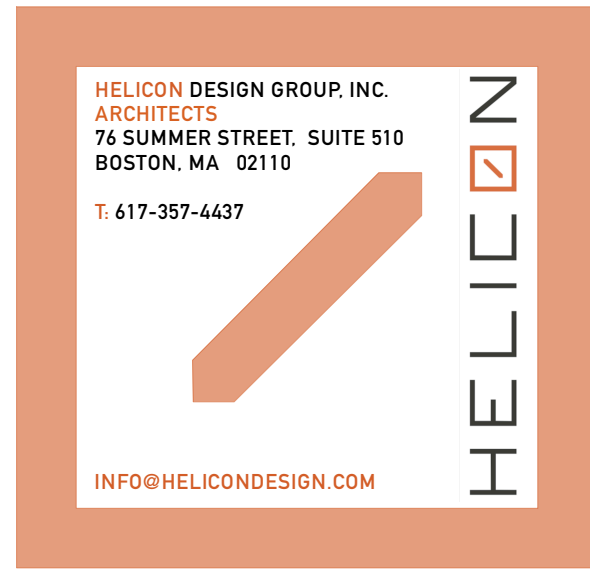

**55 RESEARCH RD
HINGHAM, MA
02043**

project
55 RESEARCH ROAD
HINGHAM, MA 02043

client
CLIENT
ADDRESS
CITY, STATE ZIP


contractor
CONTRACTOR
ADDRESS
CITY, STATE ZIP

structural
STRUCTURAL ENGINEER
ADDRESS
CITY, STATE ZIP

MEP
MEP ENGINEER
ADDRESS
CITY, STATE ZIP

issue / revisions

MARK	DATE	DESCRIPTION
	04.24.20	EXISTING CONDITIONS

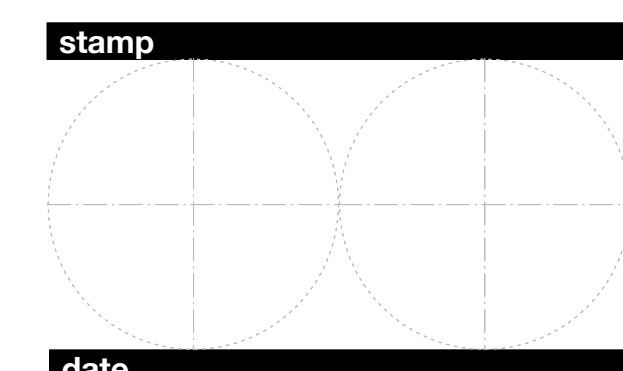

date
04.24.20

phase
EXISTING CONDITONS



sheet title
EXISTING CONDITIONS:
1ST FLOOR

DRAWN / CHECKED
sheet number

XB.101

