



1 **New Site Plan**
Scale: 10"=1'-0"

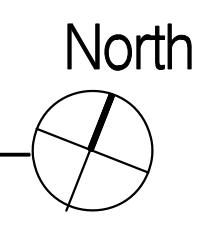

REVISIONS:	

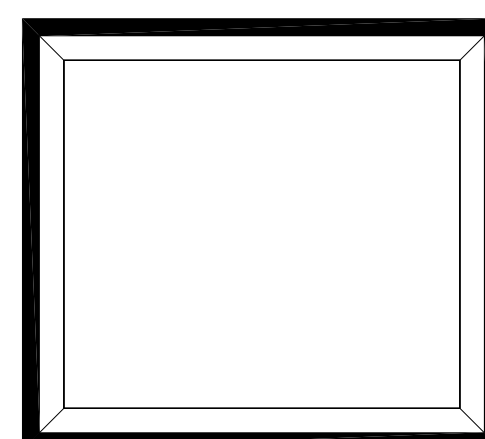


Libra Designs
23434 Farnham Lane
Murrieta, California 92562
(951)970-7528

New Construction
Waverly Apartments
411 Waverly Place
Escondido, California 92025


SHEET TITLE:
New Site Plan

SCALE: AS NOTED	DATE: 11-09-2025
DRAWN BY: CER	PROJECT NO.:
SHEET NO.:	
A1.0	
5 OF 8	


All ideas, design arrangements, and plans indicated or represented by this drawing are owned by, and the property of Libra Designs and were created, evolved, and developed for use on and in connection with this project. None of such ideas, arrangements, or plans shall be used by or disclosed to any person, firm, or corporation for any purpose whatsoever without the written permission of Libra Designs. No reproduction is therefore permissible without the written consent of Libra Designs.

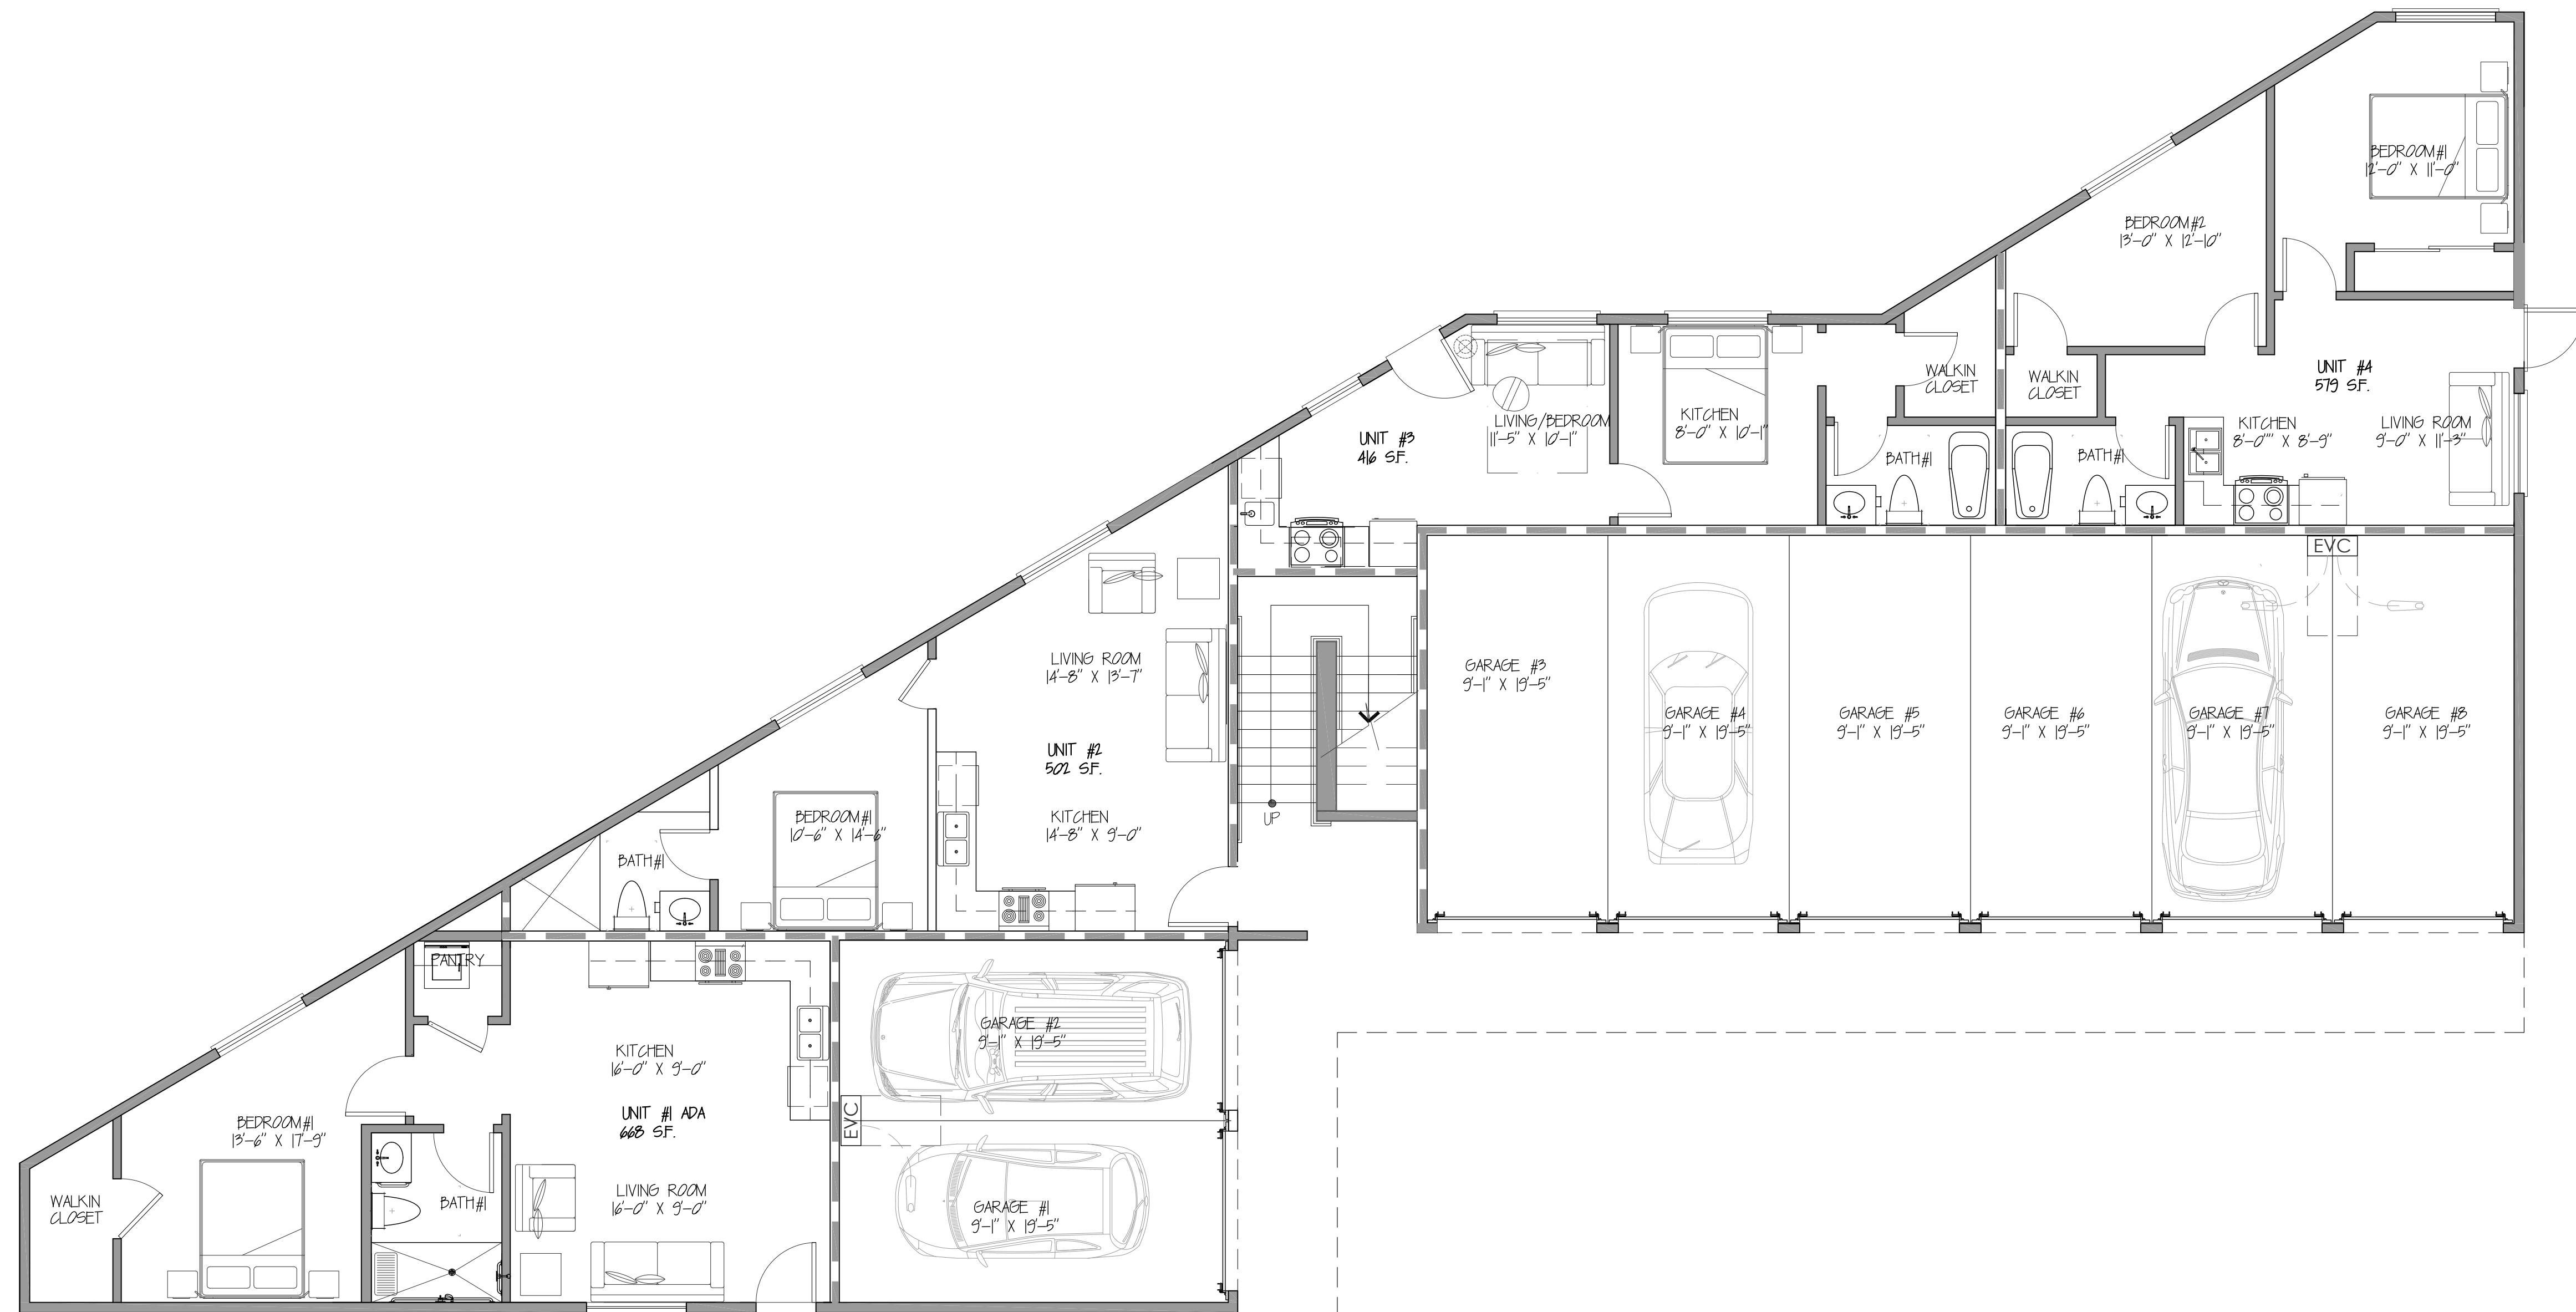

1 New 1st Floor Plan
 Scale: 3/16"=1'-0"

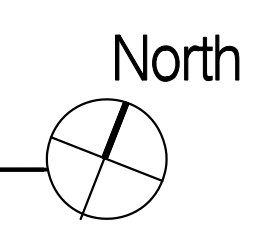

REVISIONS:	

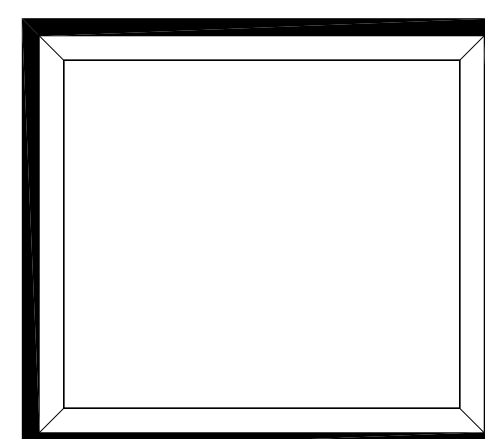

Libra Designs
 23434 Farnham Lane
 Murrieta, California 92562
 (951)970-7528


New Construction
Waverly Apartments
 411 Waverly Place
 Escondido, California 92025

SHEET TITLE:
New 1st Floor Plan


SCALE: AS NOTED	DATE: 11-09-2025
DRAWN BY: CER	PROJECT NO.:
SHEET NO.:	

A2.0


9 OF 8

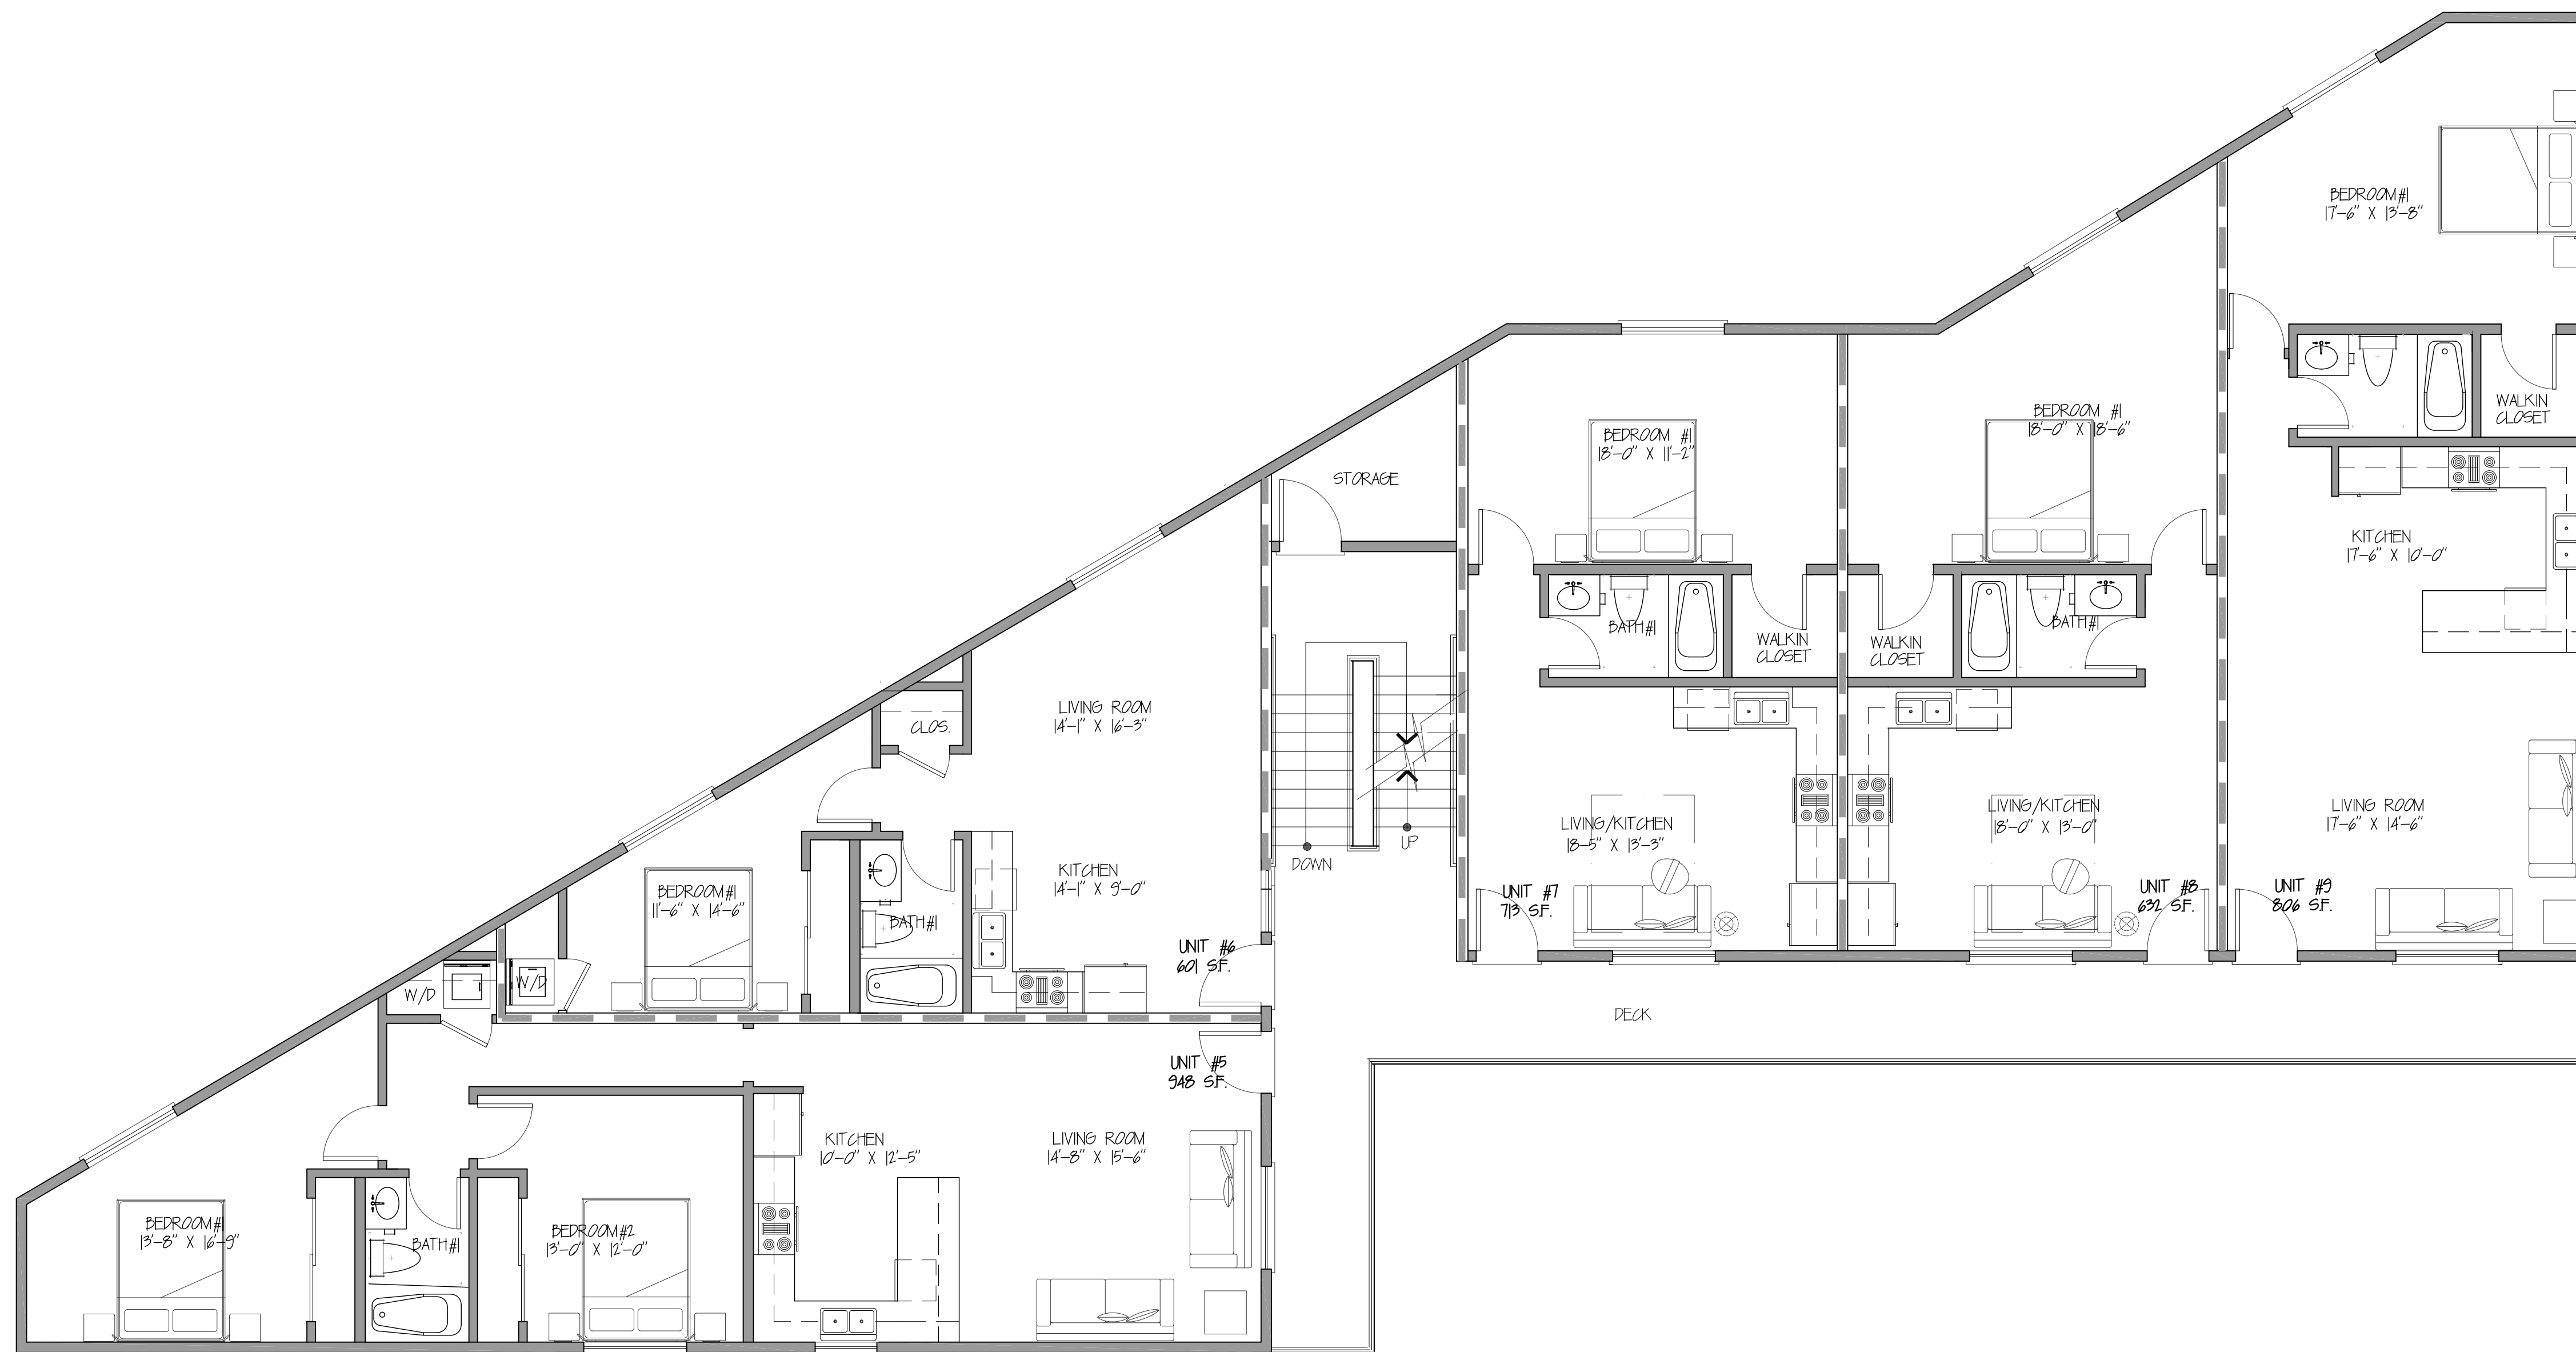

1 New 2nd Floor Plan
 Scale: 3/16"=1'-0"

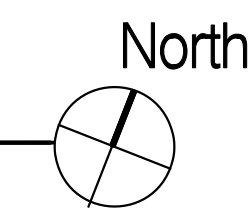

REVISIONS:	

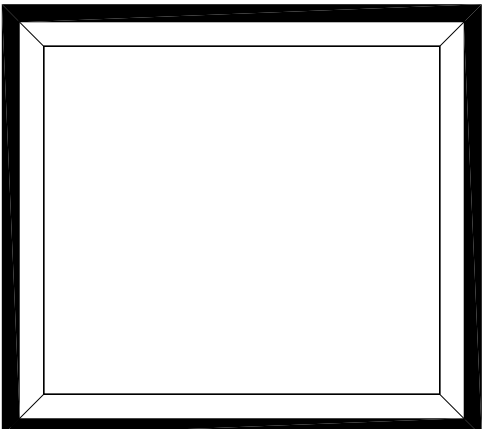


Libra Designs
 23434 Farnham Lane
 Murrieta, California 92562
 (951)970-7528

New Construction
Waverly Apartments
 411 Waverly Place
 Escondido, California 92025

SHEET TITLE:
New 2nd Floor Plan


SCALE: AS NOTED	DATE: 11-09-2025
DRAWN BY: CER	PROJECT NO.:
SHEET NO.:	

A2.1
9 of 8

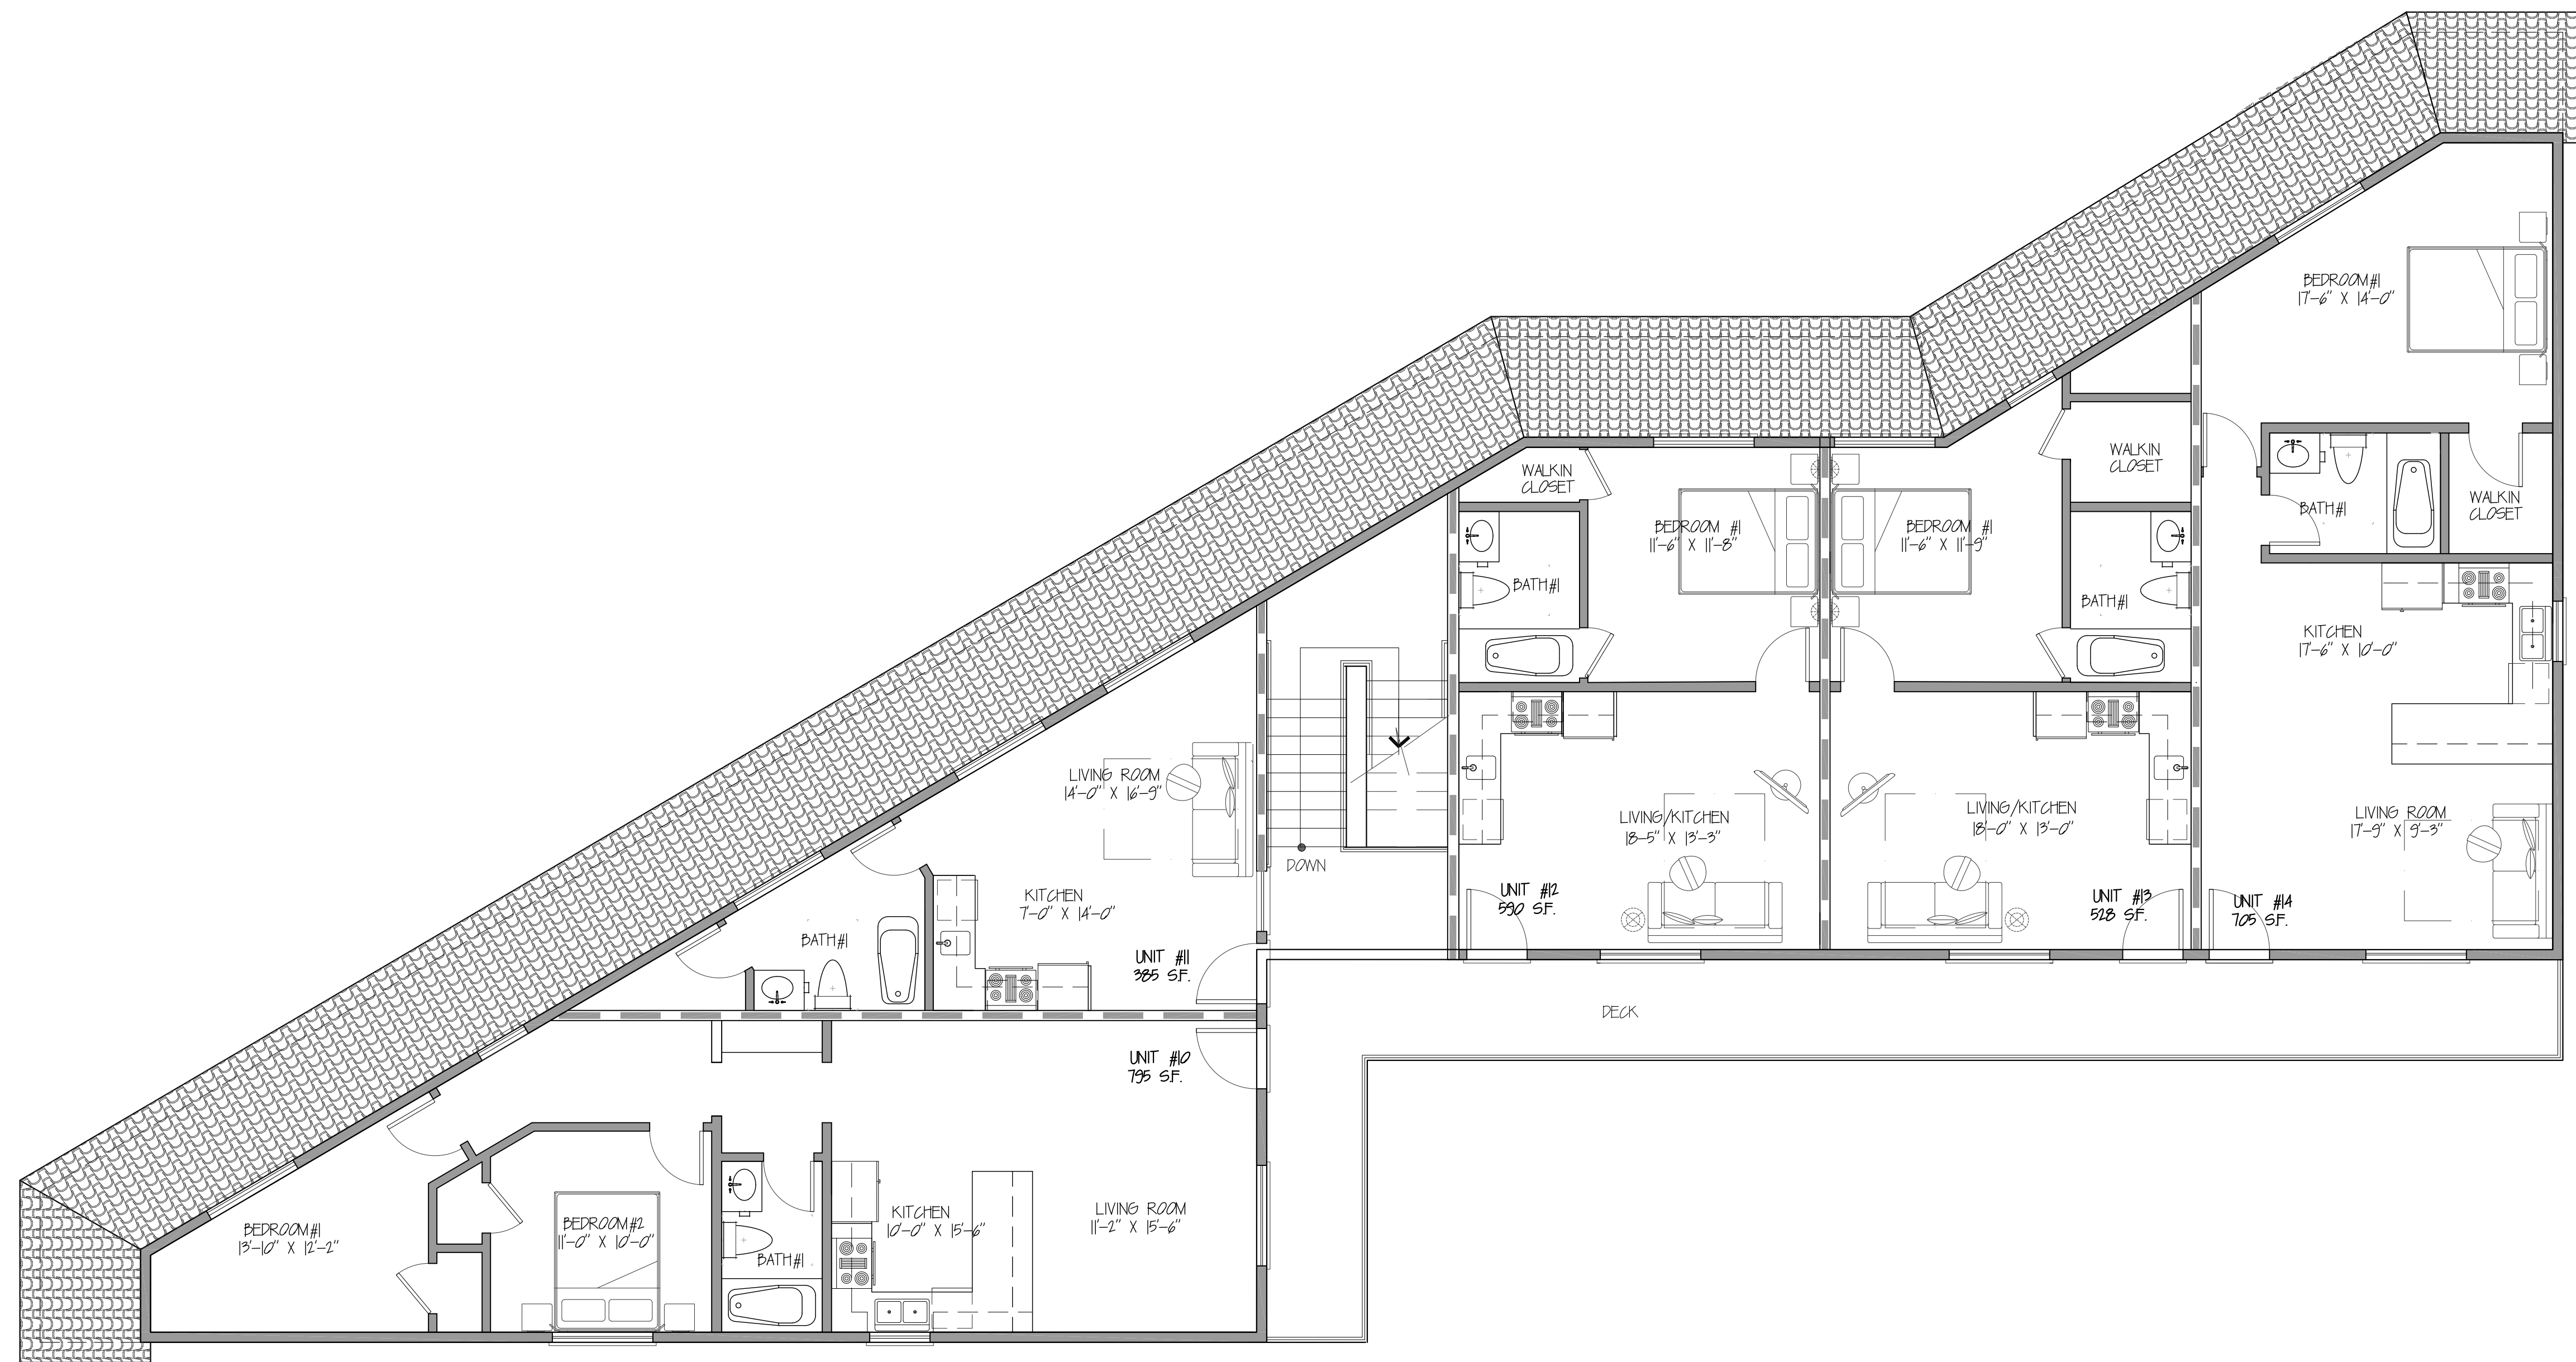

1 **New 3rd Floor Plan** North
 Scale: 3/16"=1'-0"

REVISIONS:	

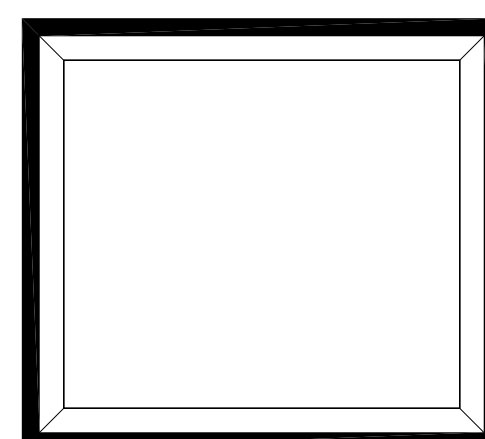

Libra Designs
 23434 Farnham Lane
 Murrieta, California 92562
 (951)970-7528

DESIGNER:


New Construction
Waverly Apartments
 411 Waverly Place
 Escondido, California 92025

PROJECT:

SHEET TITLE:


*New 3rd
 Floor Plan*

SCALE: AS NOTED	DATE: 11-09-2025
DRAWN BY: CER	PROJECT NO.:
SHEET NO.:	A2.2
9 OF 8	

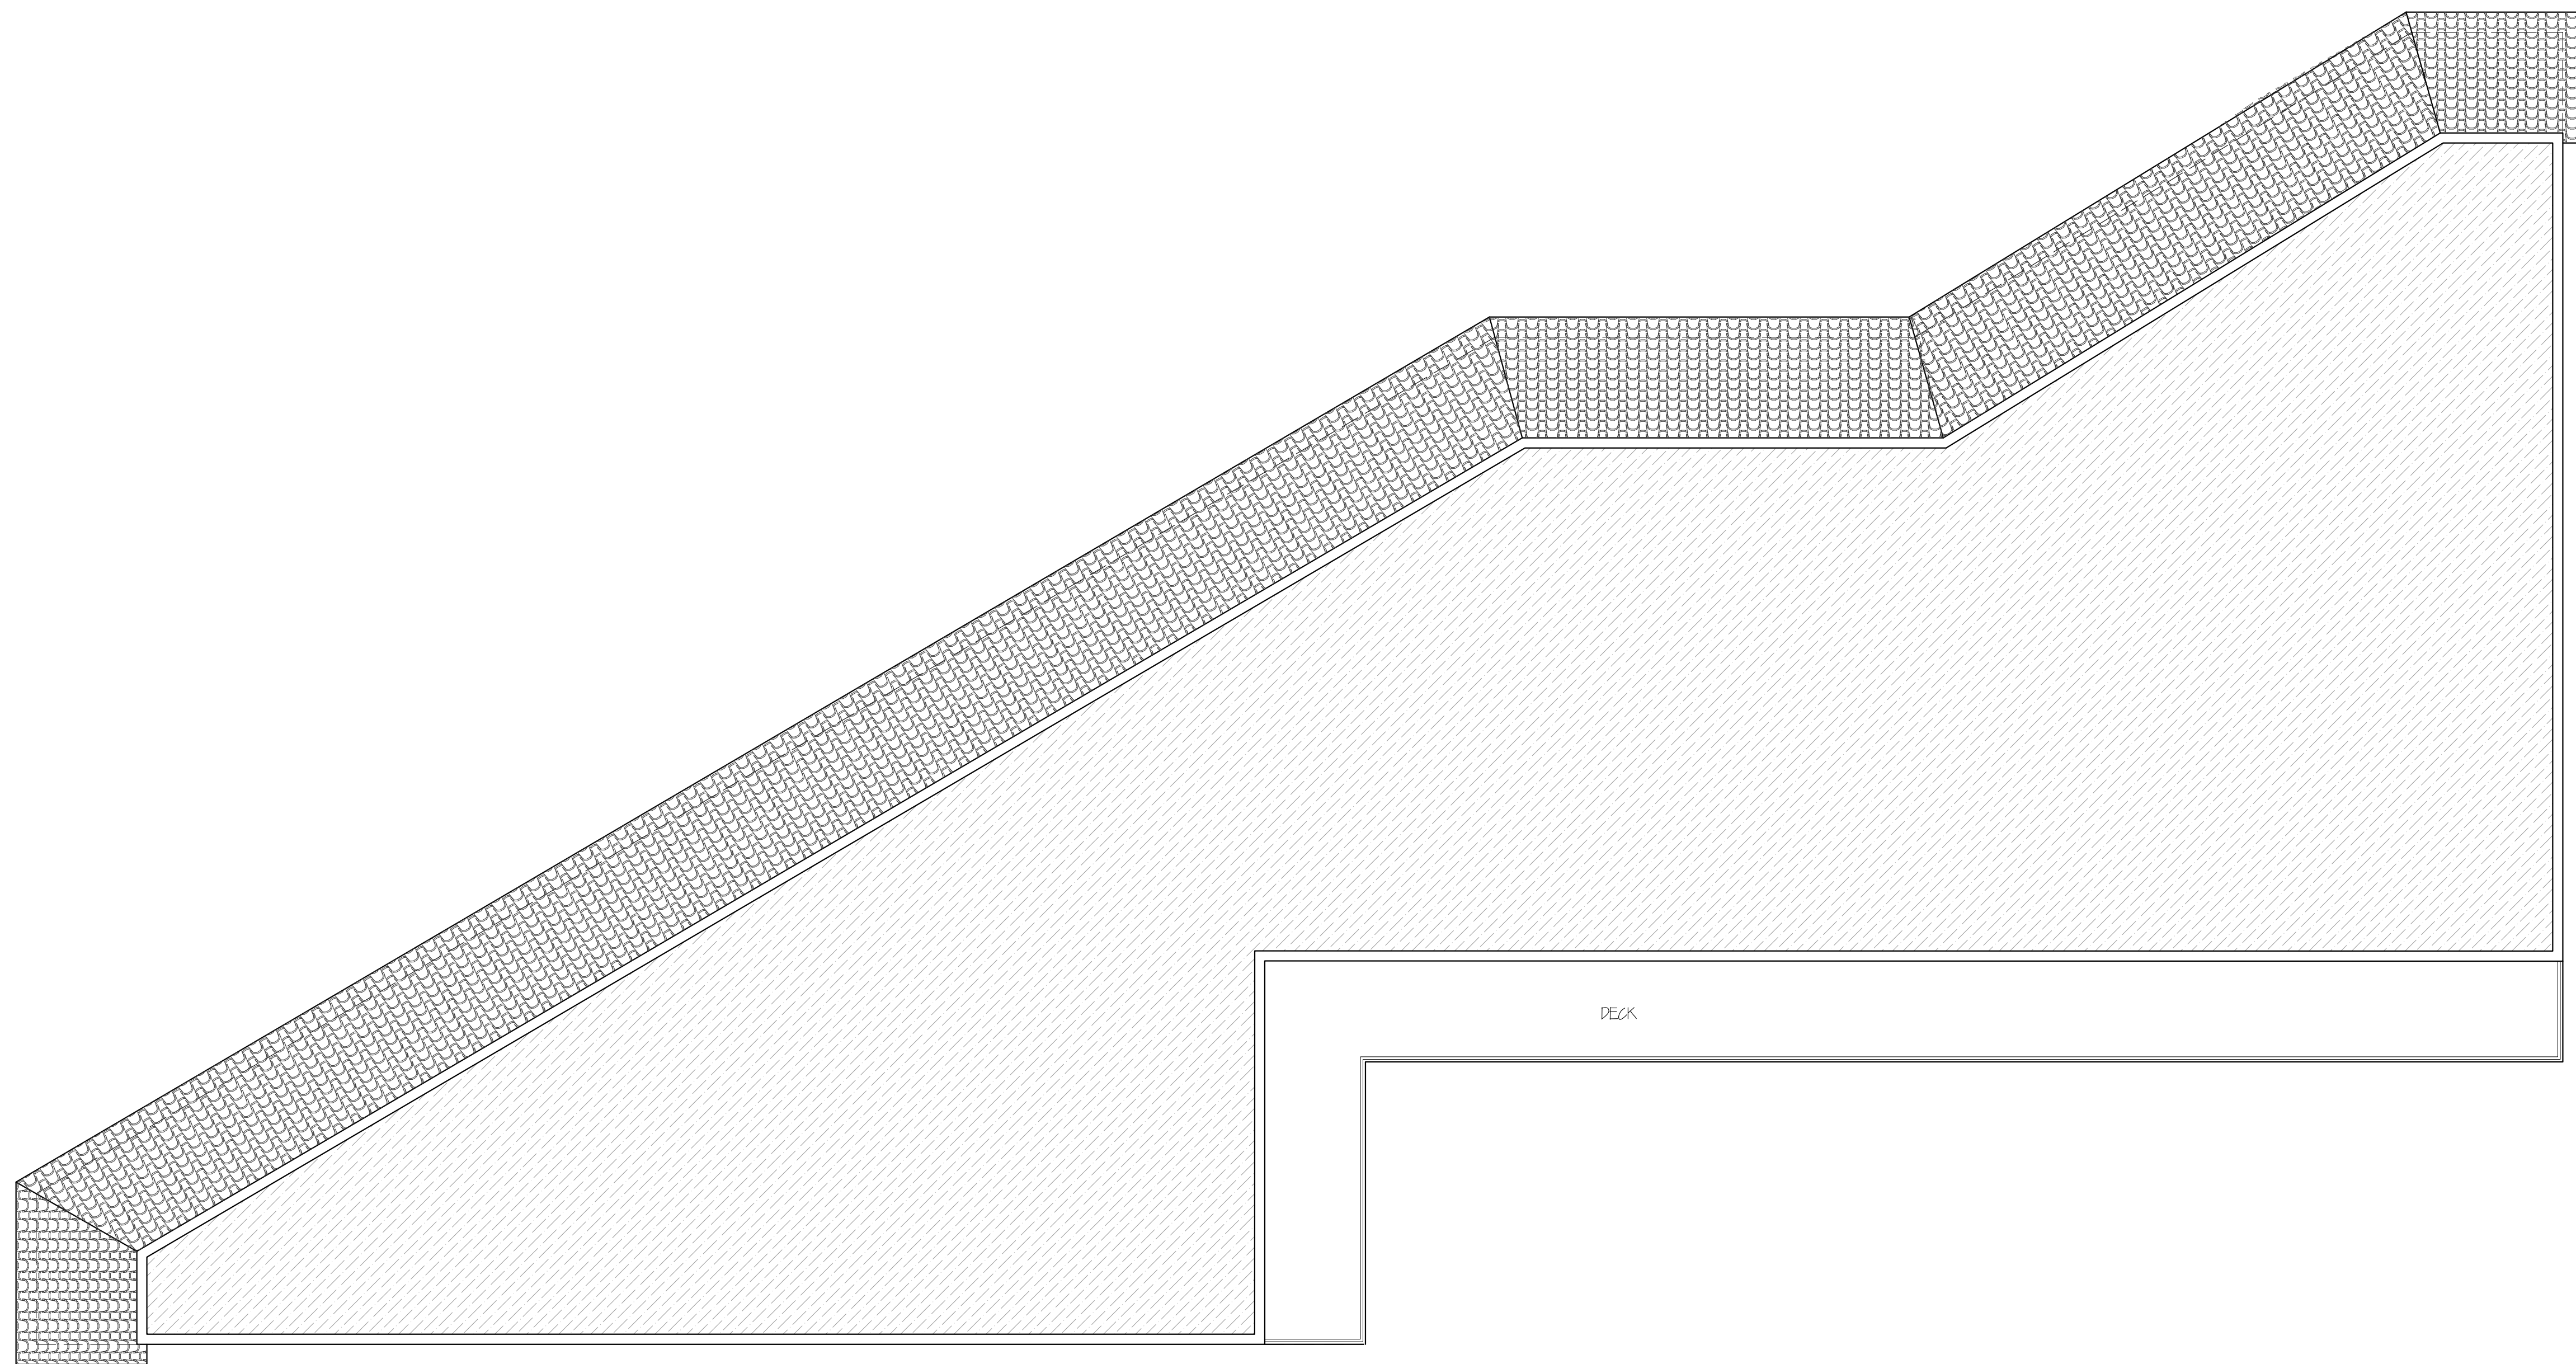


DECK

1 New Roof Plan
Scale: 3/16"=1'-0"

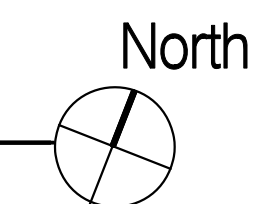

REVISIONS:	

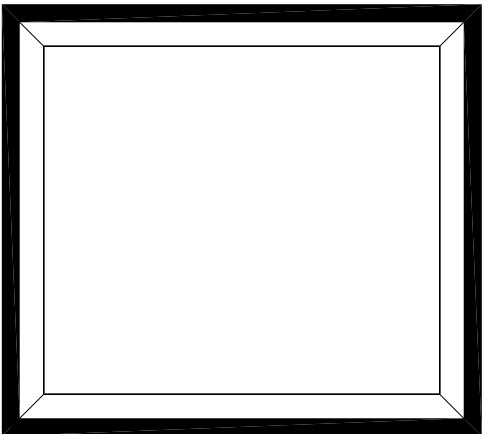

Libra Designs
23434 Farnham Lane
Murrieta, California 92562
(951)970-7528

DESIGNER:

New Construction
Waverly Apartments
411 Waverly Place
Escondido, California 92025

PROJECT:

SHEET TITLE:
New Roof Plan

SCALE: AS NOTED	DATE: 11-09-2025
DRAWN BY: CER	PROJECT NO.:
SHEET NO.:	

A3.0
9 OF 8