



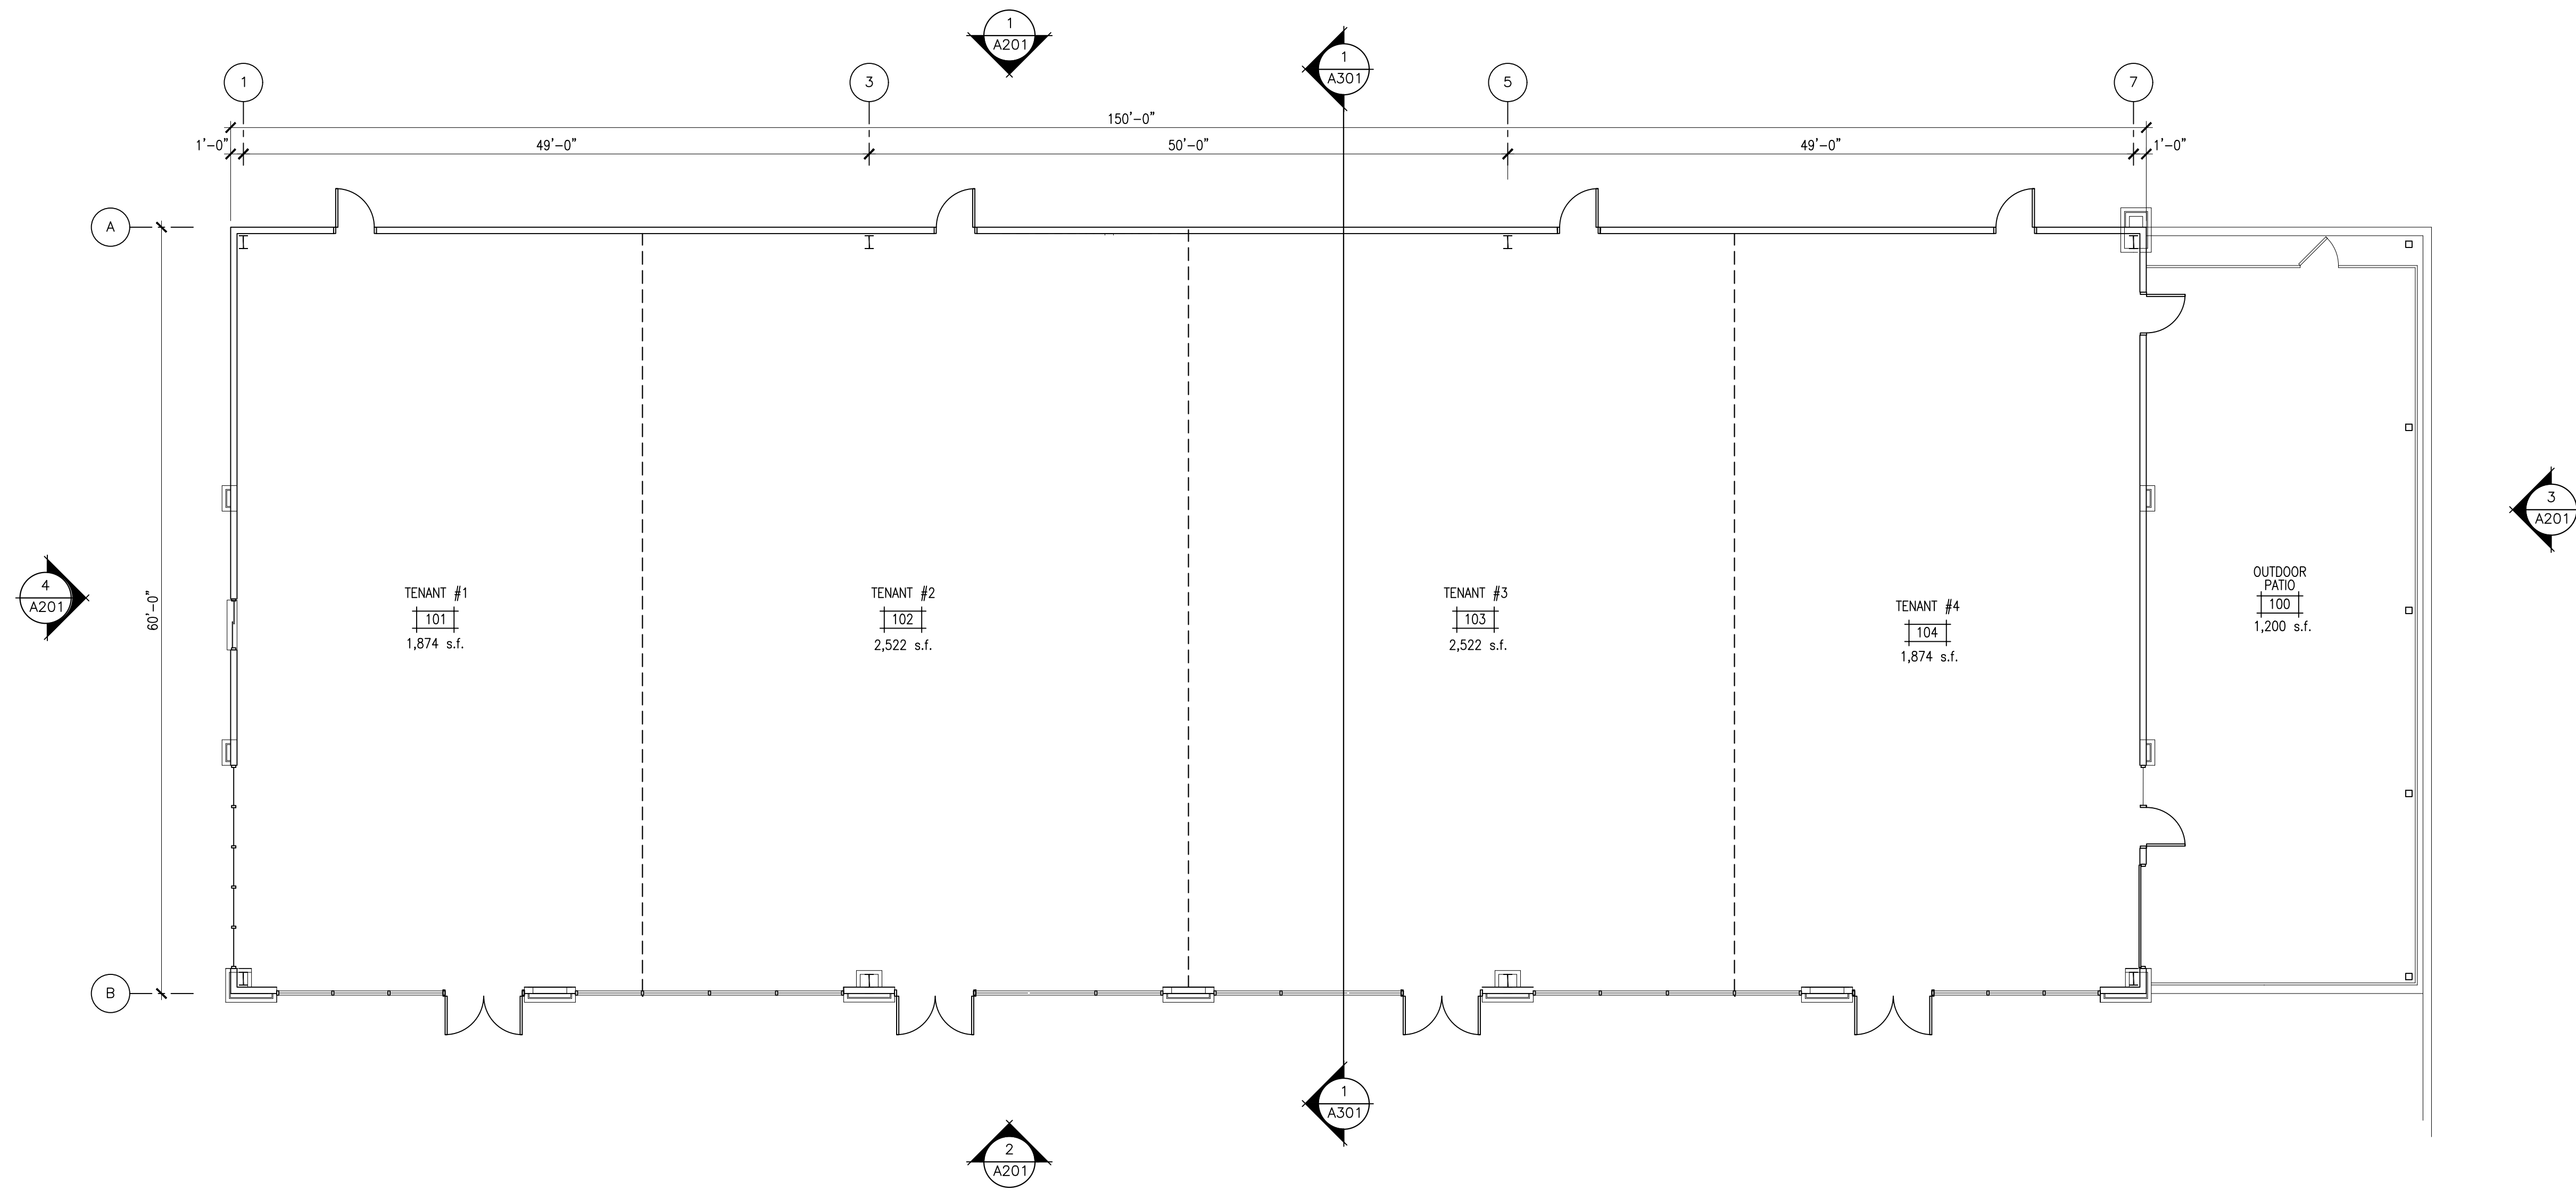


1 FLOOR PLAN
1/8"=1'-0"


PROJECT NO.	250025	DRAWN BY:	FC
DATE:	02/17/2025	REVIEWED BY:	FC

CONCEPT DOCUMENTS

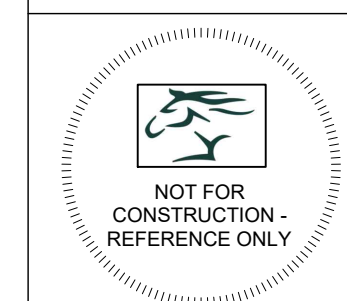


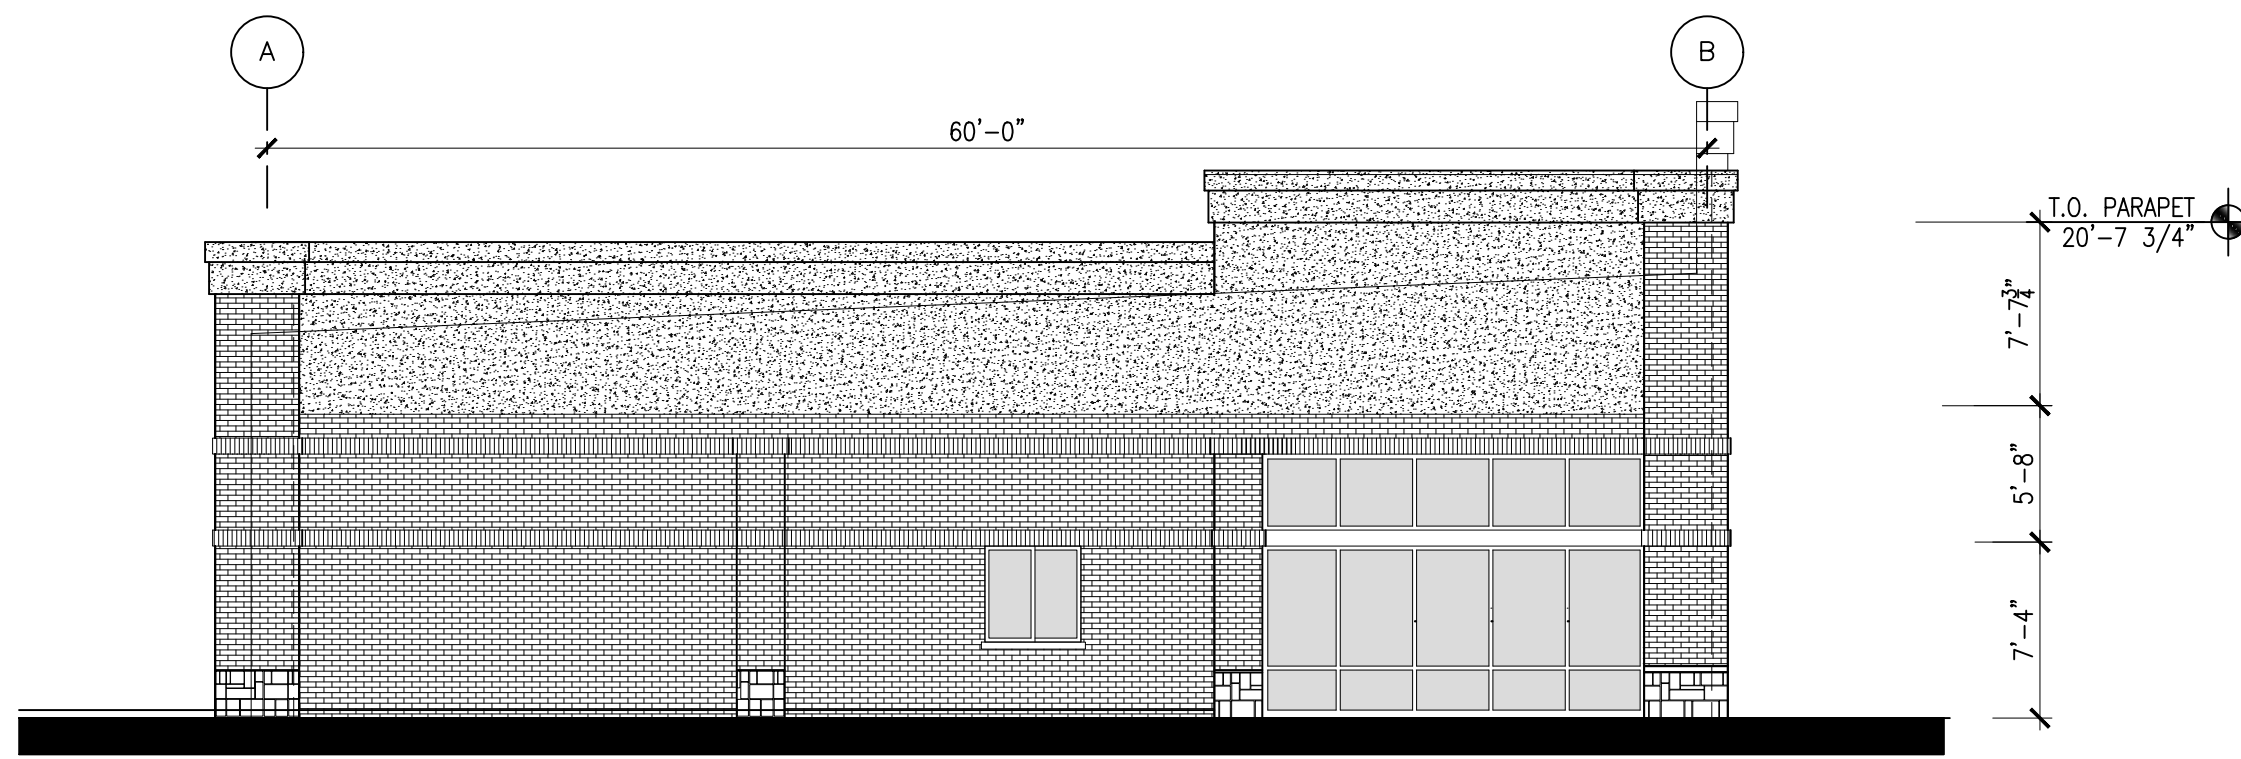


4 LEFT BUILDING ELEVATION
1/8"=1'-0"

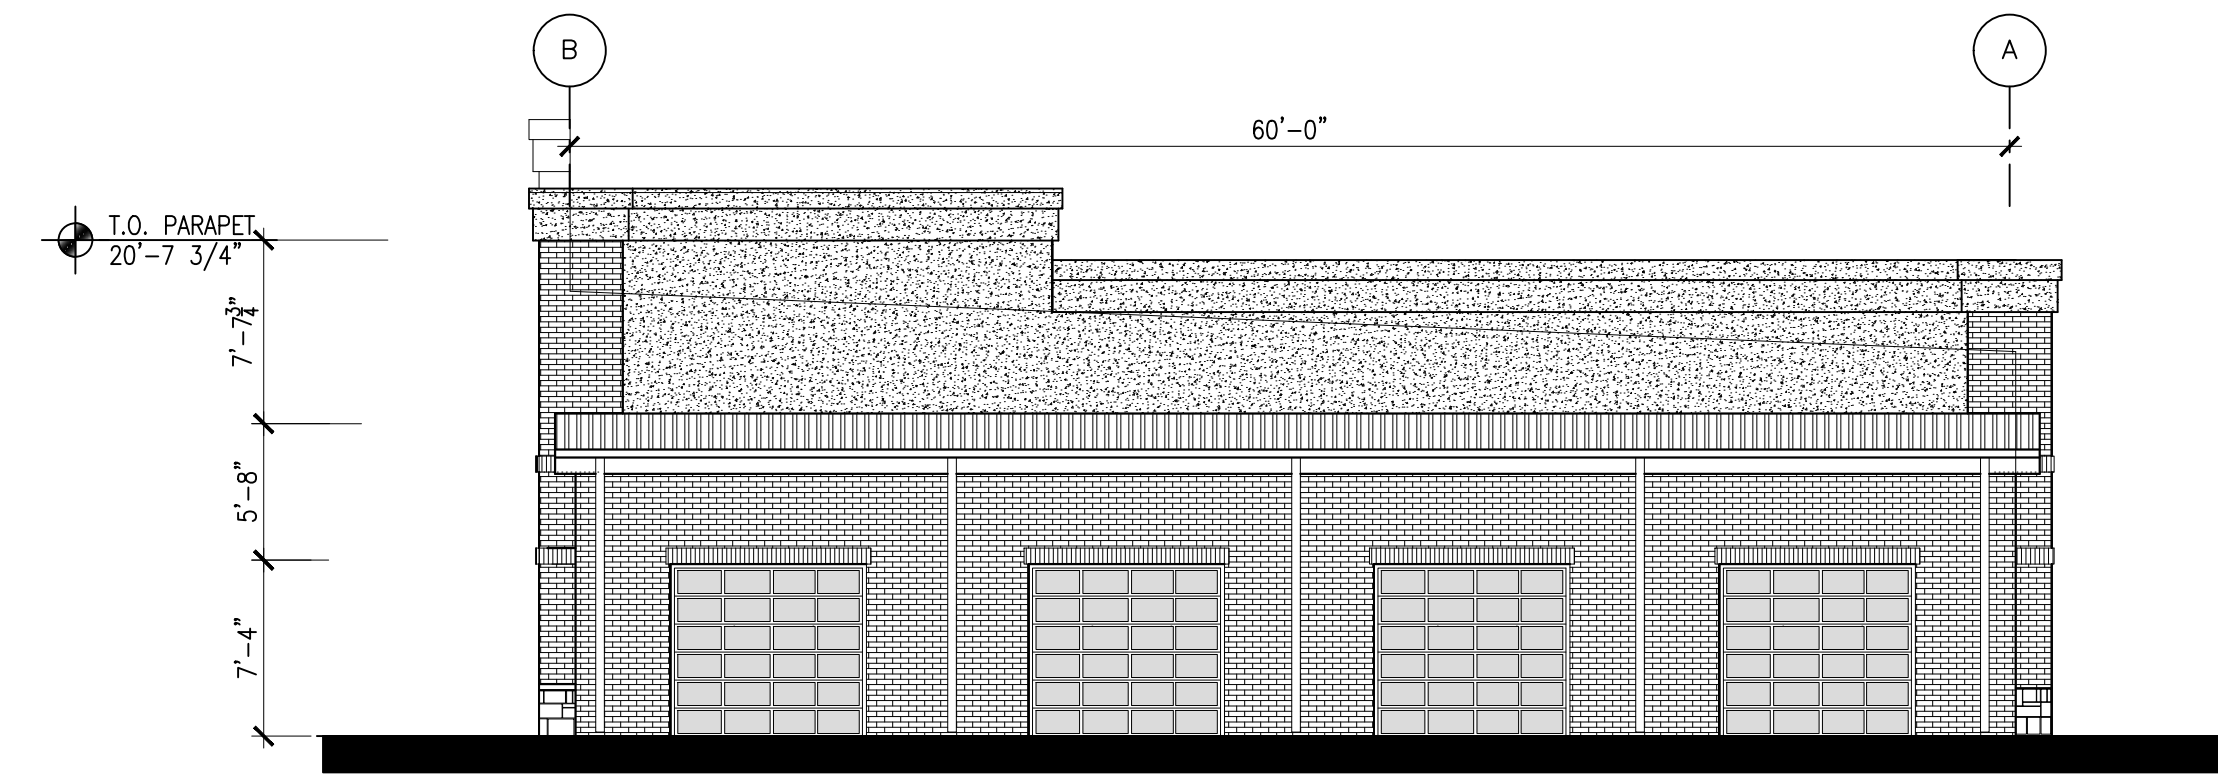

3 RIGHT BUILDING ELEVATION
1/8"=1'-0"

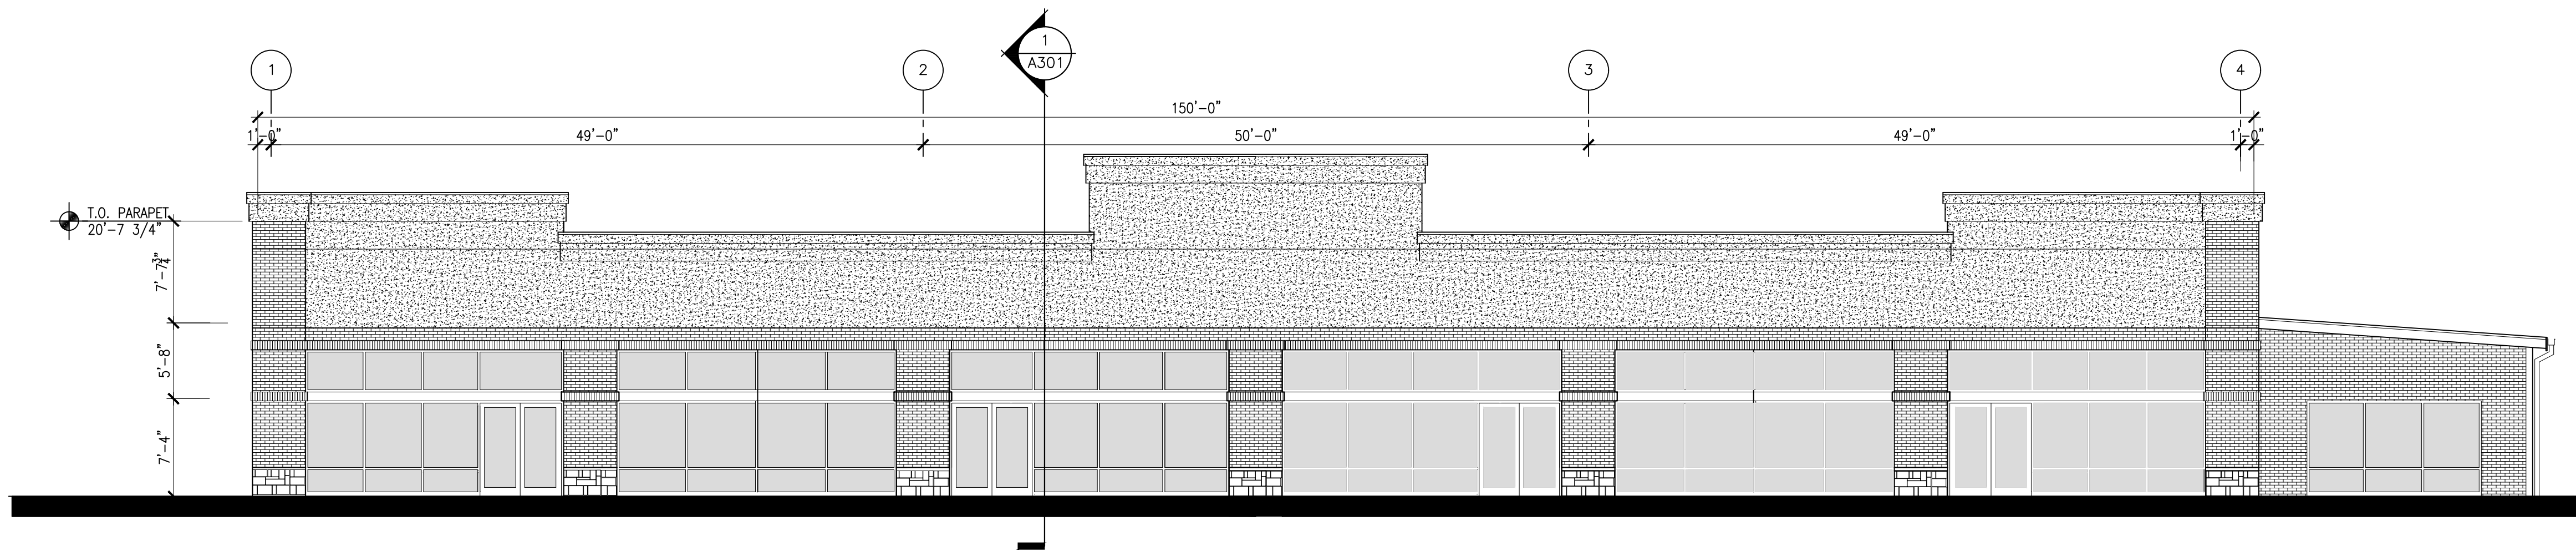

2 FRONT ELEVATION CONCEPT
1/8"=1'-0"

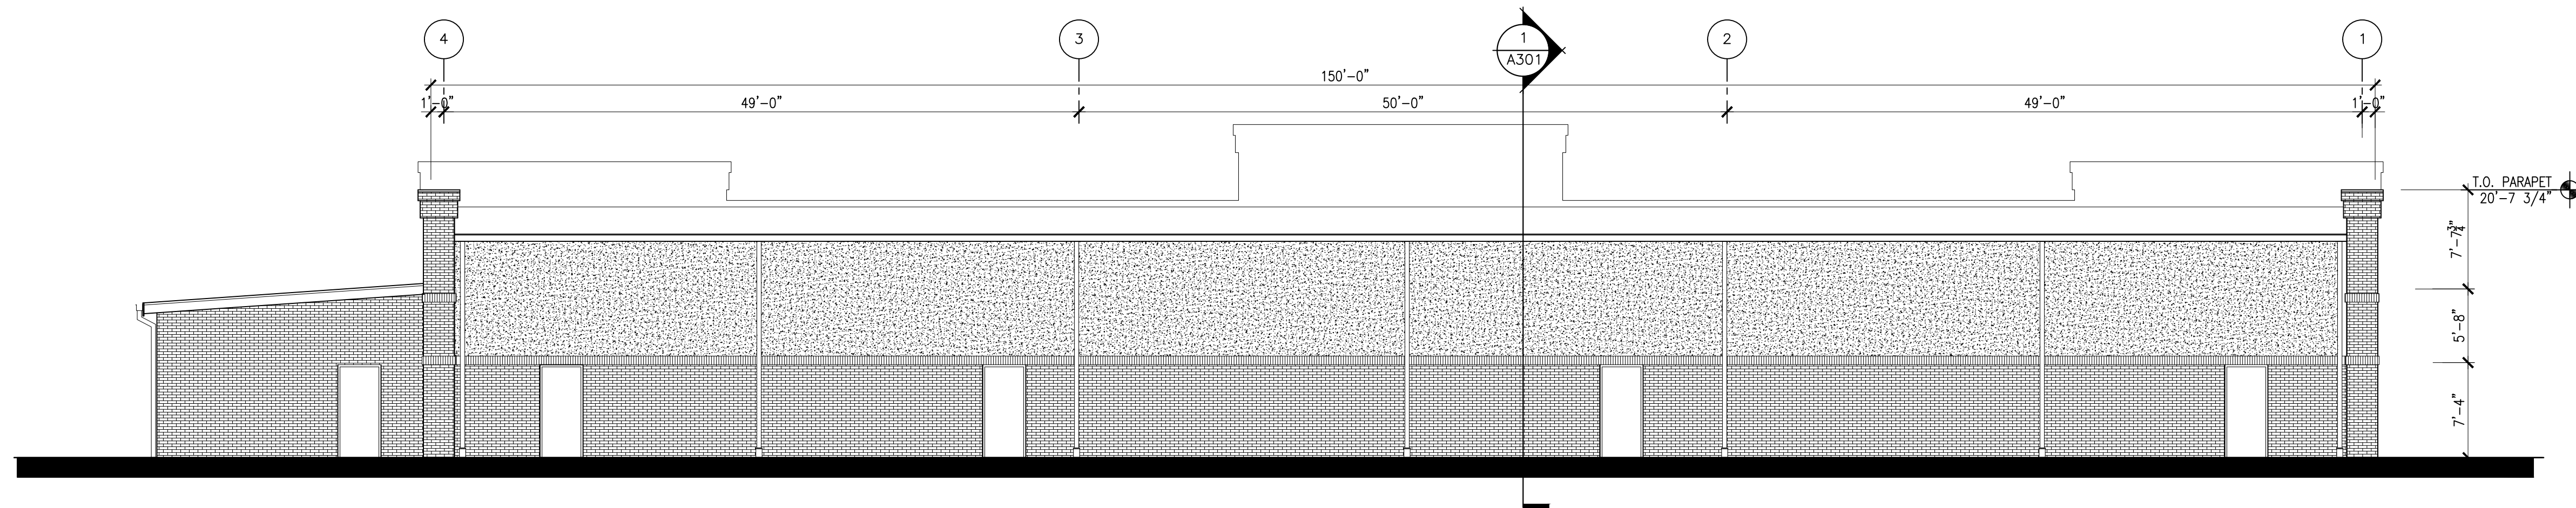

1 REAR ELEVATION CONCEPT
1/8"=1'-0"

