

917 499 1835
2027 COYLE STREET
BROOKLYN, NY 11229

5TH FLOOR	20613.4
4TH FLOOR	20613.4
3RD FLOOR	9146.9
2ND FLOOR	4672.1
1ST FLOOR	3952.8
FLOOR -01	232.4
FLOOR -02	232.4

A-001	PLOT PLAN, MAPS	1
A-101	ROOF PLAN	2
A-102	FLOOR 04 PLAN	3
A-103	FLOOR 03 PLAN	4
A-104	FLOOR 02 PLAN	5
A-105	FLOOR 01, -01, -02 PLANS	6
A-106	BELOW ROOF BEAMS	7
A-107	BELOW 04 BEAMS	8
A-108	BELOW 03 BEAMS	9
A-109	BELOW 02 BEAMS	10
A-201	SOUTH ELEVATION	11
A-202	NORTH ELEVATION	12
A-203	EAST ELEVATION	13
A-301	SECTION 1	14
A-302	SECTION 2	15
A-901	3D VIEWS	16
A-902	3D SECTION AXON	17
A-903	3D SECTION AXON	18

POSTERIOR
PROMPT

**E160 STREET
(50' WIDE)**



EXISTING 5 STORY BUILDING

305 EAST 182 STREET
BRONX, NY 10457

BLOCK: 3143 LOT: 179

JOB NUMBER: PENDING

ISSUE		
NUMBER	DATE	DESCRIPTION

KEY PLAN



PROJECT

305 EAST 182 STREET

DRAWING

PLOT PLAN, MAPS

SEAL AND SIGNATURE _____ DATE 12.03.23

DATE 12.03.23

PROJECT NO. _____ BX-2

DRAWING BY _____ 0.0

CHECK BY _____ J.M

A-001

1/16" = 1'-0" 1 OF 18

1 OF 18

EXISTING 5 STORY BUILDING

305 EAST 182 STREET
BRONX, NY 10457

BLOCK: 3143 LOT: 179
JOB NUMBER: PENDING

ISSUE		
NUMBER	DATE	DESCRIPTION

KEY PLAN	
----------	--

PROJECT

305 EAST 182 STREET


DRAWING

FLOOR 05 PLAN

SEAL AND SIGNATURE	DATE	12.03.23
	PROJECT NO	BX-2
	DRAWING BY	O.O.
	CHECK BY	J.M.
		DWG NO

A-101

1/8" = 1'-0" 2 OF 18

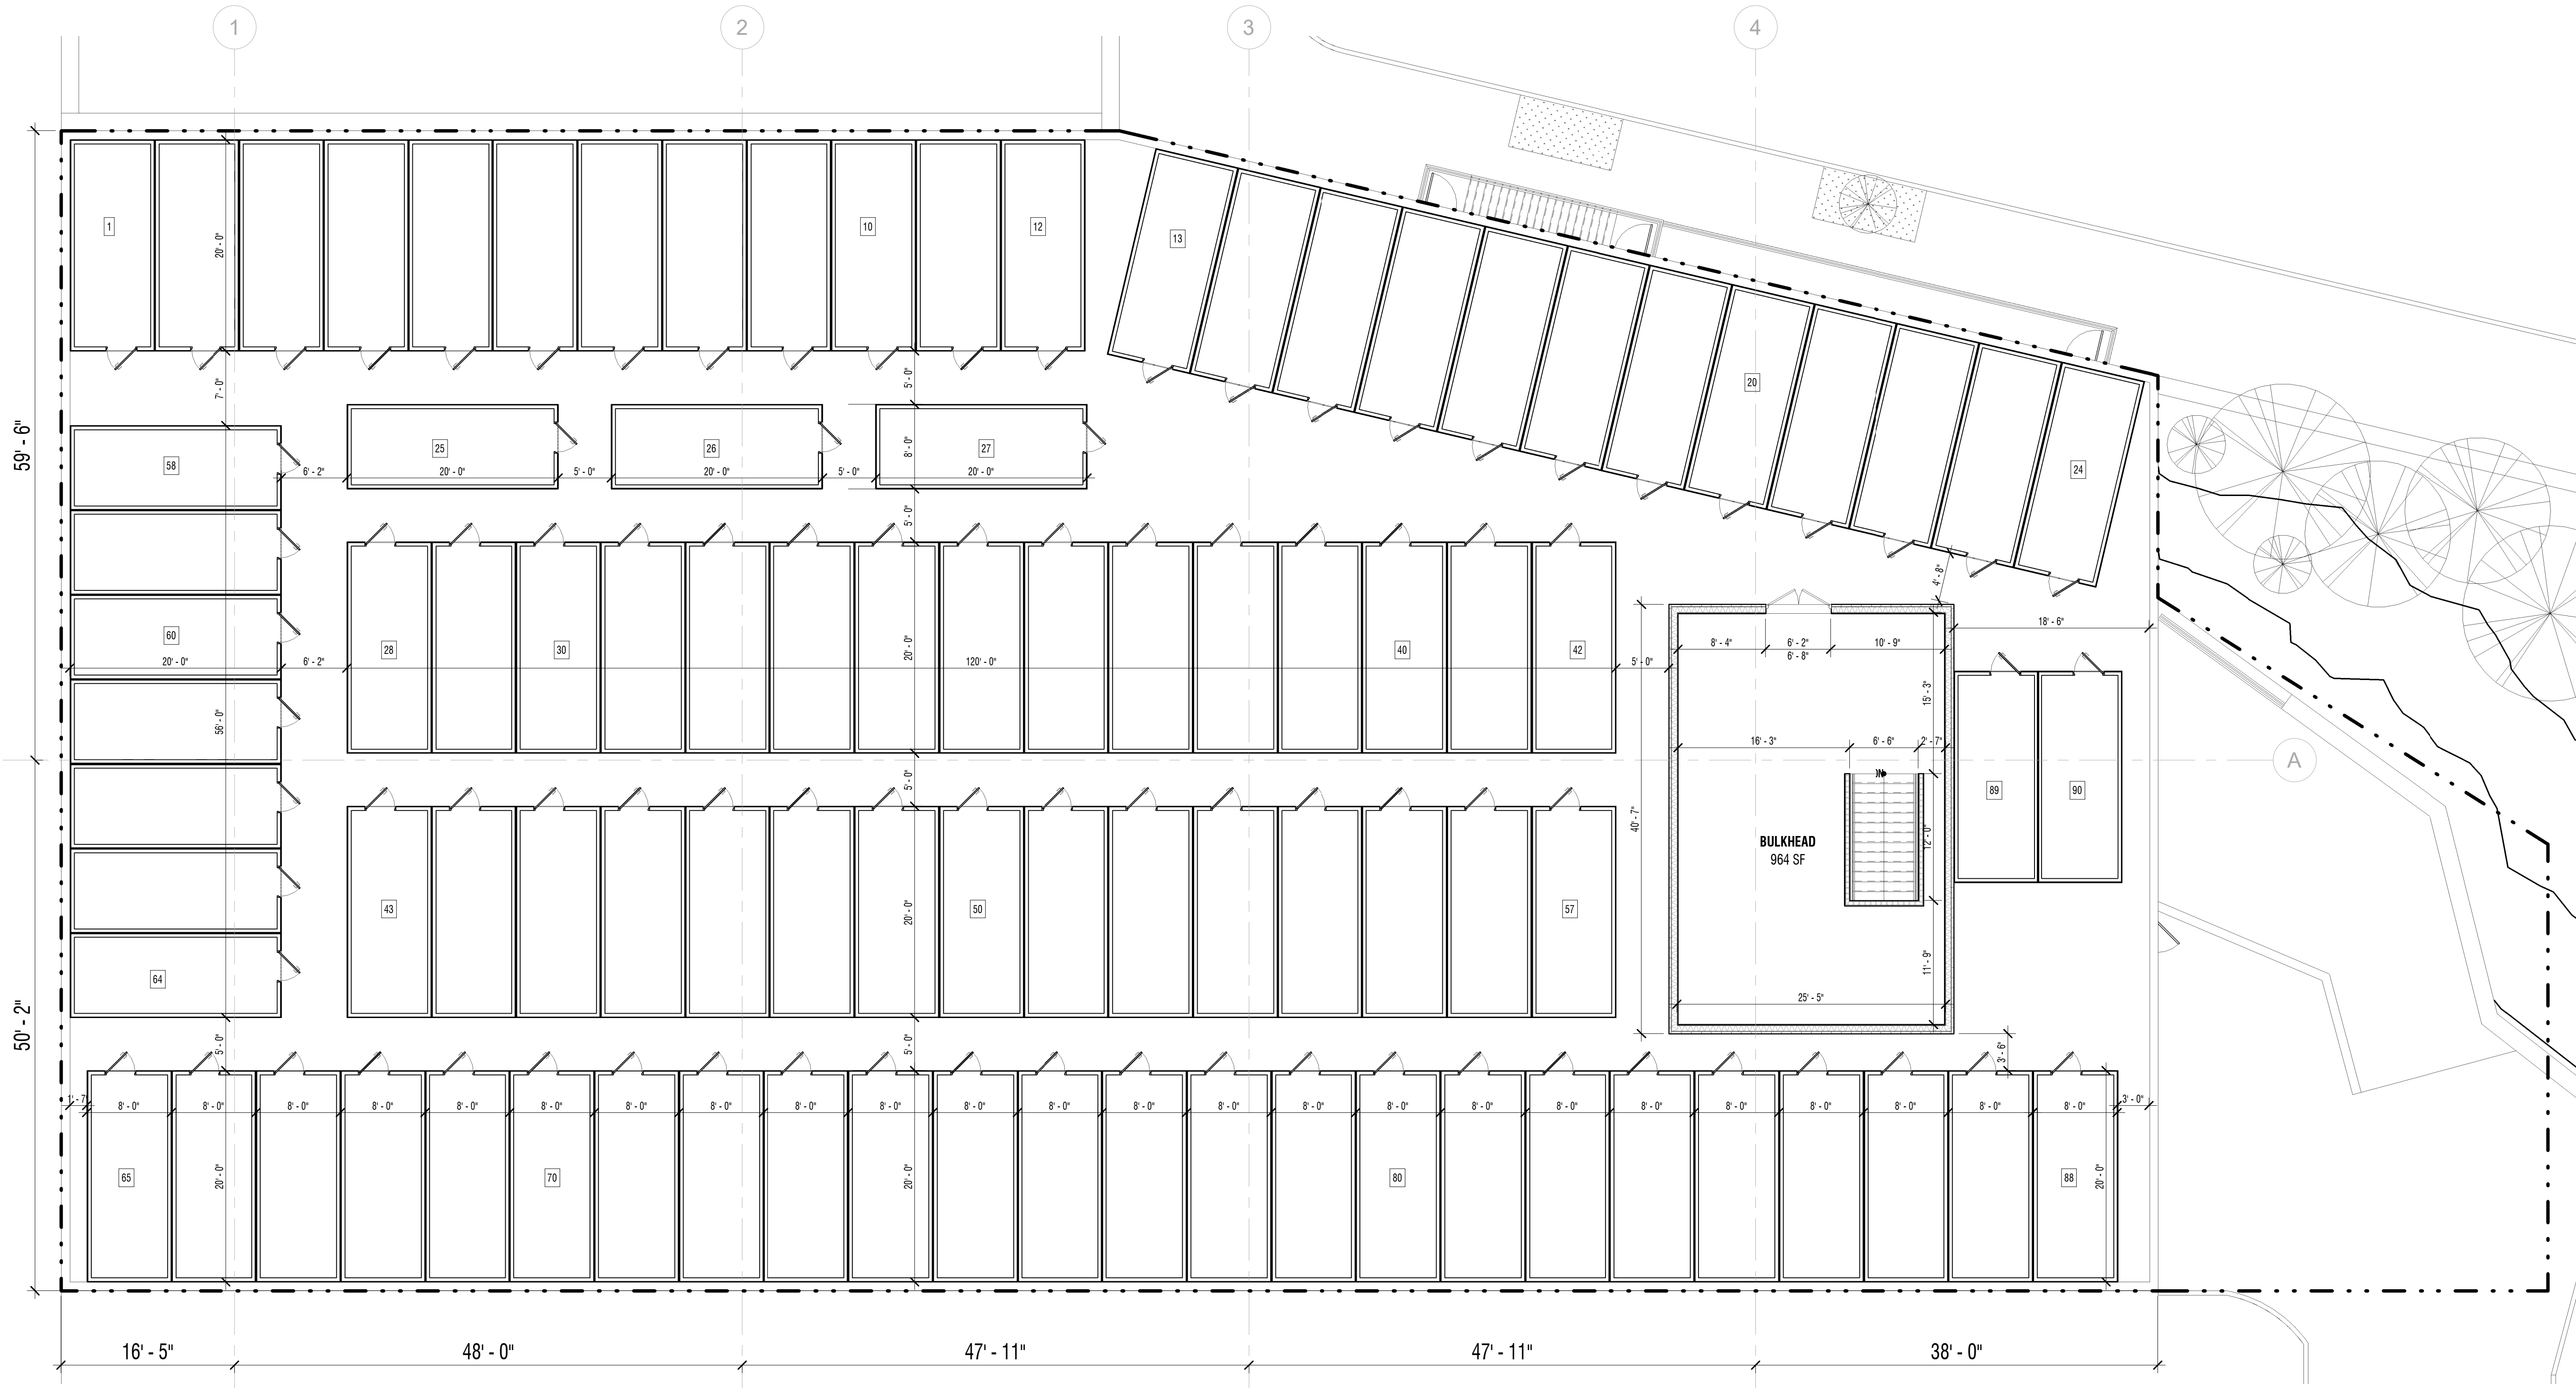

EXISTING 5 STORY BUILDING

305 EAST 182 STREET
BRONX, NY 10457BLOCK: 3143 LOT: 179
JOB NUMBER: PENDING

ISSUE		
NUMBER	DATE	DESCRIPTION

KEY PLAN

PROJECT

305 EAST 182 STREET


DRAWING

FLOOR 04 PLAN

SEAL AND SIGNATURE	DATE 12.03.23
	PROJECT NO BX-2
	DRAWING BY QQ
	CHECK BY JM
	DWG NO

A-102

1/8" = 1'-0" 3 OF 18

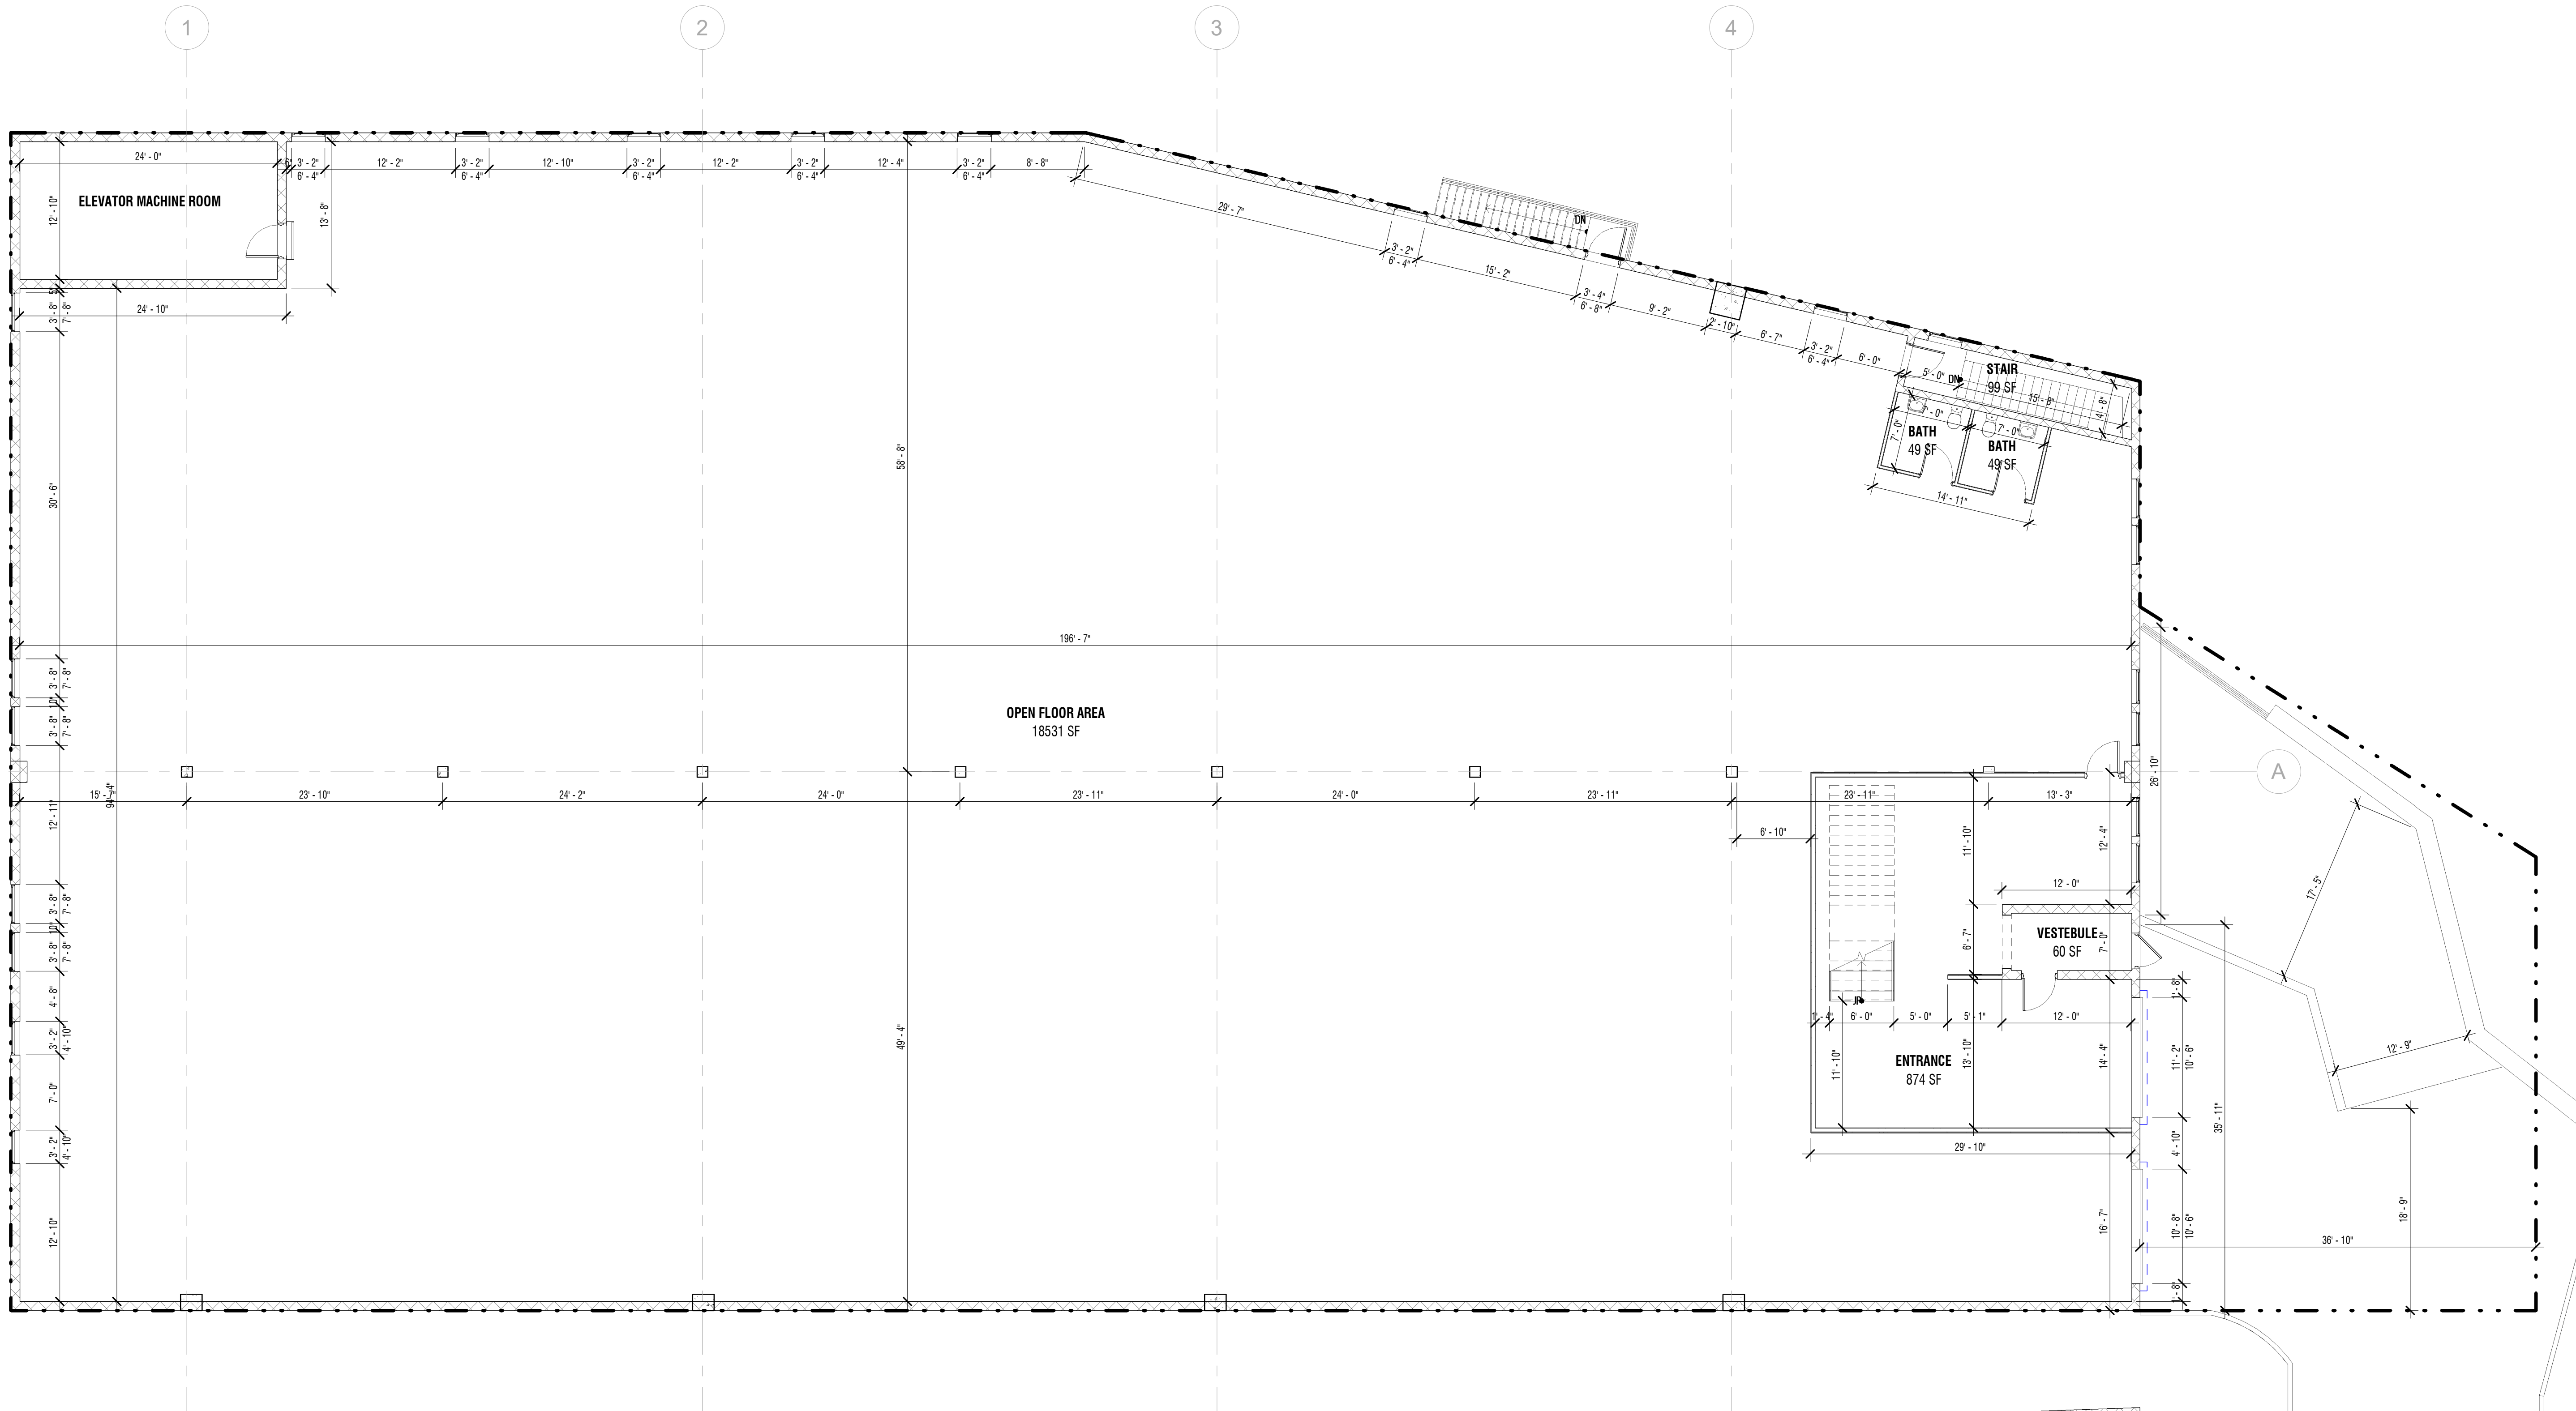1 1ST FL
A-102 1/8" = 1'-0"

EXISTING 5 STORY BUILDING

305 EAST 182 STREET
BRONX, NY 10457BLOCK: 3143 LOT: 179
JOB NUMBER: PENDING

ISSUE		
NUMBER	DATE	DESCRIPTION

KEY PLAN	
----------	--

PROJECT

305 EAST 182 STREET


DRAWING

FLOOR 03 PLAN

SEAL AND SIGNATURE	DATE	12.03.23
	PROJECT NO	BX-2
	DRAWING BY	QQ
	CHECK BY	JM
	DWG NO	

A-103

1/8" = 1'-0" 4 OF 18

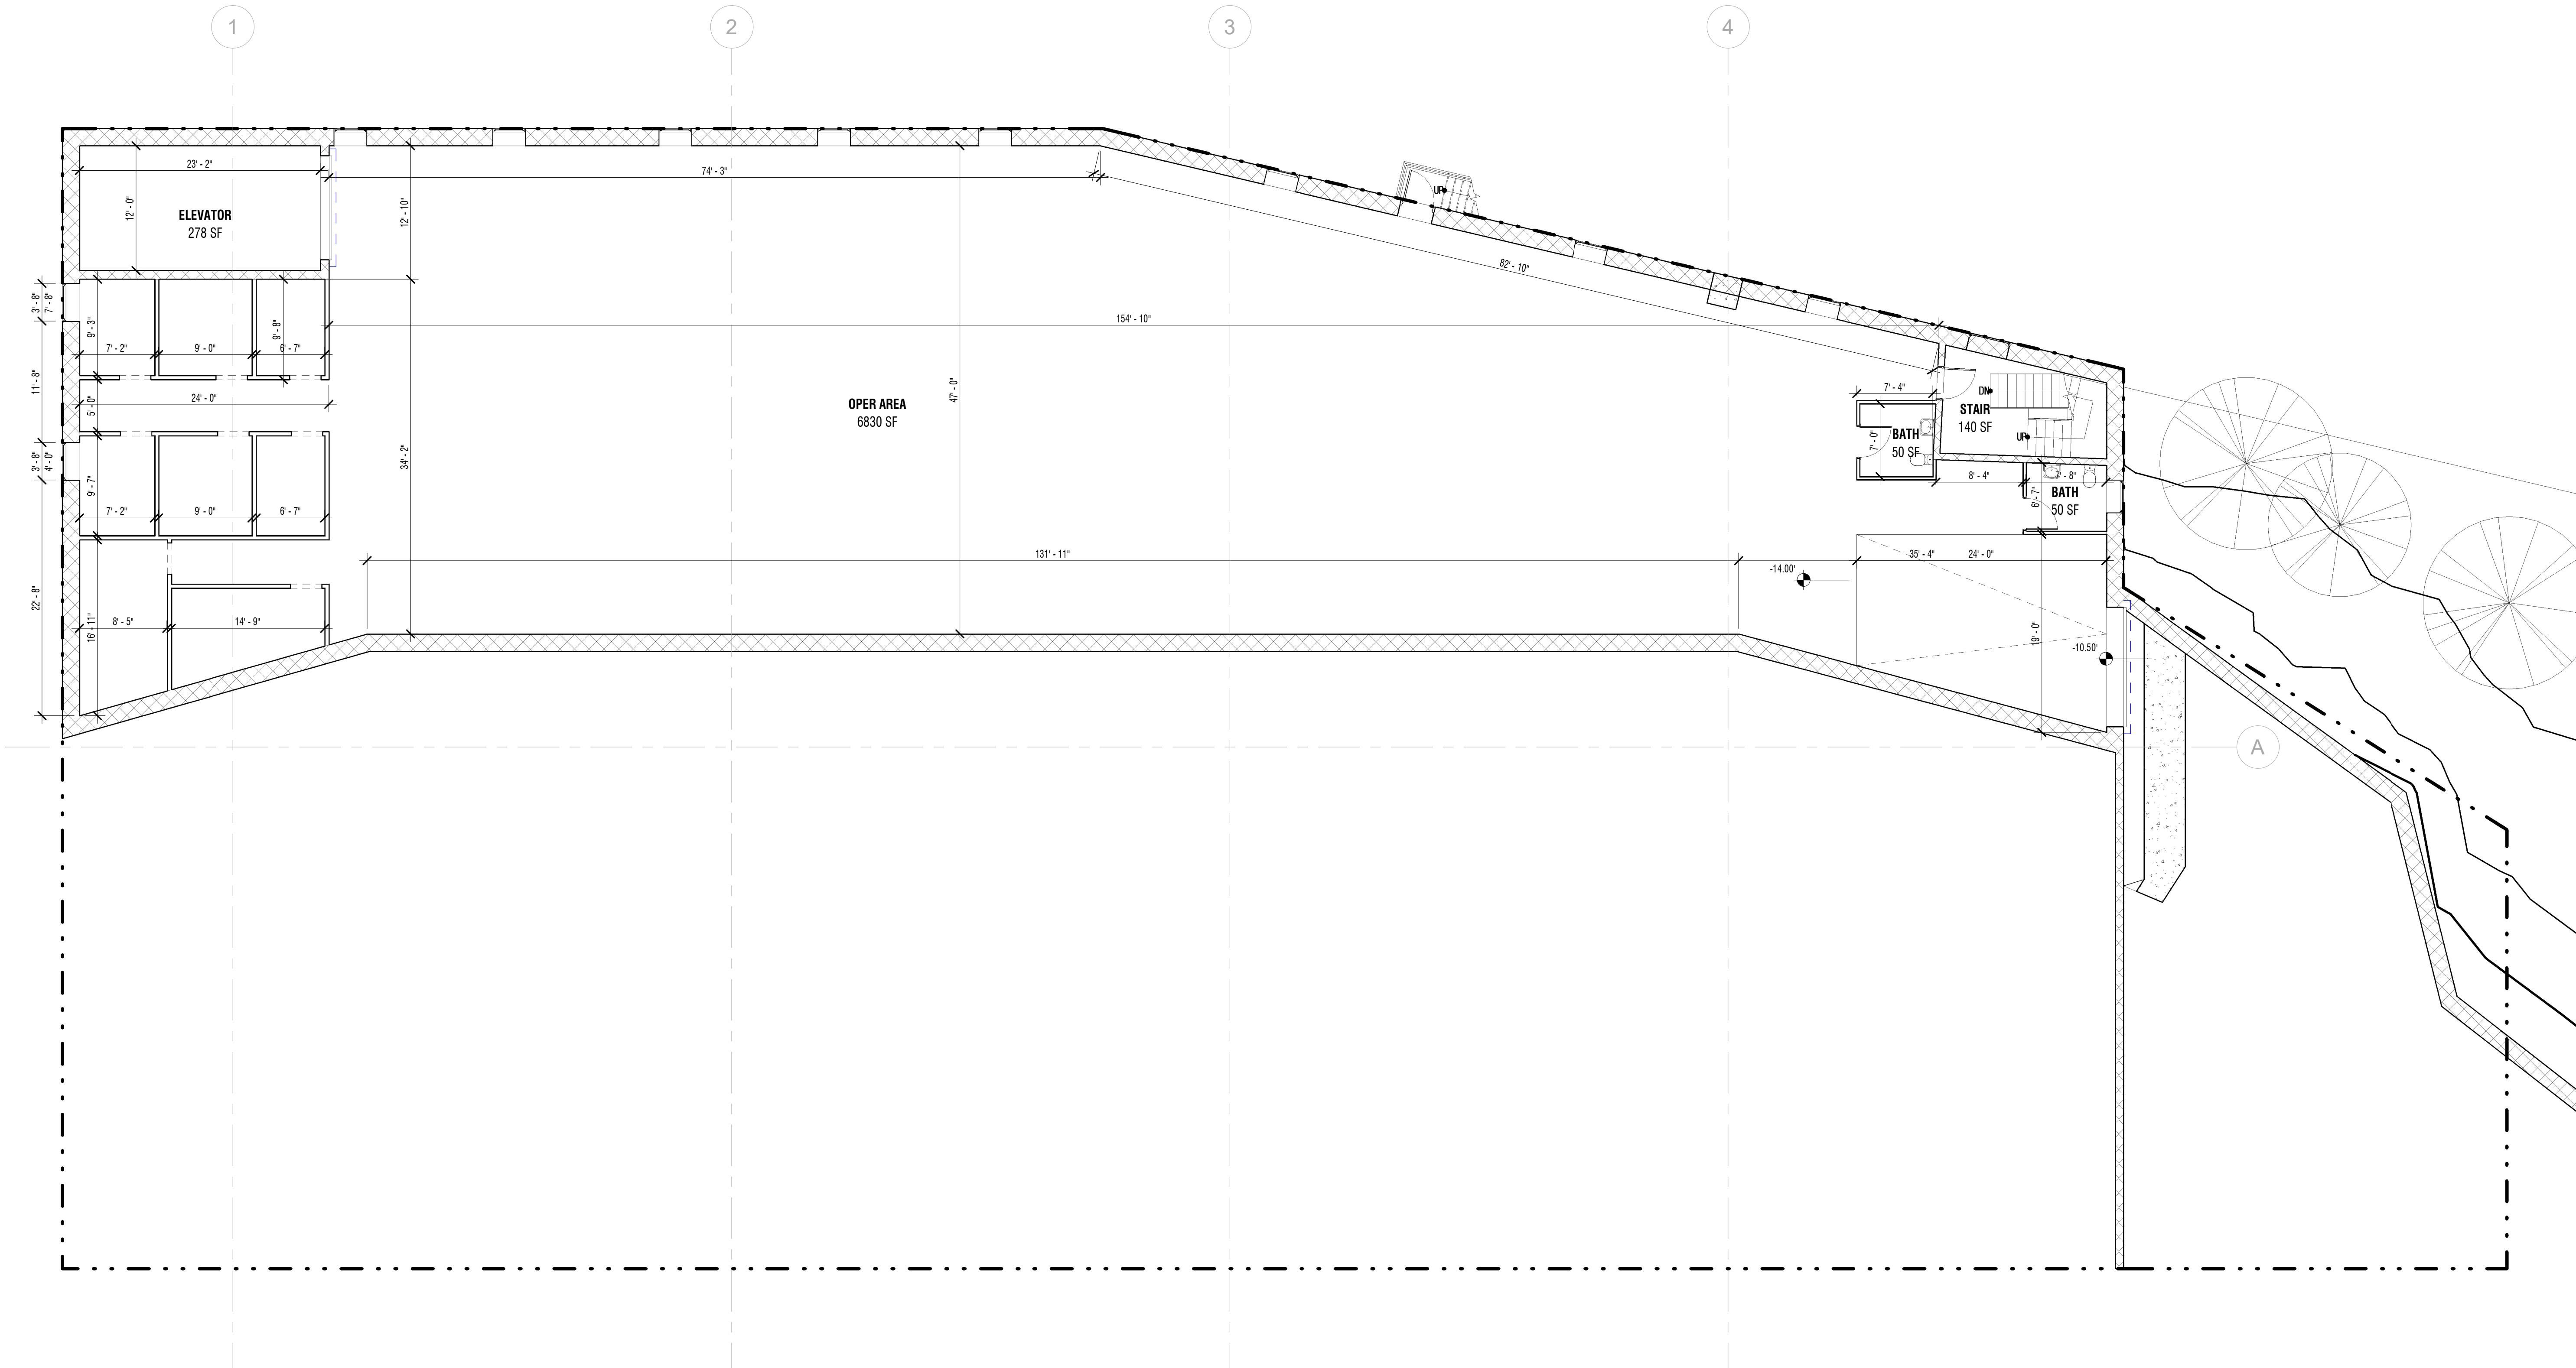1 FLOOR 03
A-103 1/8" = 1'-0"

EXISTING 5 STORY BUILDING

305 EAST 182 STREET
BRONX, NY 10457BLOCK: 3143 LOT: 179
JOB NUMBER: PENDING

ISSUE		
NUMBER	DATE	DESCRIPTION

KEY PLAN



PROJECT

305 EAST 182 STREET


DRAWING


FLOOR 02 PLAN

SEAL AND SIGNATURE	DATE 12.03.23
	PROJECT NO BX-2
	DRAWING BY QQ
	CHECK BY JM
	DWG NO

A-104

1/8" = 1'-0" 5 OF 18

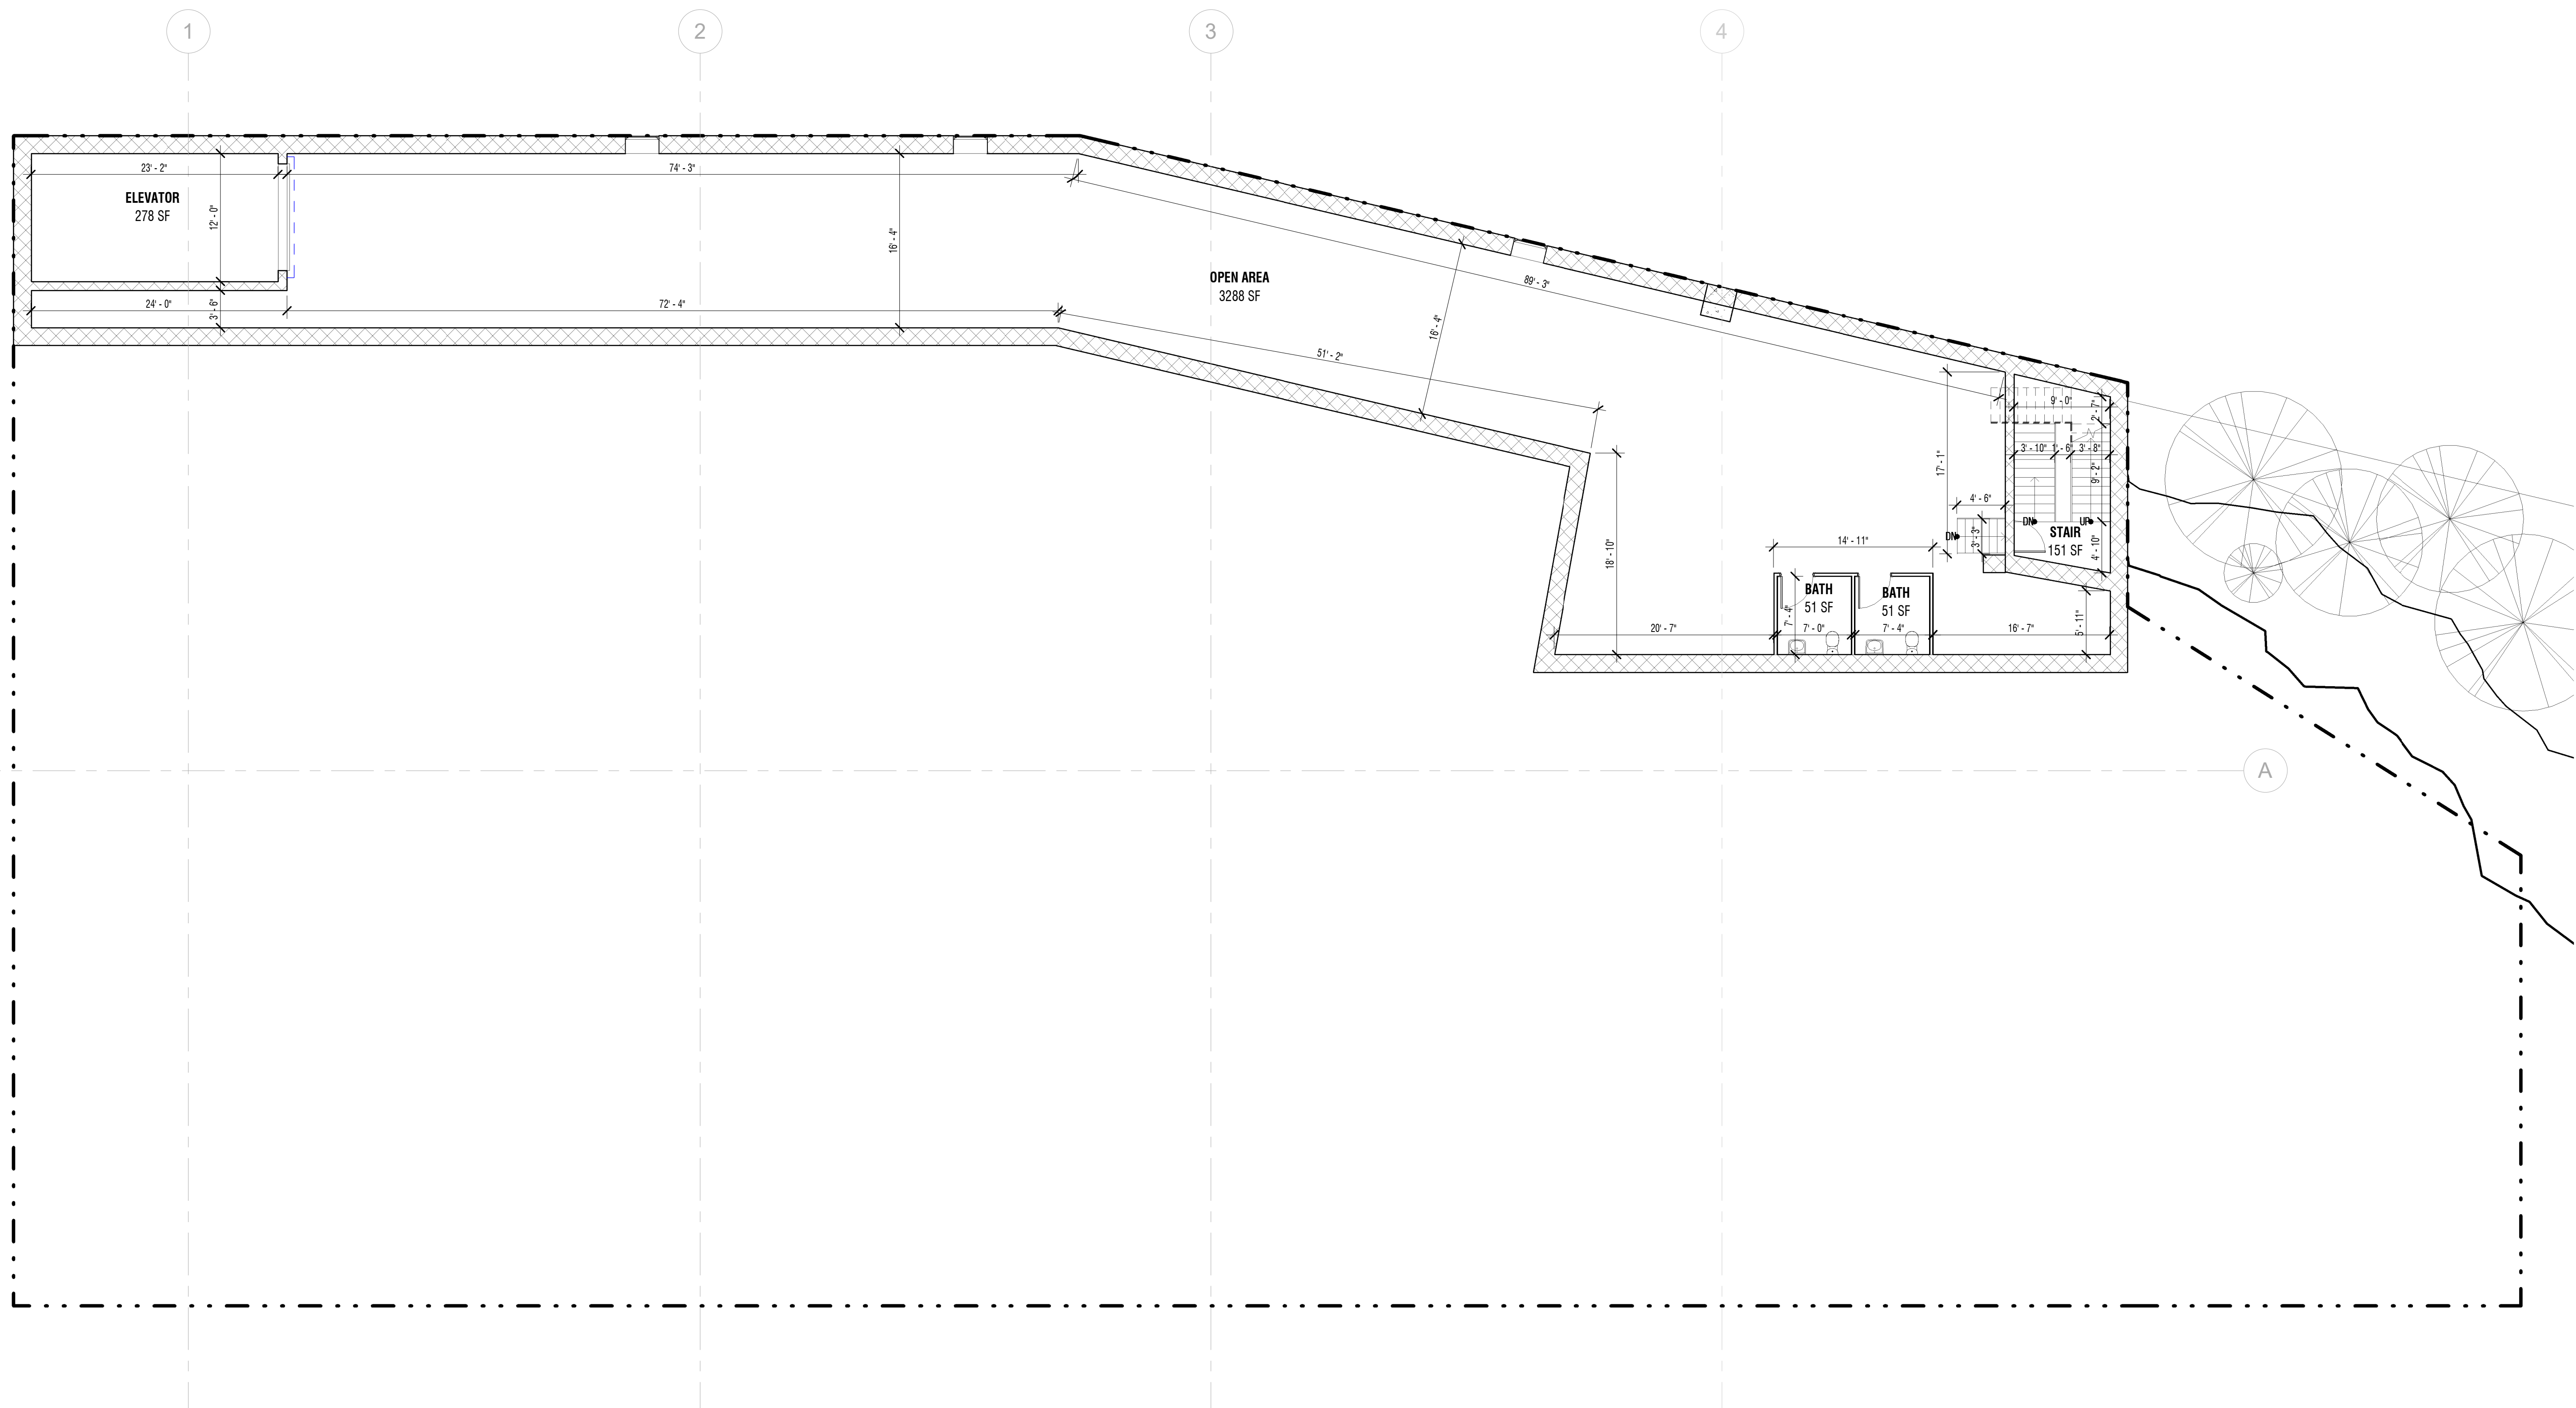1 FLOOR 02
A-104 1/8" = 1'-0"

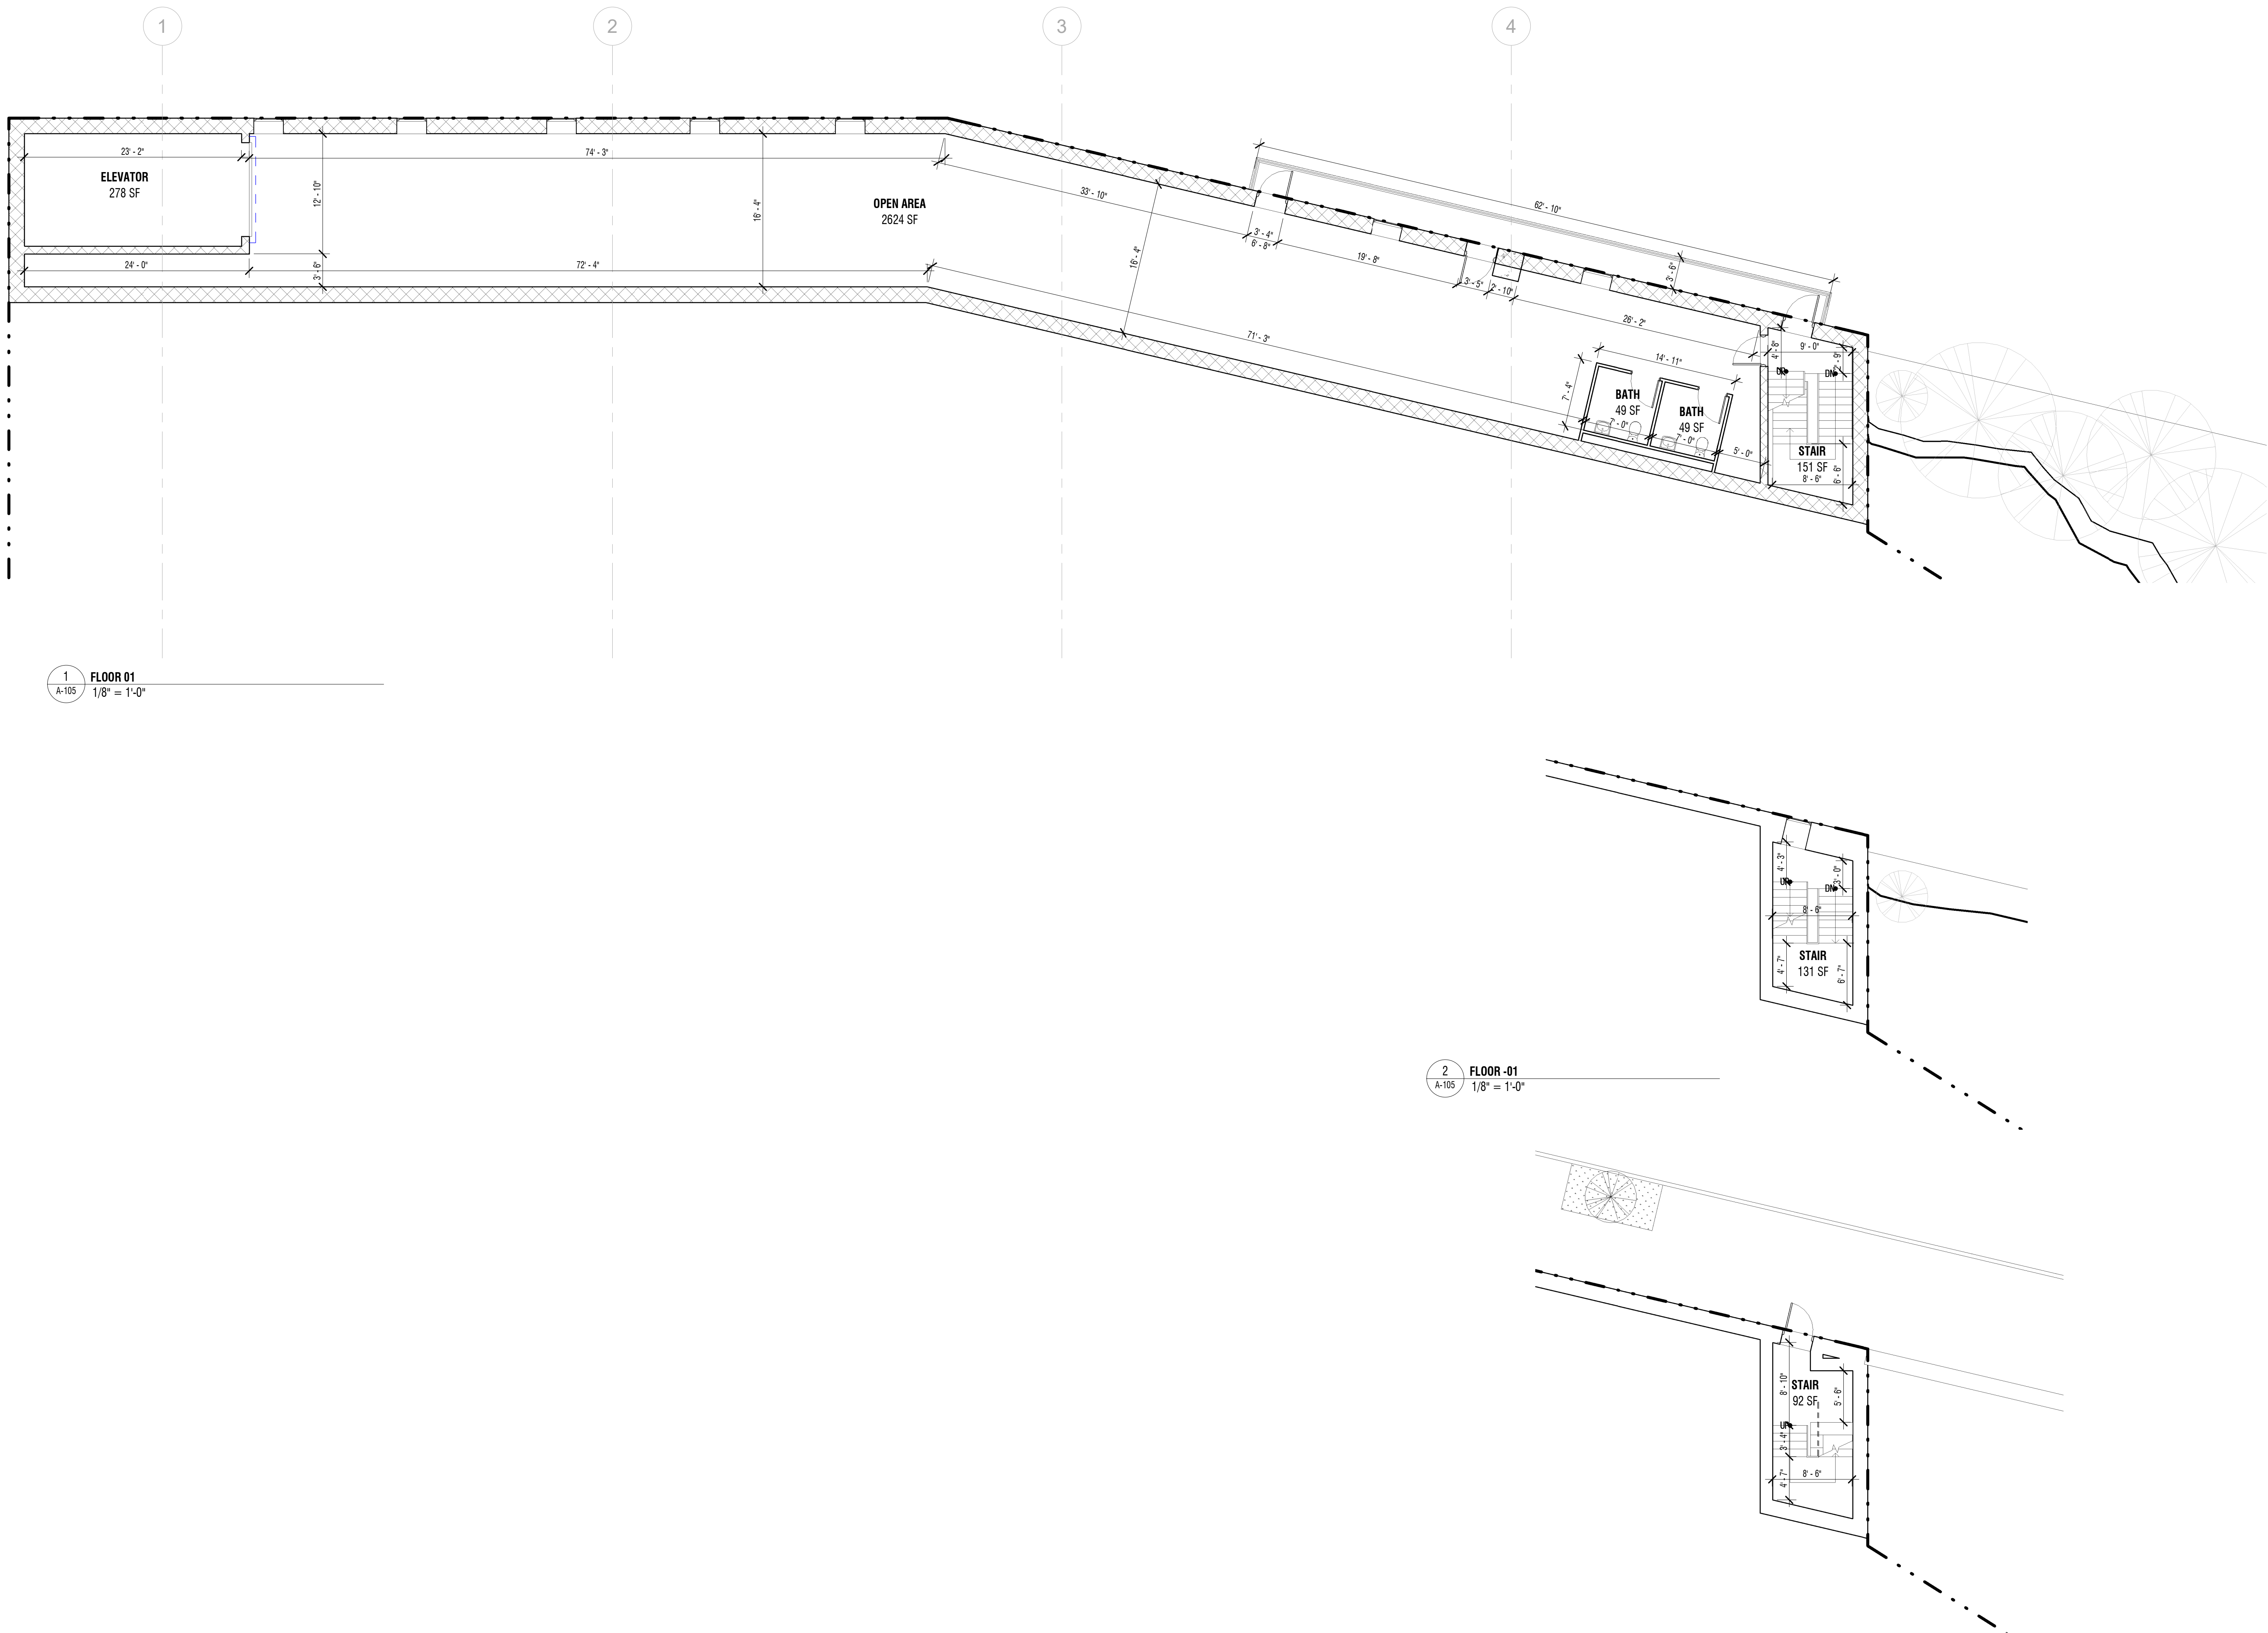

EX O DES

917 499 1835
2027 COYLE STREET
BROOKLYN, NY 11229

EXISTING 5 STORY BUILDING

305 EAST 182 STREET
BRONX, NY 10457

BLOCK: 3143 LOT: 179
JOB NUMBER: PENDING

ISSUE		
NUMBER	DATE	DESCRIPTION

KEY PLAN	
----------	--

PROJECT

305 EAST 182 STREET

DRAWING

FLOOR 01, -01, -02 PLANS

SEAL AND SIGNATURE	DATE	12.03.23
	PROJECT NO	BX-2
	DRAWING BY	QQ
	CHECK BY	JM
	DWG NO	

A-105

1/8" = 1'-0" 6 OF 18

305 EAST 182 STREET
BRONX, NY 10457

BLOCK: 3143 LOT: 179
JOB NUMBER: PENDING

ISSUE		
NUMBER	DATE	DESCRIPTION

KEY PLAN



PROJECT

305 EAST 182 STREET

DRAWING

BELOW 05 BEAMS

SEAL AND SIGNATURE

DATE 12.03.23


PROJECT NO. _____ BX-2

DRAWING BY _____ 00

CHECK BY _____ JM

A-106

1/8" = 1'-0" 7 OF 18

 

EXISTING 5 STORY BUILDING

305 EAST 182 STREET
BRONX, NY 10457

BLOCK: 3143 LOT: 179
JOB NUMBER: PENDING

ISSUE		
NUMBER	DATE	DESCRIPTION

KEY PLAN




PROJECT

305 EAST 182 STREET

DRAWING


BELOW 04 BEAMS

SEAL AND SIGNATURE
DATE 12.03.23
PROJECT NO BX-2
DRAWING BY QQ
CHECK BY JM
DWG NO

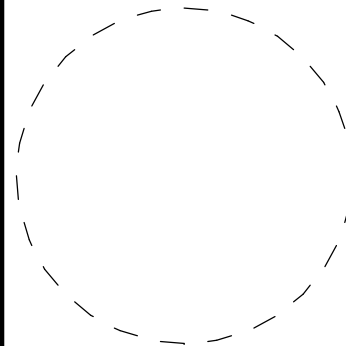

A-107

1/8" = 1'-0" 8 OF 18

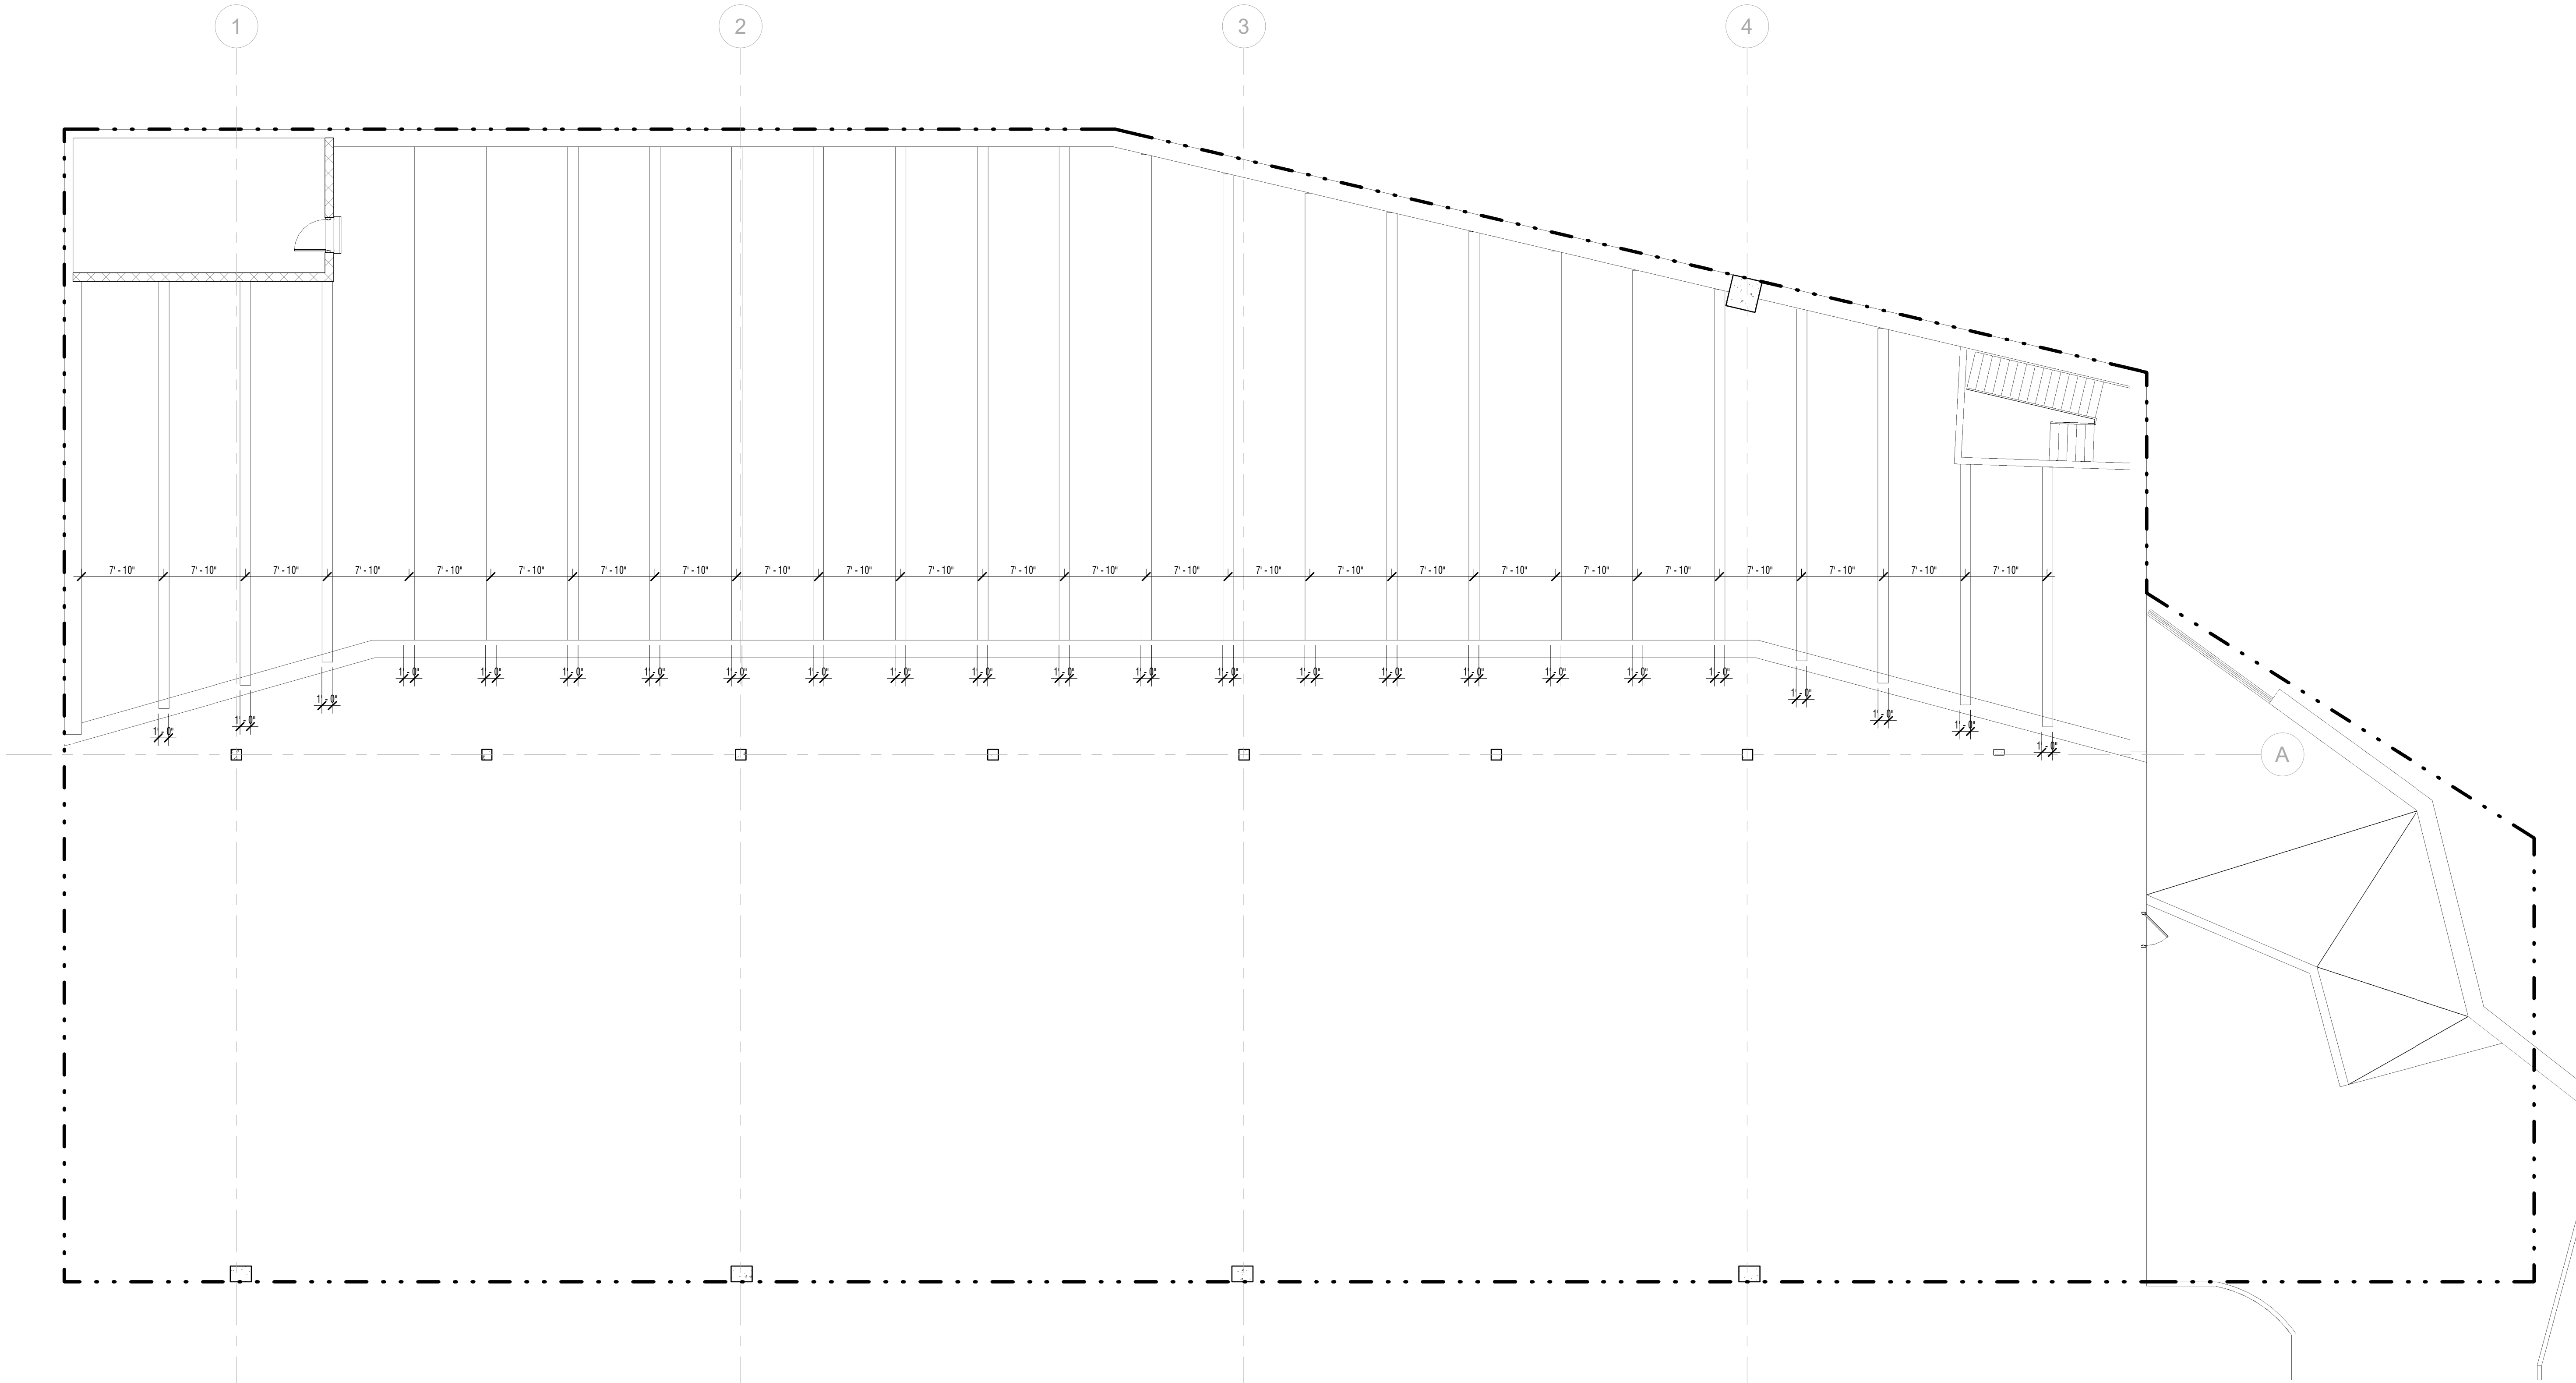

1 FLOOR 04 CEILING
A-107 1/8" = 1'-0"

EXISTING 5 STORY BUILDING

305 EAST 182 STREET
BRONX, NY 10457BLOCK: 3143 LOT: 179
JOB NUMBER: PENDING

ISSUE		
NUMBER	DATE	DESCRIPTION

KEY PLAN	
----------	--

PROJECT

305 EAST 182 STREET


DRAWING

BELOW 03 BEAMS

SEAL AND SIGNATURE	DATE	12.03.23
	PROJECT NO	BX-2
	DRAWING BY	QQ
	CHECK BY	JM
	DWG NO	

A-108

1/8" = 1'-0" 9 OF 18

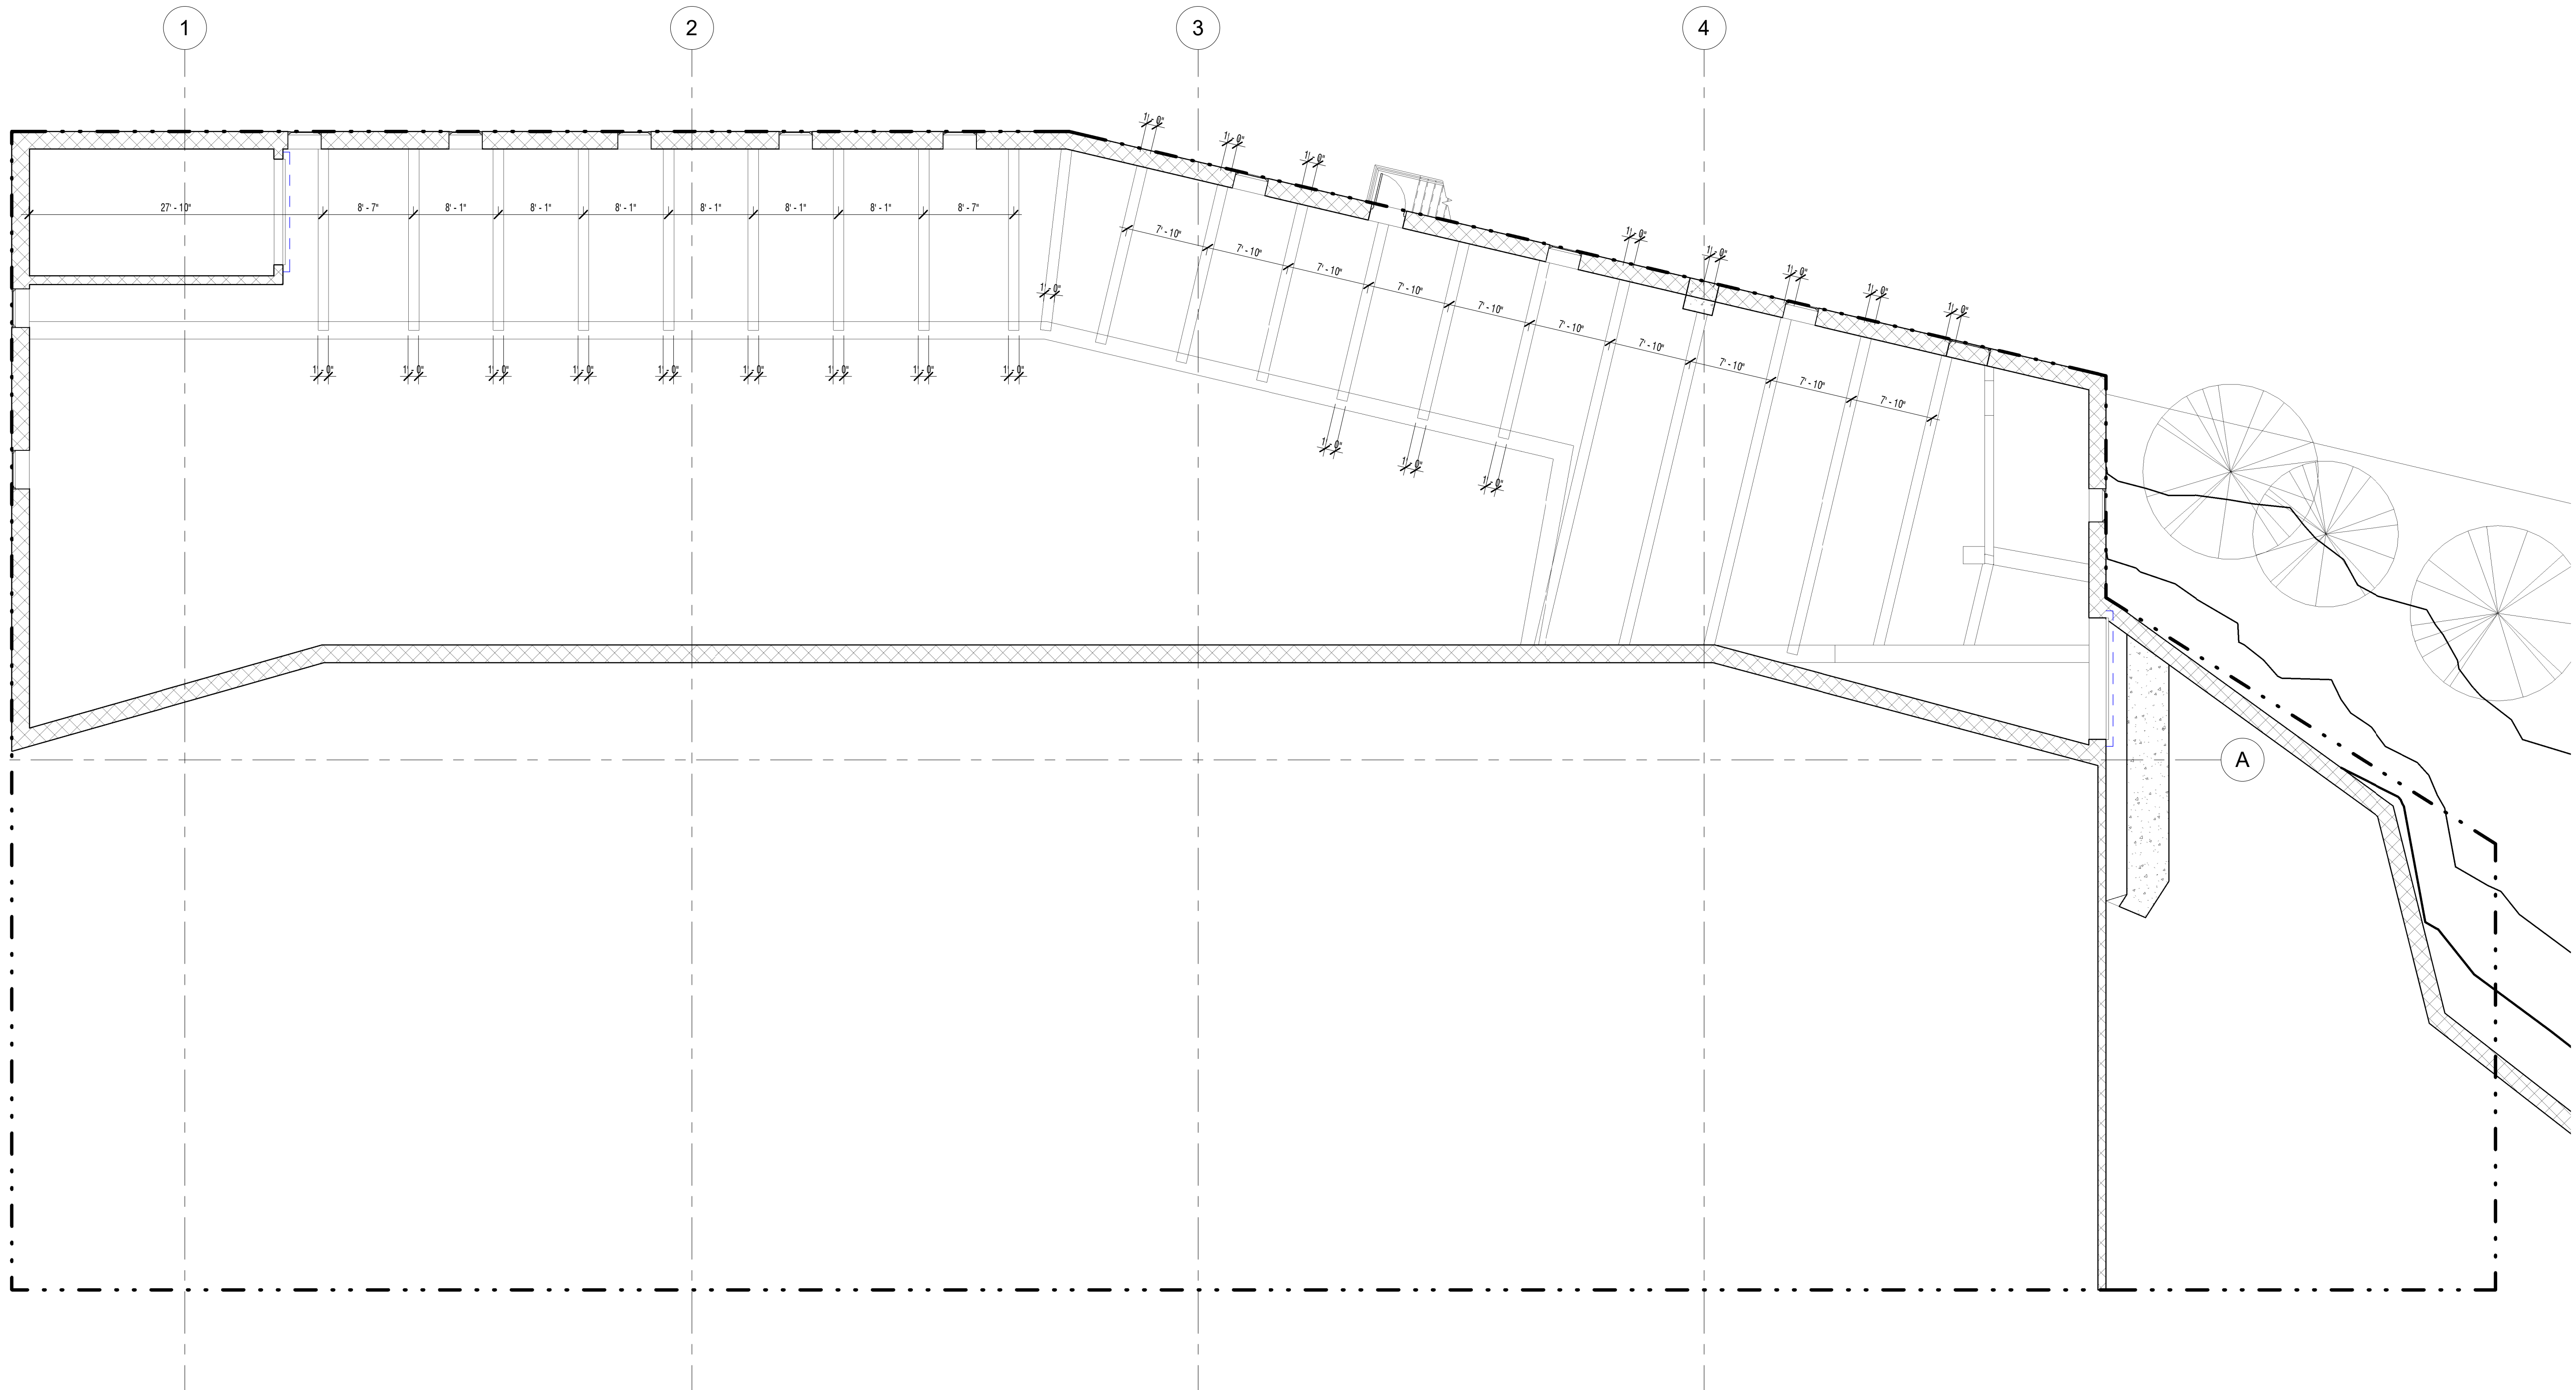1 FLOOR 03 CEILING
A-108 1/8" = 1'-0"

EXISTING 5 STORY BUILDING

305 EAST 182 STREET
BRONX, NY 10457BLOCK: 3143 LOT: 179
JOB NUMBER: PENDING

ISSUE		
NUMBER	DATE	DESCRIPTION


KEY PLAN	
	

PROJECT

305 EAST 182 STREET


DRAWING

BELOW 02 BEAMS

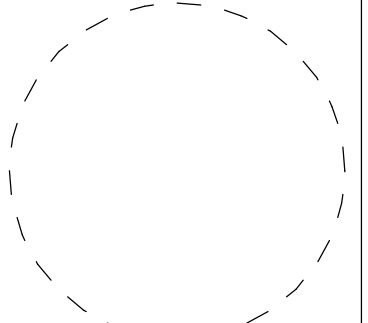SEAL AND SIGNATURE 	DATE	12.03.23
	PROJECT NO	BX-2
	DRAWING BY	QQ
	CHECK BY	JM
	DWG NO	


A-109

1/8" = 1'-0" 10 OF 18

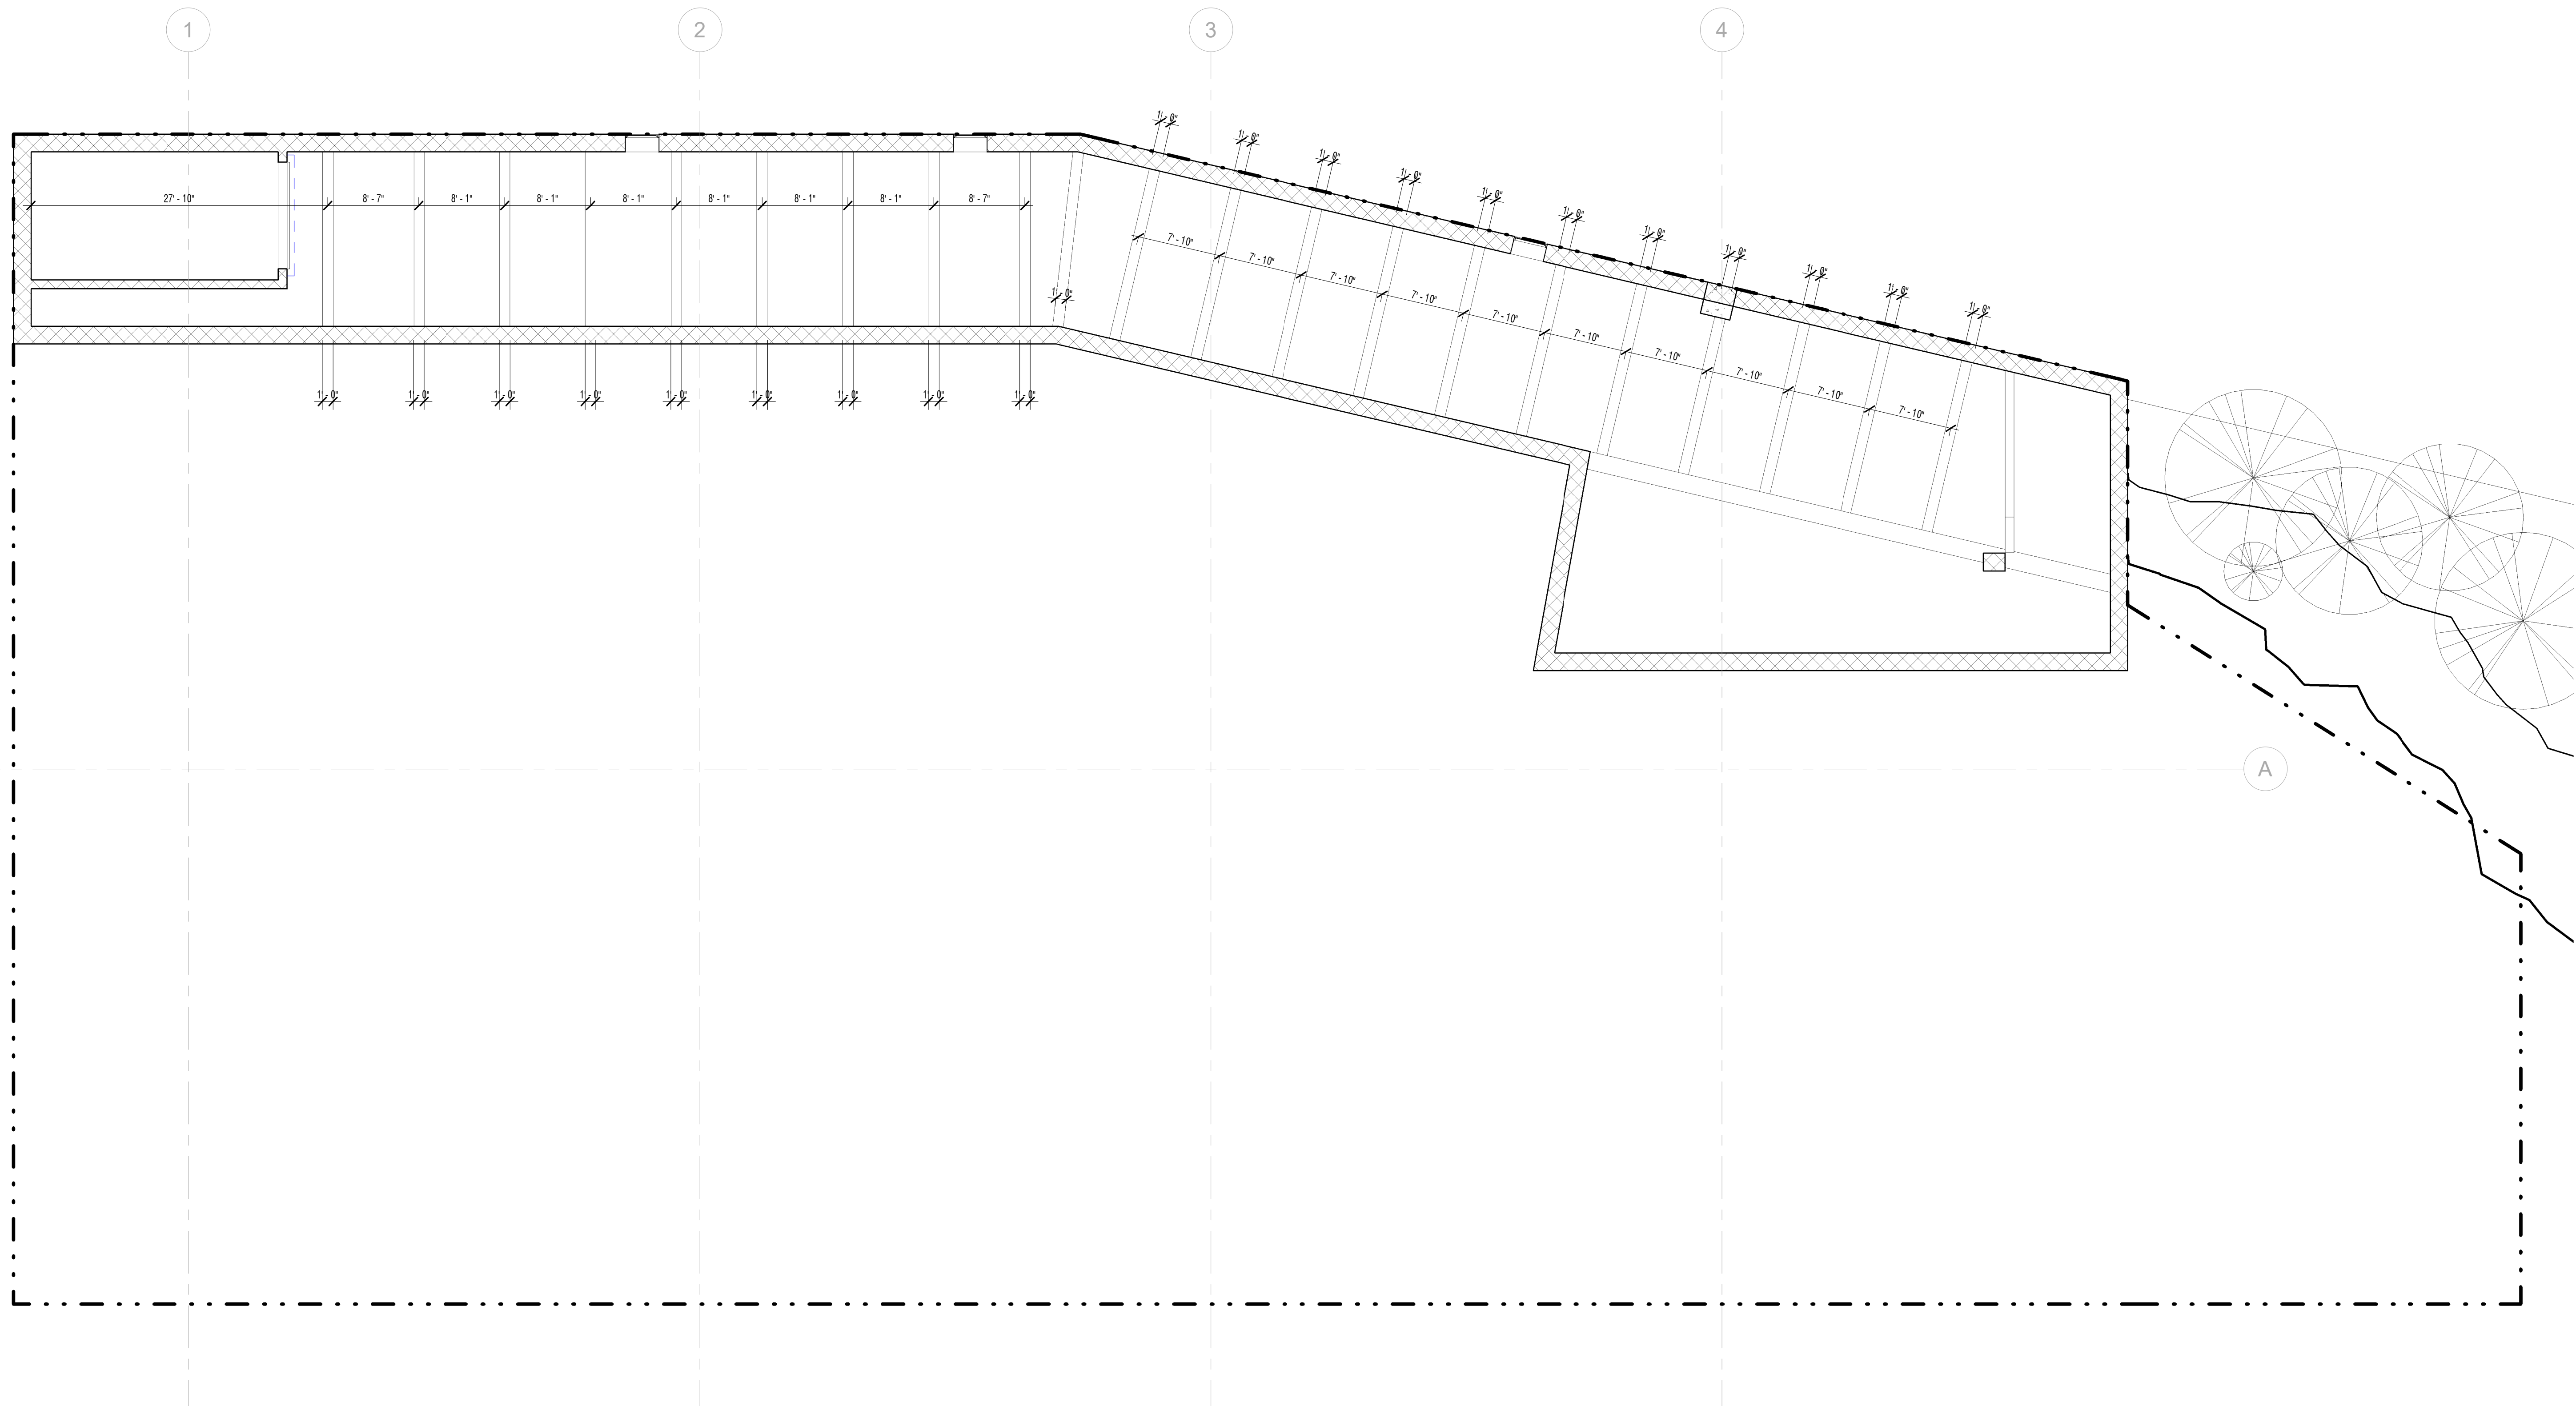1 FLOOR 02 CEILING
A-109 1/8" = 1'-0"

EXISTING 5 STORY BUILDING

305 EAST 182 STREET
BRONX, NY 10457
BLOCK: 3143 LOT: 179
JOB NUMBER: PENDING

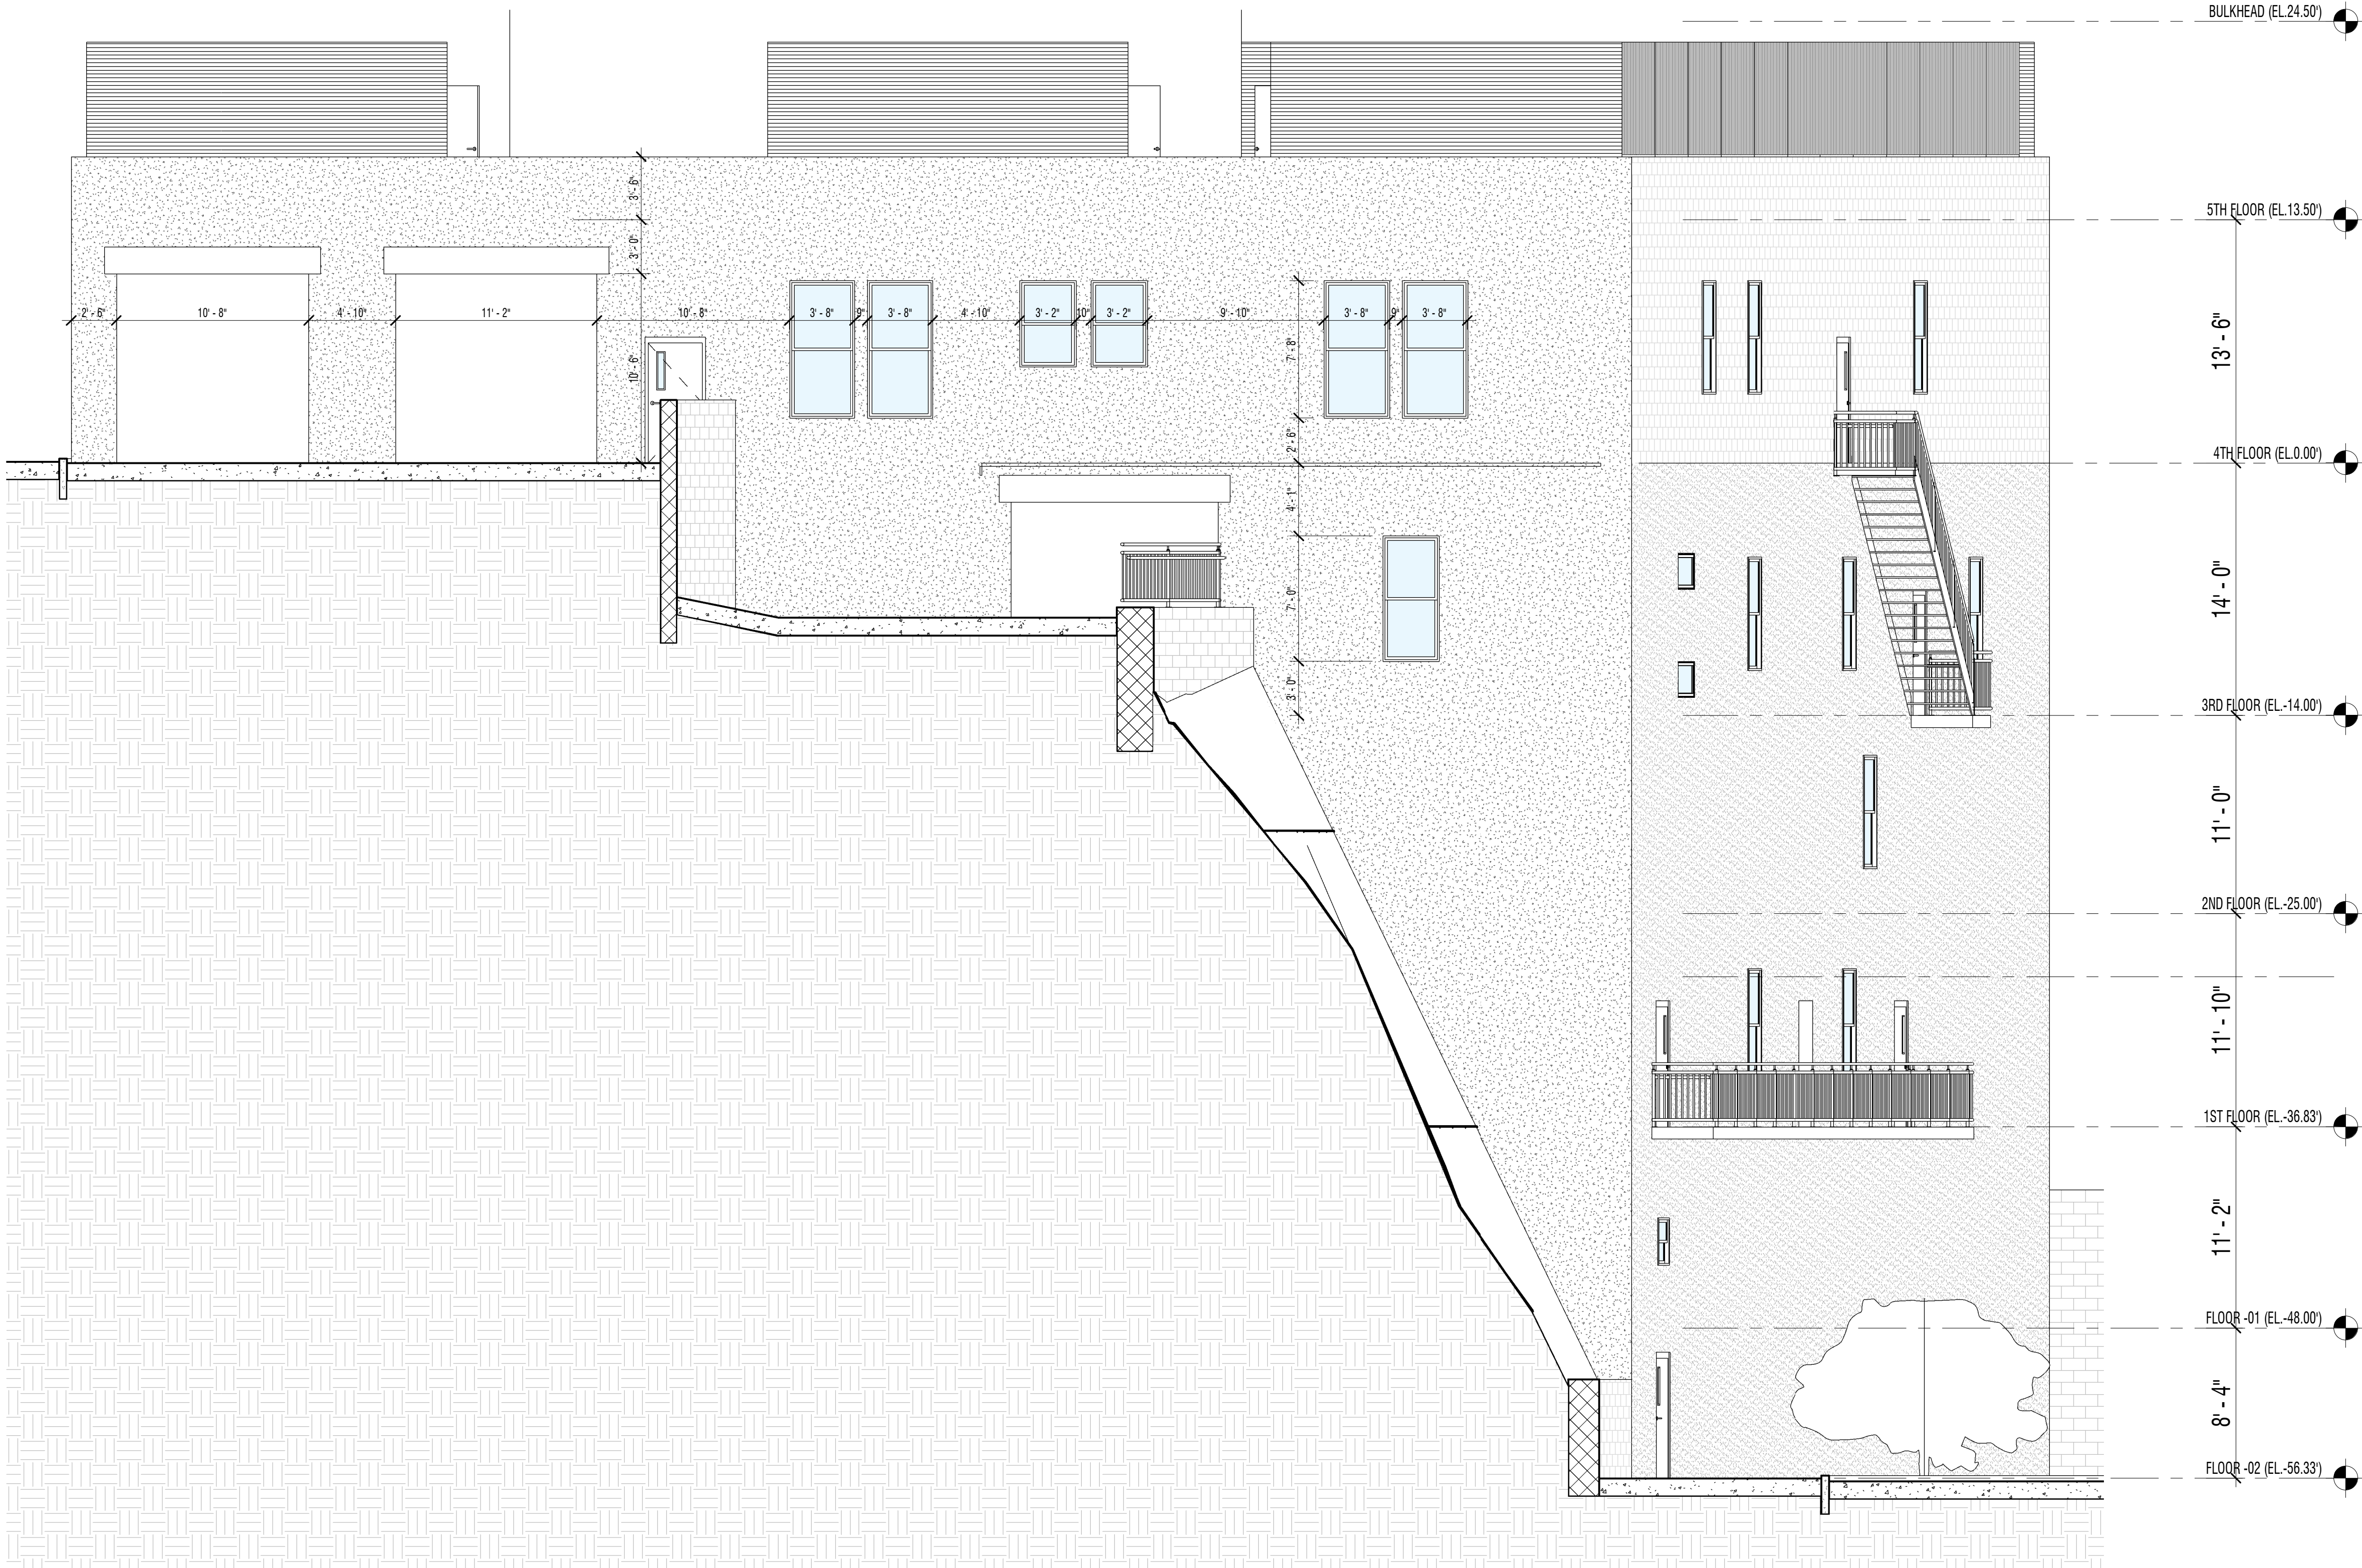

1 (SOUTH) FRONT ELEVATION
A-201 3/16" = 1'-0"

ISSUE		
NUMBER	DATE	DESCRIPTION

KEY PLAN	
----------	--

PROJECT

305 EAST 182 STREET

DRAWING

SOUTH ELEVATION

SEAL AND SIGNATURE	DATE	12.03.23
	PROJECT NO	BX-2
	DRAWING BY	QQ
	CHECK BY	JM
	DWG NO	


A-201

3/16" = 1'-0" 11 OF 18

EXISTING 5 STORY BUILDING

305 EAST 182 STREET
BRONX, NY 10457

BLOCK: 3143 LOT: 179
JOB NUMBER: PENDING

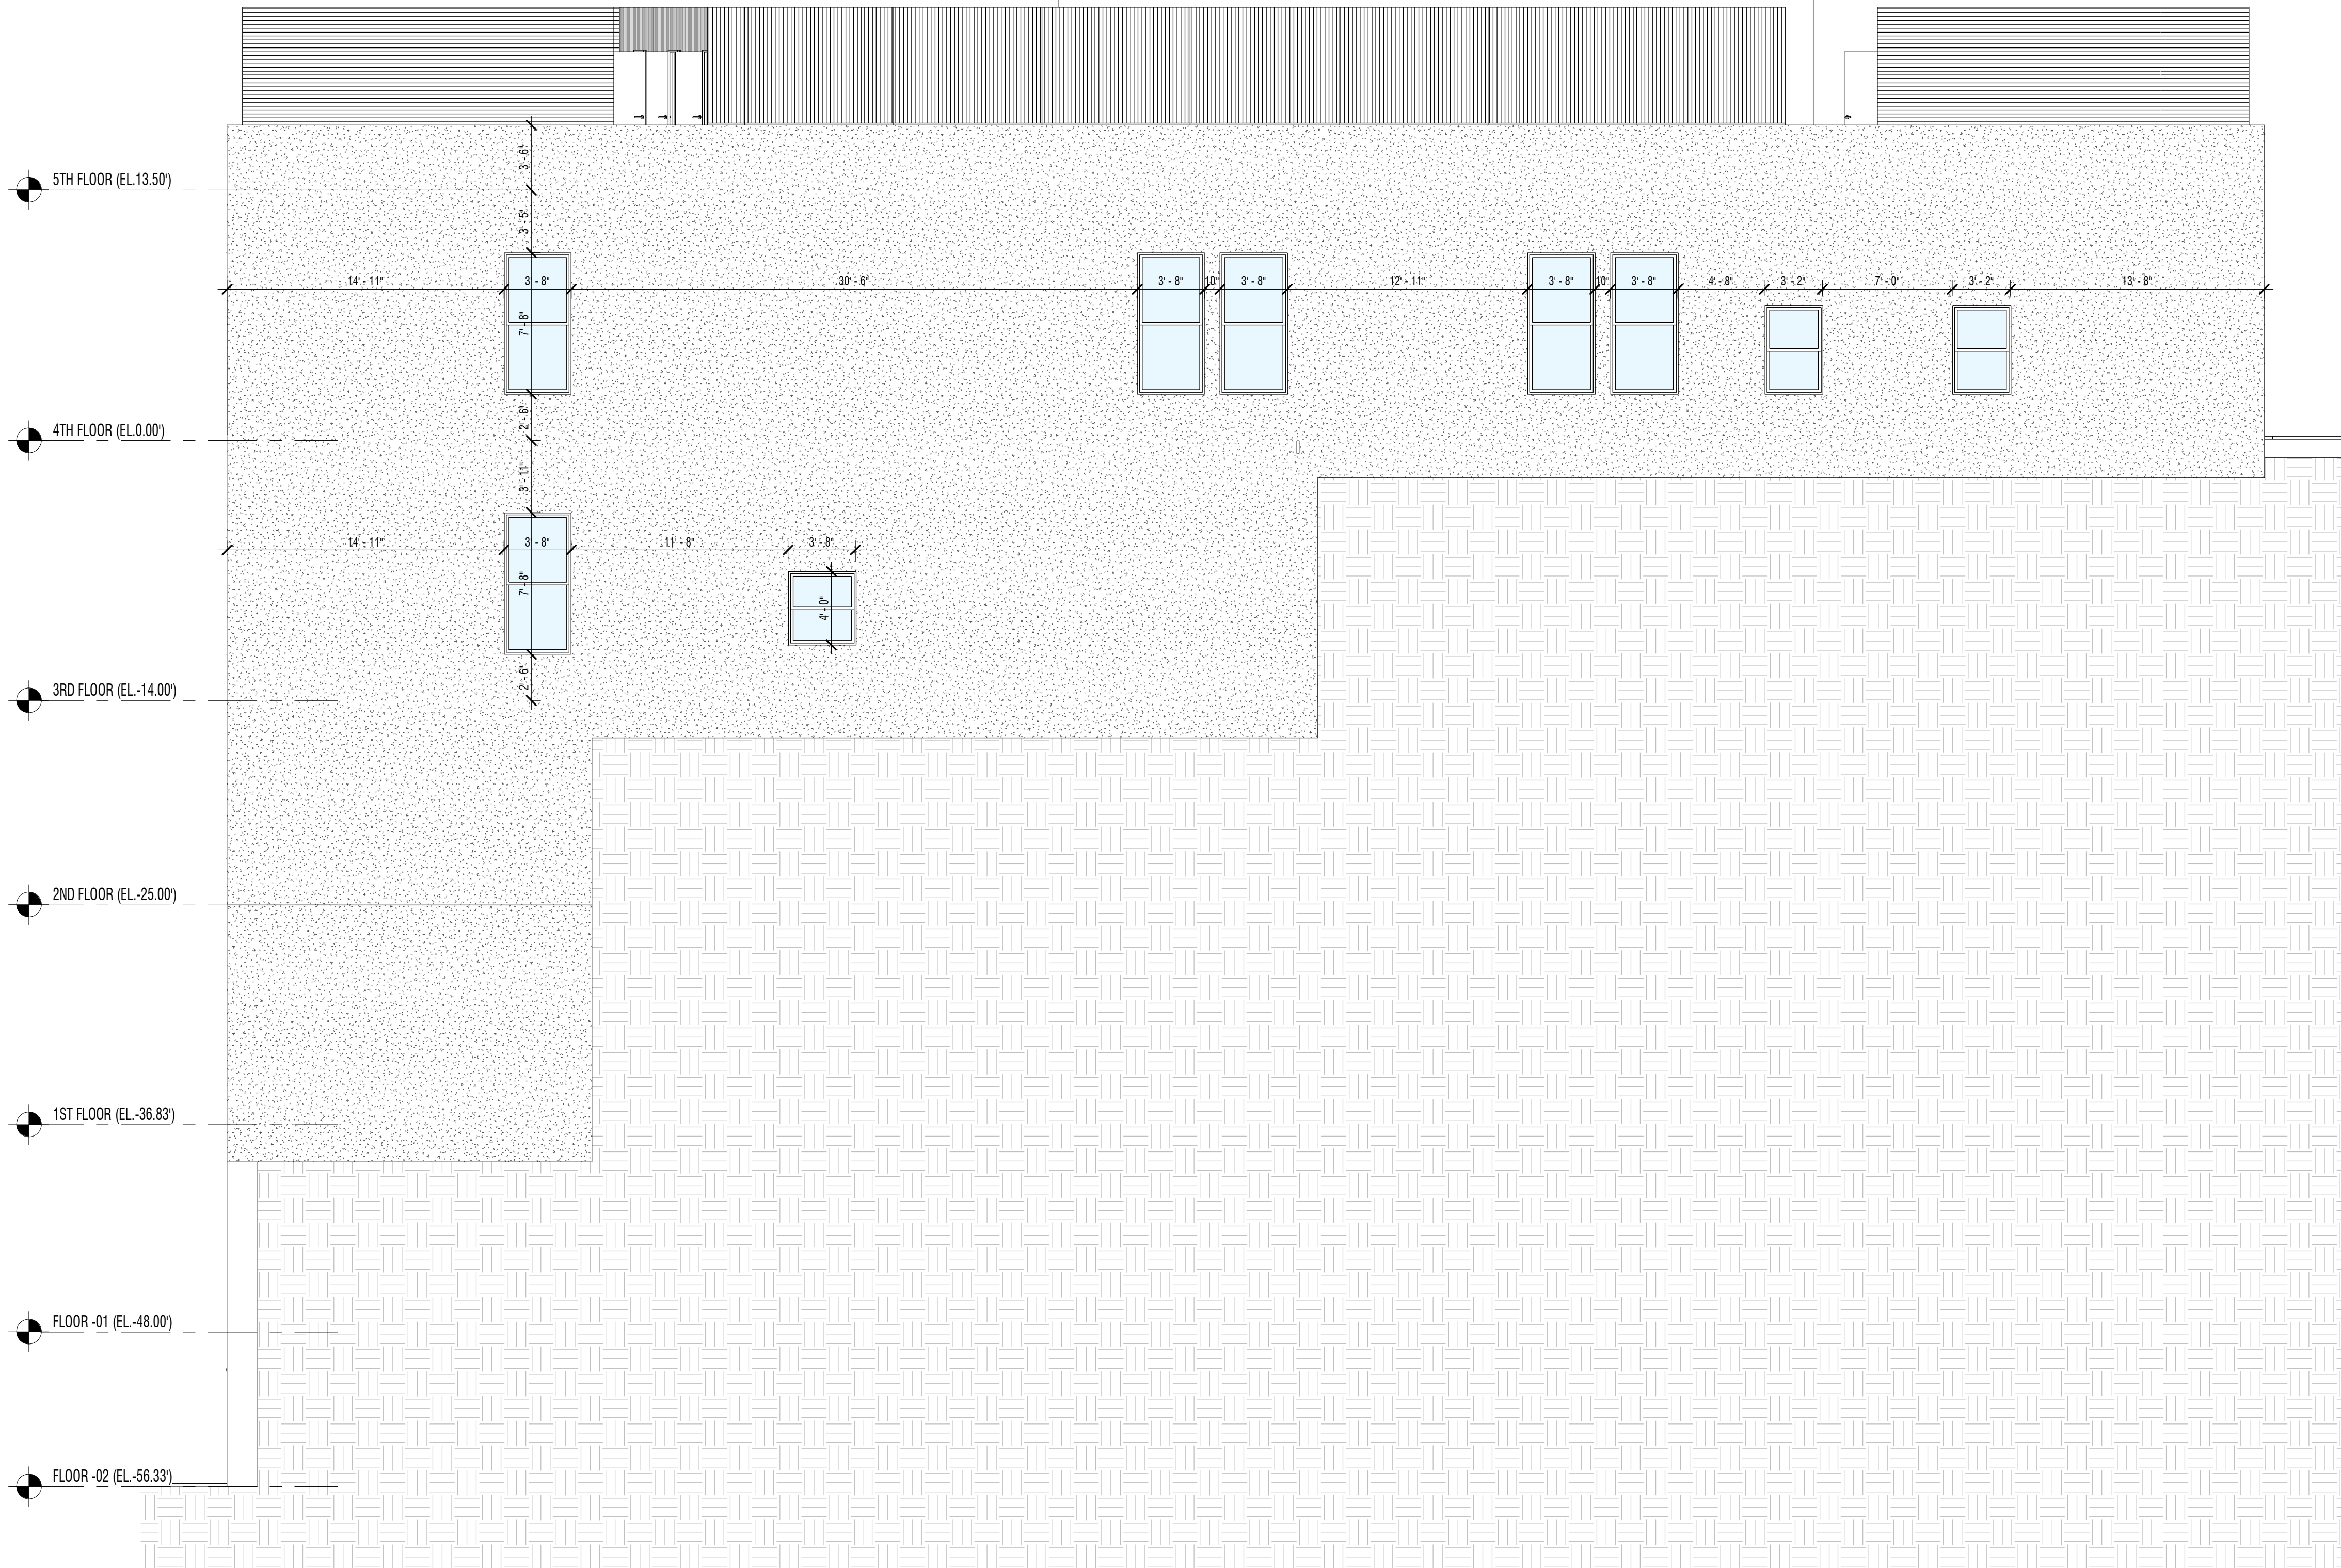

1 (NORTH) REAR ELEVATION
A-202 3/16" = 1'-0"

ISSUE		
NUMBER	DATE	DESCRIPTION

KEY PLAN	
----------	--




PROJECT

305 EAST 182 STREET

DRAWING


NORTH ELEVATION

SEAL AND SIGNATURE	DATE	12.03.23
	PROJECT NO	BX-2
	DRAWING BY	QQ
	CHECK BY	JM
	DWG NO	

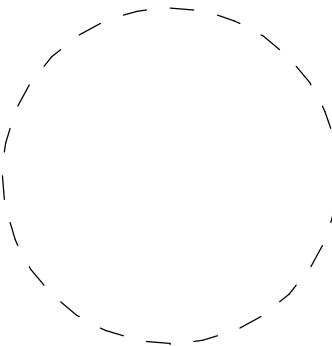

A-202

EXISTING 5 STORY BUILDING

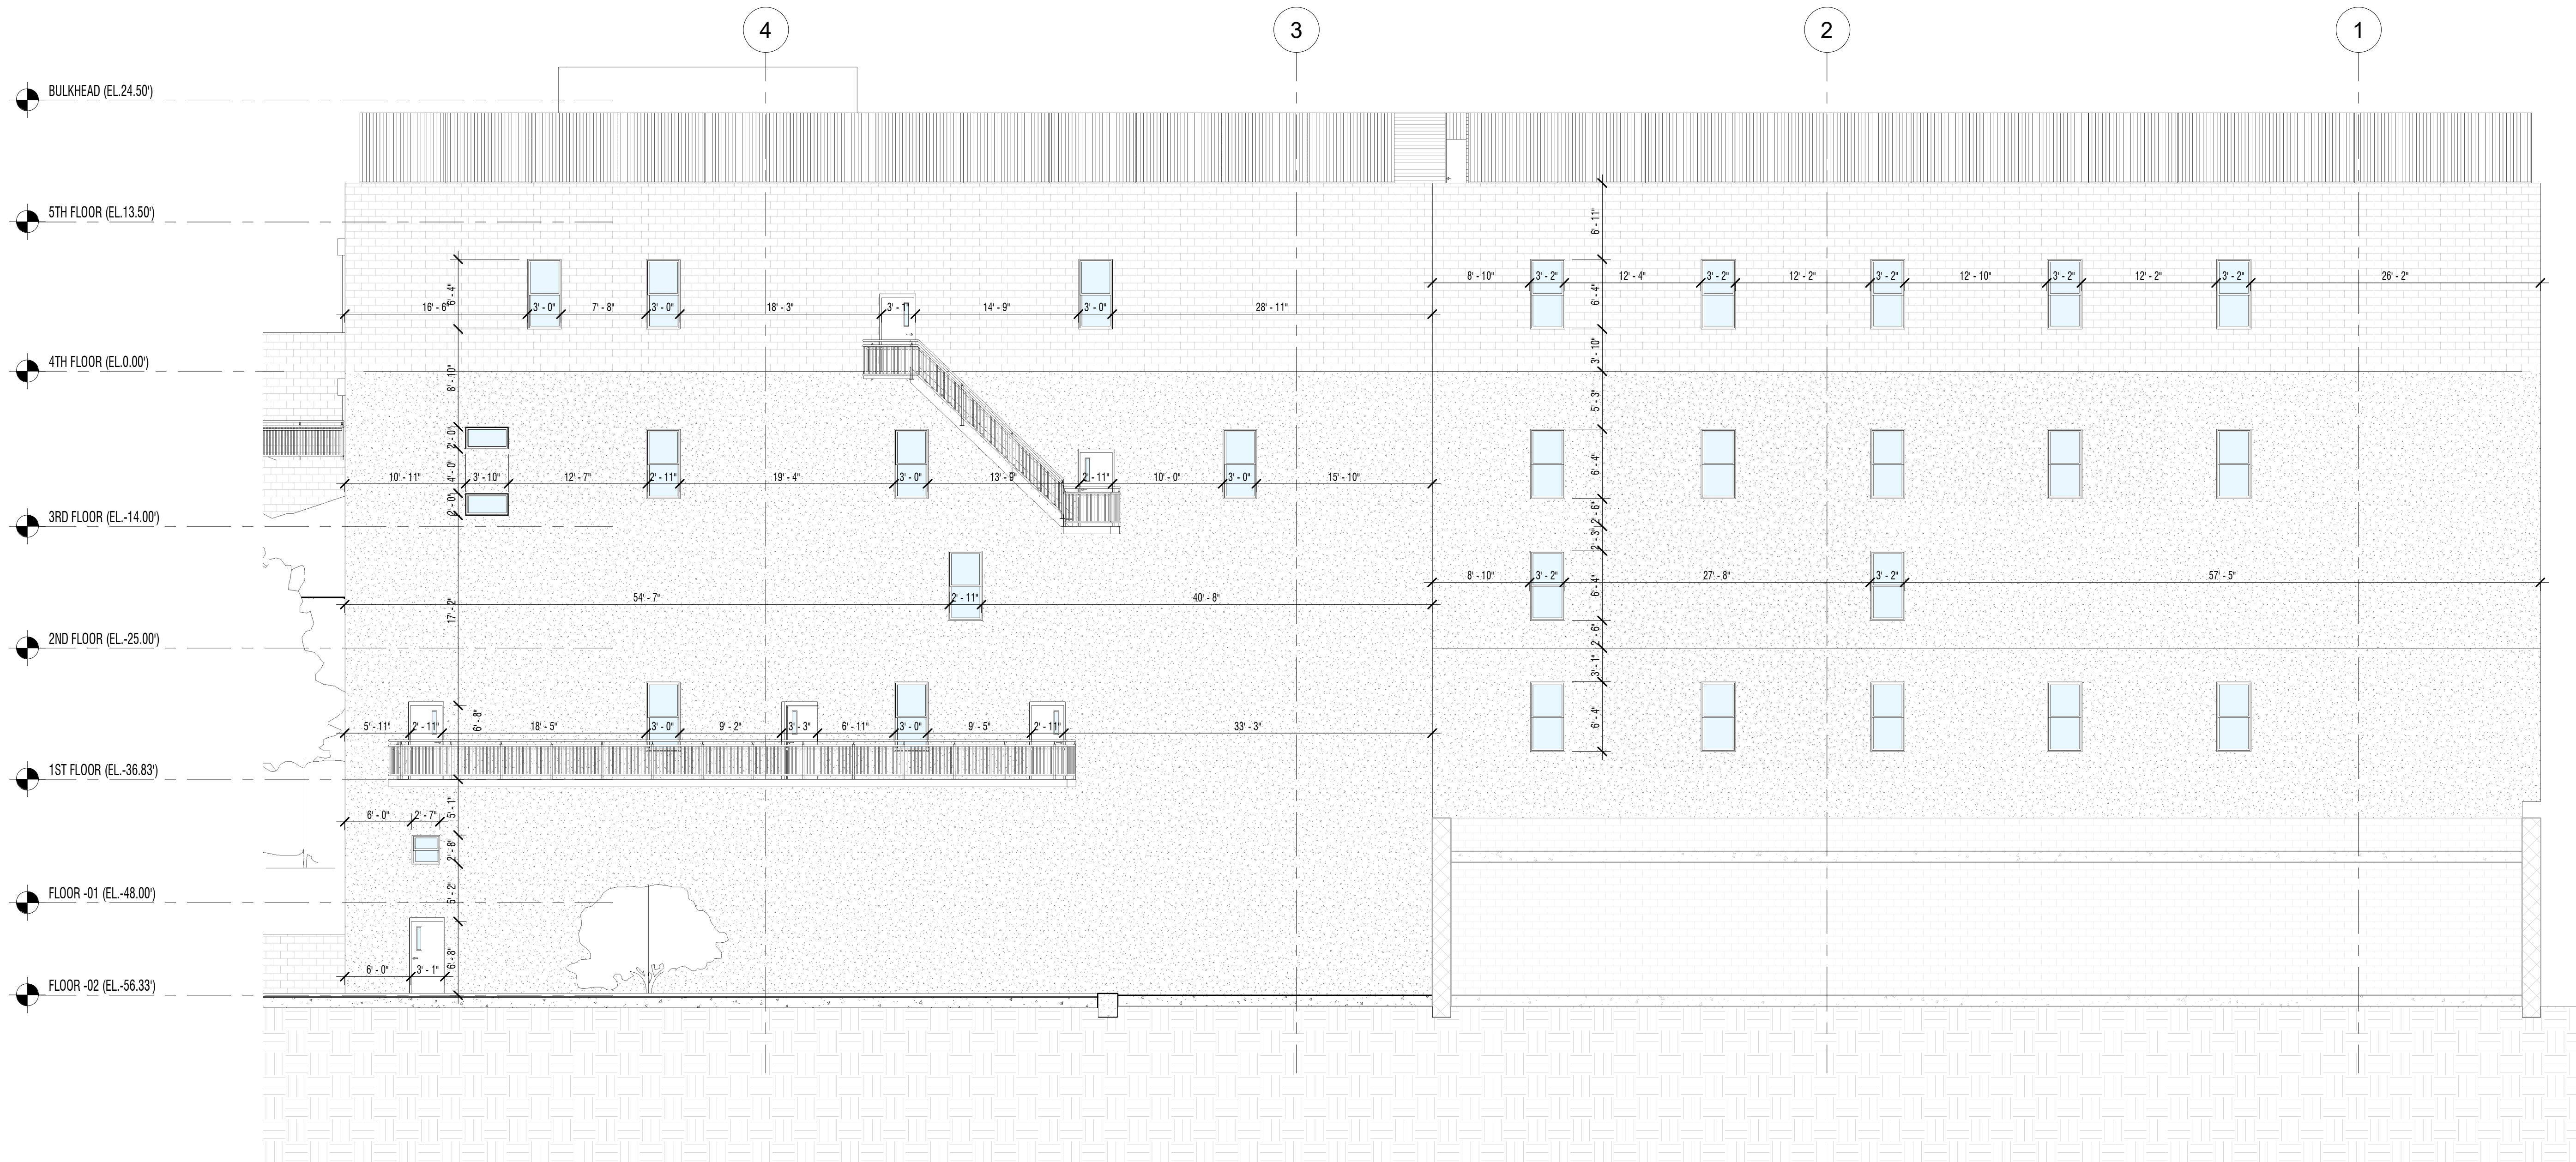305 EAST 182 STREET
BRONX, NY 10457BLOCK: 3143 LOT: 179
JOB NUMBER: PENDING1 EAST ELEVATION
A-203 1/8" = 1'-0"ISSUE
NUMBER DATE DESCRIPTION

KEY PLAN

PROJECT

305 EAST 182 STREET

DRAWING

EAST ELEVATION

SEAL AND SIGNATURE
DATE 12.03.23
PROJECT NO BX-2
DRAWING BY QQ
CHECK BY JM
DWG NO

A-203

1/8" = 1'-0" 13 OF 18

BLOCK: 3143 LOT: 179
JOB NUMBER: PENDING

ISSUE		
NUMBER	DATE	DESCRIPTION

KEY PLAN



PROJECT

WING

SEAL AND SIGNATURE

DATE 12.03.23PROJECT NO. BX-2

DRAWING BY _____ OO


CHECK BY _____ JM

DWG NO

$$1/8'' = 1'-0''$$

14 OF 18



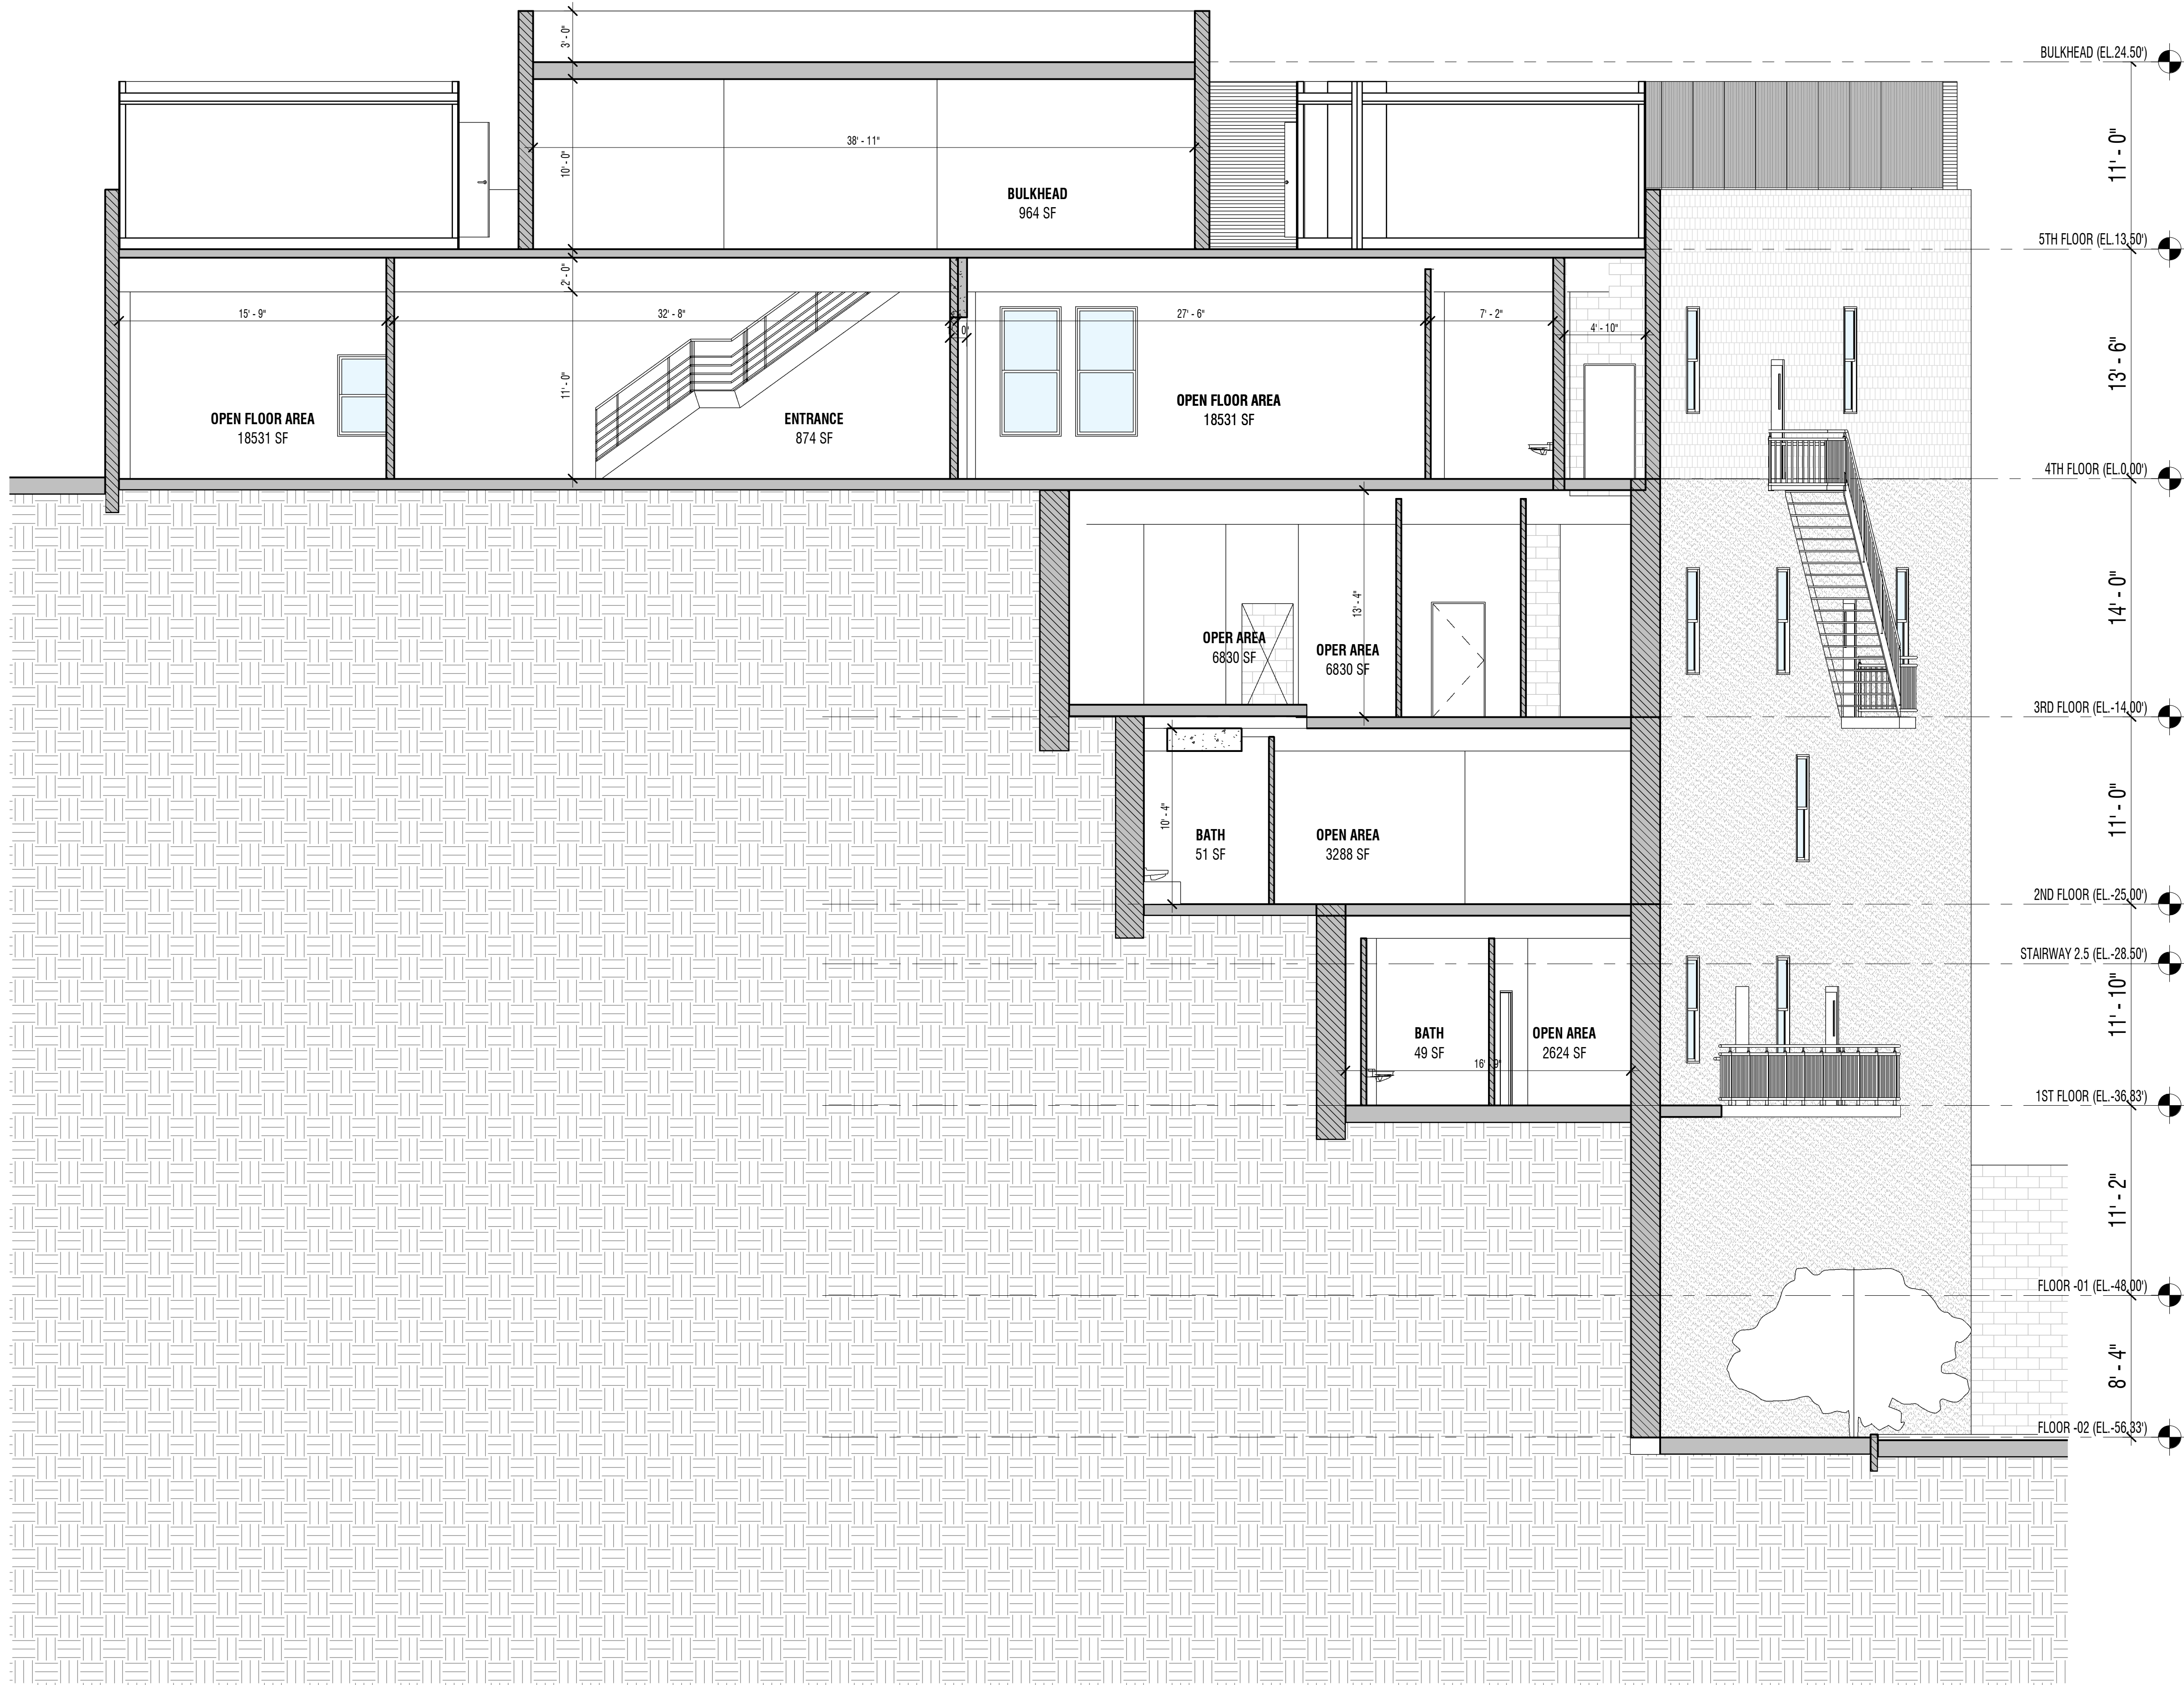

1 SECTION 2
A-302 3/16" = 1'-0"

EX O DES

917 499 1835
2027 COYLE STREET
BROOKLYN, NY 11229

EXISTING 5 STORY BUILDING

305 EAST 182 STREET
BRONX, NY 10457

BLOCK: 3143 LOT: 179
JOB NUMBER: PENDING

ISSUE		
NUMBER	DATE	DESCRIPTION

KEY PLAN	
----------	--

PROJECT

305 EAST 182 STREET


DRAWING

SECTION 2

SEAL AND SIGNATURE	DATE	12.03.23
	PROJECT NO	BX-2
	DRAWING BY	QQ
	CHECK BY	JM
	DWG NO	

A-302

3/16" = 1'-0" 15 OF 18

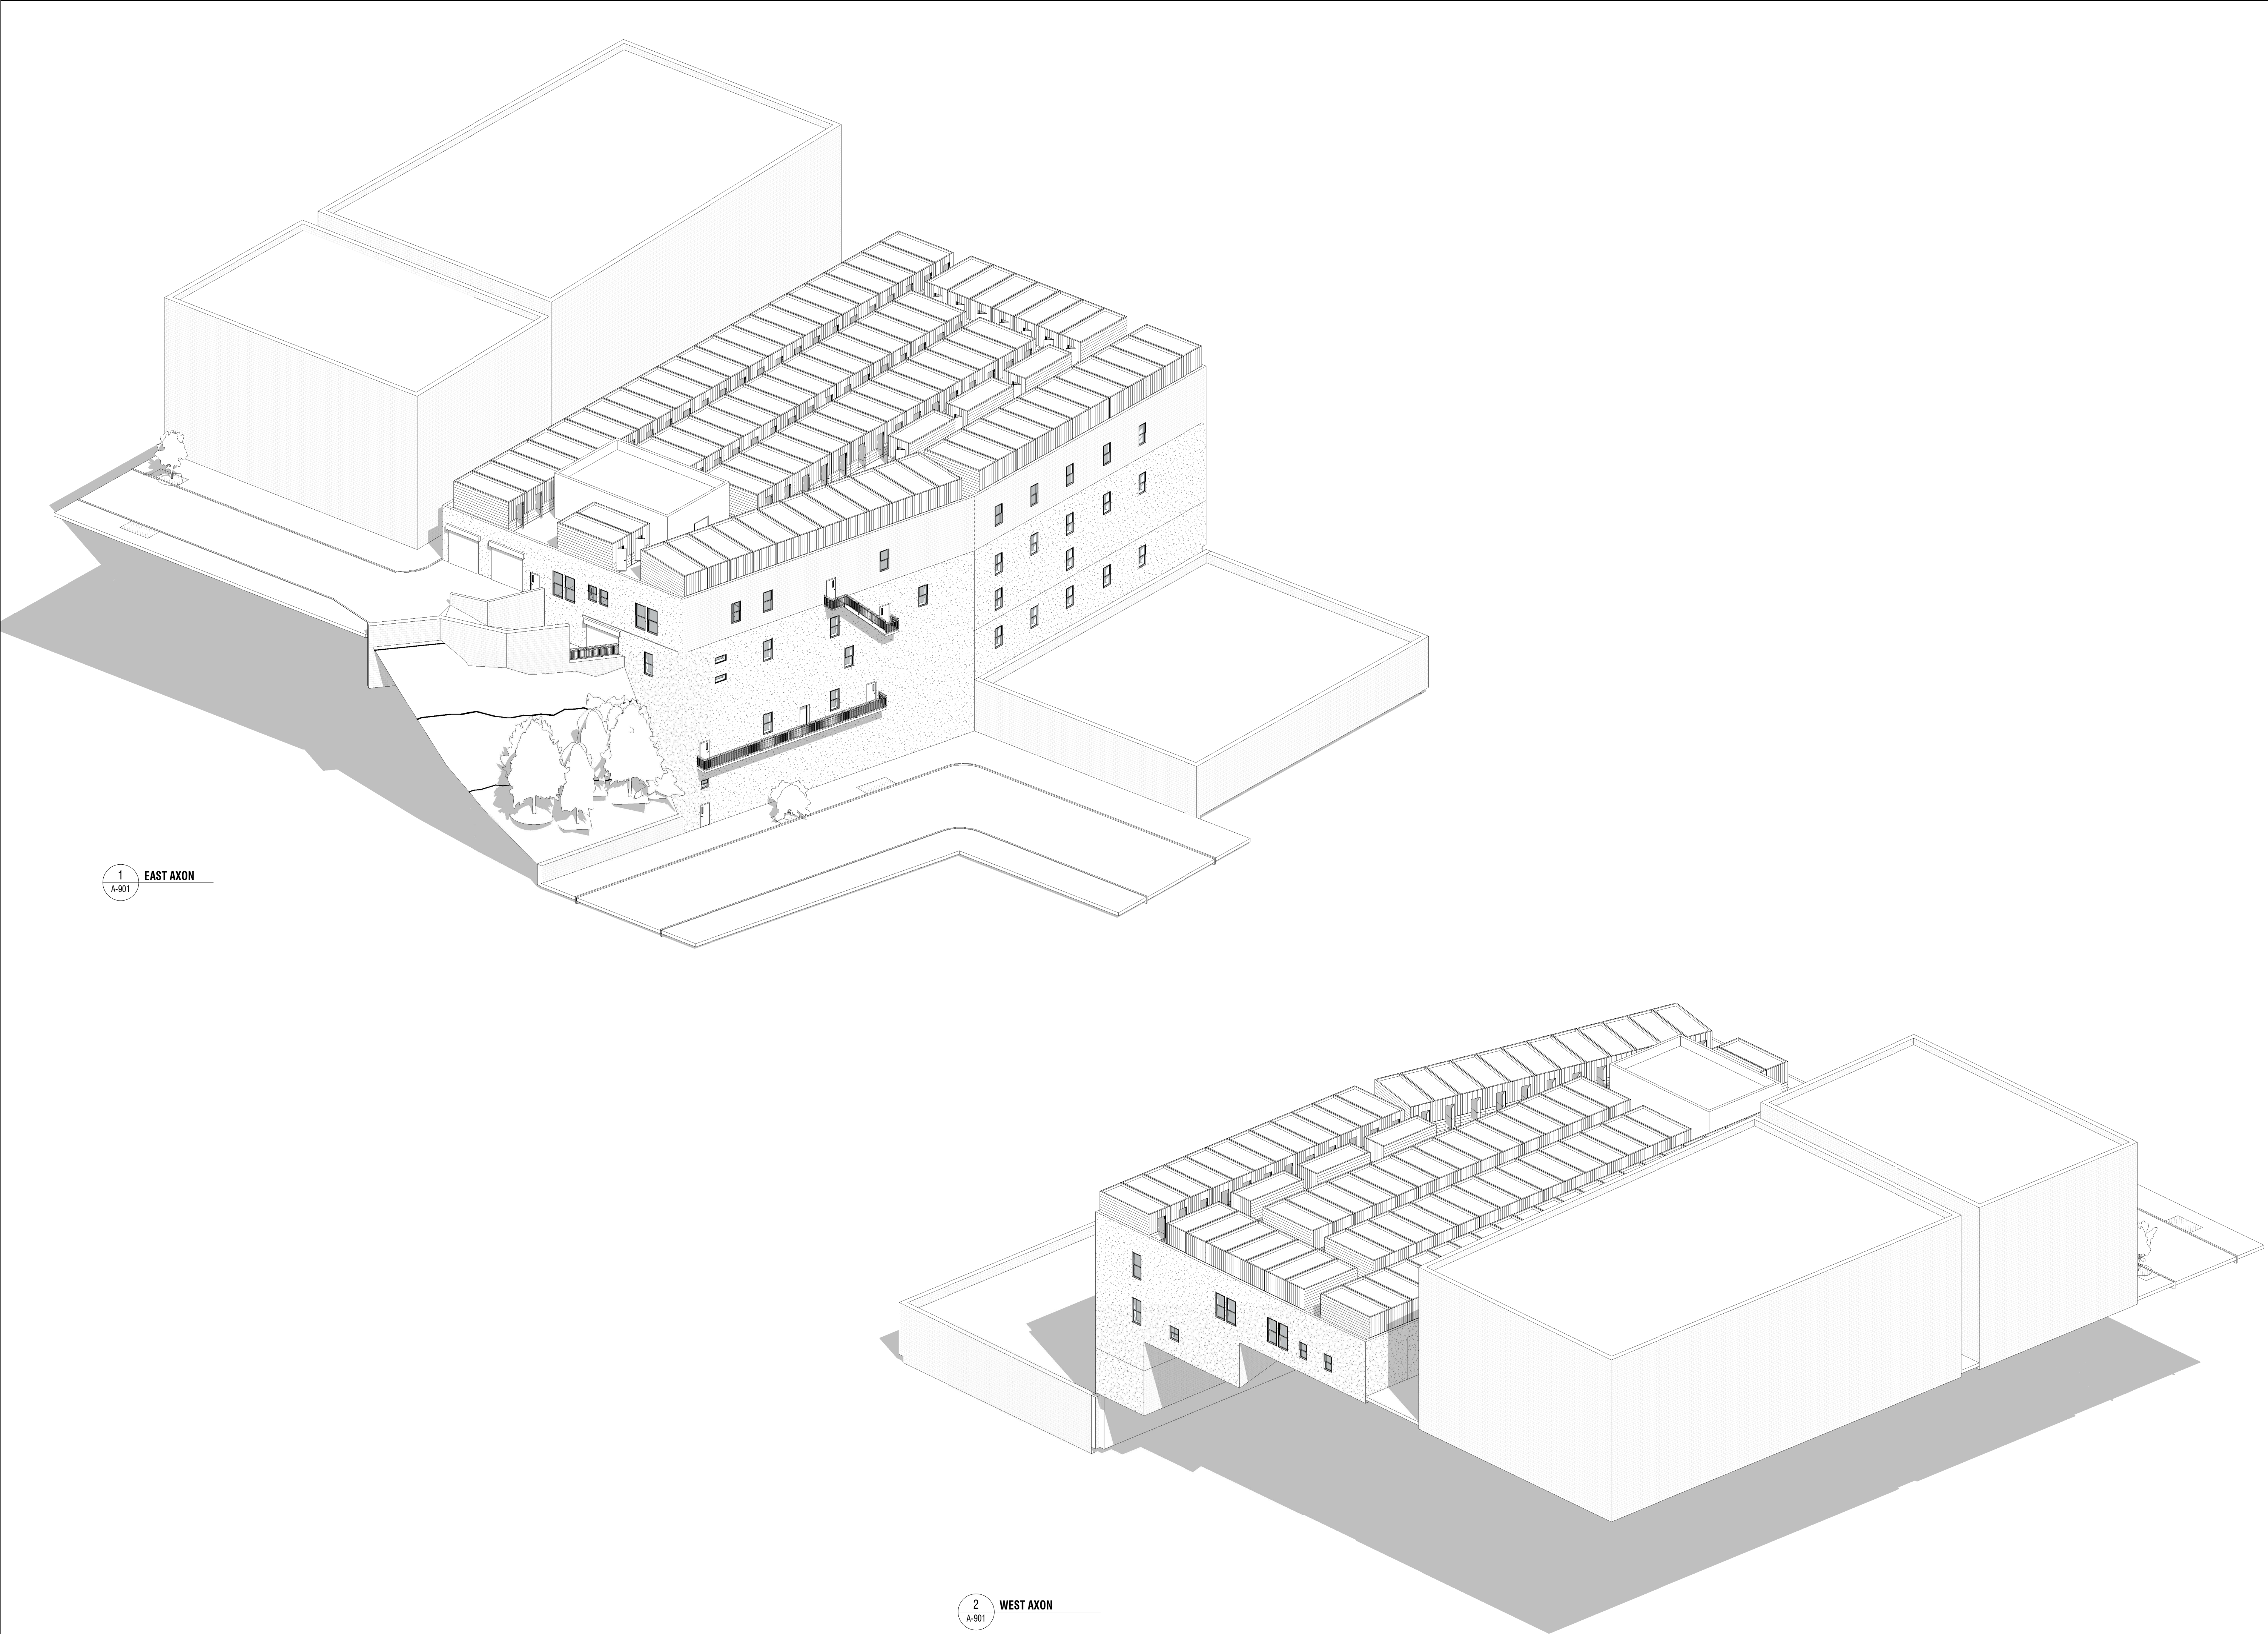

EXISTING 5 STORY BUILDING

305 EAST 182 STREET
BRONX, NY 10457

BLOCK: 3143 LOT: 179
JOB NUMBER: PENDING

ISSUE		
NUMBER	DATE	DESCRIPTION

KEY PLAN	
----------	--




PROJECT

305 EAST 182 STREET

DRAWING


3D VIEWS

SEAL AND SIGNATURE	DATE	12.03.23
	PROJECT NO	BX-2
	DRAWING BY	O.O.
	CHECK BY	J.M.
	DWG NO	

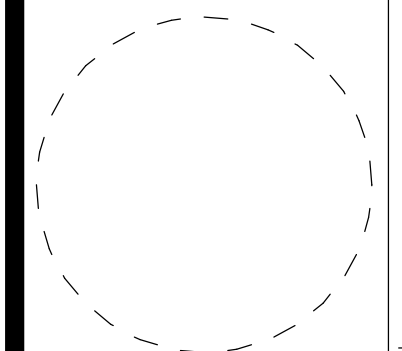

A-901

16 OF 18

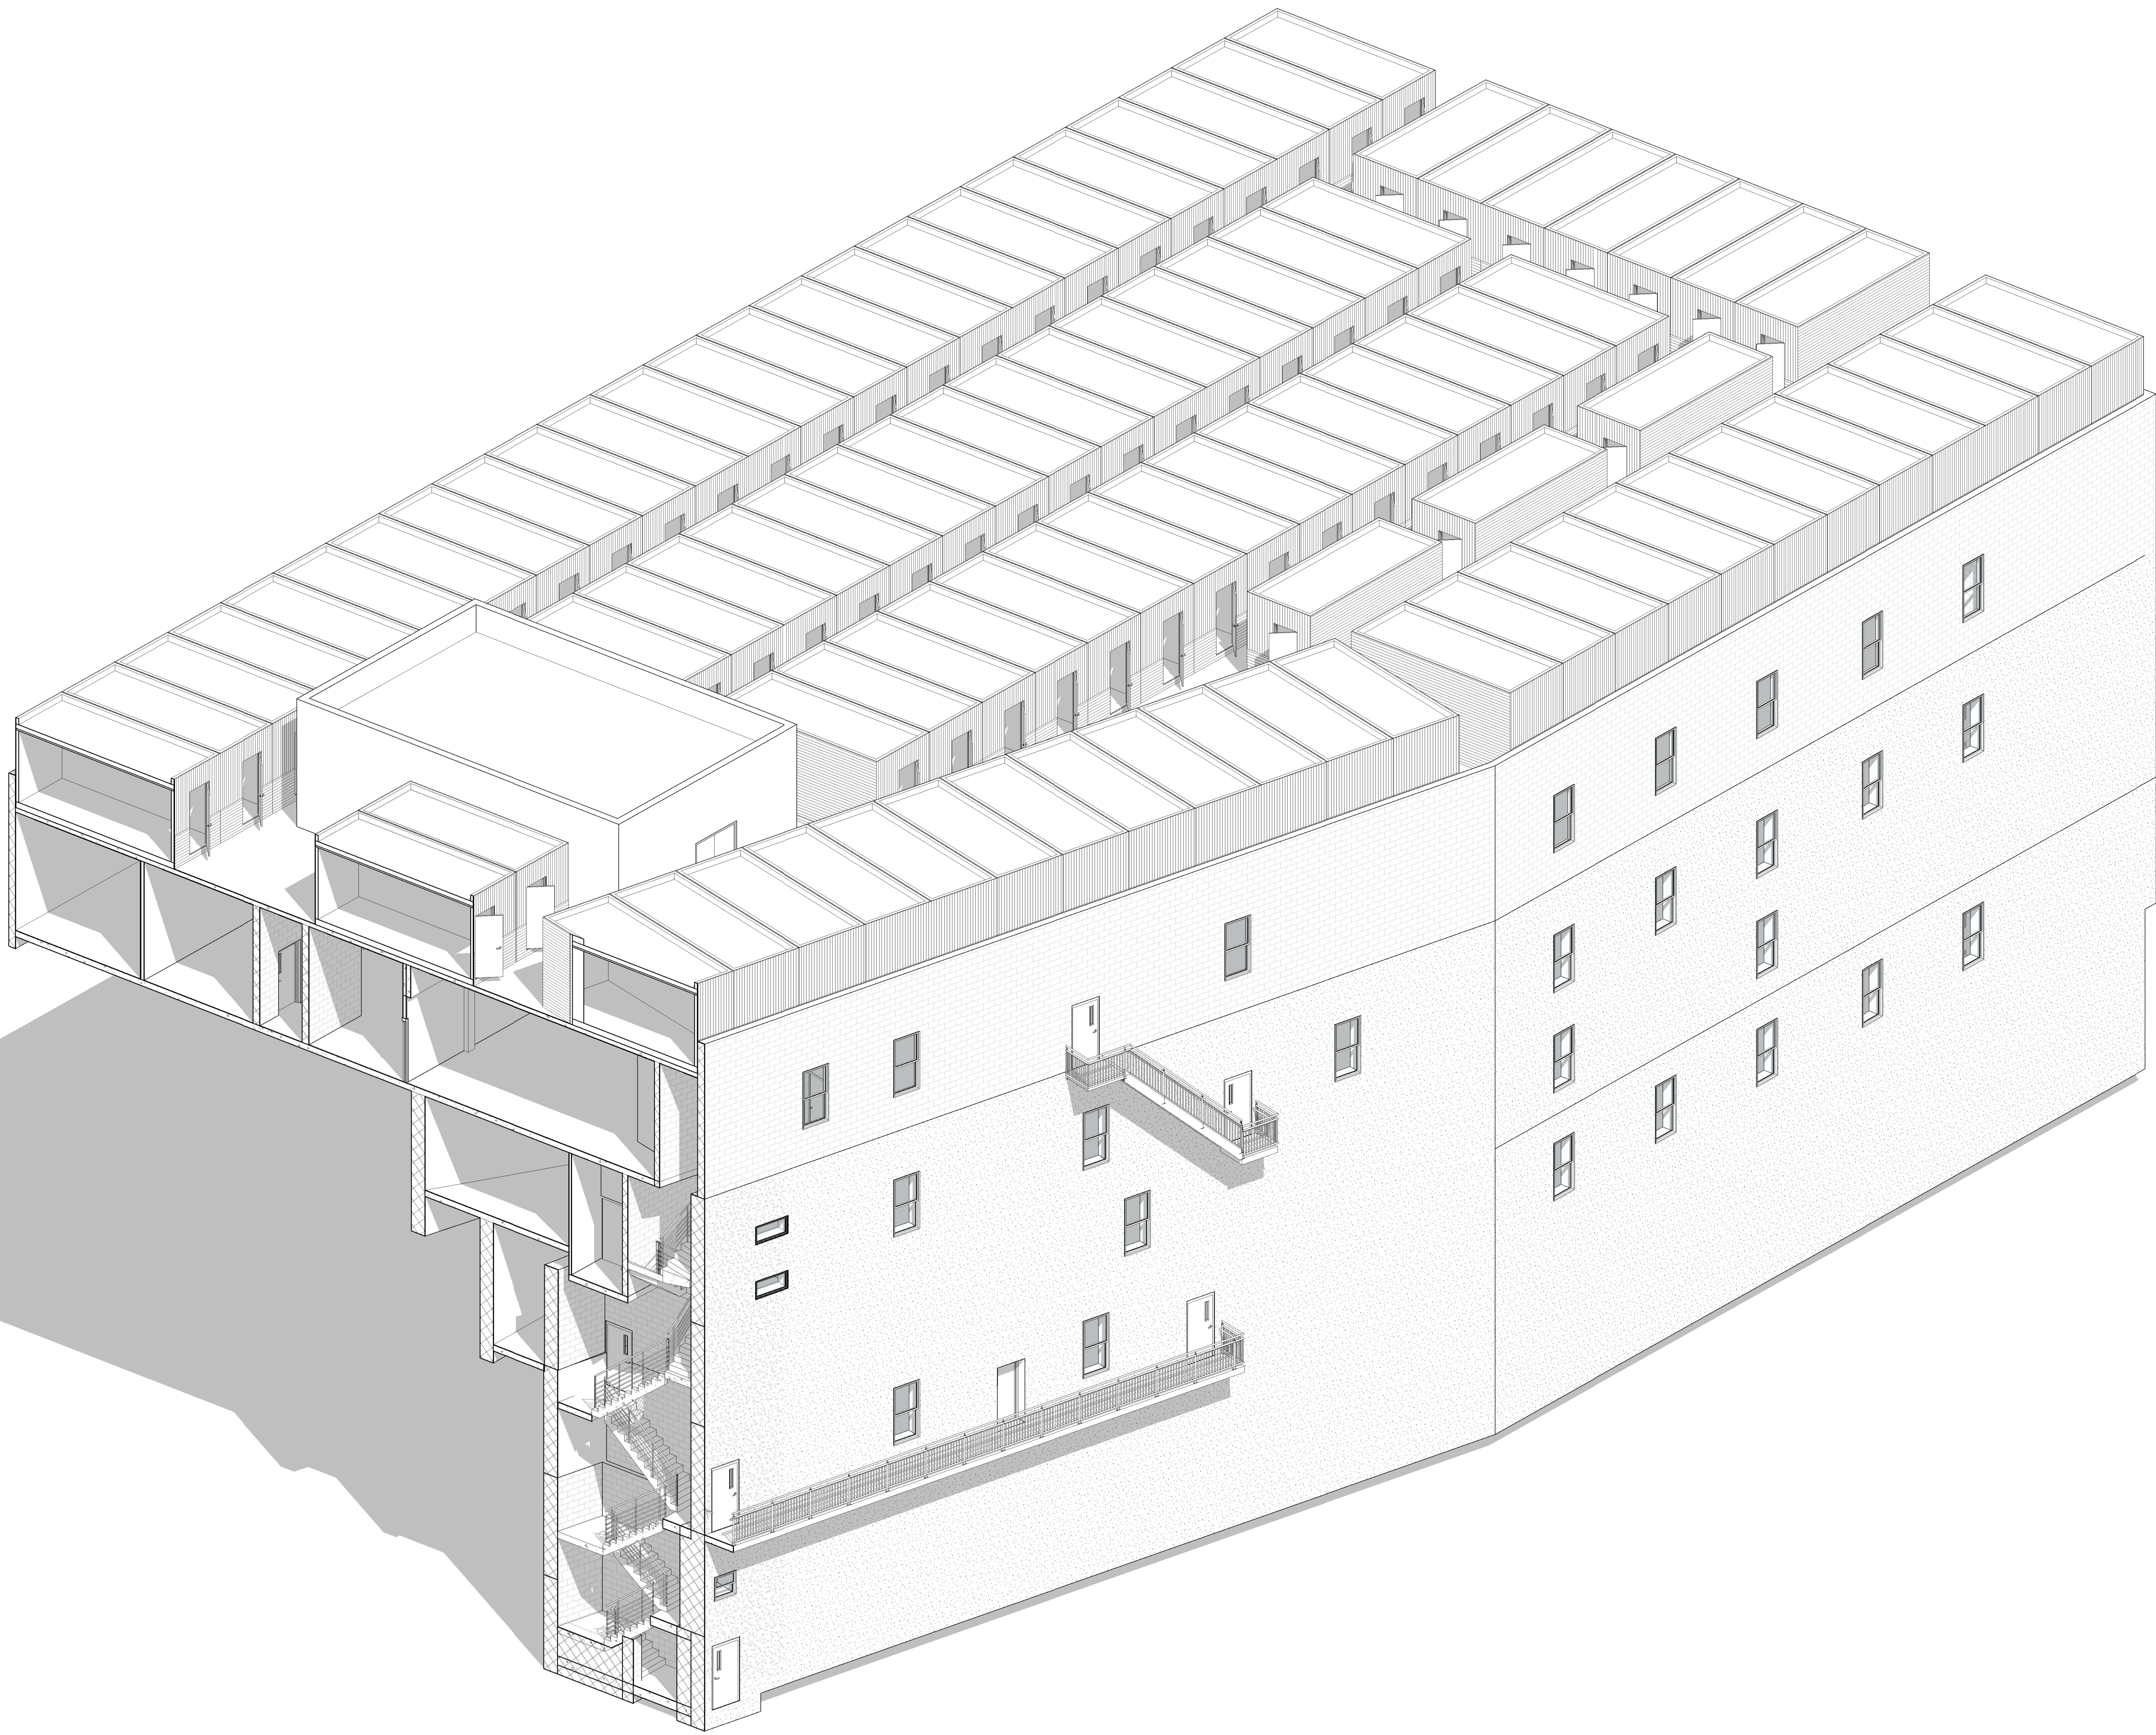

EXISTING 5 STORY BUILDING

305 EAST 182 STREET
BRONX, NY 10457

BLOCK: 3143 LOT: 179
JOB NUMBER: PENDING

ISSUE		
NUMBER	DATE	DESCRIPTION

KEY PLAN	
----------	--




PROJECT

305 EAST 182 STREET


DRAWING

3D SECTION AXON

SEAL AND SIGNATURE	DATE	12.03.23
	PROJECT NO	BX-2
	DRAWING BY	Author
	CHECK BY	Checker
	DWG NO	

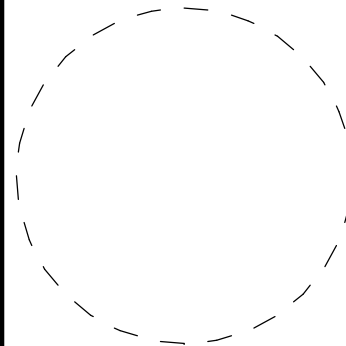

A-902

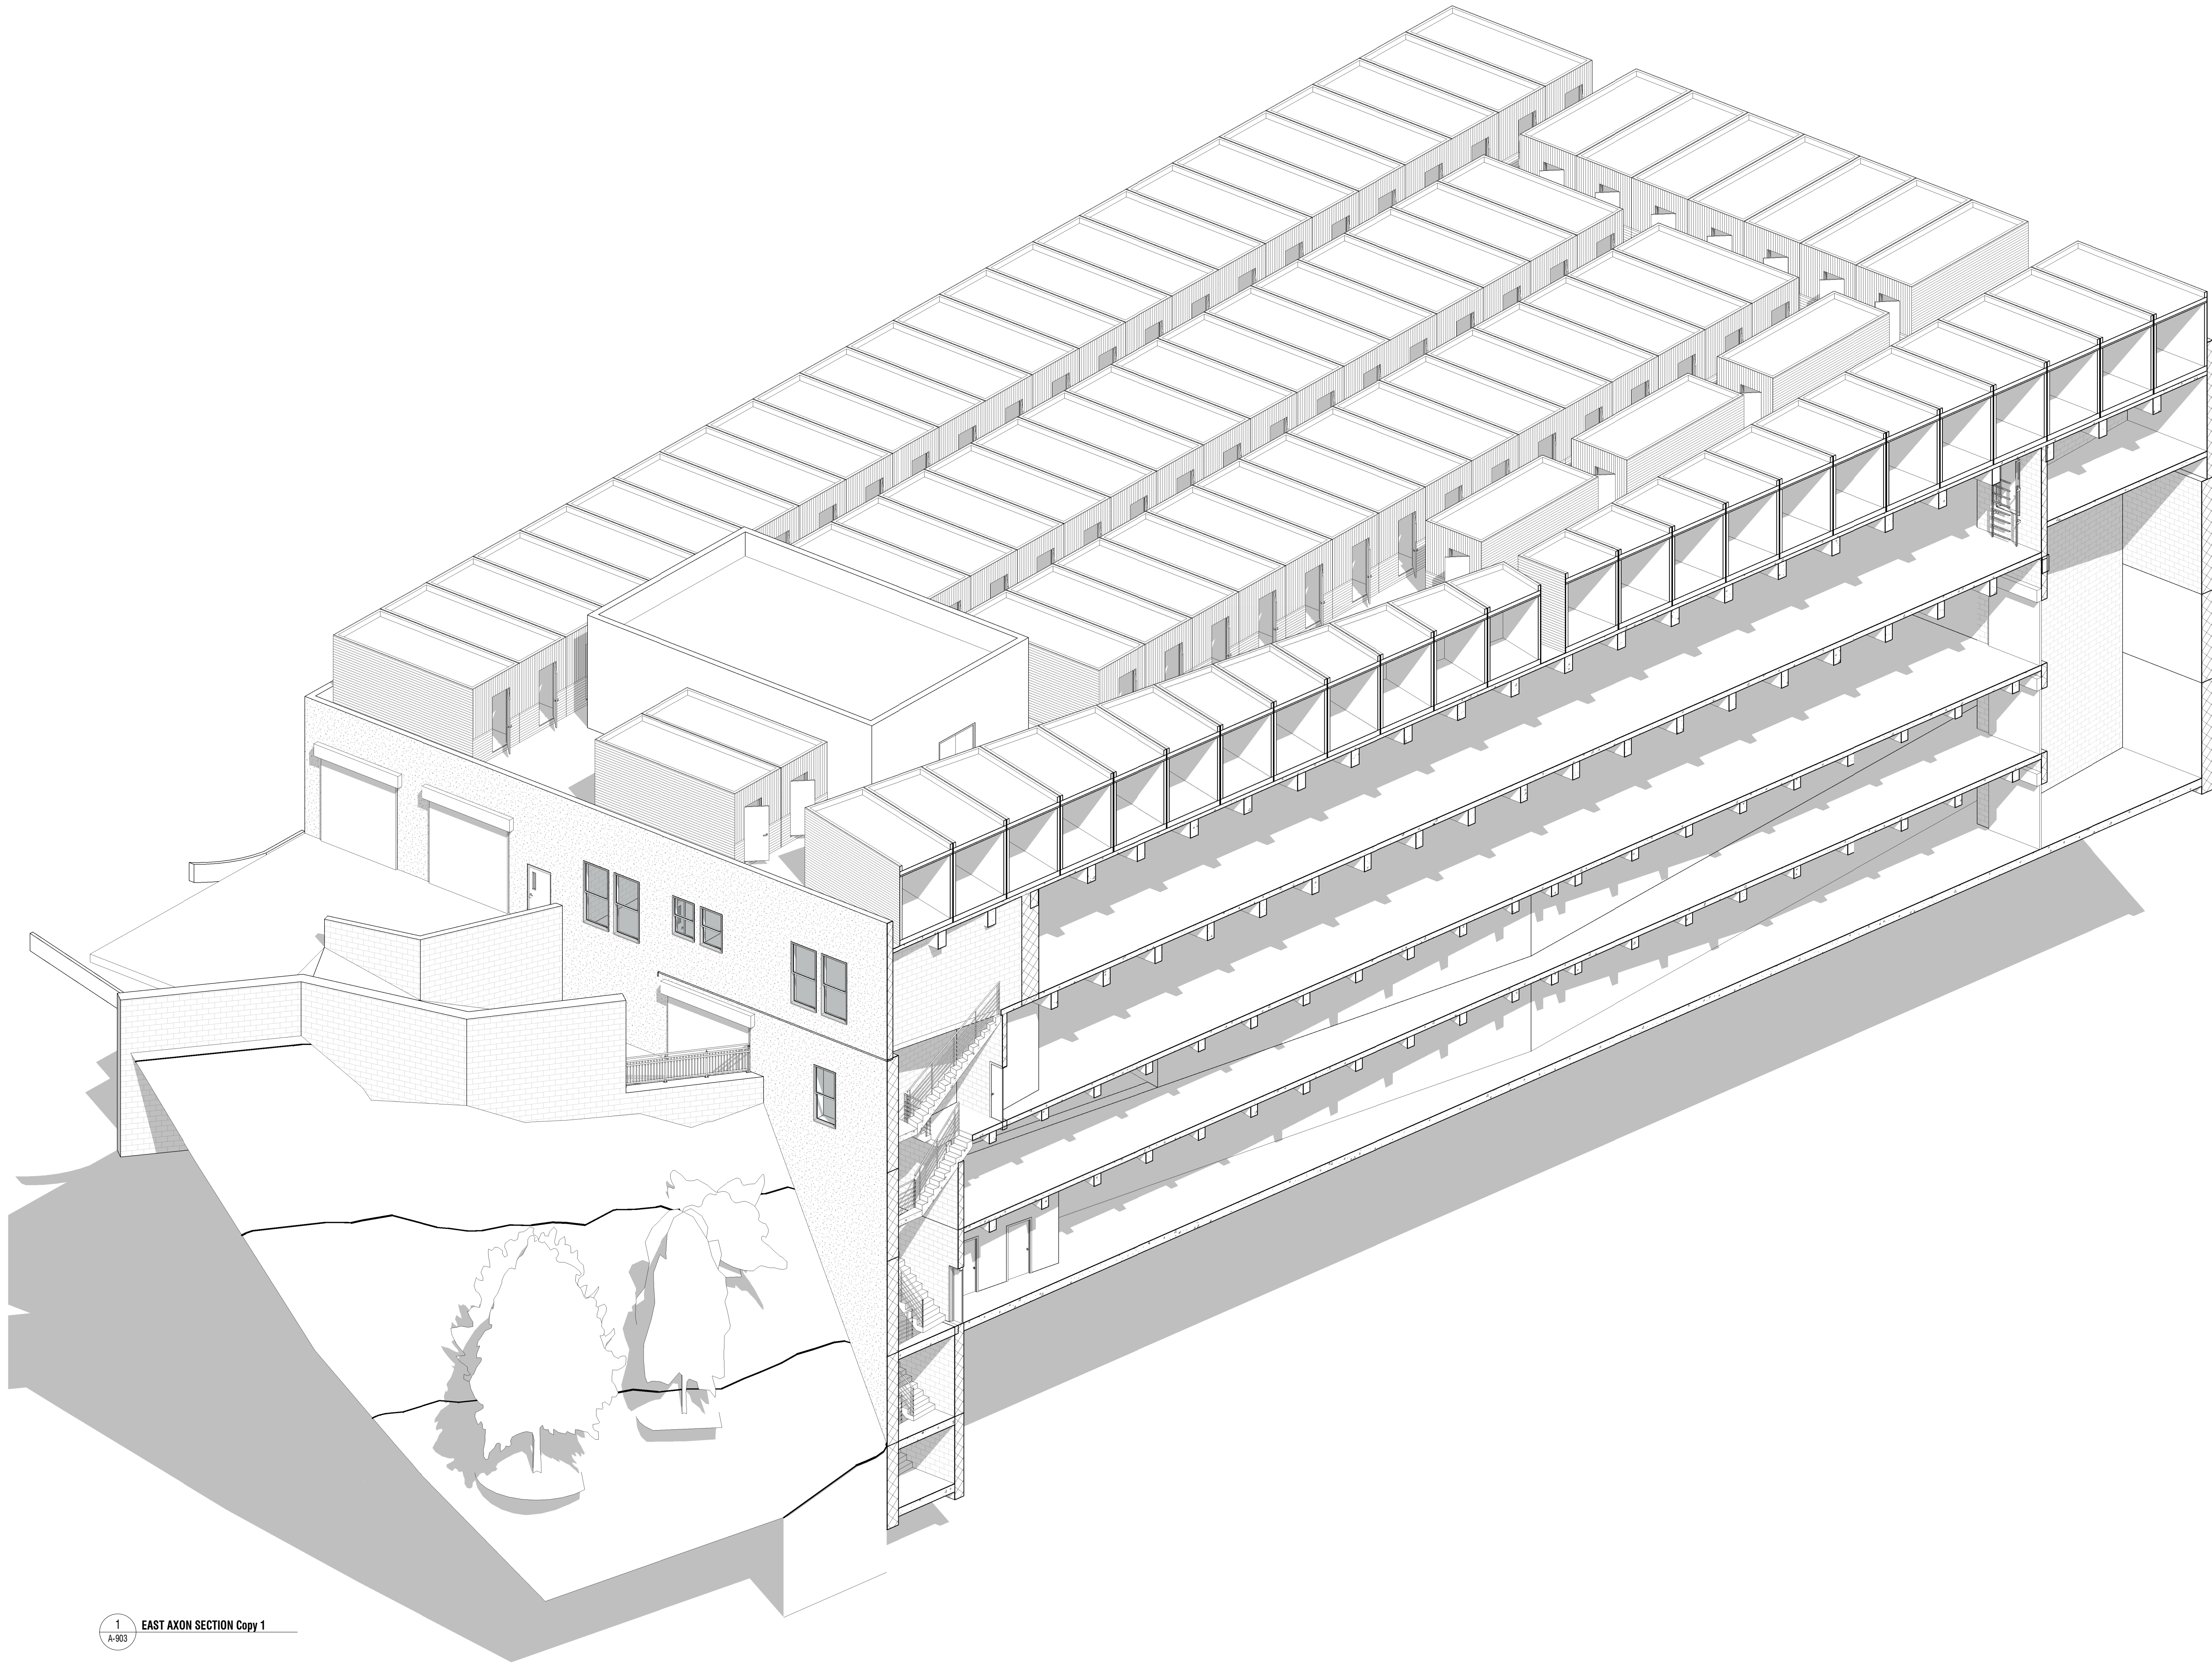

EXISTING 5 STORY BUILDING

305 EAST 182 STREET
BRONX, NY 10457

BLOCK: 3143 LOT: 179
JOB NUMBER: PENDING

ISSUE		
NUMBER	DATE	DESCRIPTION

KEY PLAN	

PROJECT

305 EAST 182 STREET

DRAWING

3D SECTION AXON

SEAL AND SIGNATURE	DATE	12.03.23
	PROJECT NO	BX-2
	DRAWING BY	Author
	CHECK BY	Checker
	DWG NO	

