




**3 SIDE ELEVATION**  
SCALE: 1/8" = 1'-0"



**2 FRONT ELEVATION**  
SCALE: 1/8" = 1'-0"

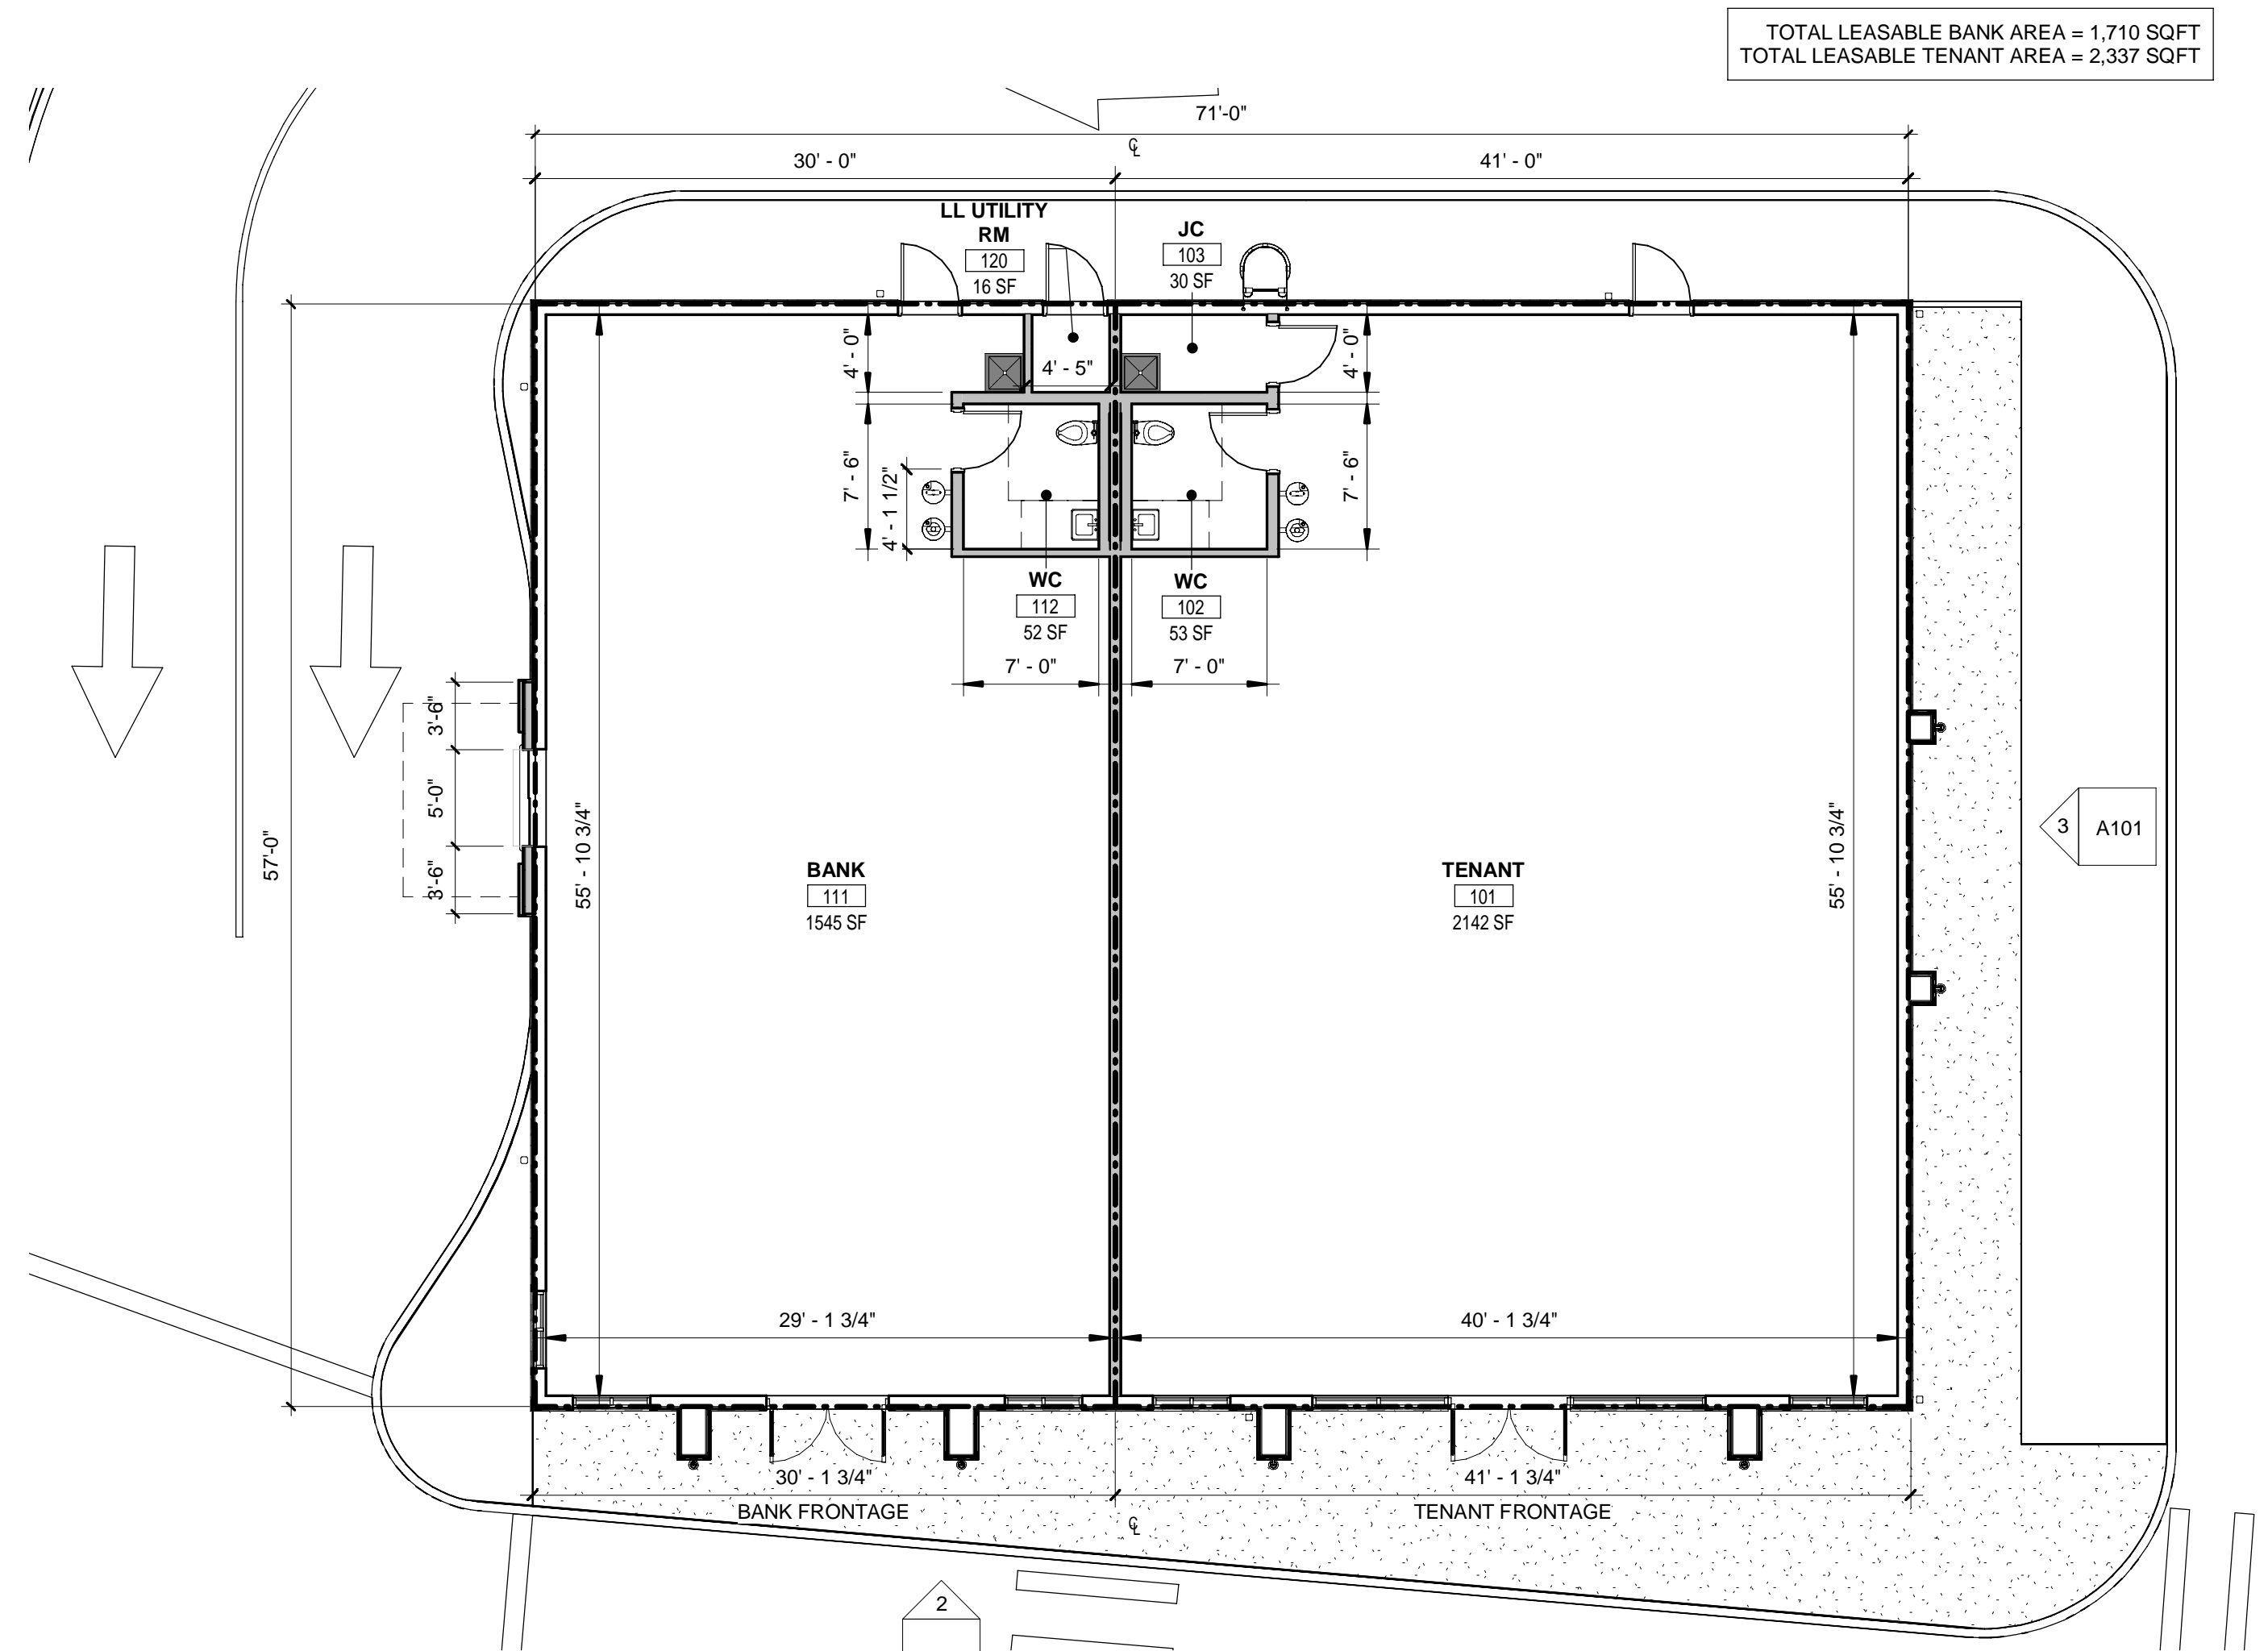

**1 FIRST FLOOR PROPOSED PLAN**  
SCALE: 1/8" = 1'-0"

ARCHITECT:  
**PHASE ZERO DESIGN**  
ARCHITECTS & INTERIOR DESIGNERS  
8 WILCOX STREET  
SIMSBURY, CONNECTICUT 06070  
PHONE: (860) 264-1624  
FAX: (860) 264-1628  
www.phasezerodesign.com



**VILLAGE GREEN PLAZA**  
PROPOSED RETAIL BUILDING - VILLAGE GREEN  
PLAZA  
LITCHFIELD, CT 06759

NO.	DATE	REVISIONS	
		DESCRIPTION	

SEAL:  
**PROGRESS DRAWING**  
5/5/2022 12:26:31 PM  
NOT FOR CONSTRUCTION

ISSUED FOR: SCHEMATIC DESIGN  
ISSUED DATE: 5.5.2022

DRAWN BY: JB  
CHECKED BY: MW  
PROJECT NUMBER: 21443

DRAWING NAME:  
**OVERALL FIRST FLOOR PLAN**

DRAWING NO.  
**A101**