



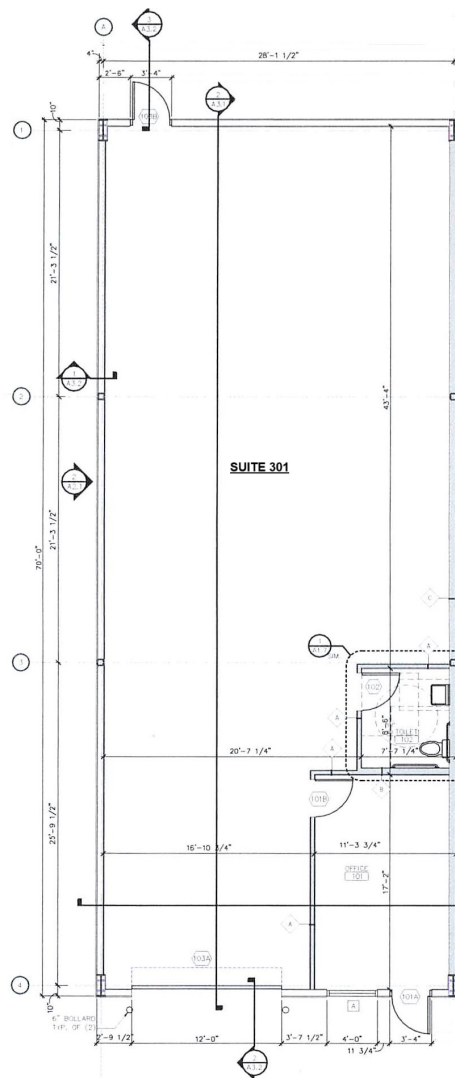

1 FLOOR PLAN
SCALE: 1/4" = 1'-0"

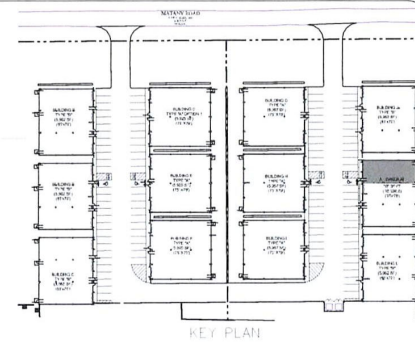

17540 MATANY ROAD
BUILDING #3
JUSTIN, TX

UNIT SUMMARY	
SUITE #301	194 SF
OFFICE	1,806 SF
WAREHOUSE	2,000 SF
TOTAL	

PRELIMINARY
NOT TO BE USED
FOR
REGULATORY
PERMITTING OR
CONSTRUCTION



INDUSTRIAL BUILDING
MATANY ROAD
JUSTIN, TX 76247

Revisions

File Name:	2104-01-1
Project No:	2104
Date:	08/17/21
Drawn By:	EDL
Checked By:	mtf

SHEET
A1.4
FLOOR PLAN
DRAWING PART 101