



SOUTH ELEVATION
SCALE: 3/32" = 1'-0"

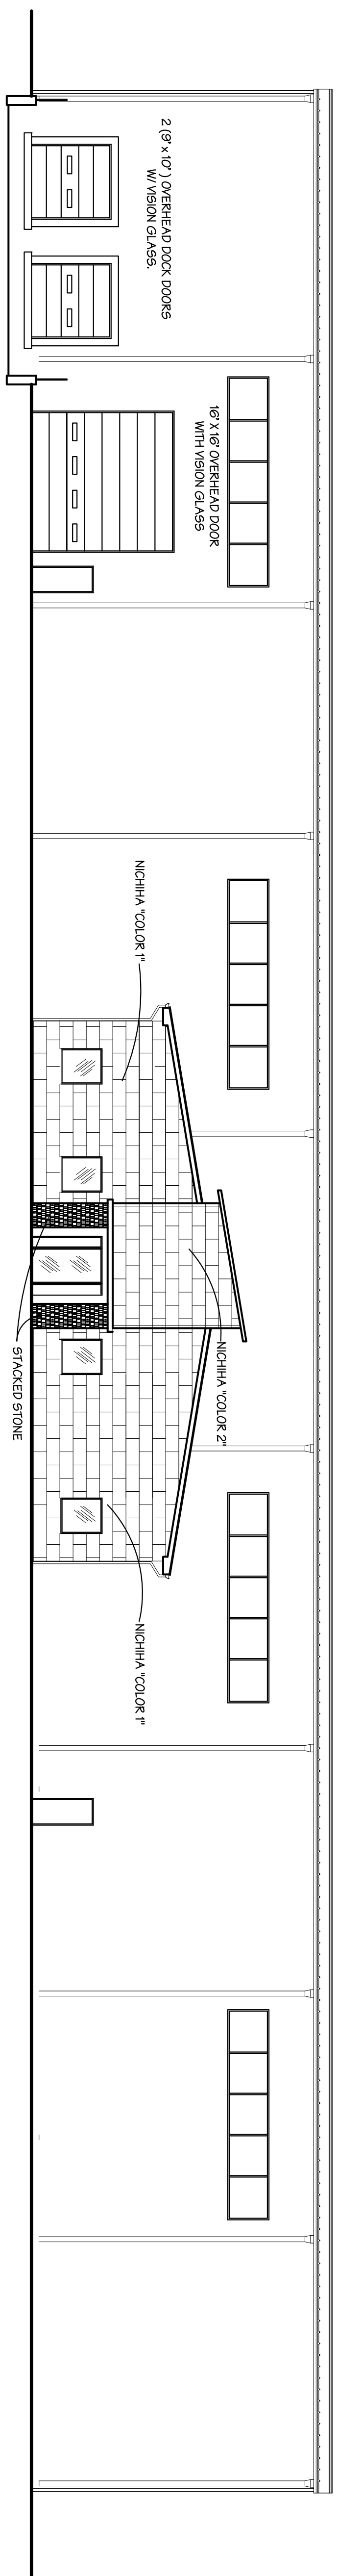

WEST ELEVATION
SCALE: 3/32" = 1'-0"

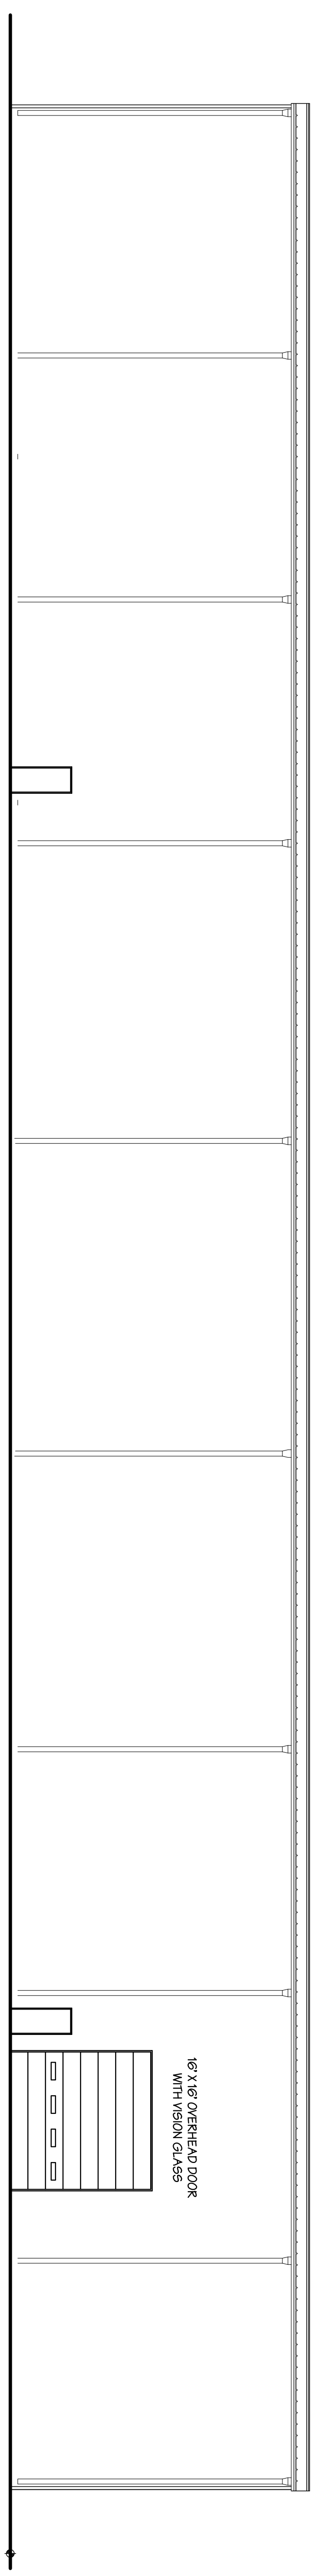

EAST ELEVATION
SCALE: 3/32" = 1'-0"

SPEC 11		
LAWRENCE ECONOMIC DEVELOPMENT CORP.		
ELEVATIONS		
DRAWN BY: RADIUS STUDIO	CHECKED BY: RADIUS STUDIO	DATE: 3-22-19

REV.	DESCRIPTION	DATE
1	FINAL REVISION FOR BID	6-12-19



RADIUS
STUDIO

PLANNING AND DESIGN CONSULTANT