




AREA CALCULATIONS (SQ. FT.)	
1ST FLR. FOYER (A.C.)	293 SQ. FT.
2ND FLR. OFFICE SPACE (A.C.)	2,992 SQ. FT.
WAREHOUSE SPACE	5,979 SQ. FT.
TOTAL AREA UNDER ROOF:	9,264 SQ. FT.
COVERED LOADING AREA	1,456 SQ. FT.

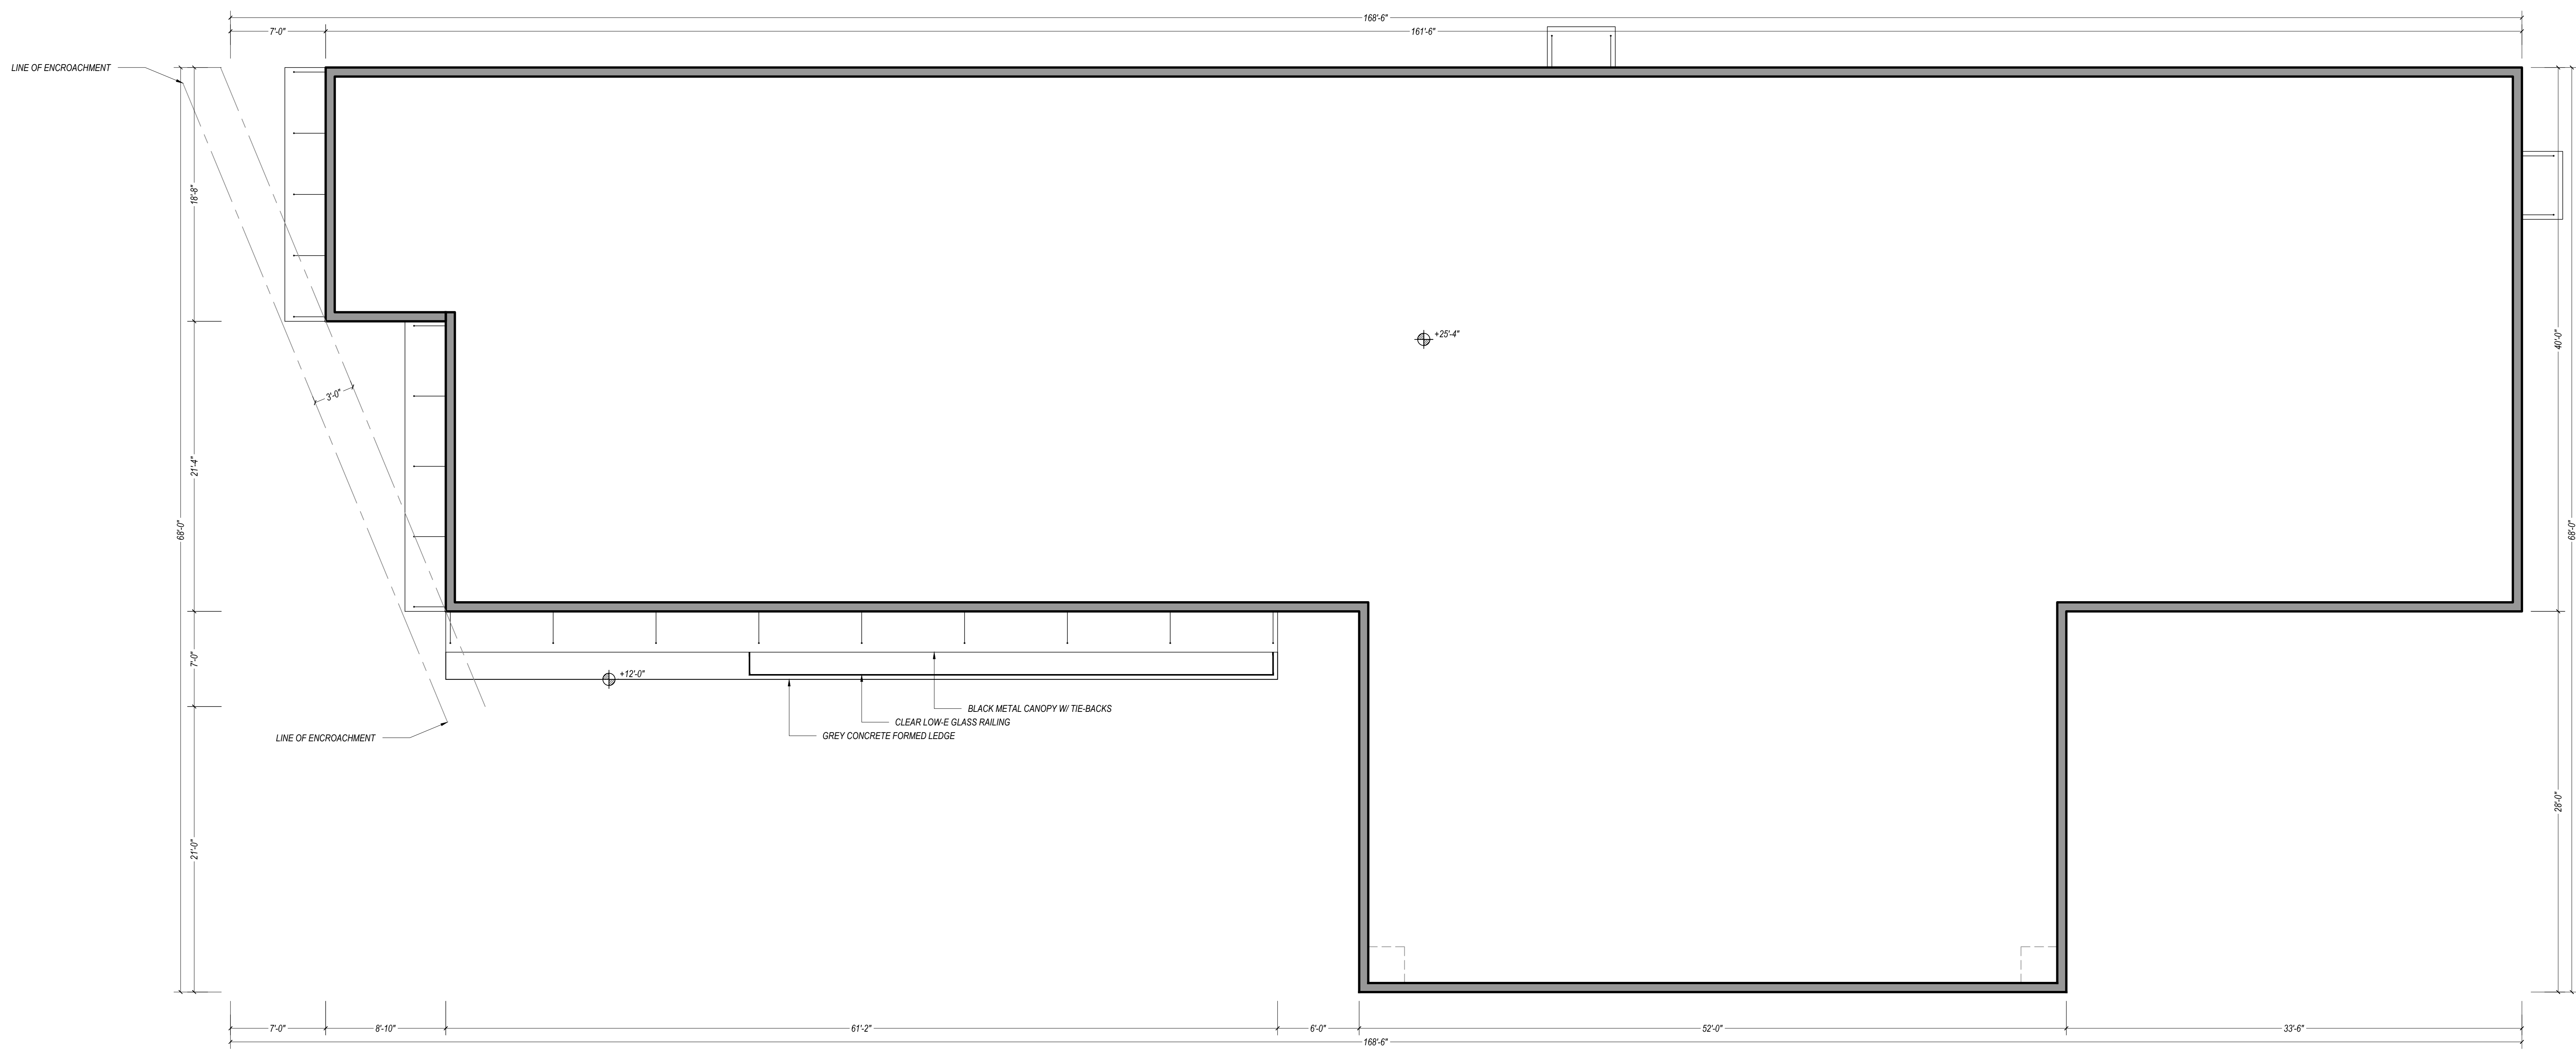


ROOF PLAN
SCALE: 3/16" = 1'-0"

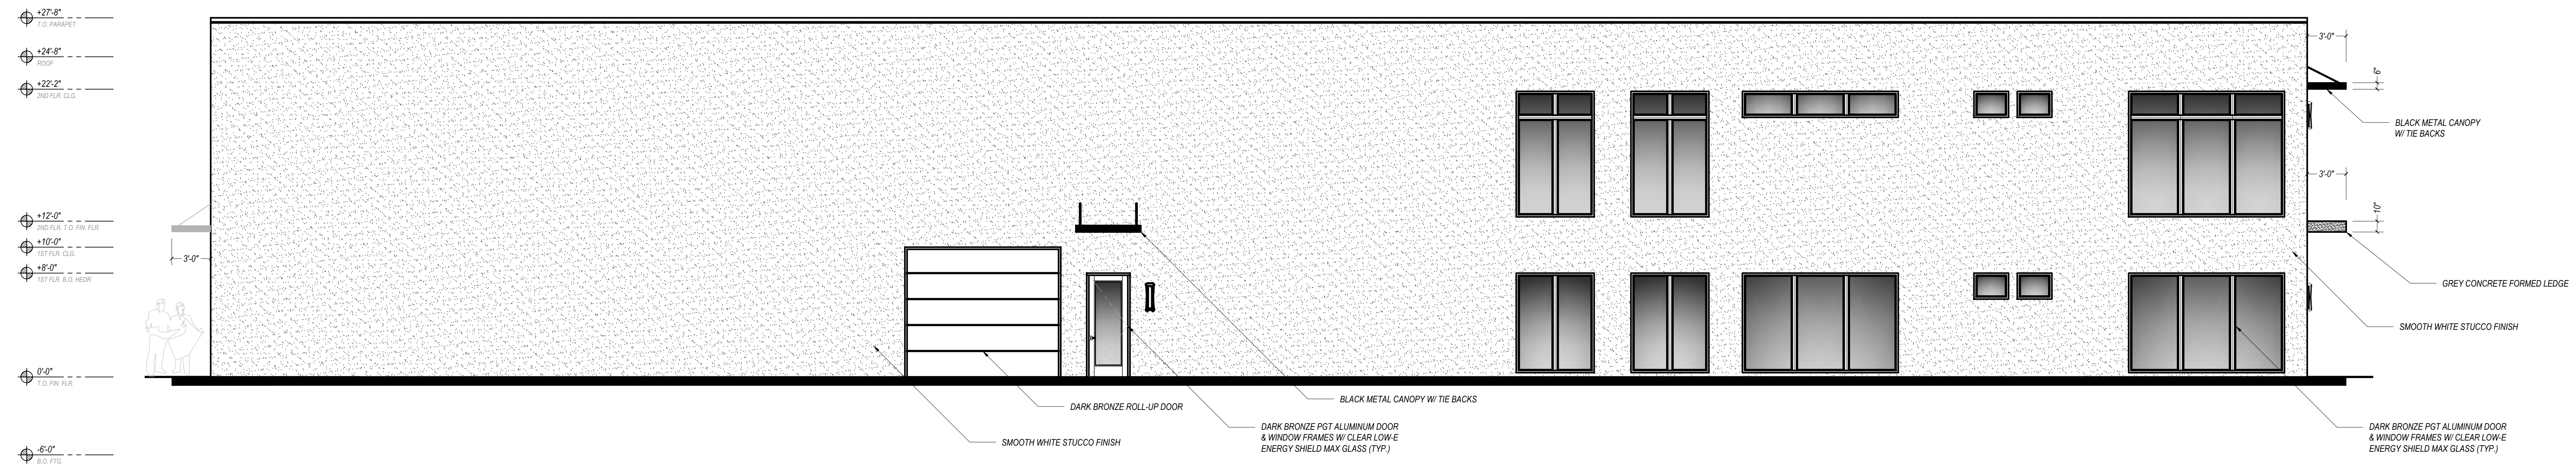


FRONT ELEVATION
SCALE: 3/16" = 1'-0"

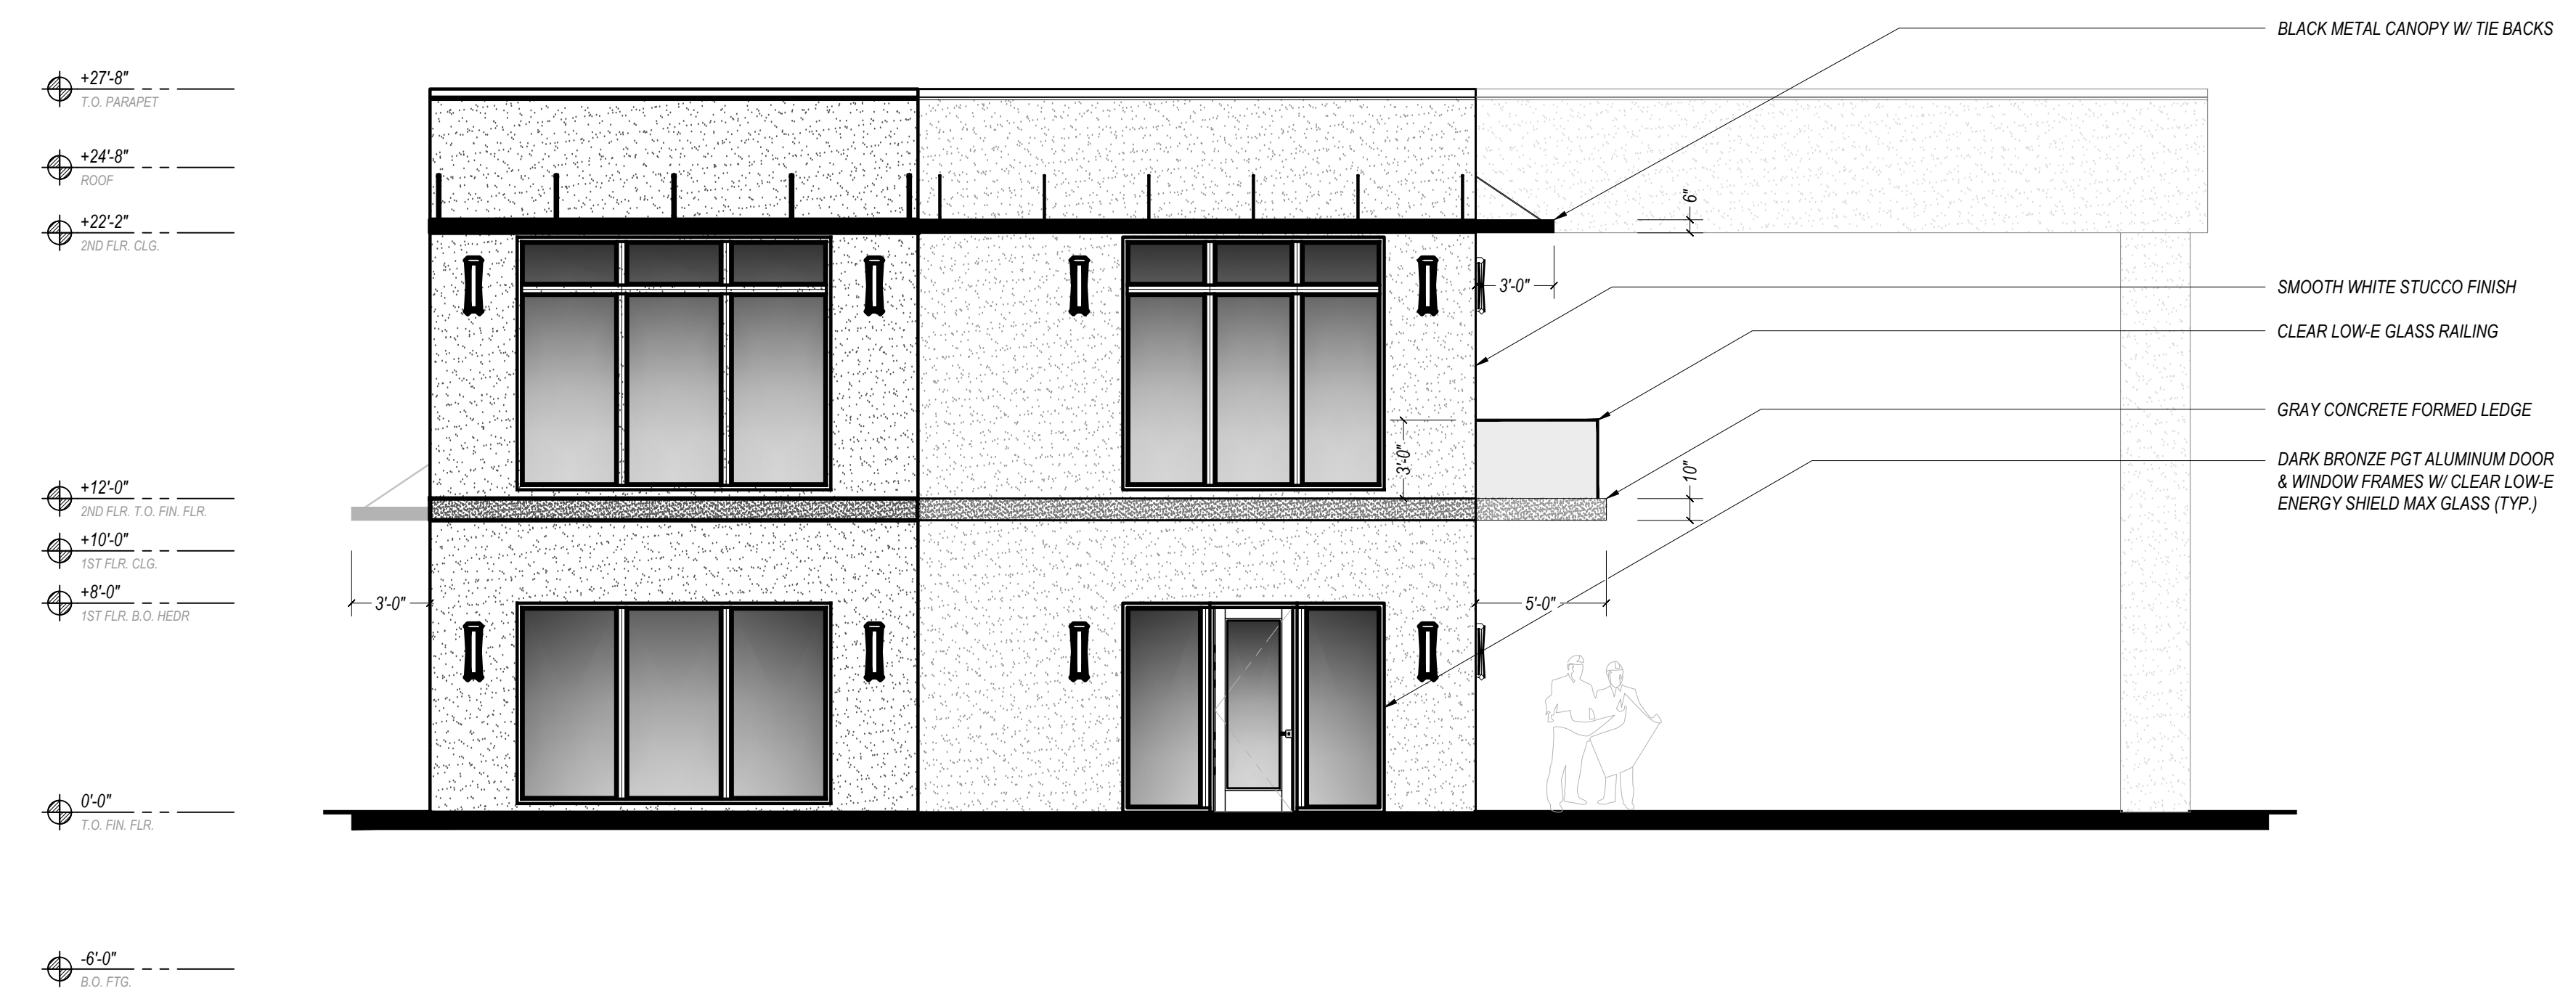


LEFT SIDE ELEVATION
SCALE: 3/16" = 1'-0"

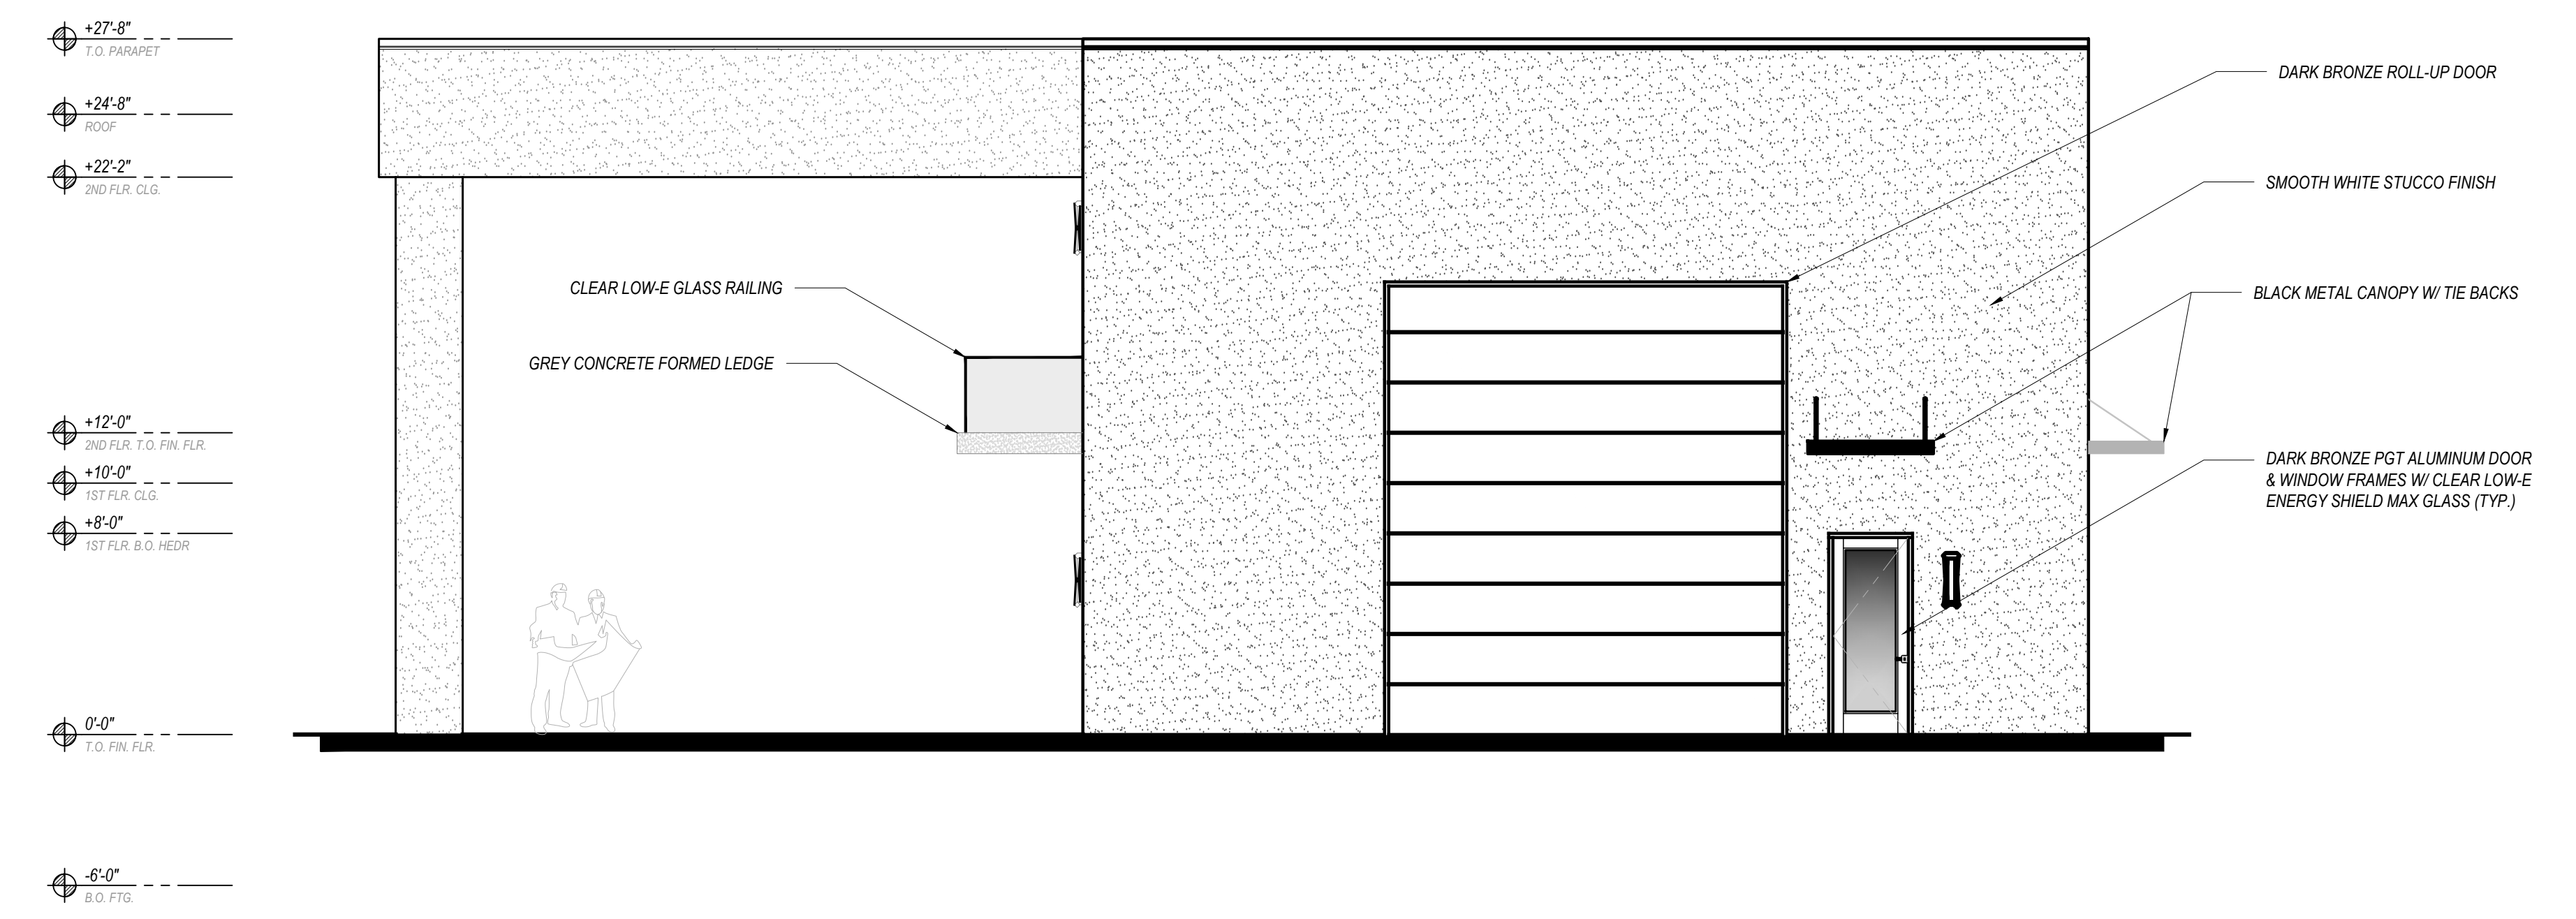


RIGHT SIDE ELEVATION
SCALE: 3/16" = 1'-0"

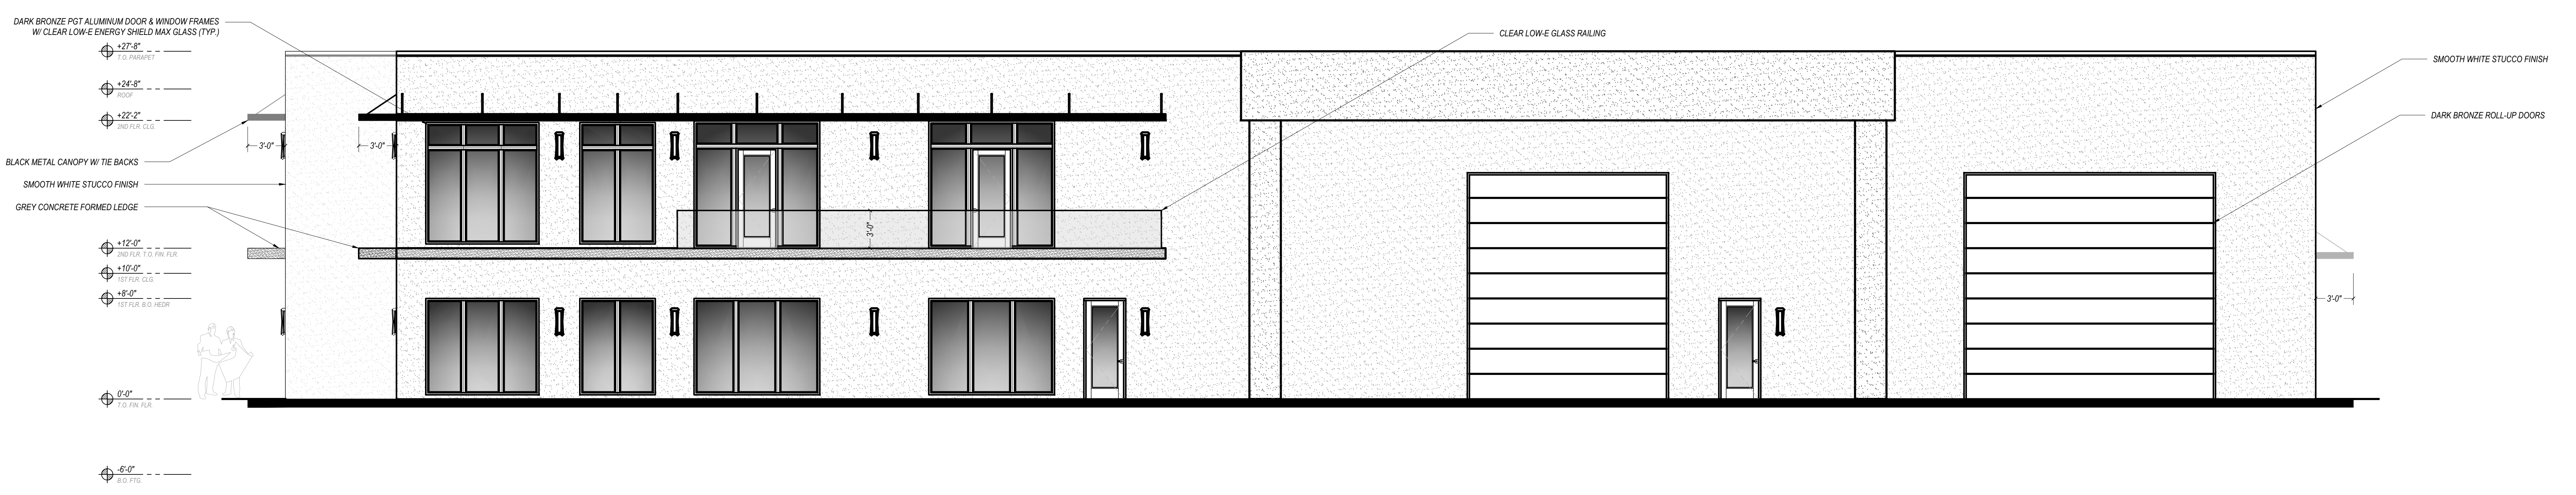


FRONT ELEVATION
SCALE: 3/16" = 1'-0"

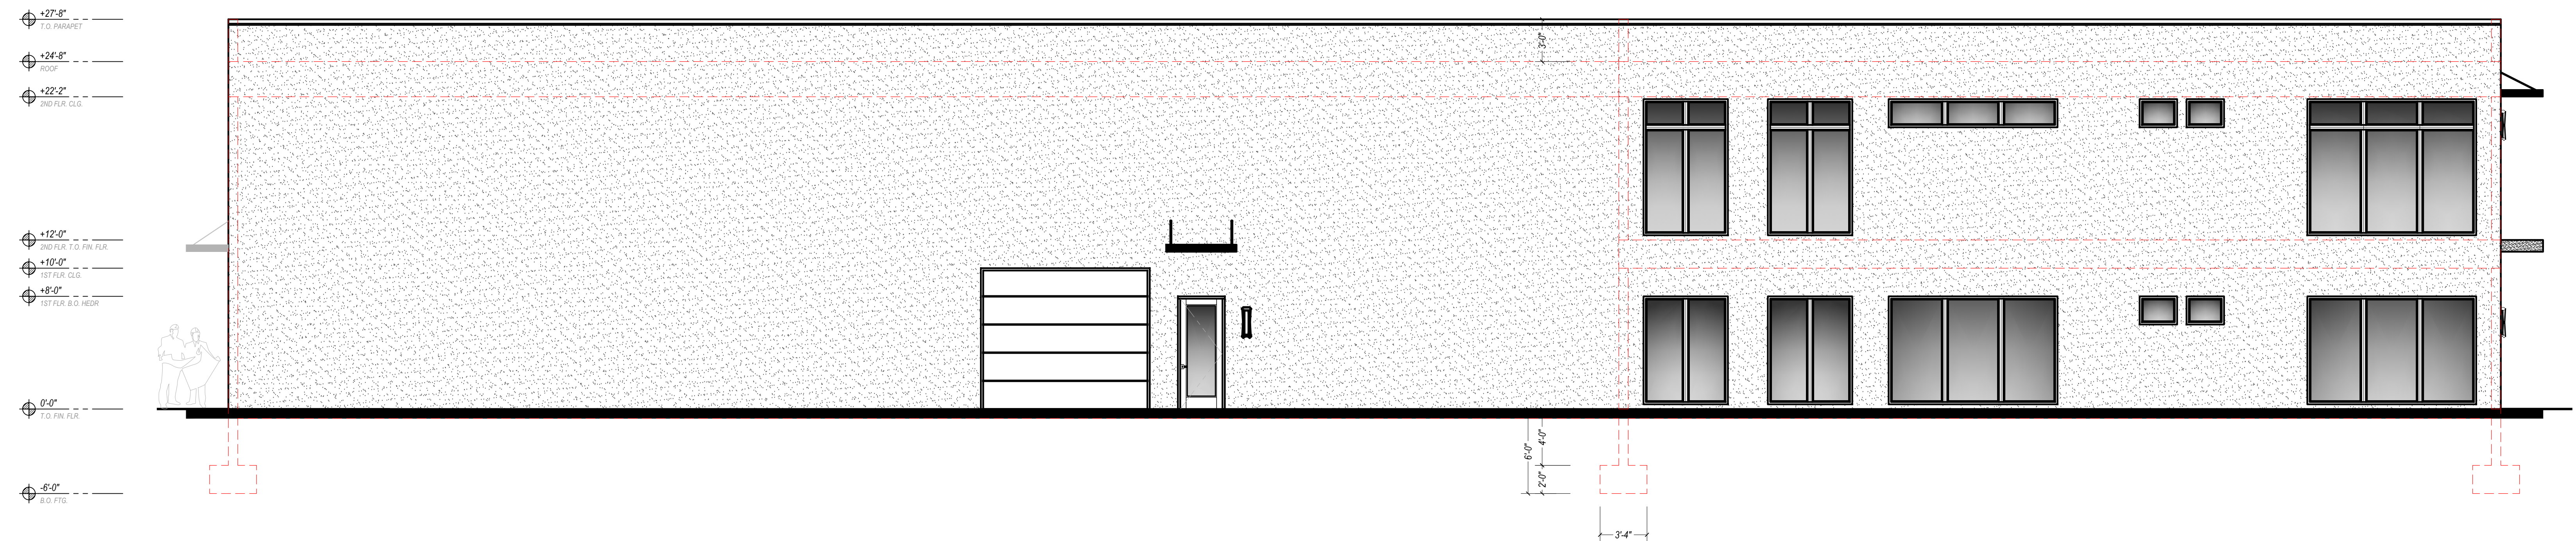


FRONT ELEVATION
SCALE: 3/16" = 1'-0"

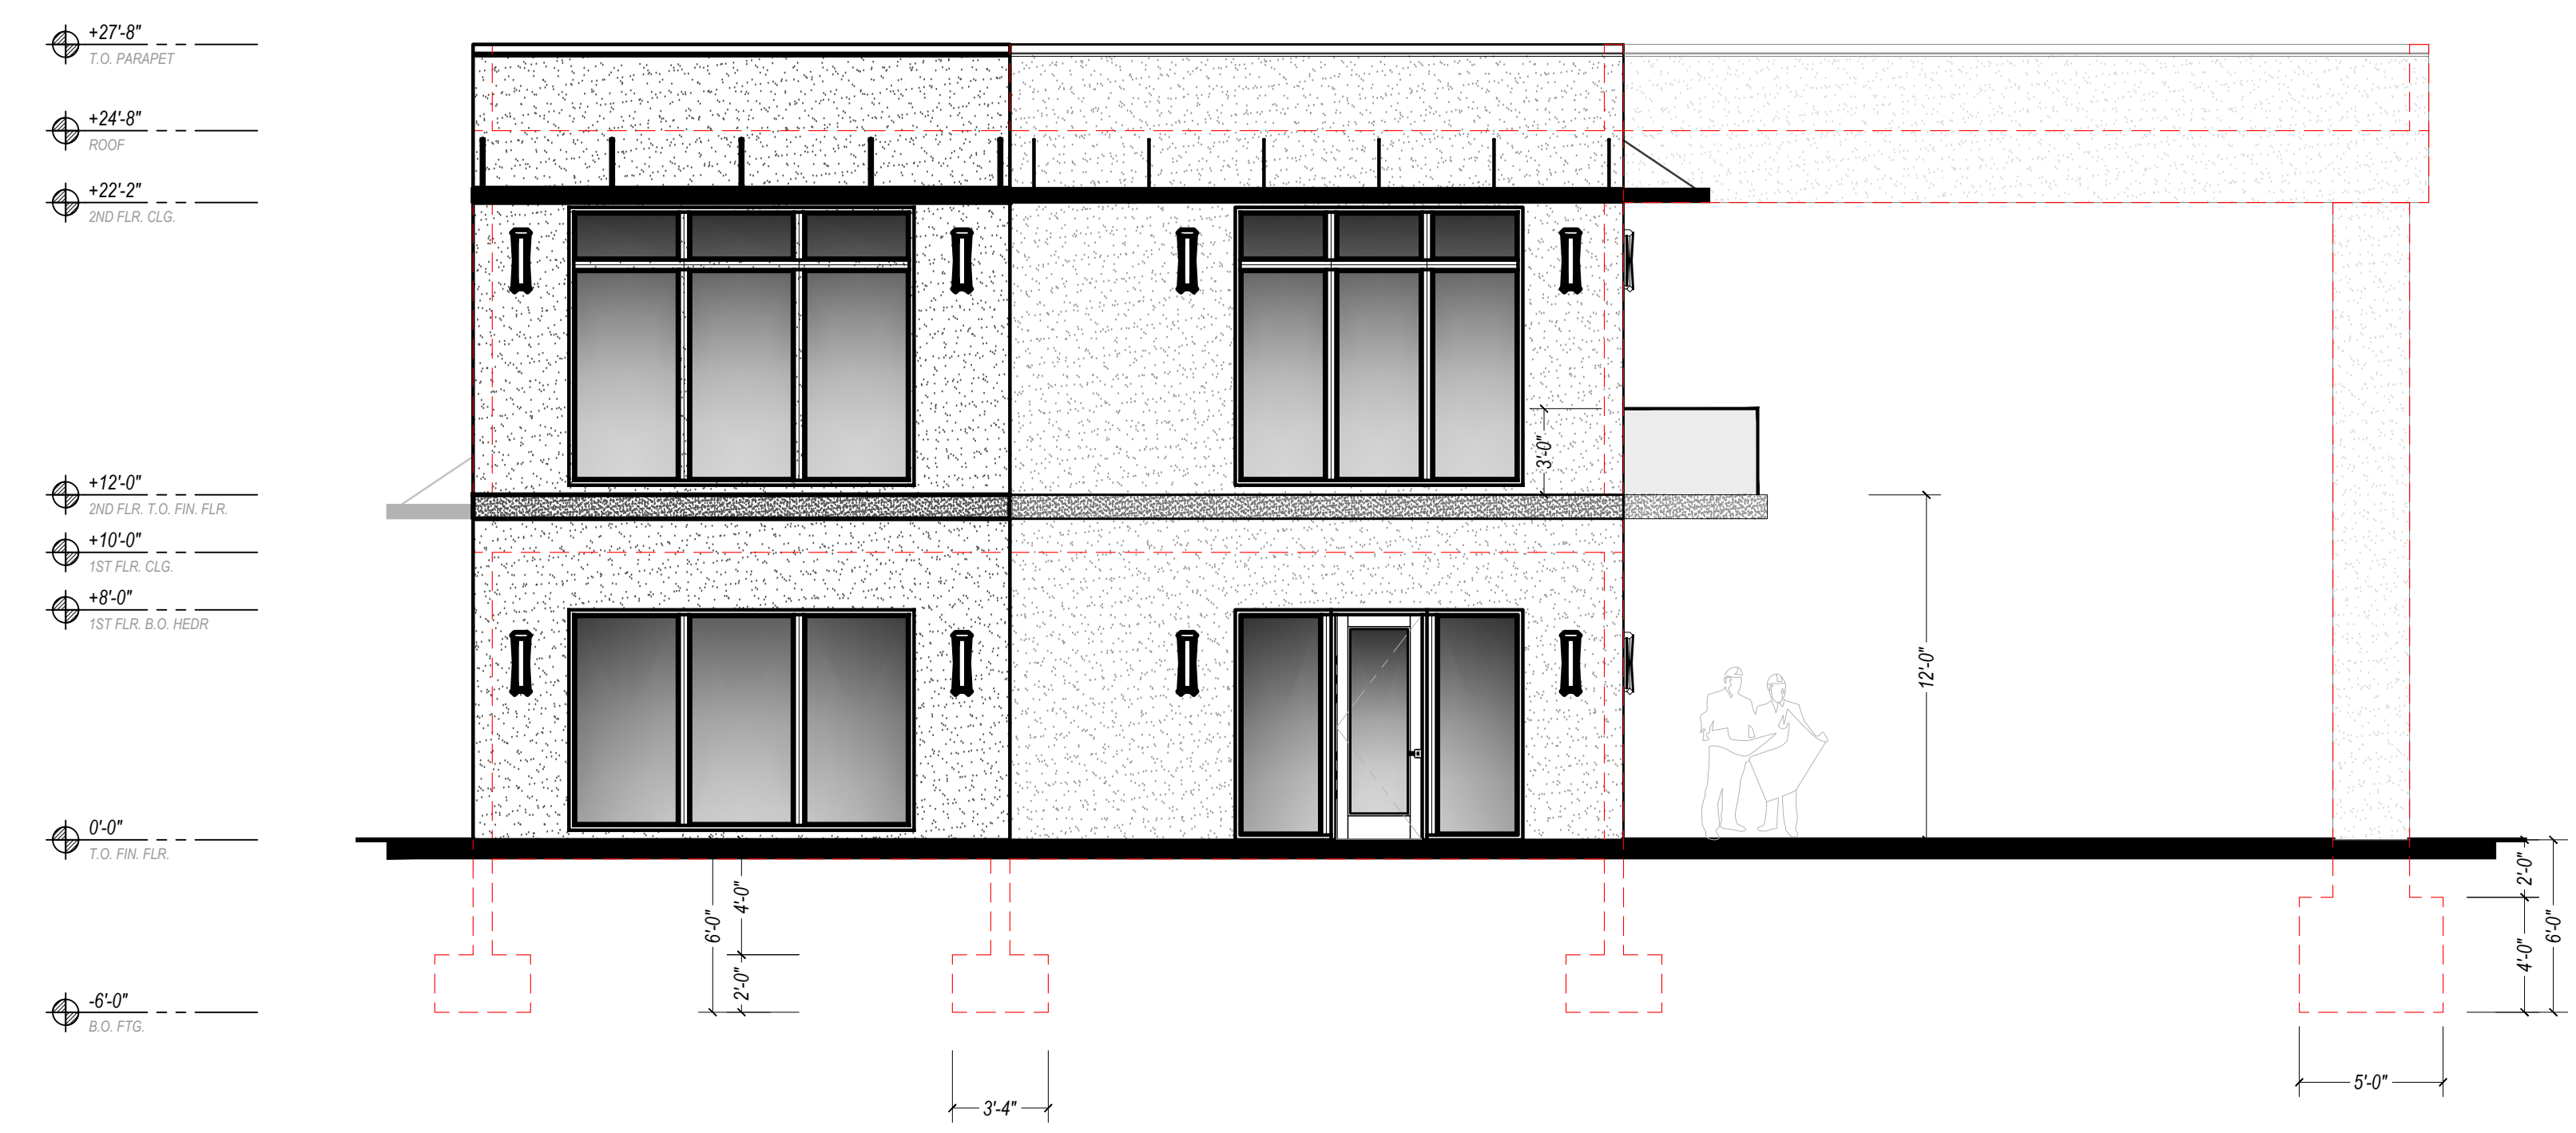


LEFT SIDE ELEVATION
SCALE: 3/16" = 1'-0"

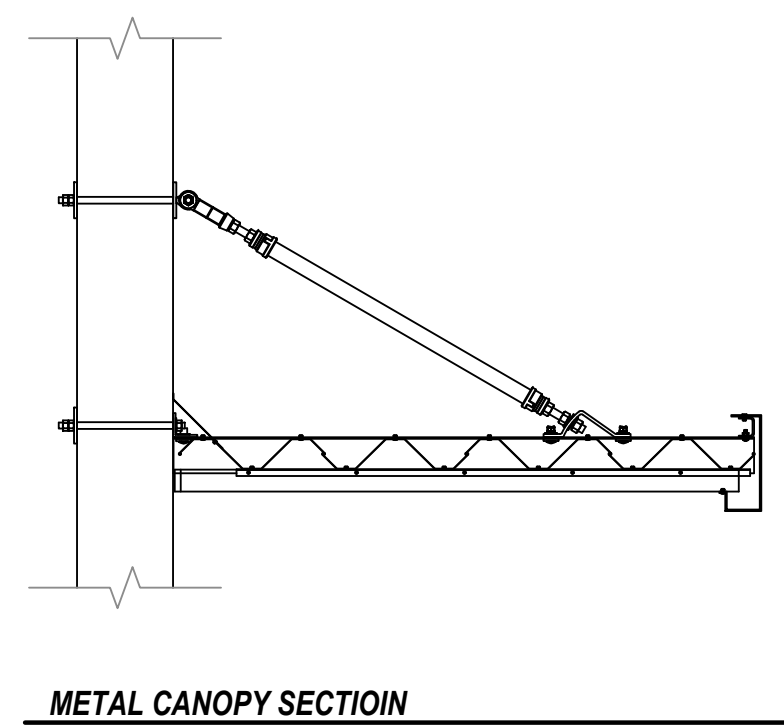

METAL CANOPY SECTION
SCALE: 3/4" = 1'-0"

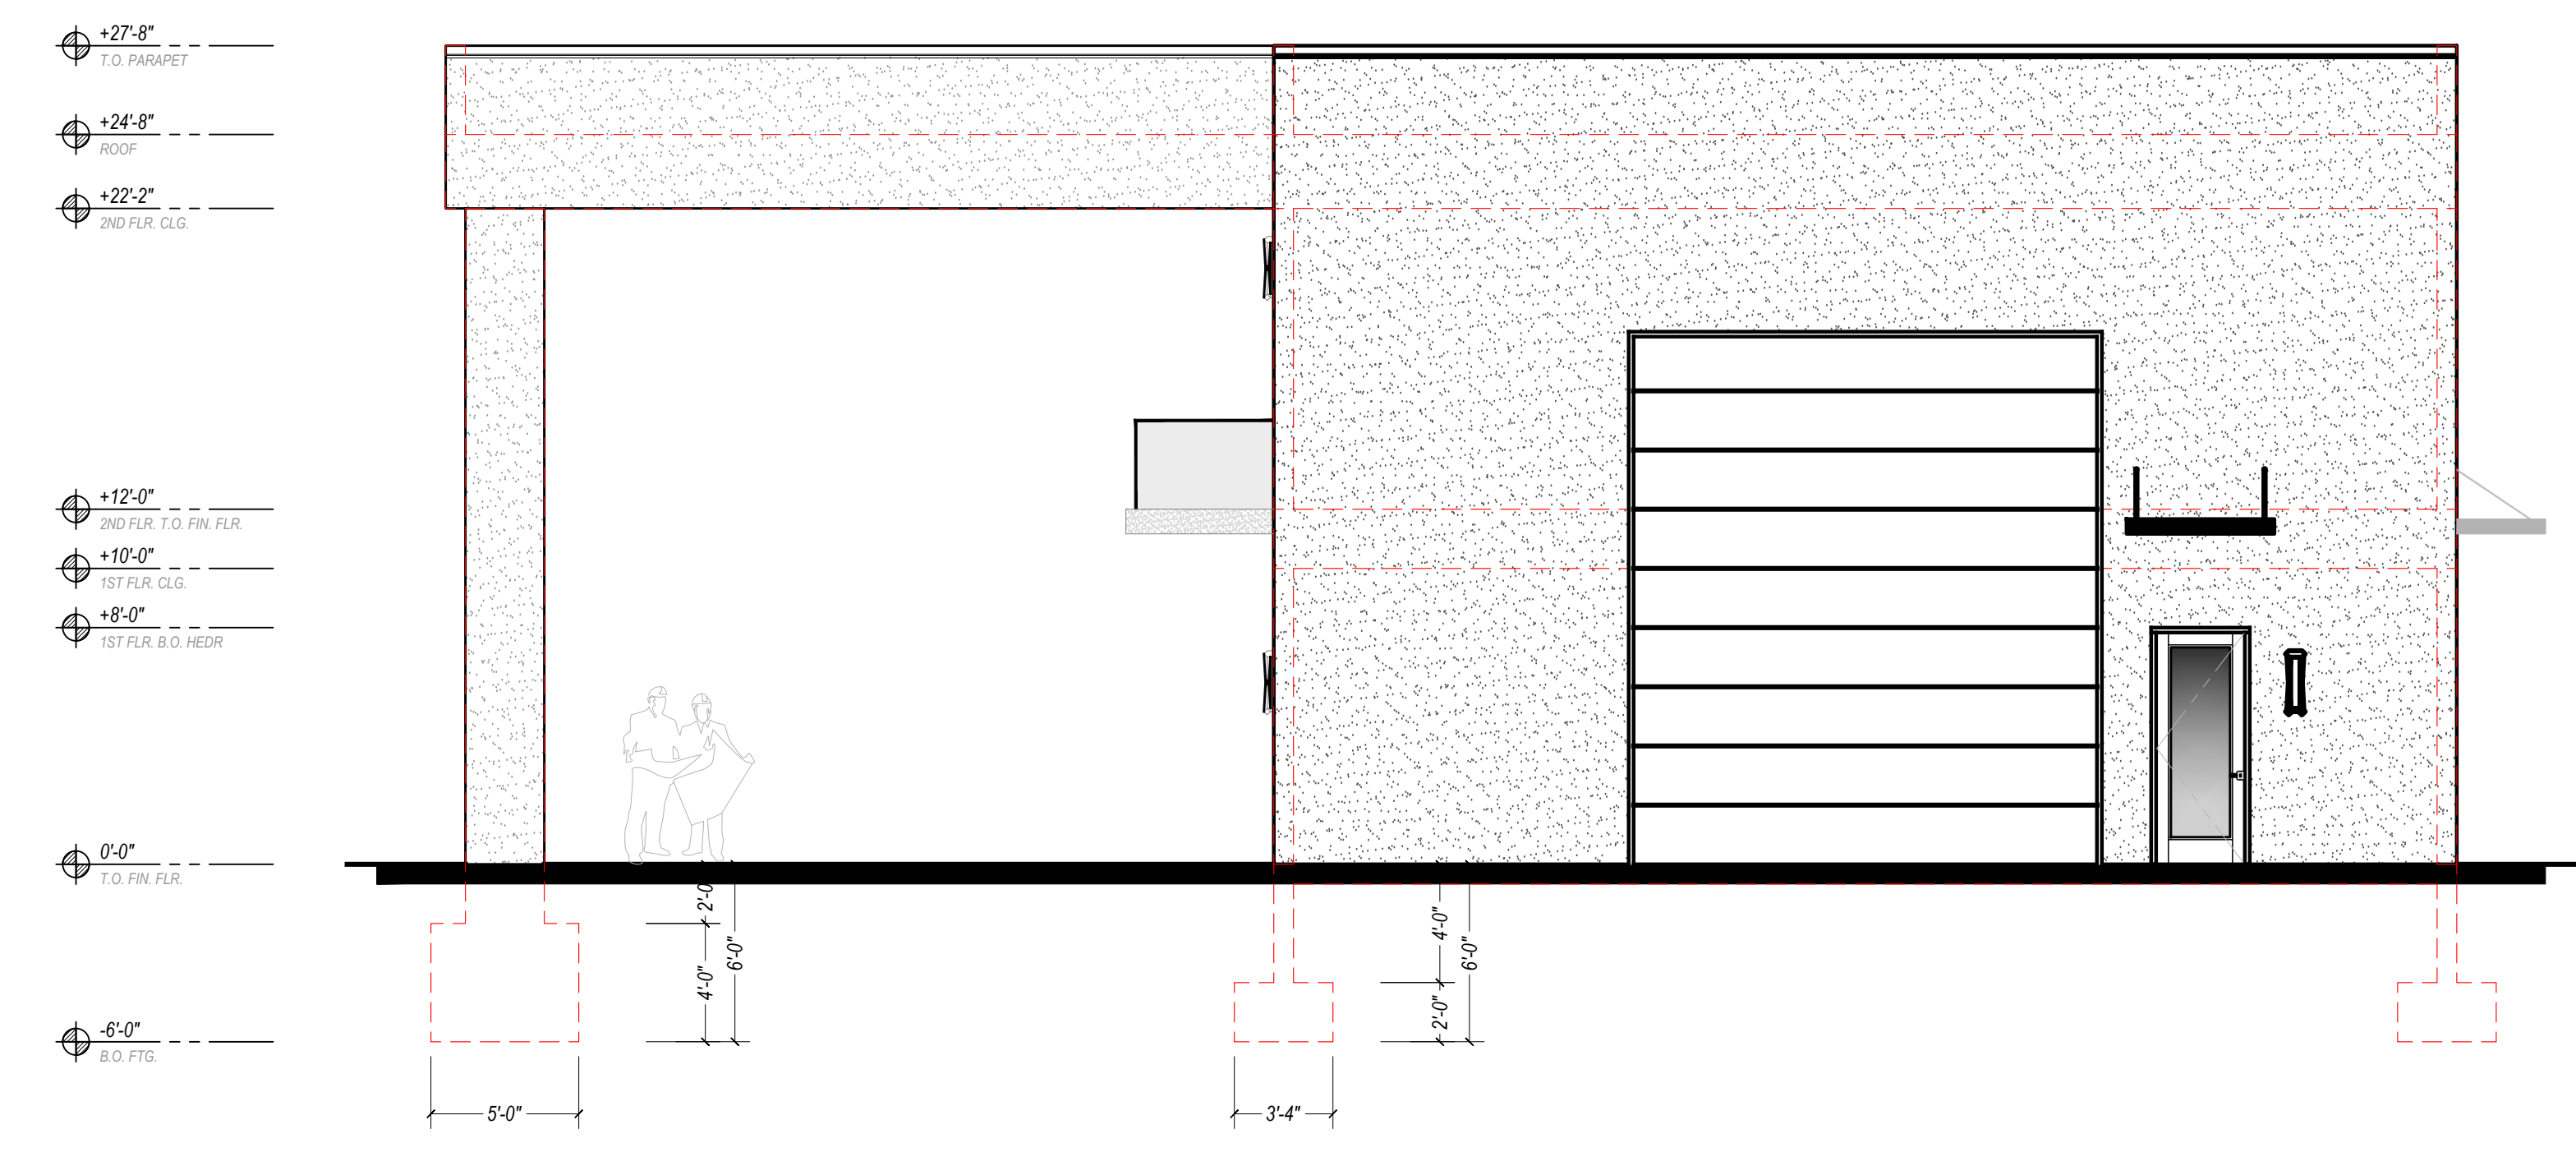

RIGHT SIDE ELEVATION
SCALE: 3/16" = 1'-0"

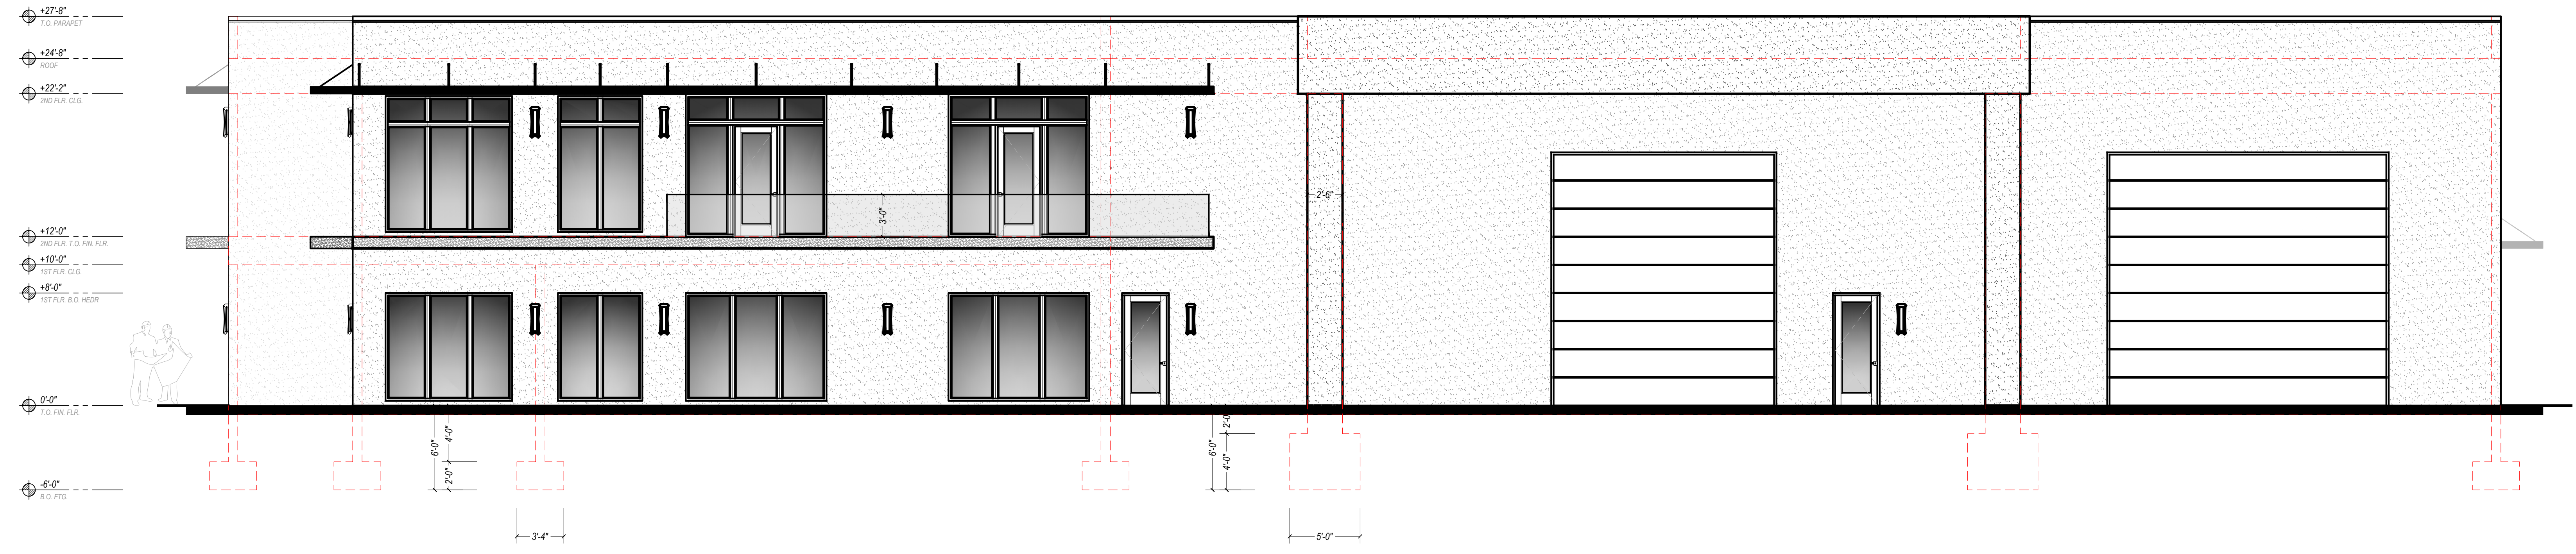

FRONT ELEVATION
SCALE: 3/16" = 1'-0"