




FRONT ELEVATION
1/4" = 1'-0"

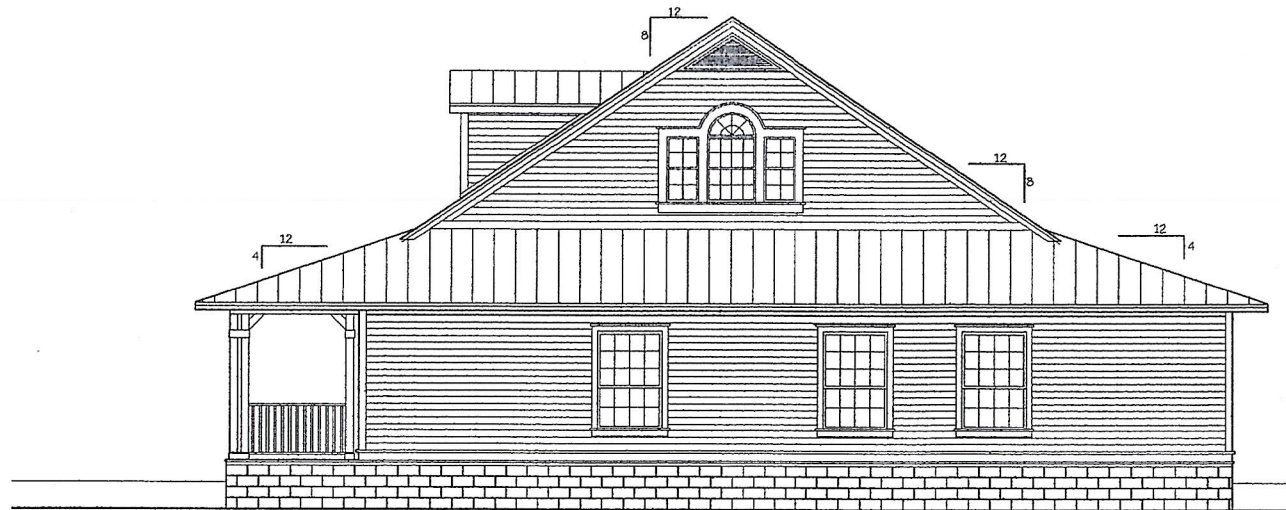

RIGHT ELEVATION
1/4" = 1'-0"

STEPHEN C. McCULLAR ARCHITECT
PHONE (804) 284-3433 ORANGE PARK, FLORIDA 32073



NEW DENTAL OFFICE FOR
KIRK H. YOUNG, DDS MS
ORANGE PARK, FLORIDA

REVISIONS	NO	DATE

JOB NO.
C-600

FILENAME
YDF.ALEF

DATE
2/5/98

DRAWN BY
BOB

CHECKED BY

A
OF