




1 ALTERNATE WEST ELEVATION
A3 SCALE: 1/8" = 1'-0"

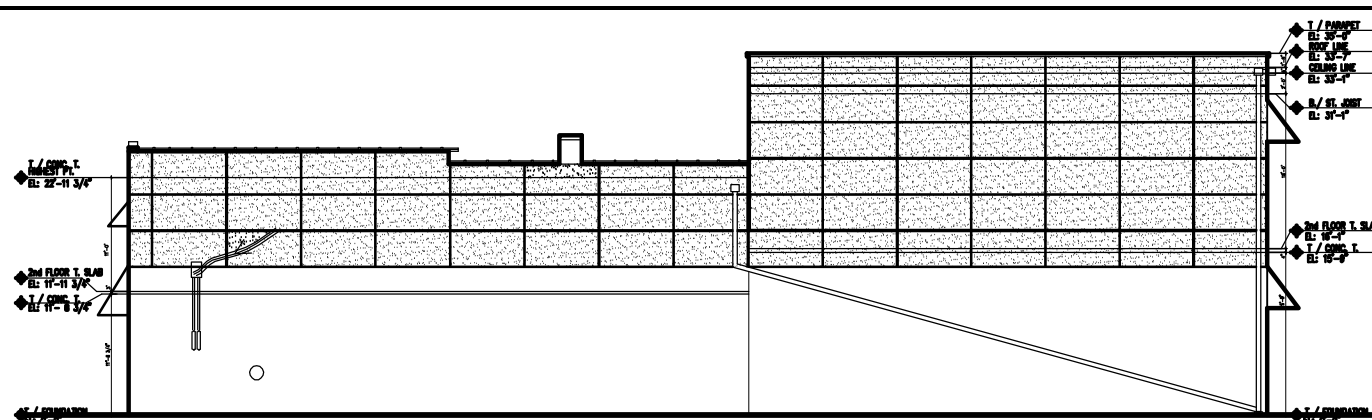


2 NORTH ELEVATION
A3 SCALE: 1/8" = 1'-0"

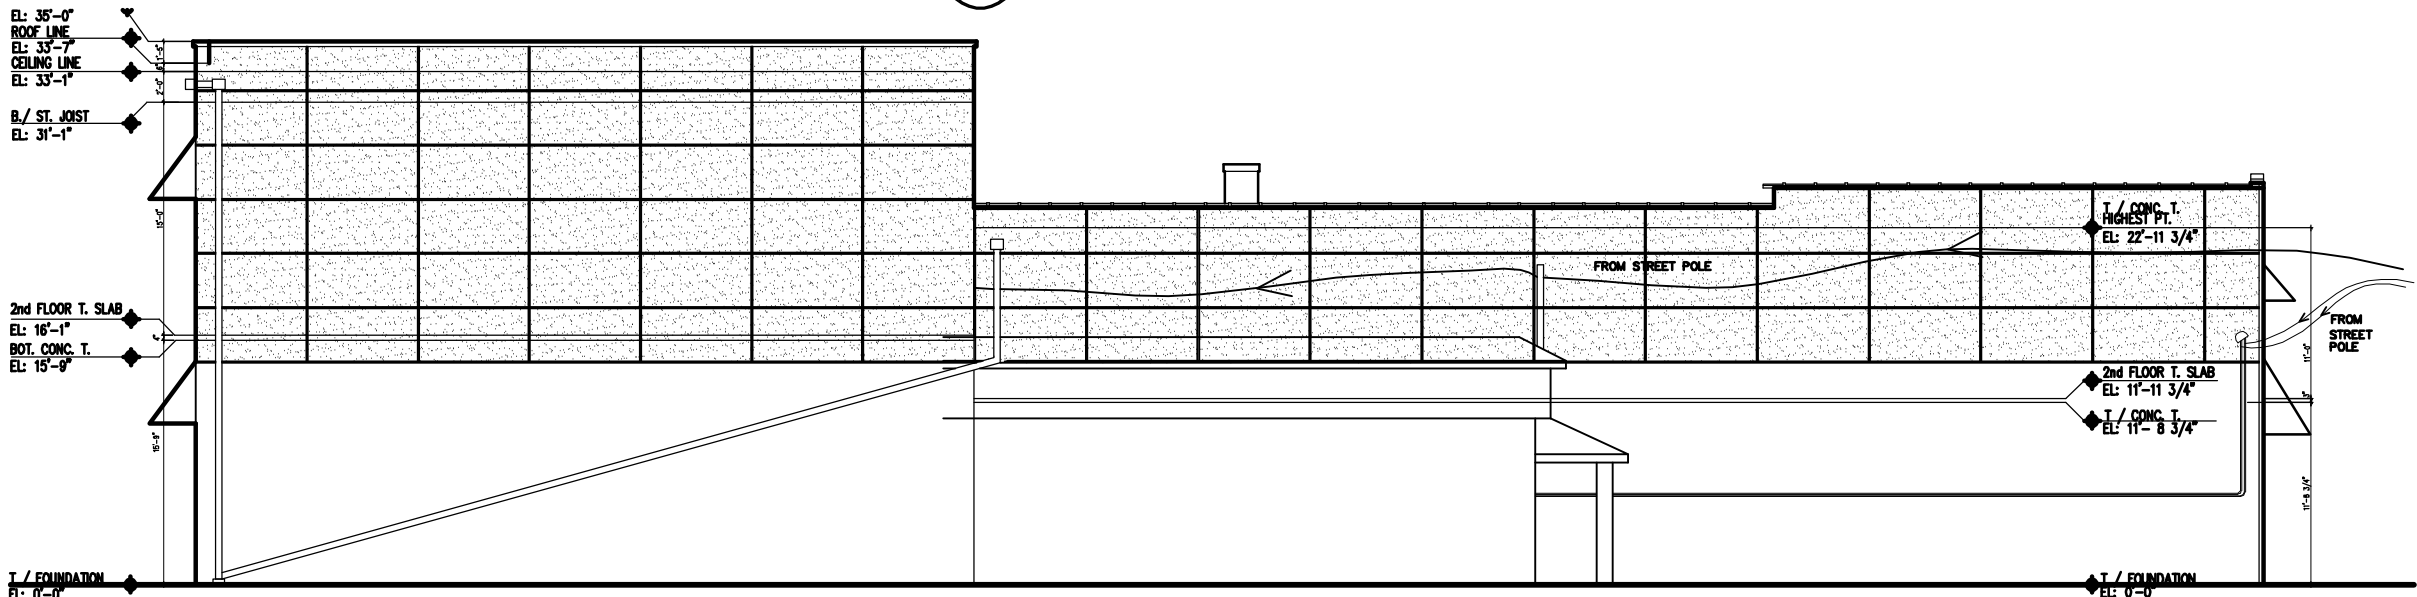

3 SOUTH ELEVATION
A3

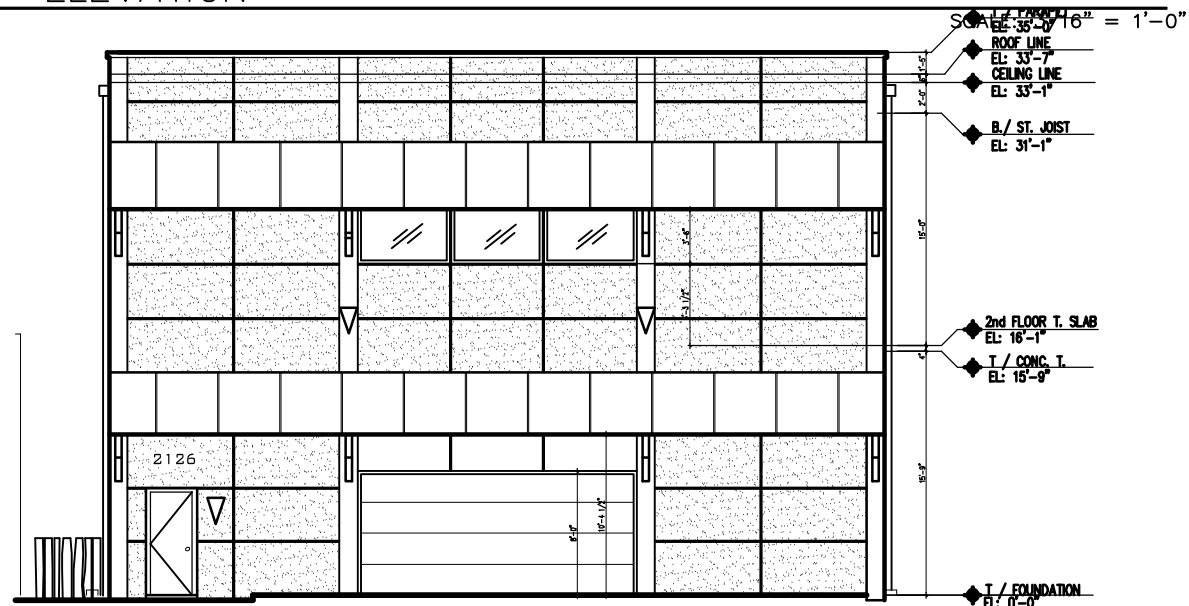

4 EAST ELEVATION
A3 SCALE: 3/16" = 1'-0"

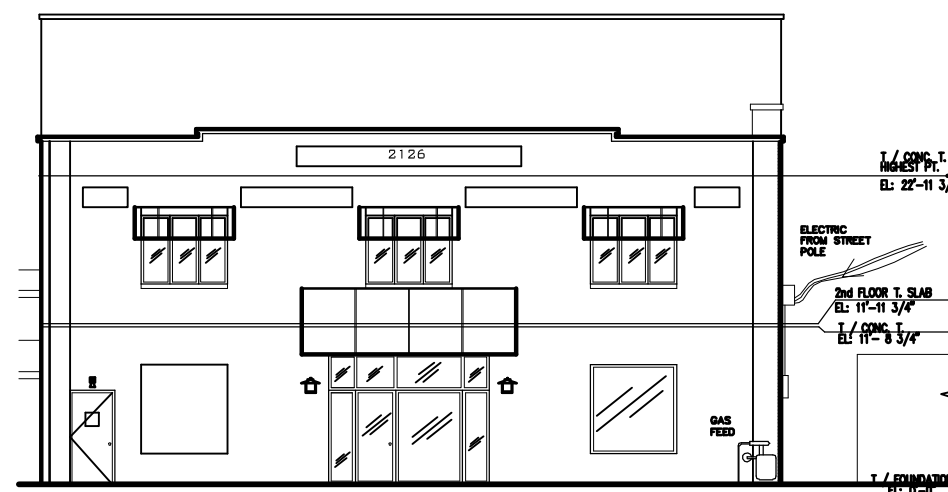

5 WEST ELEVATION
A3 SCALE: 3/16" = 1'-0"

BALLET STUDIO
2126 FIRST STREET
HIGHLAND PARK, IL. 60035

PROPOSED ELEVATIONS

WILLIAM J. FARRELL IV
ASSOCIATES ARCHITECTS LIMITED
1149 OAKWOOD # HIGHLAND PARK # ILLINOIS # 60035
OFFICE # 847.433.9241 FAX # 847.433.9240

DATE	REVISION	DRAWN	GC	VS	CHECK'D	W/F
11.23.04	12.28.04					

A-3