

PARKING REQUIREMENTS

RETAIL SPACE:

4 / 1000SF X 8,750 SF = 35 SPACES

CONTRACTOR STORAGE:


1 / WORK VEHICLE + 1 PER EMPLOYEE = 6 SPACES

(SPACES PROVIDED IN GARAGE AS SUPPLEMENT)

SPACES REQUIRED: 41 SPACES


SPACES PROVIDED: 44 SPACES (GARAGE NOT INCLUDED)

PA STATE ROUTE 873

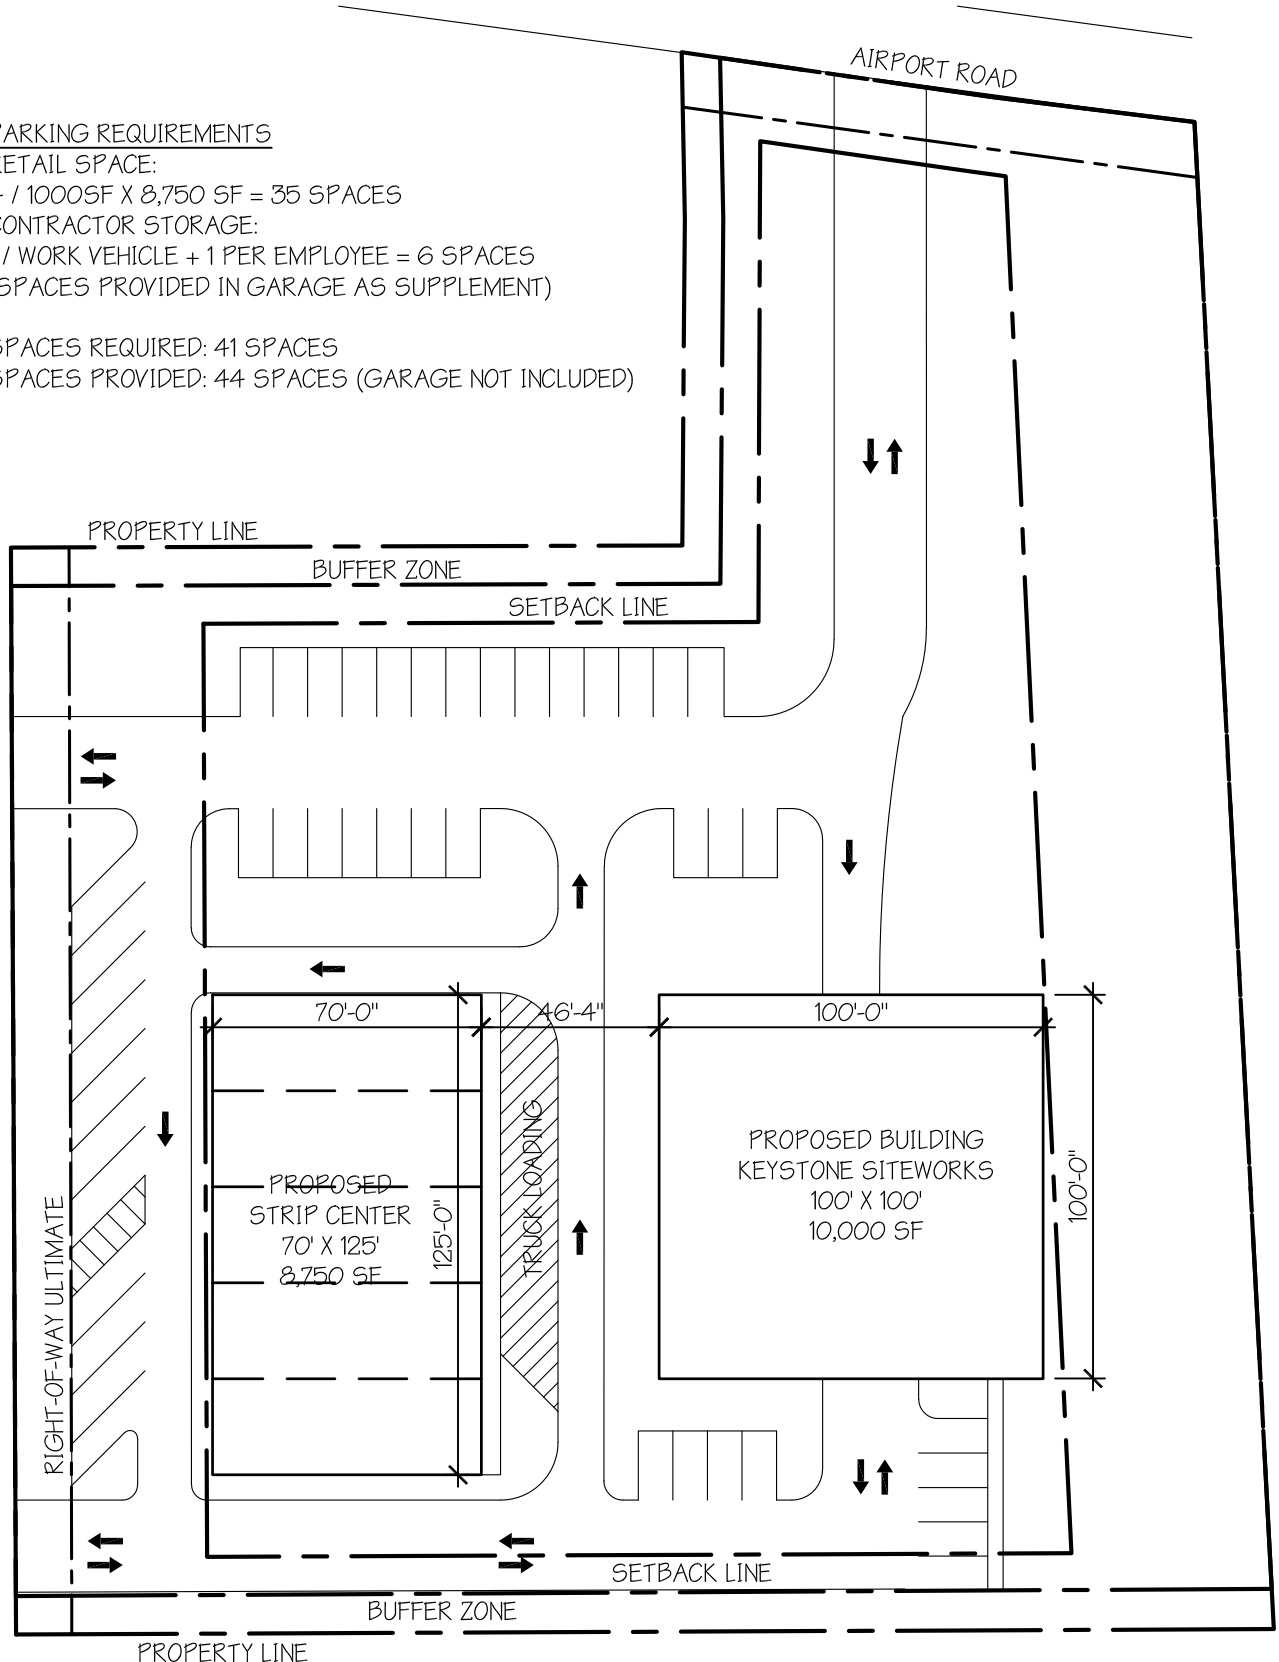

PROPOSED SITE PLAN

SCALE: 1"=50'-0"

 

Title: **SITE PLAN SKETCH OPTION 7**



609 HAMILTON STREET SUITE 200
ALLENTOWN PA 18101-2189
(610) 437-4450 www.w2a-architects.com

Wallace & Watson - Associates, P.C. (dba W2A Architects) Accepts no responsibility for unauthorized reproduction or other unauthorized use of this document. Any reproduction is prohibited without the written consent of W2A Architects. Copyright © 2025 Wallace & Watson - Associates, P.C.

Dan Puchyr

Flex Building

8123 PA Route 873, Slatington, PA 18080

Date: 12-22-2025

Project No.: 25010

CS-A7