


First Floor Plan 1,412 SF
 Scale: 1/4" = 1'-0"



Mezzanine Floor Plan 706 SF
 Scale: 1/8" = 1'-0"

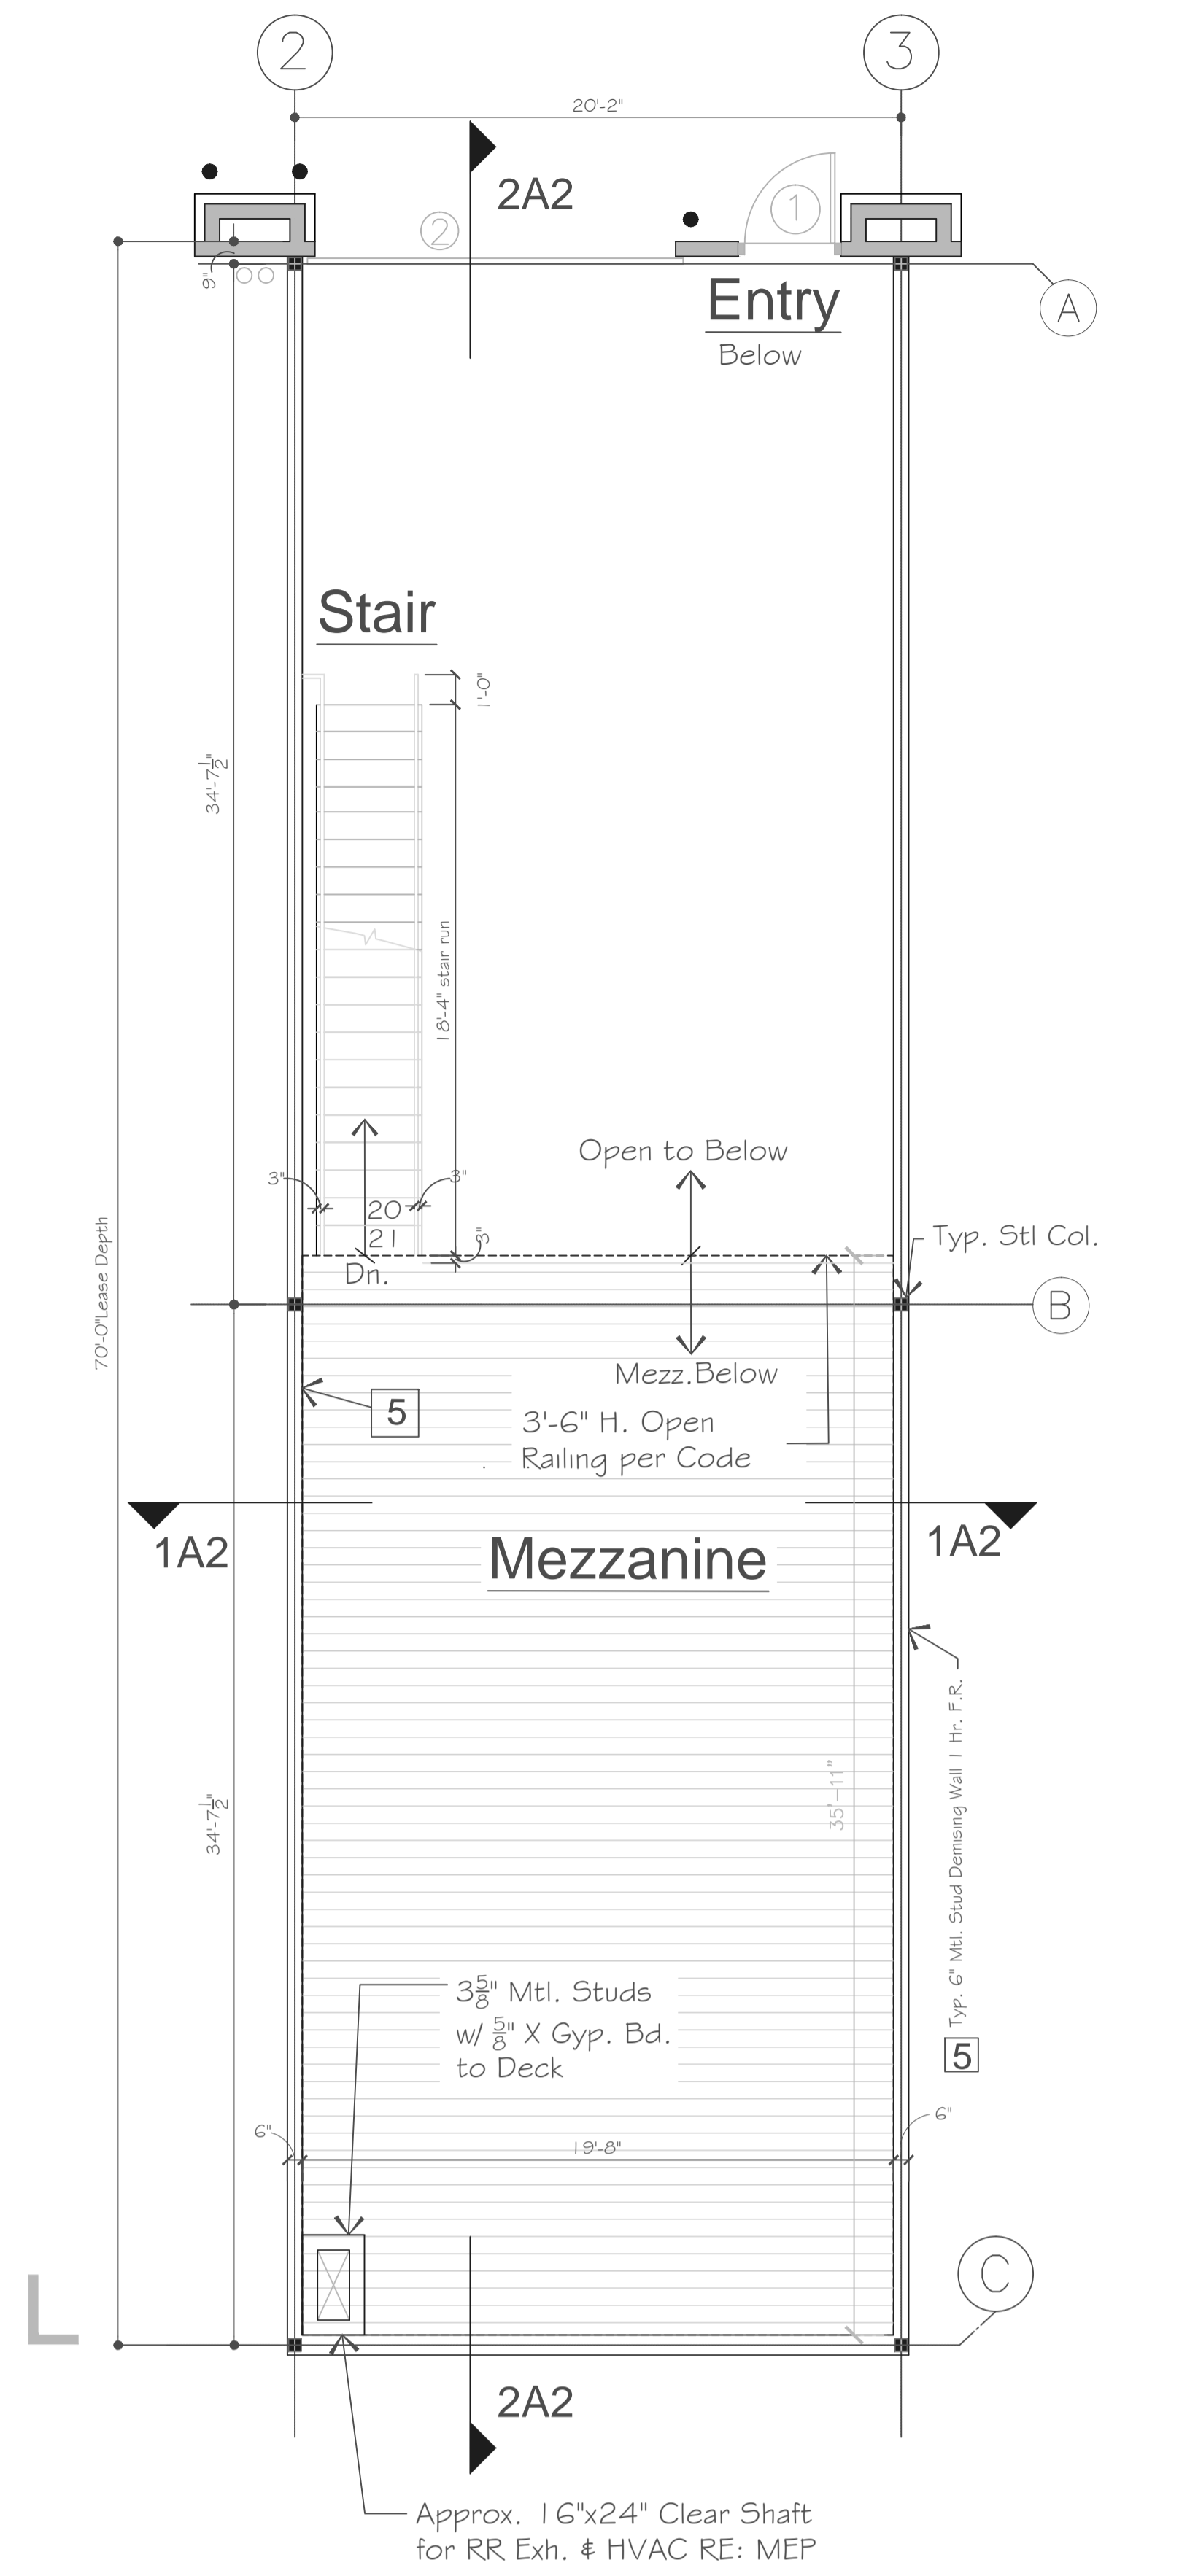

Building 2 - Suite Location Plan
 N.T.S.

213

BUILDING 2