




WINDOW HEAD HEIGHTS	
LOWER LEVEL	8'-0" UNO
MAIN LEVEL	8'-0" UNO
UPPER LEVEL	7'-0" UNO

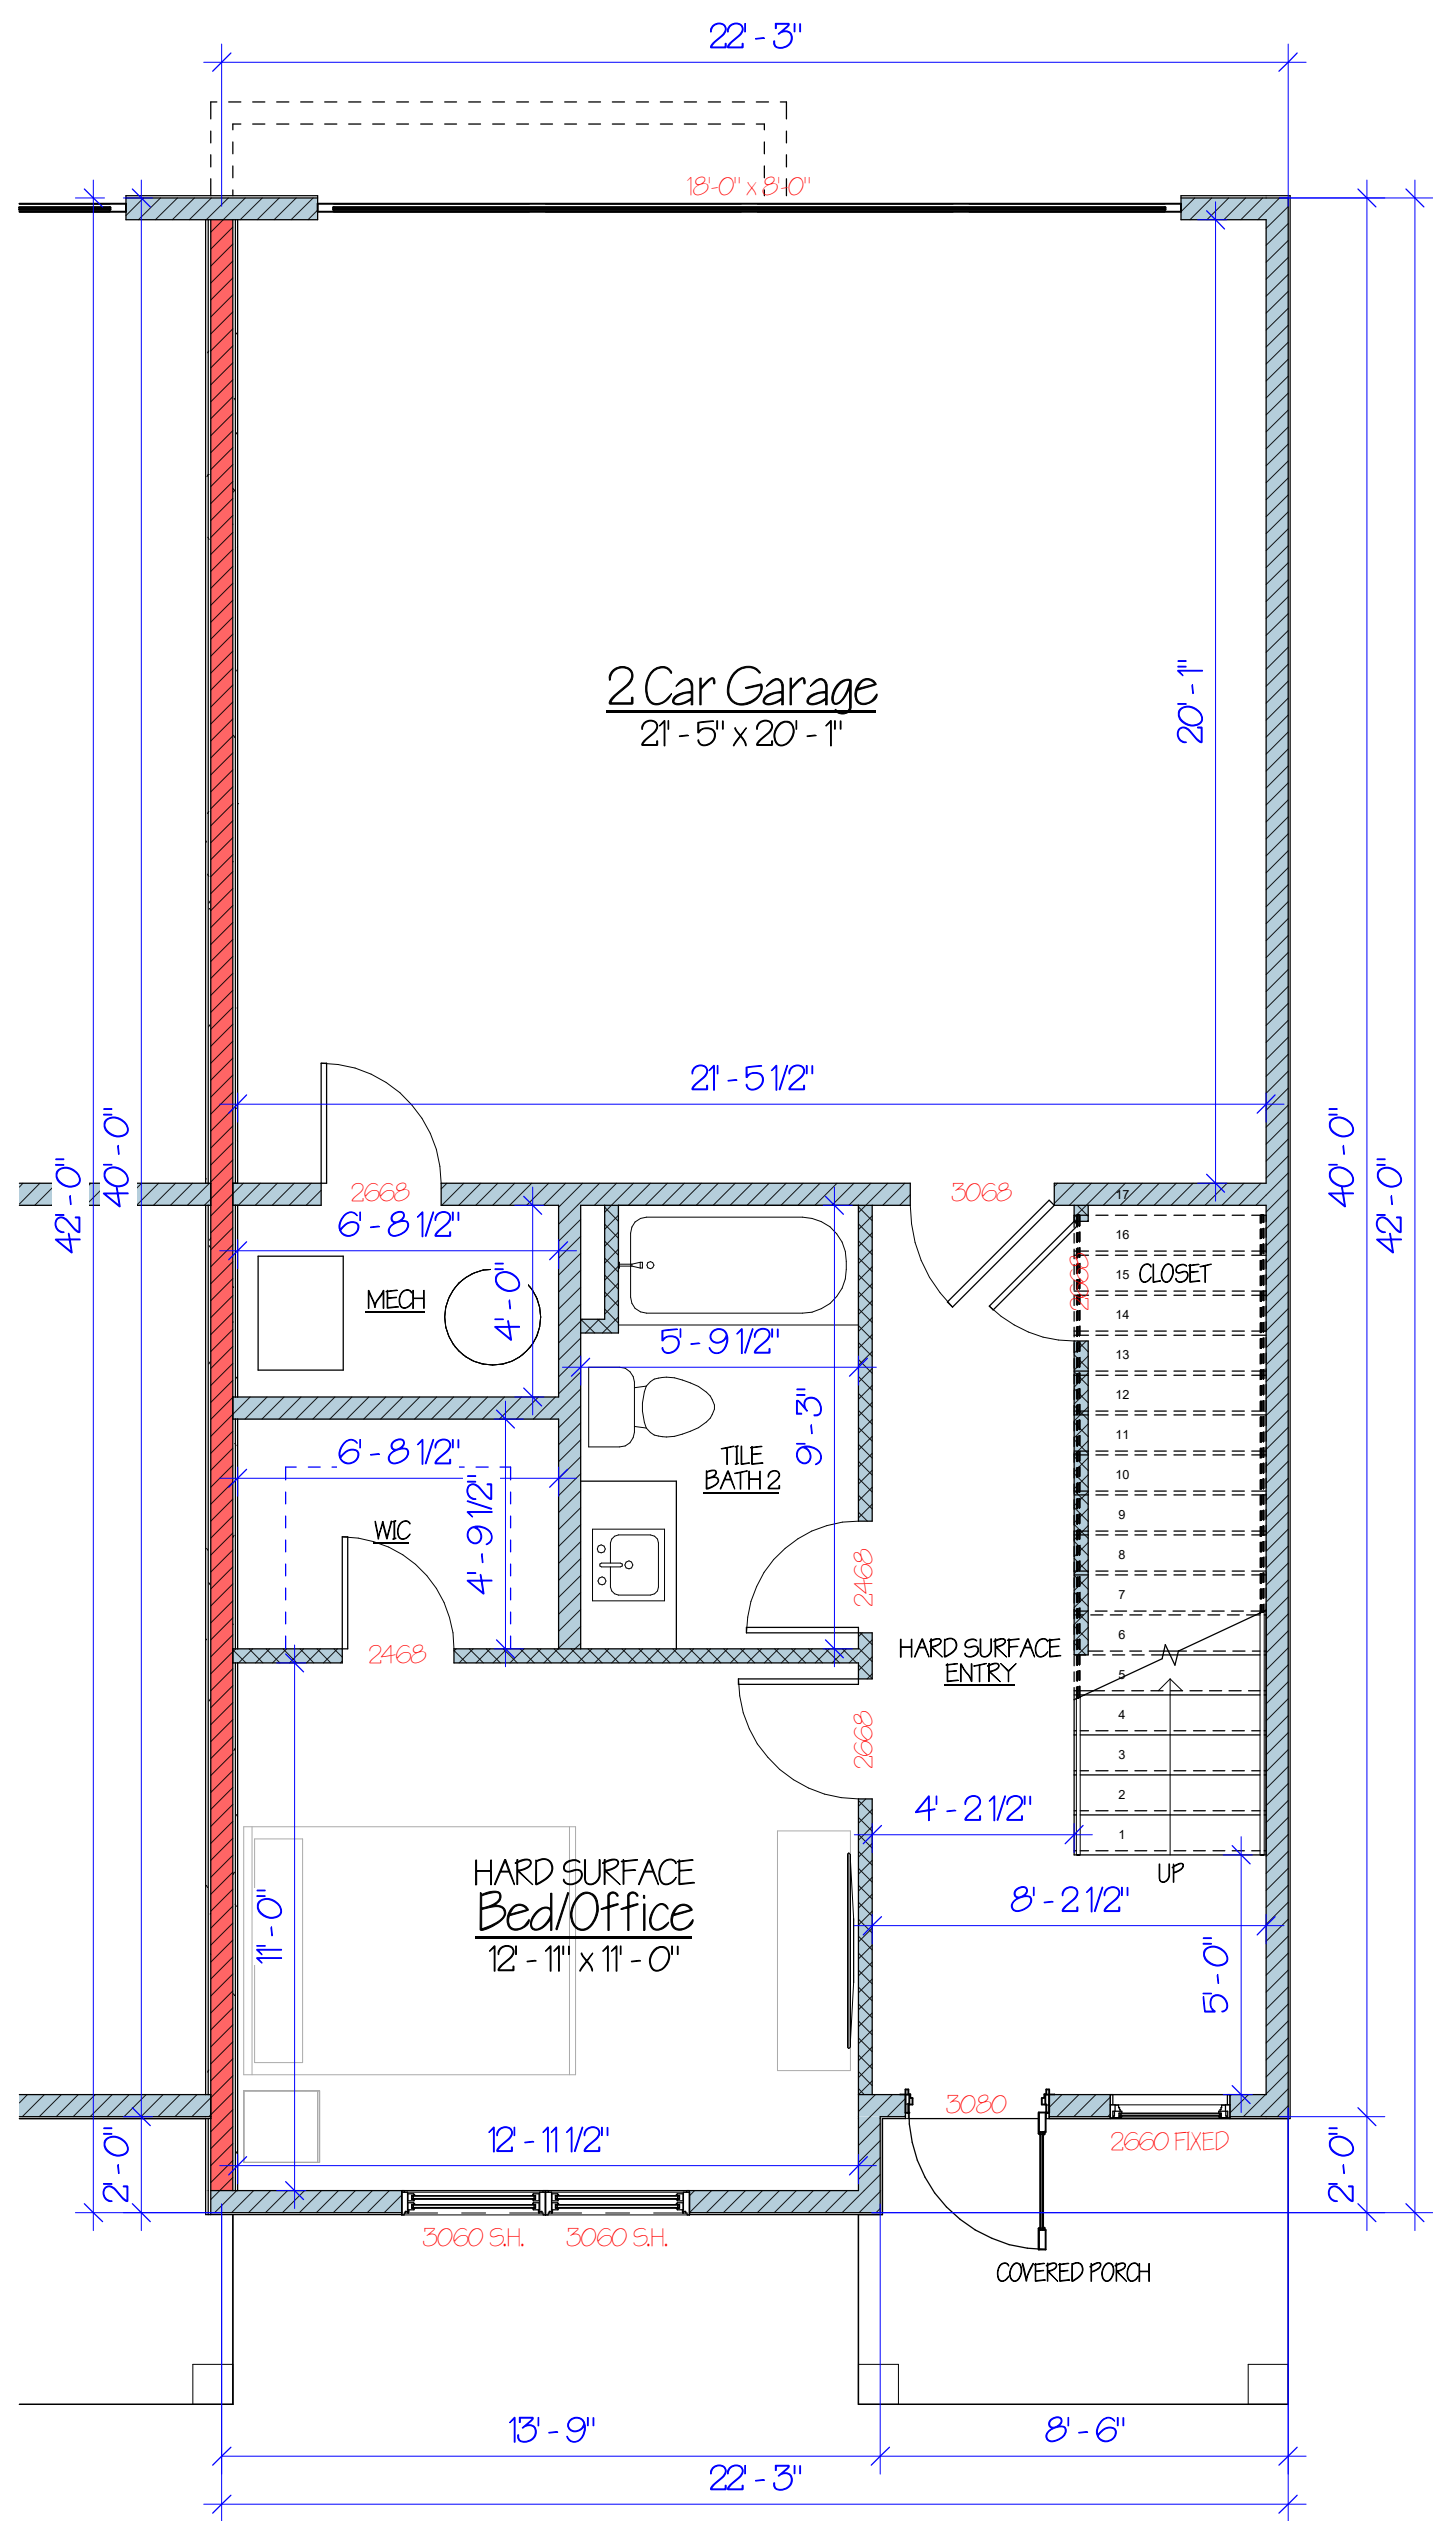

① GROUND LEVEL FLOOR PLAN 5-PLEX
SCALE: 1/4" = 1'-0"

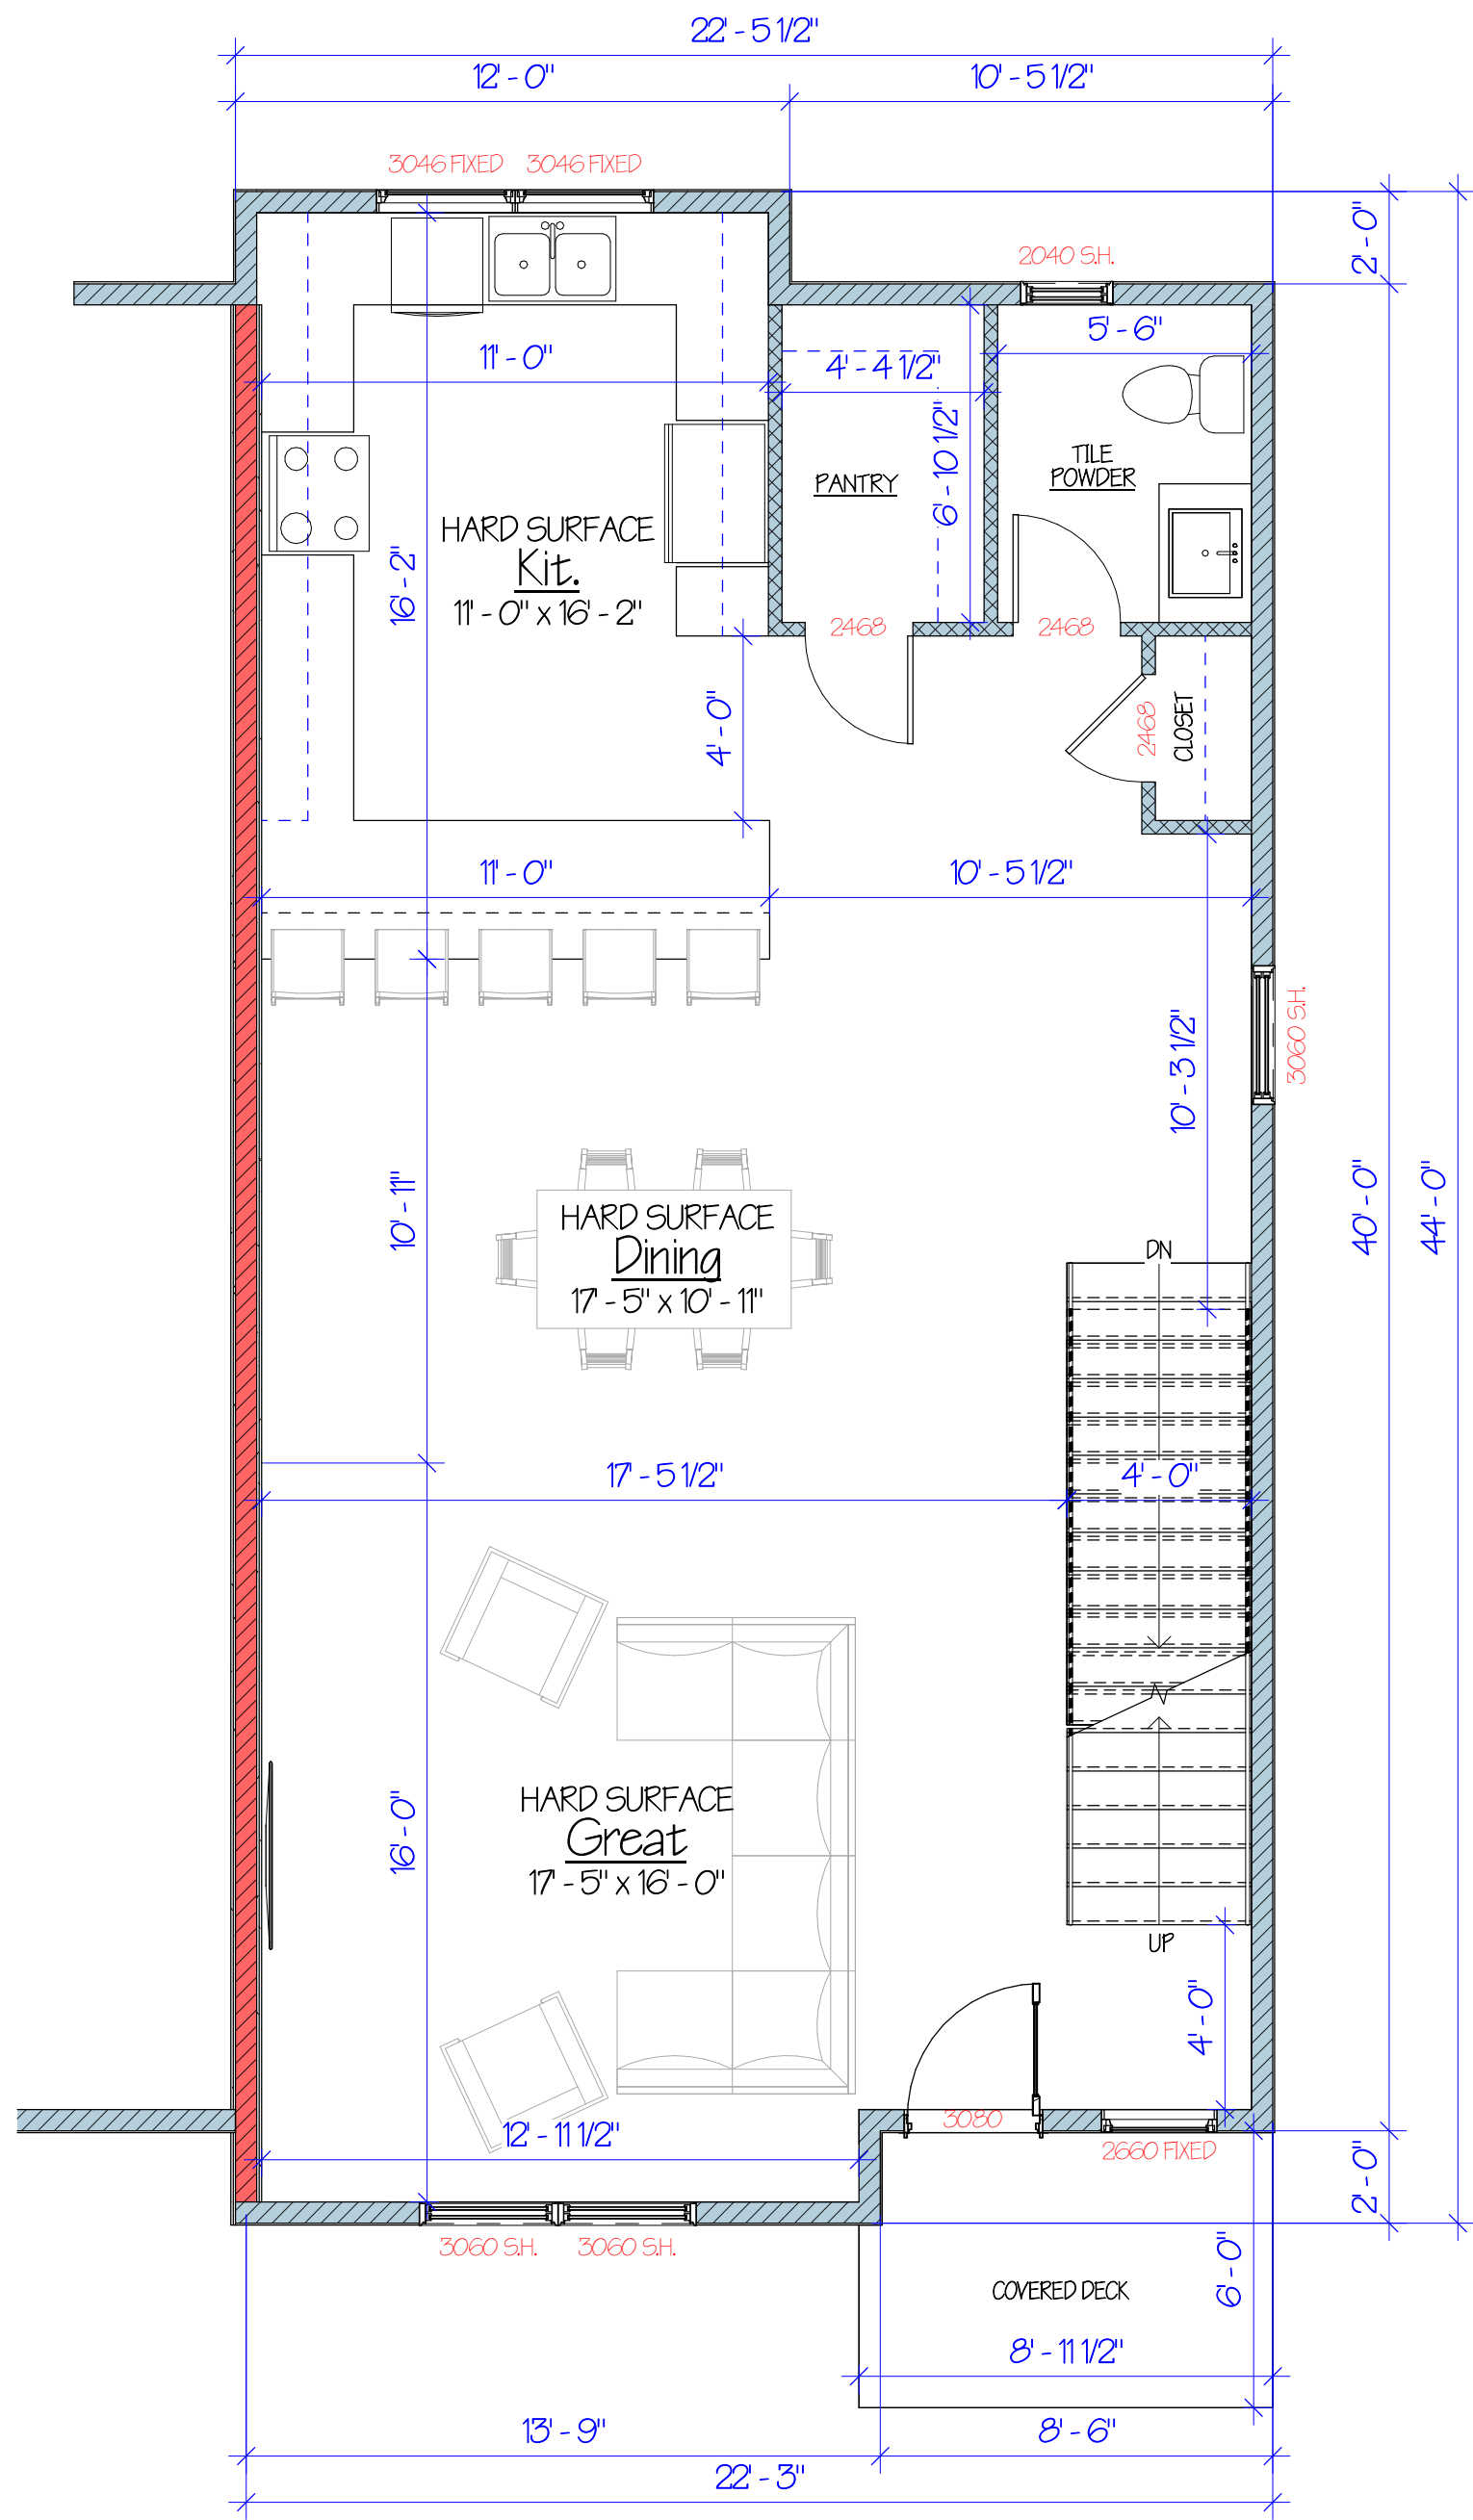

② MAIN LEVEL FLOOR PLAN
SCALE: 1/4" = 1'-0"

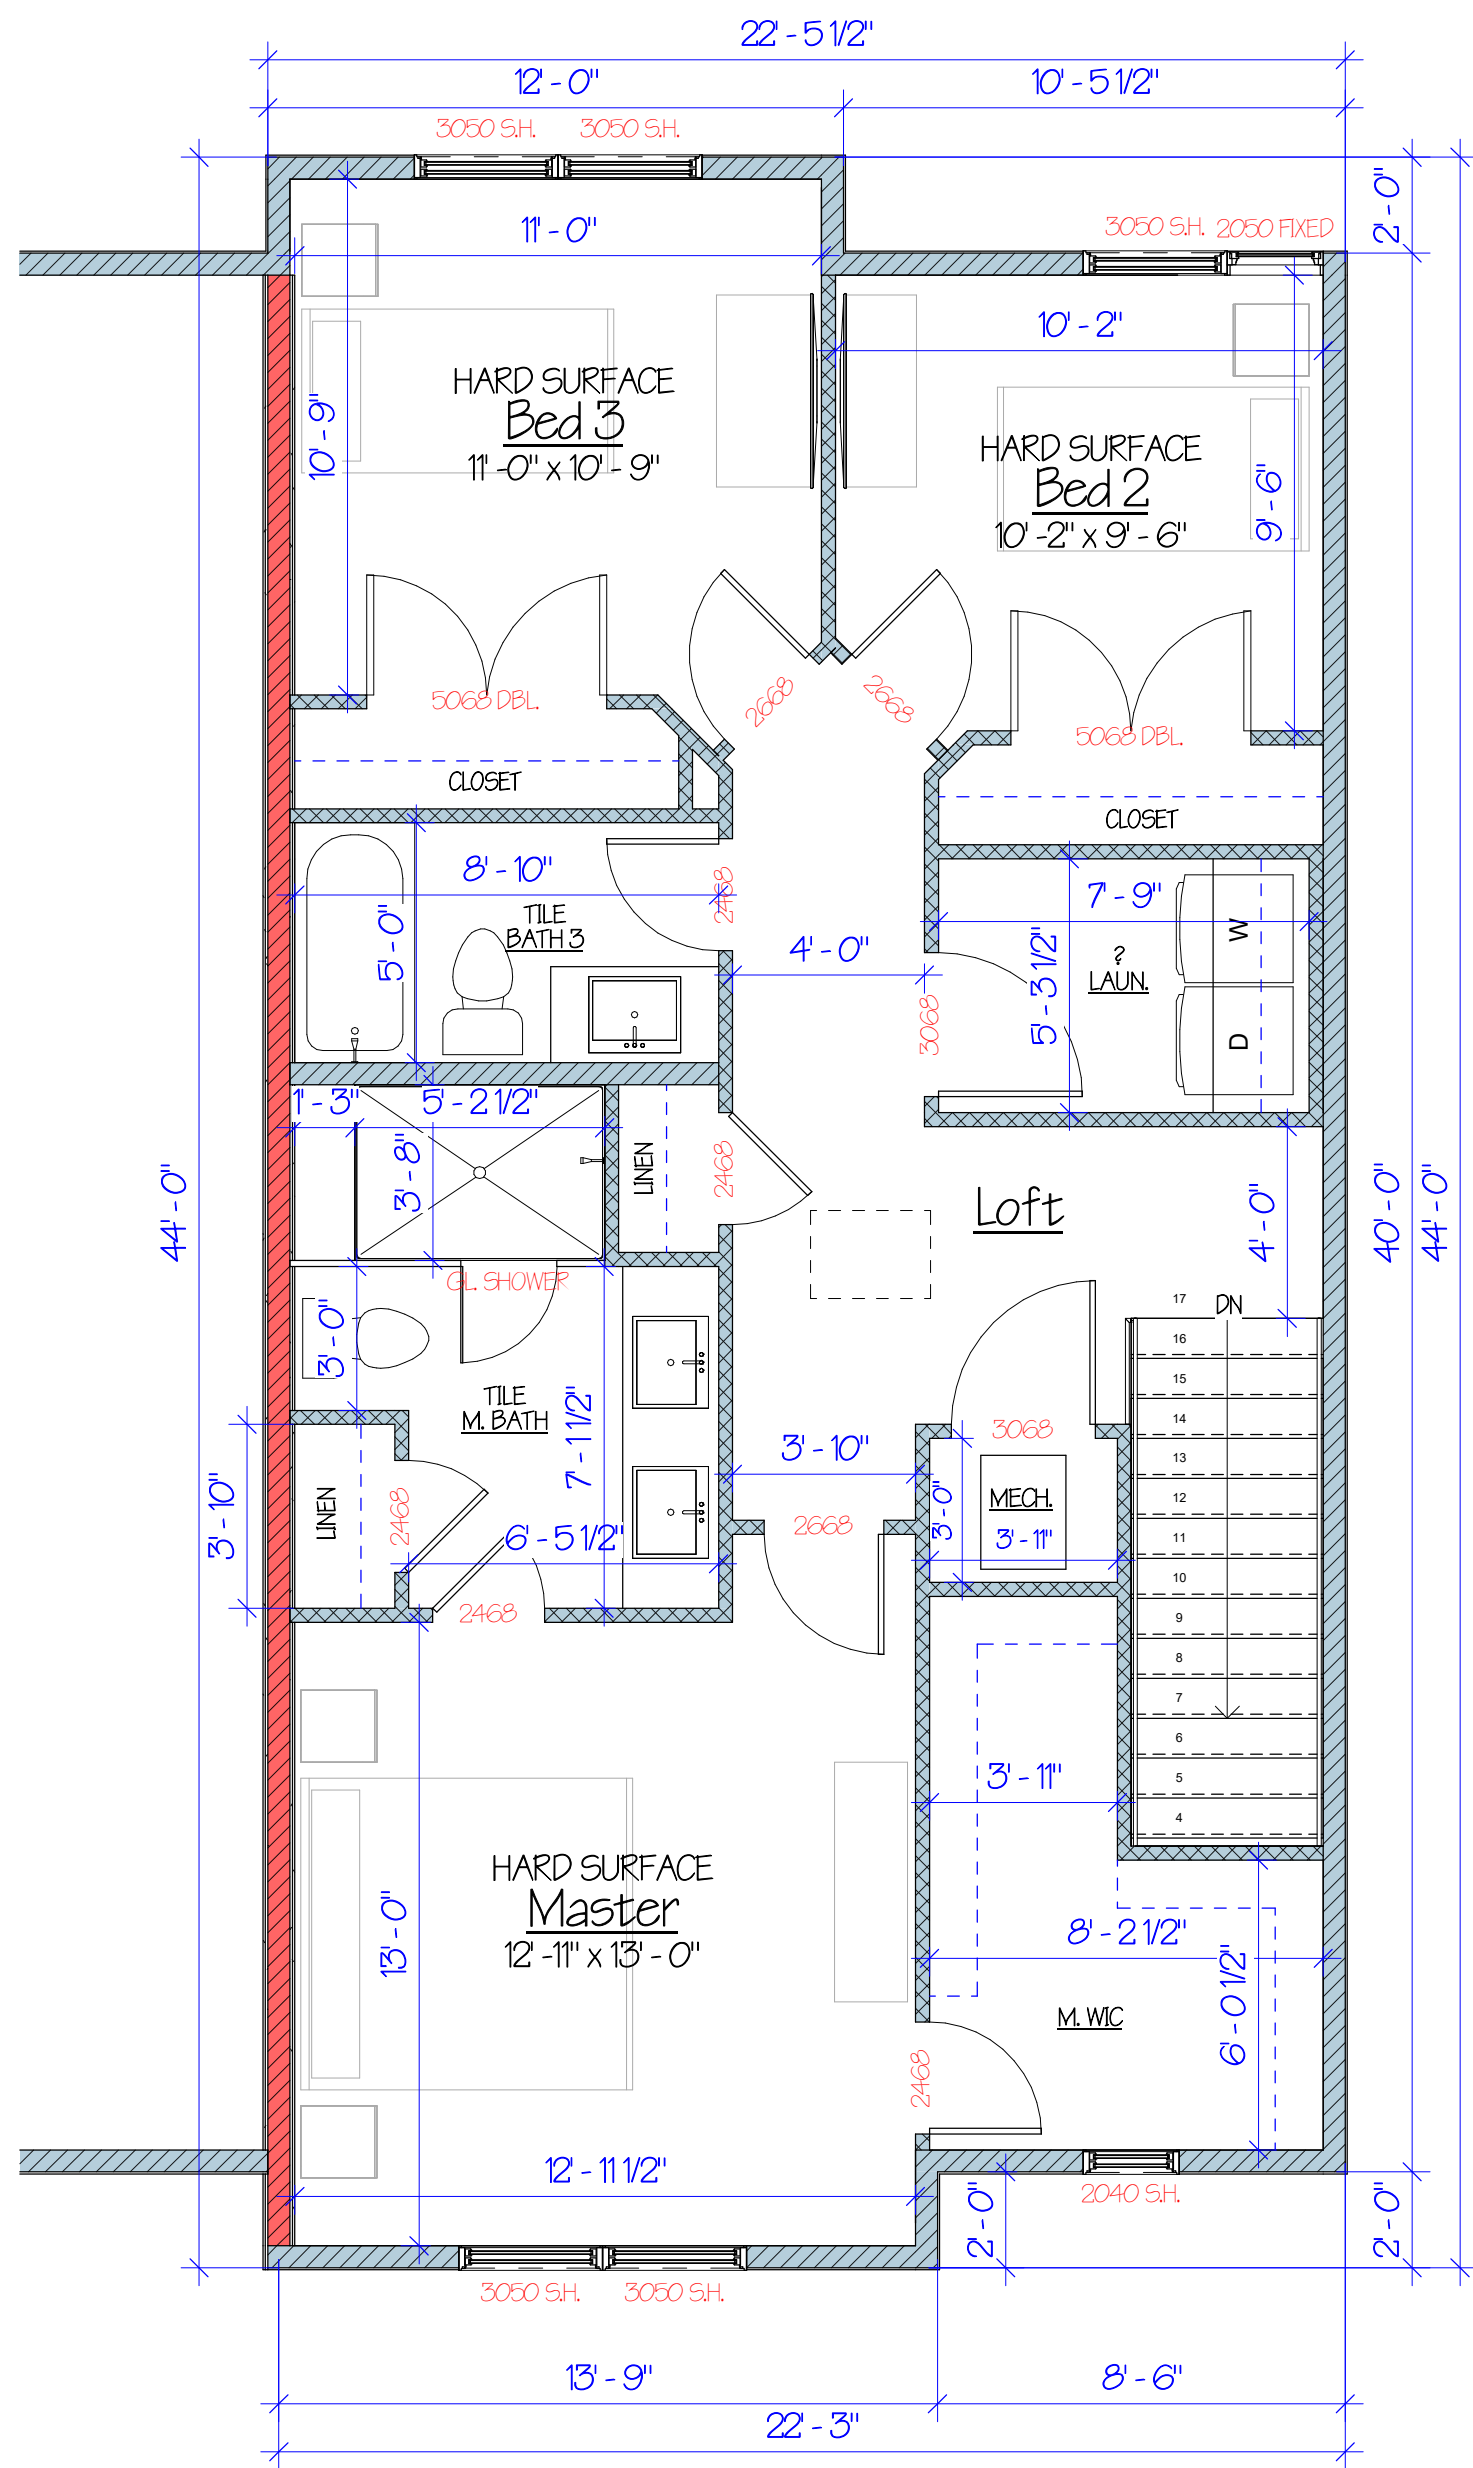

③ UPPER LEVEL FLOOR PLAN
SCALE: 1/4" = 1'-0"

PRELIMINARY PLAN - NOT FOR CONSTRUCTION
FLOOR PLANS

REVISION SCHEDULE

No.	Description	Date
-----	-------------	------

Copyright © High Pointe Drafting All rights reserved.
The use of these plans is expressly limited to High Pointe
Drafting and those who have purchased plans
with a letter of usage. Reproduction, re-use, or publication
by any method, in whole or in part, is prohibited.

Bringhurst Village
PLAN C (4-5 PLEX)

Designed for

Kairos Ventures

Date SEPT. 2024

Drawn by DSW

Sheet


Z33.1

OF
XX

REVISED:

10/17/2024 3:45:59 PM


FOOTAGE CALCULATIONS		
NAME	AREA	LEVEL
GARAGE	457 SF	GROUND LEVEL
GROUND LEVEL	460 SF	GROUND LEVEL
PORCH	53 SF	GROUND LEVEL
MAIN LEVEL	877 SF	MAIN LEVEL
DECK	53 SF	MAIN LEVEL
UPPER LEVEL	892 SF	UPPER LEVEL
TOTAL FLOOR AREA	2791 SF	

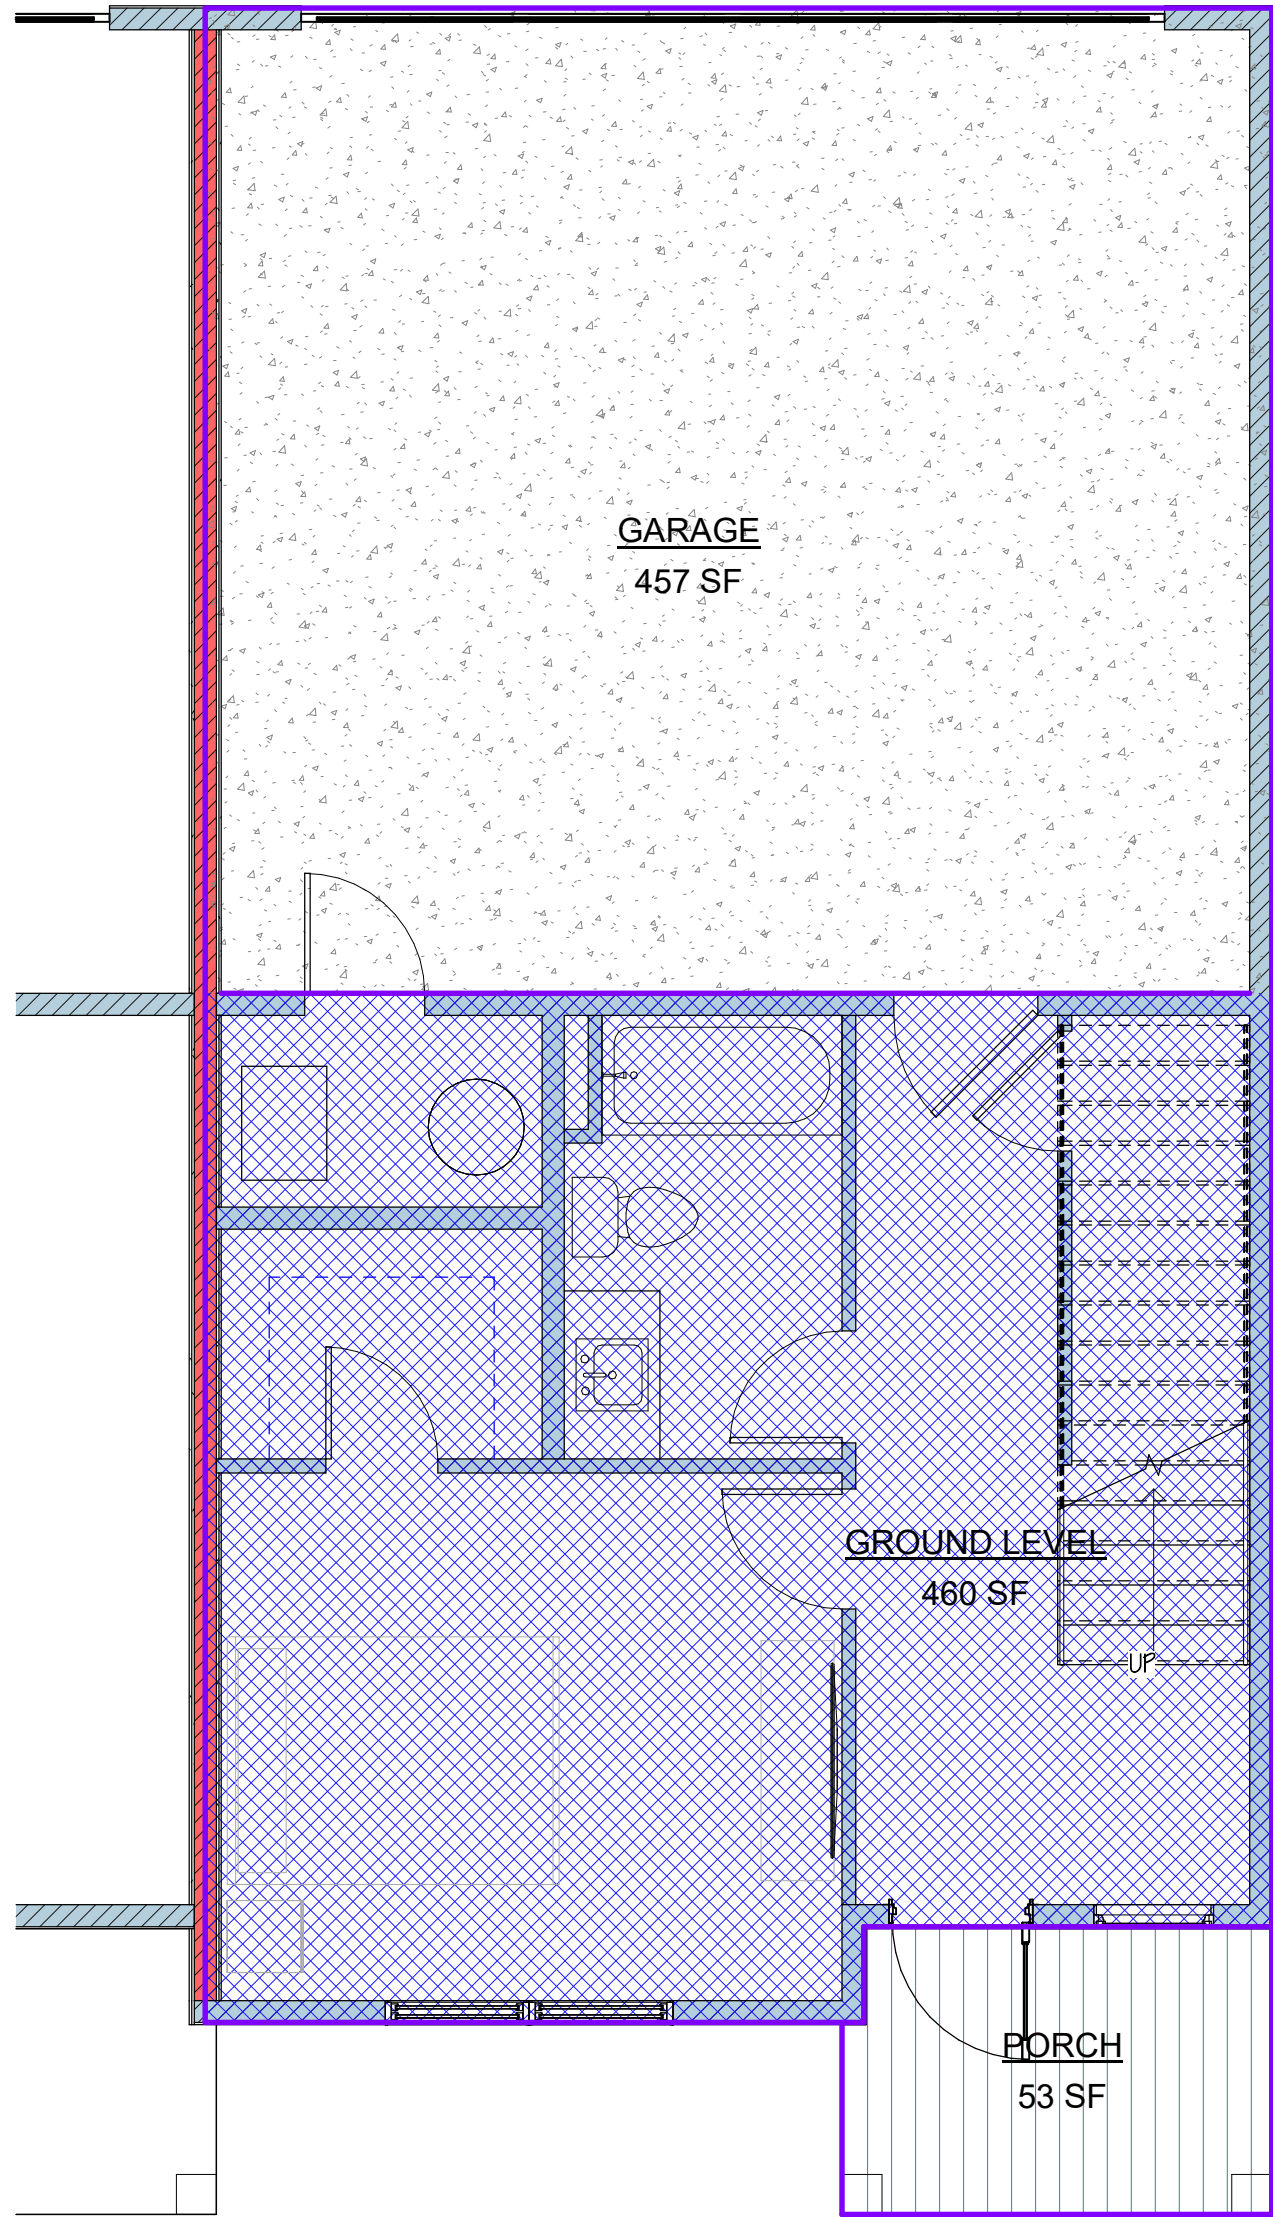


1 LOWER LEVEL FOOTAGE
SCALE: 1/4" = 1'-0"

FOOTAGES

- DECK
- GARAGE
- GROUND LEVEL
- PORCH
- MAIN LEVEL
- UPPER LEVEL

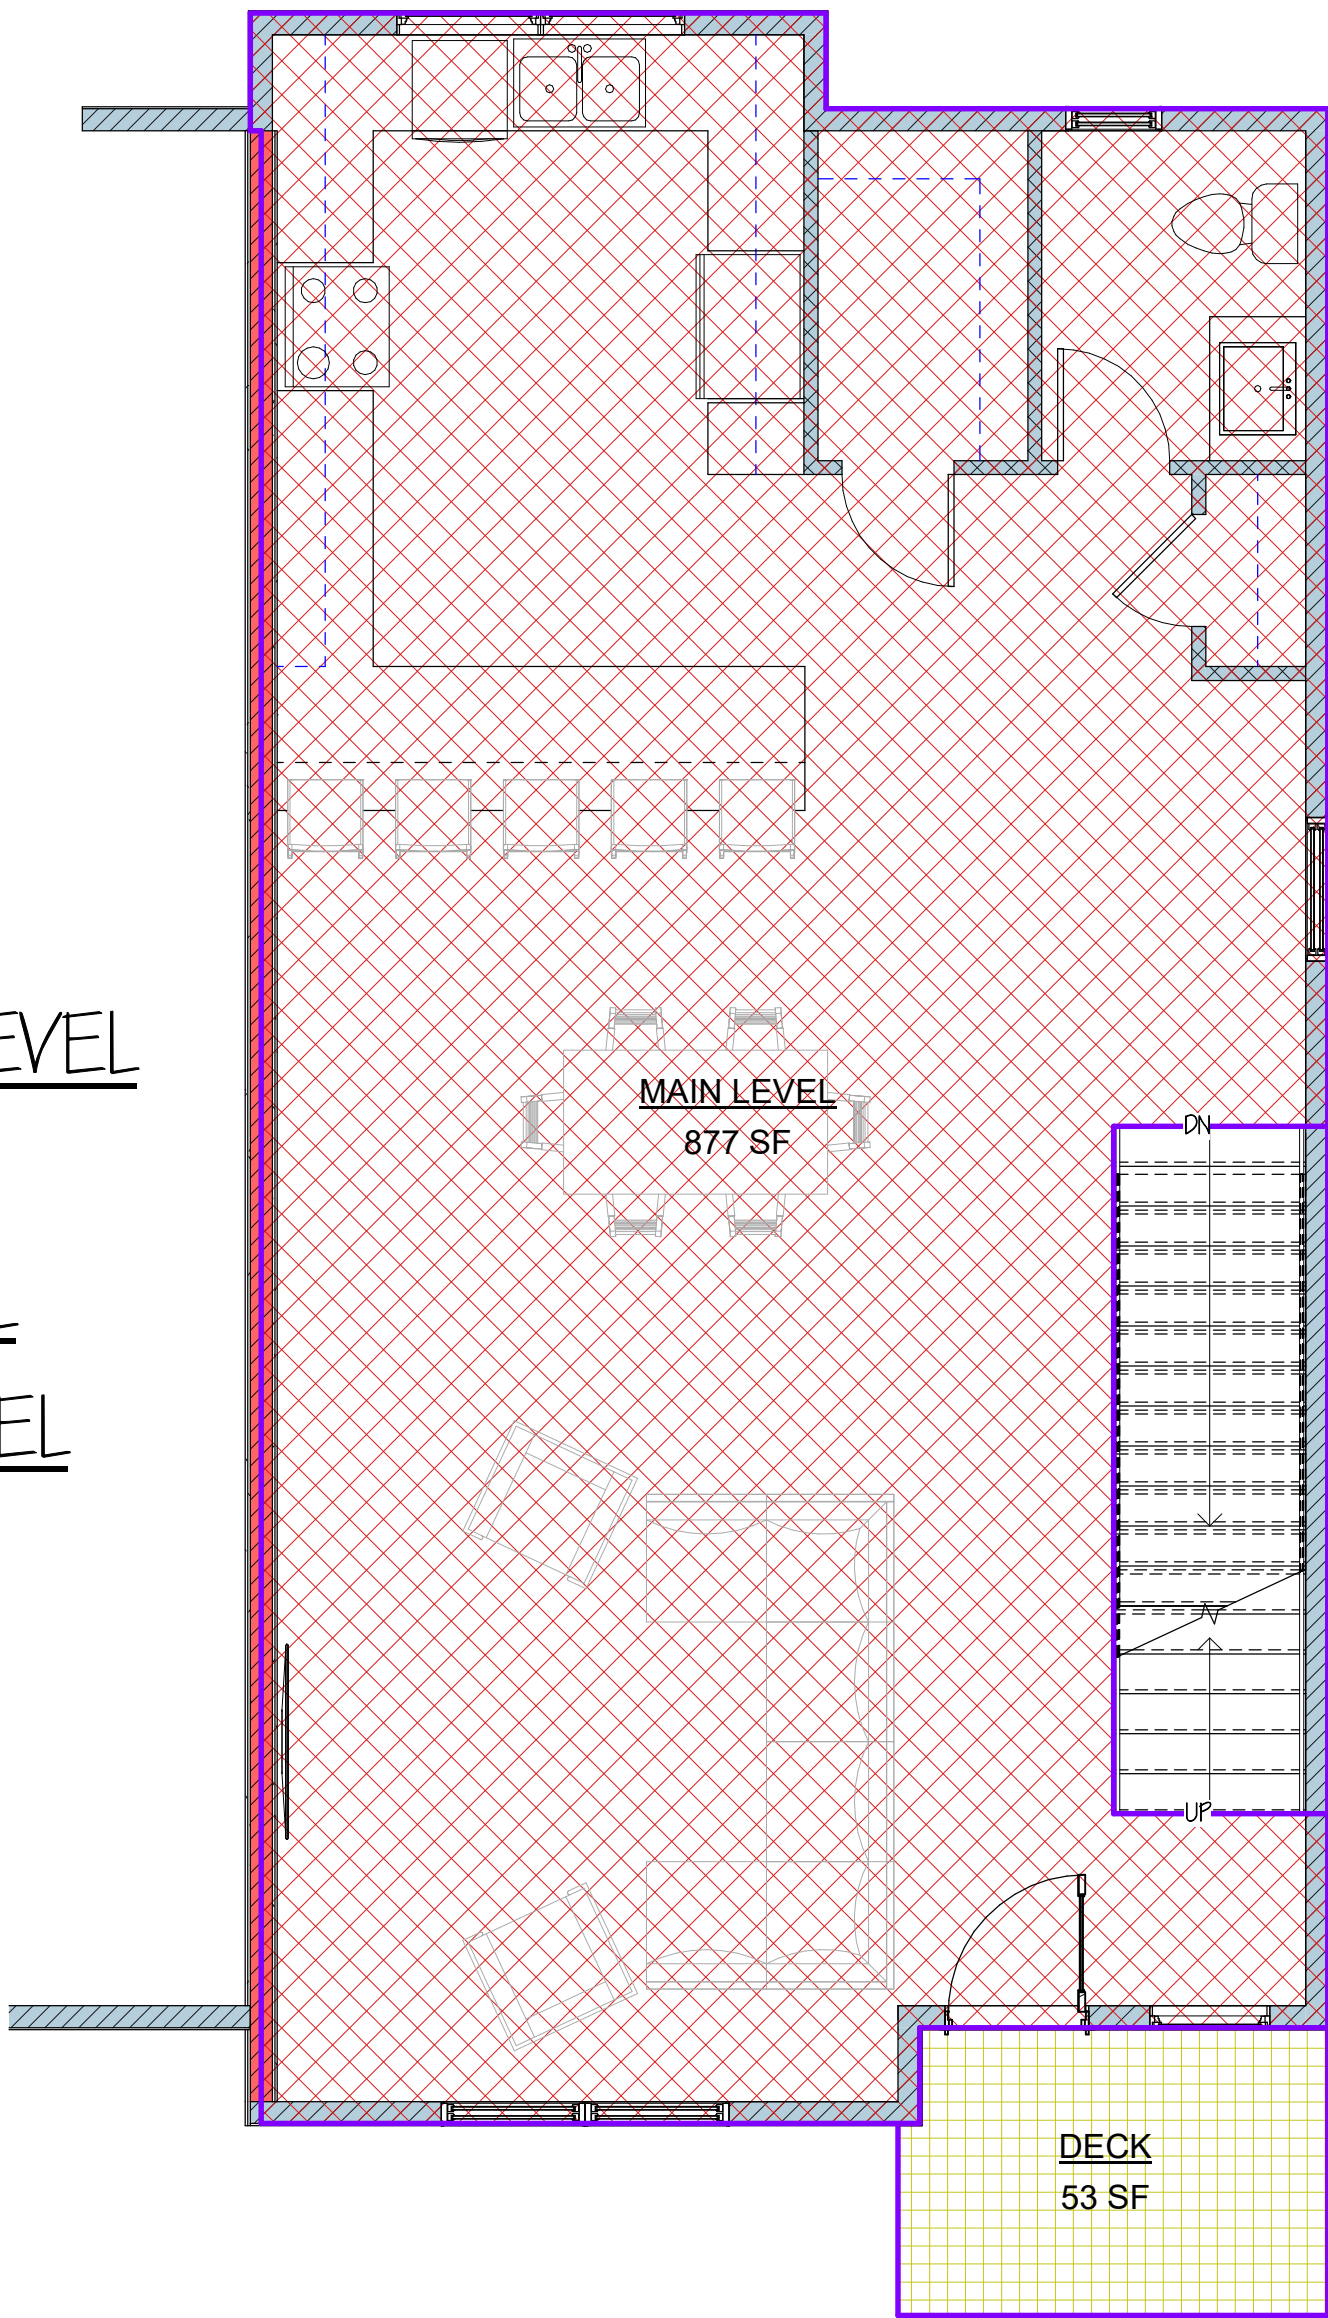


2 MAIN LEVEL FOOTAGE
SCALE: 1/4" = 1'-0"

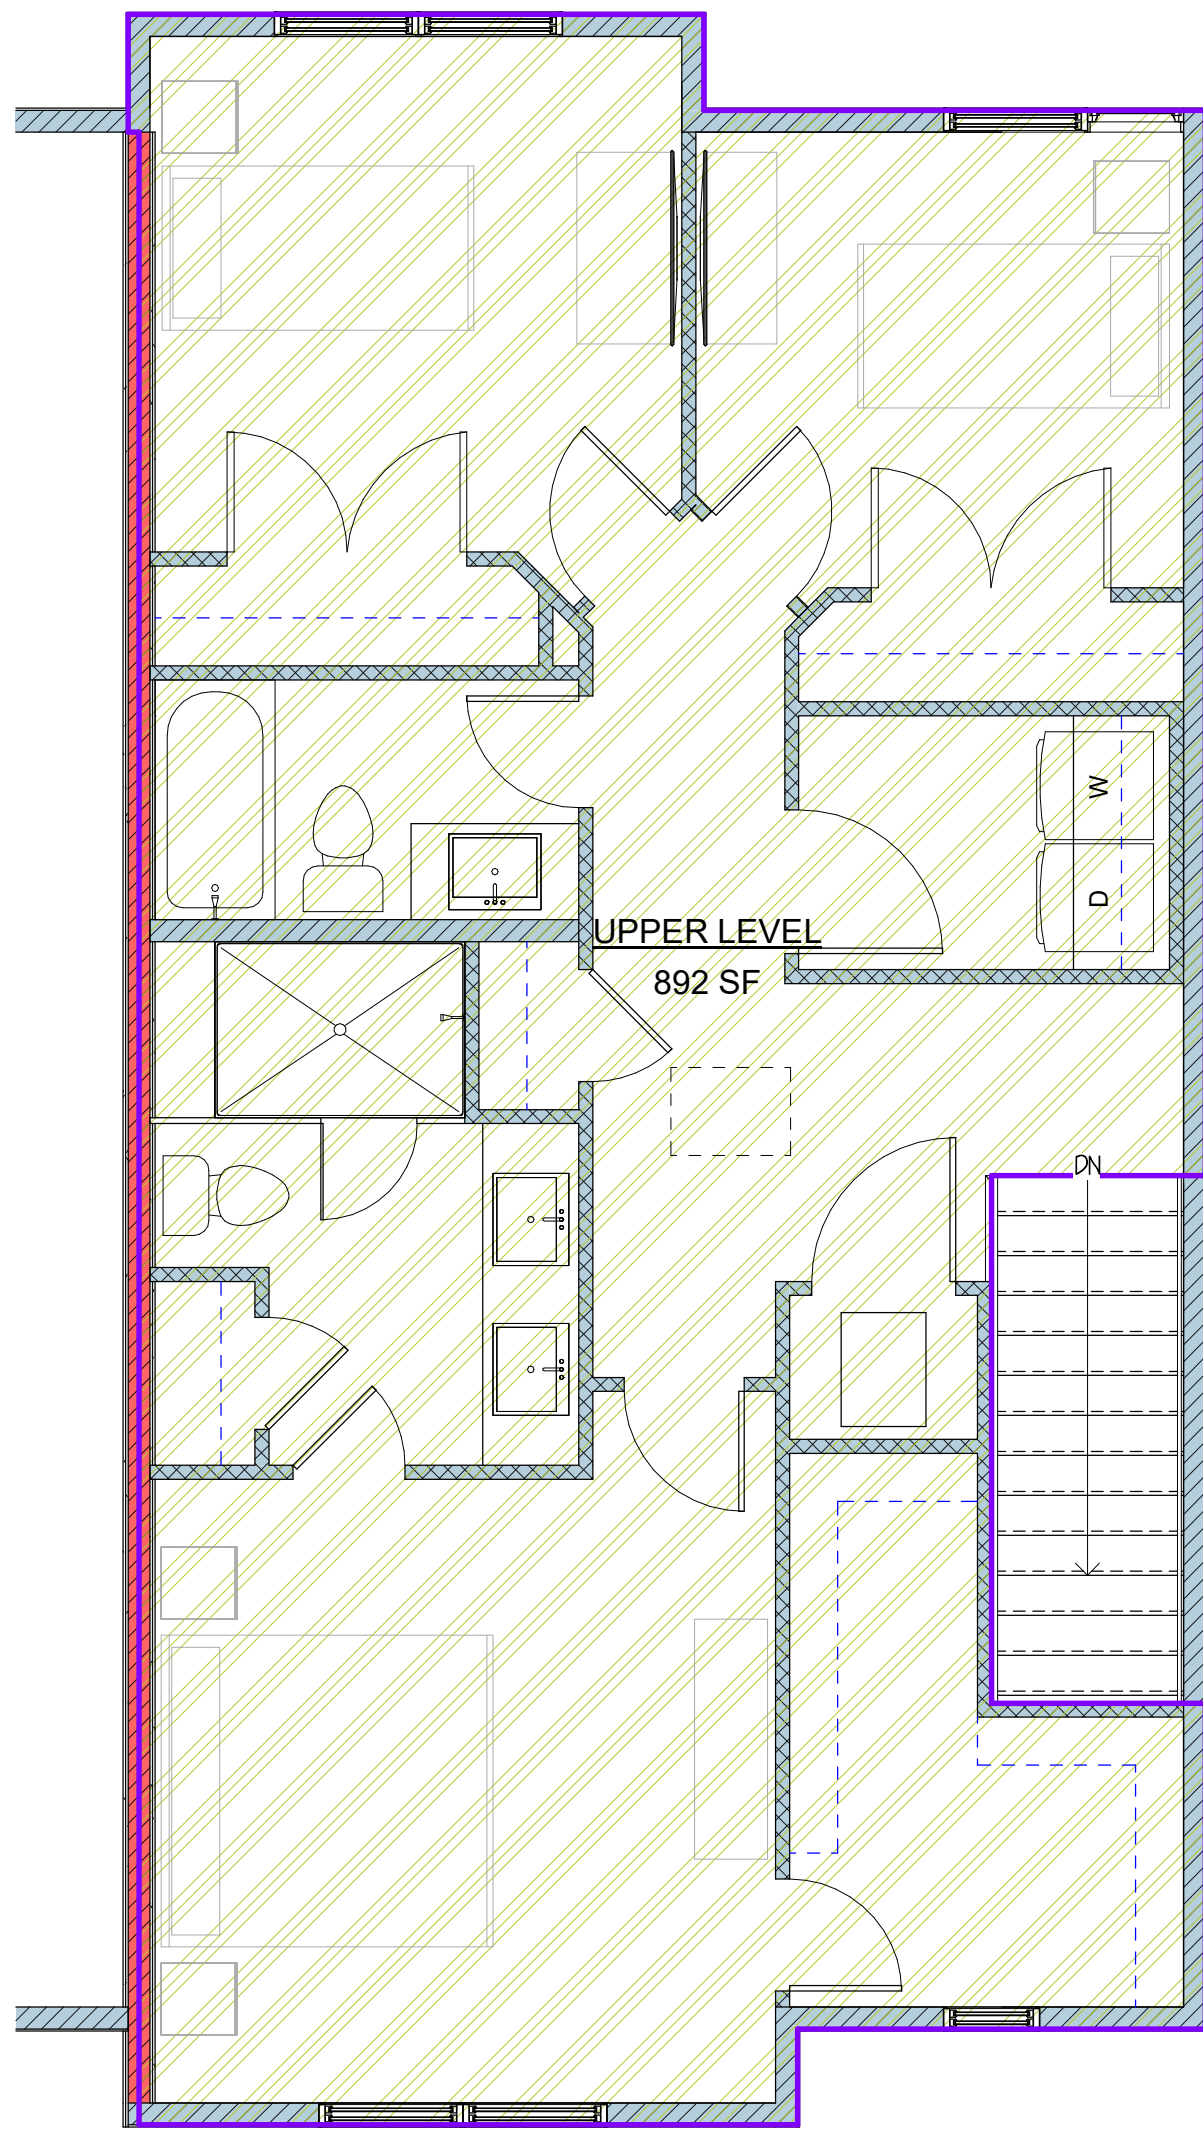

3 UPPER LEVEL FOOTAGE
SCALE: 1/4" = 1'-0"

GRAPHIC SCALE

 


PRELIMINARY PLAN - NOT FOR CONSTRUCTION

FOOTAGES

REVISION SCHEDULE		
No.	Description	Date
Copyright © High Pointe Drafting All rights reserved. The use of these plans is expressly limited to High Pointe Drafting and those who have purchased plans with a letter of usage. Reproduction, re-use, or publication by any method, in whole or in part, is prohibited.		
Bringhurst Village PLAN C (4-5 PLEX)		
Designed for		
Kairos Ventures		
Date	SEPT. 2024	
Drawn by	DSW	
Sheet	A4.0 OF XX	
REVISED: 10/17/2024 3:45:59 PM		

WINDOW HEAD HEIGHTS	
LOWER LEVEL	8'-0" UNO
MAIN LEVEL	8'-0" UNO
UPPER LEVEL	7'-0" UNO

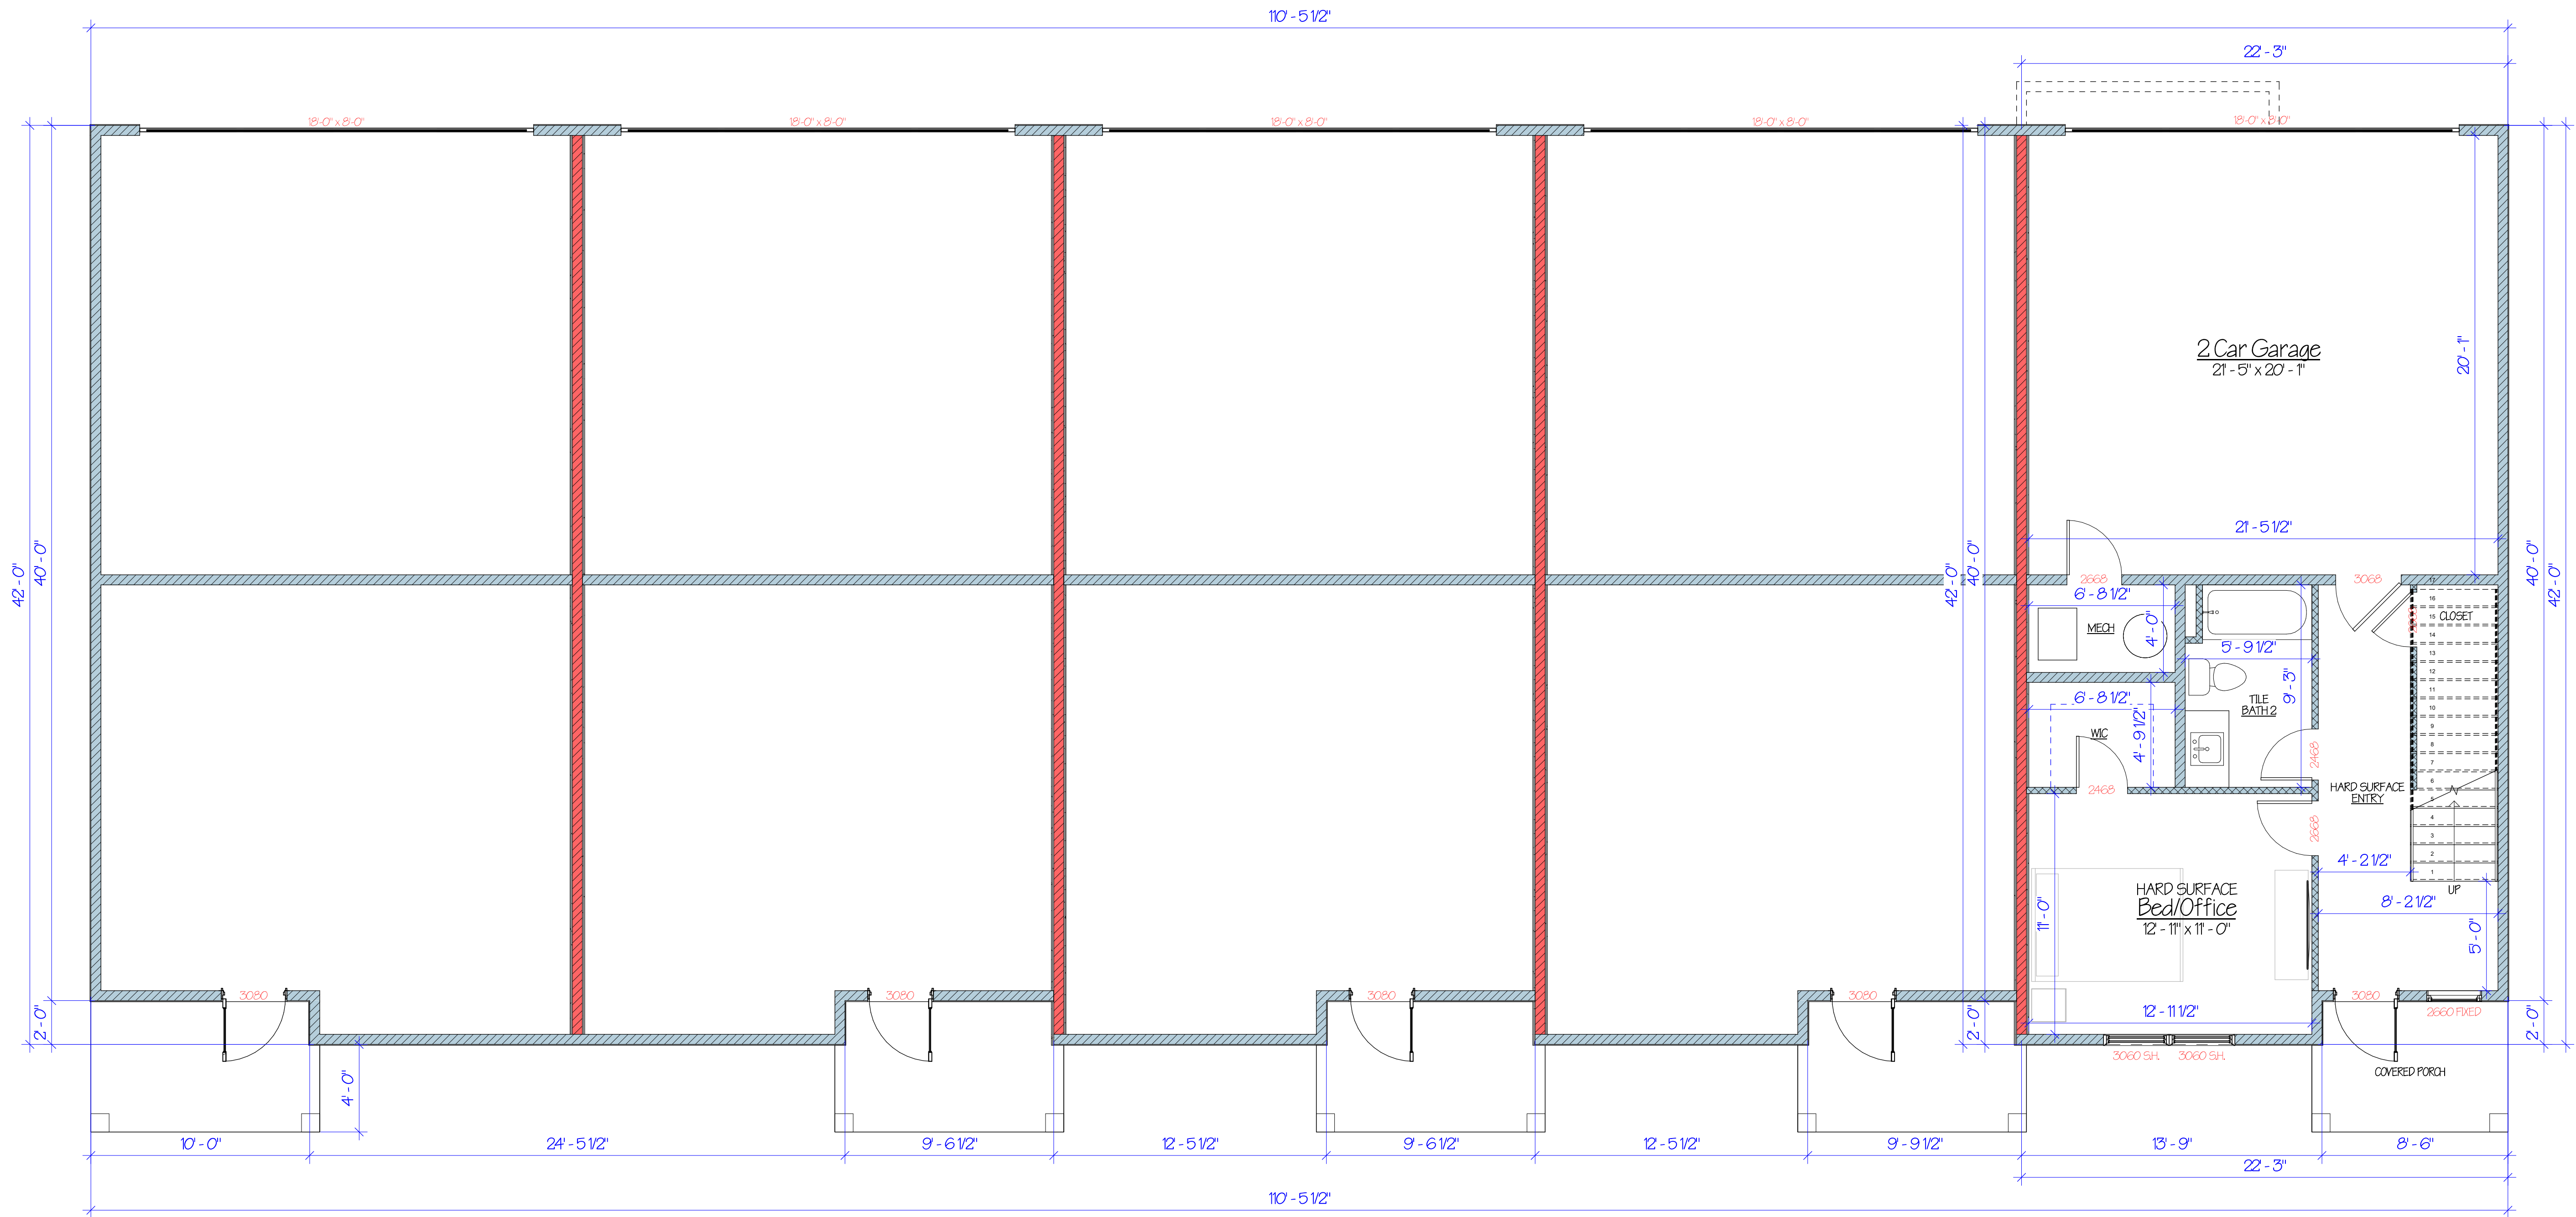

1 GROUND LEVEL FLOOR PLAN 5-PLEX
SCALE: 1/4" = 1'-0"

PRELIMINARY PLAN - NOT FOR CONSTRUCTION
GROUND LEVEL PRELIM 5-PLEX

REVISION SCHEDULE

No.	Description	Date
-----	-------------	------

Copyright © High Pointe Drafting All rights reserved.
The use of these plans is expressly limited to High Pointe
Drafting and those who have purchased plans
with a letter of usage. Reproduction, re-use, or publication
by any method, in whole or in part, is prohibited.

Bringham Village
PLAN C (4-5 PLEX)

Designed for

Kairos Ventures

Date SEPT. 2024

Drawn by DSW

Sheet

Z32
OF
XX

REVISED:


10/17/2024 3:45:59 PM

WINDOW HEAD HEIGHTS	
LOWER LEVEL	8'-0" UNO
MAIN LEVEL	8'-0" UNO
UPPER LEVEL	7'-0" UNO



PRELIMINARY PLAN - NOT FOR CONSTRUCTION

GROUND LEVEL PRELIM 4-PLEX

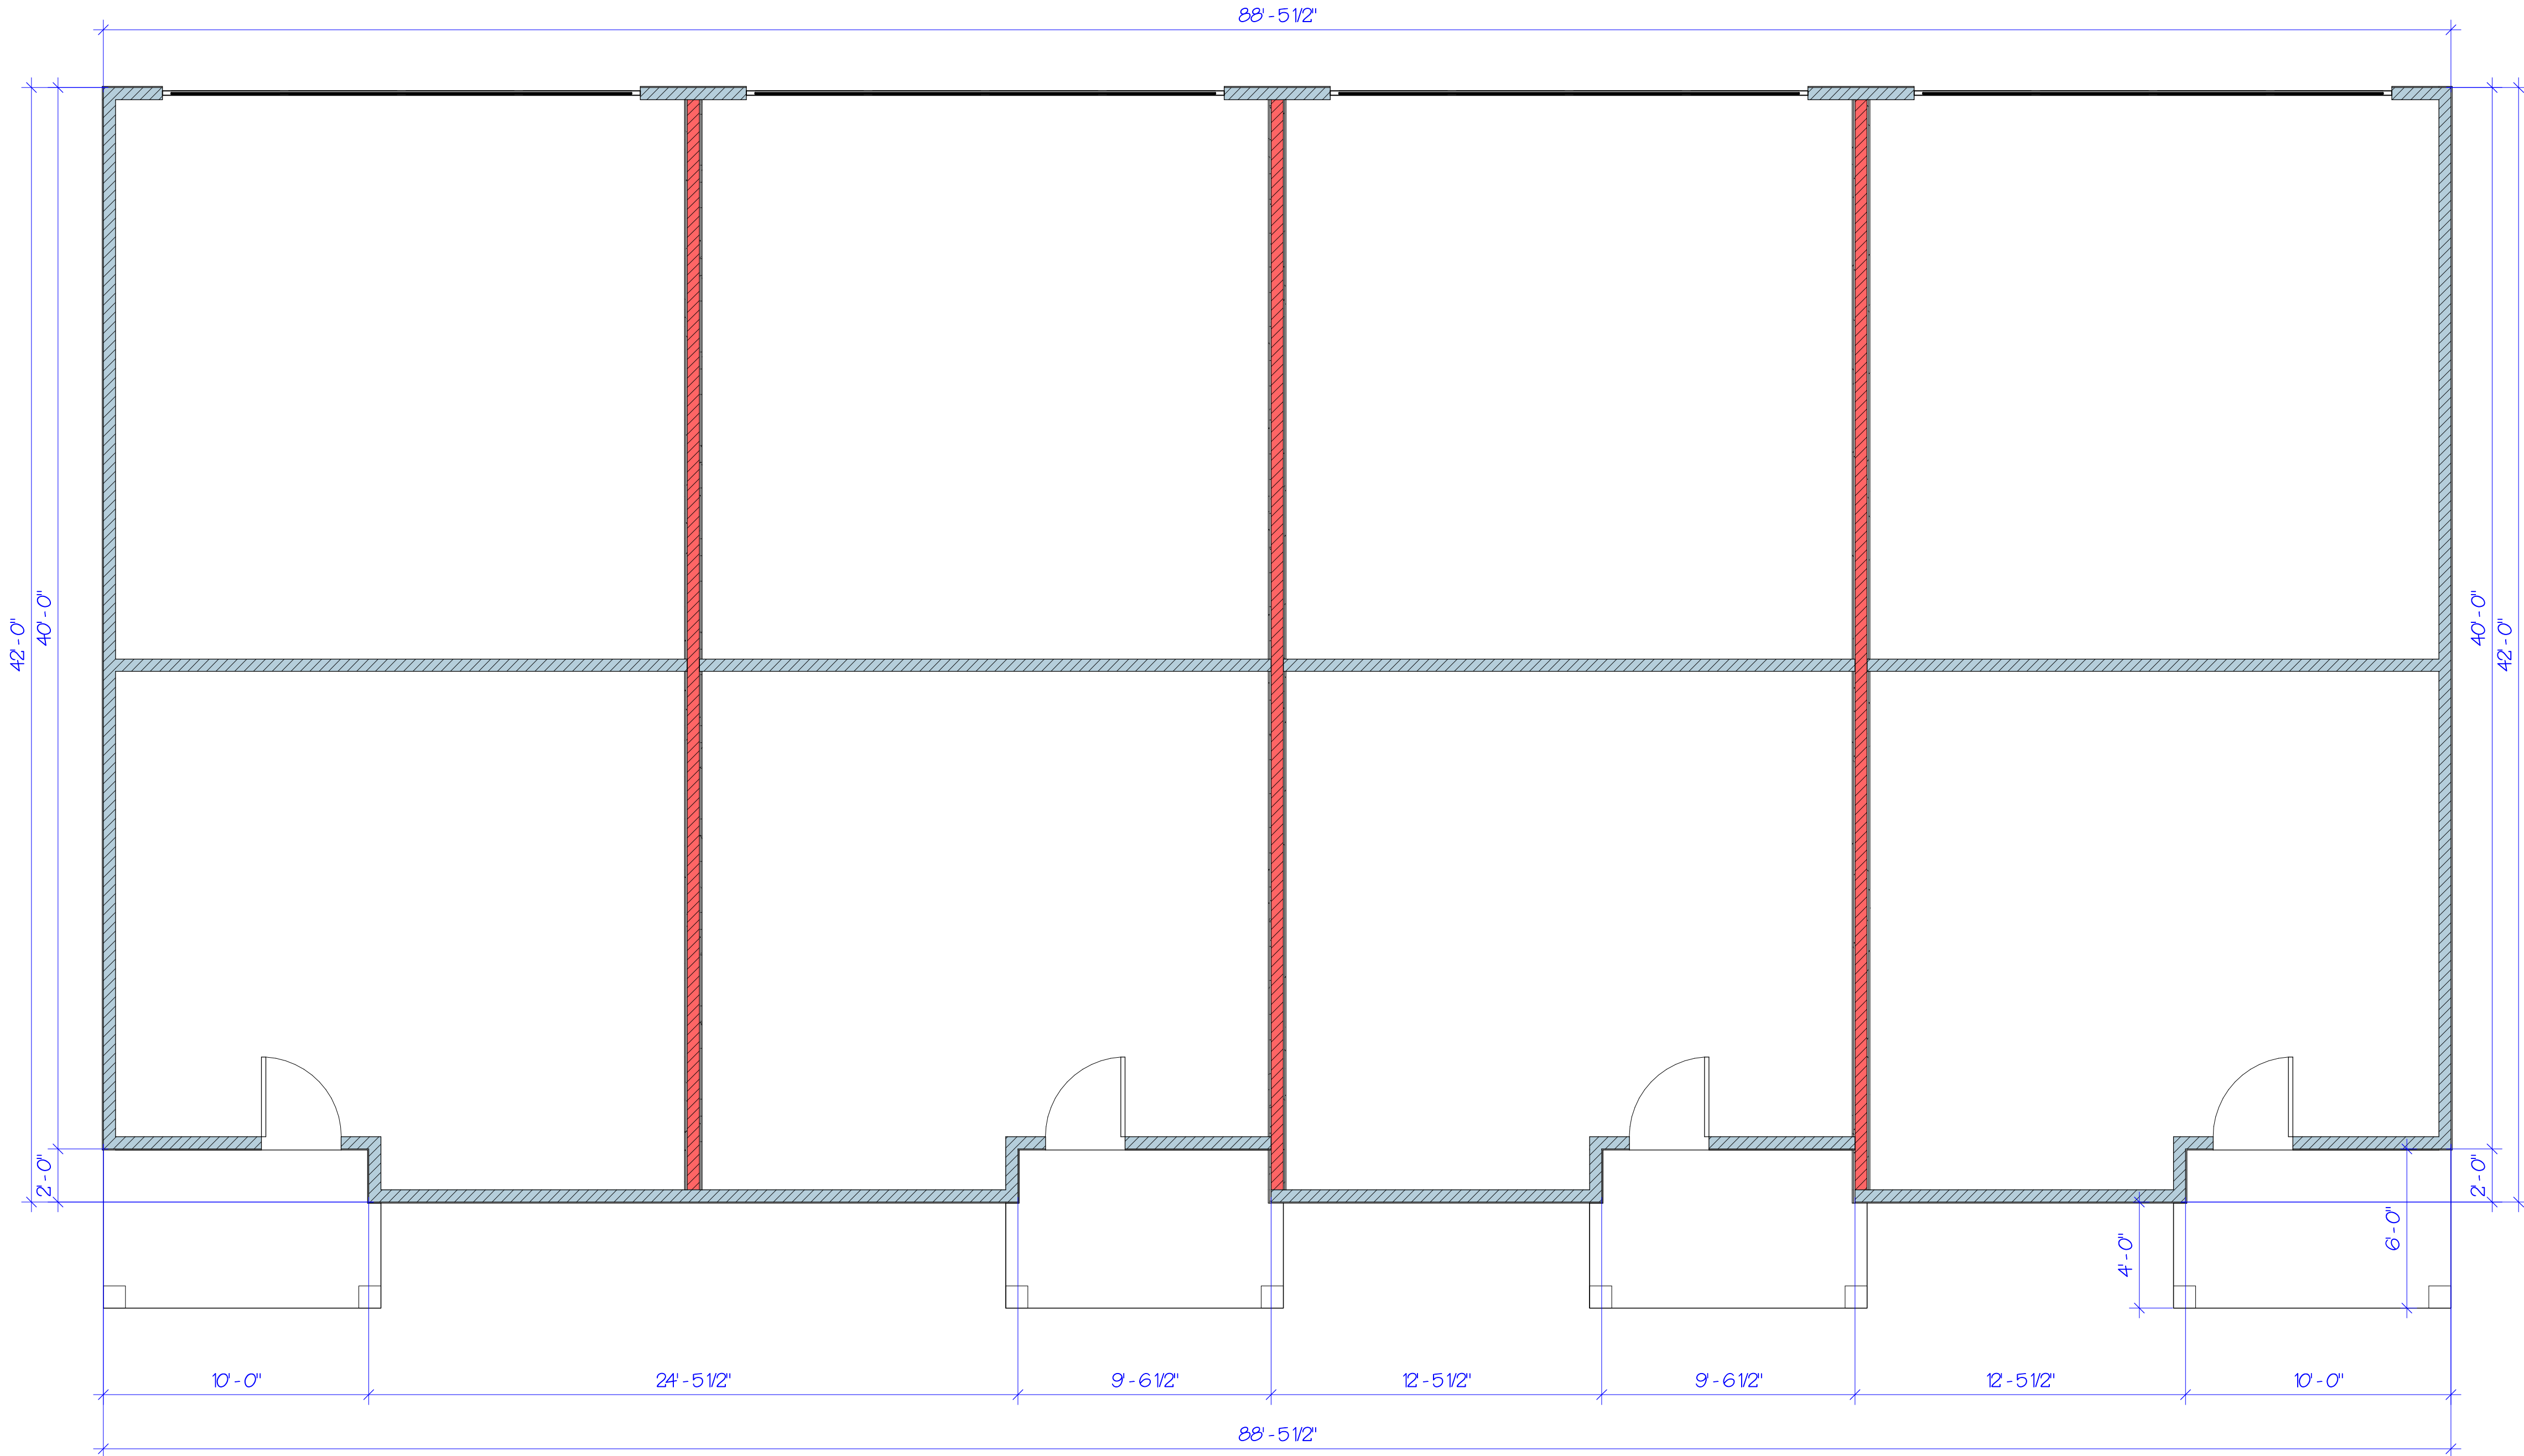

1 GROUND LEVEL FLOOR PLAN 4-PLEX
SCALE: 1/4" = 1'-0"

REVISION SCHEDULE		
No.	Description	Date
Copyright © High Pointe Drafting All rights reserved. The use of these plans is expressly limited to High Pointe Drafting and those who have purchased plans with a letter of usage. Reproduction, re-use, or publication by any method, in whole or in part, is prohibited.		
Bringhurst Village PLAN C (4-5 PLEX)		
Designed for		
Kairos Ventures		
Date	SEPT. 2024	
Drawn by	DSW	
Sheet	Z33 OF XX	
REVISED: 10/17/2024 3:46:00 PM		