

MONHAGEN AVENUE


FULTON STREET

MULBERRY STREET

40 Mulberry Street
1st Floor

1


40 Mulberry Street Middletown, NY	
SURVEY BY: The BUILDING SURVEY Corp 200 Stonehinge Lane, Suite 3 Carlisle Place, NY 11514 212-727-7282 (TEL)	<h1>XC-1</h1>
SURVEY DATE: Feb 16th, 2023 BSC JOB #: 025-23	DRAWN BY: CR

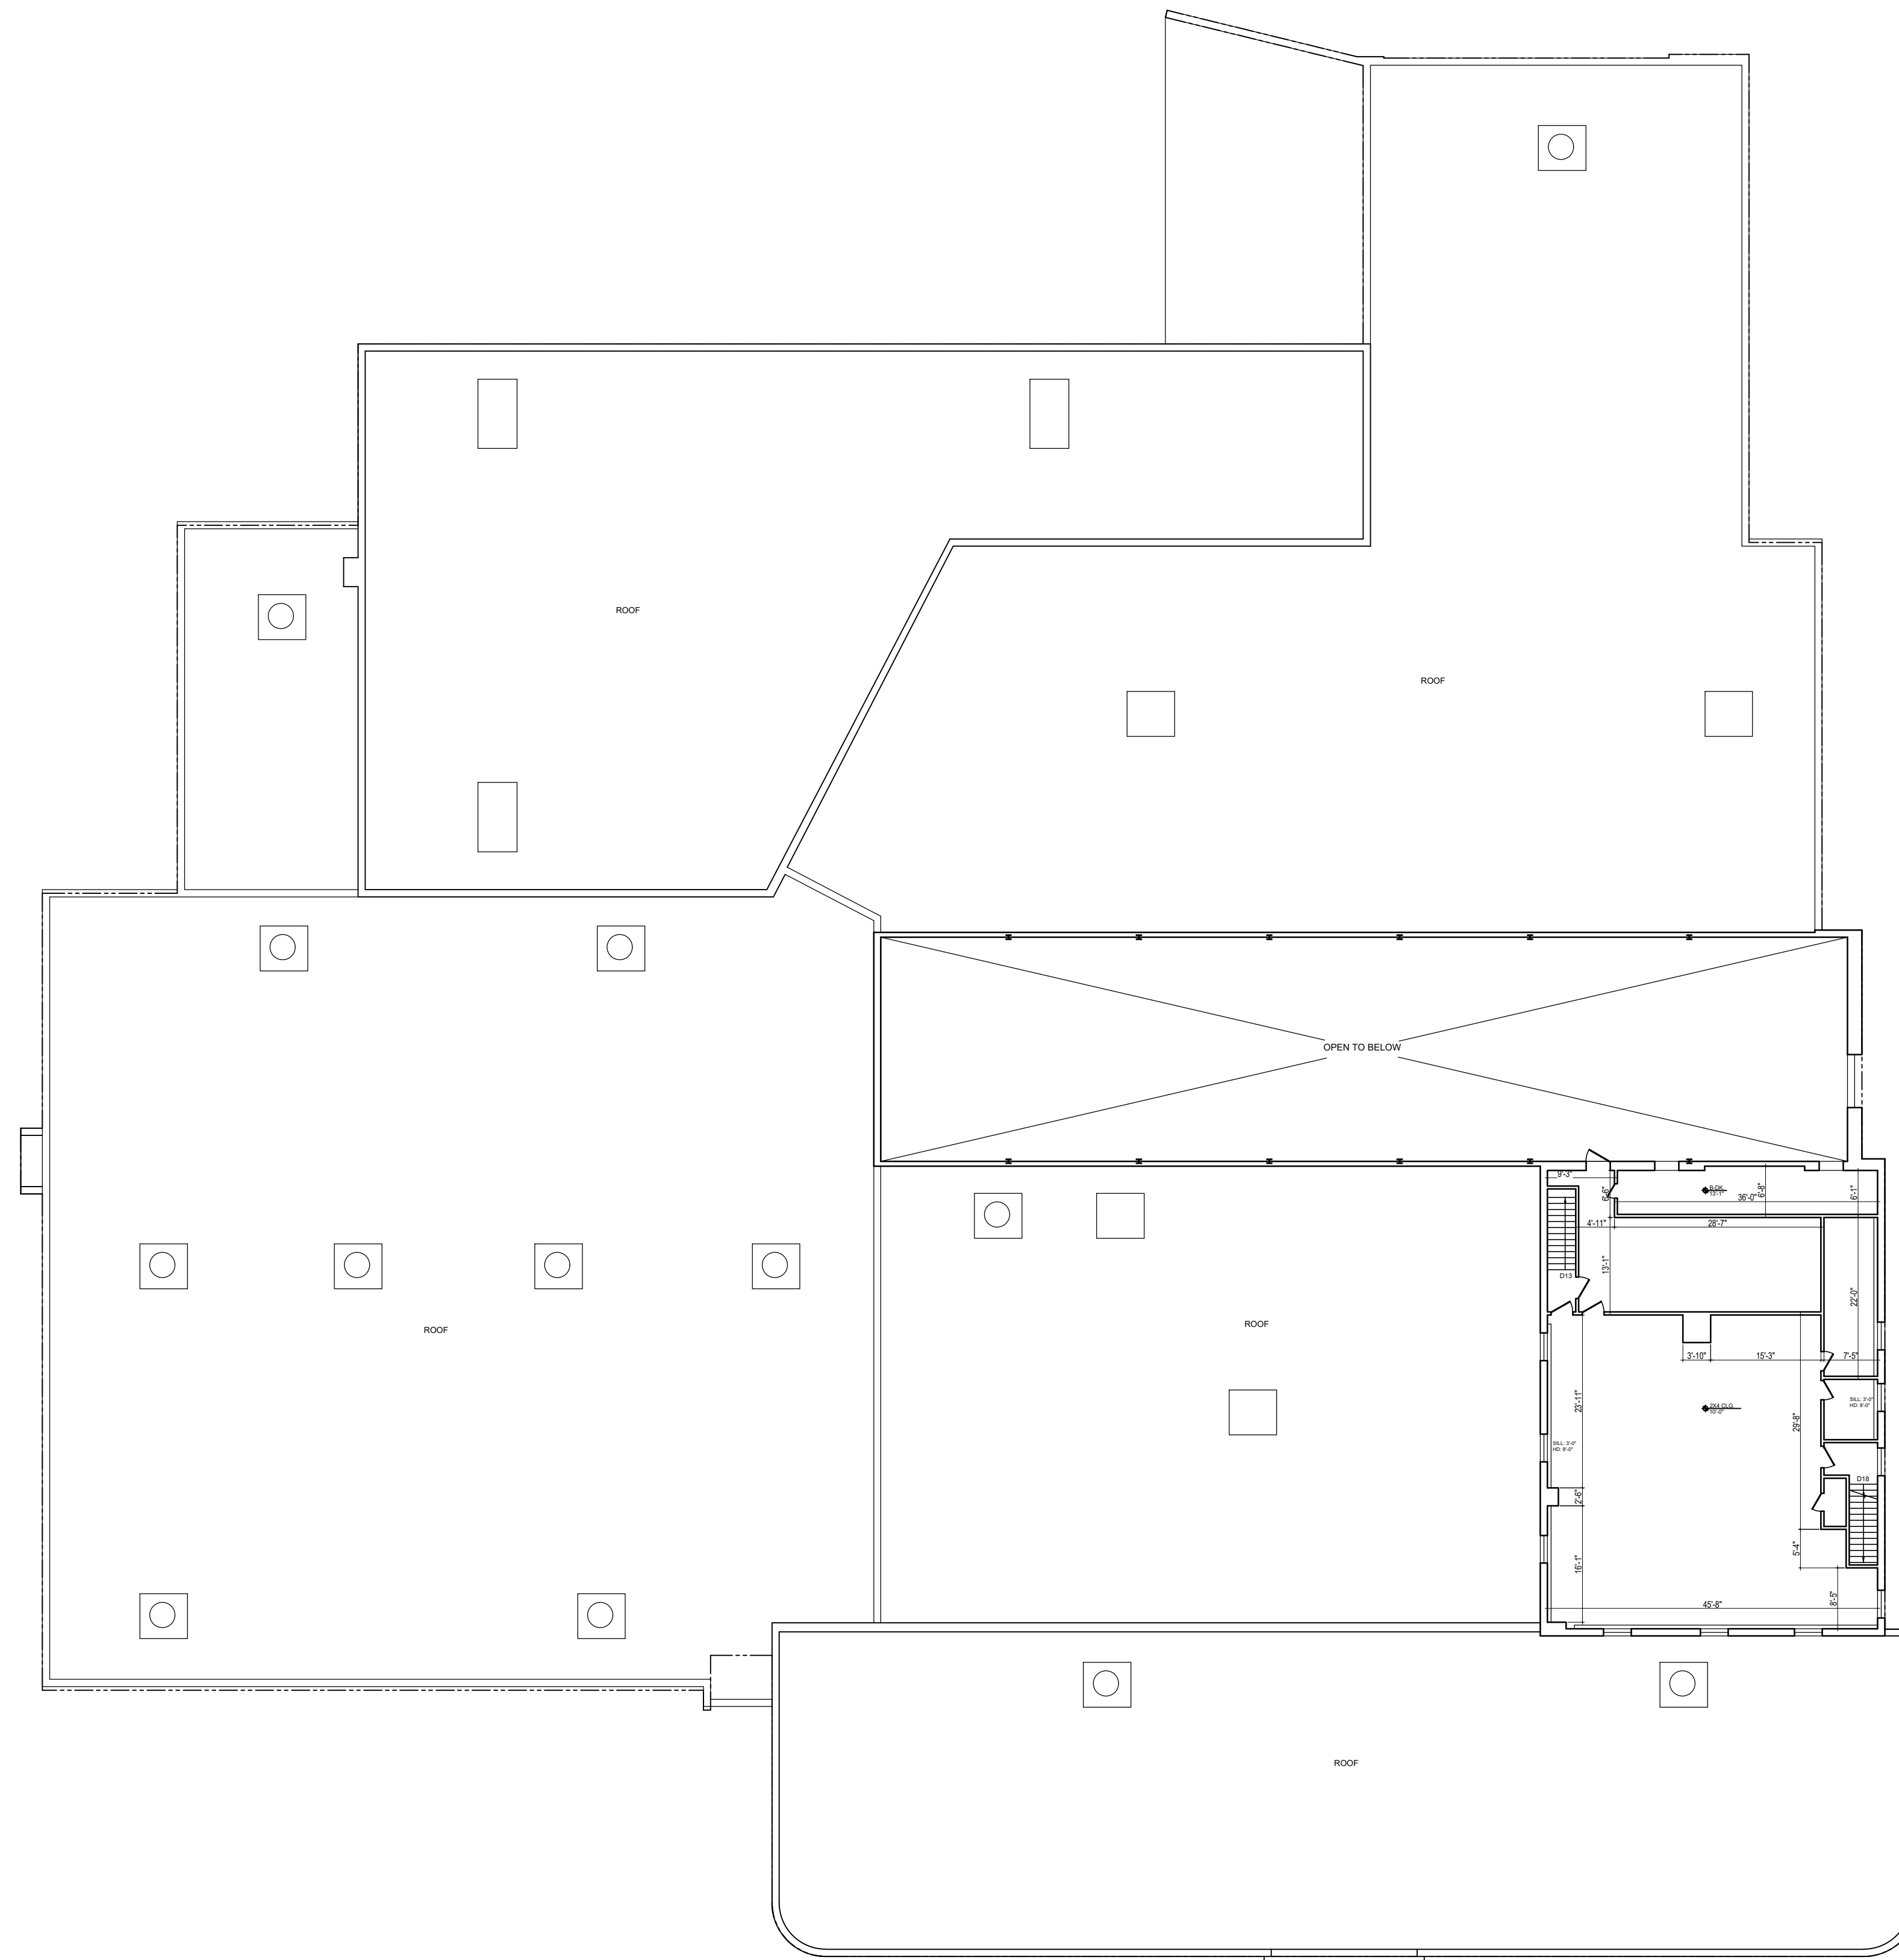


40 Mulberry Street
2nd Floor / Roof

2


40 Mulberry Street Middletown, NY	
SURVEY BY:	The BUILDING SURVEY Corp 200 Stonehinge Lane, Suite 3 Carle Place, NY 11514 212-727-7282 (TEL)
SURVEY DATE:	Feb 16th, 2023
BSC JOB #:	025-23
XC-2	DRAWN BY: CR

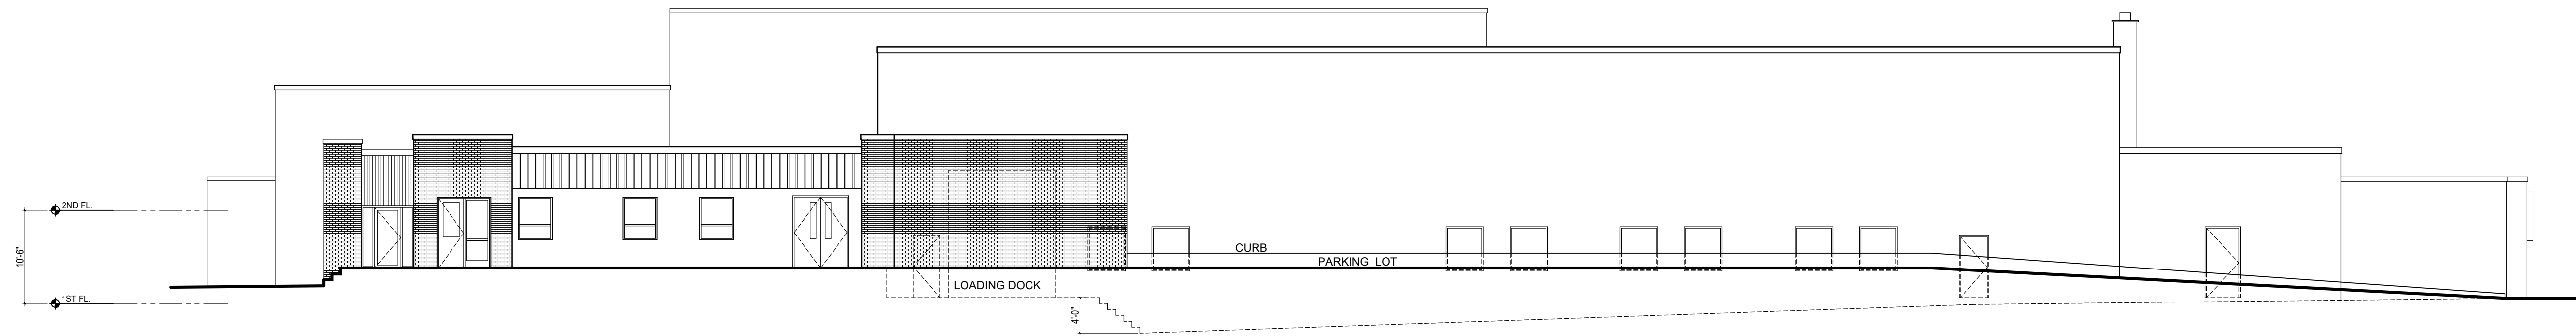


40 Mulberry Street
North Elevation 3/32" = 1'-0"

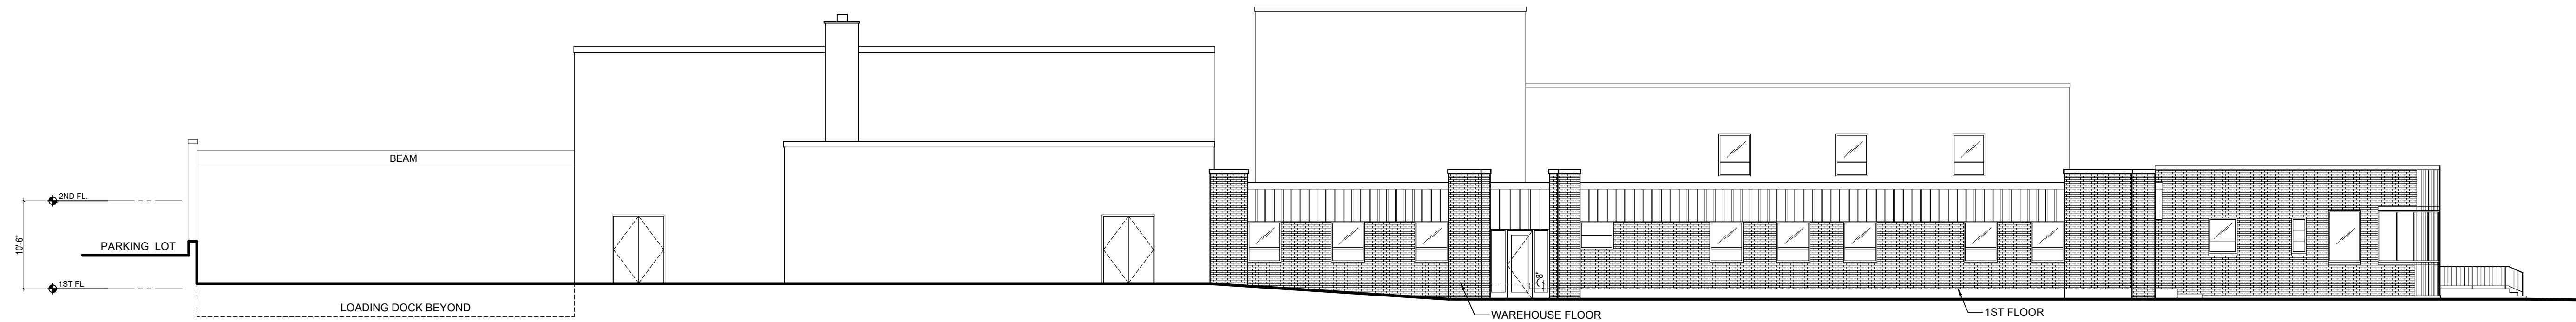

40 Mulberry Street
West Elevation 3/32" = 1'-0"

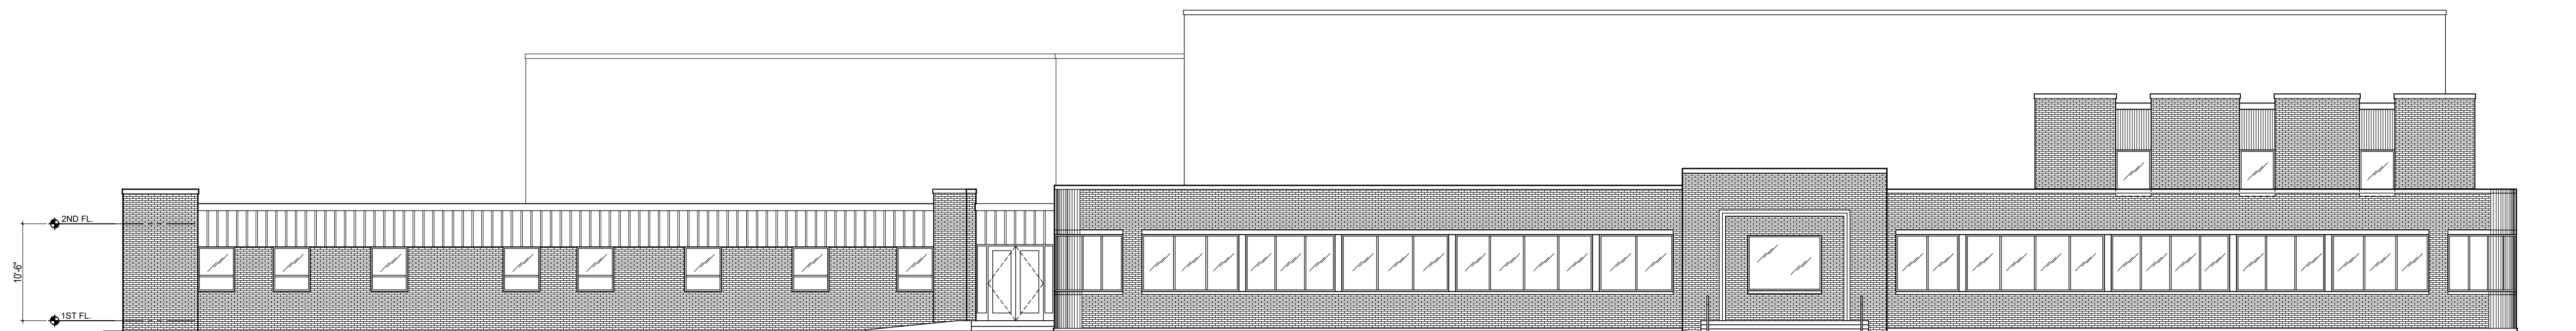

40 Mulberry Street
South Elevation 3/32" = 1'-0"

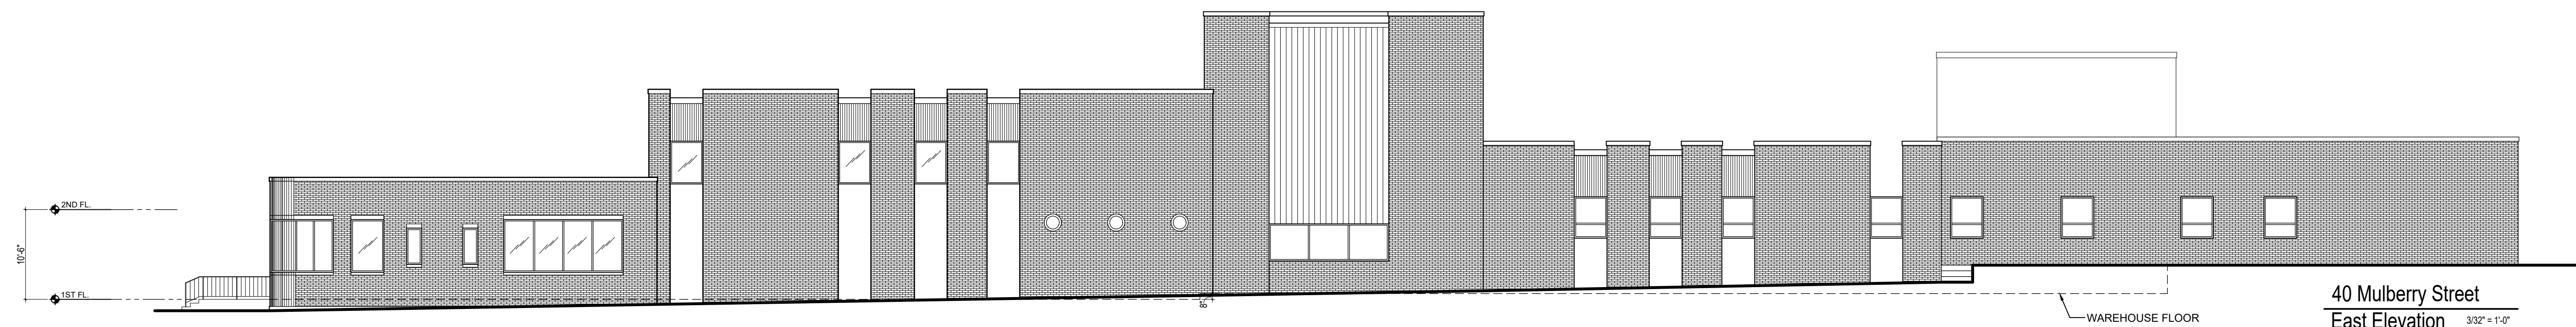

40 Mulberry Street
East Elevation 3/32" = 1'-0"

40 Mulberry Street Middletown, NY	
SURVEY BY:	The BUILDING SURVEY Corp 200 Stonehenge Lane, Suite 3 Carle Place, NY 11514 212-727-7282 (TEL)
SURVEY DATE:	Feb 16th, 2023
BSC JOB #:	025-23
XC-3	DRAWN BY: CR