


# Floor Plan office

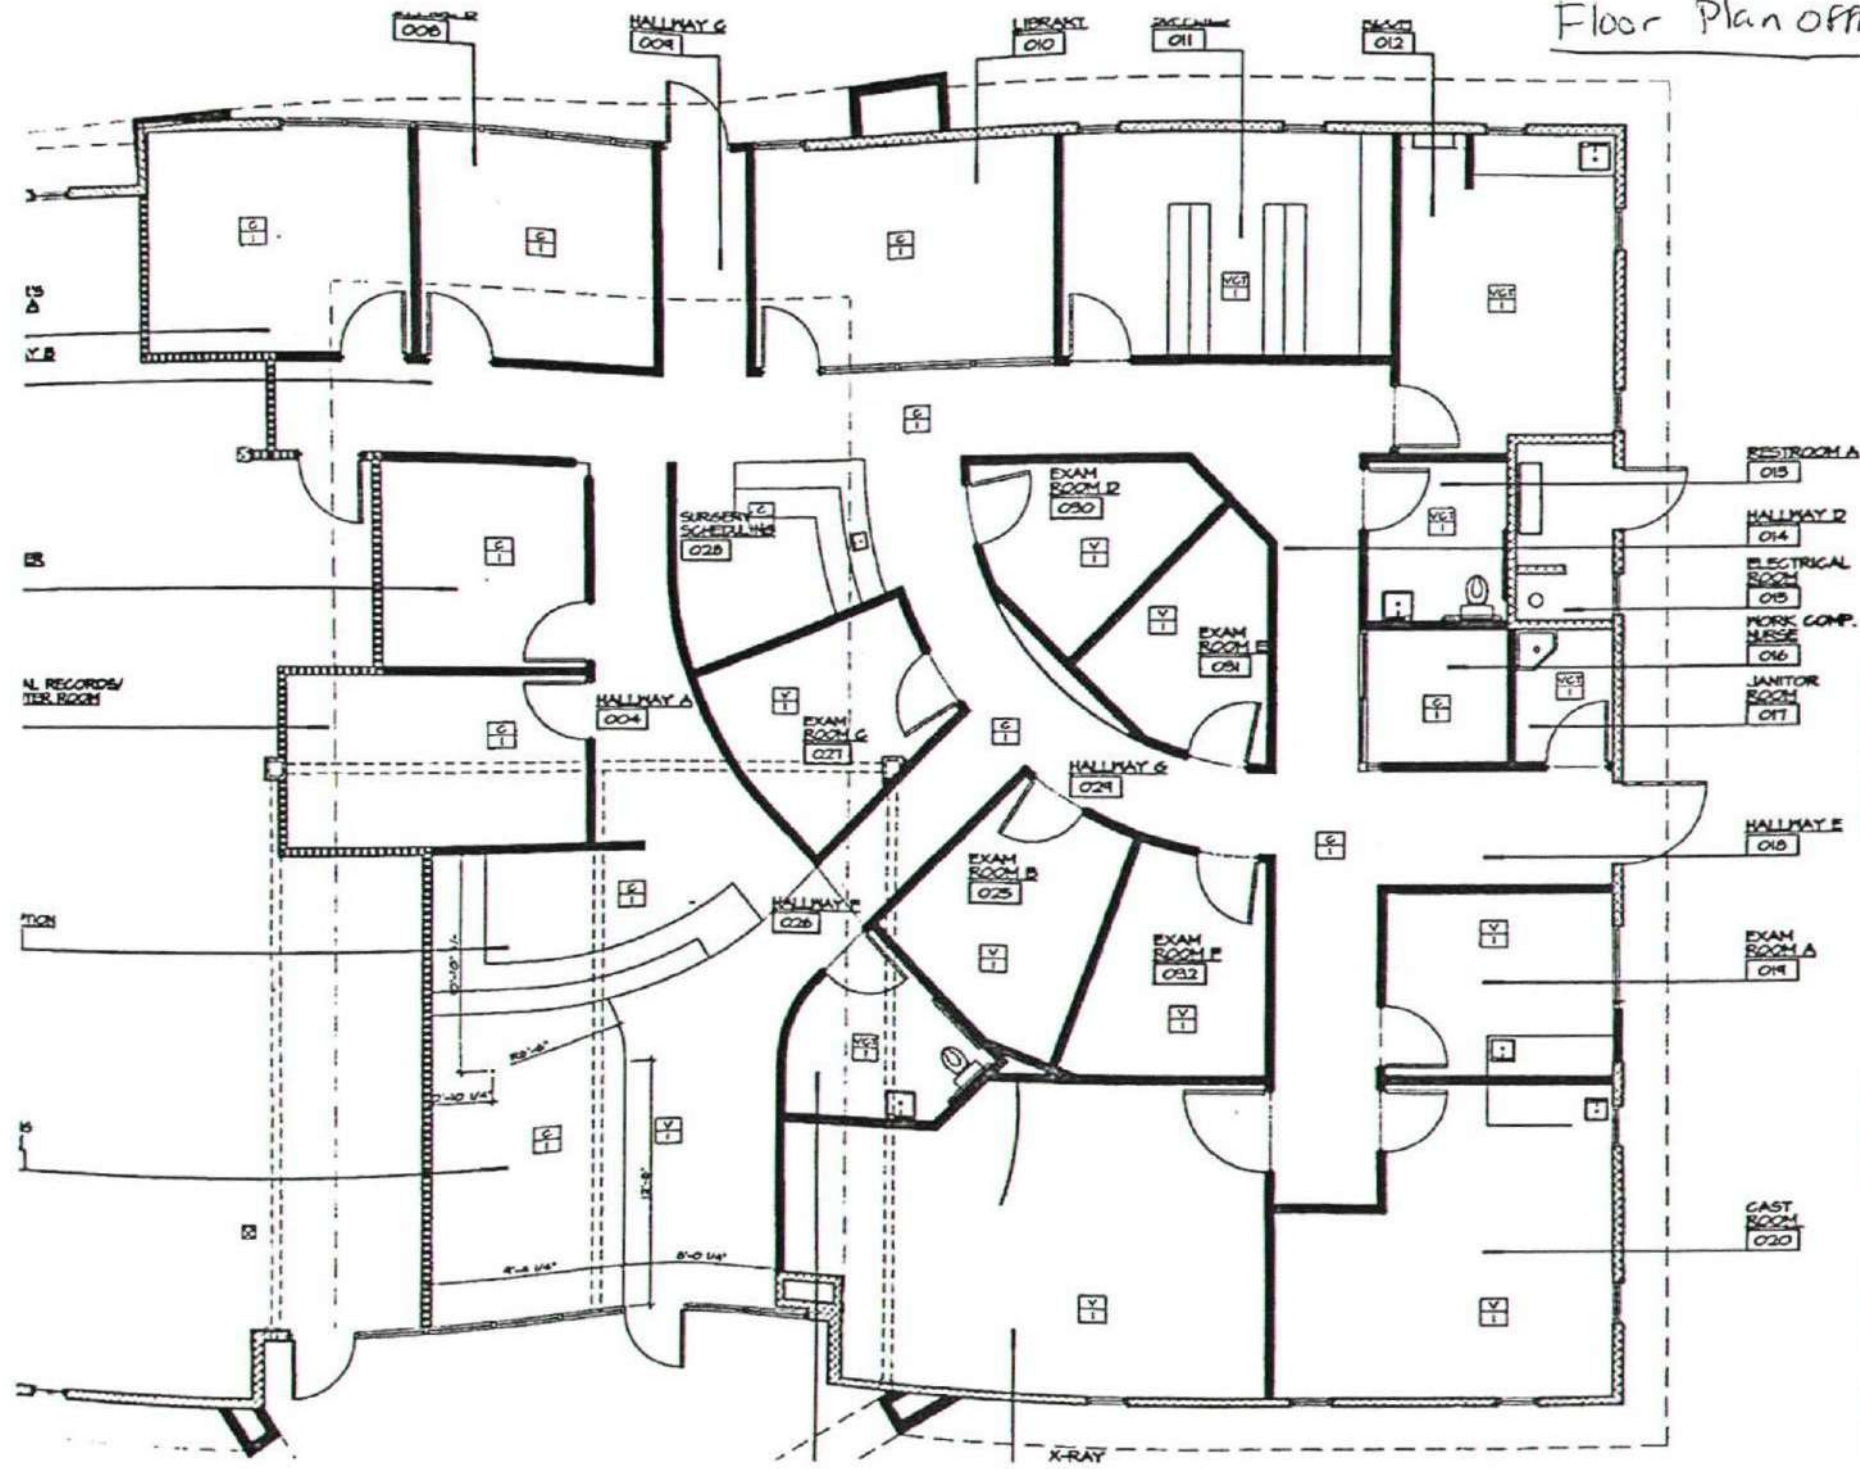


PROJECT	
DATE	
DRAWN	
STORE	
SCALE	
FILE	
REVISION	

SHEET 1  
FLOOR PLAN

PROVEMENT FOR  
**OFFICES**



# Floor Plan Building

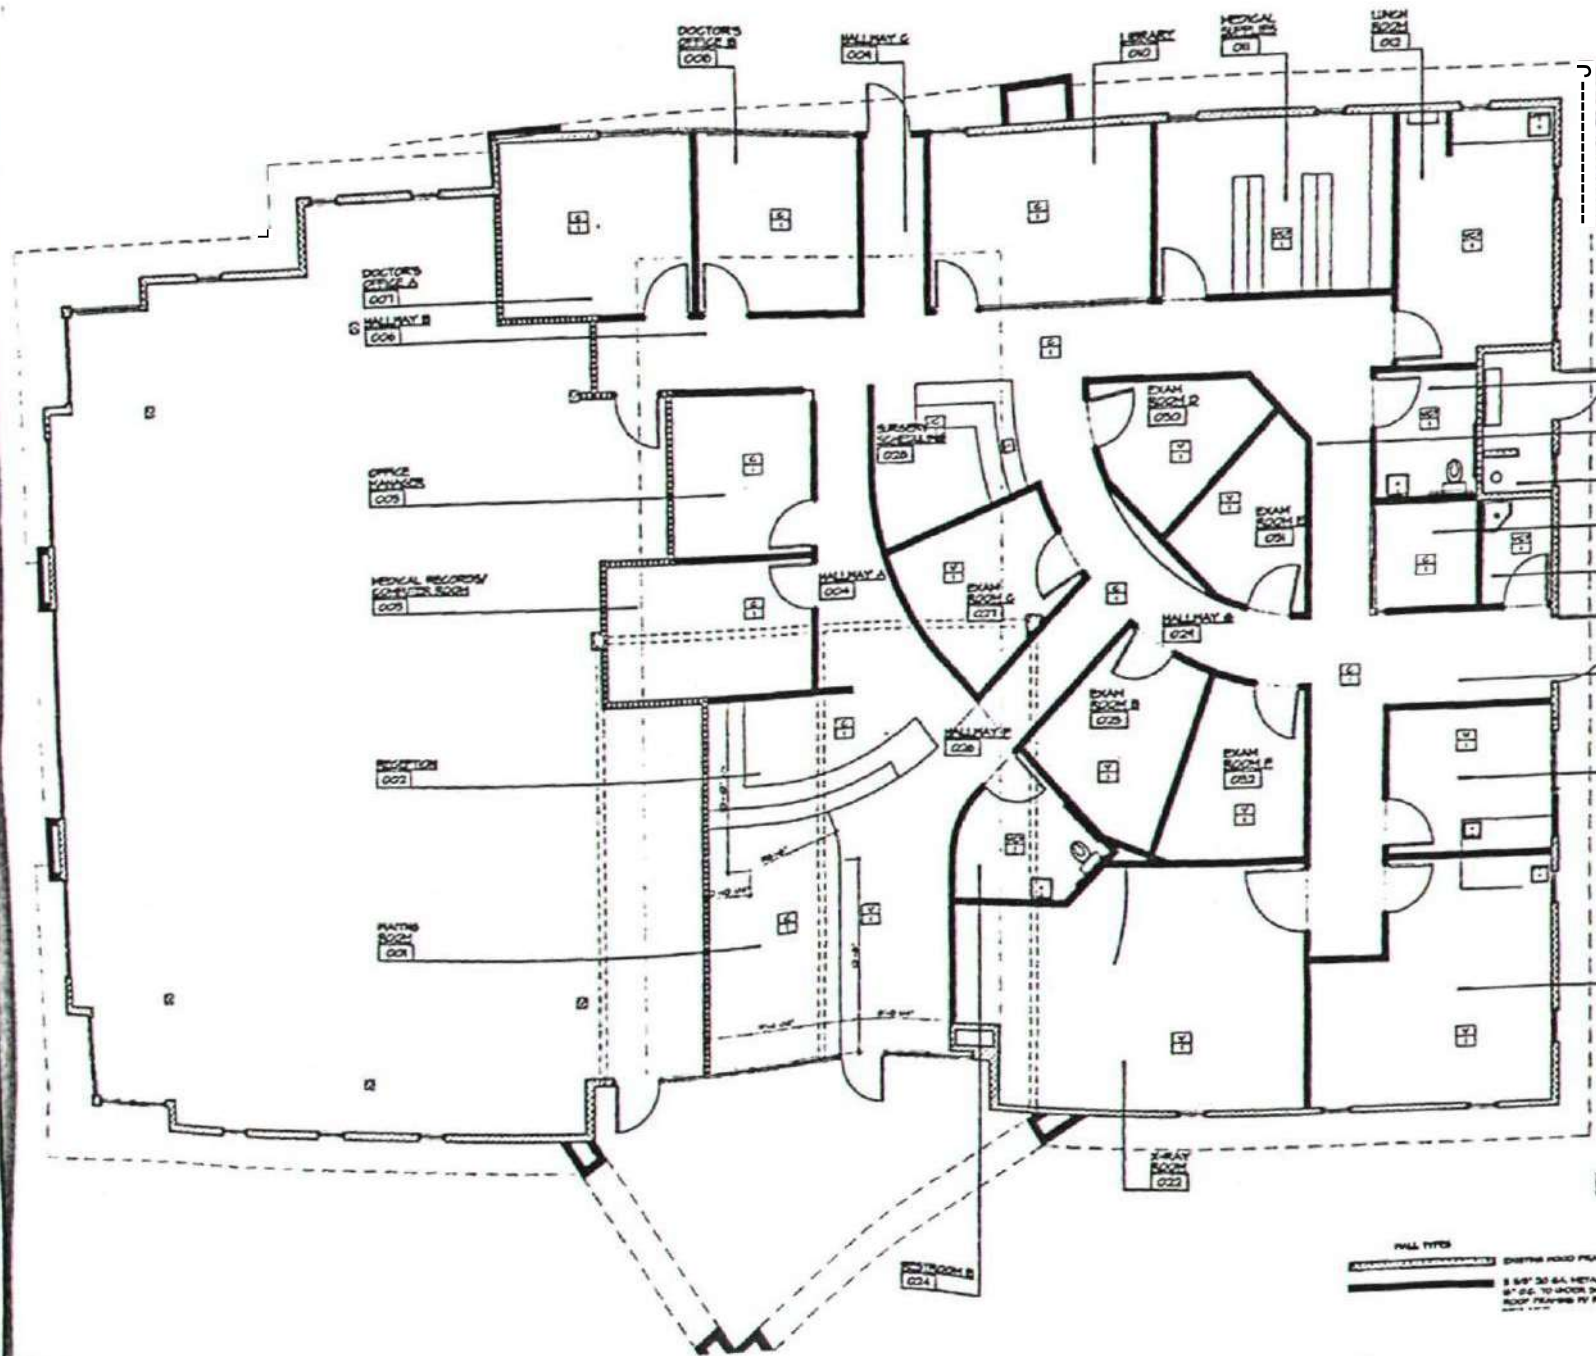

Carl Coatsworth Architects, Inc.  
 2400 Clark Dr.  
 Redwood City, CA 94061  
 Tel: 650 991-1111

PROJECT	G
DATE	5/26/2001
DRAWN BY	CS
SCALE	AS NOTED
FILE	09214c.dwg

REVISIONS

SHEET TITLE  
**FLOOR FINISH PLAN**

**BID SET**  
 JUN 10 2001

WALL TYPES  
 EXTERIOR WOOD FRAME WALLS  
 8" x 8" DOOR & METAL STUD 8"  
 4" x 6" TO UNDER SIDE OF  
 ROOF FLOORING BY R.H.

FLOOR FINISH BY AM

TENANT IMPROVEMENT FOR  
**MEDICAL OFFICES**  
 DR. MARTIN STAUBER  
 18811 YORBA LINDA BLVD.  
 YORBA LINDA, CA 92622