


**1 UPPER LEVEL PLAN**  
SCALE: 1/8" = 1'-0"

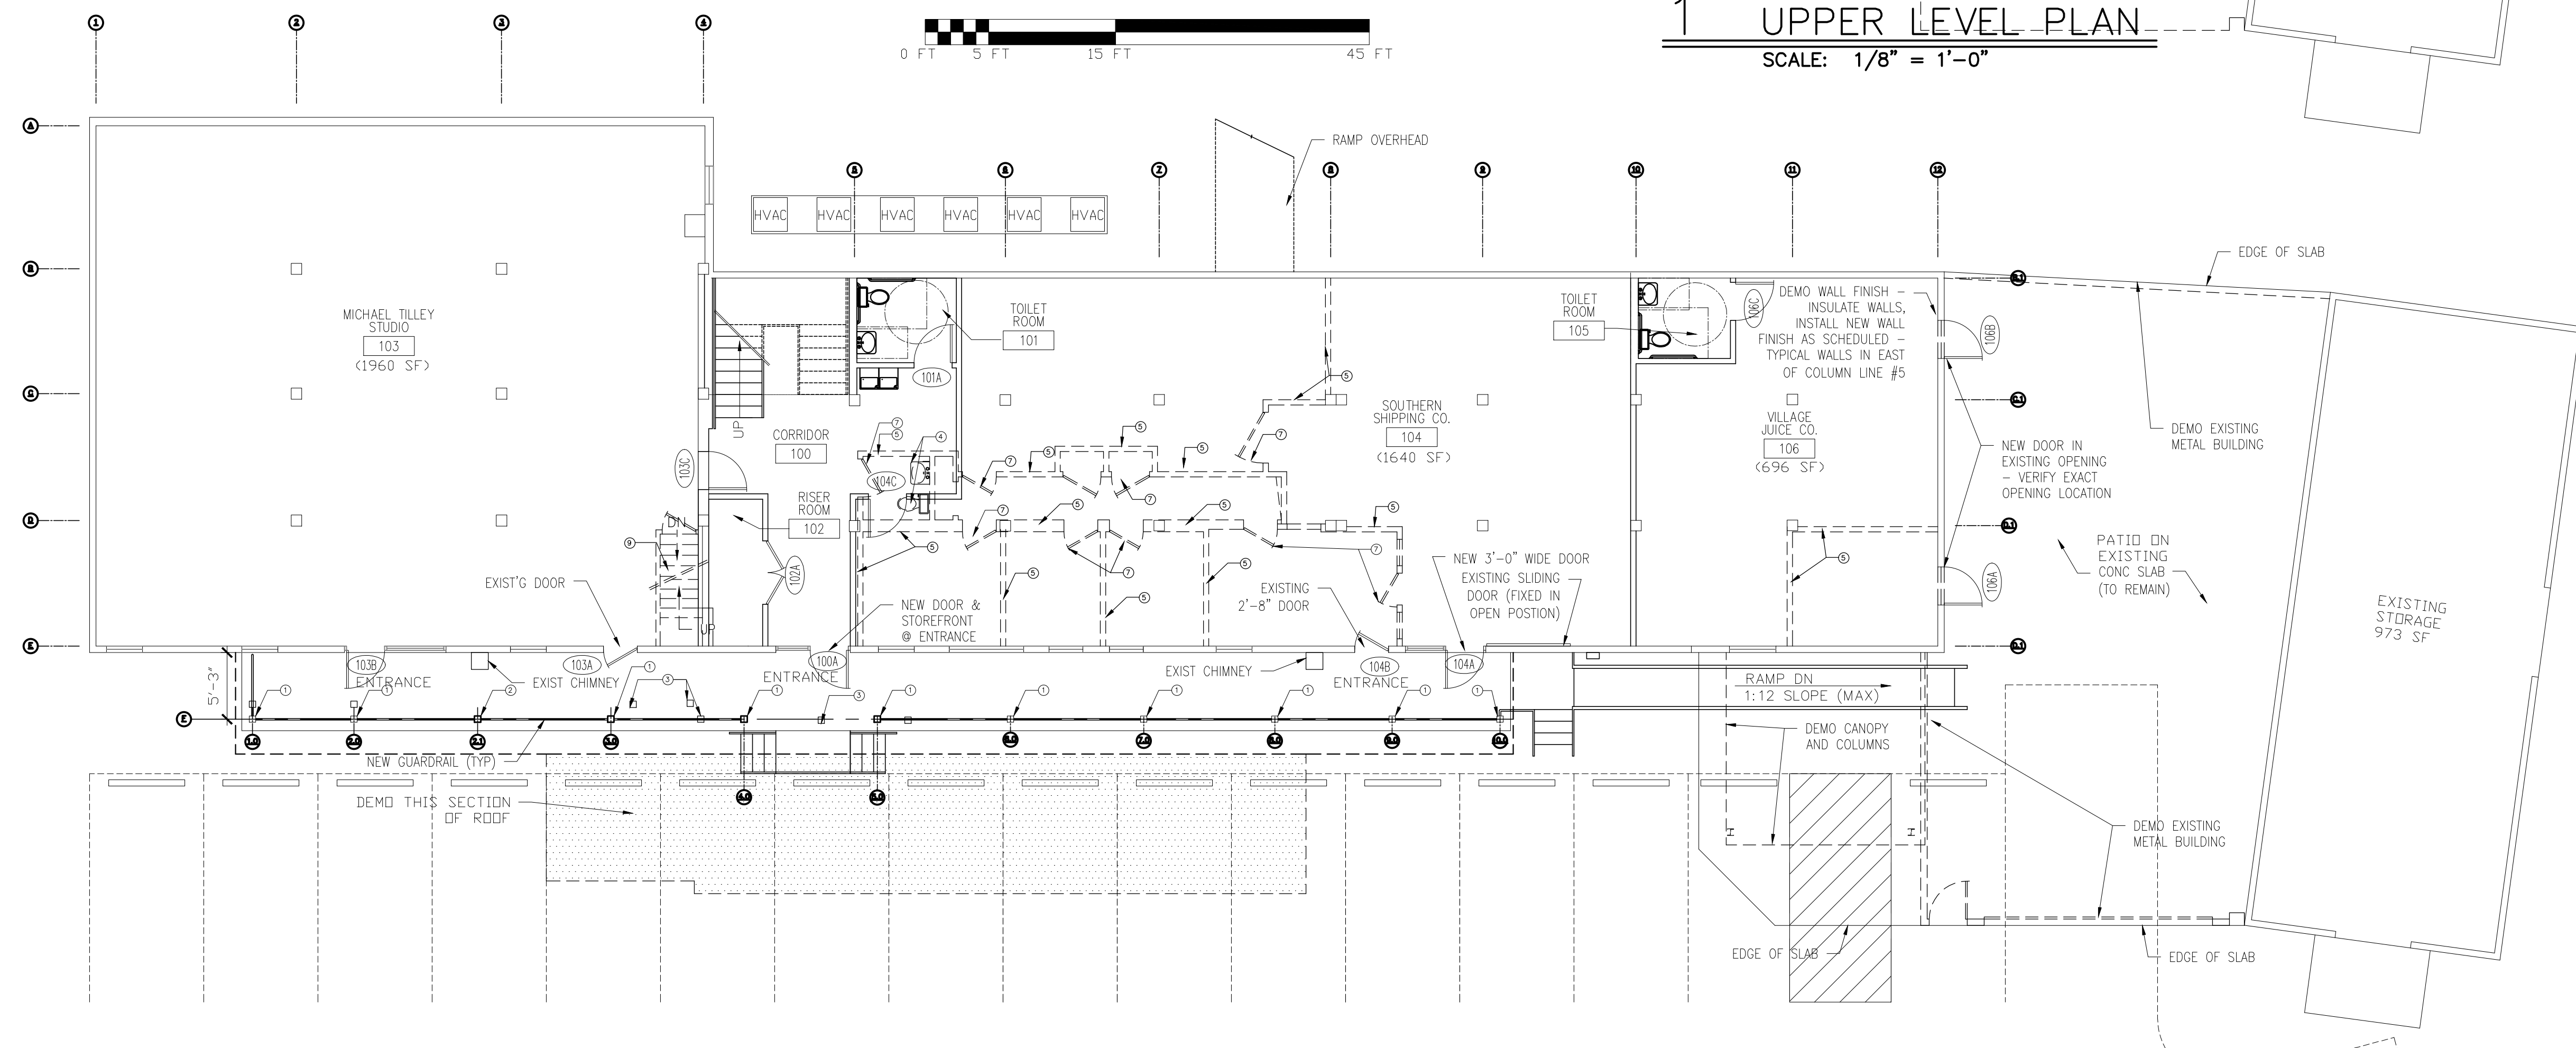

**2 LOWER LEVEL PLAN**  
SCALE: 1/8" = 1'-0"

Drawing Status:  
 Preliminary  
 Issued for Pricing  
 Issued for Permitting  
 Issued for Construction  
 Record Set for Approval

Prepared for:  
**WEST END MILL WORKS HOOTS MILL REHABILITATION**  
 Address:  
 Winston-Salem  
 Forsyth County  
 North Carolina

Sheet Title:  
**LOWER & UPPER LEVEL FLOOR PLANS (SCHEMATIC)**

Revisions #	Date	Description
1		
2		
3		
4		
5		

File Name:  
 Project Number:  
 Date:  
 Sheet Number: