


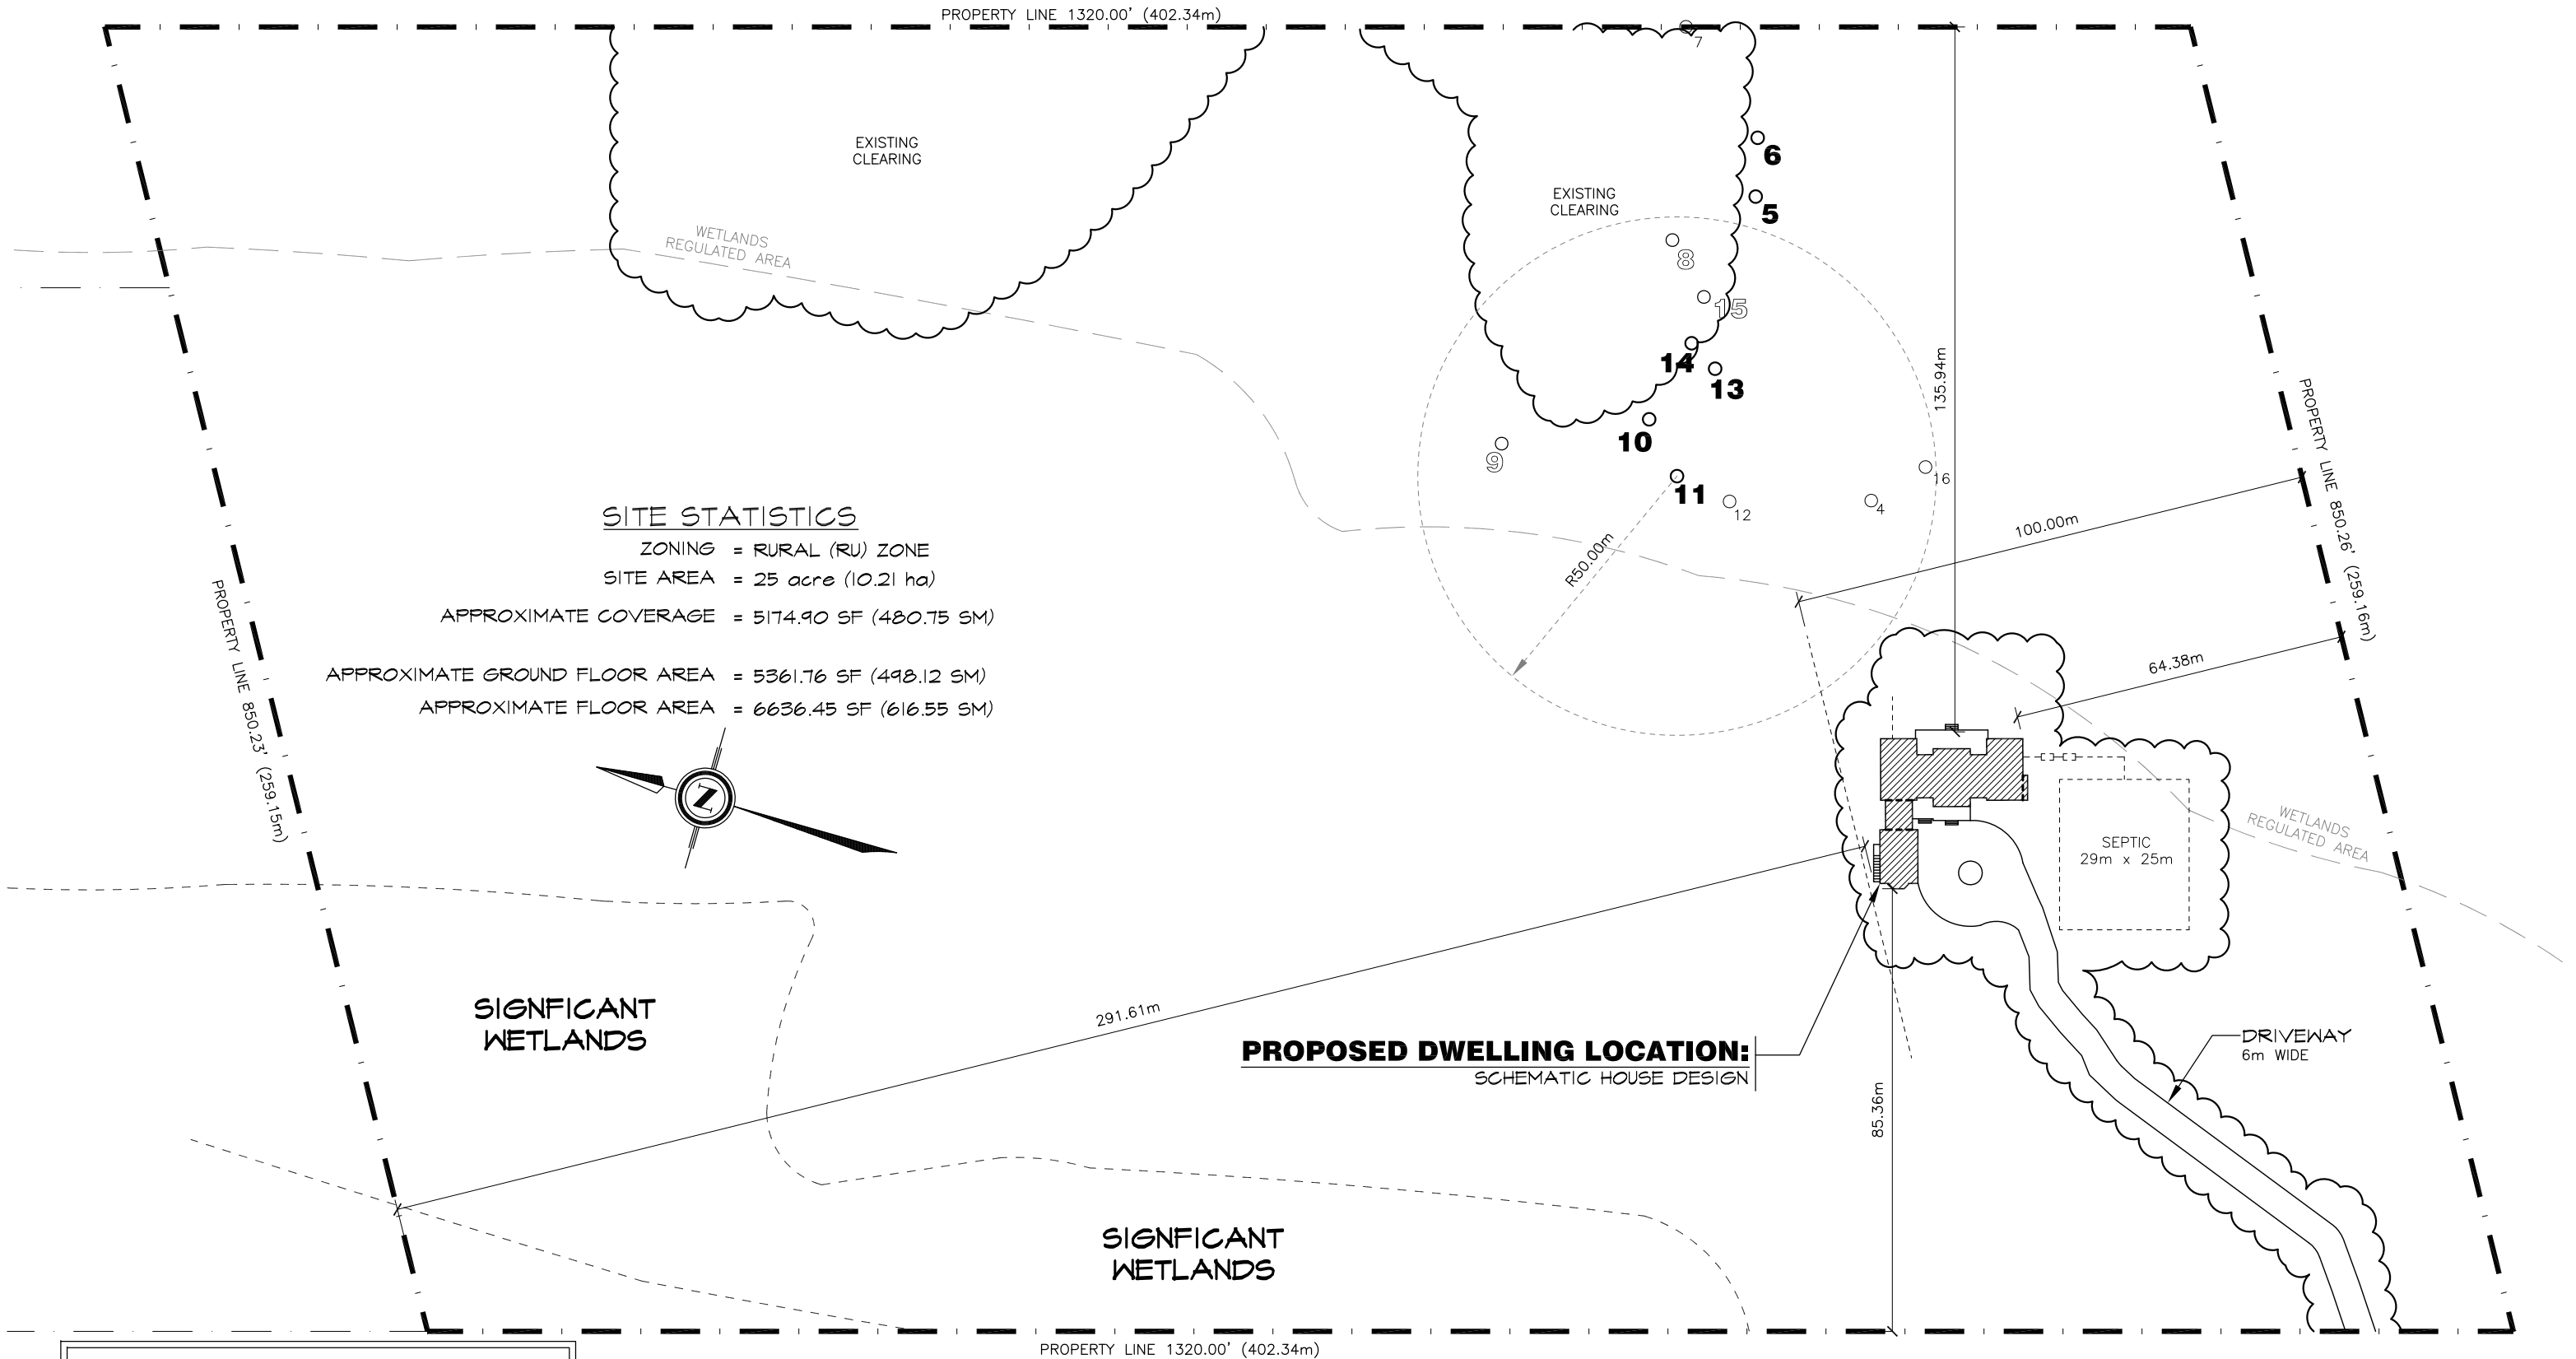

BUTTERNUT TREE LEGEND:

INFORMATION TAKEN FROM:
TECHNICAL MEMORANDUM — PREPARED BY LGL LIMITED
NOVEMBER 26, 2019

= CATAGORY 1 — NON RETAINABLE

= CATAGORY 2 — RETAINABLE

= CATAGORY 3 — ARCHIVABLE

= 50m TREE PROTECTION ZONE



PROJECT NORTH

RESIDENTIAL LOT & DWELLING AT:

KENNEDY ROAD

CON 9, PT LOT 11

GEORGINA, ONTARIO

SITE PLAN

SCALE: 1"=100'-0"