


Z:\2025 AutoCAD Projects\Projects Without Numbers\15801 US 19 Hudson\Drawings\Design Drawings\25XX.dwg, 1/14/2026 11:24:24 AM, tech4

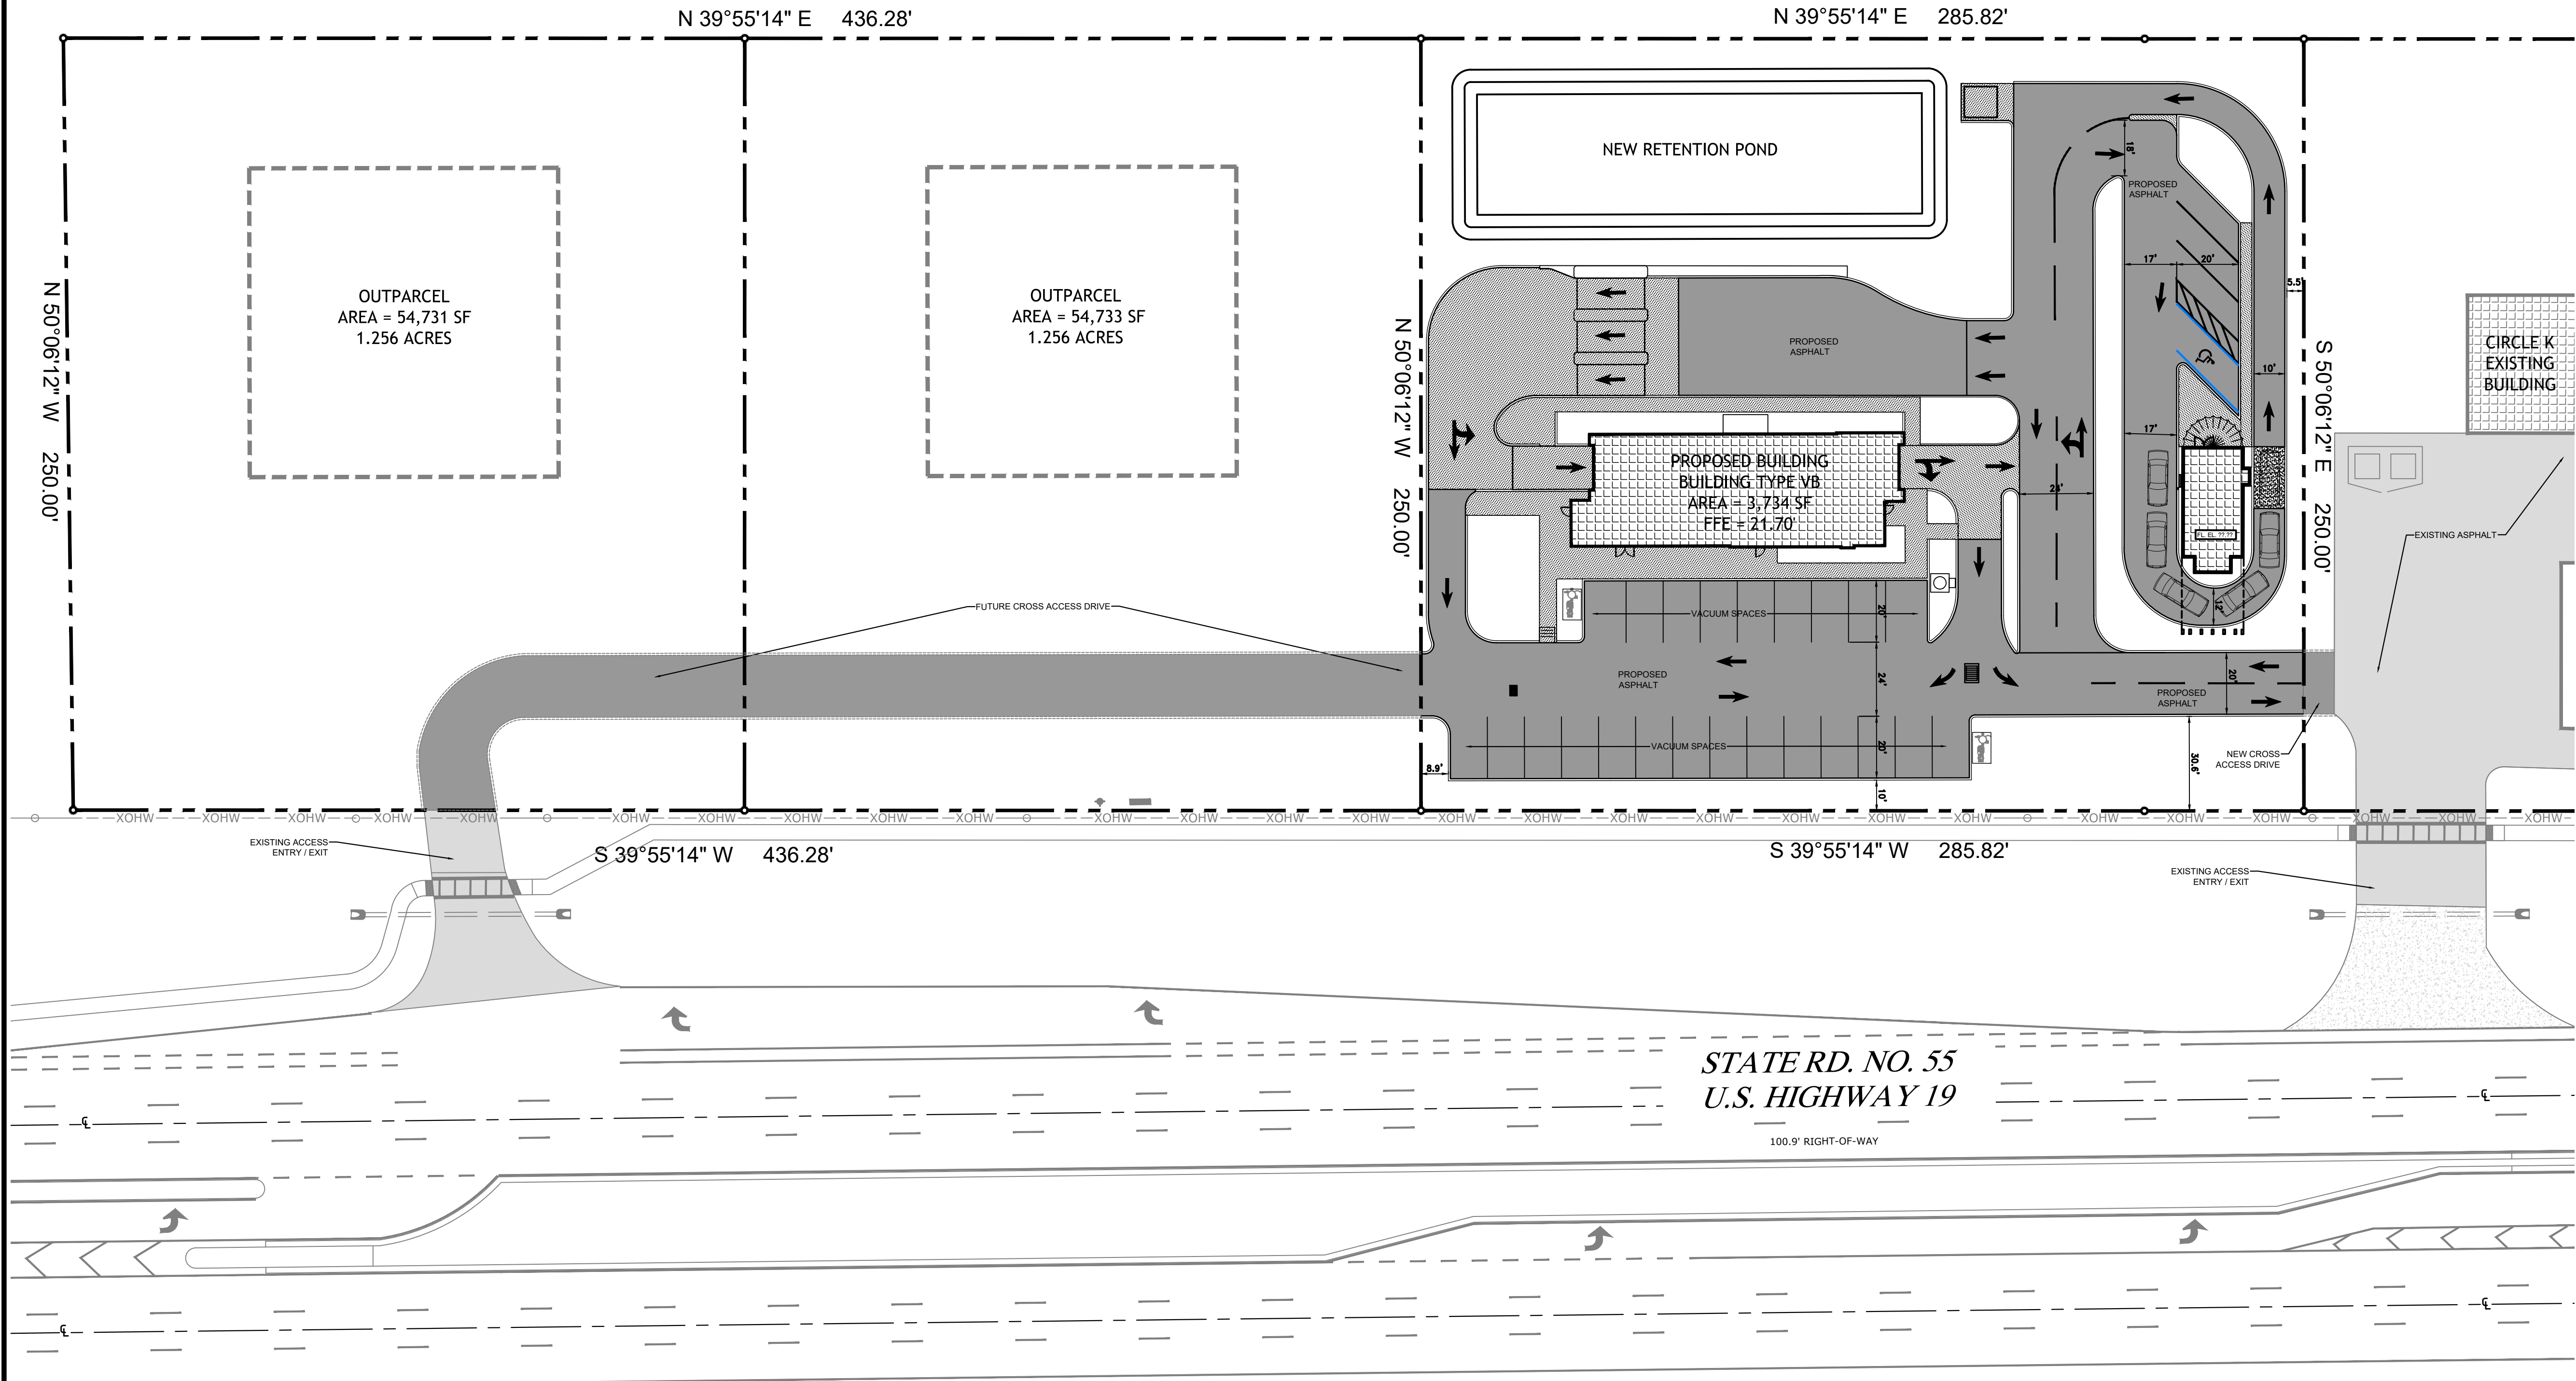

SCALE: 1"=30'

LEGEND

PROPERTY LINE	---
LOT LINE	---
CENTER LINE OF STREET	---
EASEMENT BOUNDARY	---
BUILDING SETBACK/BUFFER	---
EXIST. SAN. SEWER	---
EXISTING OH ELEC WIRE	---
EXIST. POTABLE WATER	---
EXIST. DCVA	---
EXIST. FIRE HYDRANT	---
EXIST. EL.	---
EXIST. ASPHALT	---
PROPOSED ASPHALT	---

Northside
Engineering, Inc.

Civil, Land, Planning, Traffic Studies, Landscape
Due Diligence Reports, Land Use Re-Zoning
Stormwater Management, Utility Design
Construction Administration
300 South Bulcher Road, Clearwater, Florida 33765
727-443-8869 Fax: 727-443-8036
tech@northsideengineering.net
Est. 1989

Donald B. Fairbairn, P.E. #44971

THIS ITEM HAS BEEN DIGITALLY SIGNED AND SEALED BY Donald B. Fairbairn, P.E. ON THE DATE ADJACENT TO THE SEAL. PRINTED COPIES OF THIS DOCUMENT ARE NOT CONSIDERED SIGNED AND SEALED AND THE SIGNATURE MUST BE VERIFIED ON ANY ELECTRONIC COPIES.

Registry # 1306

PROJECT #		25XX
ISSUE DATE:		XX/XX/25
REVISIONS:		
No.	Date	Description
△	/ /	
△	/ /	
△	/ /	
△	/ /	
△	/ /	
DRAWN BY : -		

CIVIL SITE PLAN

Jallo Ice Cream
15801 US 19
Hudson, FL.

Northside
Engineering, Inc.

C3.1