



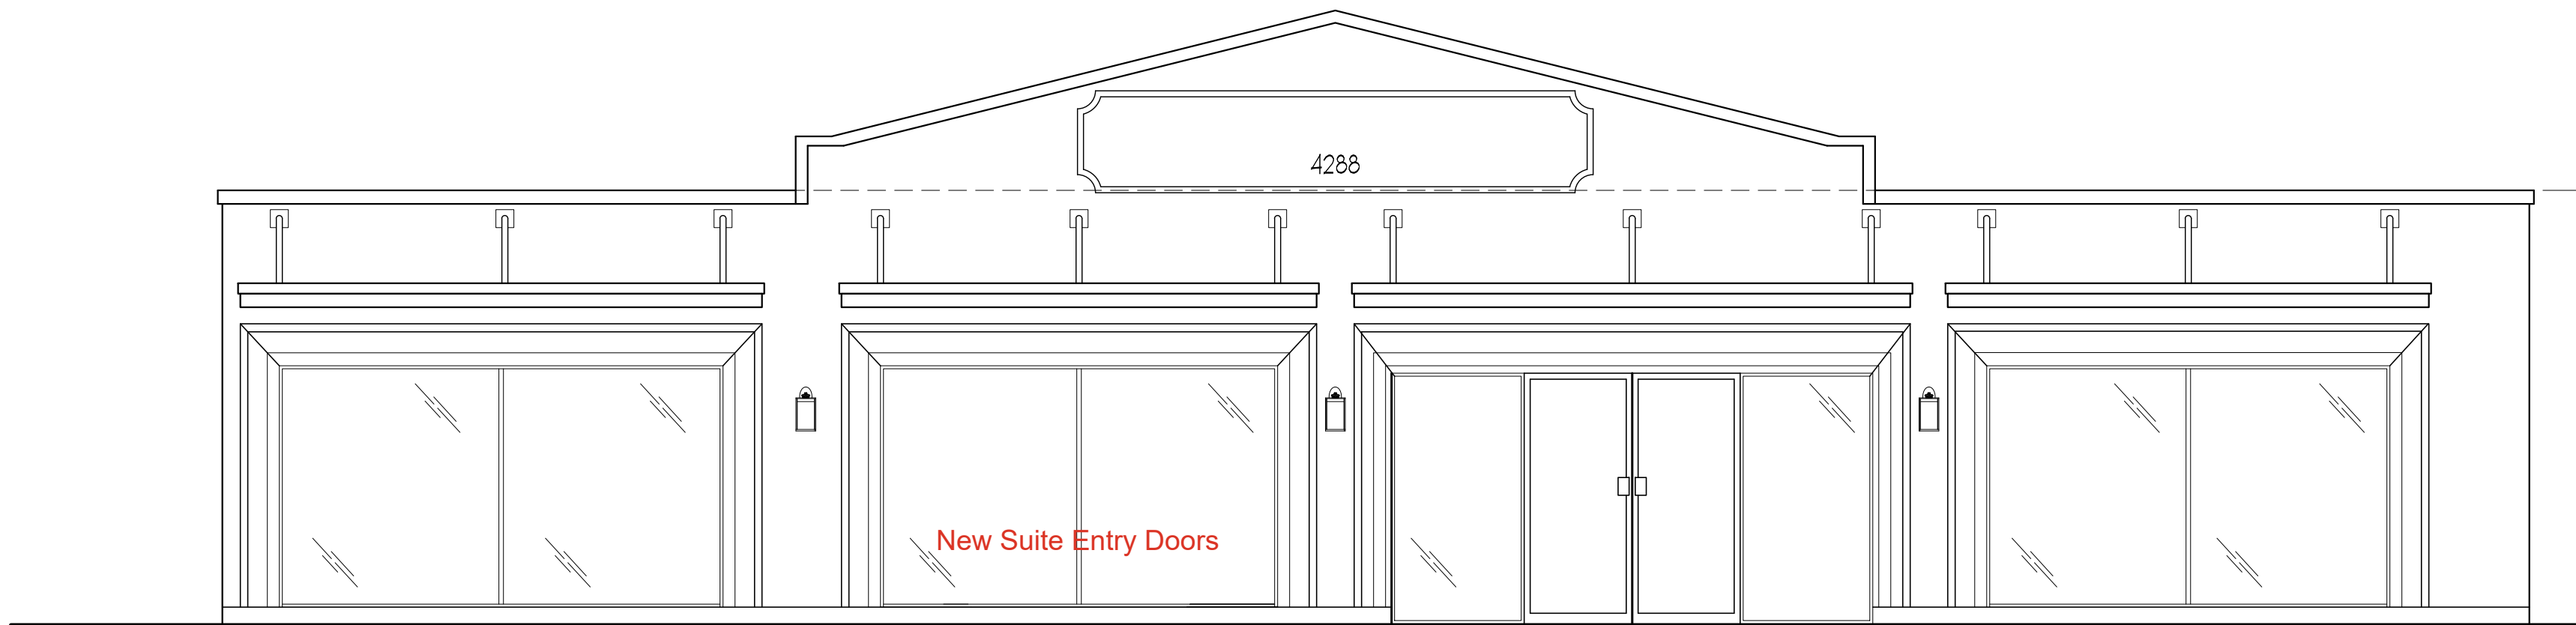


1 EXISTING FRONT ELEVATION
1/4" = 1'-0"

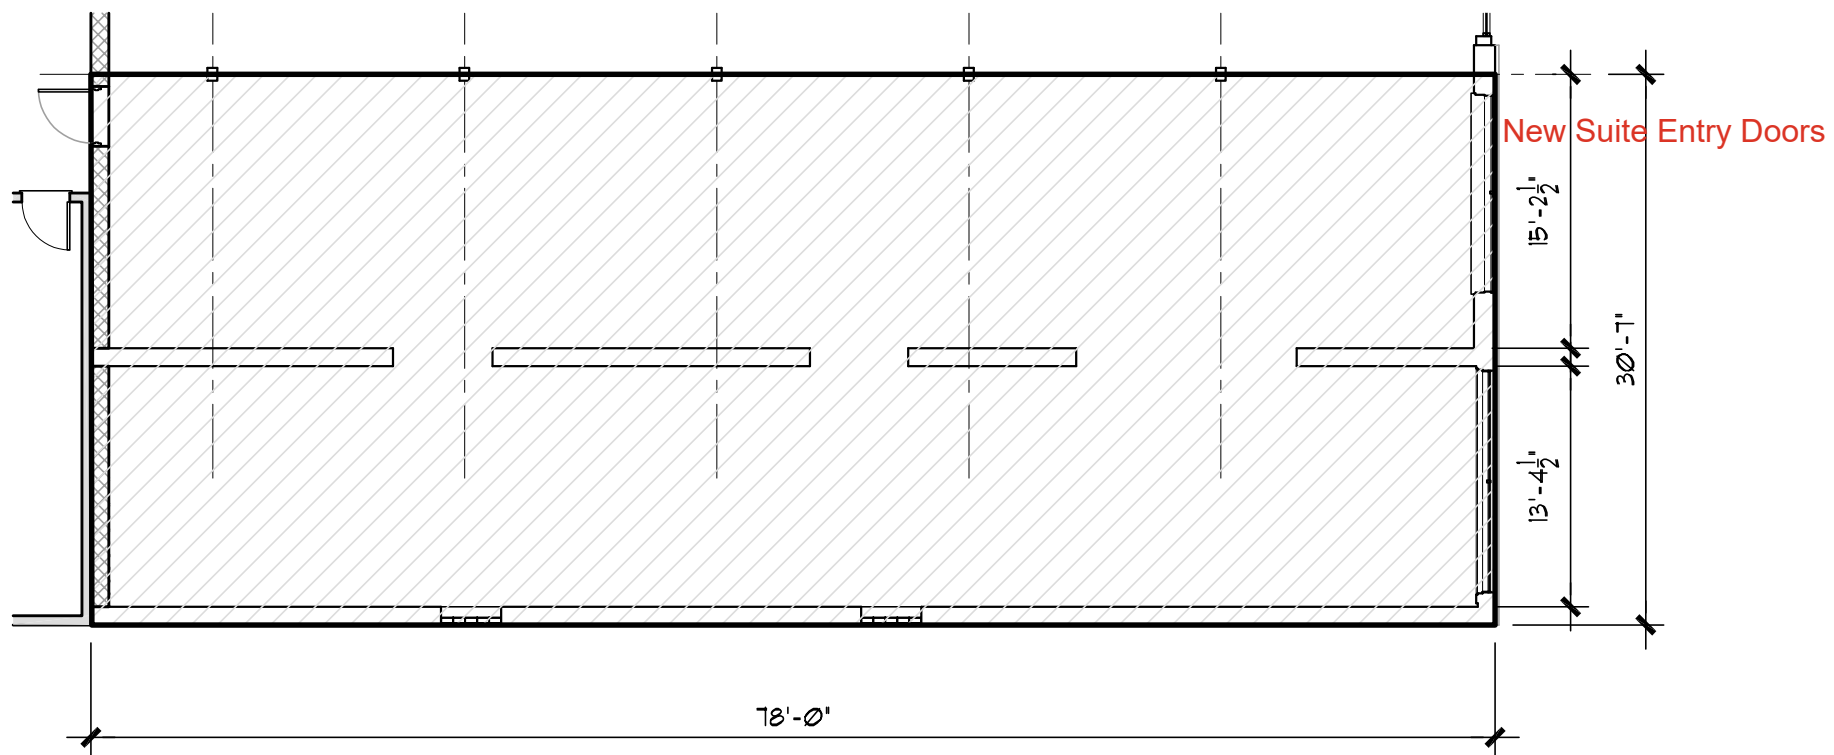

FLOOR PLAN

SCALE: 3/32" = 1'-0"

 

2,385 S.F.