

COLDWATER ROAD

THE SHOPPES

NOBLE DRIVE

EXISTING
BUILDING/PARCEL
NOT INCLUDED

SERVICE AREA

SERVICE AREA

EXISTING
BUILDING/PARCEL
NOT INCLUDED



HUNGRY ASIAN MARKET - 5500 S.F.

CHA HAUS CAFE - 1000 S.F.

AVAILABLE - 2000 S.F.

AVAILABLE - 5000 S.F.

LEE BROTHERS MMA - 6000 S.F.

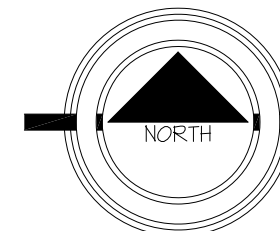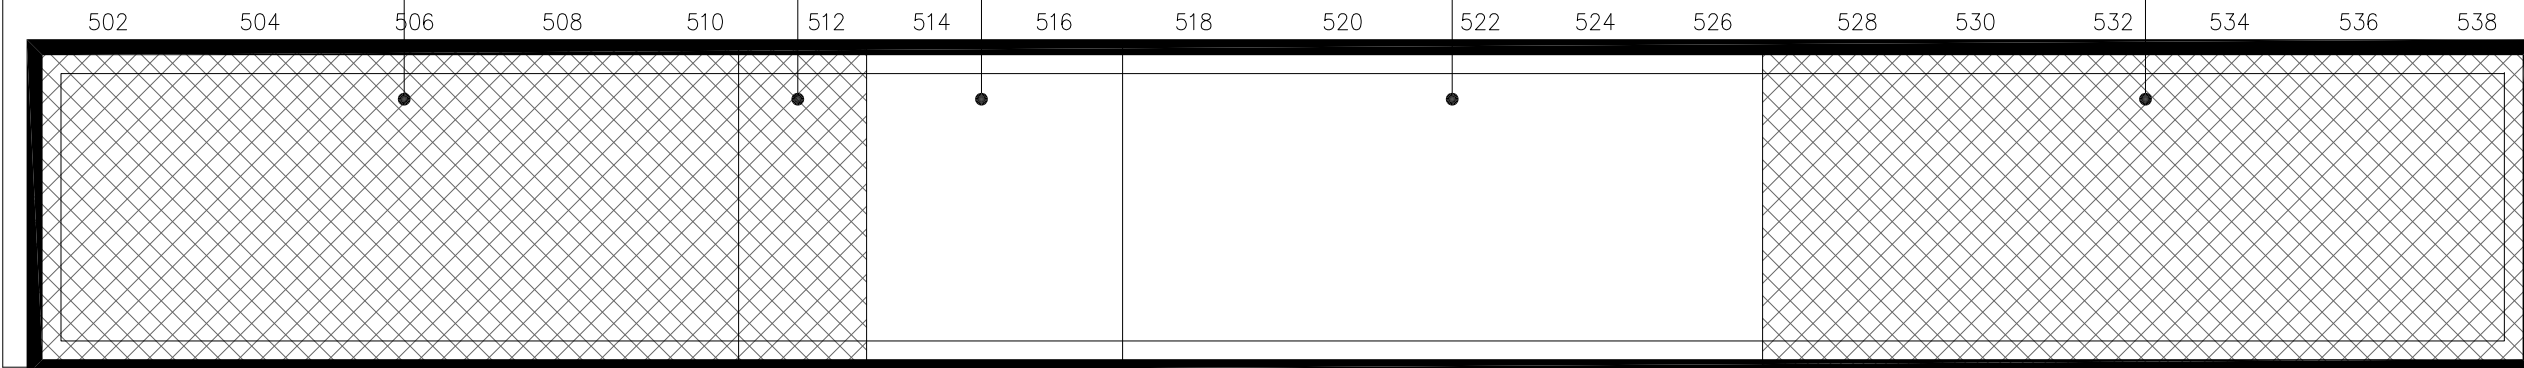

Schematic Site Plan

SCALE: 1" = 30'

DISCLAIMER

THIS SITE PLAN IS SCHEMATIC AND IS PROVIDED TO SHOW APPROXIMATE ACREAGE AND LOCATION AND SIZE OF A BUILDING THAT WILL FIT ON THIS SITE. CHANGES MAY BE REQUIRED ONCE A FINAL SURVEY WITH CURRENT BOUNDARIES, EASEMENTS AND DIMENSIONS OR ZONING REVIEW IS COMPLETED.

THE INFORMATION CONTAINED HEREIN IS BELIEVED TO BE CORRECT AND IS OBTAINED FROM SOURCES WE REGARD AS RELIABLE. WE ASSUME NO LIABILITY FOR ERRORS OR OMISSIONS HEREIN. ALL DIMENSIONS ARE APPROXIMATE.

Site Data

BUILDING AREA (NOBLE DRIVE LEVEL ONLY)		TOTAL BUILDING AREA	
RETAIL SPACE	19,500 S.F.	RETAIL SPACE	62,028 S.F.
PARKING PROVIDED	77 SPACES	TOTAL PARKING PROVIDED	252 SPACES


Coliseum
Shoppes

NOBLE DRIVE LEVEL
FT. WAYNE, INDIANA

The
Broadbent
Company

117 E Washington Street, Suite 300
Indianapolis, Indiana 46204
www.broadbentcompany.com
(317) 237-2900

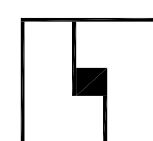

FILE - DATE - TIME			LEECH-HENSLEY ARCHITECTS INC. 7785 East 126th St. Fishers, IN 46038 tel 317 842 1931 fax 317 842 7994
8623-8b.dwg 4-8-02 4:25:04 pm EST			
PLOT SCALE	DRAWN BY:		
1/32" = 1'-0"	CAS		

Proj. No. 8623 July 23, 2026

Scheme #8b