


No.	Issue	Date
100% CD/PERMIT		9.06.2013
		OCT. 23, 2013

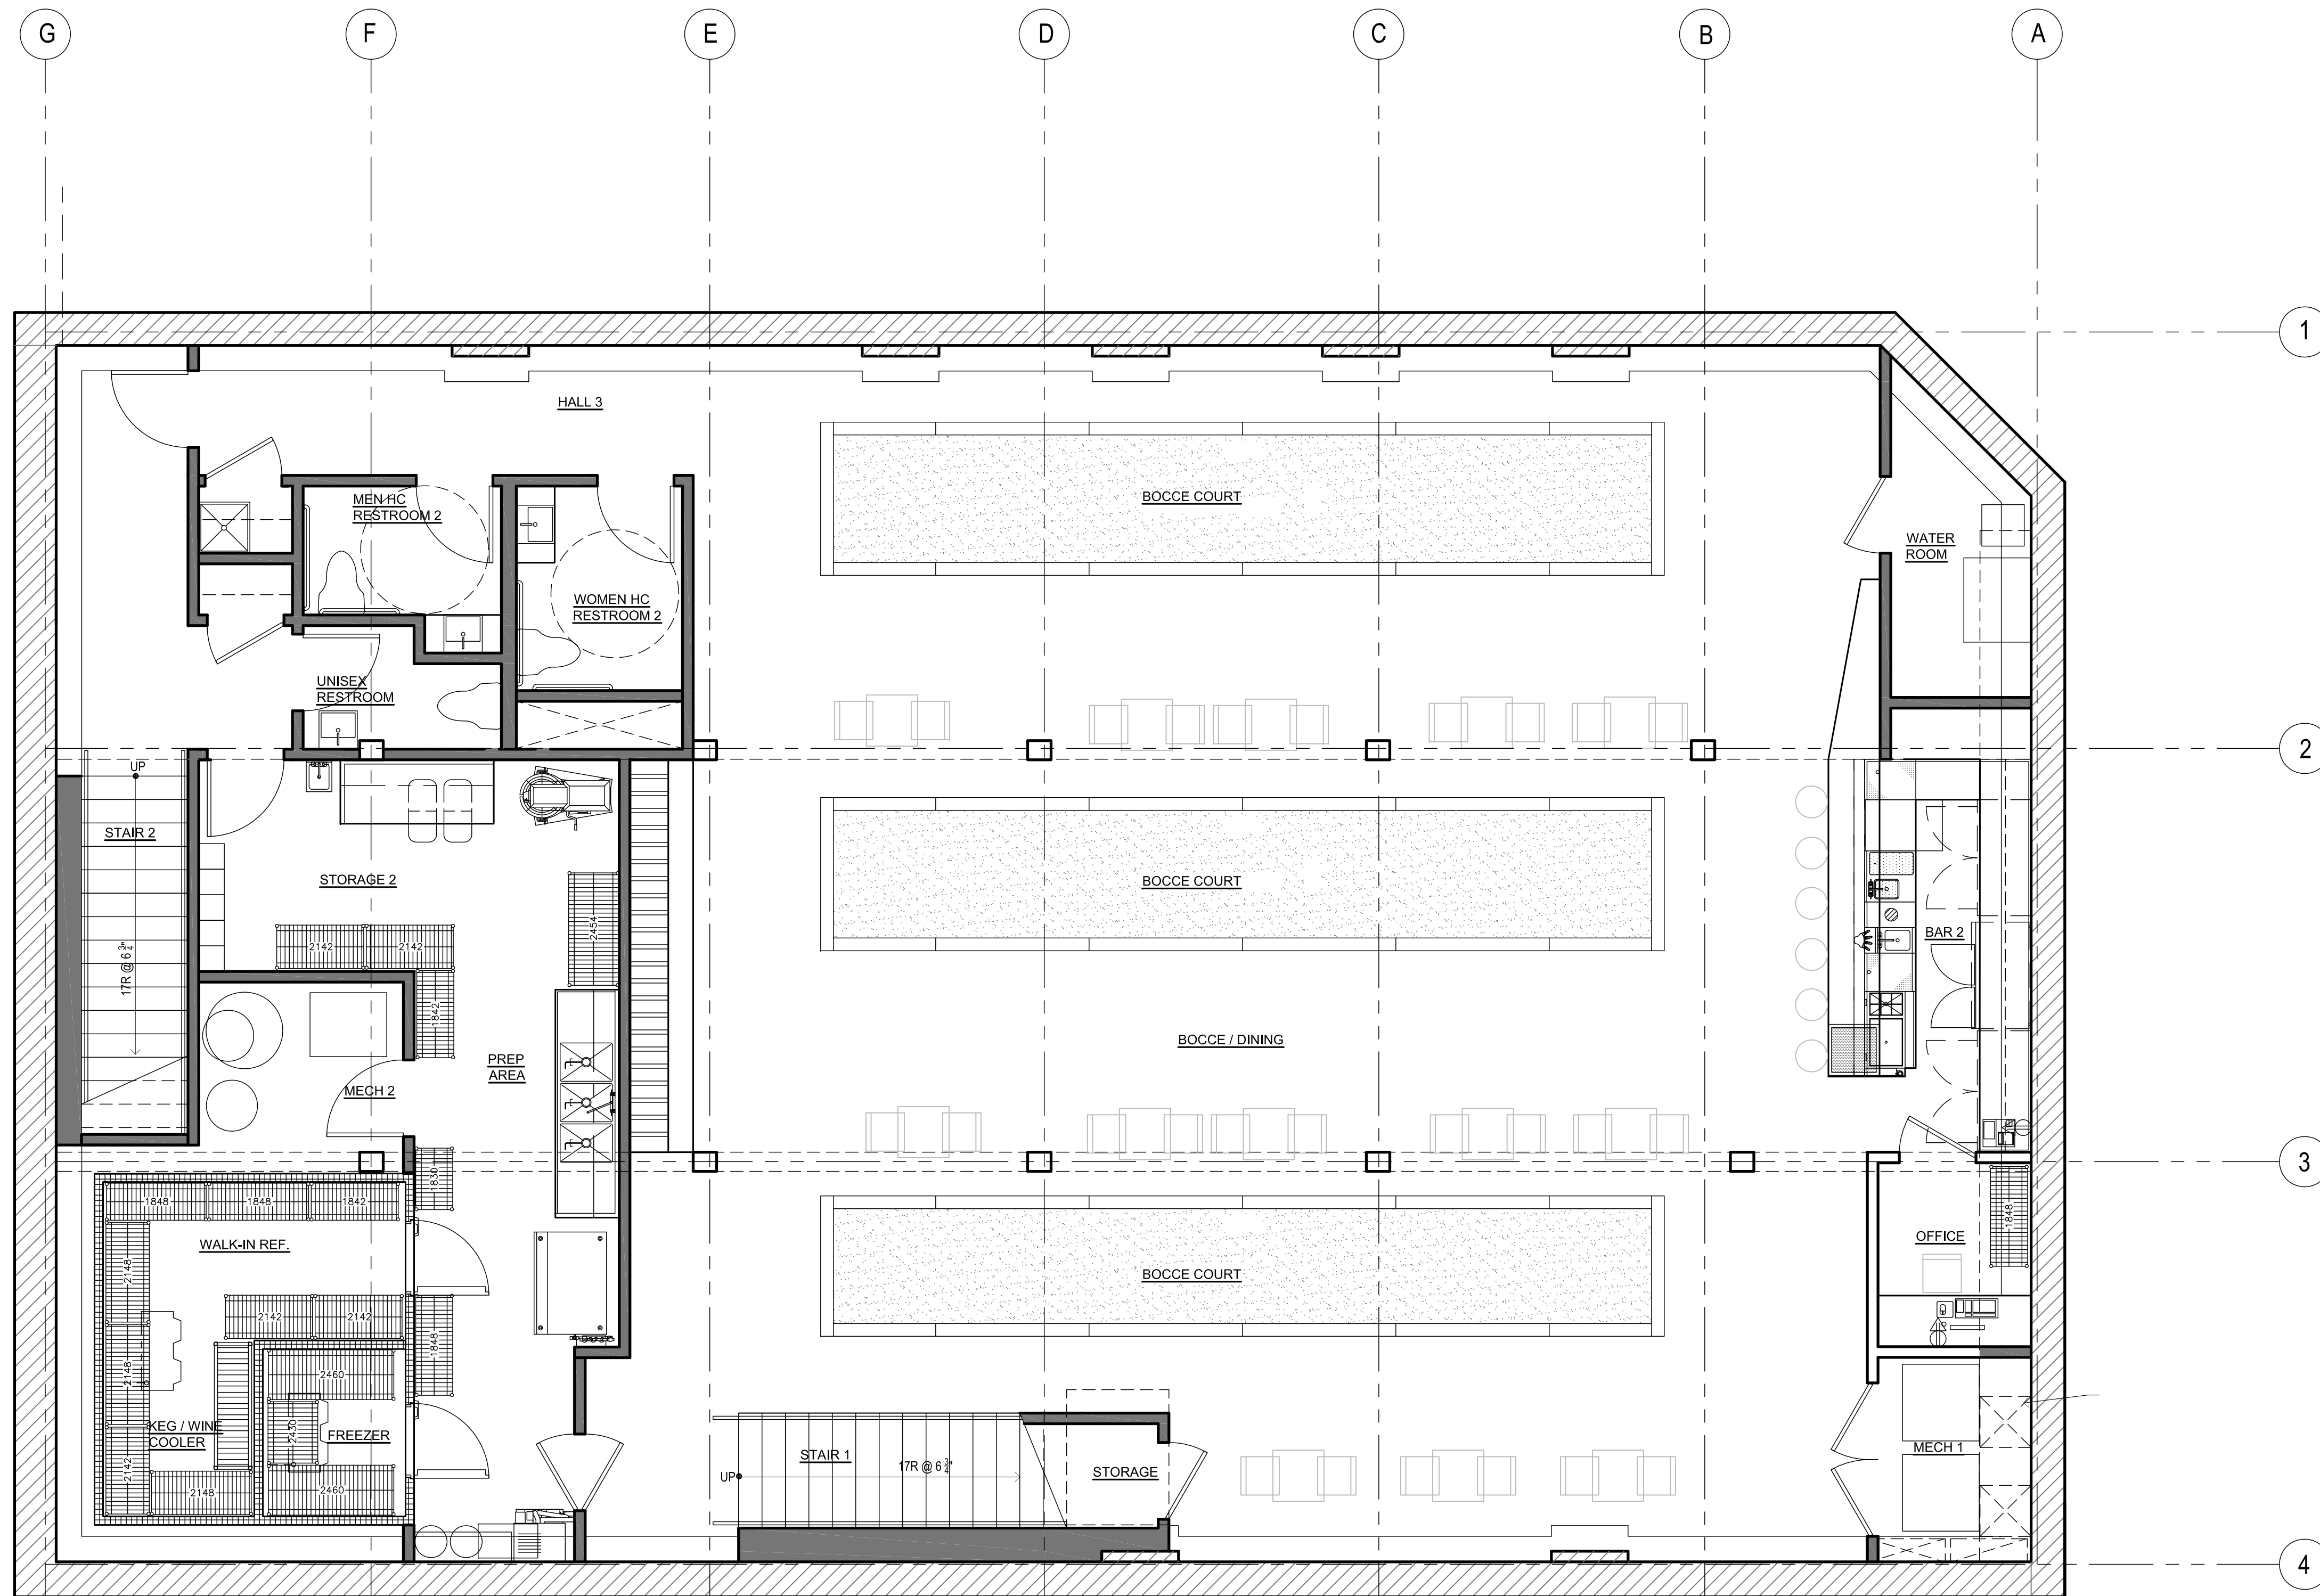


**01** BASEMENT PLAN - FURNITURE  
1/4"=1'-0"

**GENERAL NOTES:**

- SIZES AND R.O. OF ALL WINDOWS SHALL BE CONFIRMED BY GENERAL CONTRACTOR. SEE WINDOW SCHEDULE ON A9.0.
- SIZES AND R.O. OF ALL DOORS SHALL BE CONFIRMED BY GENERAL CONTRACTOR. SEE DOOR SCHEDULE ON A9.0.
- SEE "L" SERIES SHEETS FOR REFLECTED CEILING PLANS.
- ALL DIMS TO F.O. STUD OR F.O. CONC. U.O.N.
- PROVIDE CONTROL JOINTS AND EXPANSION JOINTS AT SLABS, WALLS AND FLOORS AS REQUIRED.
- CONFIRM ALL DIMENSIONS SHOWN WITH STRUCTURAL DRAWINGS.

**LEGEND**

- (E) MASONRY WALL
- (E) WALL
- (N) WALL

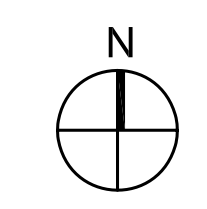

**SARTO'S RESTAURANT**  
2900 W 25TH AVENUE  
DENVER, CO 80211

**BASEMENT FURNITURE**

Scale: 1/4"=1'-0"  
Drawn by:  
Job no.:  
Date: SEPT 6, 2013  
Sheet No.: **A2.5**