
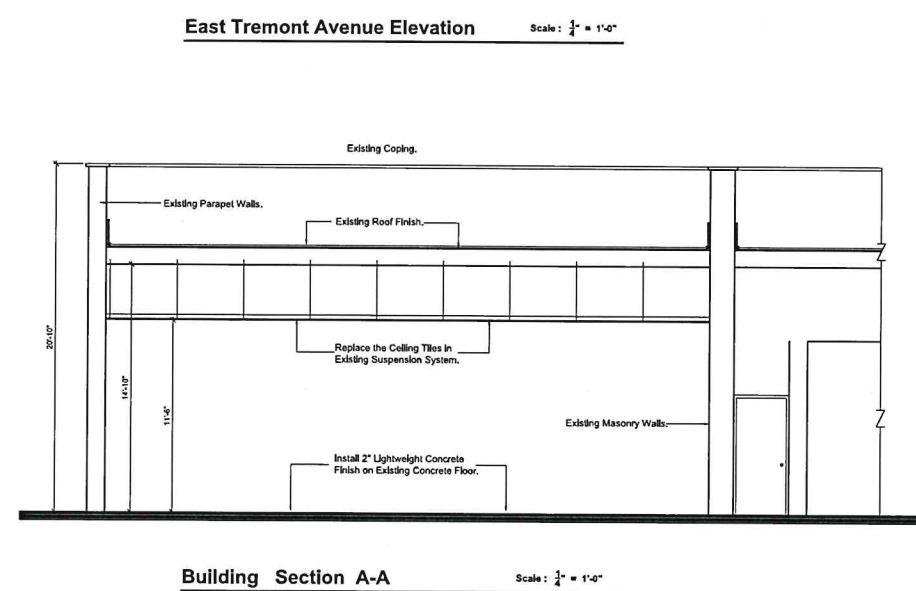
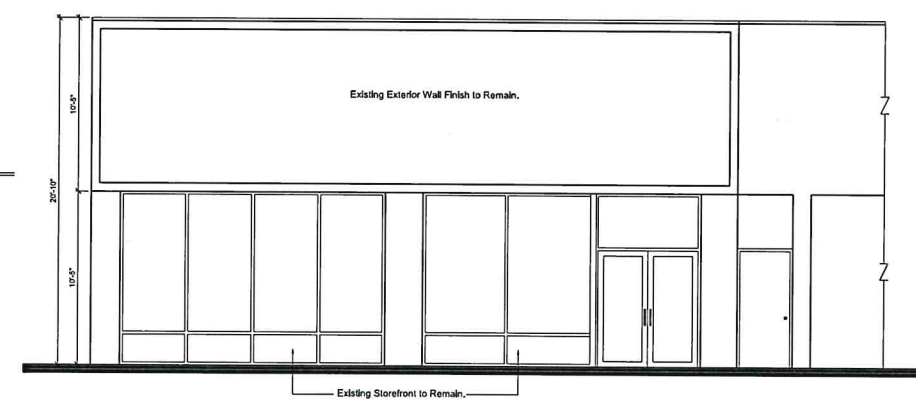
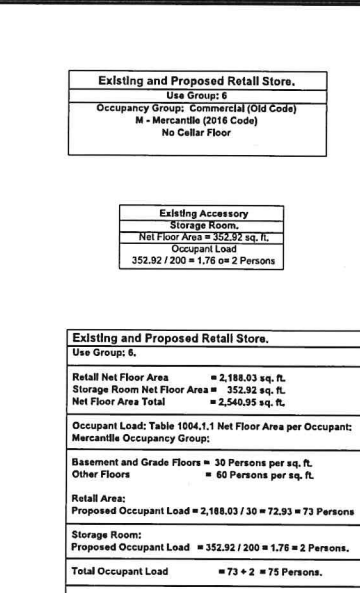
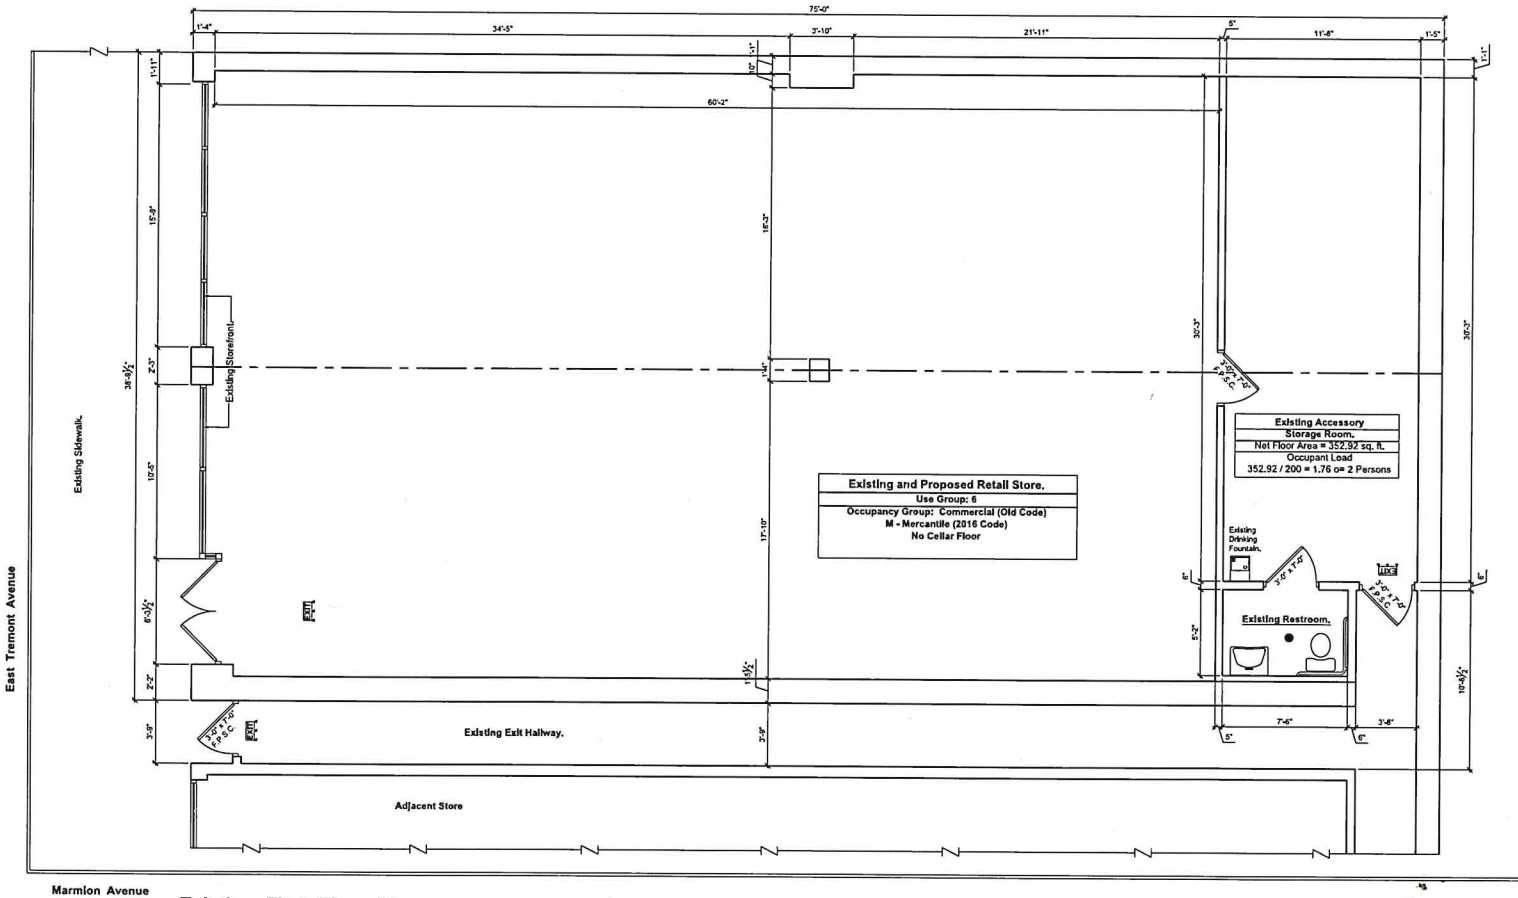


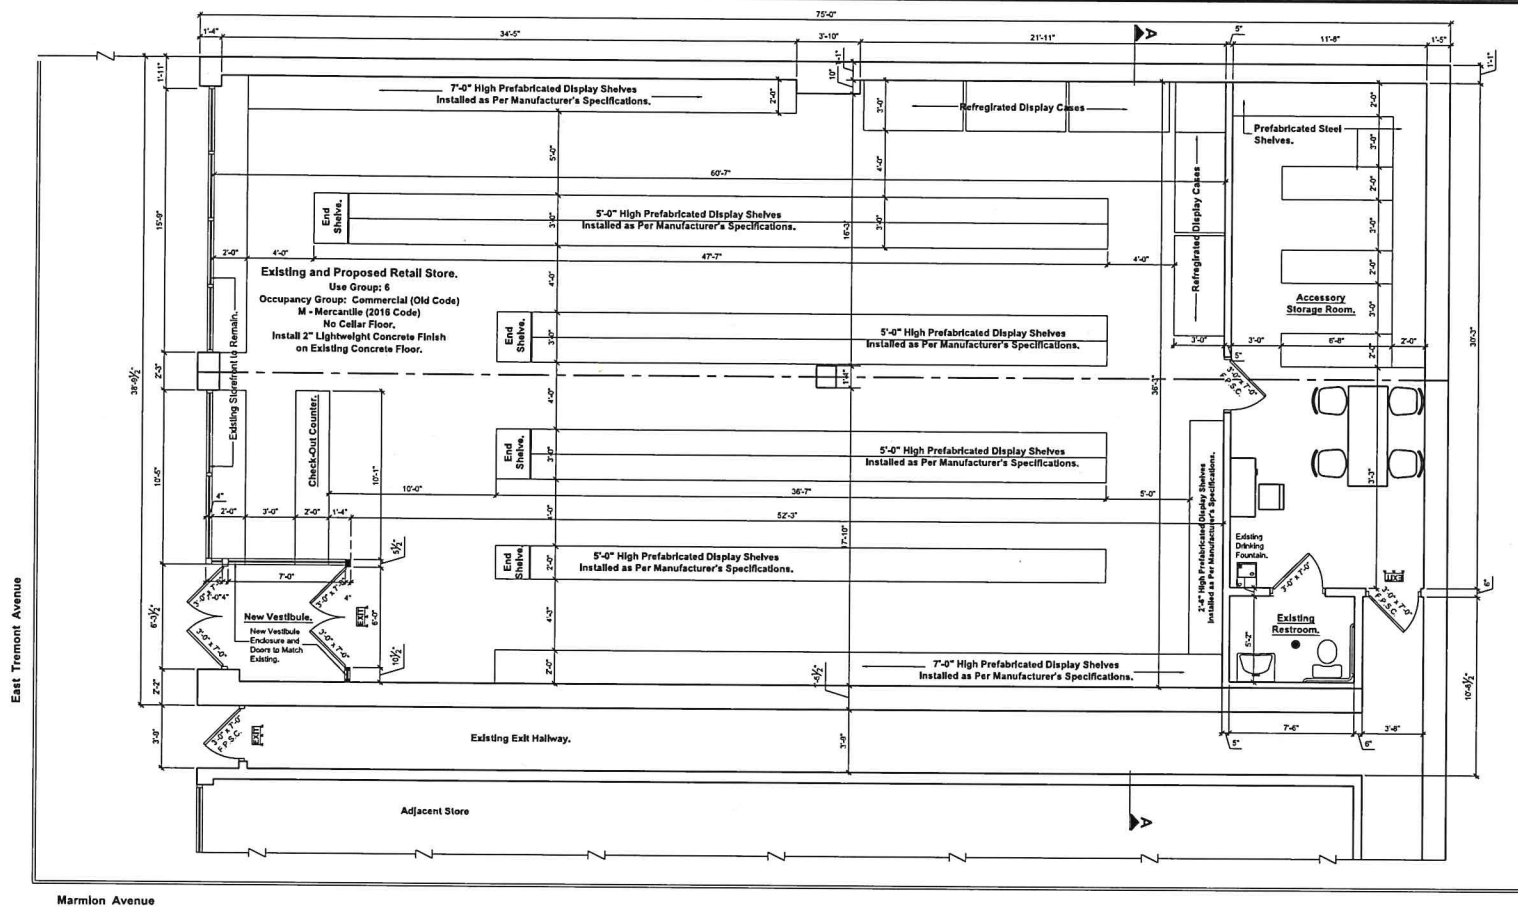

This Plan is Approved Only for Work Indicated on the Application Specification Sheet. All other Matters Showed are not to be Relied Upon, nor be Considered as either being or in Accordance with Applicable Codes.

Number	Drawing Title
A-101	Plot Plan, Floor Plan, DOB Notes, Building Section & Building Elevation.
A-102	Existing & Proposed First Floor Plans, Building Section.

Number	Revision Description	Date

Mechanical + Electrical Engineers:

Other Consultant:

Project Title:
Interior Renovation of Existing Retail Store at:
817 East Tremont Avenue,
Bronx,
New York 10460
Lease Holder:
Dionis Ahmeta

ARCTONE GROUP INC. - ARCHITECTS
Architects, Engineers, Surveyors, Urban Design
P.O. Box 3723, Nanuet, New York 11765-0153
Tel: 631.724.4424 Fax: 631.724.4426
E-MAIL: arctonearchitects@gmail.com

All Concepts, Details and Information Contained, Implied or Represented Herein are the Sole Property of Arctone Group Inc. Architects + Design Group, LLC, and Cannot be Reused Whole or in Part Without Written Consent of this Office.

Application Number / New York City B-Scan.

Sheet Title:
817 East Tremont Avenue, Bronx,
Existing & Proposed First Floor Plans.

Designed By: SoJ
Drawn By: Bam
Date: September 12th, 2020
Sheet Number: **A-102.00**
22 of 22