




DLM ARCHITECT, INC.
105 BOX 20
AUBURN, ALABAMA 36822
334-677-0705

PIVOTAL BUSINESS CENTER

SHEET TITLE
FIRST FLOOR PLAN

PROJECT NUMBER	RP
FILE NUMBER	A10
DATE	JUNE 11, 2021
REVISION	

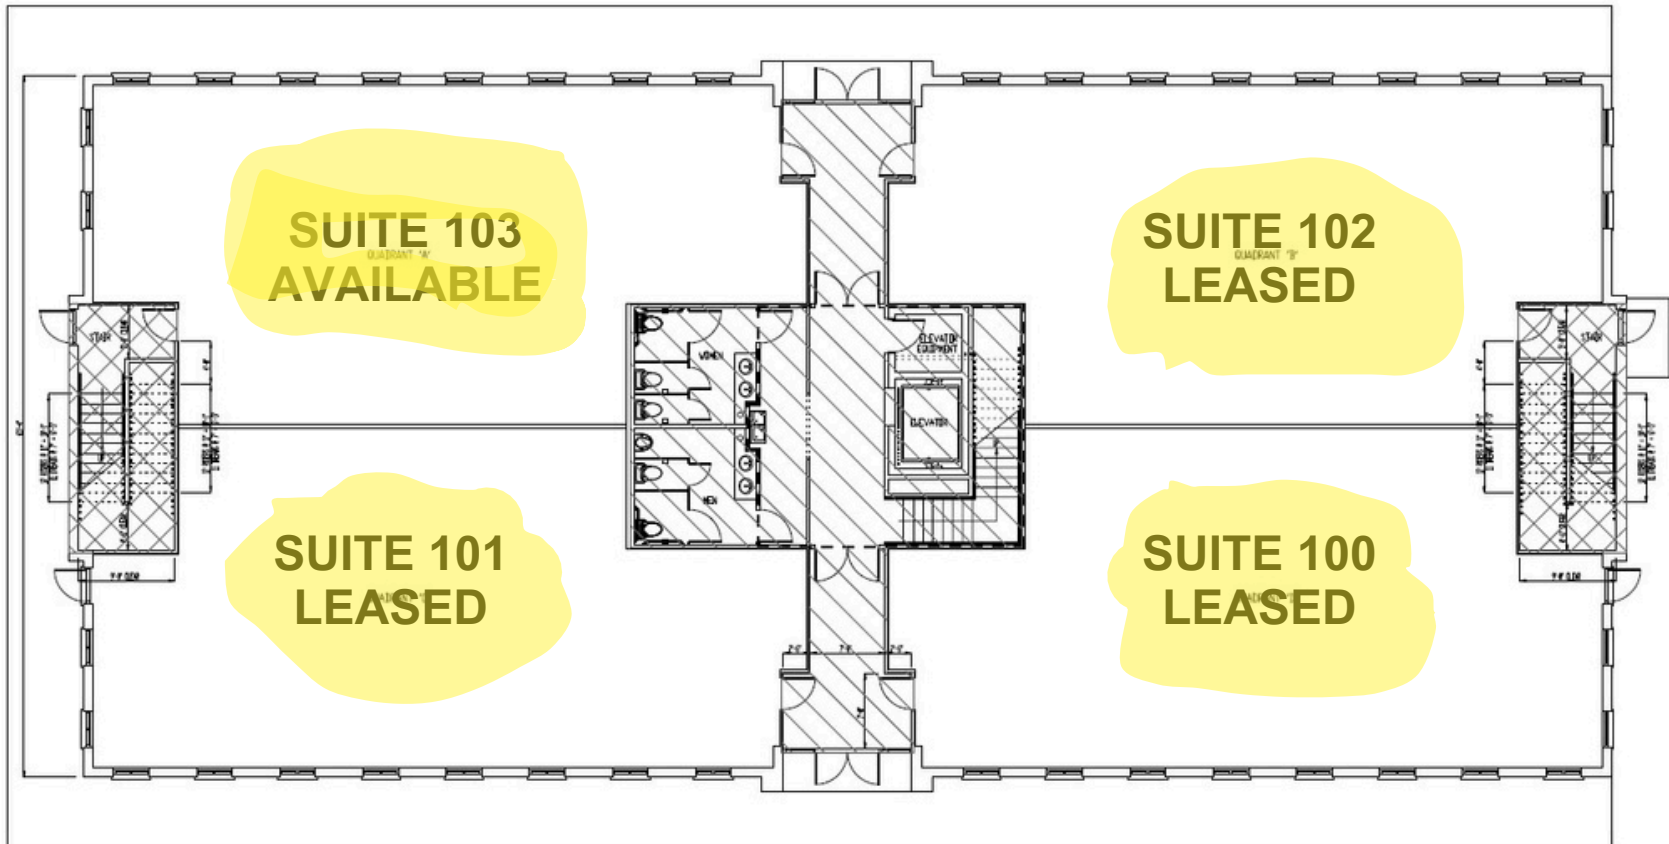

FIRST FLOOR SQUARE FOOTAGE:
TOTAL QUAD: GROSS = 7,684 SF
TOTAL STAIRS/CLERK = 233 SF
TOTAL CENTRAL HALL/STAIRS/RESTROOMS = 1,178 SF

FIRST FLOOR QUADS SQUARE FOOTAGE:
QUAD 'A' 1,900 SF
QUAD 'B' 1,942 SF
QUAD 'C' 1,900 SF
QUAD 'D' 1,942 SF

FIRST FLOOR PLAN
SCALE: 3/16" = 1'-0"