


This document, and the ideas and designs contained herein, are the property of Complere Engineering Group, Inc., and will not be used, in whole or in part, for any other project without the specific written authorization of Complere Engineering Group, Inc.

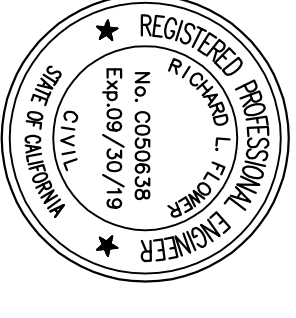

0" = 1" = 2"
THIS IS THE SCALE OF THE ORIGINAL DRAWING

**RESIDENTIAL
DEVELOPMENT**

LOT 9, BLK 5
CARQUINEZ SCENIC DR
MARTINEZ, CA

**ARCHITECTURAL
DRAWINGS**


**ARCHITECTURAL
ELEVATIONS**

PROJECT NO.	217-25
RELEASE DATE:	01-16-19
PLAN REVIEW:	

SHEET NO.
A2.0


SHEET 4 OF 18 SHEETS

4 RIGHT SIDE ELEVATION

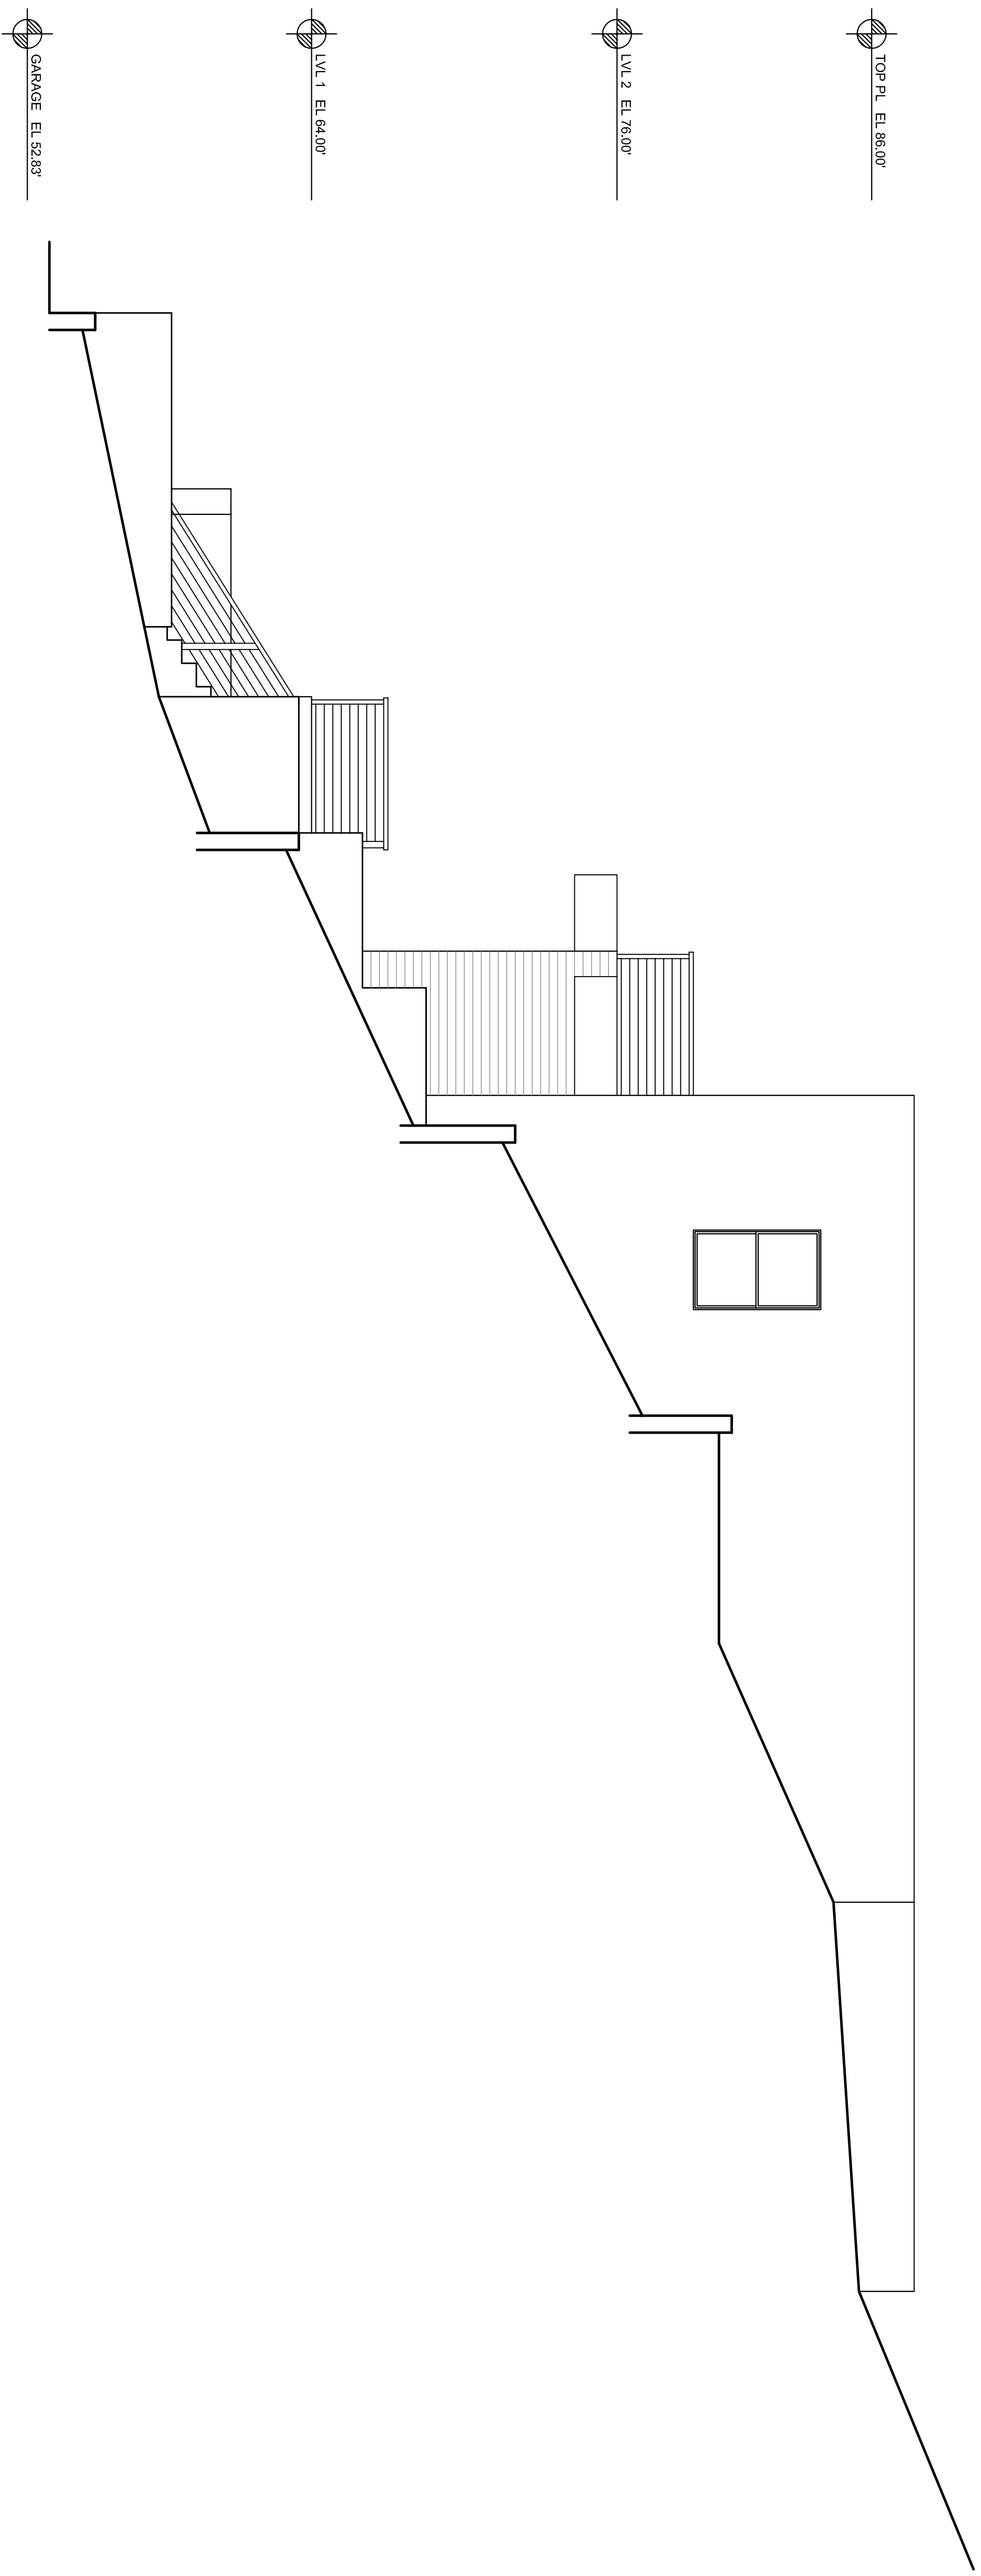

SCALE: 1/4" = 1'-0"

3 LEFT SIDE ELEVATION

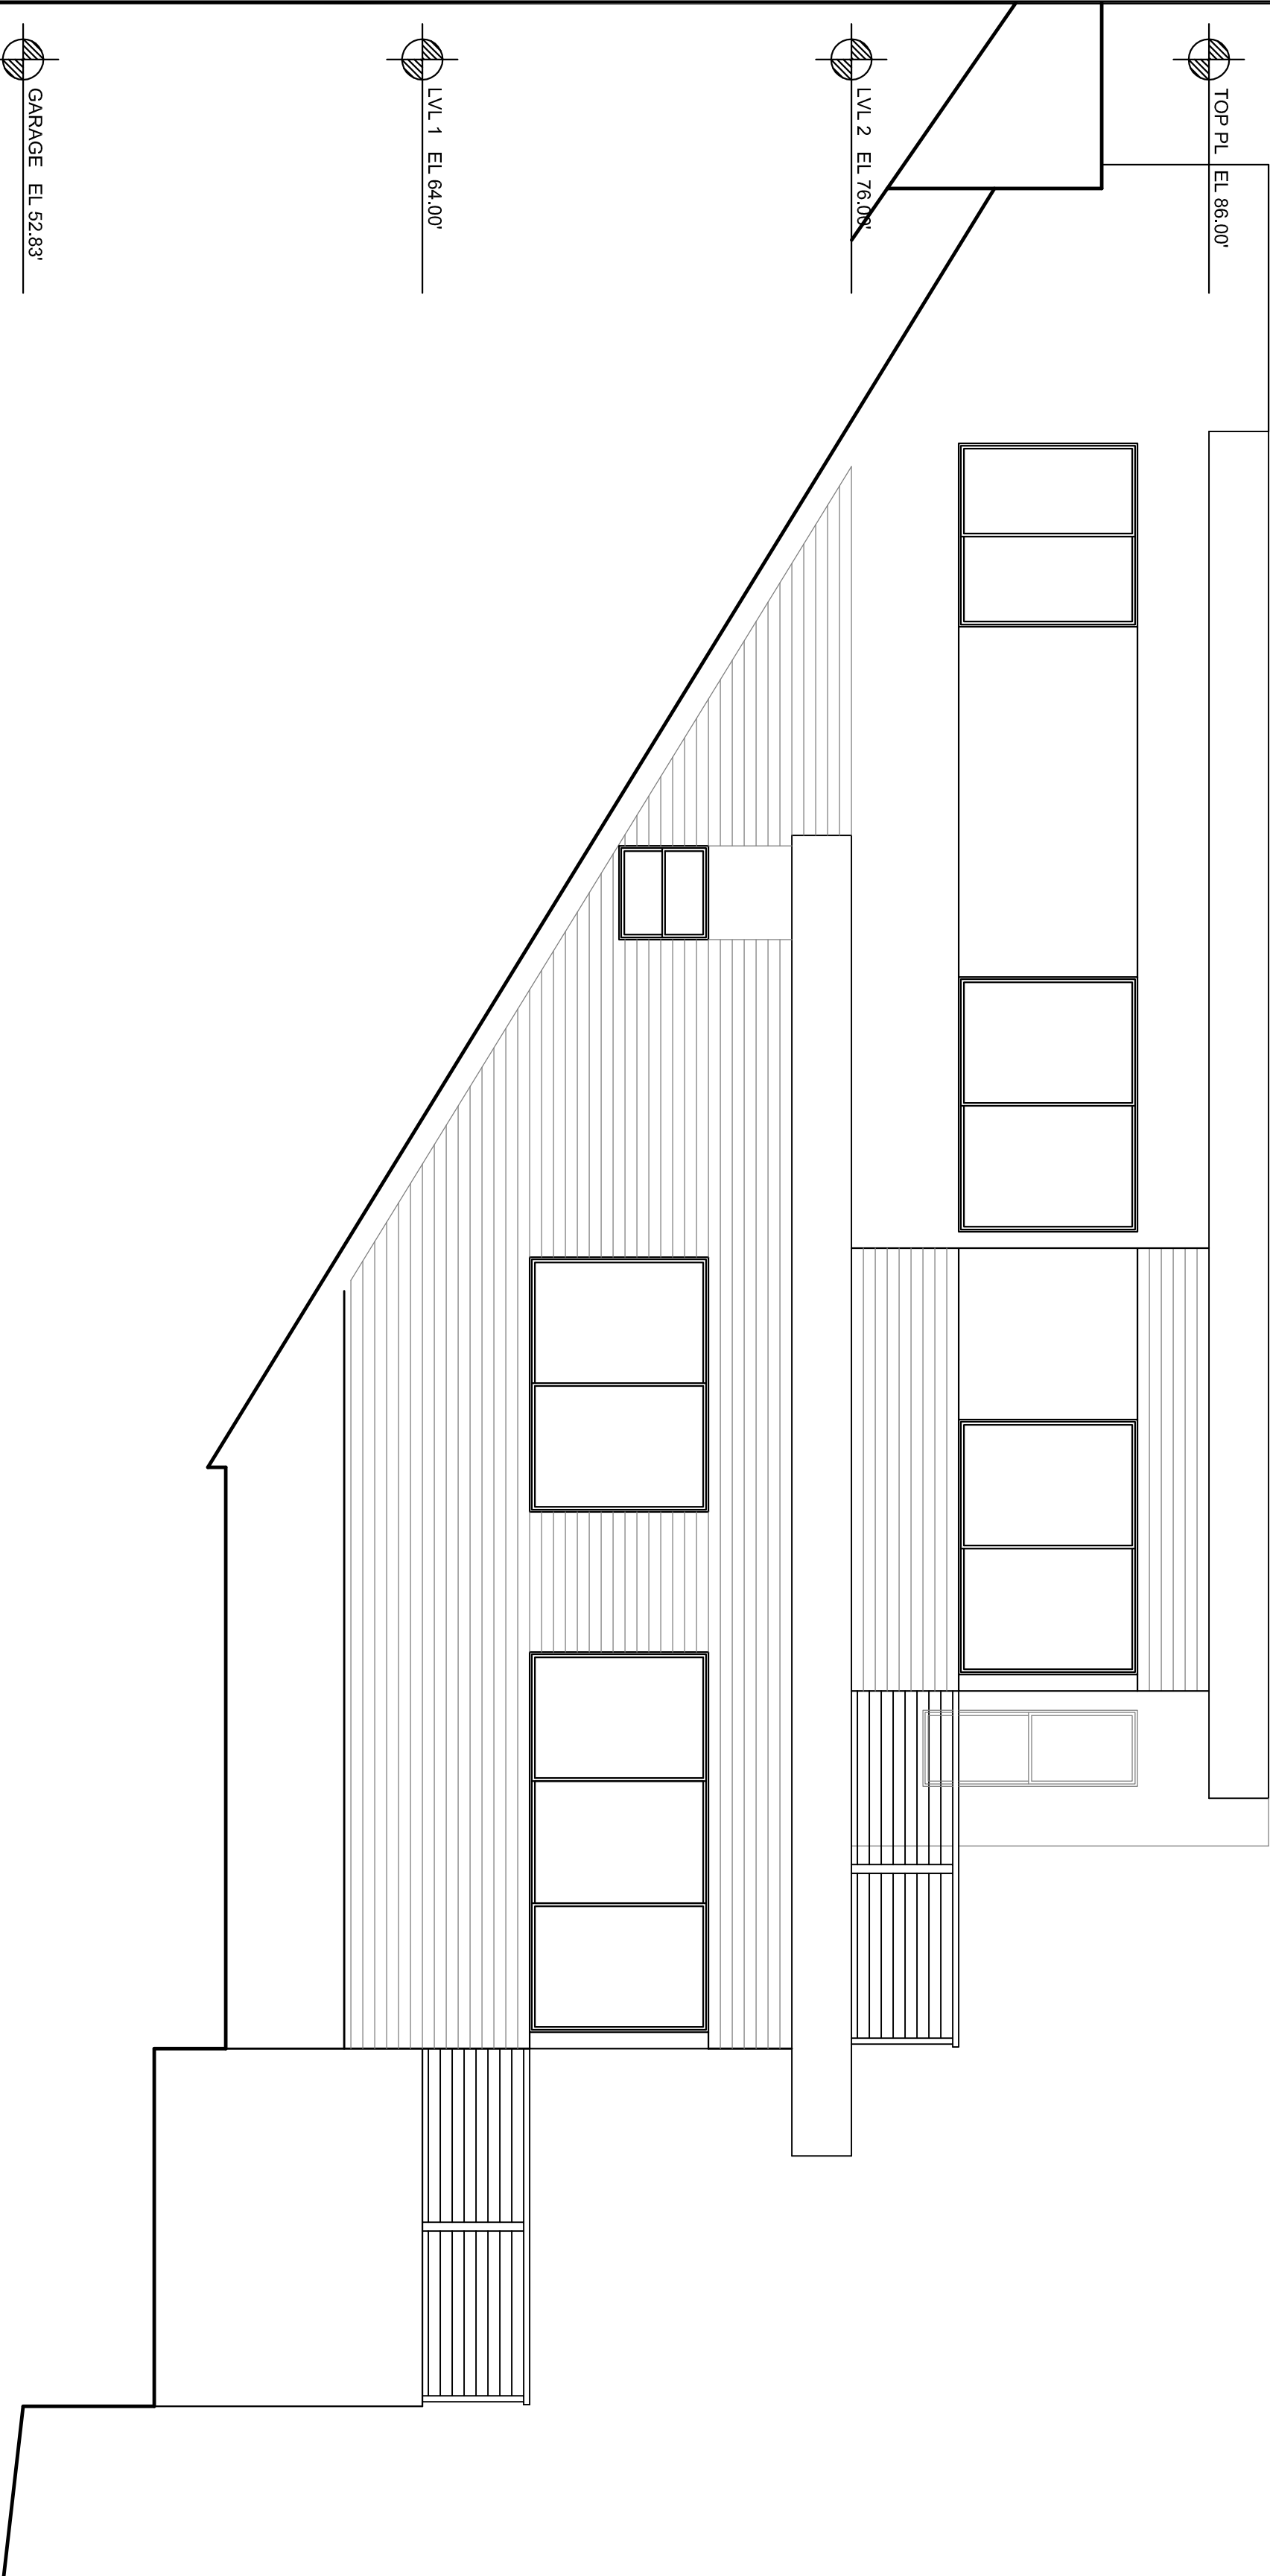

SCALE: 1/4" = 1'-0"

1 FRONT ELEVATION



SCALE: 1/4" = 1'-0"