

PMPC
ARCHITECTS

OFFICE: 312.207.0501

INFO@PMPCARCH.COM
PMPCARCH.COM

1623 W. Fulton St.
Chicago, IL 60612
mHUB Chicago

REVISION

| NO | DATE | DESCRIPTION |
|----|------|-------------|
| | | |


| | | |
|-------------|----------------------|-------------------|
| DRAWN BY: | INFO | INFO@PMPCARCH.COM |
| CHECKED BY: | INFO | INFO@PMPCARCH.COM |
| ISSUED: | 7/8/2024 11:33:50 AM | |

4660 N Ravenswood St,
CHICAGO, IL 60640

PERMIT #0000000000

AREA FLOOR PLANS

A303

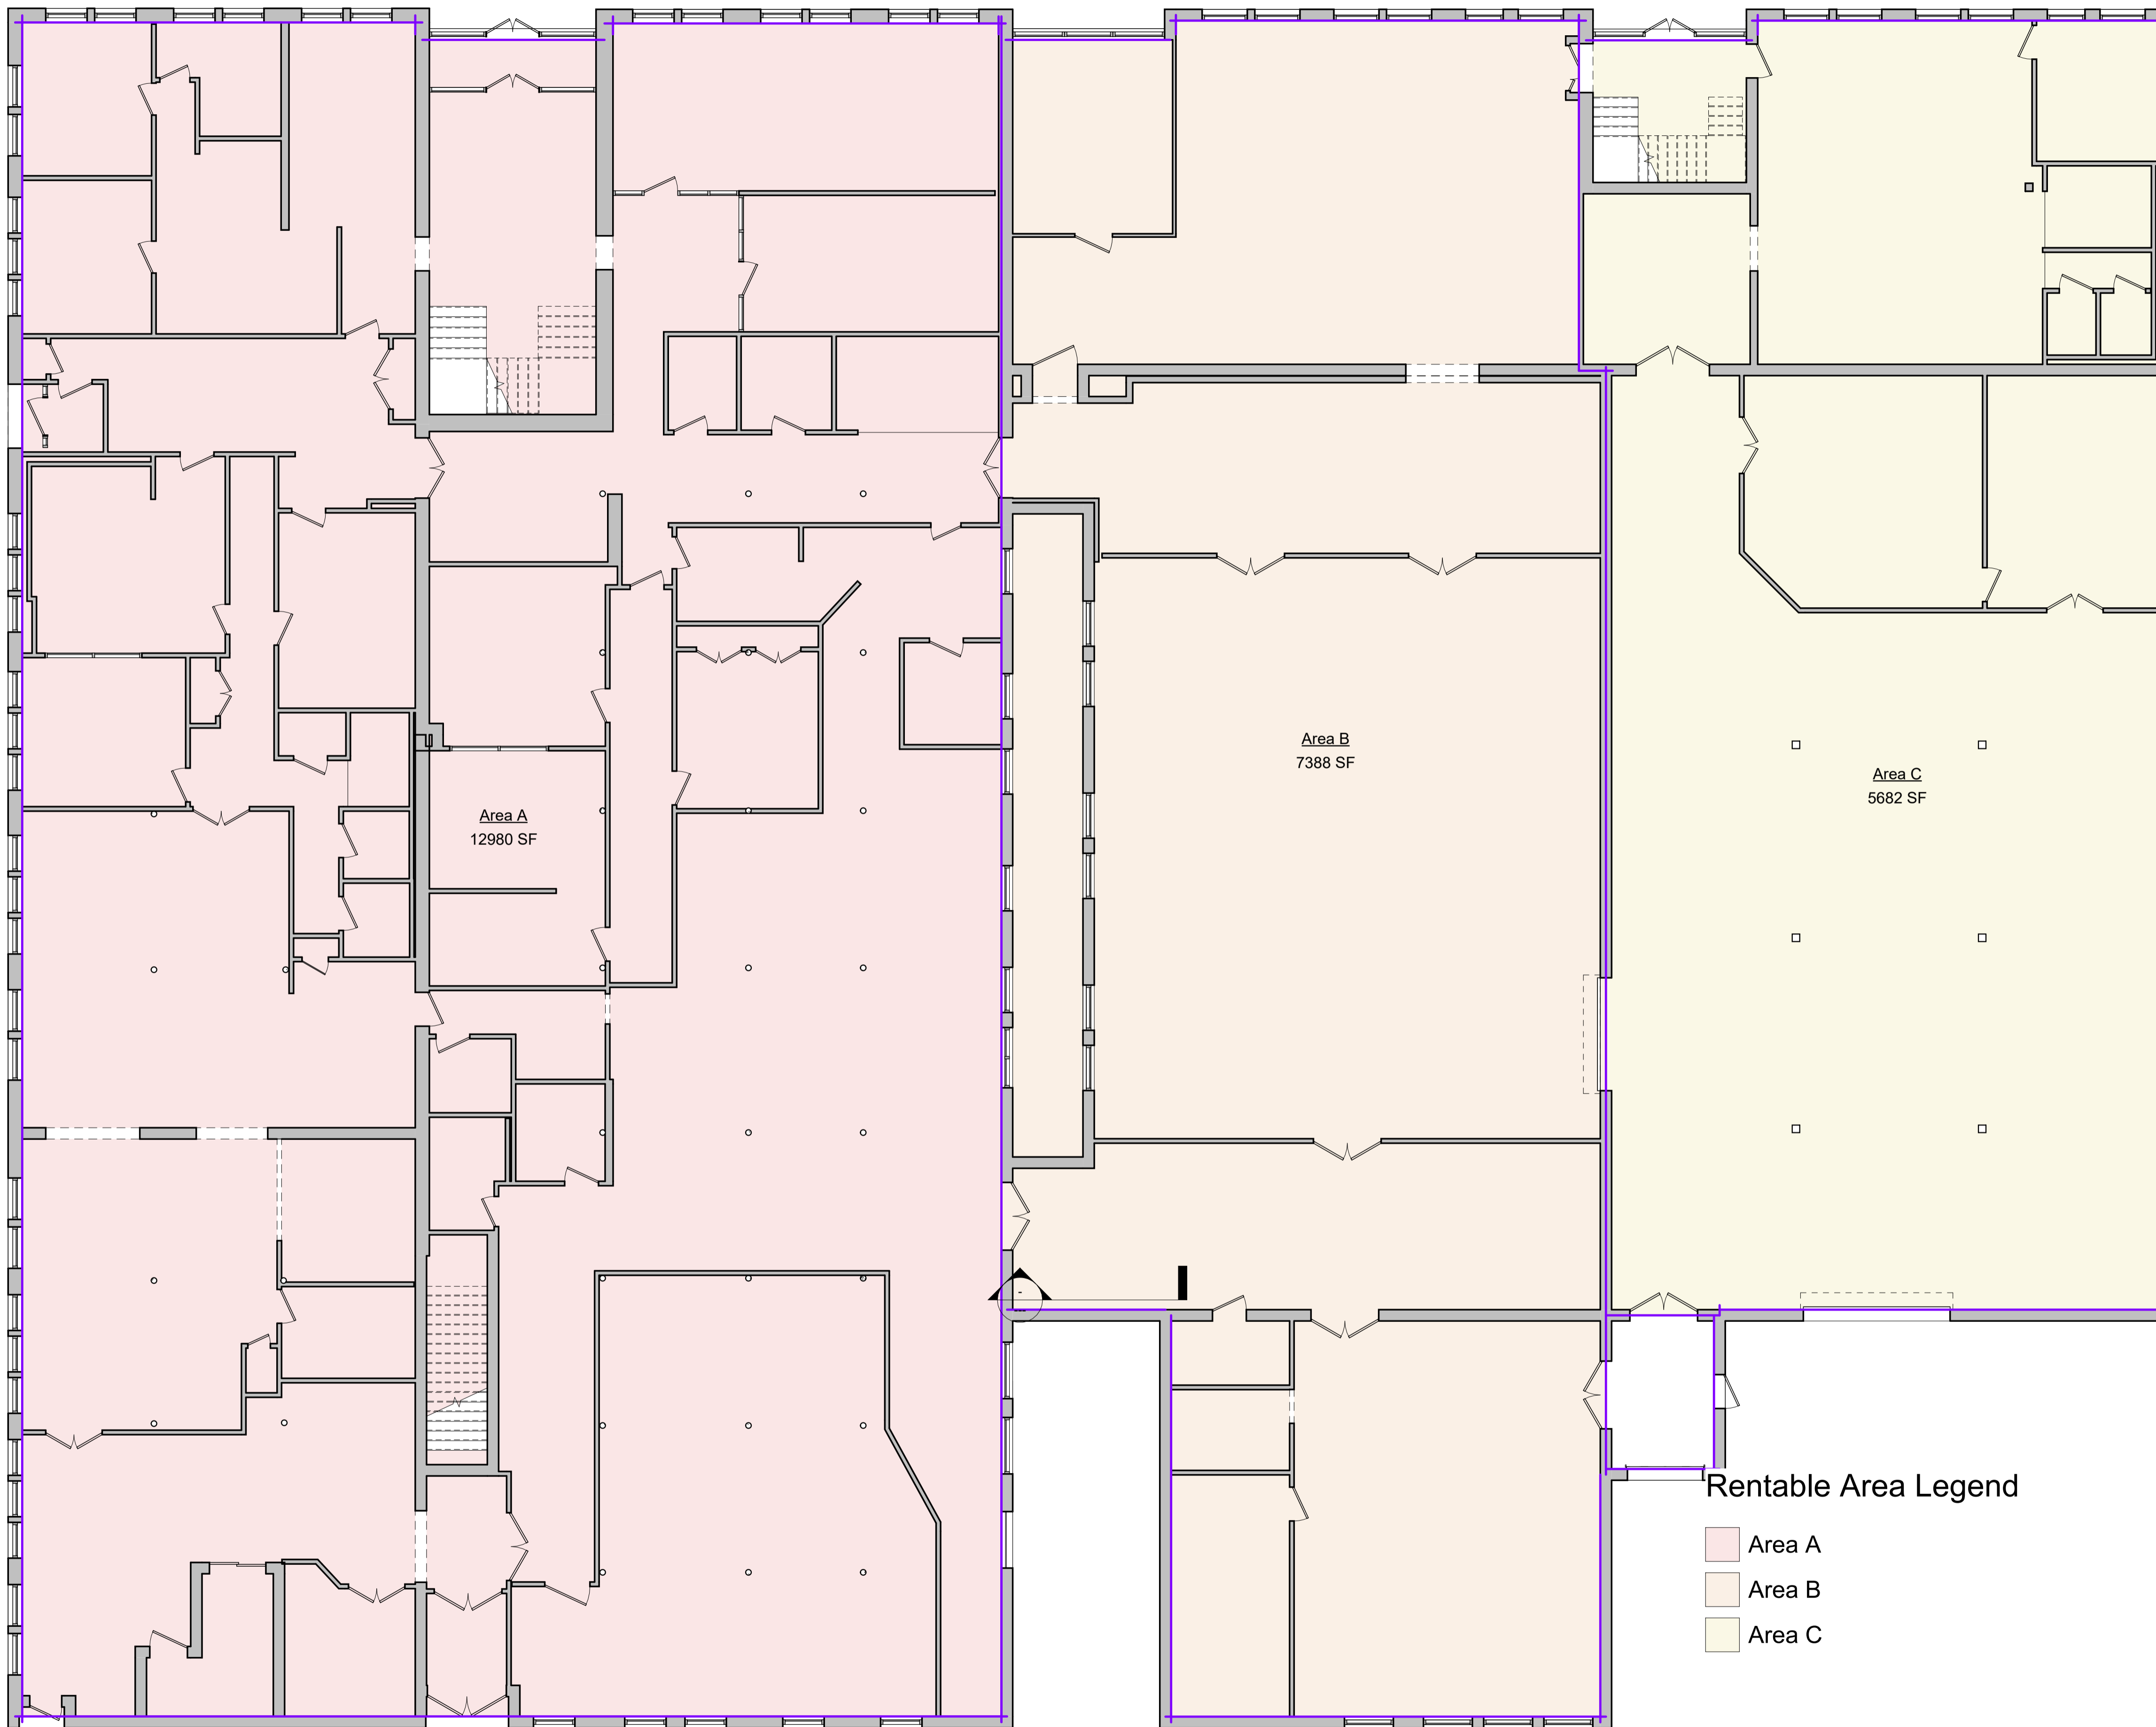

① FIRST FLOOR PLAN
1/8" = 1'-0"