



BUILDING 6,338 SF
YARD 8,749 SF

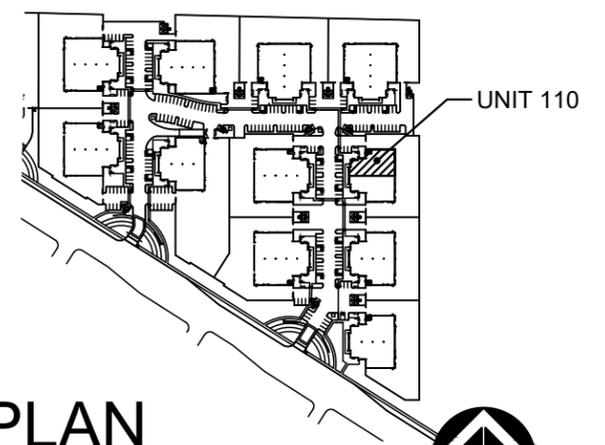

FLOOR PLAN

3/32"=1'-0"

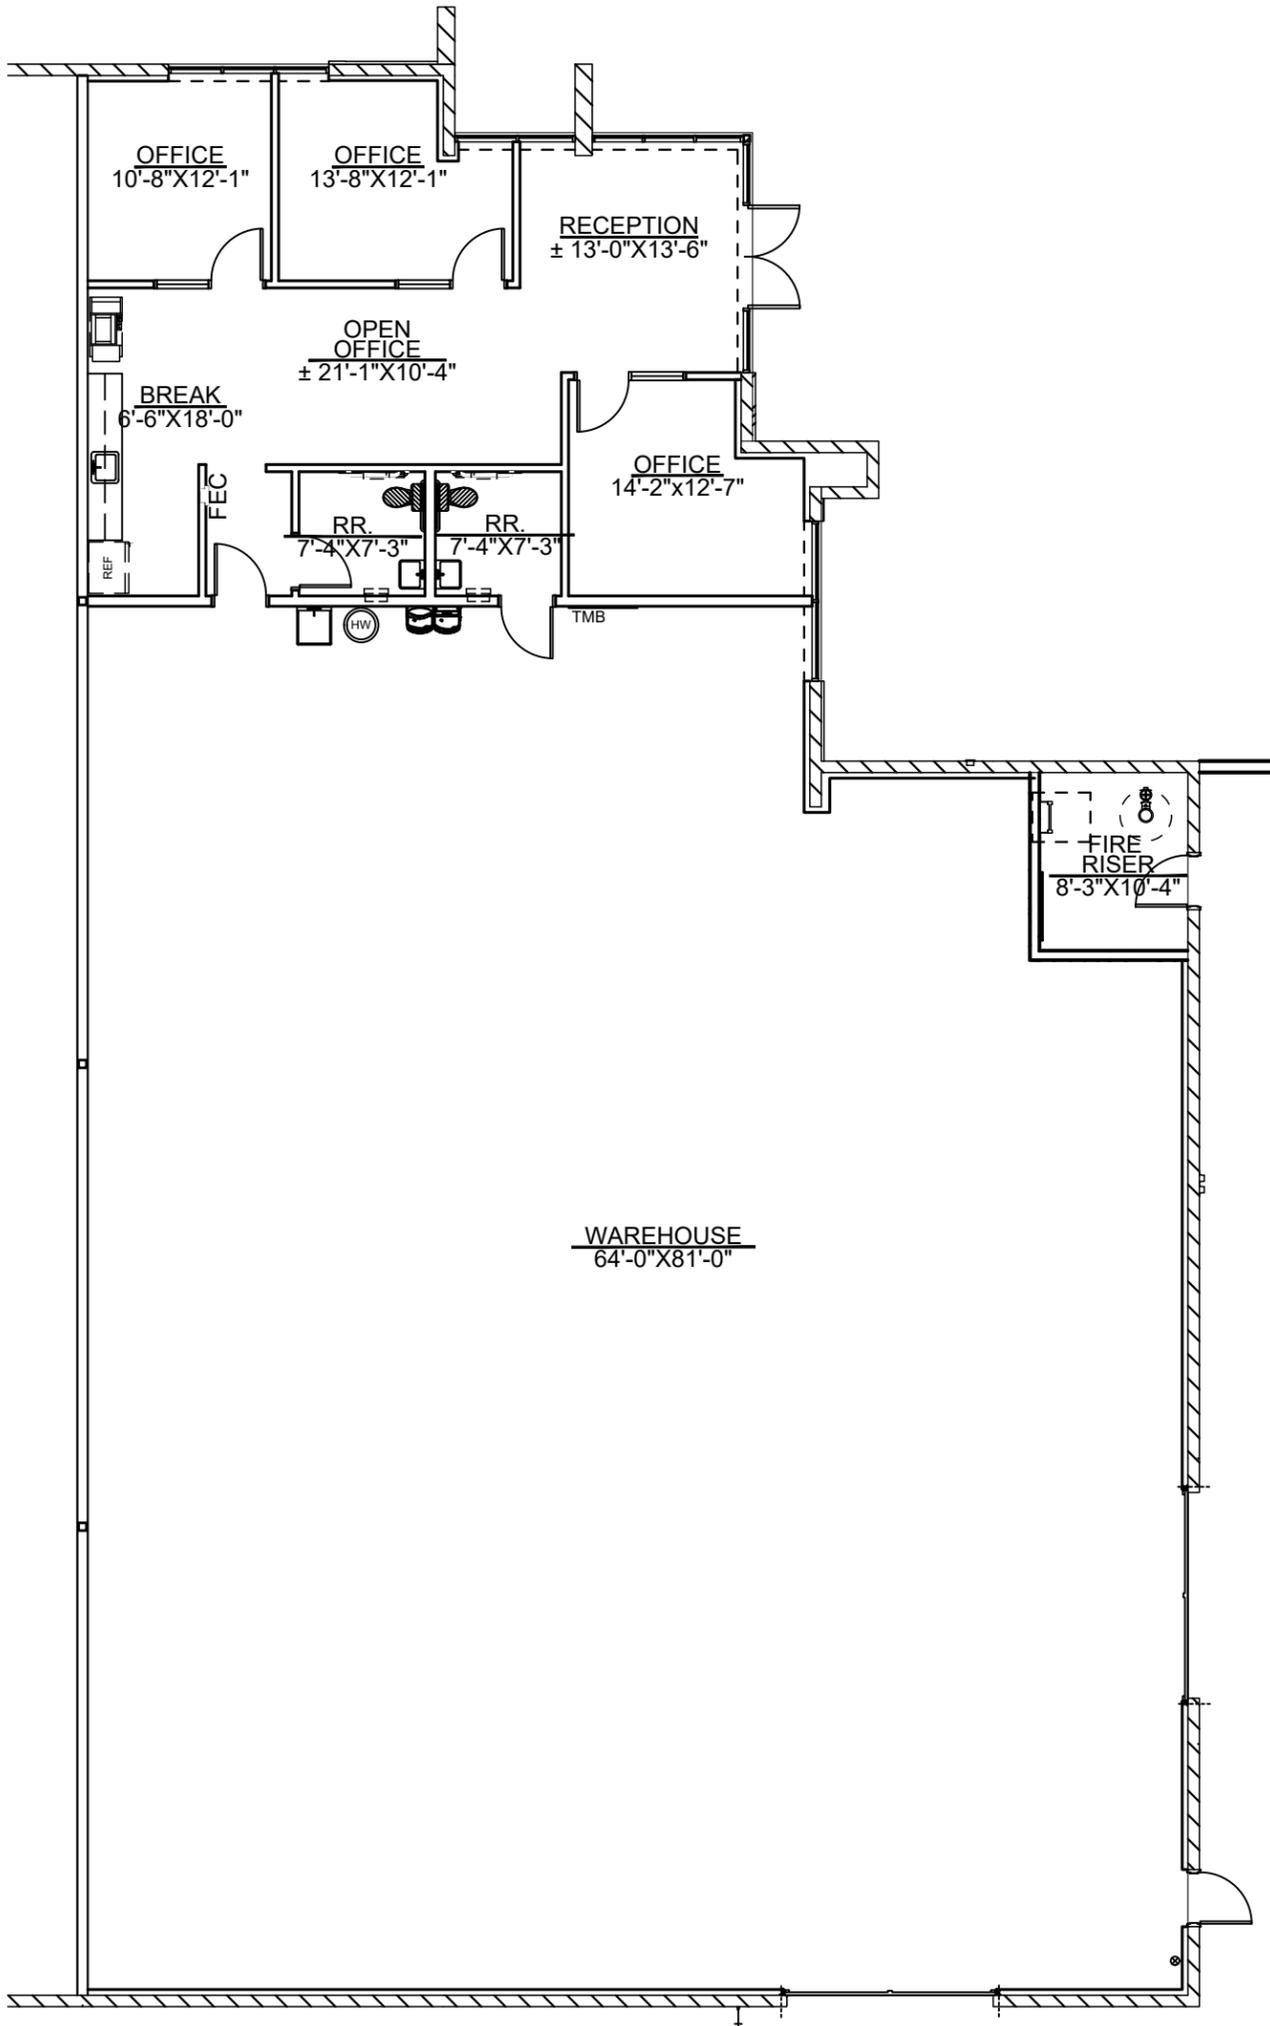

KEY PLAN

NOT TO SCALE



PINNACLE
DESIGN

PECOS 17

7320 E. PECOS RD. MESA, AZ 85212

UNIT 110 FLOOR PLAN

2365.00

2.12.26

1048 N. 44th St. #200 Phoenix, AZ 85008
602.952.8585 www.pdi-az.com

COPYRIGHT PINNACLE DESIGN, INC. 2024