




NICHIHA
VINTAGEWOOD CEDAR

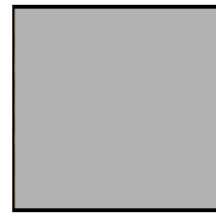


CLEAR ANODIZED
ALUMINUM
STOREFRONT - KAWNEER
STANDING SEAM METAL
ROOF CANOPY




SHERWIN WILLIAMS
EXTRA WHITE - SW7006




SHERWIN WILLIAMS
SITE WHITE - SW7070

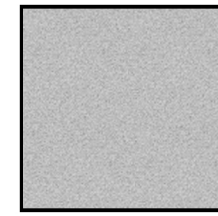


SHERWIN WILLIAMS
MARCH WIND - SW7668

 

DURO-LAST
ROOFING MEMBRANE -
WHITE

 

VISION GLAZING

 

SPRANDREL



EAST ELEVATION



NORTH ELEVATION




3D ELEVATION - NORTHEAST (MAIN) CORNER



NICHIHA
VINTAGEWOOD CEDAR




CLEAR ANODIZED
ALUMINUM
STOREFRONT - KAWNEER
STANDING SEAM METAL
ROOF CANOPY

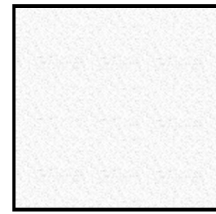


SHERWIN WILLIAMS
EXTRA WHITE - SW7006




SHERWIN WILLIAMS
SITE WHITE - SW7070

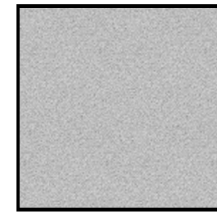


SHERWIN WILLIAMS
MARCH WIND - SW7668

 

DURO-LAST
ROOFING MEMBRANE -
WHITE

 


VISION GLAZING

 


SPRANDREL

T. O. BUILDING
28'-10"

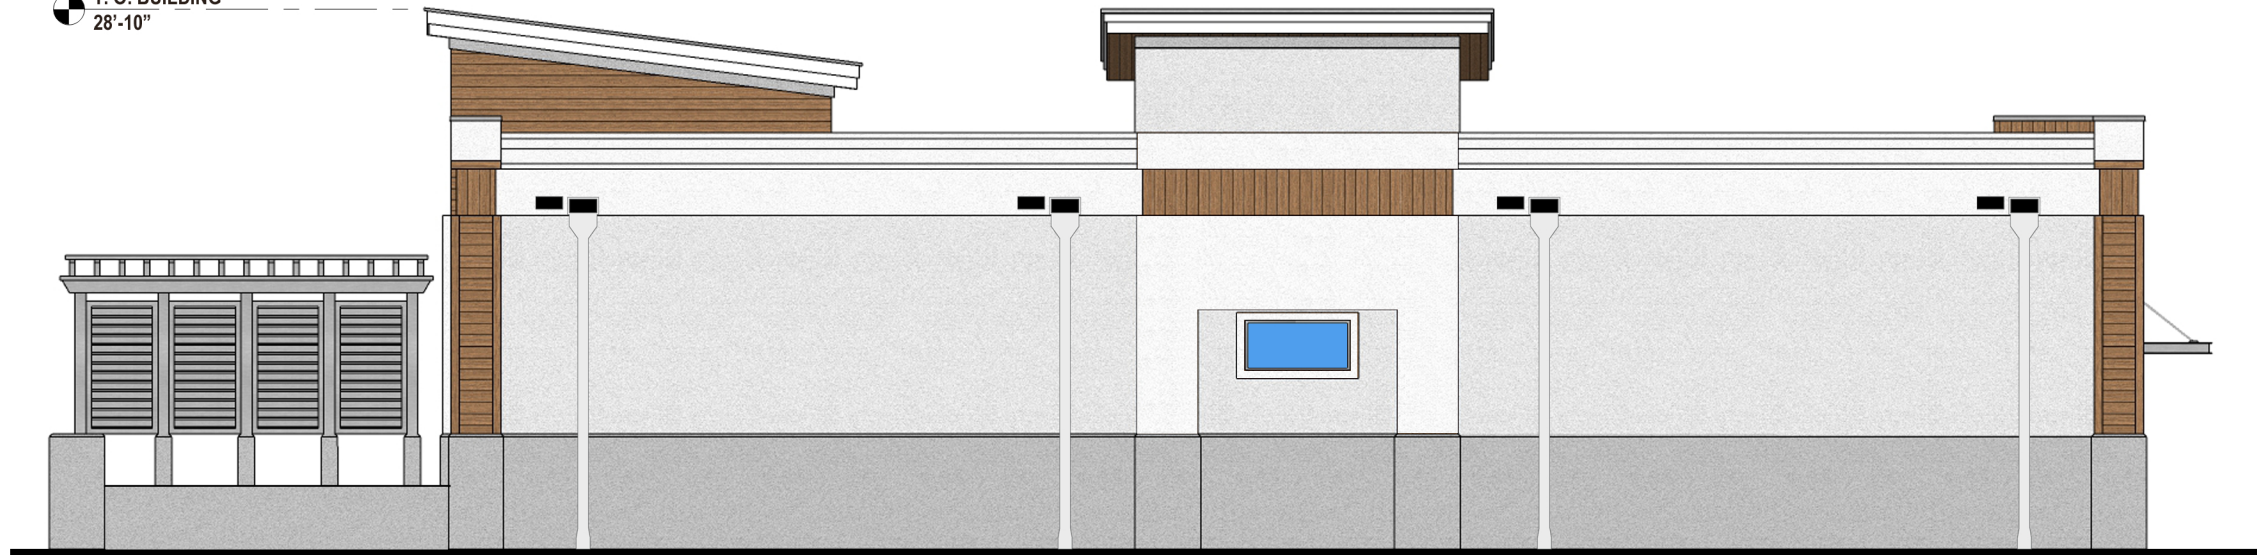

WEST ELEVATION

T. O. BUILDING
28'-10"

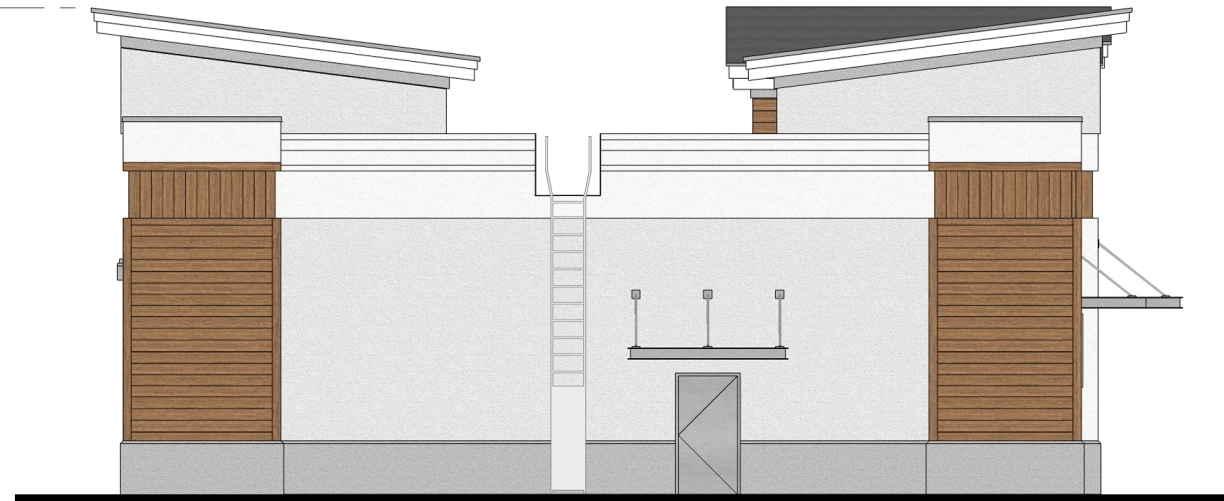


SOUTH ELEVATION




3D ELEVATION - SOUTHEAST CORNER



NICHIHA
VINTAGEWOOD CEDAR

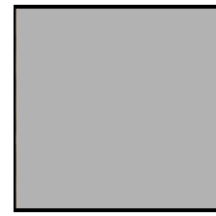


CLEAR ANODIZED
ALUMINUM
STOREFRONT - KAWNEER
STANDING SEAM METAL
ROOF CANOPY

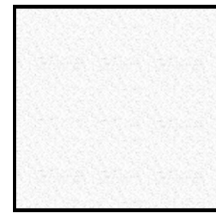


SHERWIN WILLIAMS
EXTRA WHITE - SW7006




SHERWIN WILLIAMS
SITE WHITE - SW7070

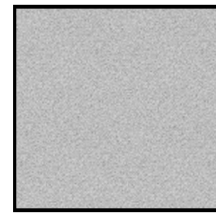


SHERWIN WILLIAMS
MARCH WIND - SW7668

 


DURO-LAST
ROOFING MEMBRANE -
WHITE

 


VISION GLAZING

 


SPRANDREL

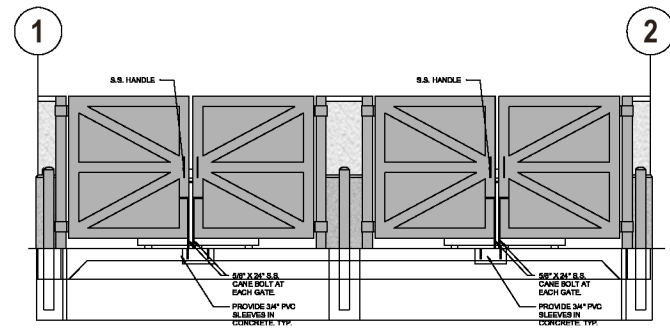


DUMPSTER - EAST ELEVATION

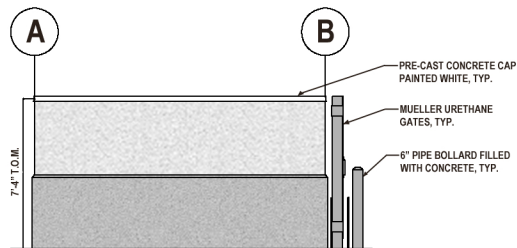


DUMPSTER - SOUTH ELEVATION

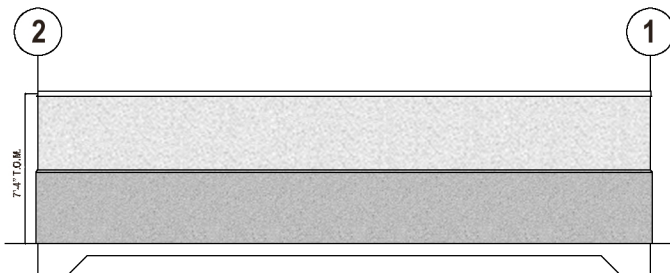


DUMPSTER - WEST ELEVATION

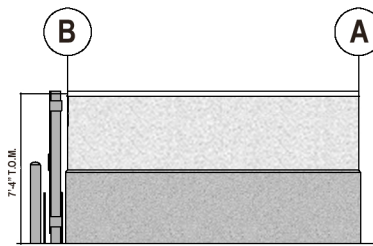


DUMPSTER - NORTH ELEVATION

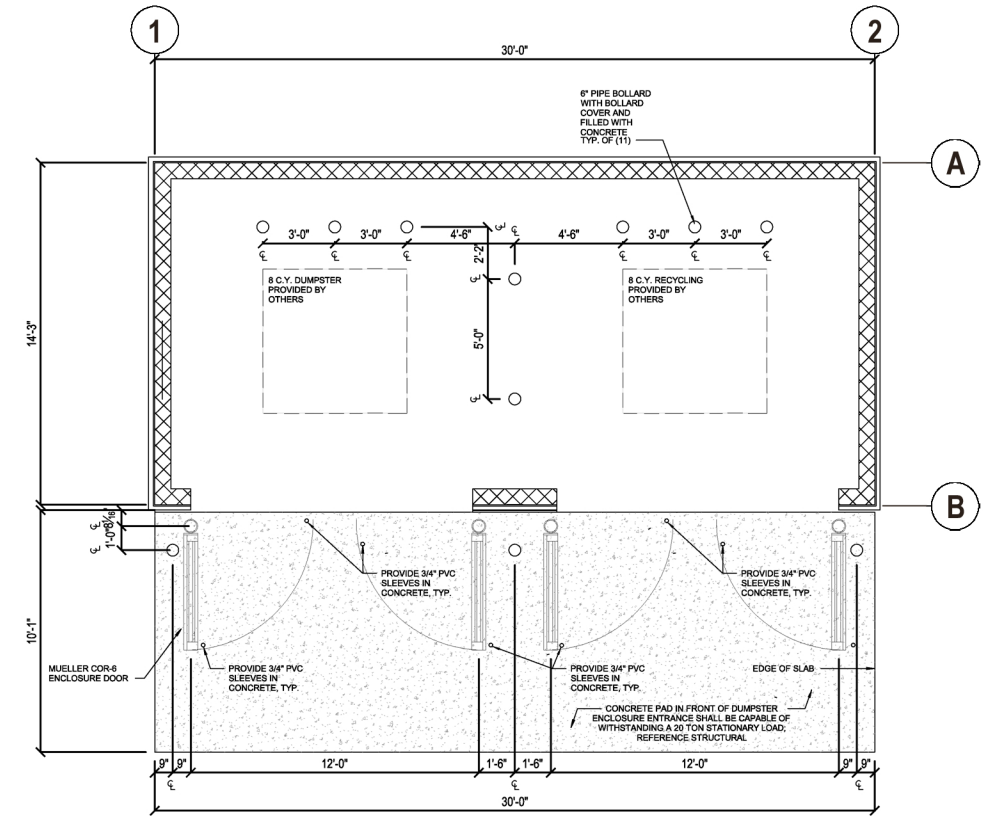

DUMPSTER - FLOOR PLAN
SCALE 1/8" = 1'-0"

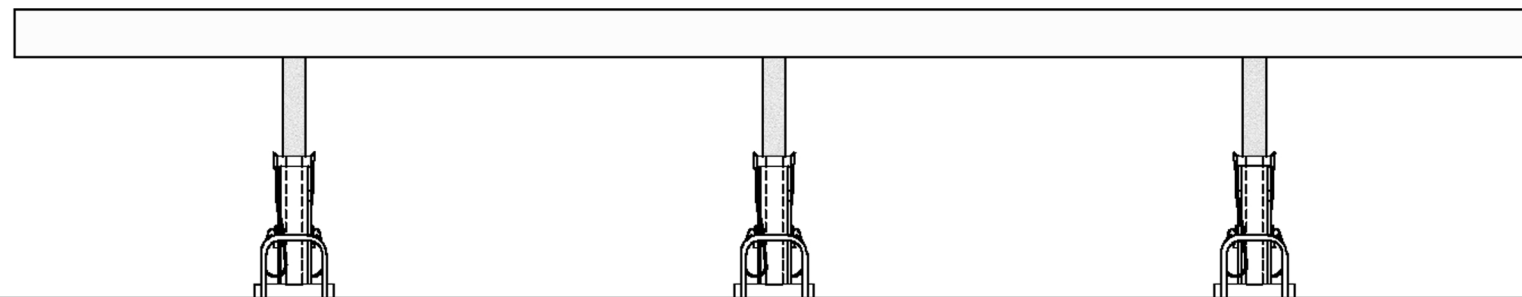

ELEVATION - FUEL SIDE

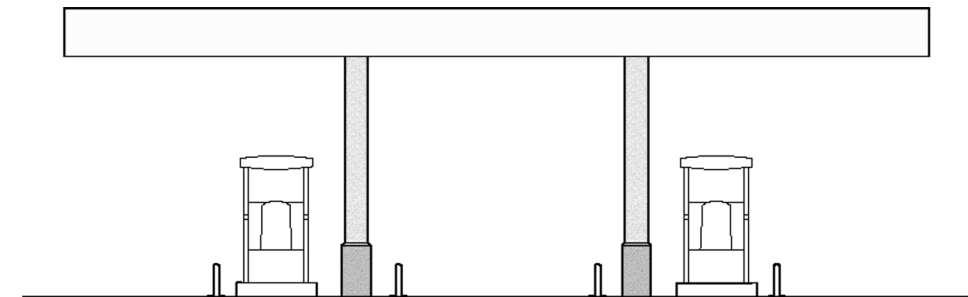

ELEVATION - FUEL FRONT