


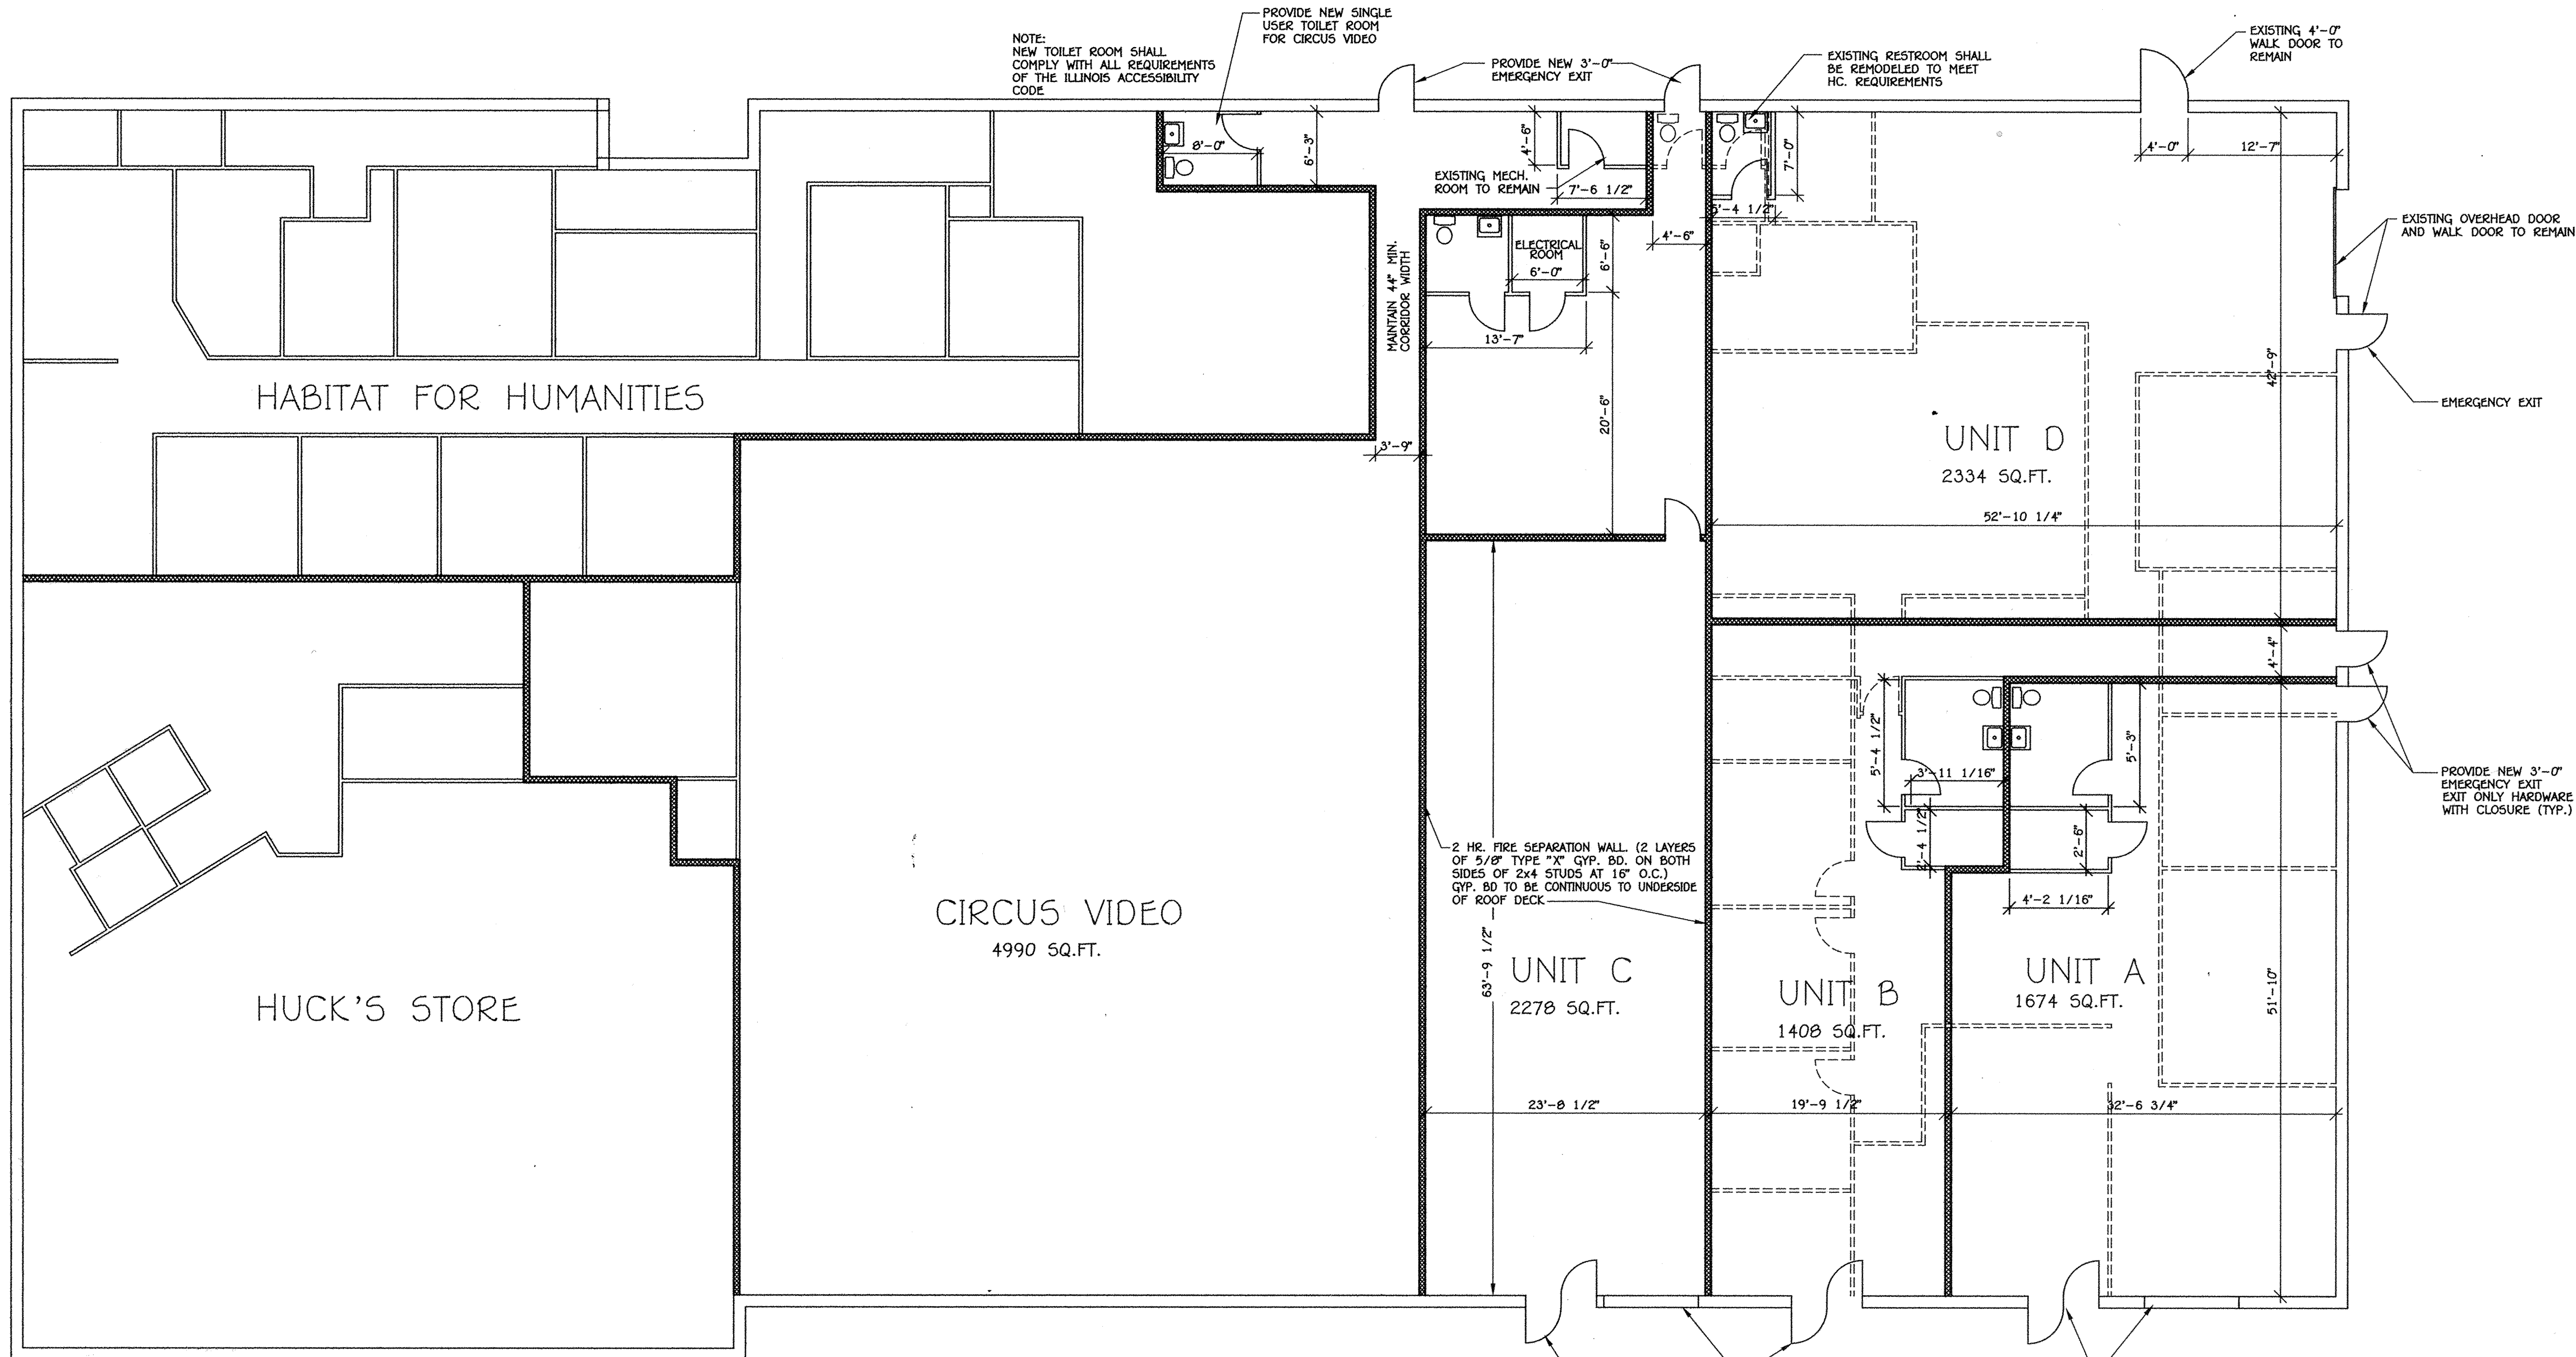

A-1 PROPOSED FLOOR PLAN
SCALE: 1/8" = 1'-0"



- INDICATES FIRE SEPARATION WALLS
2 HR. FIRE SEPARATION WALL (2 LAYERS OF 5/8" TYPE "X" GYP. BD. ON BOTH SIDES OF 2x4 STUDS AT 16" O.C.) GYP. BD TO BE CONTINUOUS TO UNDERSIDE OF ROOF DECK
- INDICATES EXISTING PARTITION TO REMAIN
- INDICATES EXISTING PARTITION TO BE REMOVED



- NOTES:**
- PLUMBING:**
ALL PLUMBING SHALL BE DONE BY A PLUMBER LICENSED BY THE STATE OF ILLINOIS AND THE CITY OF MT. VERNON.
 - ELECTRICAL:**
ALL THE ELECTRICAL WORK SHALL BE DONE BY AN ELECTRICIAN LICENSED BY THE CITY OF MT. VERNON. ALL WORK SHALL MEET THE NEC REQUIREMENTS.
 - STORE FRONTS:**
NEW RETAIL GLASS STORE FRONTS TO BE PROVIDED. ALL GLAZING SHALL COMPLY WITH THE ILLINOIS SAFETY GLAZING ACT.

BOCA CLASSIFICATION
BUILDING USE GROUP - B & M
BUILDING CONSTR. TYPE - 5b

STATEMENT OF CERTIFICATION
THIS REMODELING IS INTENDED TO COMPLY WITH THE CITY OF MT. VERNON REQUIREMENTS, BOCA BUILDING CODE - 1996 EDITION, NFPA 101 (LIFE SAFETY CODE), ILLINOIS PLUMBING CODE, AND THE NATIONAL ELECTRICAL CODE.



Richard R. Peacock 7/3/99
lic exp 11/30/2000

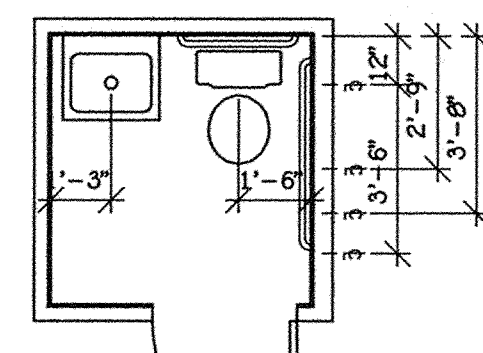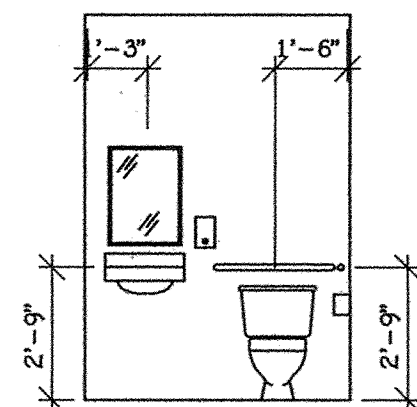

B-1 BATHROOM DETAIL
SCALE: 1/4" = 1'-0"

JOB NAME: REMODEL OF EXISTING BUILDING FOR
MARTIN & BAYLEY, INC.

DRAWING TITLE: PROPOSED FLOOR PLAN

FILE NAME: 46A-1
JOB NUMBER: 990460

DATE: JUNE 24, 1999

SHEET:

A = 1

Round Table Design INC.
STRUCTURAL ENGINEERING - PROFESSIONAL ENGINEERING - LAND SURVEYING
MT. VERNON, ILLINOIS
1020 MAIN STREET

(618) 244-7819