



SECTION A-1 AT COUNTER
1/2" = 1'-0"

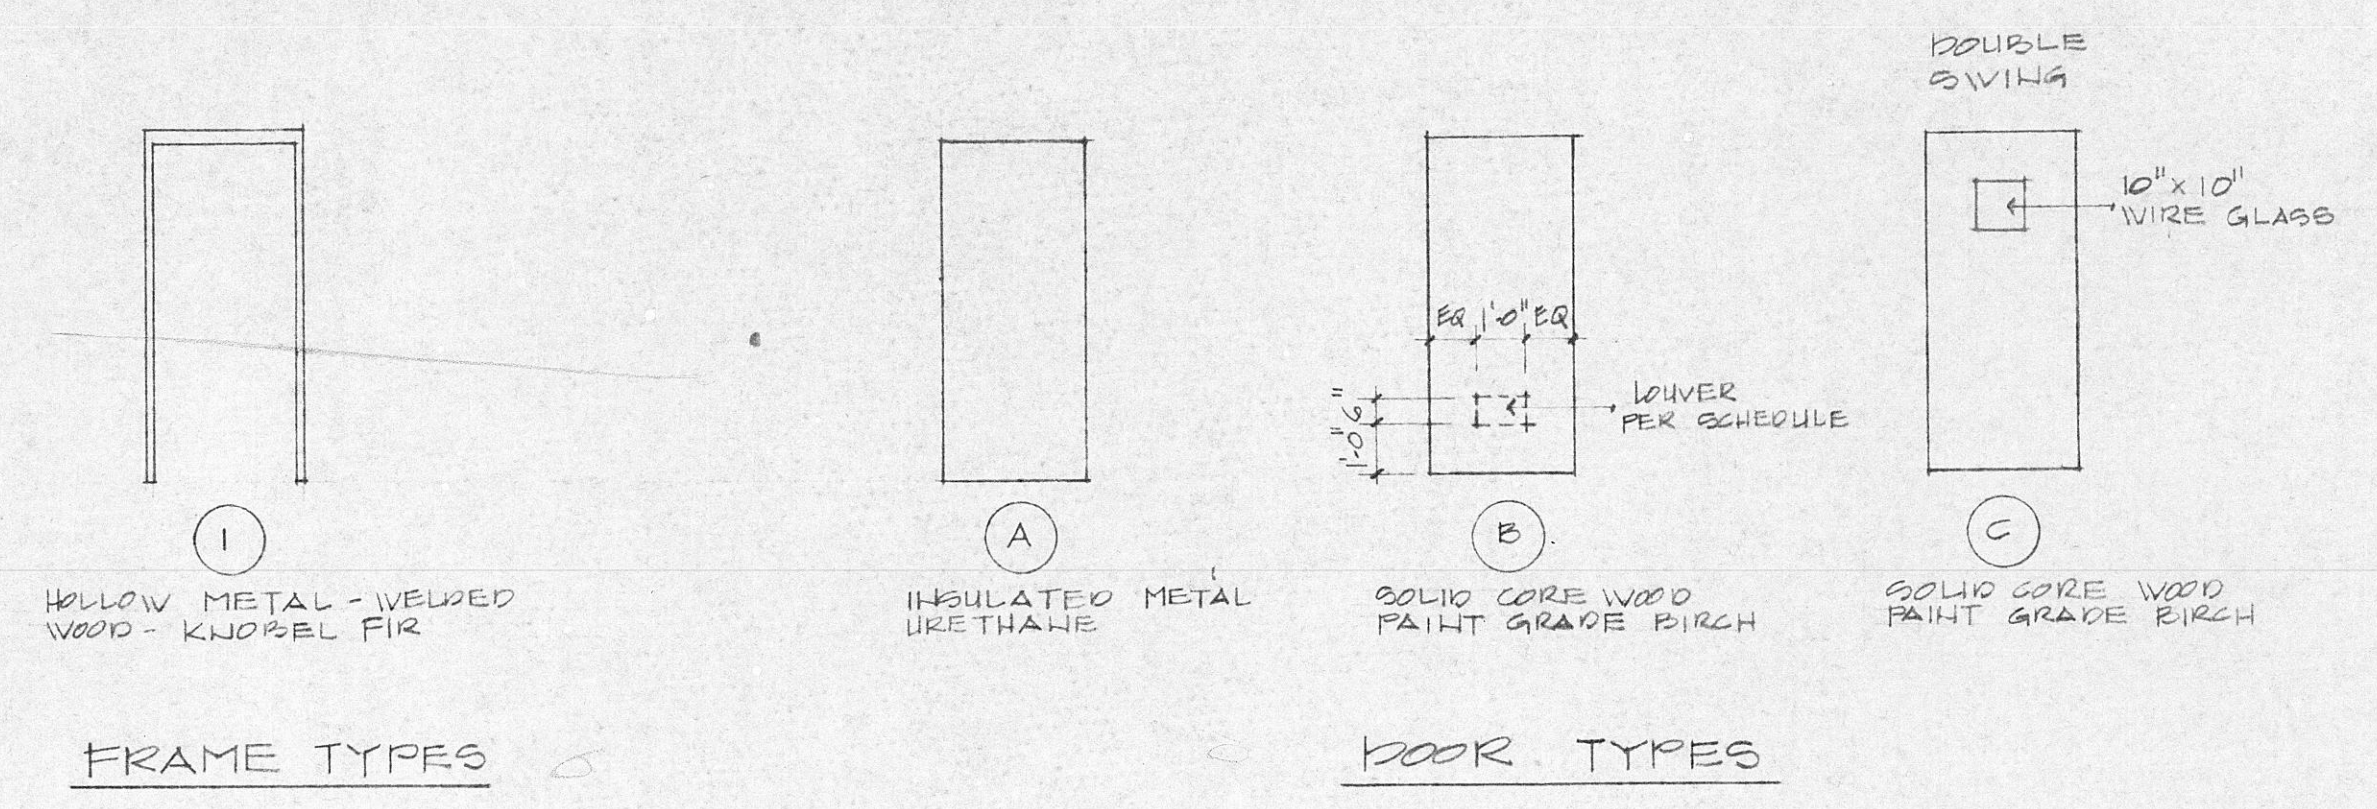


FRAME TYPES

DOOR TYPES

DOOR NO.	DOORS					FRAMES			HDL TYPE	REMARKS
	WIDTH	HEIGHT	THK	TYPE	MAT	DEPTH	TYPE	MAT		
1	3'-0"	7'-0"	1 3/4"	A	H.M.	6"	I	H.M.		
2	3'-0"	6'-8"	1 3/4"	C	WD.	5 3/4"	I	H.M.	6" x 12" WOOD LOUVER	
3	3'-0"	6'-8"	1 3/4"	B	WD.	5 3/4"	I	H.M.		
4	3'-0"	7'-0"	1 3/4"	A	WD.	6"	I	H.M.		
5	2'-0"	6'-8"	1 3/8"	B	WD.	4 3/4"	I	WD.	UNDER CUT DOOR 3/4"	
6	2'-0"	6'-8"	1 3/8"	B	WD.	4 3/4"	I	WD.		

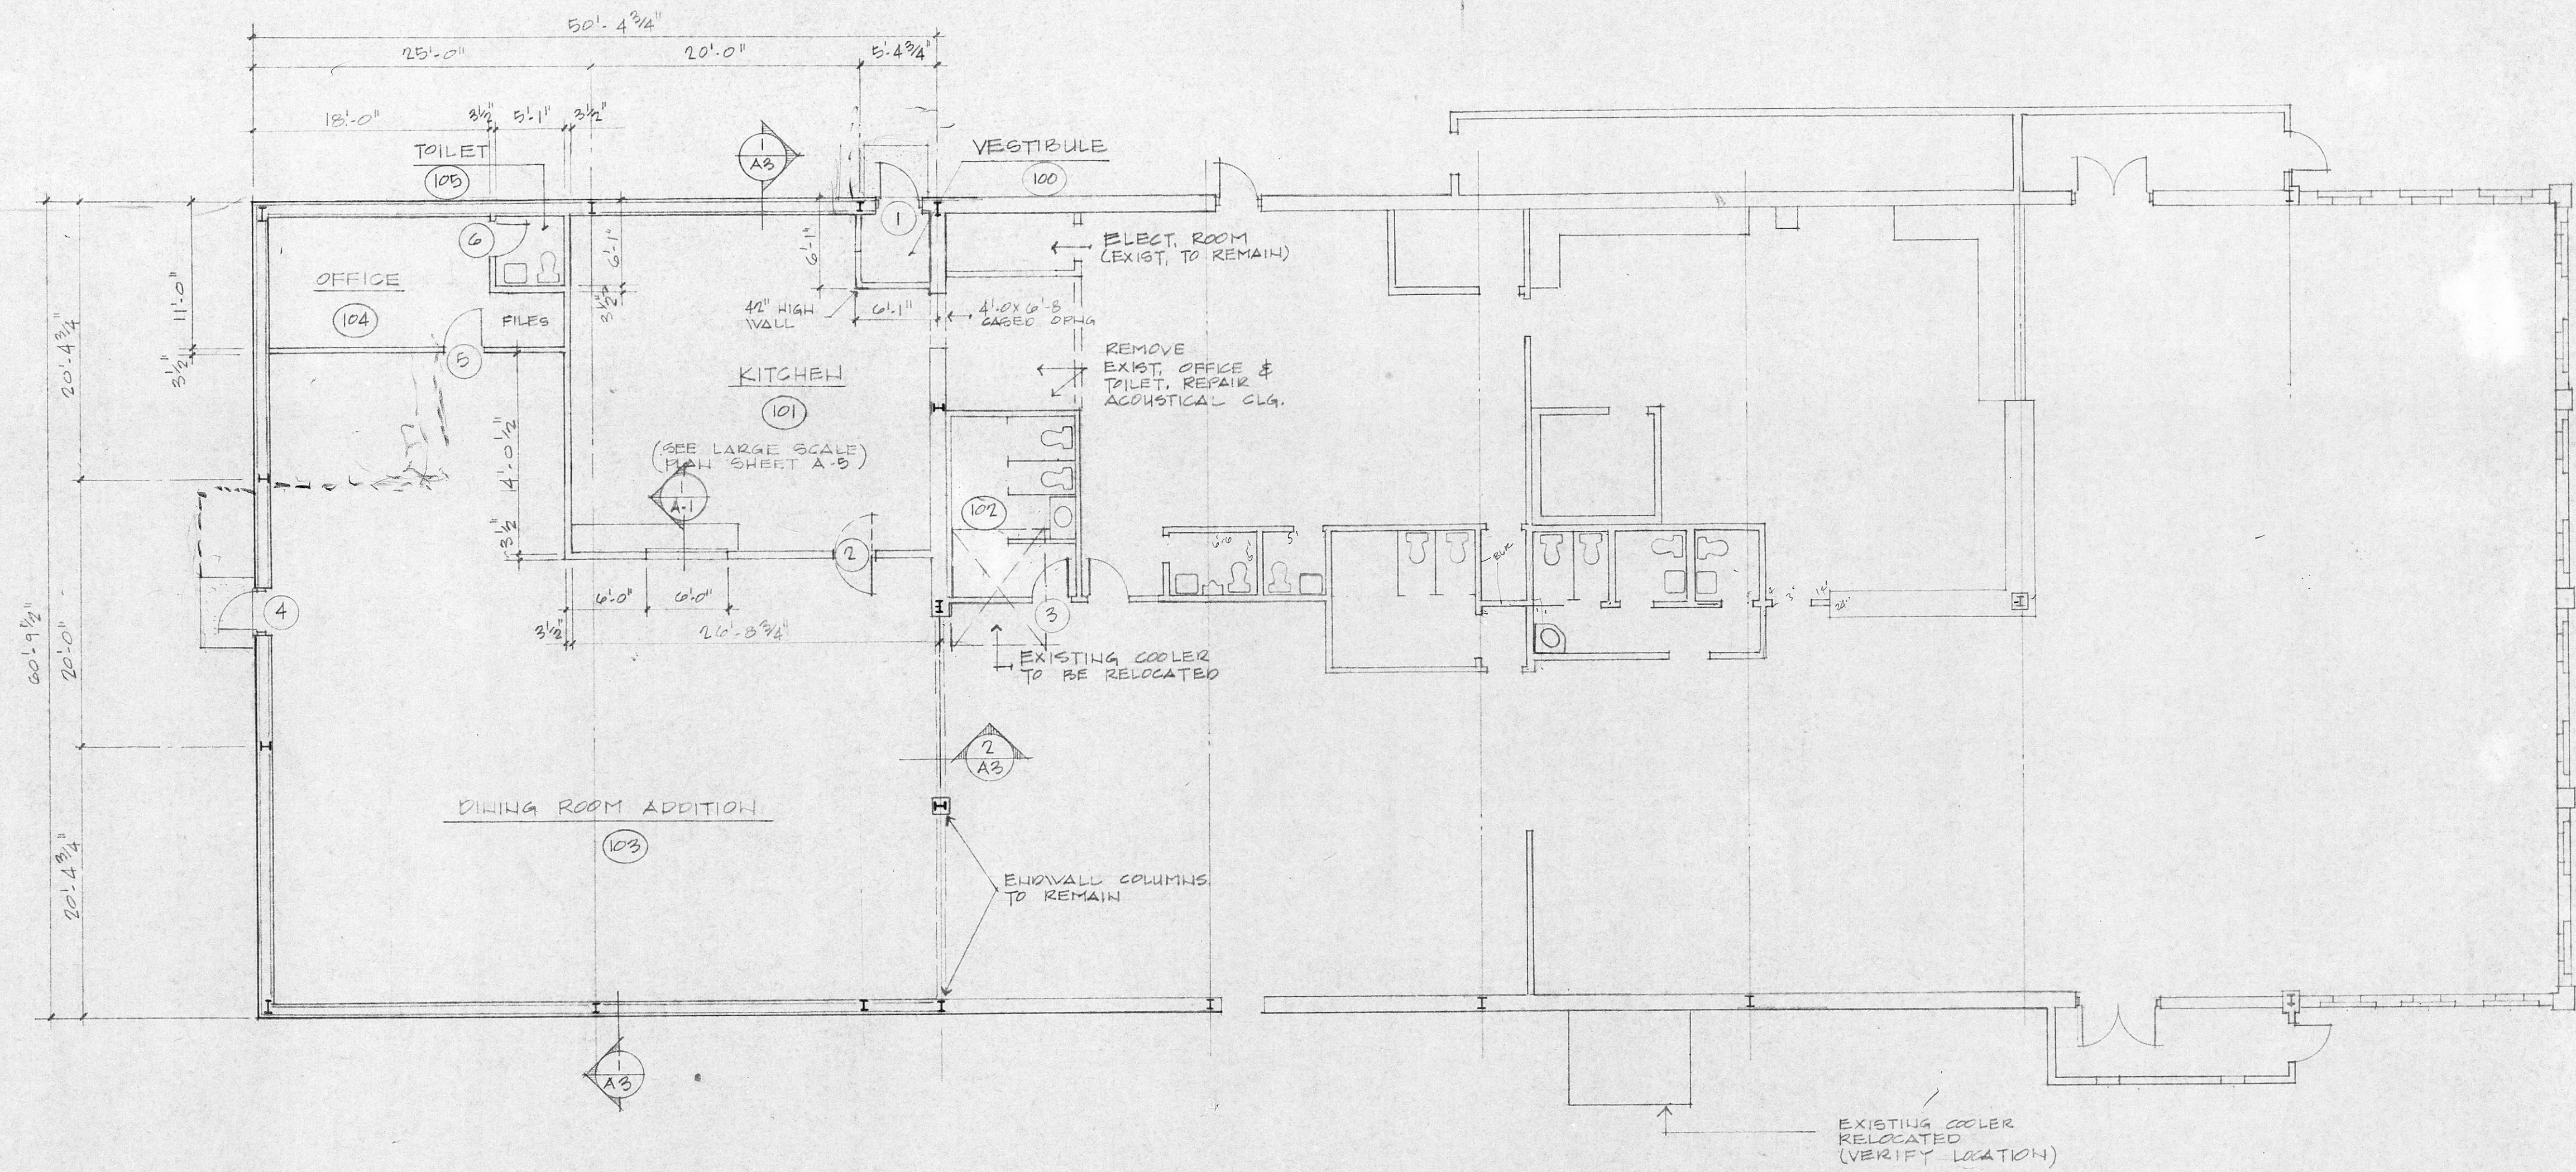

FLOOR PLAN
1/8" = 1'-0"

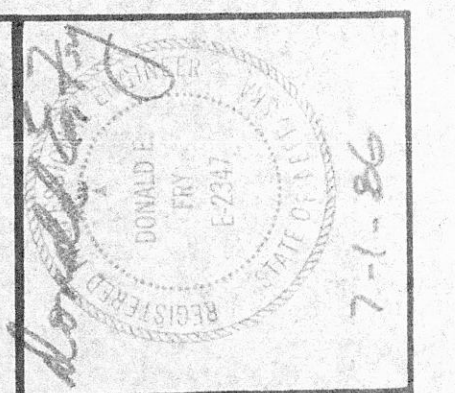

PROJECT: **JOHNNY SORTINO'S PIZZA**
7880 "L" STREET
DONALD E. FRY AND ASSOCIATES, INC.
OMAHA, NEBRASKA 68127
8998 L STREET / SUITE 209

TITLE: FLOOR PLAN

SCALE: SHOWN
DATE: 6-9-86
DRAWN: D. FRY
APPROVED: [Signature]

REVISION: [Table with 2 columns: NO., DATE]


SHEET: **A1**




FRY AND ASSOCIATES, INC.
OMAHA, NEBRASKA 68127

SCALE	SHOW	DATE	APPROVED	REVISION	DATE
SCALE 3/8" = 1'-0"	DATE 6-1-86	DRAWN D. MIZORE			


PROJECT
JOHNNY SORTINO'S PIZZA
7880 "L" STREET

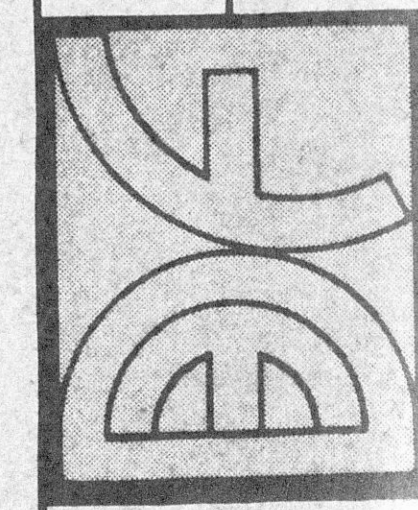


SHEET:
A2

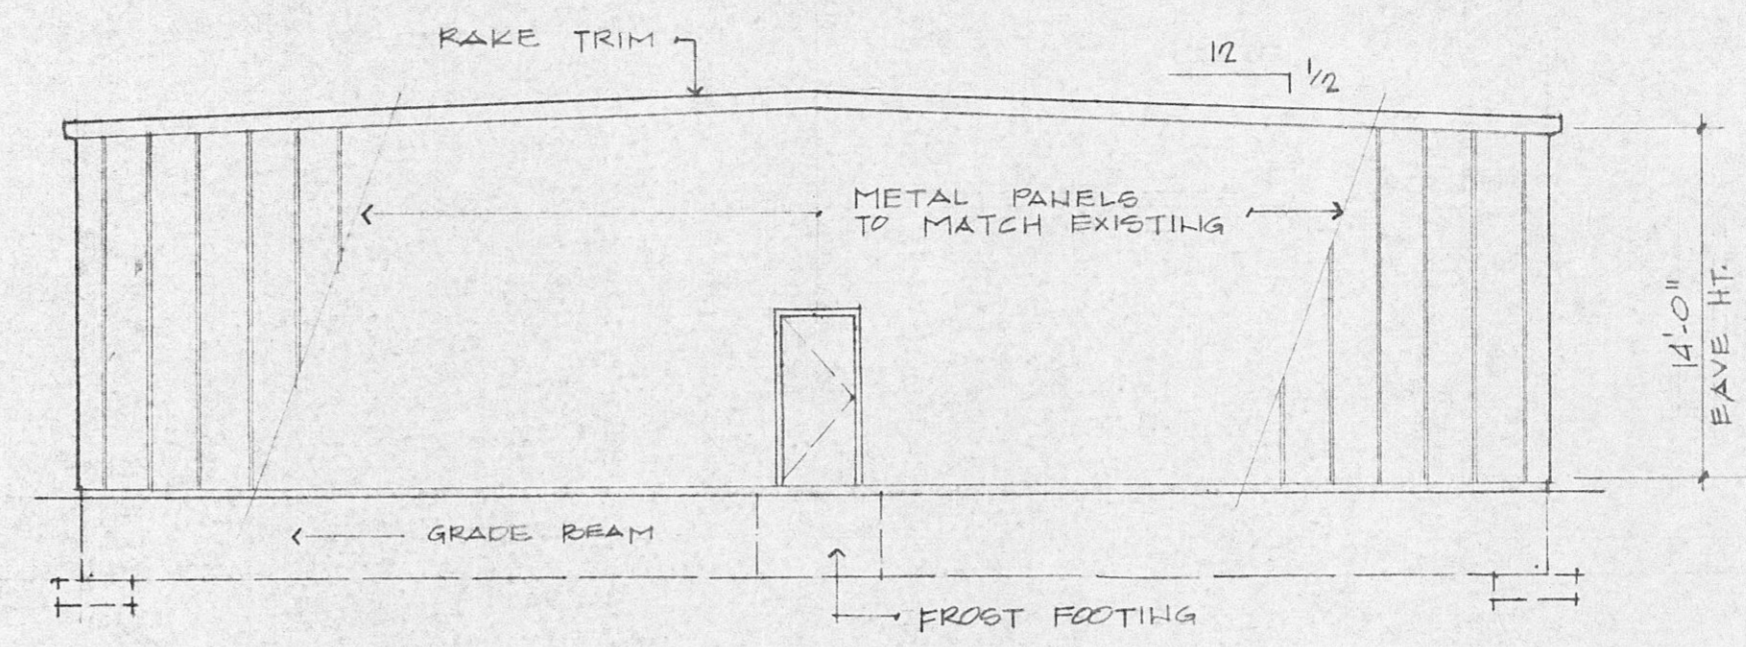



NORTH ELEVATION
1/8" = 1'-0"

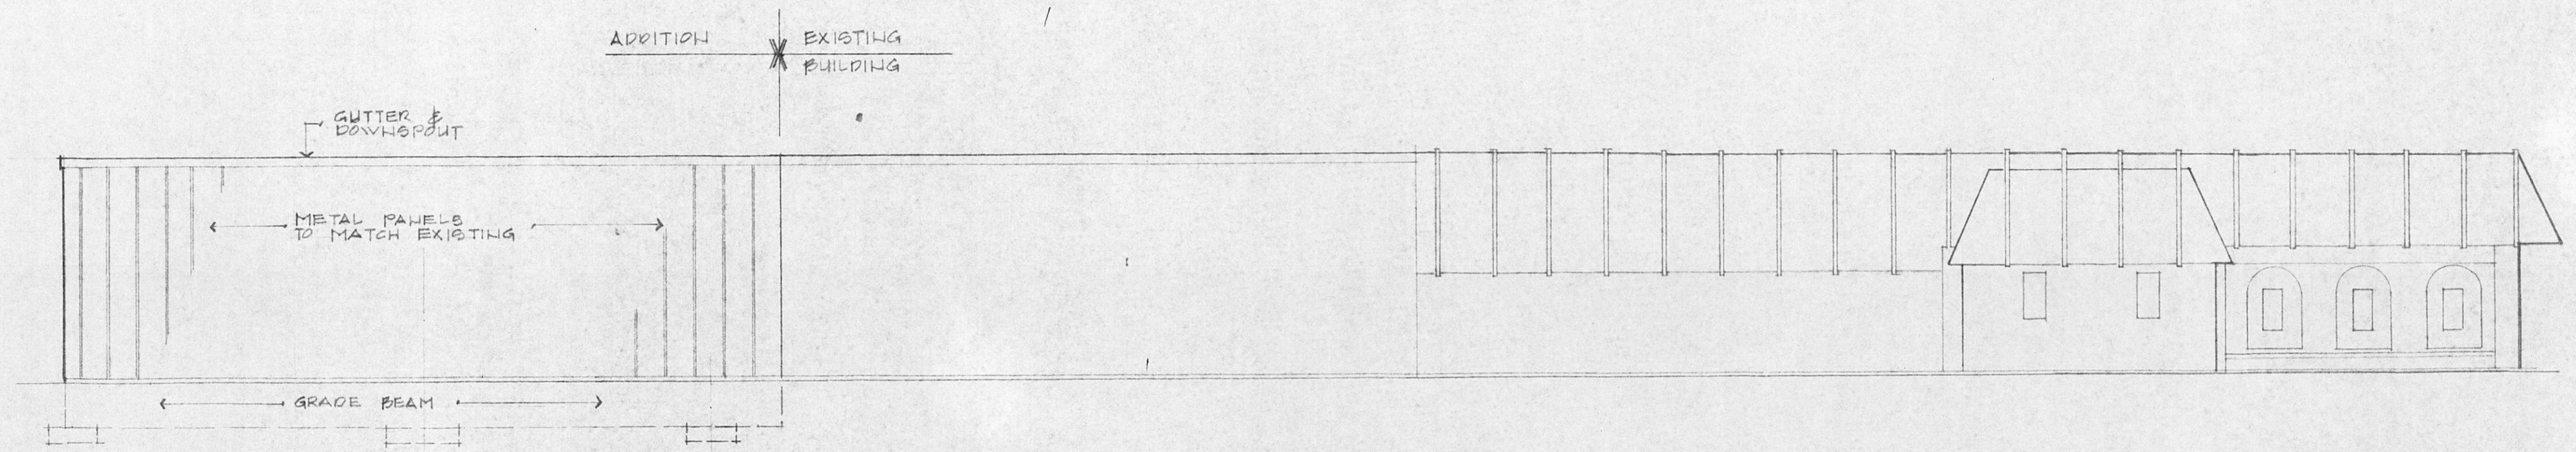


WEST ELEVATION
1/8" = 1'-0"

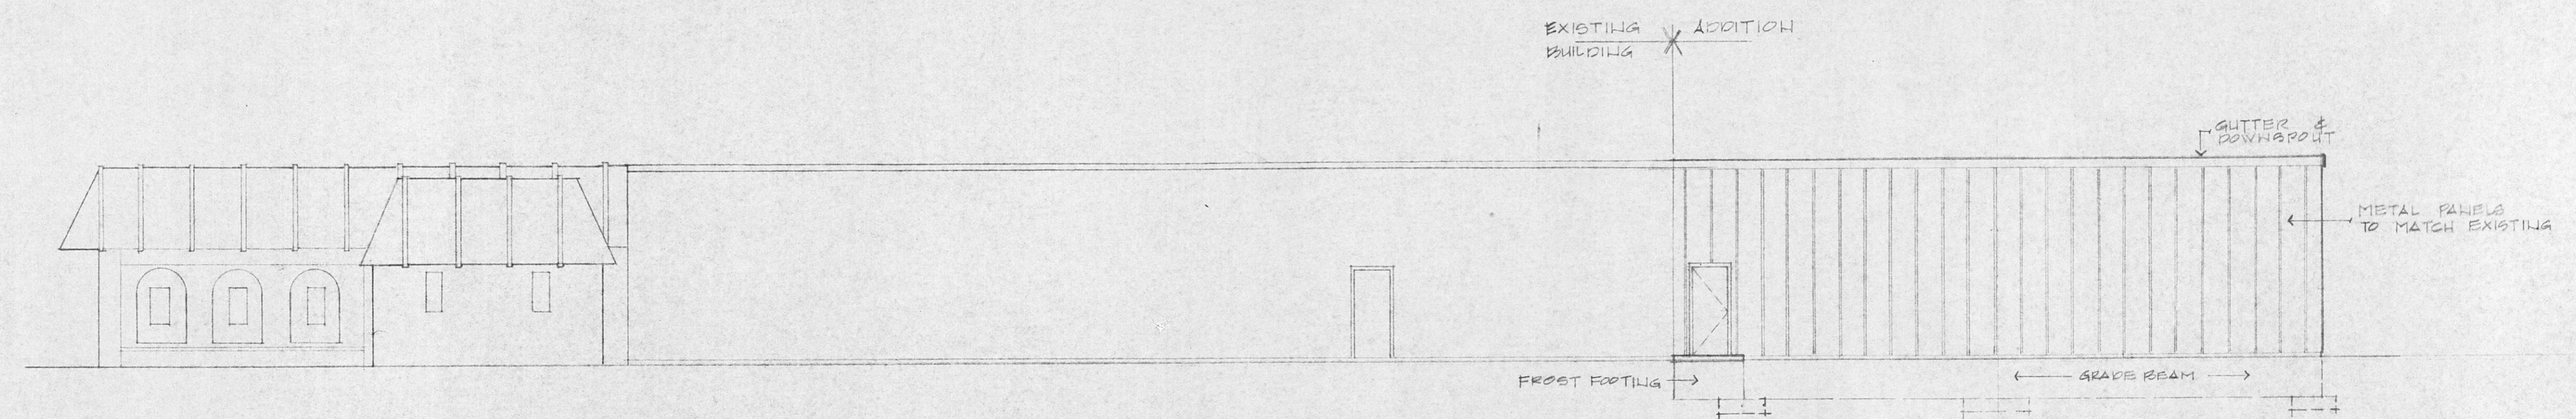


EAST ELEVATION
1/8" = 1'-0"

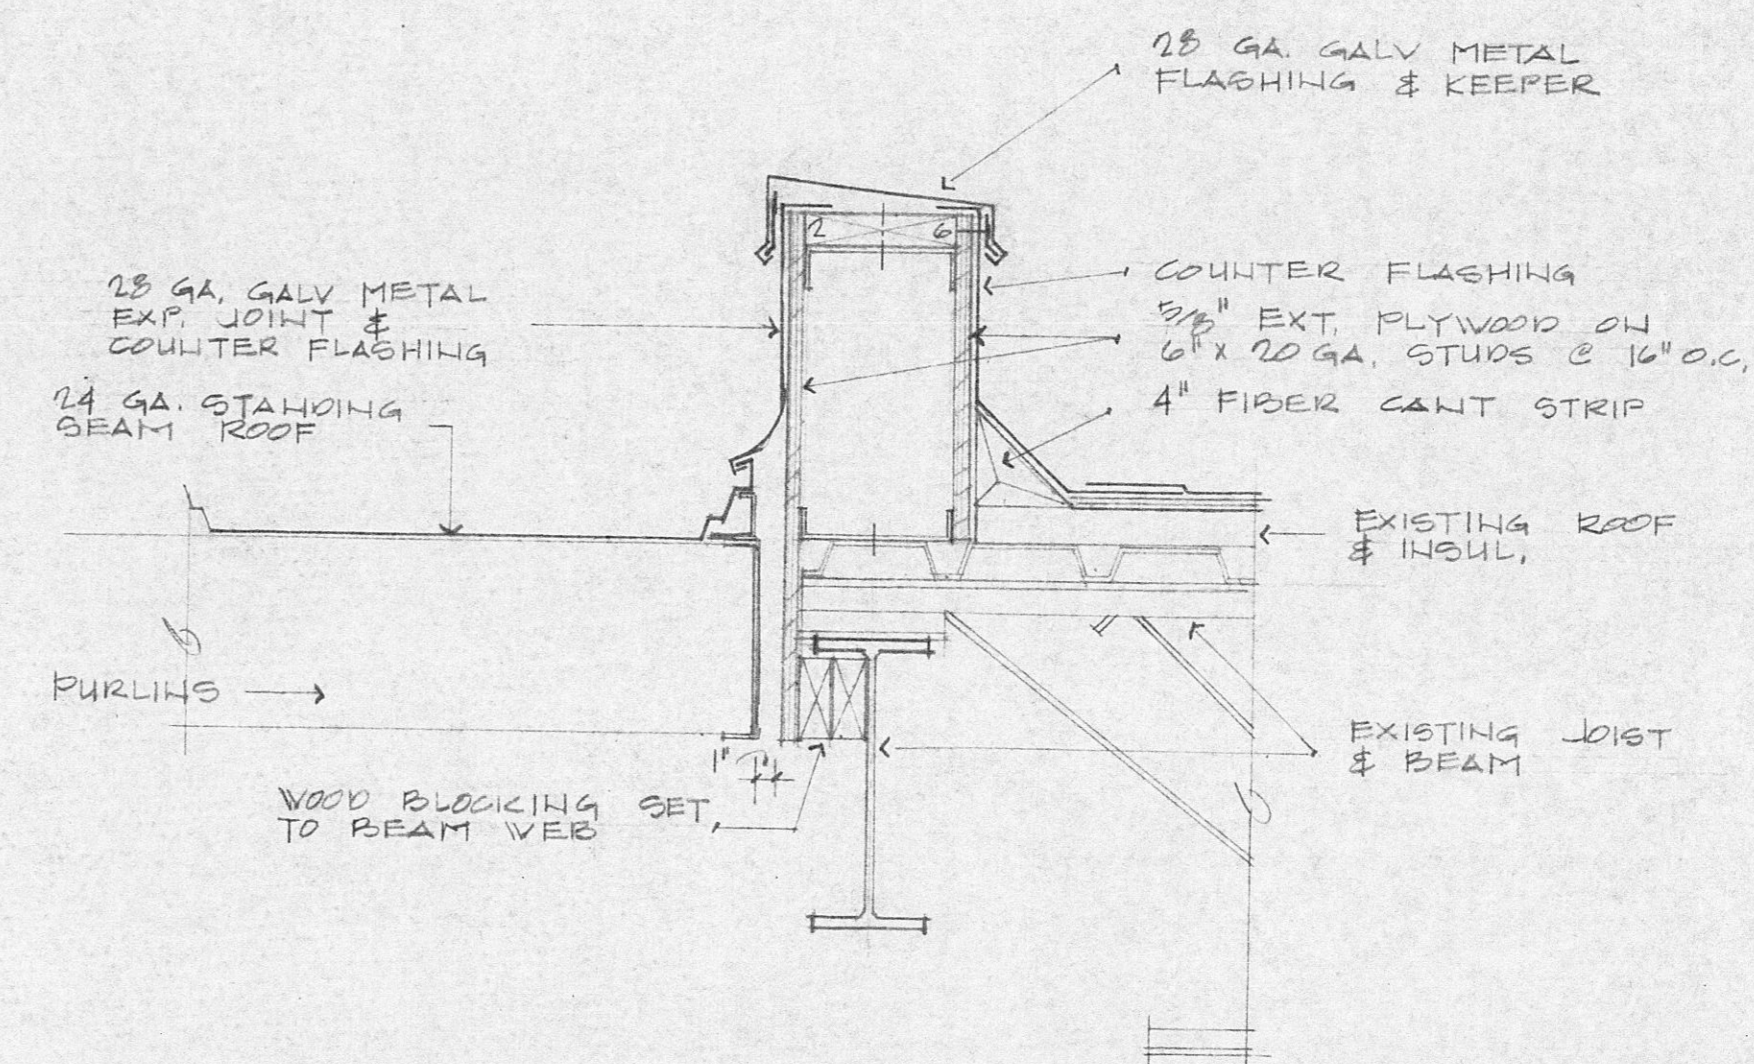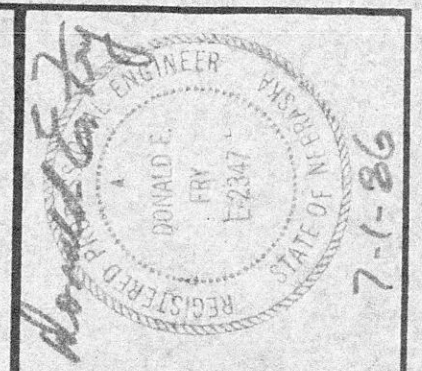


3
1 1/2" = 1'-0"

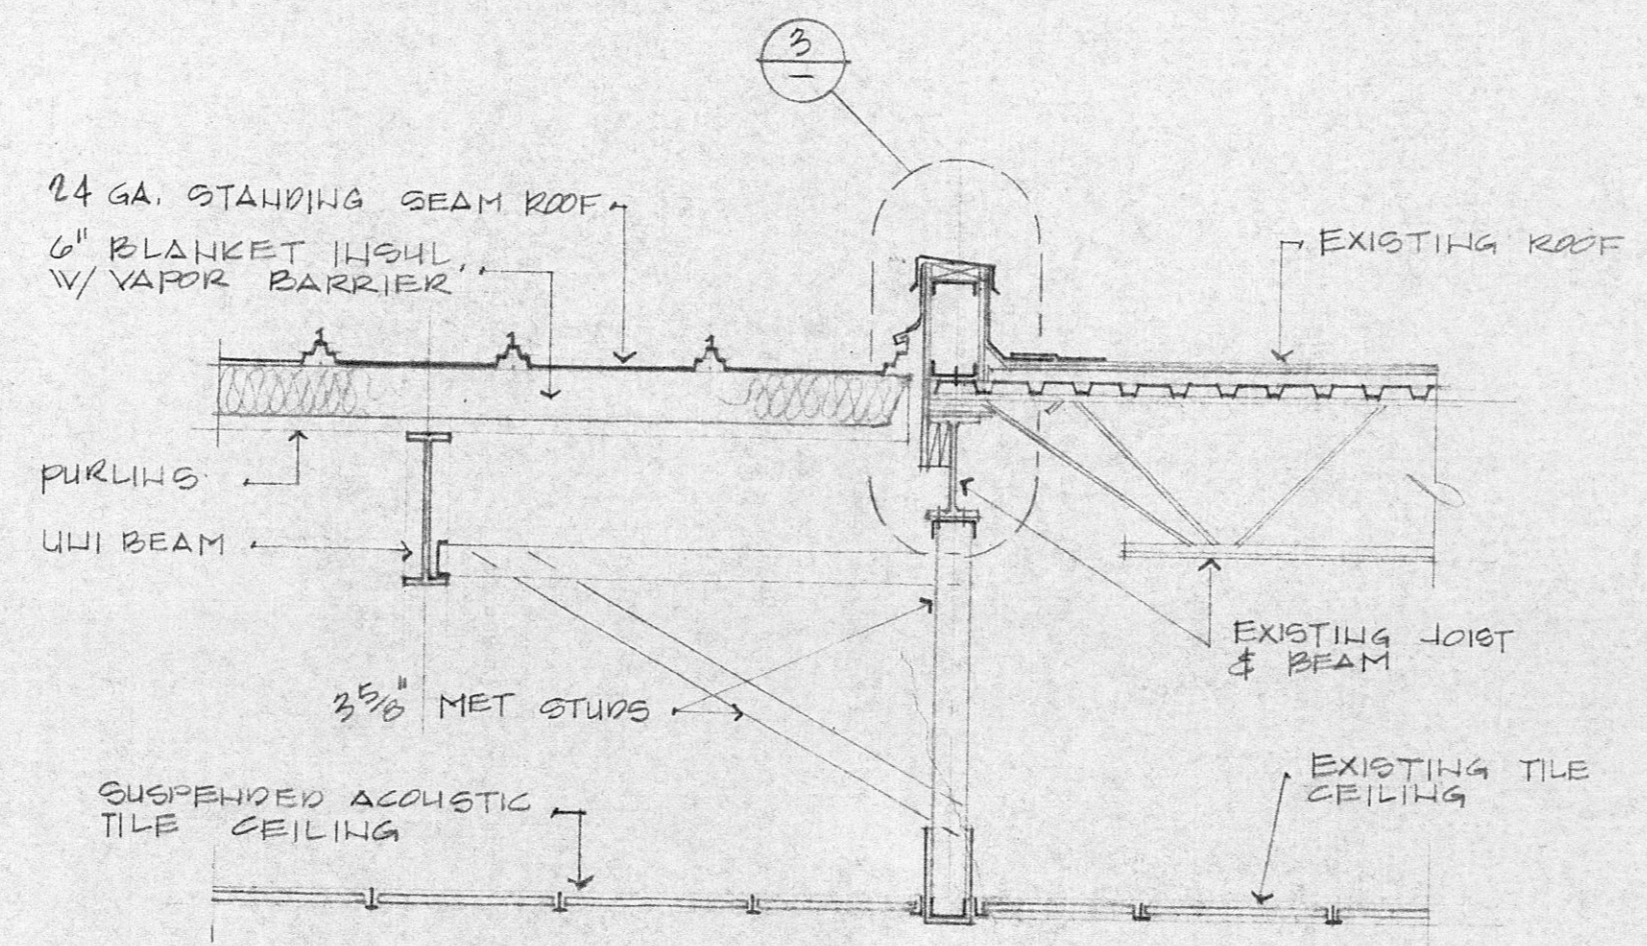

2
1/2" = 1'-0"

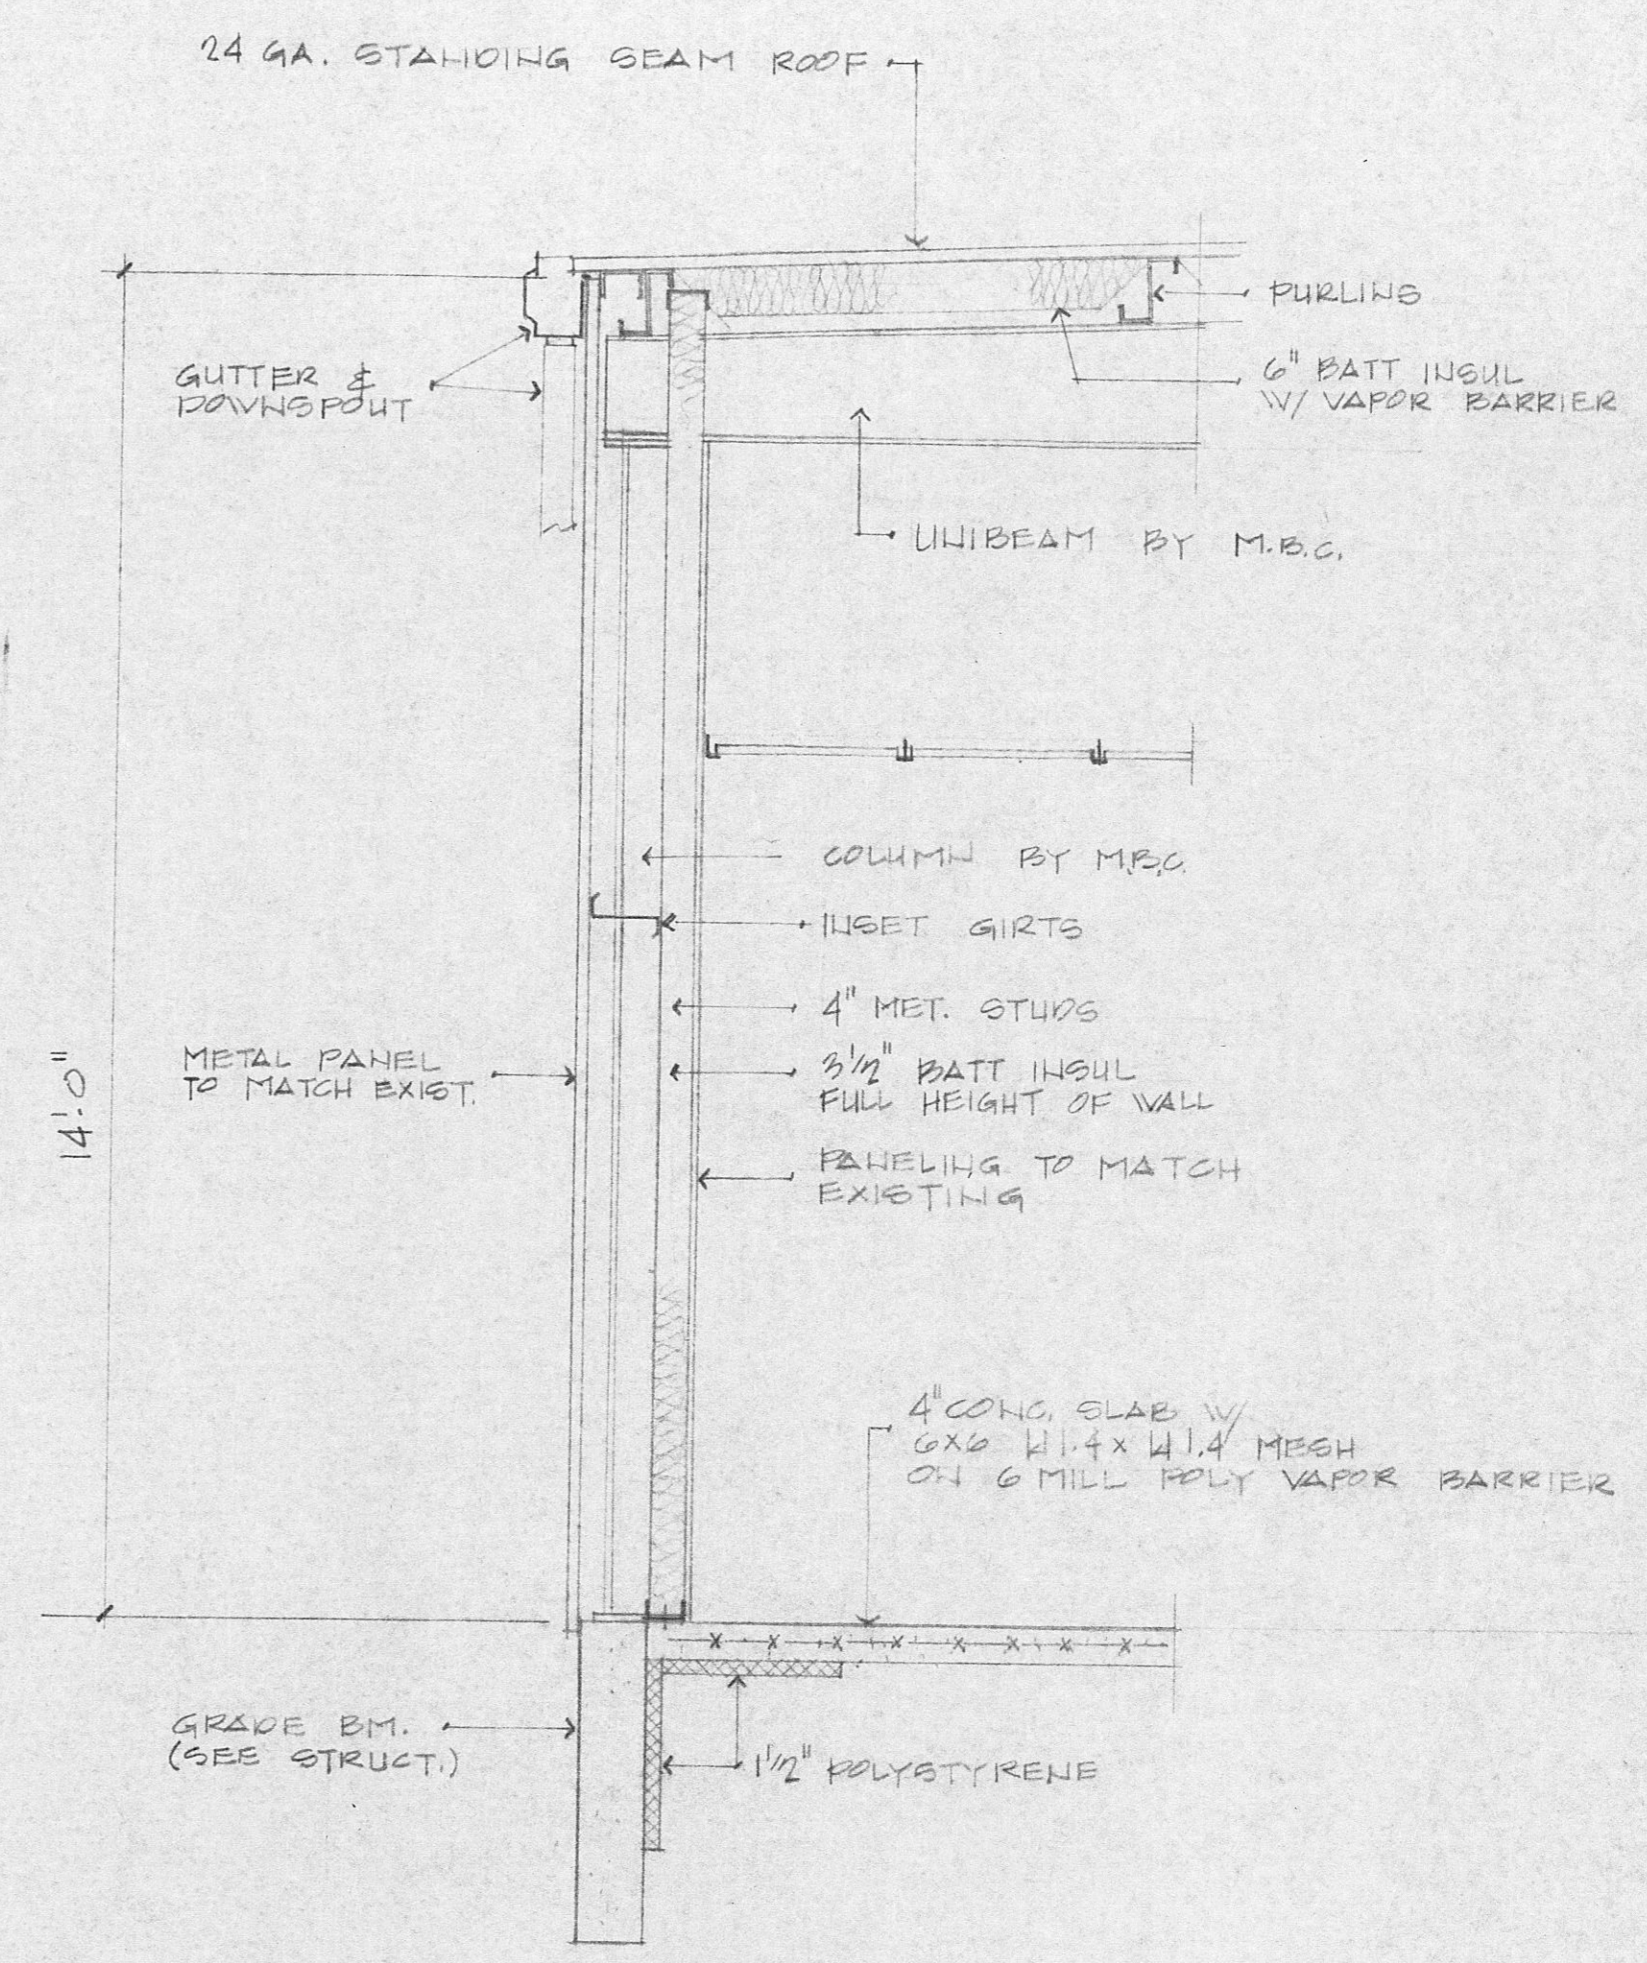

1
1/2" = 1'-0"

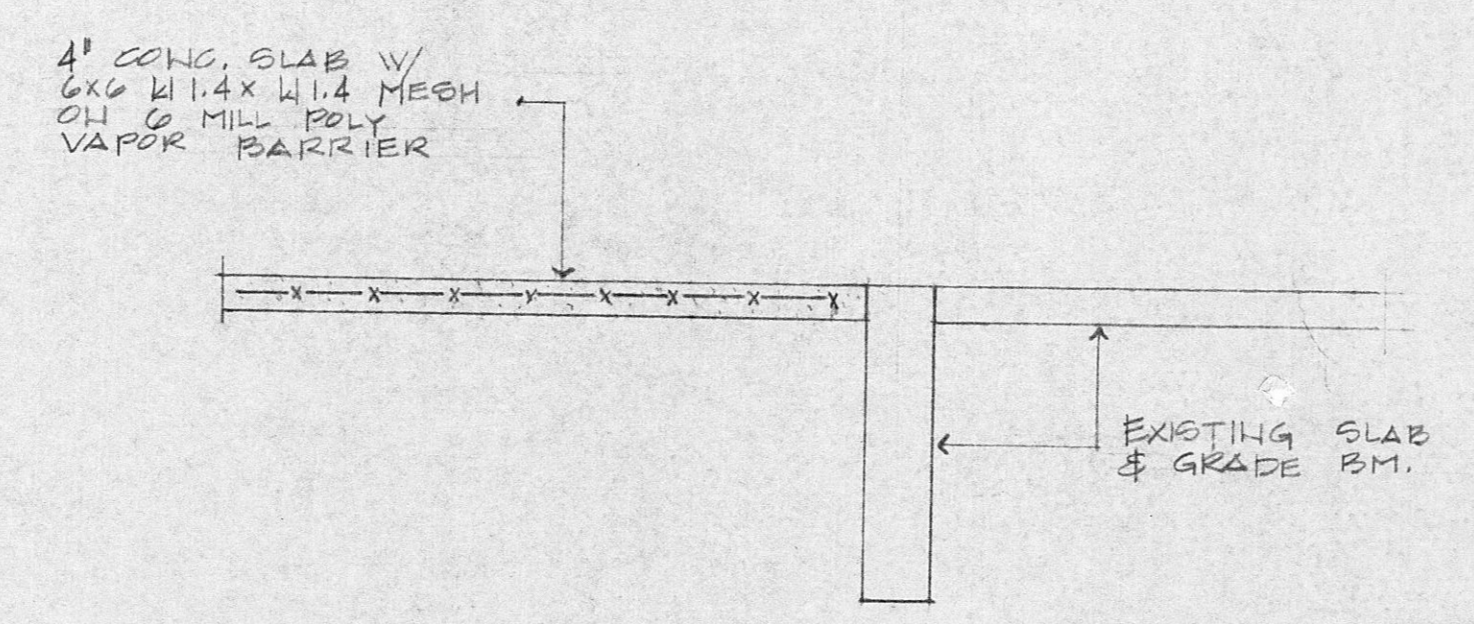

PROJECT: **JOHNNY SORTINO'S PIZZA**
 7880 "L" STREET
 8998 L STREET / SUITE 209

TITLE: **WALL SECTIONS**

DATE: 6-9-86
 DRAWN BY: D. MCDONALD
 APPROVED: [Signature]

REVISION:

DONALD E. FRY AND ASSOCIATES, INC.
 OMAHA, NEBRASKA 68127

