


The Ironton
Lofts Limited
Partnership,
LLC

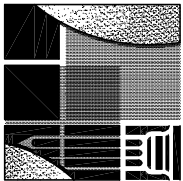

TANNER STONE
HOLTINGER
DONIGES

ARCHITECTURE
PLANNING
INTERIOR
DESIGN

1414 Winchester Ave.,
Ashland, KY
41101
Ph. 606-393-5190

1010 Codes Boulevard
Portsmouth, Ohio
45662
Ph. 740-354-6621

Fax: 740-353-4322
www.TSHDarchitects.com

THE
IRONTON
LOFTS

HISTORIC
REHABILITATION
AND
RENOVATION
PHASE 2


IRONTON, OHIO

FIRST FLOOR
PLAN

Drawn By	Date
N. Curley	02-21-12
Checked	Comm. No.
J. Waeve	1041

Sheet Number

1

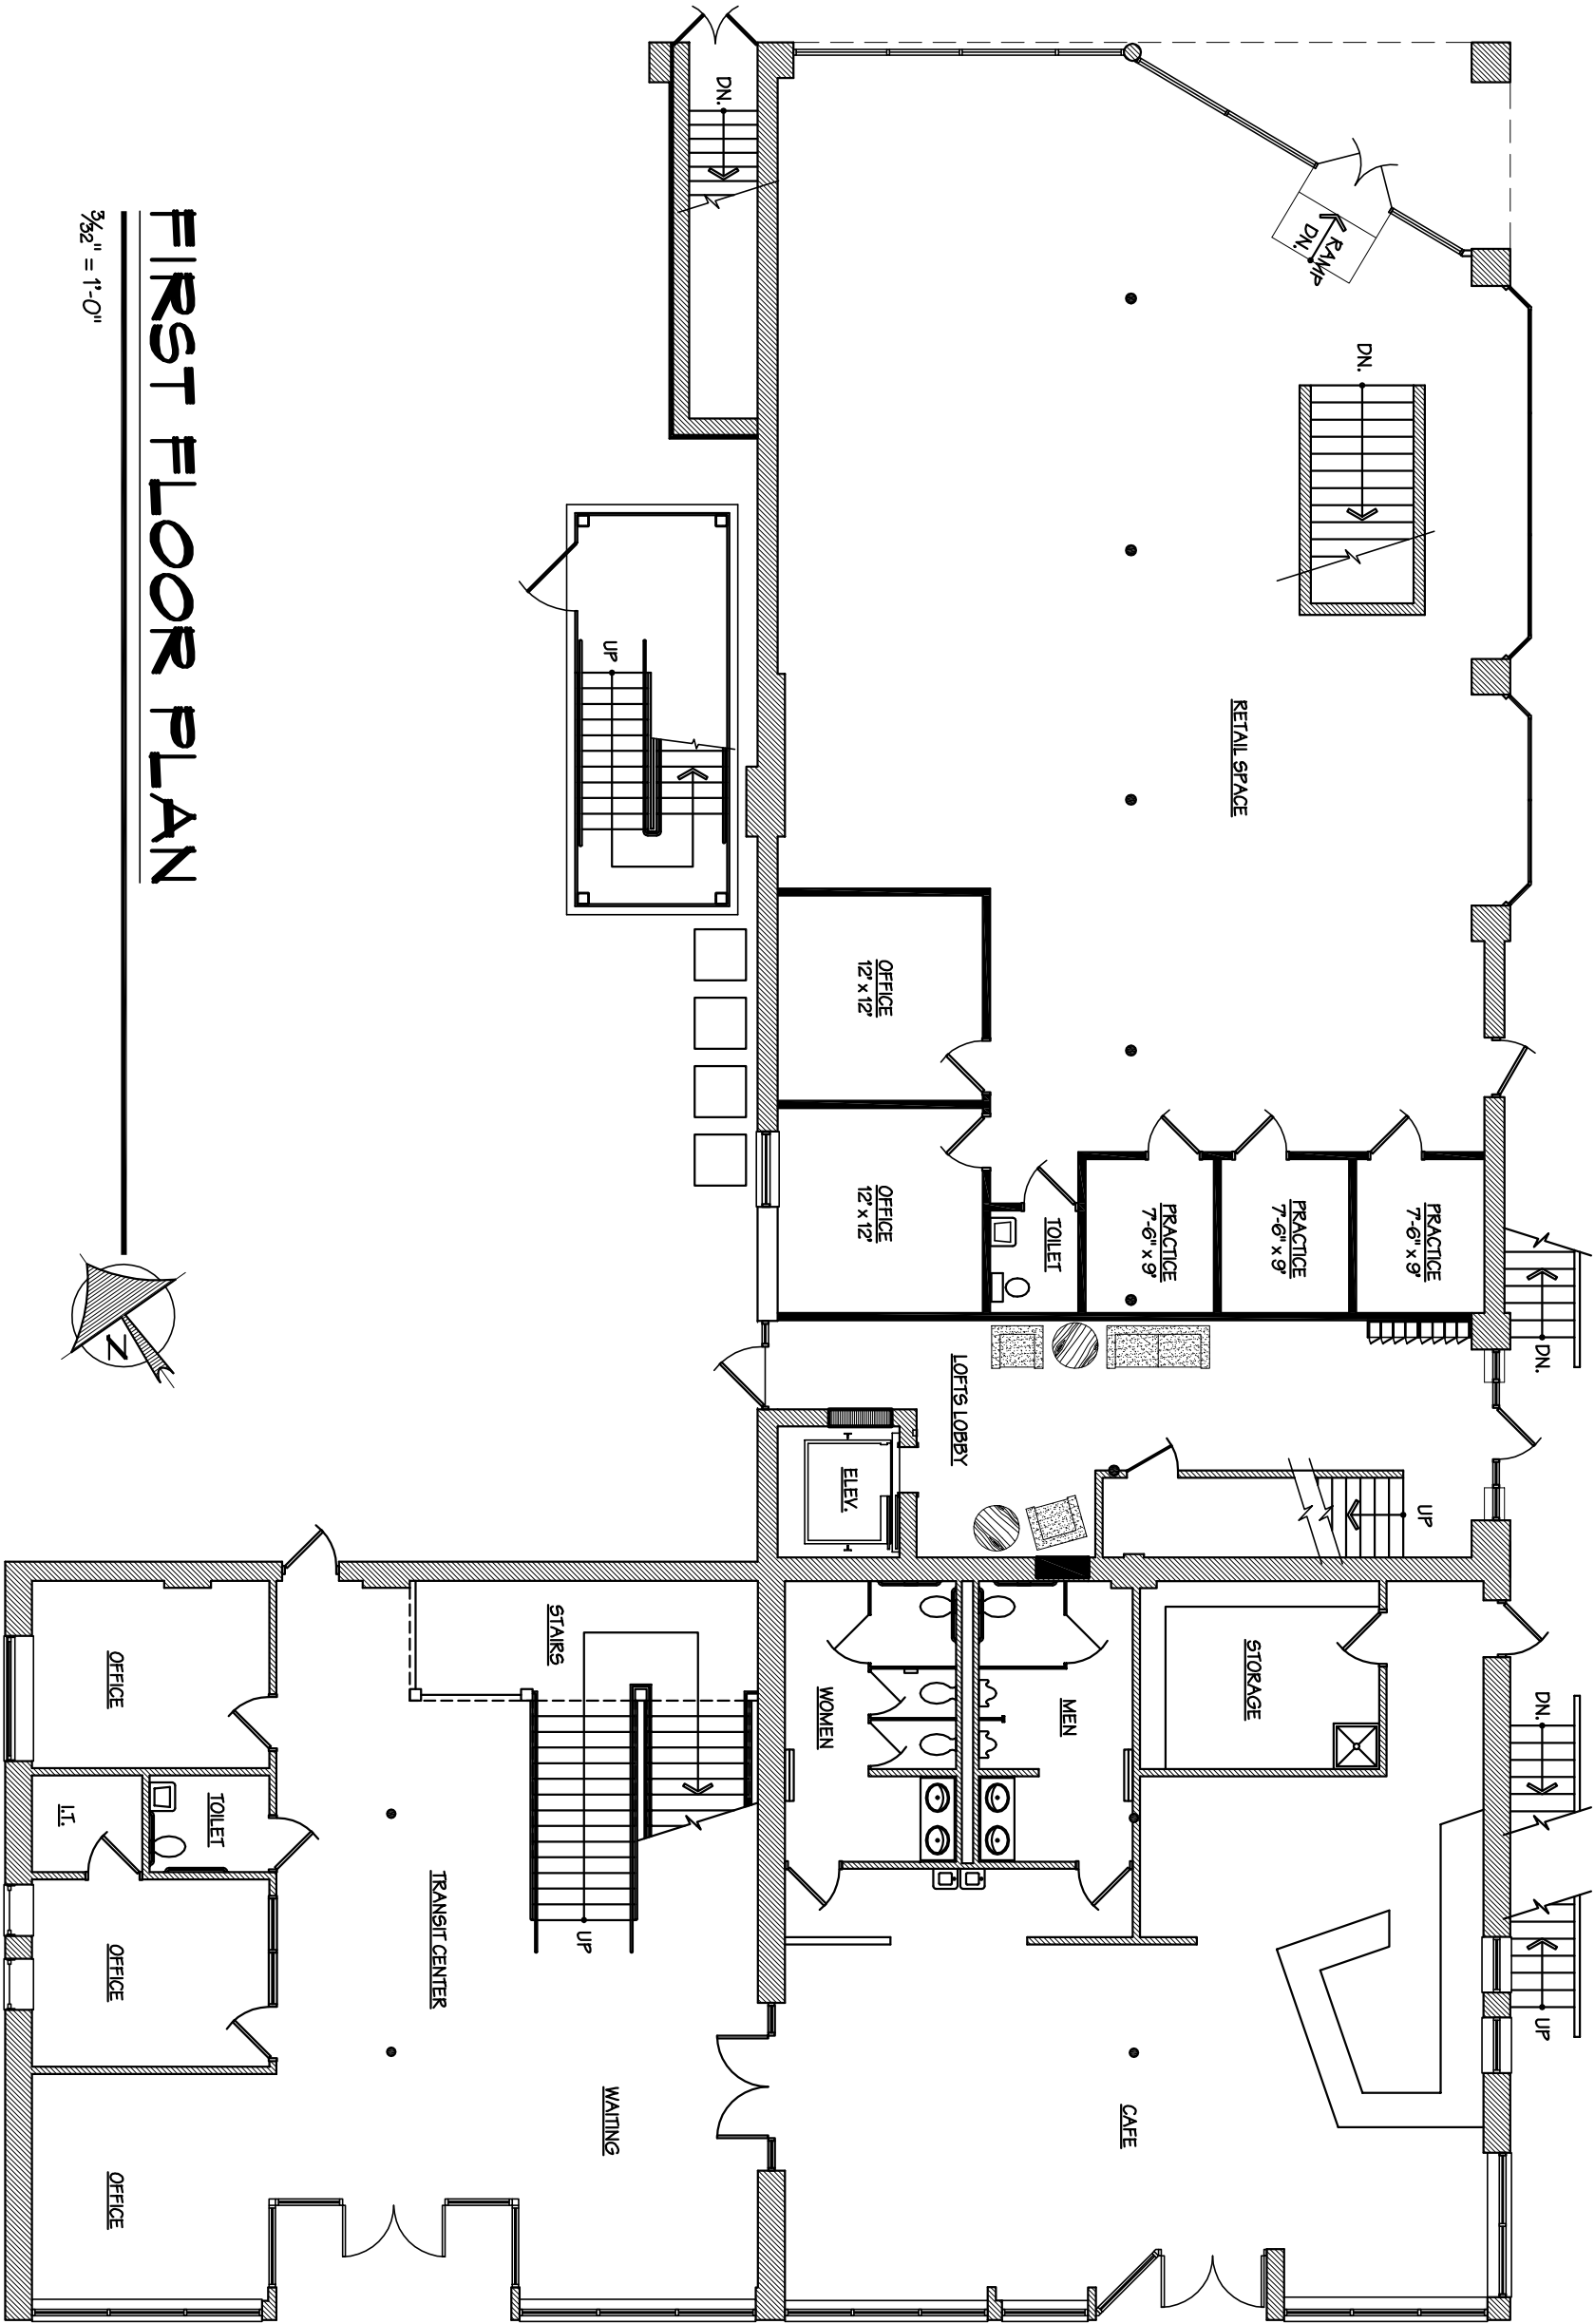

FIRST FLOOR PLAN

3/32" = 1'-0"