


BATHROOM FLOOR PLAN (OPT. 2)

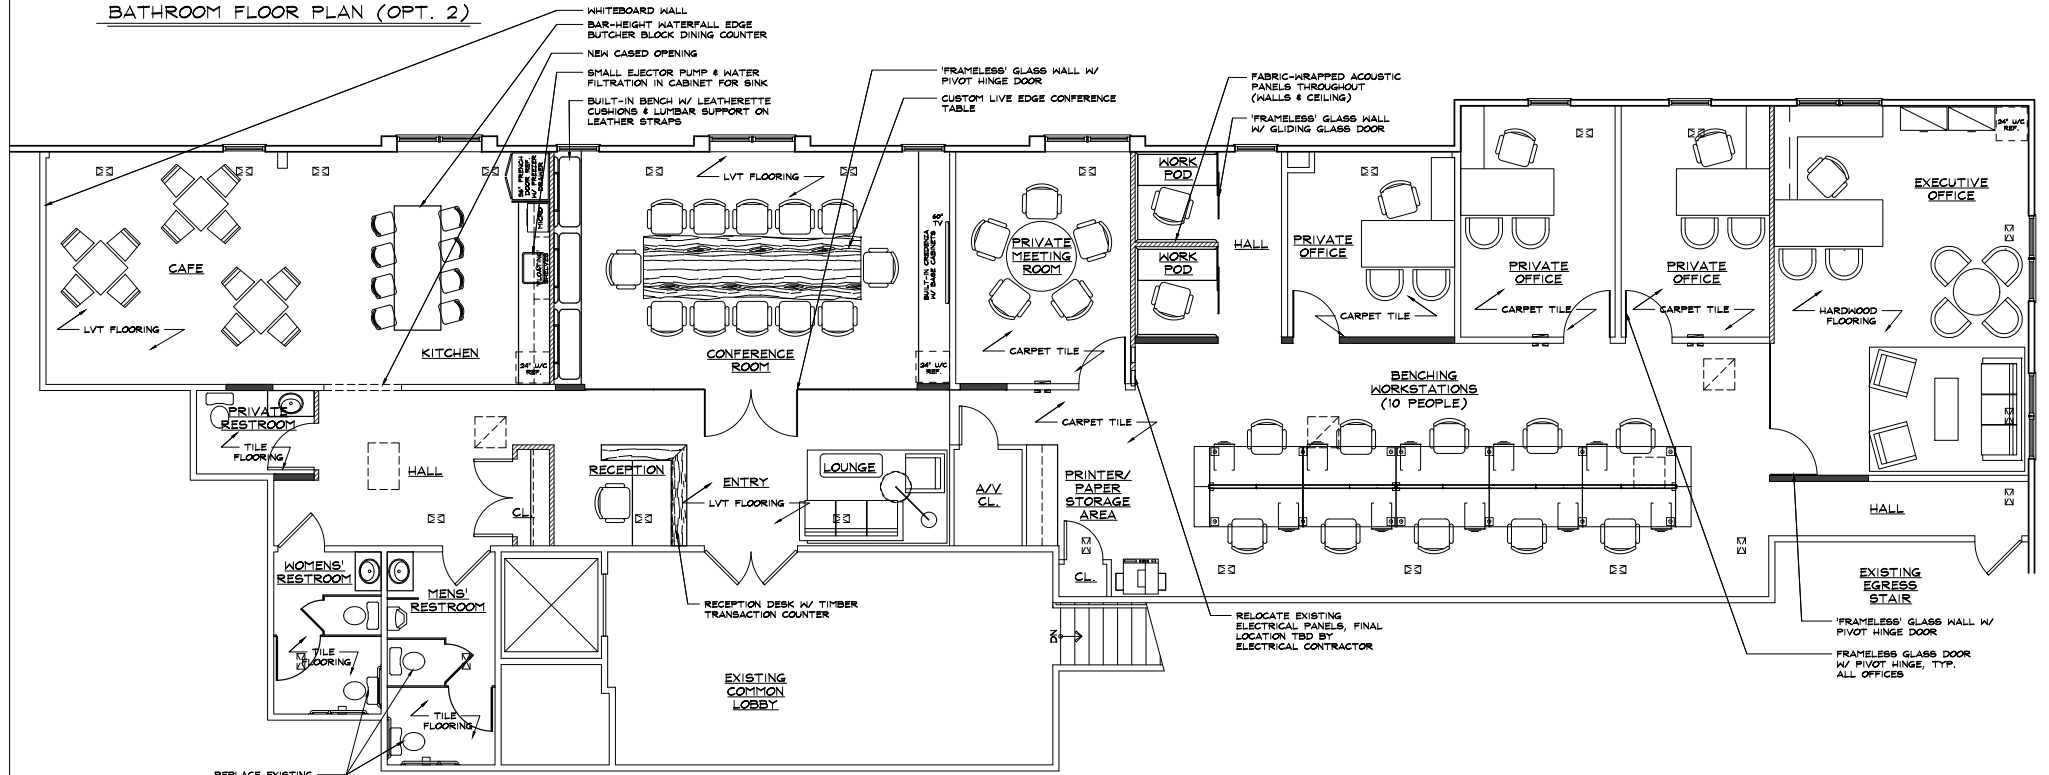

20 ACRE - PROPOSED FLOOR PLAN

SCALE: 1/8" = 1'-0"