

BUILDING 4 LEASE INFORMATION

SIBLEY MILL
1721 GOODRICH STREET
AUGUSTA, GEORGIA 30904

LEASE PLAN

FIRST FLOOR

DRWN BY:
CHKD BY:
DATE:
REVISIONS:


JOB NO.
SHEET NO.

A0.1


- FLOOR PLATE
- RESTROOM LOCATIONS
- COMMON AREA
- PROPOSED TENANT SPACE
- PROPOSED TENANT SPACE
- PROPOSED TENANT SPACE



1 FIRST FLOOR PLAN
A0.1 SCALE: 1/8" = 1'-0"

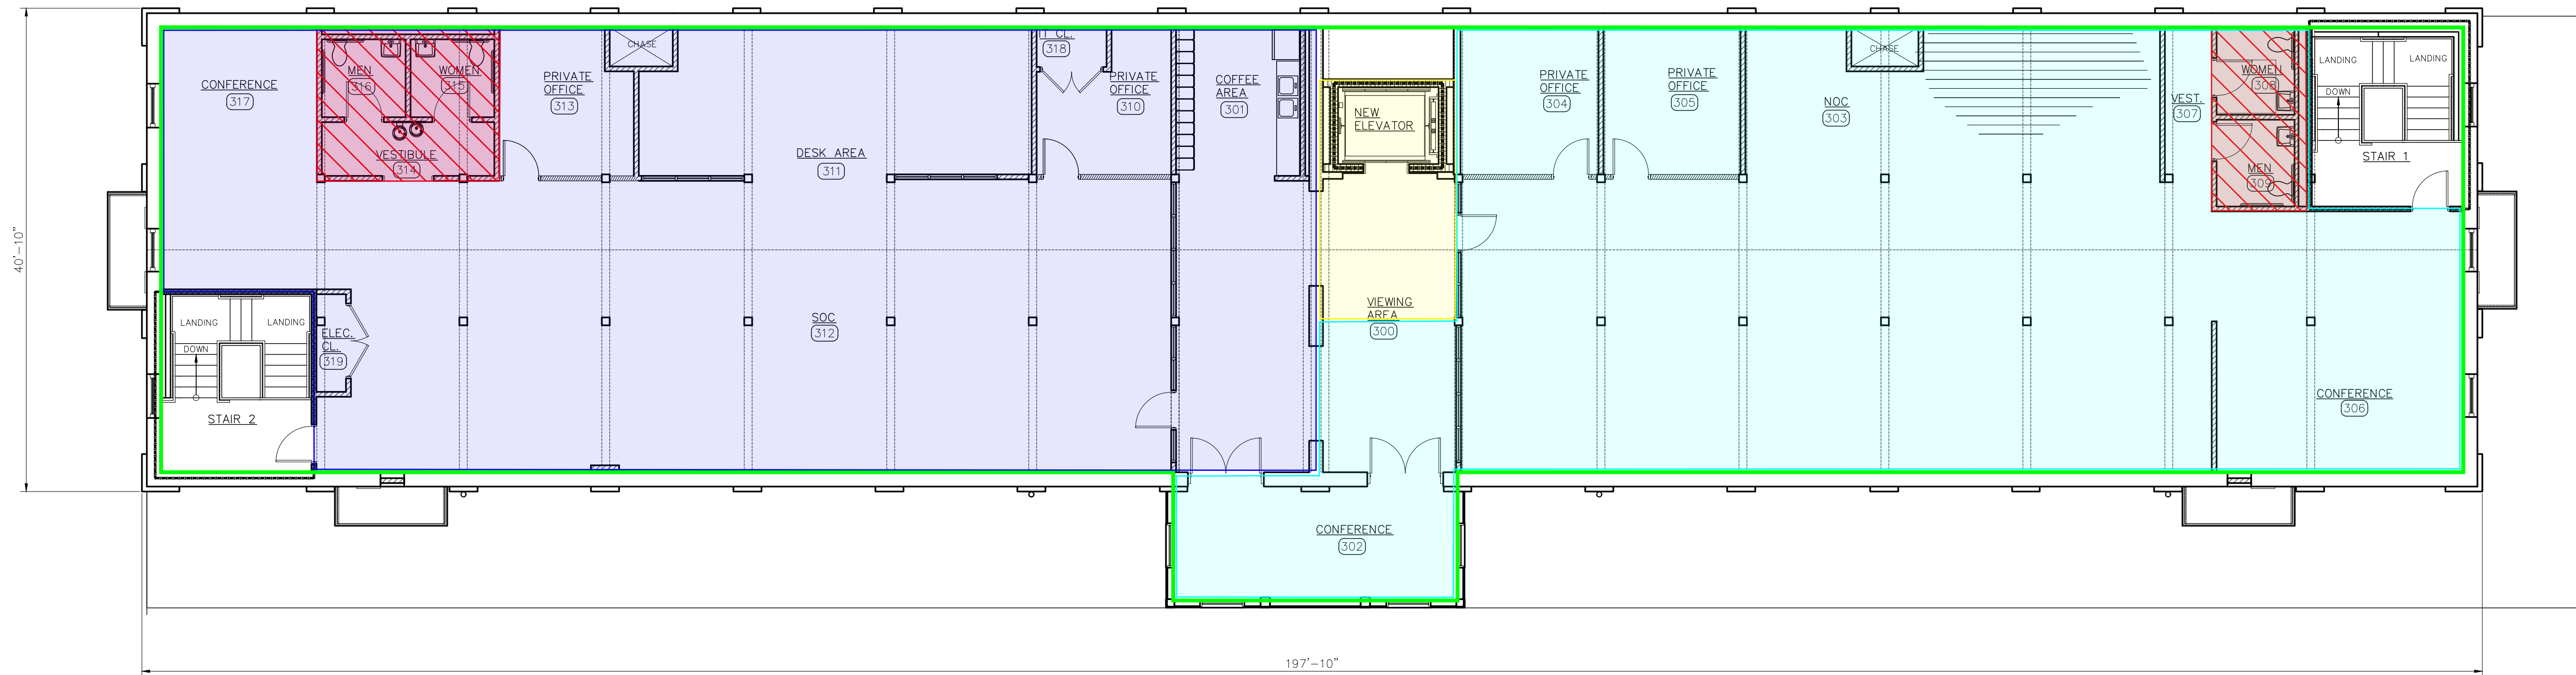

2 THIRD FLOOR PLAN
A0.2 SCALE: 1/8" = 1'-0"

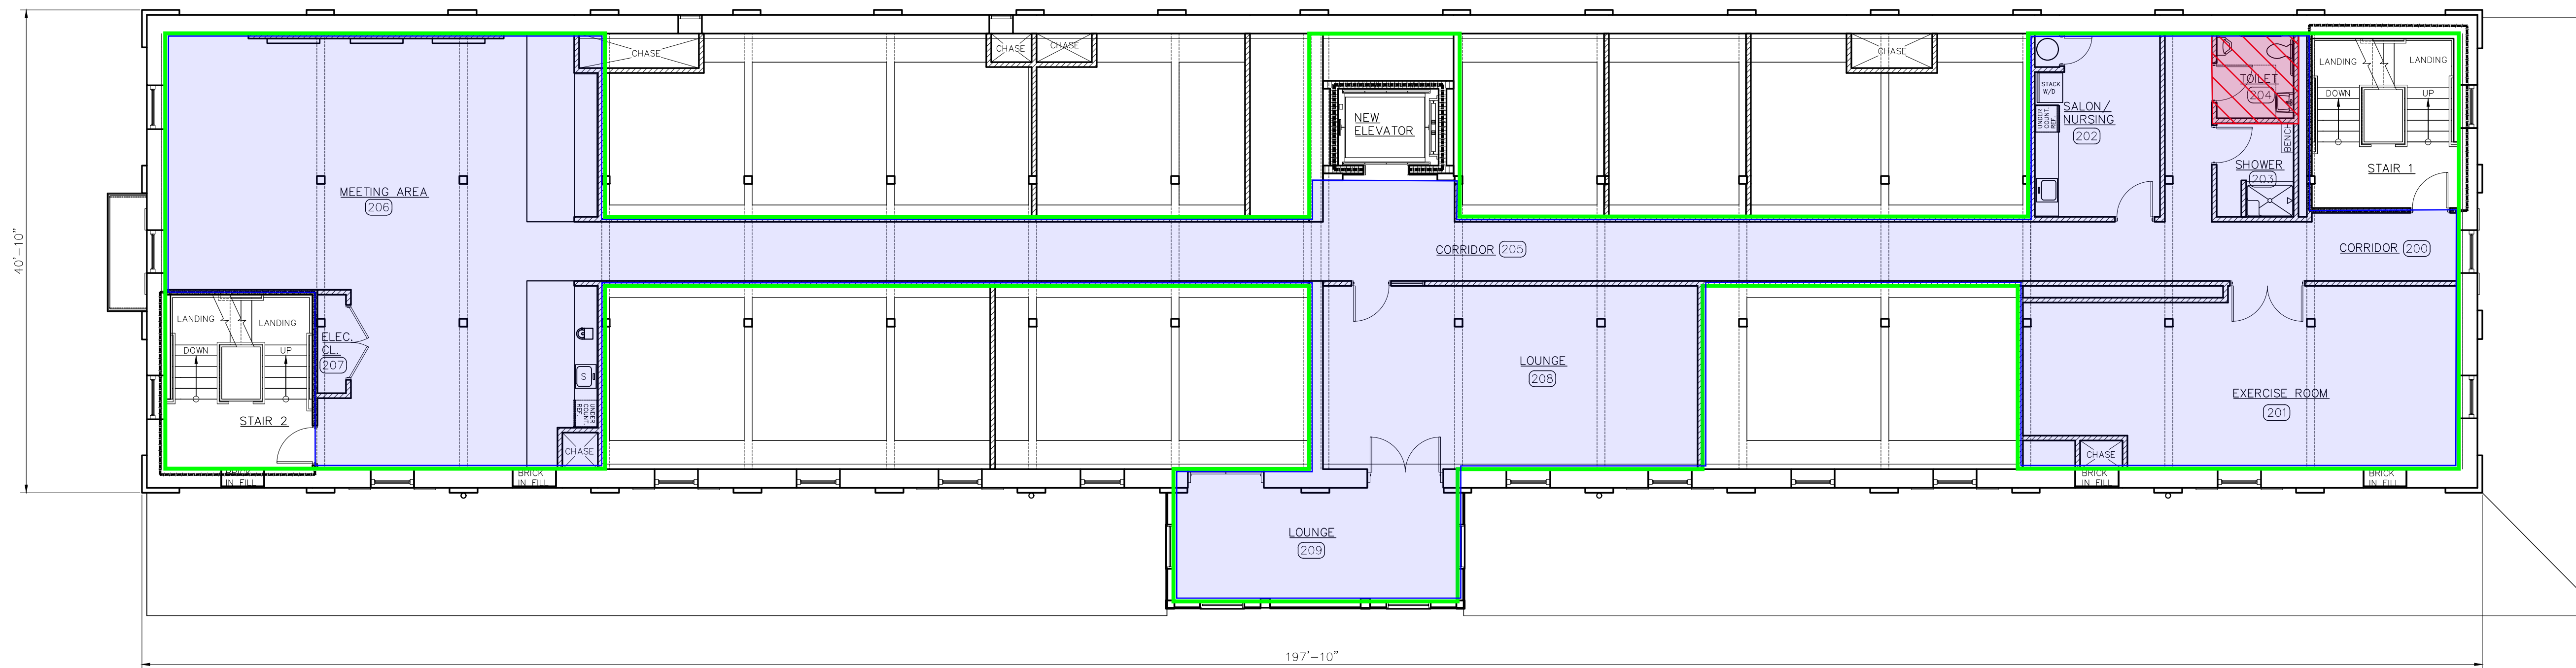

1 SECOND FLOOR PLAN
A0.2 SCALE: 1/8" = 1'-0"

BUILDING 4 LEASE INFORMATION

SIBLEY MILL
1721 GOODRICH STREET
AUGUSTA, GEORGIA 30904

LEASE PLAN

SECOND & THIRD FLOORS

DRWN BY:
CHKD BY:
DATE:
REVISIONS:

JOB NO.

SHEET NO.

A0.2