




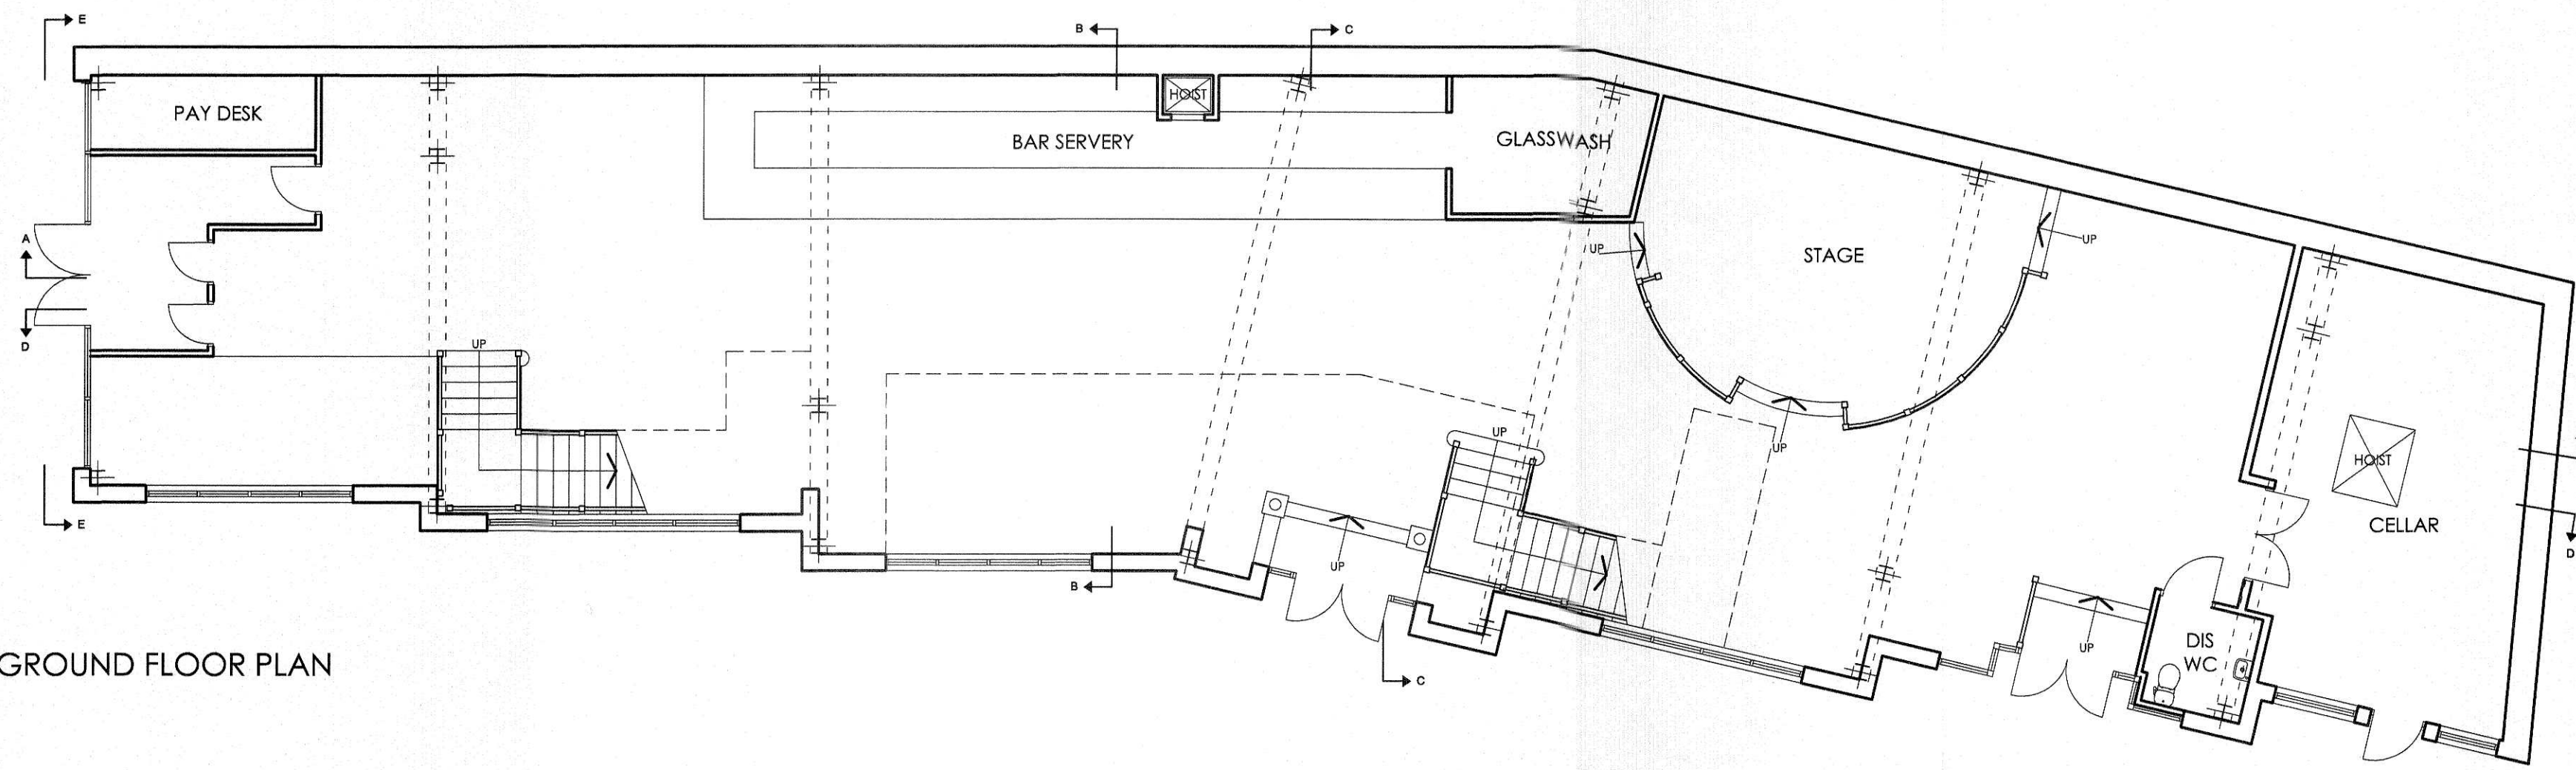


GROUND FLOOR PLAN

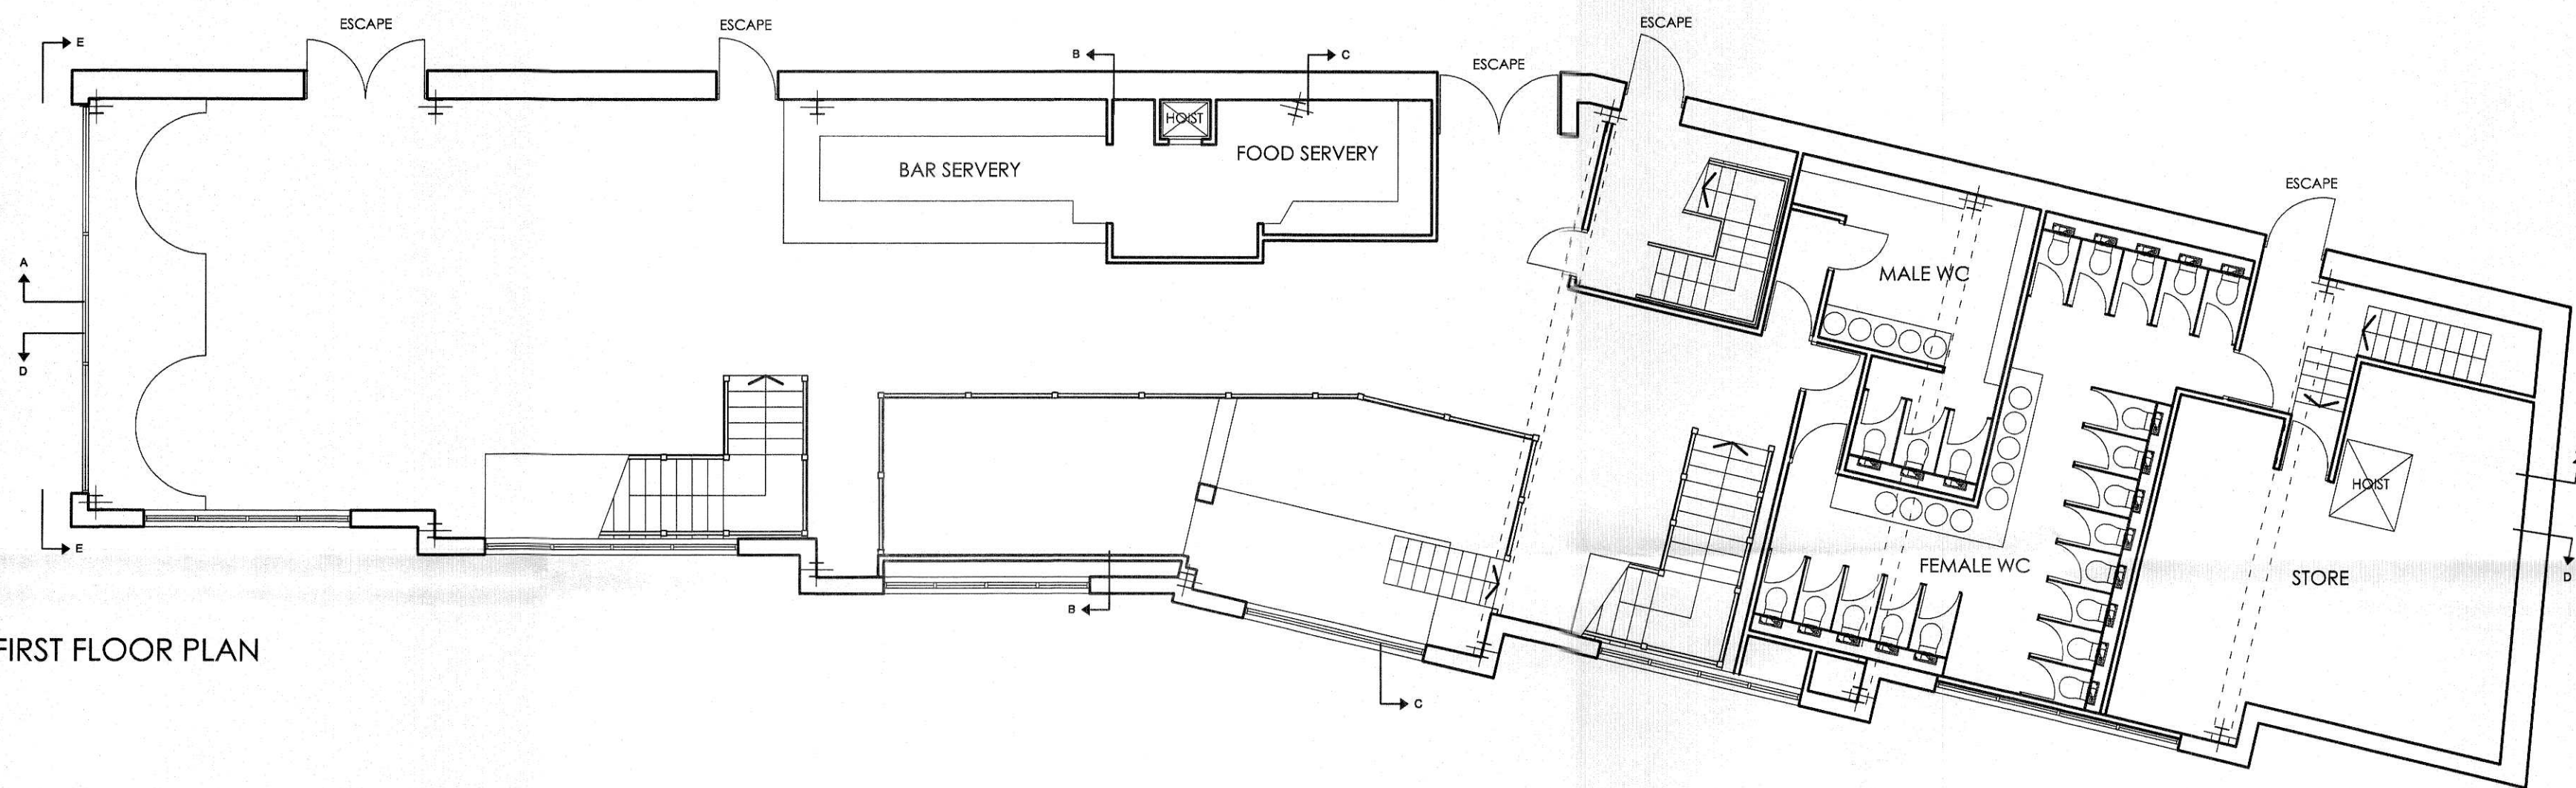

FIRST FLOOR PLAN

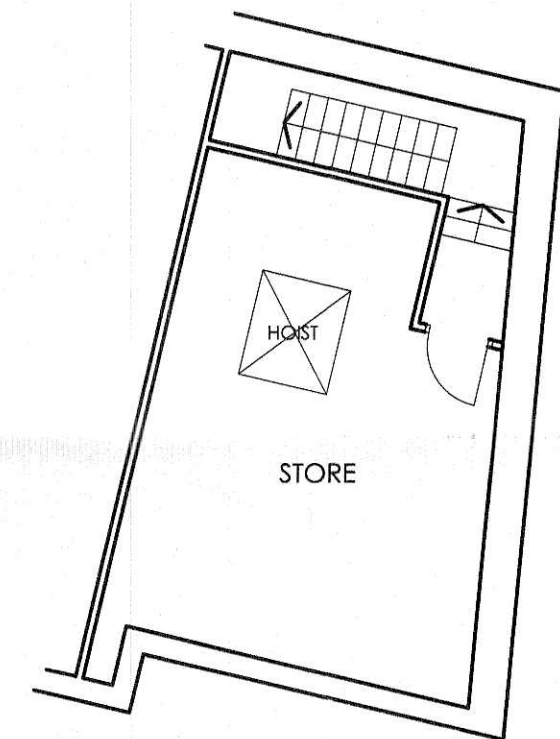

INTERMEDIATE FLOOR PLAN

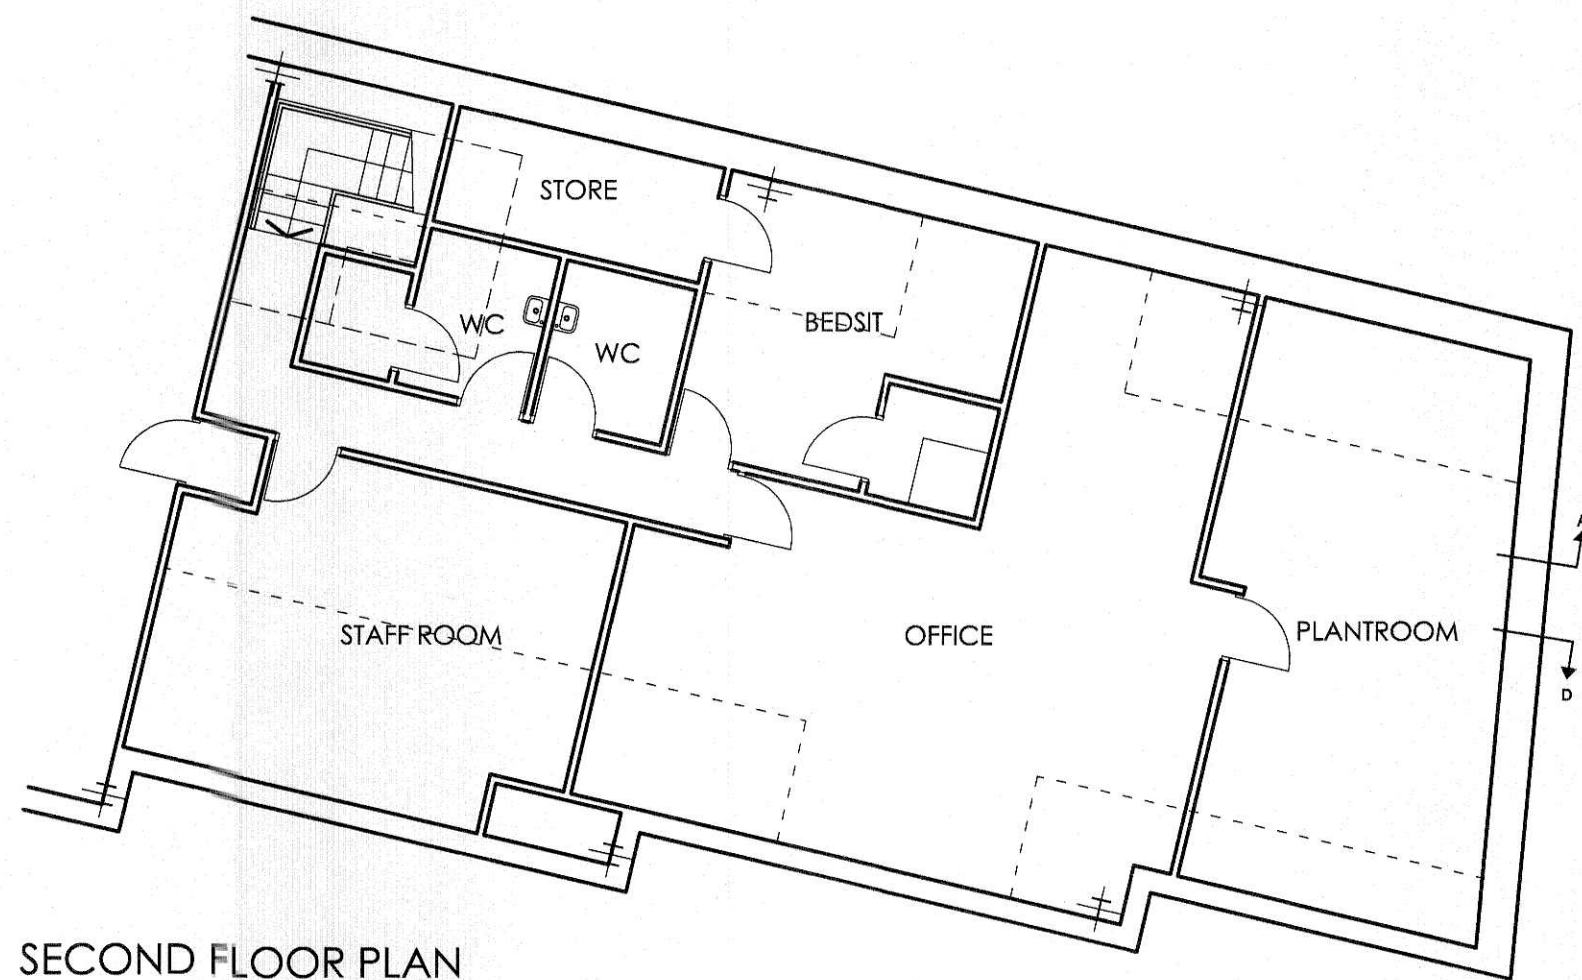

SECOND FLOOR PLAN

NOTE:
THIS DRAWING WAS PREPARED FROM EXISTING DRAWINGS
AND NOT SUBJECT TO A DIMENSIONAL SITE SURVEY
LAYOUTS THEREFORE MAYBE SUBJECT TO INACCURACIES.

REV:	DESCRIPTION:	DATE:	PROJECT:	BOULEVARD, BUFFALO JDBE	INFORMATION:
			TITLE:	EXISTING FLOOR PLANS	COMMENT:
			CLIENT:	TRAFALGAR LEISURE	APPROVAL:
			DATE:	AUGUST 2012	TENDER:
			DRAWN BY:	AS	
			DRAWING NO.:	4934-12-001	REVISION: - CONSTRUCTION:

DAKOTA
HOUSE OF DESIGN
THE COACH HOUSE
1A CLAYTON ROAD
JESMOND
NEWCASTLE UPON TYNE
NE2 4RP
UNITED KINGDOM