



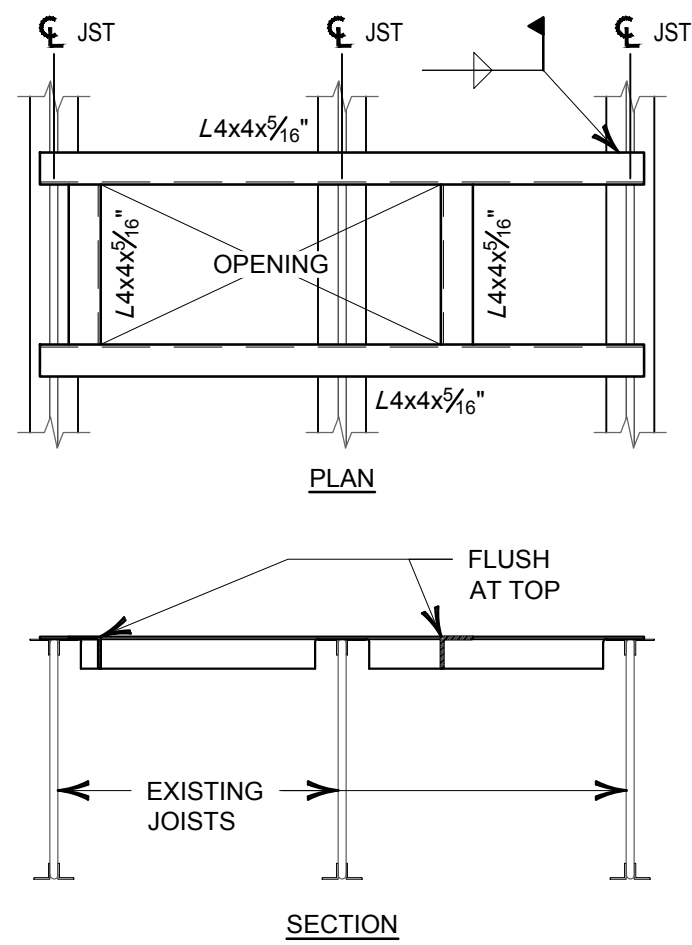


ROOF OPENING FRAMING
SCALE: N.T.S.

5

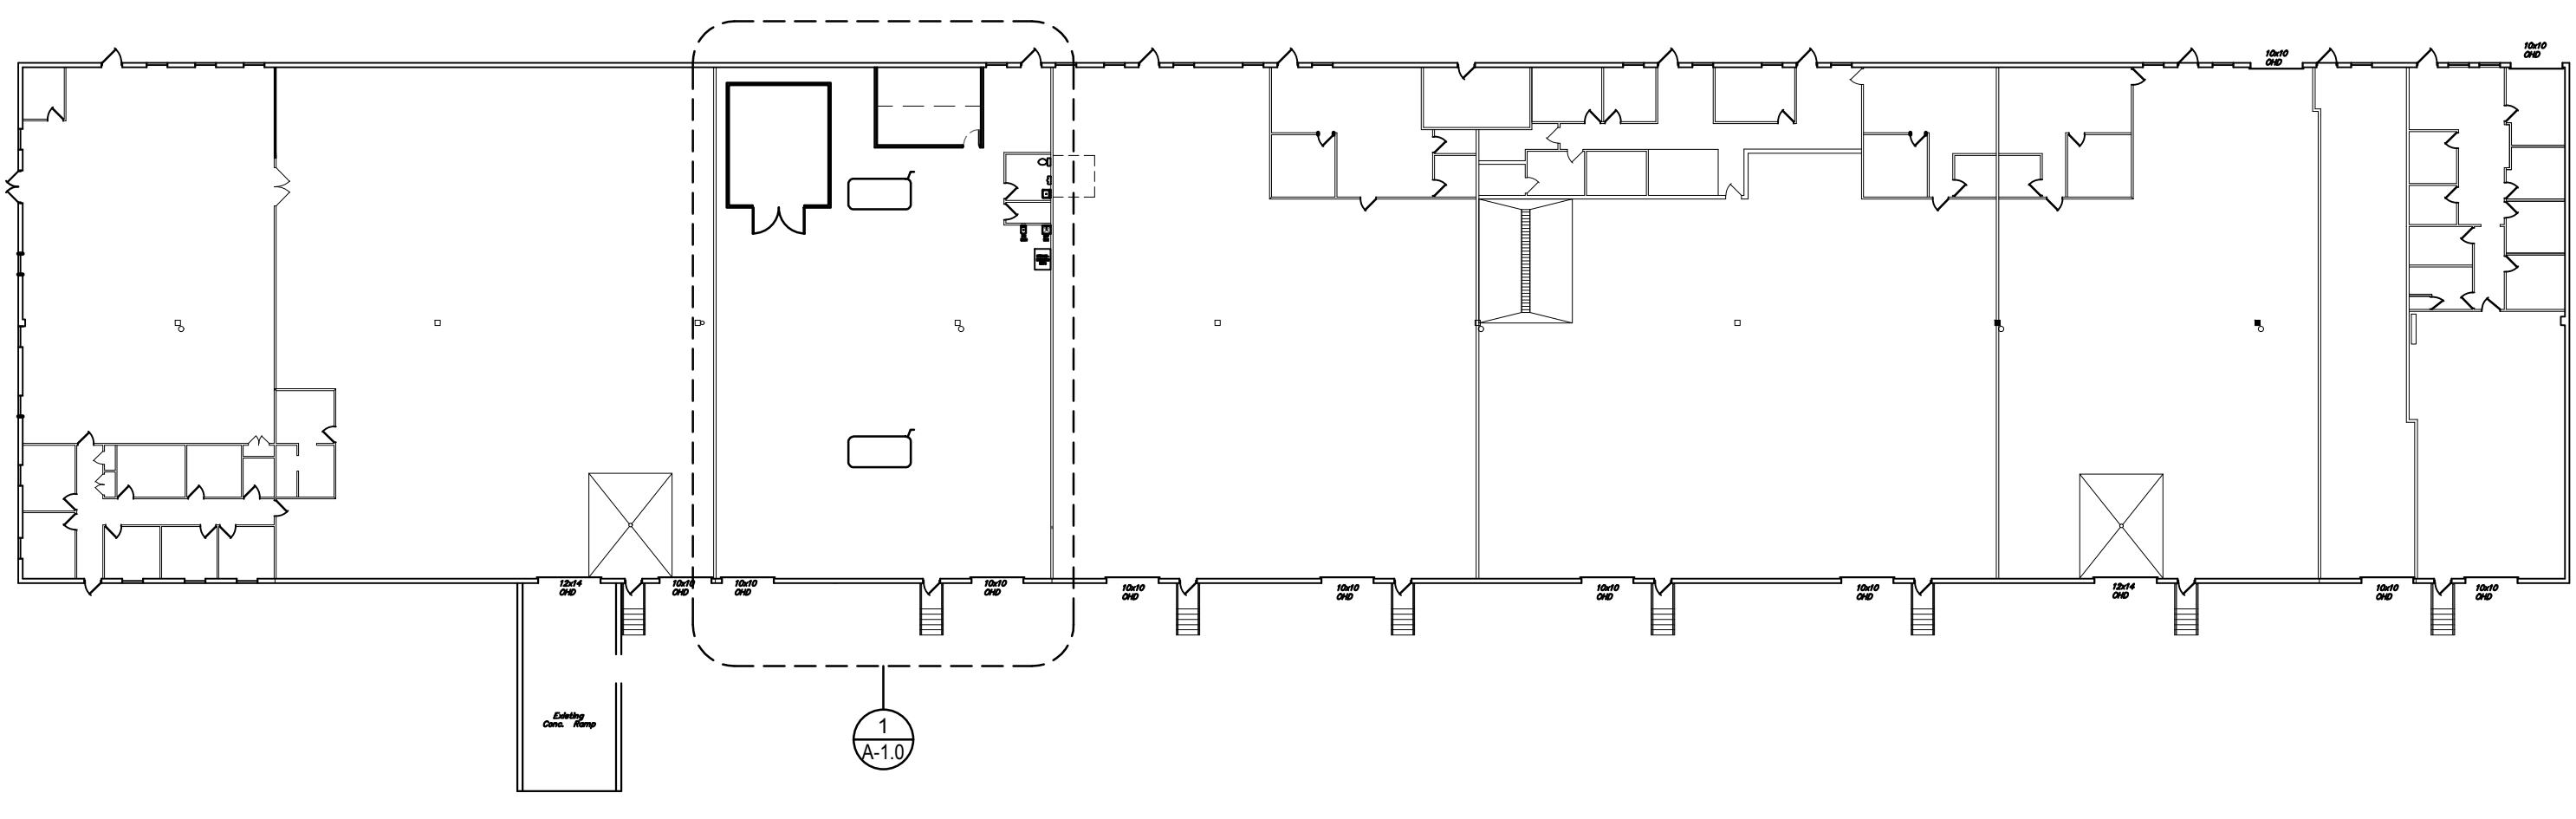


KEY PLAN
SCALE: 1/32"=1'-0"

3

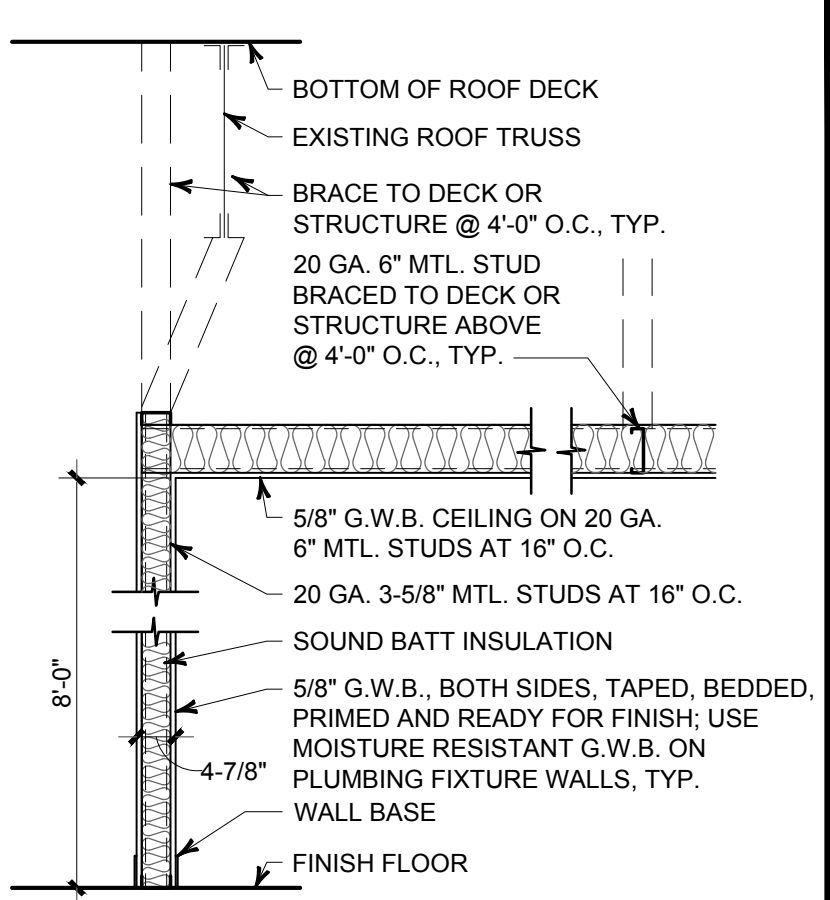


TYP. PARTITION
SCALE: 1/2"=1'-0"

4

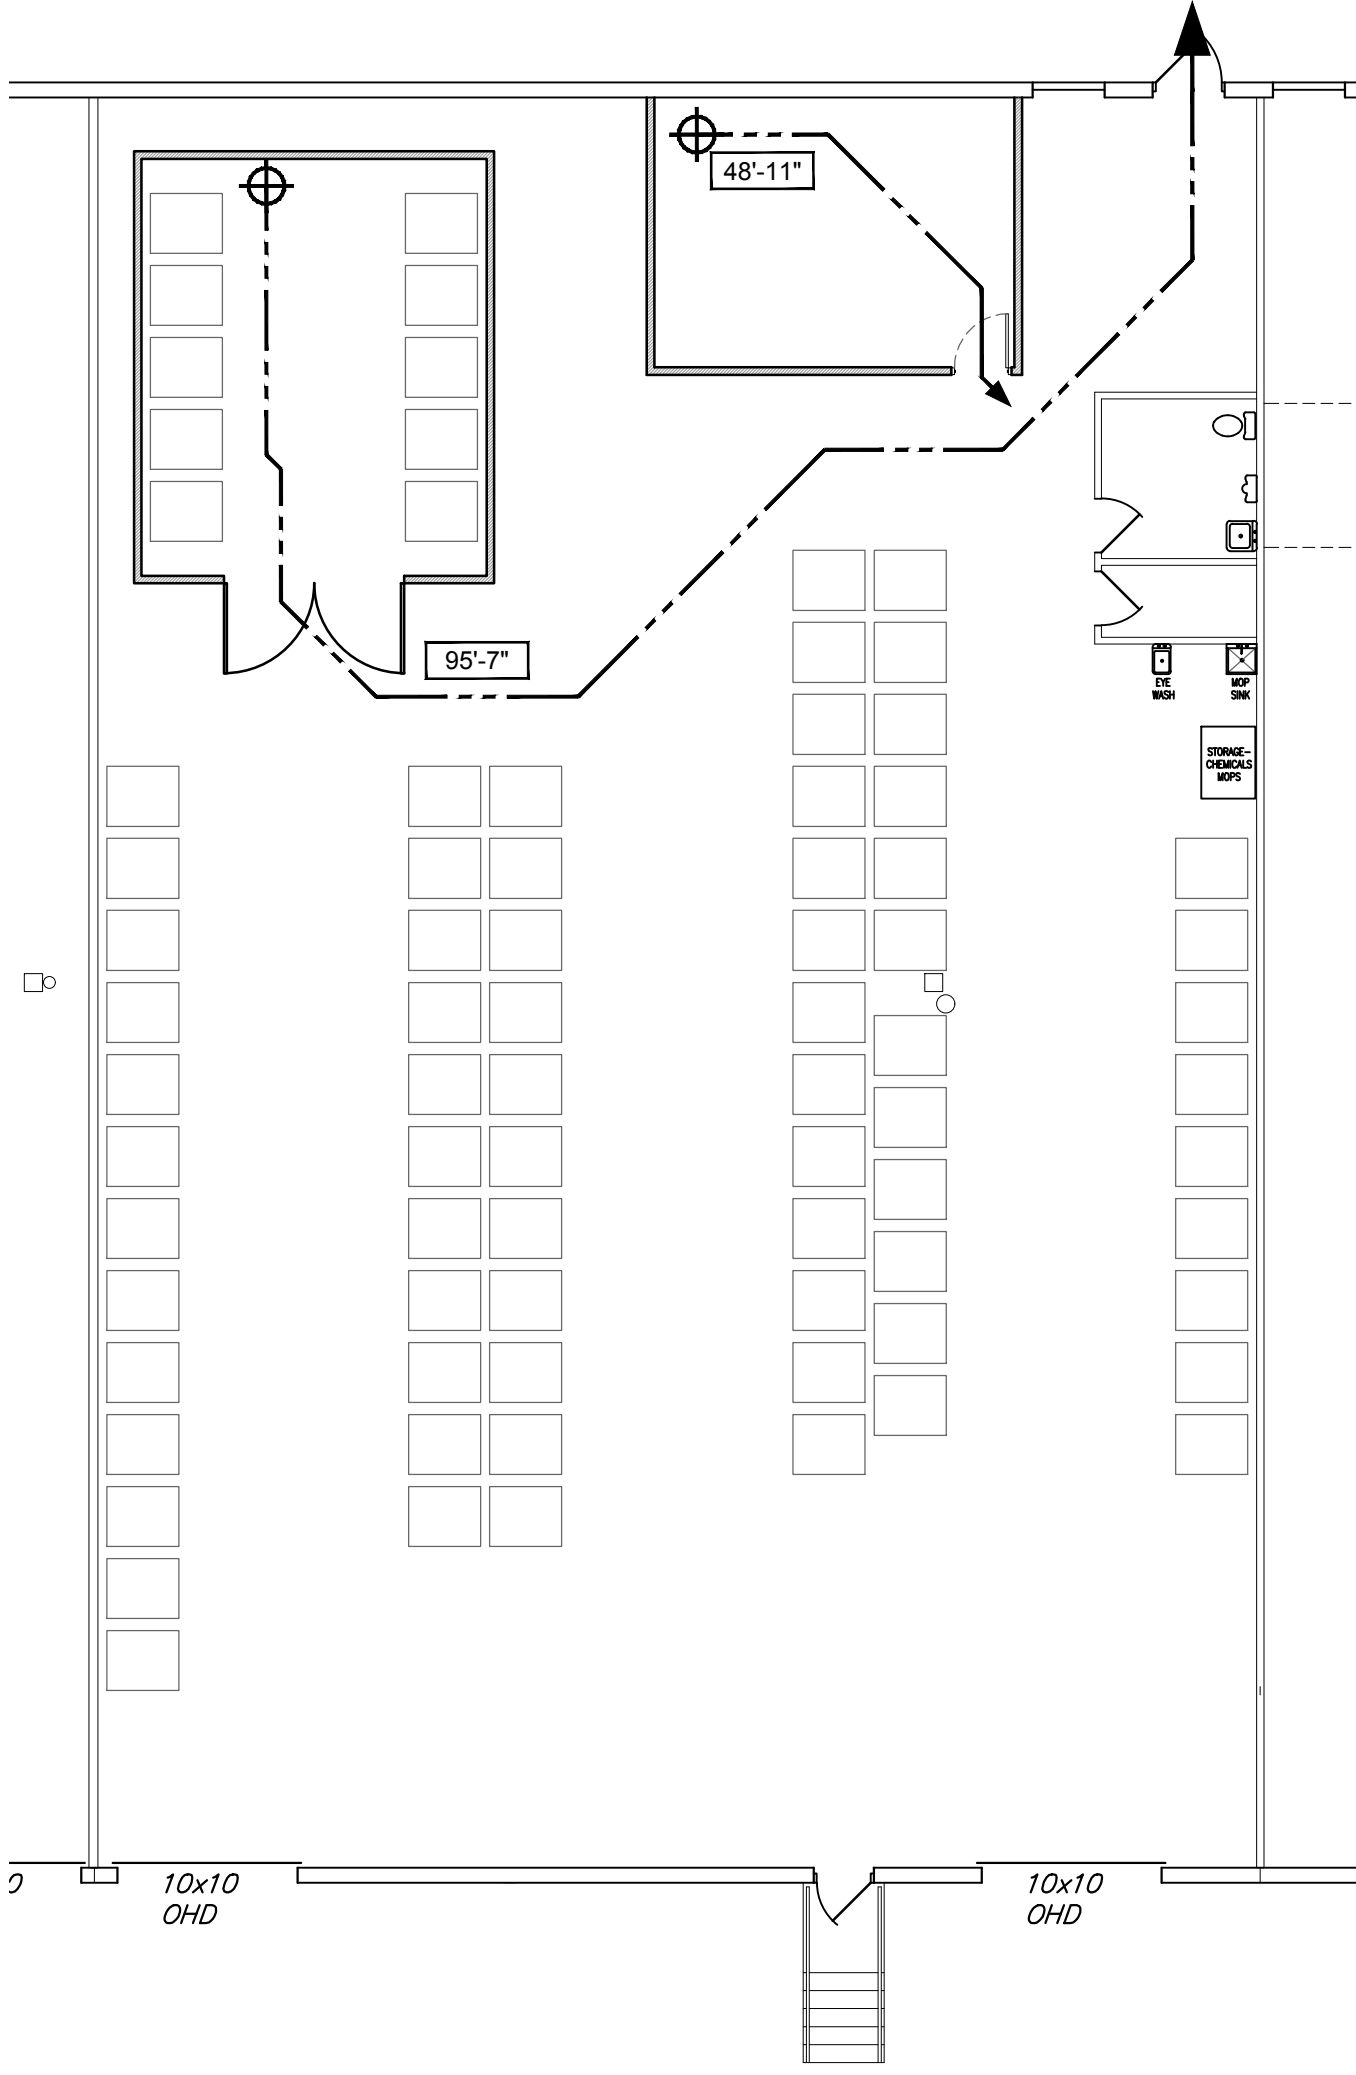


EGRESS PLAN
SCALE: 3/32"=1'-0"

6

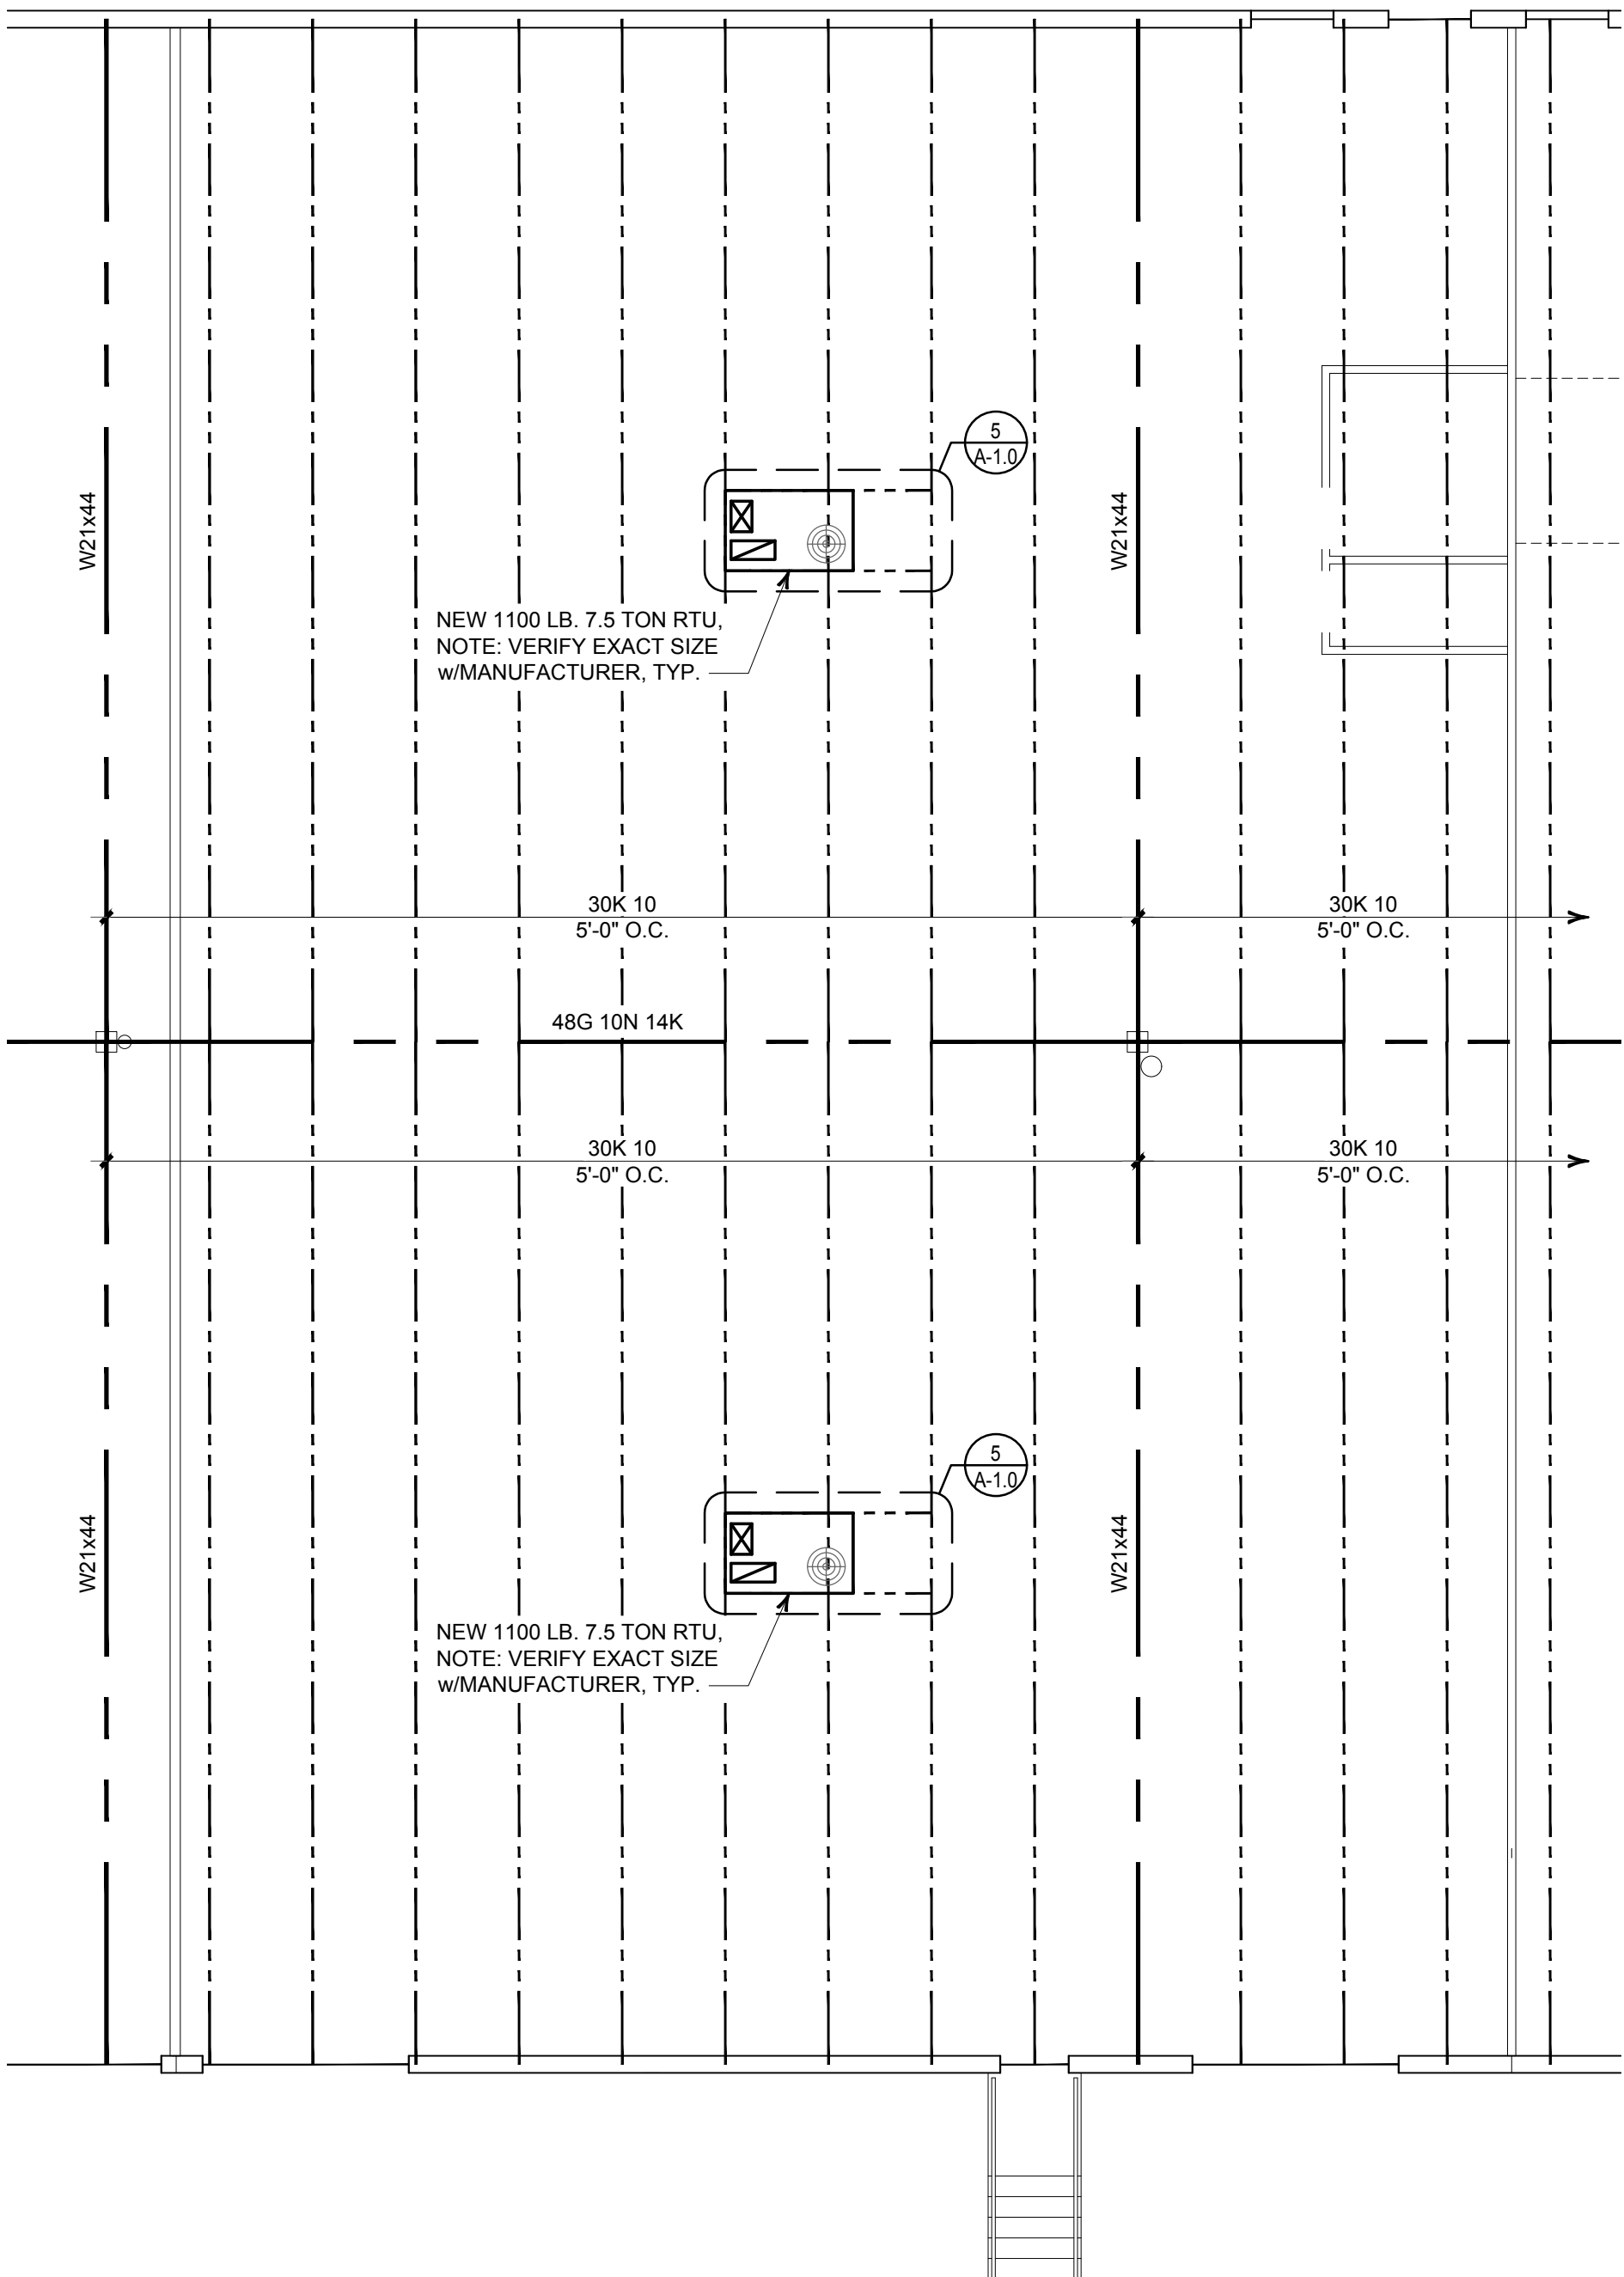

FRAMING PLAN
SCALE: 1/8"=1'-0"

2

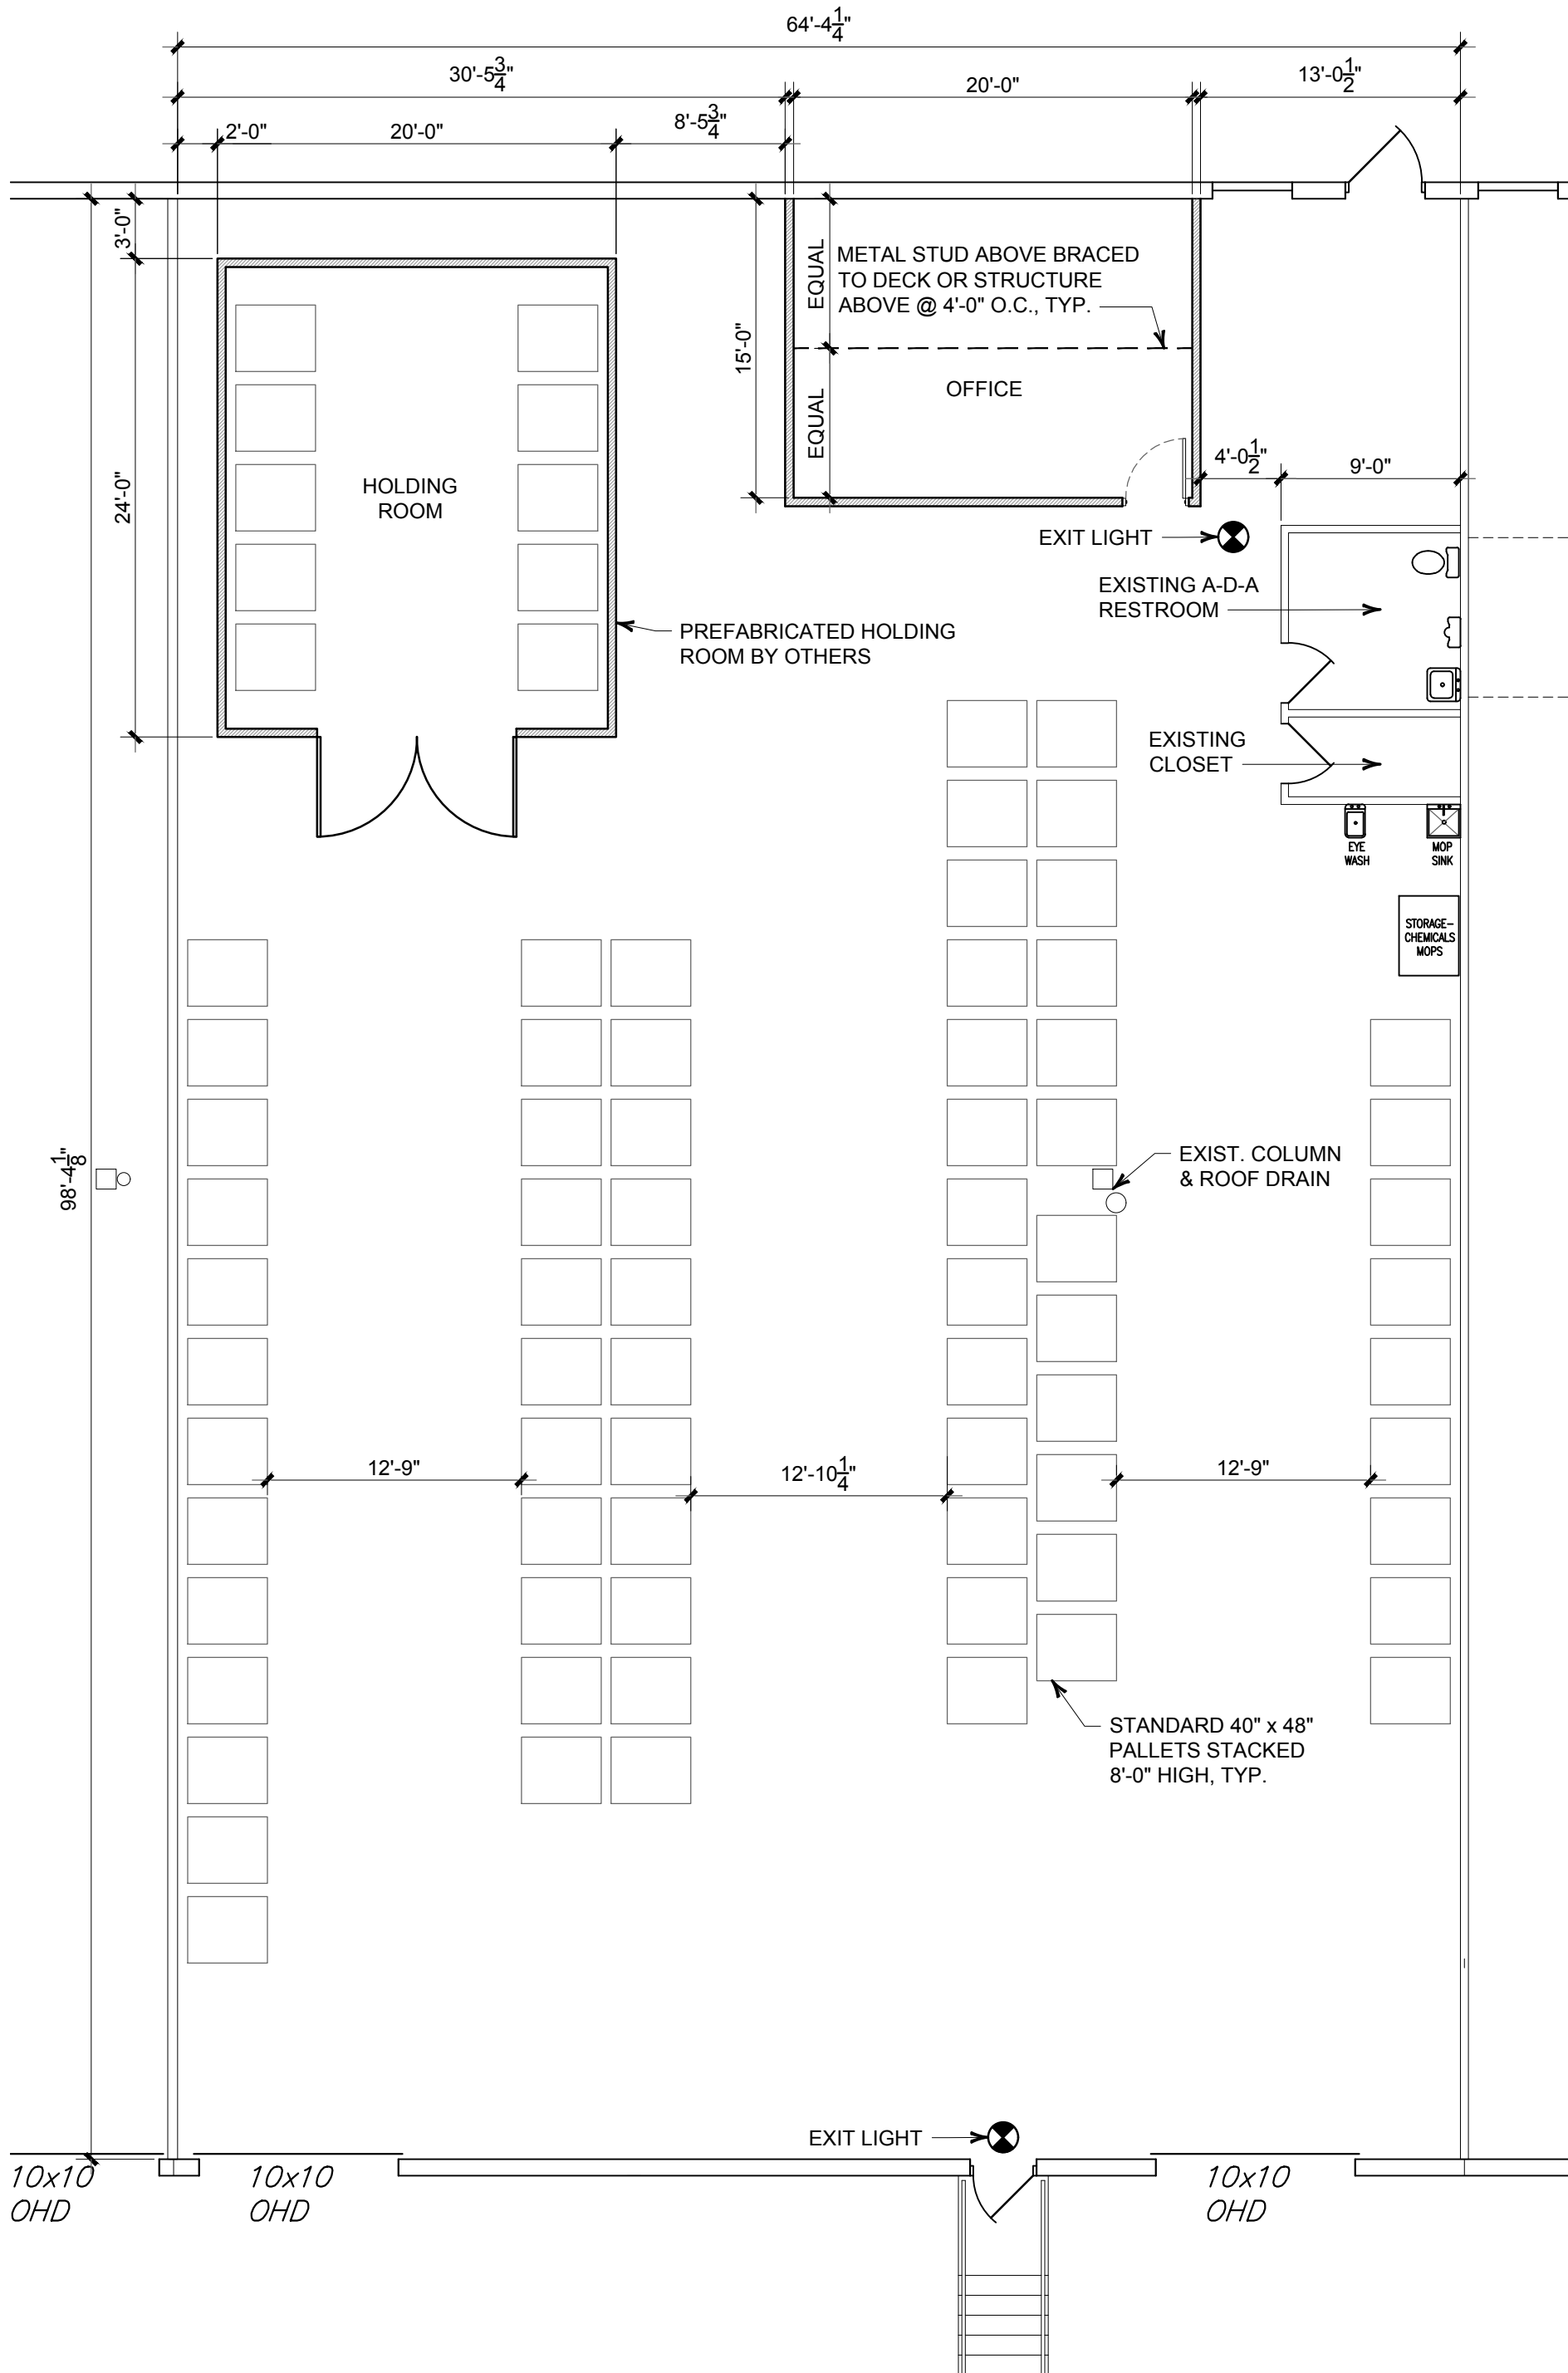

FLOOR PLAN
SCALE: 1/8"=1'-0"

1

No.	Description	Date
- REVISIONS		

LANCASTER FLEX PARK
6497 TRANSIT ROAD, SUITE 12

LANCASTER,
NEW YORK

RENOVATION
FLOOR PLAN

ISSUED
2/28/20
LAUER-MANGUSO
ASSOCIATES ARCHITECTS

REGISTERED ARCHITECT
PATRICK J. MANGUSO
No. 06552
STATE OF NEW YORK

LAUER-MANGUSO
& ASSOCIATES
ARCHITECTS
4080 Ridge Lea Road
Buffalo, N.Y. 14228
(716) 837 - 0833

Date: 2/25/2020
DrawnBy: CJP
CheckedBy: PJM
Job Number: 20020

Drawing No.
A-1.0