



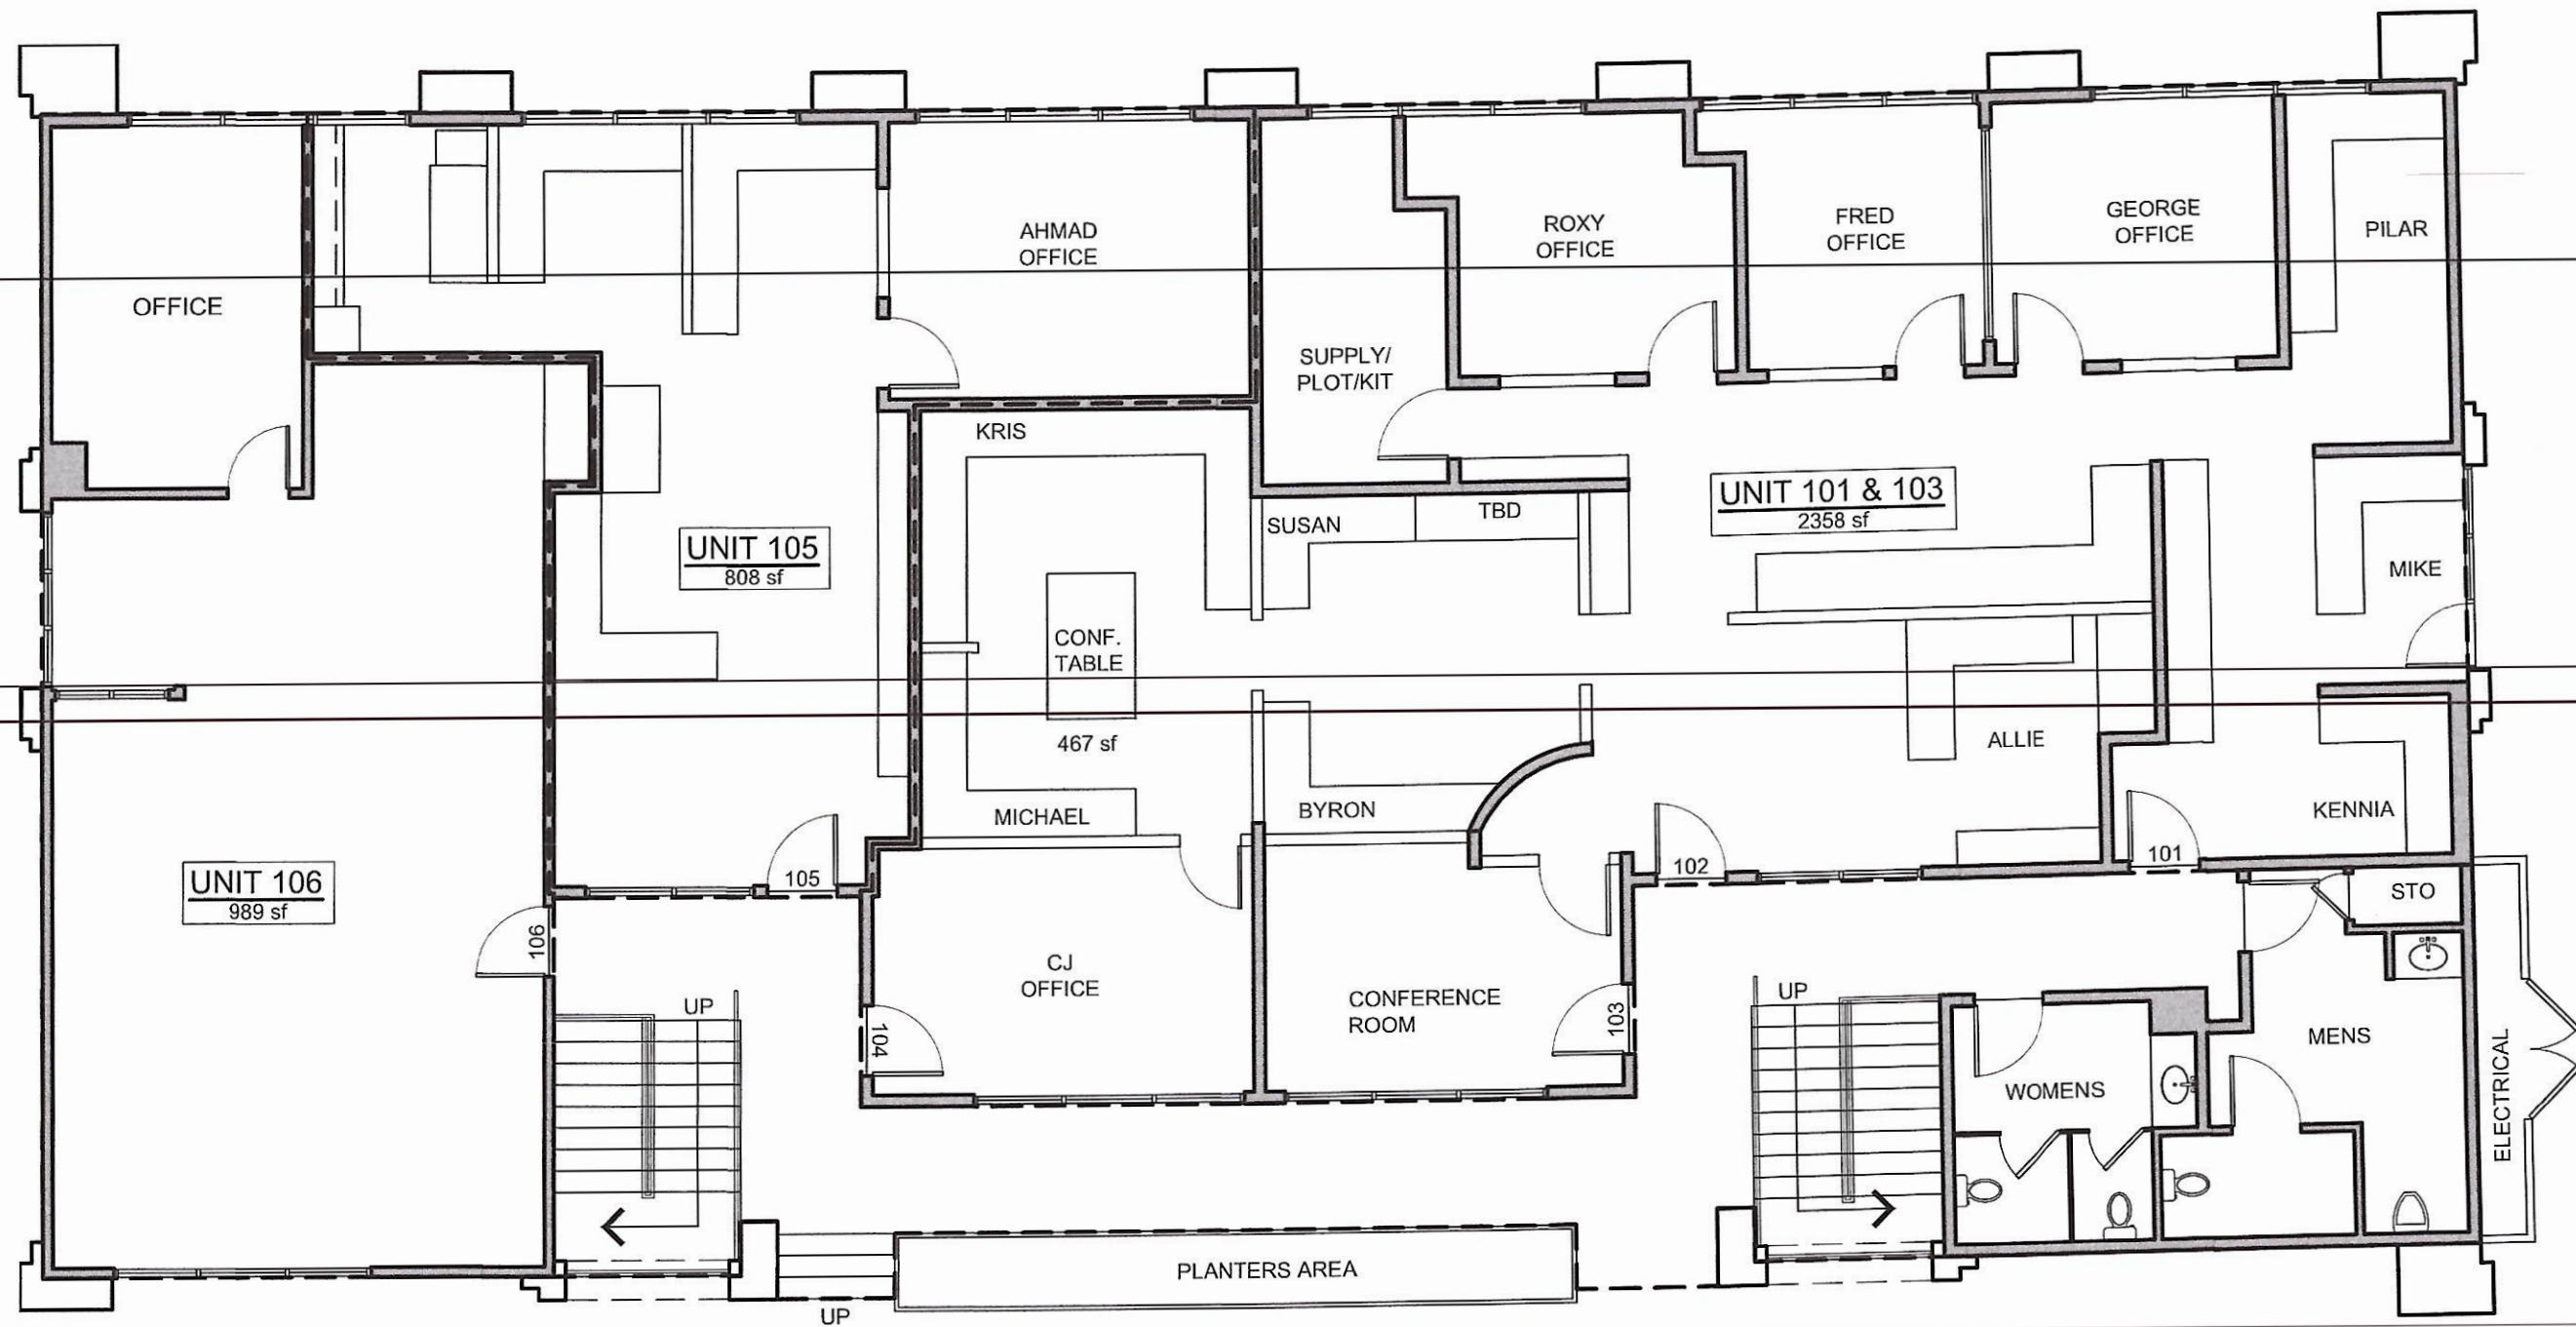

FIRST FLOOR - 5,141 SF
 ROCHA NUEZ - 2,358 SF
 OXFORD - 808 SF
 POSTAL DATA - 989 SF
 COMMON AREA - 986 SF

28025 DOROTHY DRIVE AGOURA, HILLS CA

① FIRST FLOOR PLAN
 SCALE: 1/8" = 1'-0"

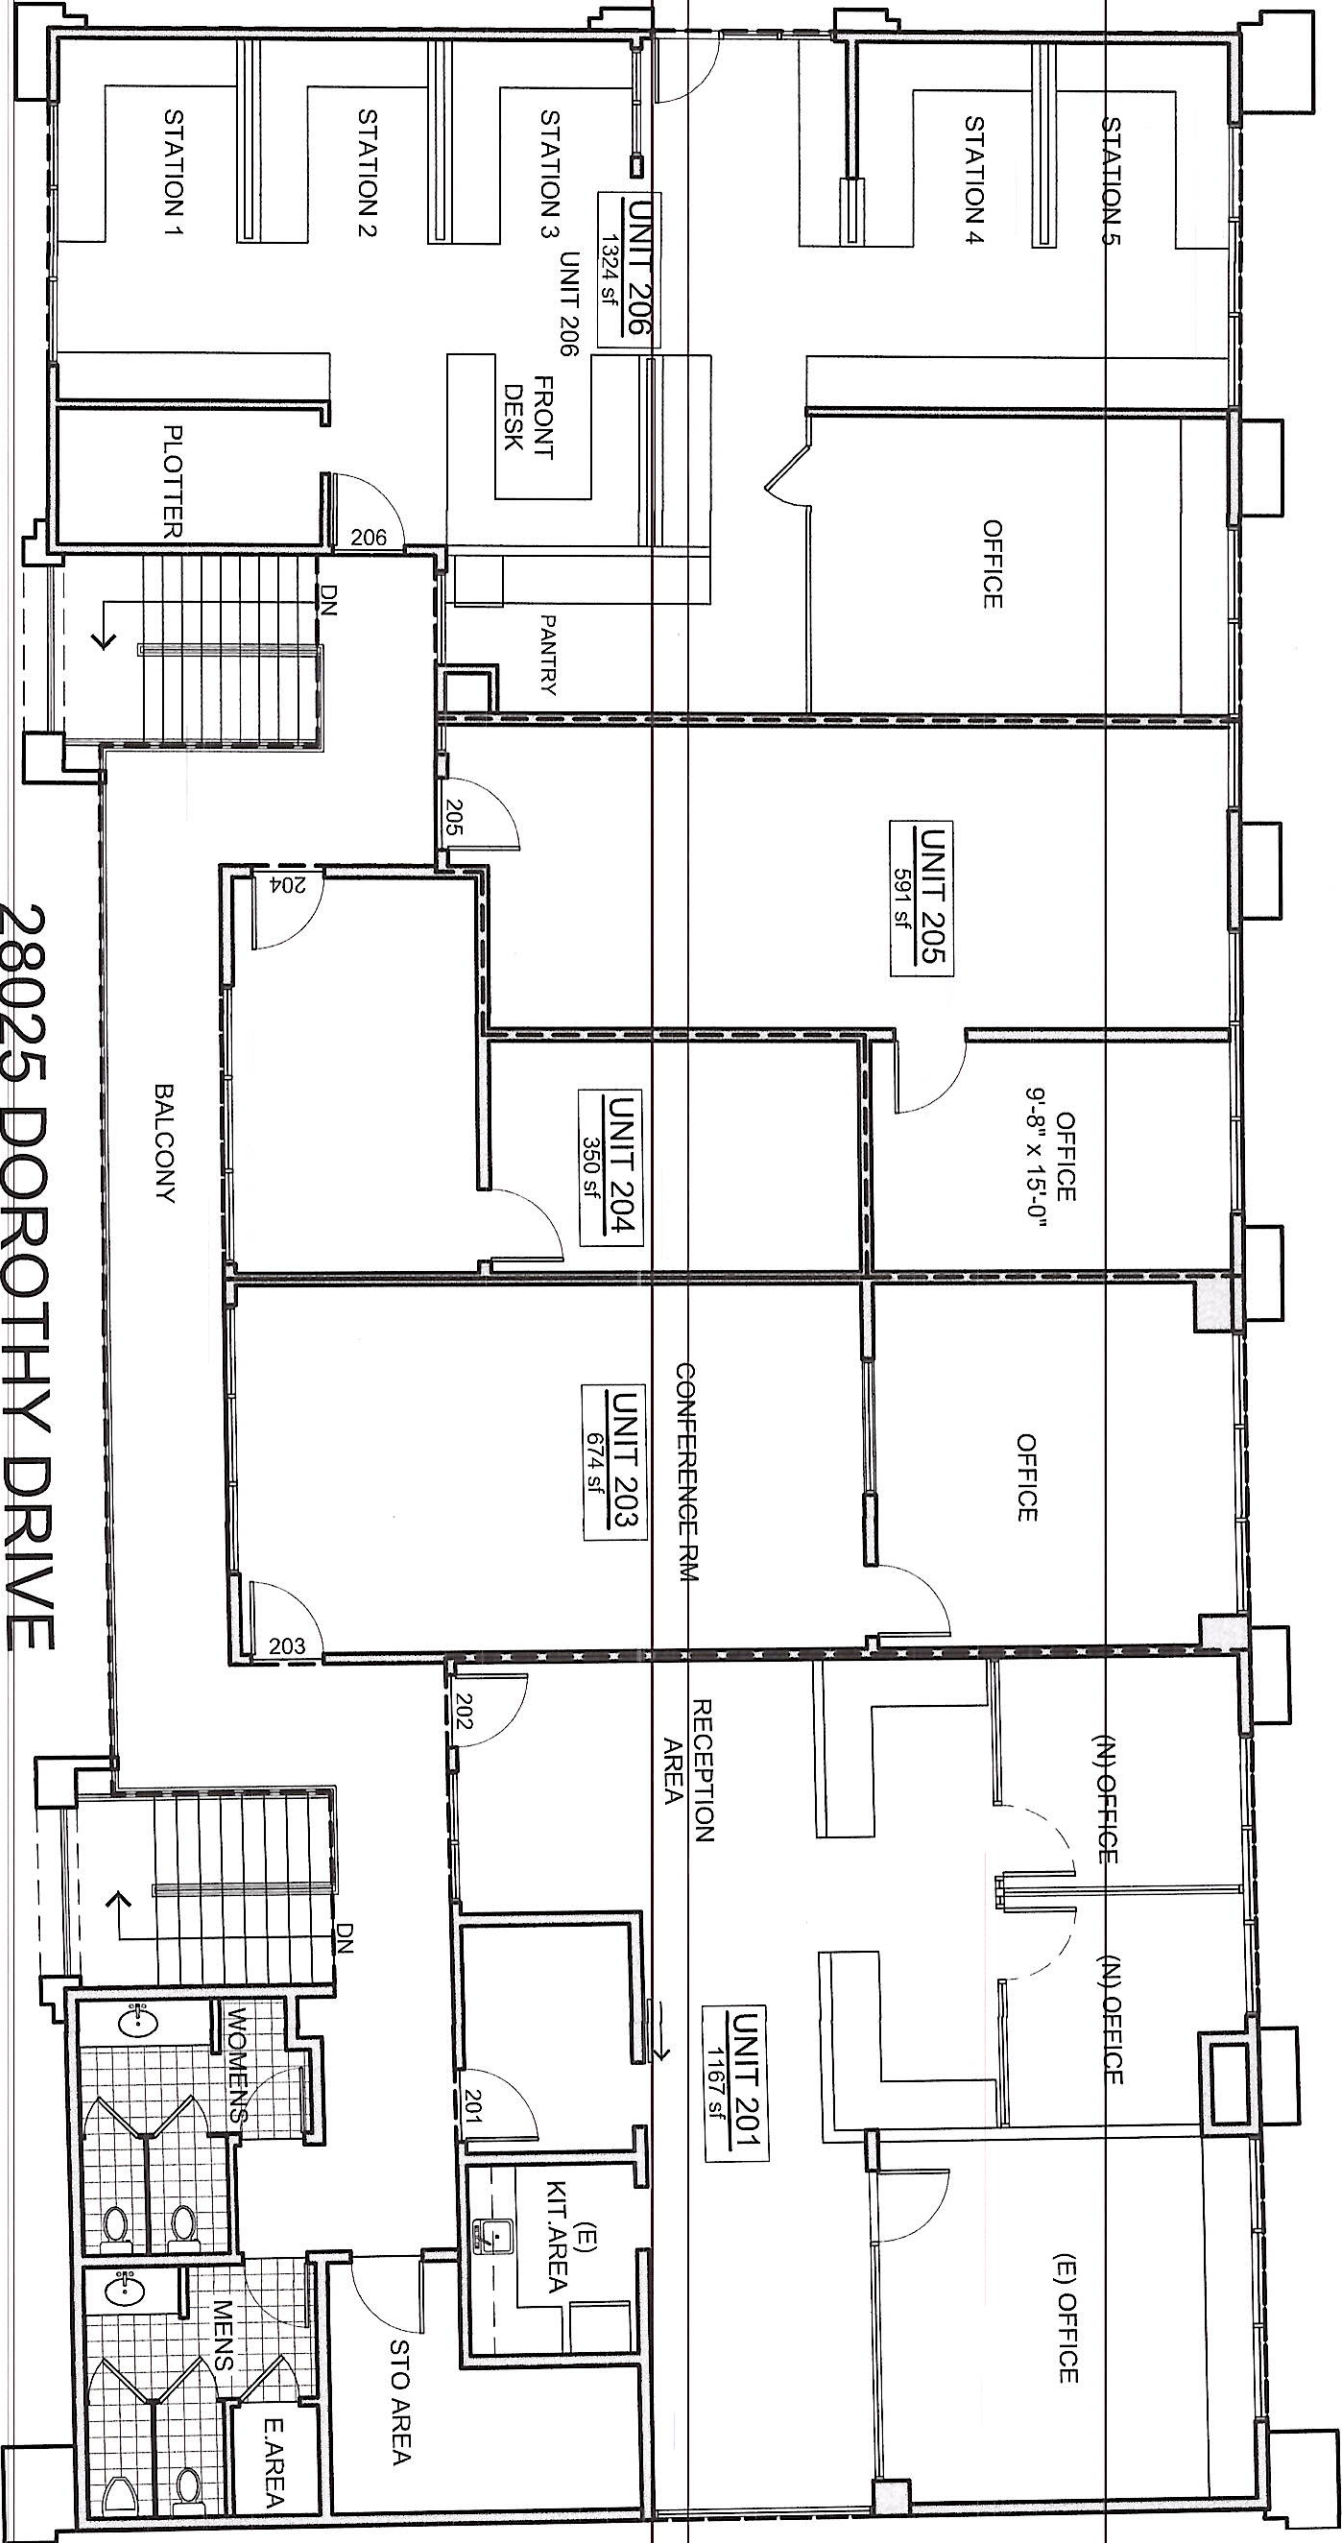

28025 DOROTHY DRIVE
AGOURA, HILLS CA

2 SECOND FLOOR PLAN
SCALE: 1/8" = 1'-0"

SECOND FLOOR -	RENTABLE AREA	COMMON AREA	TOTAL AREA
201 / 202 -	1,167 SF	229 SF	1,396 SF
203 -	674 SF	132 SF	806 SF
204 -	350 SF	69 SF	419 SF
205 -	591 SF	116 SF	707 SF
206 -	1,324 SF	259 SF	1,583 SF
COMMON AREA -	805 SF	- SF	- SF
TOTAL -	4,911 SF	805 SF	4,911 SF