

PRELIMINARY
ISSUED FOR CONSTRUCTION

1 ON 1
ONE ON ONE DESIGN, Ltd.
"a division of one"
2719 LILLY MILL RD.
CHARLOTTE, NC 28210
phone: 704 643-8697
fax: 704 643-8621
email: olivvettos@carolina.rr.com




SONI CONSTRUCTION
9347 FOUNDERS ST.
FORT MILL, SC 29708

SONI BUILDING
HWY 160
TEGA CAY SC

**FLOOR PLAN
FORT MILL
PERIODONTIST
and
WIFE**

Drawn By
CNV
Issue Date: 9-19-2022
Drawing File Name
1412_A1-2.1_Floor Plan.dwg

Project Number
1721
Building
Sheet **A1-2.1**

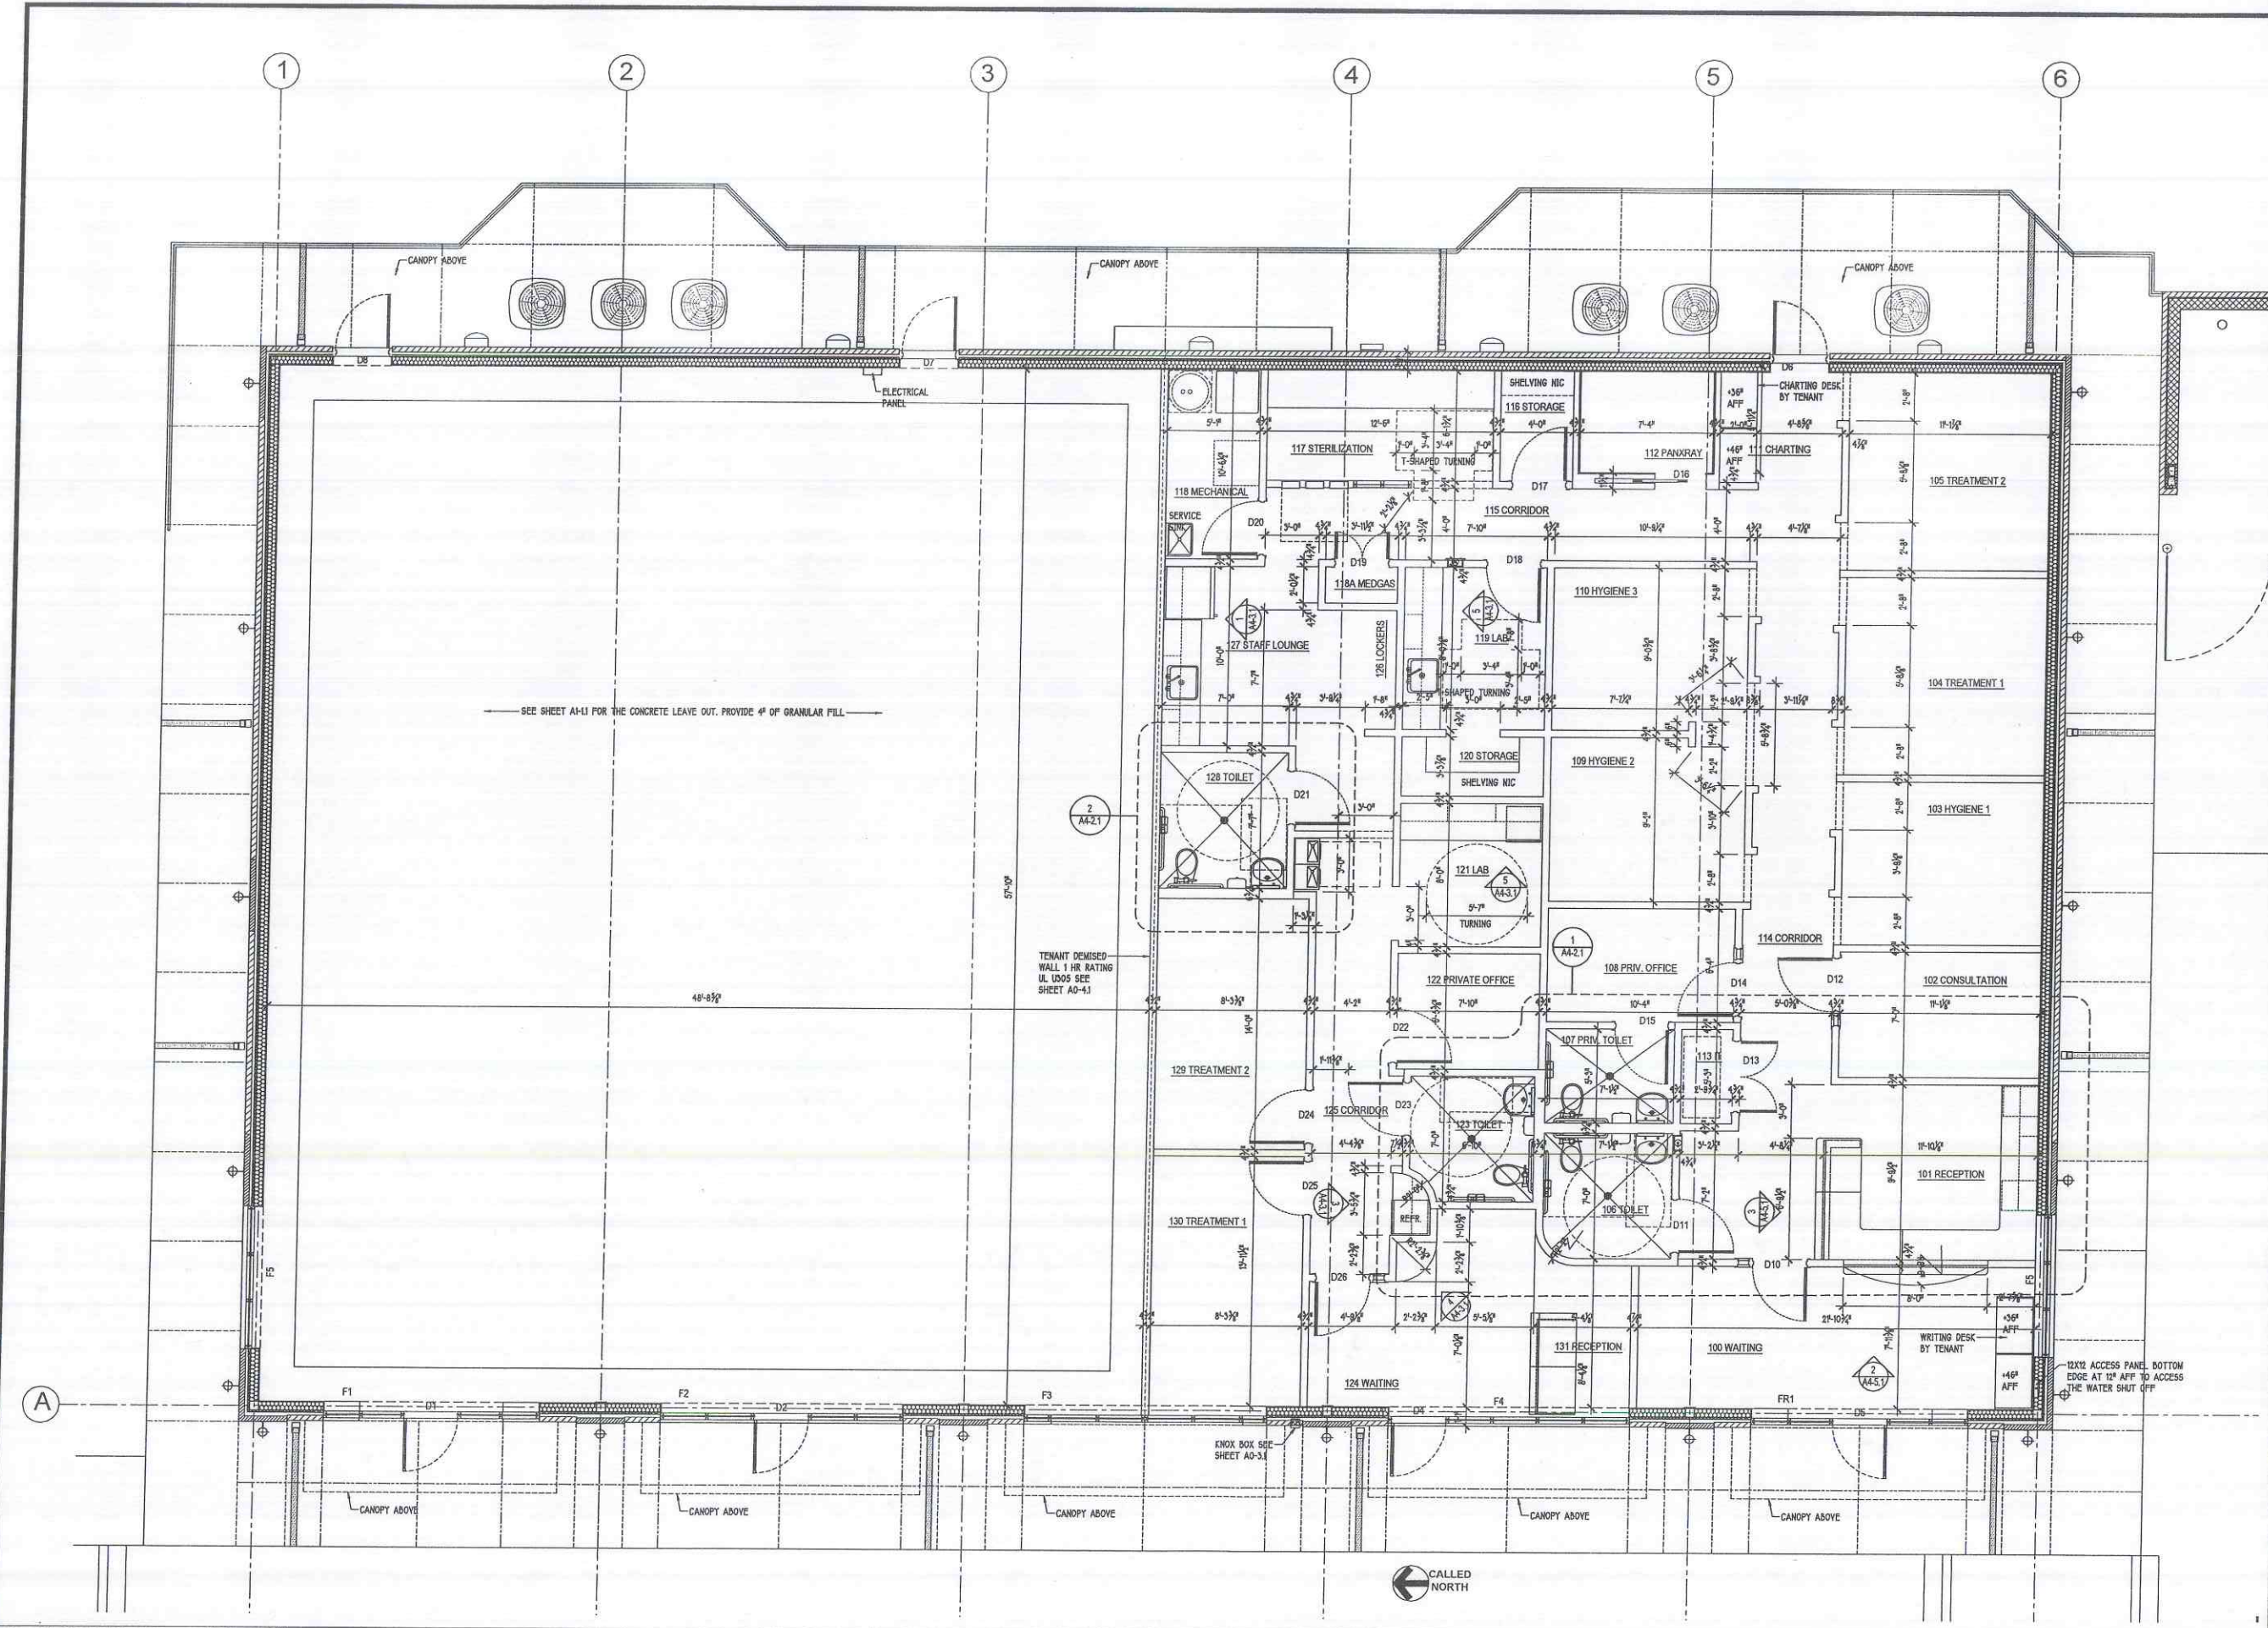

approved 7-14-2022

1 FLOOR PLAN 1/4"=1'-0"