



1 BEDROOM UNIT
SCALE: 1/4" = 1'-0"

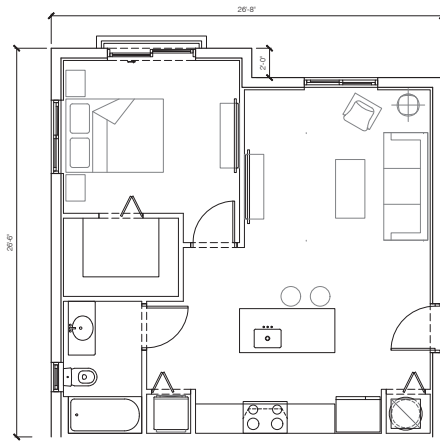

1 BEDROOM UNIT - CORNER
SCALE: 3/32" = 1'-0"

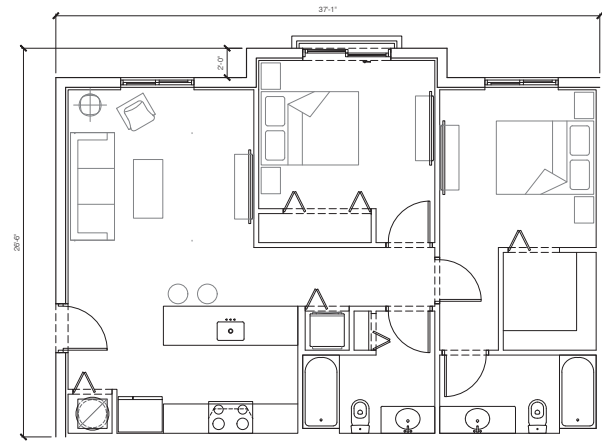

2 BEDROOM UNIT
SCALE: 3/32" = 1'-0"

REVISIONS

AMC PARK - SOUTH DADE - Site Plan Review
 OWNER: AMC DEVELOPMENT GROUP, LLC
 ADDRESS: 12601 SW 236 ST
 FOLIO: 30-6924-000-0800



9651 NW 58 STREET # 107
 CORAL FLORIDA 33119
 T: 305.593.0750 F: 305.593.8862
 AA C001821

MIGUEL A. CABRERA JR., R.A.
 State Reg. No. AP13118

ROSALBA RAMOS-BOTTA, R.A.
 State Reg. No. AP15209

© 2022 CABRERA RAMOS ARCHITECTS, INC.
 The Design and Drawing are the Property of CABRERA RAMOS ARCHITECTS, INC.
 and the property of the Architect and shall
 not be reproduced without the Copyright Protection Act.

DATE: 10/26/2023
 DRAWN: CRA
 CHECKED BY: CRA
 JOB NO.: 2728-22

SEAL:

SHEET NO.

SPR - 08

TYPICAL UNITS PLAN