


NEW CASTLE CONDOMINIUMS

NEW CASTLE STREET, BRUNSWICK, GA

100% PRELIMINARY DESIGN

NOT FOR CONSTRUCTION

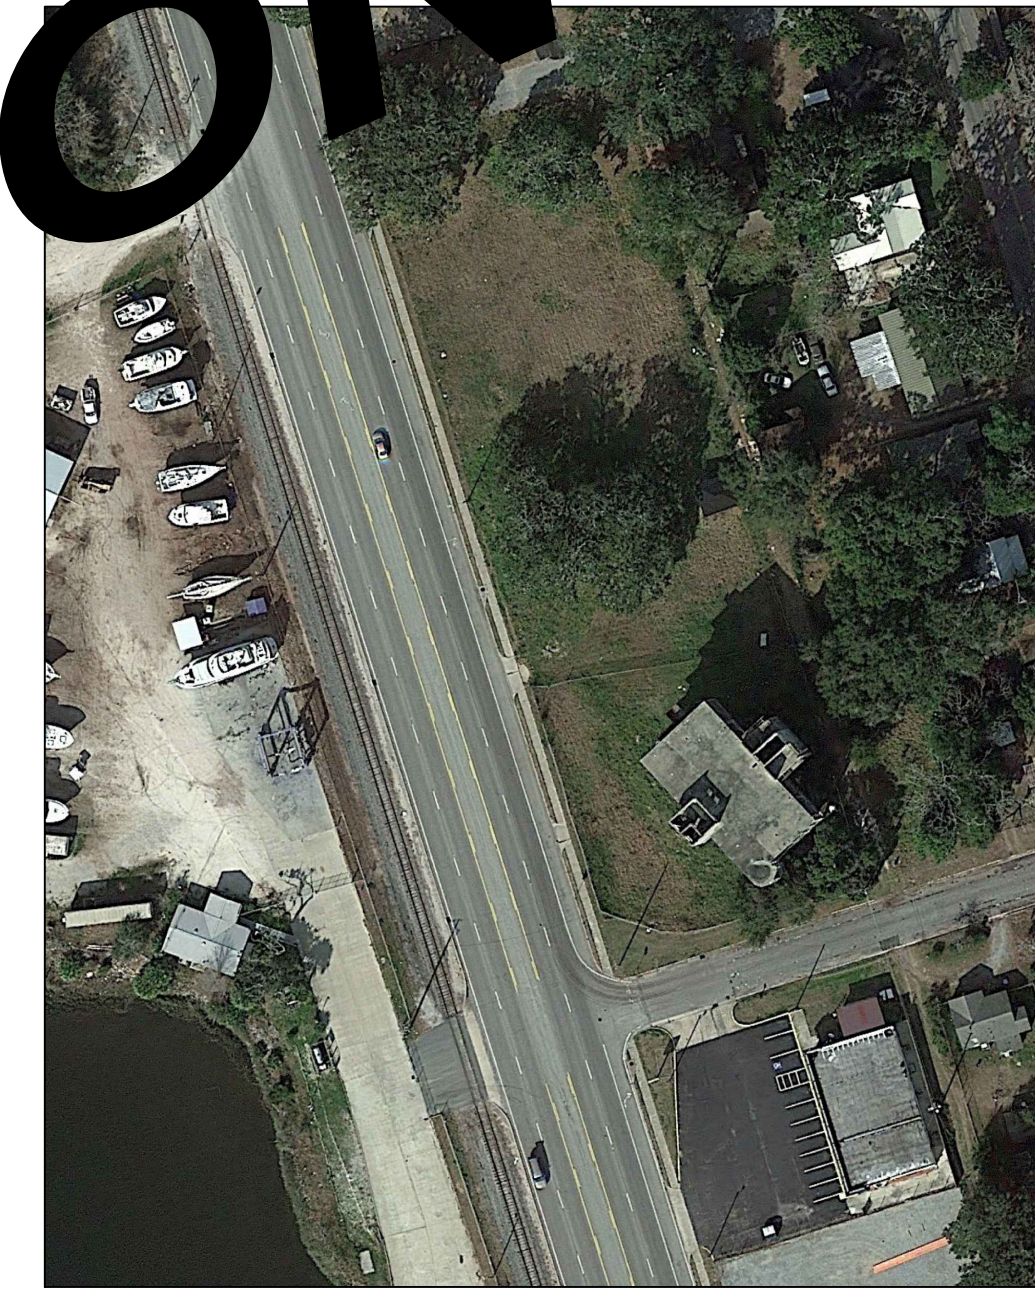

DRAWING INDEX	
SHEET NO.	DESCRIPTION
CP	COVER PAGE
A-1	FIRST FLOOR - PARKING
A-2	SECOND FLOOR PLAN
A-3	THIRD FLOOR PLAN
A-4	FOURTH FLOOR PLAN
A-5	FIFTH FLOOR PLAN
A-6	SIXTH FLOOR PLAN
A-7	ROOF TOP GARDEN & BISTRO
A-8	FRONT PERSPECTIVE
A-9	UNIT PLANS

COPY RIGHT NOTICE: TO STRICKLAND HOLLOWAY
 THESE PLANS ARE LICENSED TO STRICKLAND HOLLOWAY
 FOR THE PROJECT ONLY. ANY REUSE OF THESE PLANS
 WITHOUT PERMISSION OF R DESIGN CONSULTANTS IS NOT PERMITTED.

R DESIGN CONSULTANTS
 3220 KIMBERLY RD NW
 KENNESAW GA, 30144
 T - 678.698.7680
 rdesignconsultants@gmail.com

DATE	PROJECT NO.	SHEET NO.
2023-72		CP

NEW CASTLE CONDOMINIUMS
 NEW CASTLE STREET, BRUNSWICK, GA

NOT RELEASED FOR CONSTRUCTION

77'-7 3/4"

48'-11 3/4"

9'-10"

18'-10"

31'-1 5/8"

28'-4"


31'-0 3/4"

8'-6 3/4"

99'-1 1/8"

99'-1 1/8"

NOT FOR CONSTRUCTION

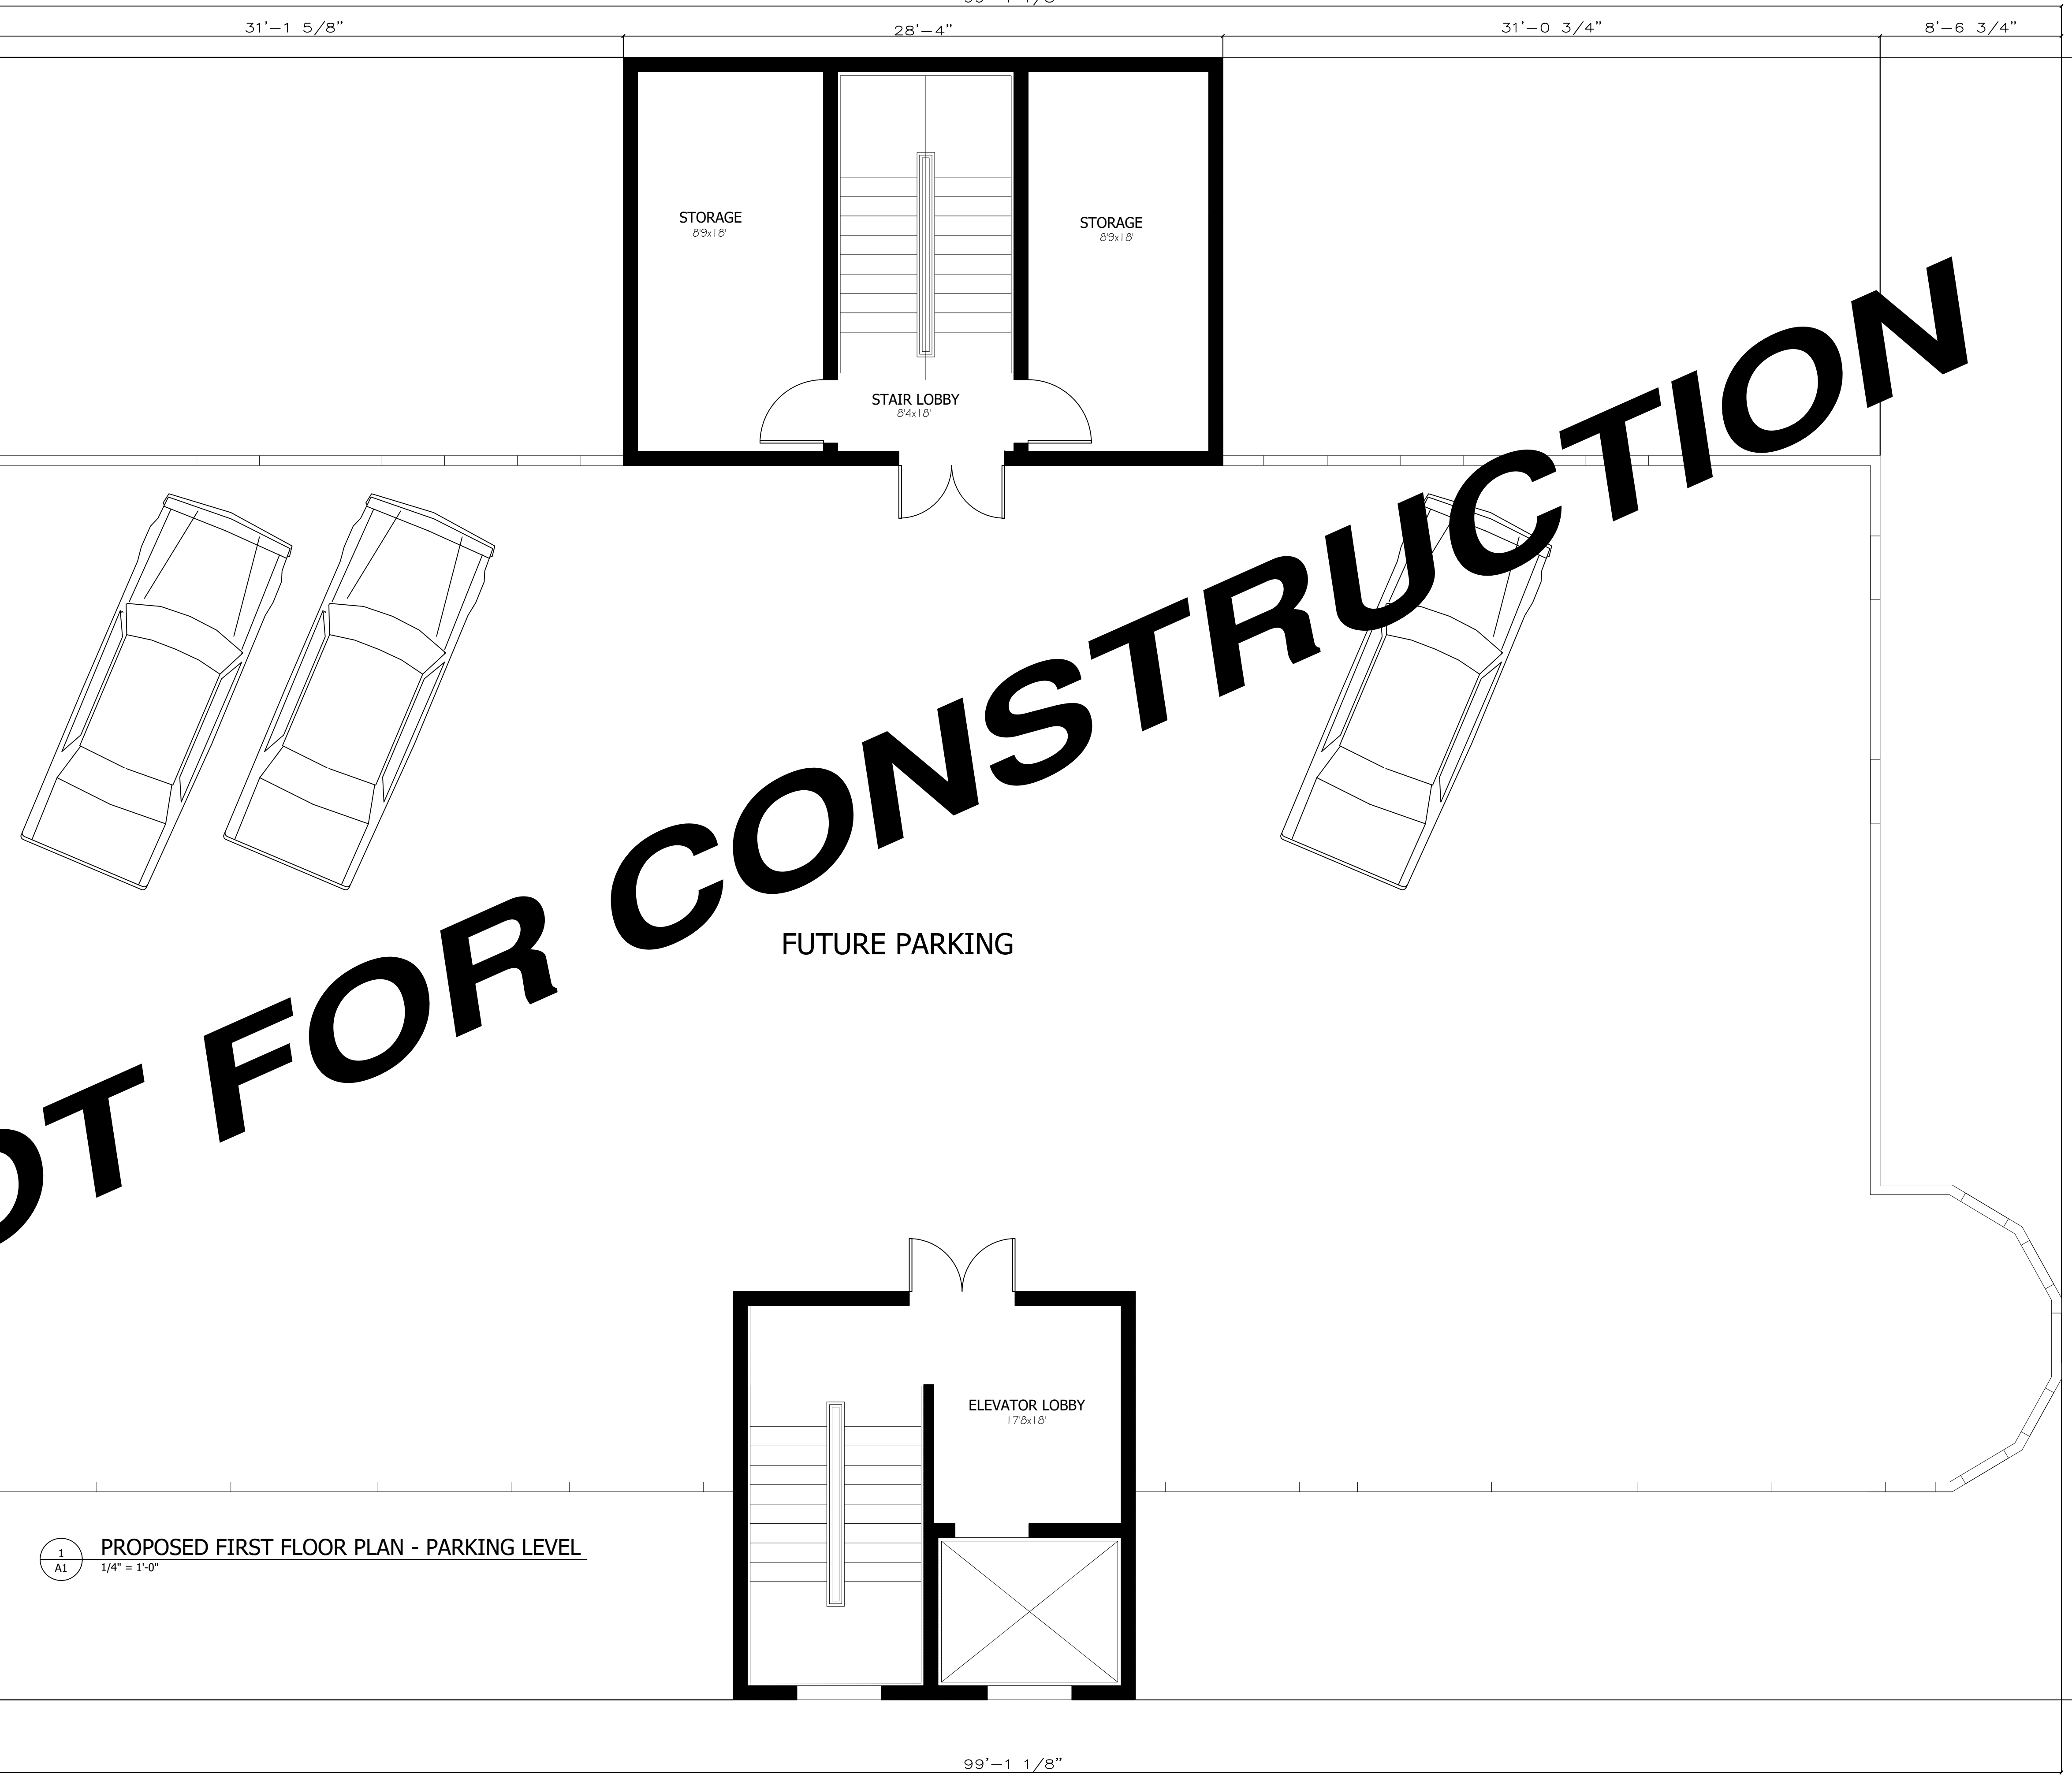


1
A1
PROPOSED FIRST FLOOR PLAN - PARKING LEVEL
1/4" = 1'-0"

COPY RIGHT NOTICE: TO STRICKLAND HOLLOWAY
THESE PLANS ARE LICENSED TO STRICKLAND HOLLOWAY
AND ARE NOT TO BE REPRODUCED OR COPIED IN ANY MANNER
WITHOUT THE WRITTEN PERMISSION OF STRICKLAND HOLLOWAY
ANY REUSE OF THESE PLANS WITHOUT PERMISSION OF
R DESIGN CONSULTANTS IS NOT PERMITTED.

REVISIONS	DATE	PROJECT NO.	SHEET NO.
1	4/17/24	2023-72	A 1
2	AS NOTED		
3	DRAWN		
4	RG		

R
DESIGN
CONSULTANTS


3220 KIMBERLY RD NW
KENNESAW GA, 30144
T - 678.698.7680
rdesignconsultants@gmail.com

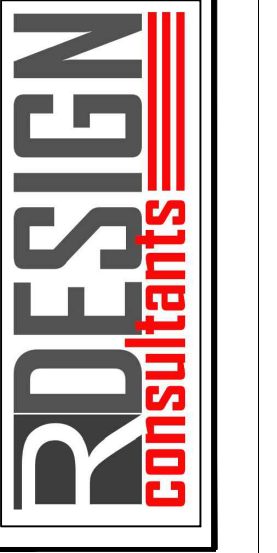

NEW CASTLE CONDOMINIUMS
NEW CASTLE STREET, BRUNSWICK, GA

NOT RELEASED FOR CONSTRUCTION

NOT FOR CONSTRUCTION

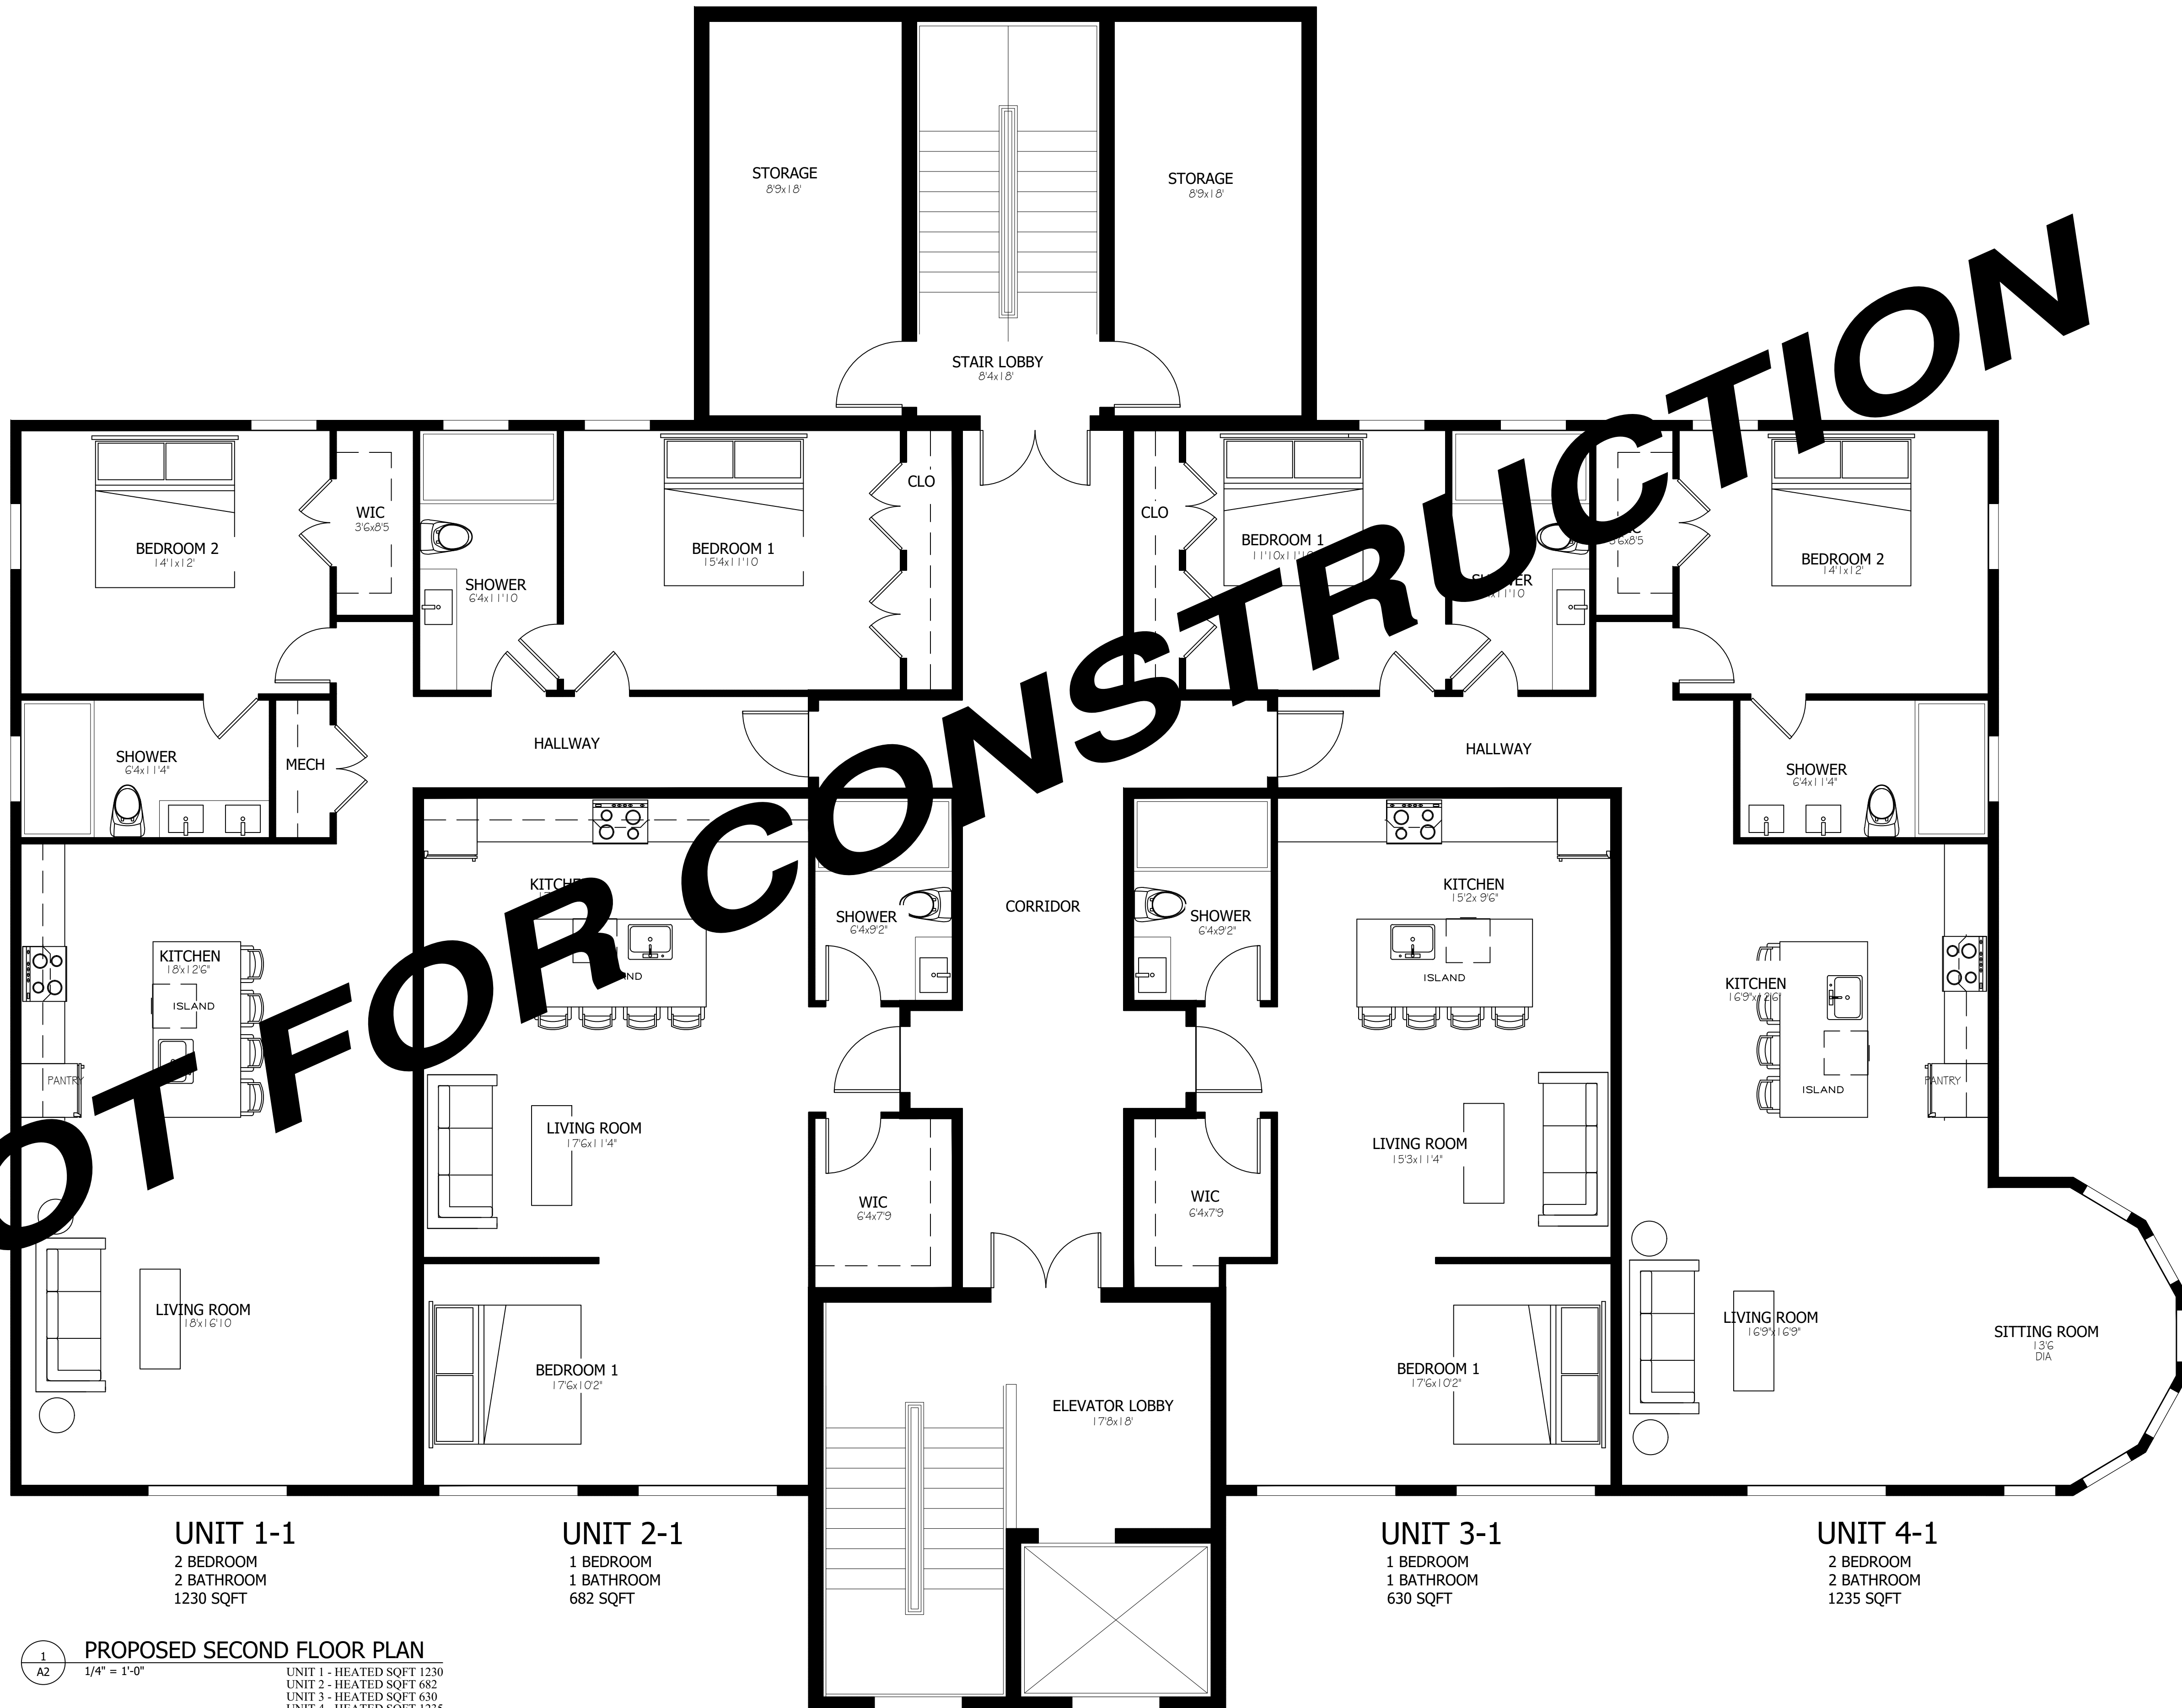

UNIT 1-1
 2 BEDROOM
 2 BATHROOM
 1230 SQFT

UNIT 2-1
 1 BEDROOM
 1 BATHROOM
 682 SQFT

UNIT 3-1
 1 BEDROOM
 1 BATHROOM
 630 SQFT

UNIT 4-1
 2 BEDROOM
 2 BATHROOM
 1235 SQFT


PROPOSED SECOND FLOOR PLAN
 1/4" = 1'-0"
 UNIT 1 - HEATED SQFT 1230
 UNIT 2 - HEATED SQFT 682
 UNIT 3 - HEATED SQFT 630
 UNIT 4 - HEATED SQFT 1235

COPY RIGHT NOTICE: TO STRICKLAND HOLLOWAY
 THESE PLANS ARE LICENSED TO THE ARCHITECT
 ANY REUSE OF THESE PLANS WITHOUT PERMISSION OF
 R DESIGN CONSULTANTS IS NOT PERMITTED.

DATE	PROJECT NO.	SCALE	SHEET NO.
11/17/14	2023-72	AS SHOWN	A2

R DESIGN CONSULTANTS


3220 KIMBERLY RD NW
 KENNESAW GA, 30144
 T - 678.698.7680
 rdesignconsultants@gmail.com

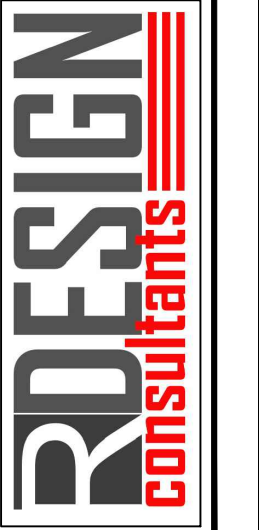

NEW CASTLE CONDOMINIUMS
 NEW CASTLE STREET, BRUNSWICK, GA

NOT RELEASED FOR CONSTRUCTION

NOT FOR CONSTRUCTION

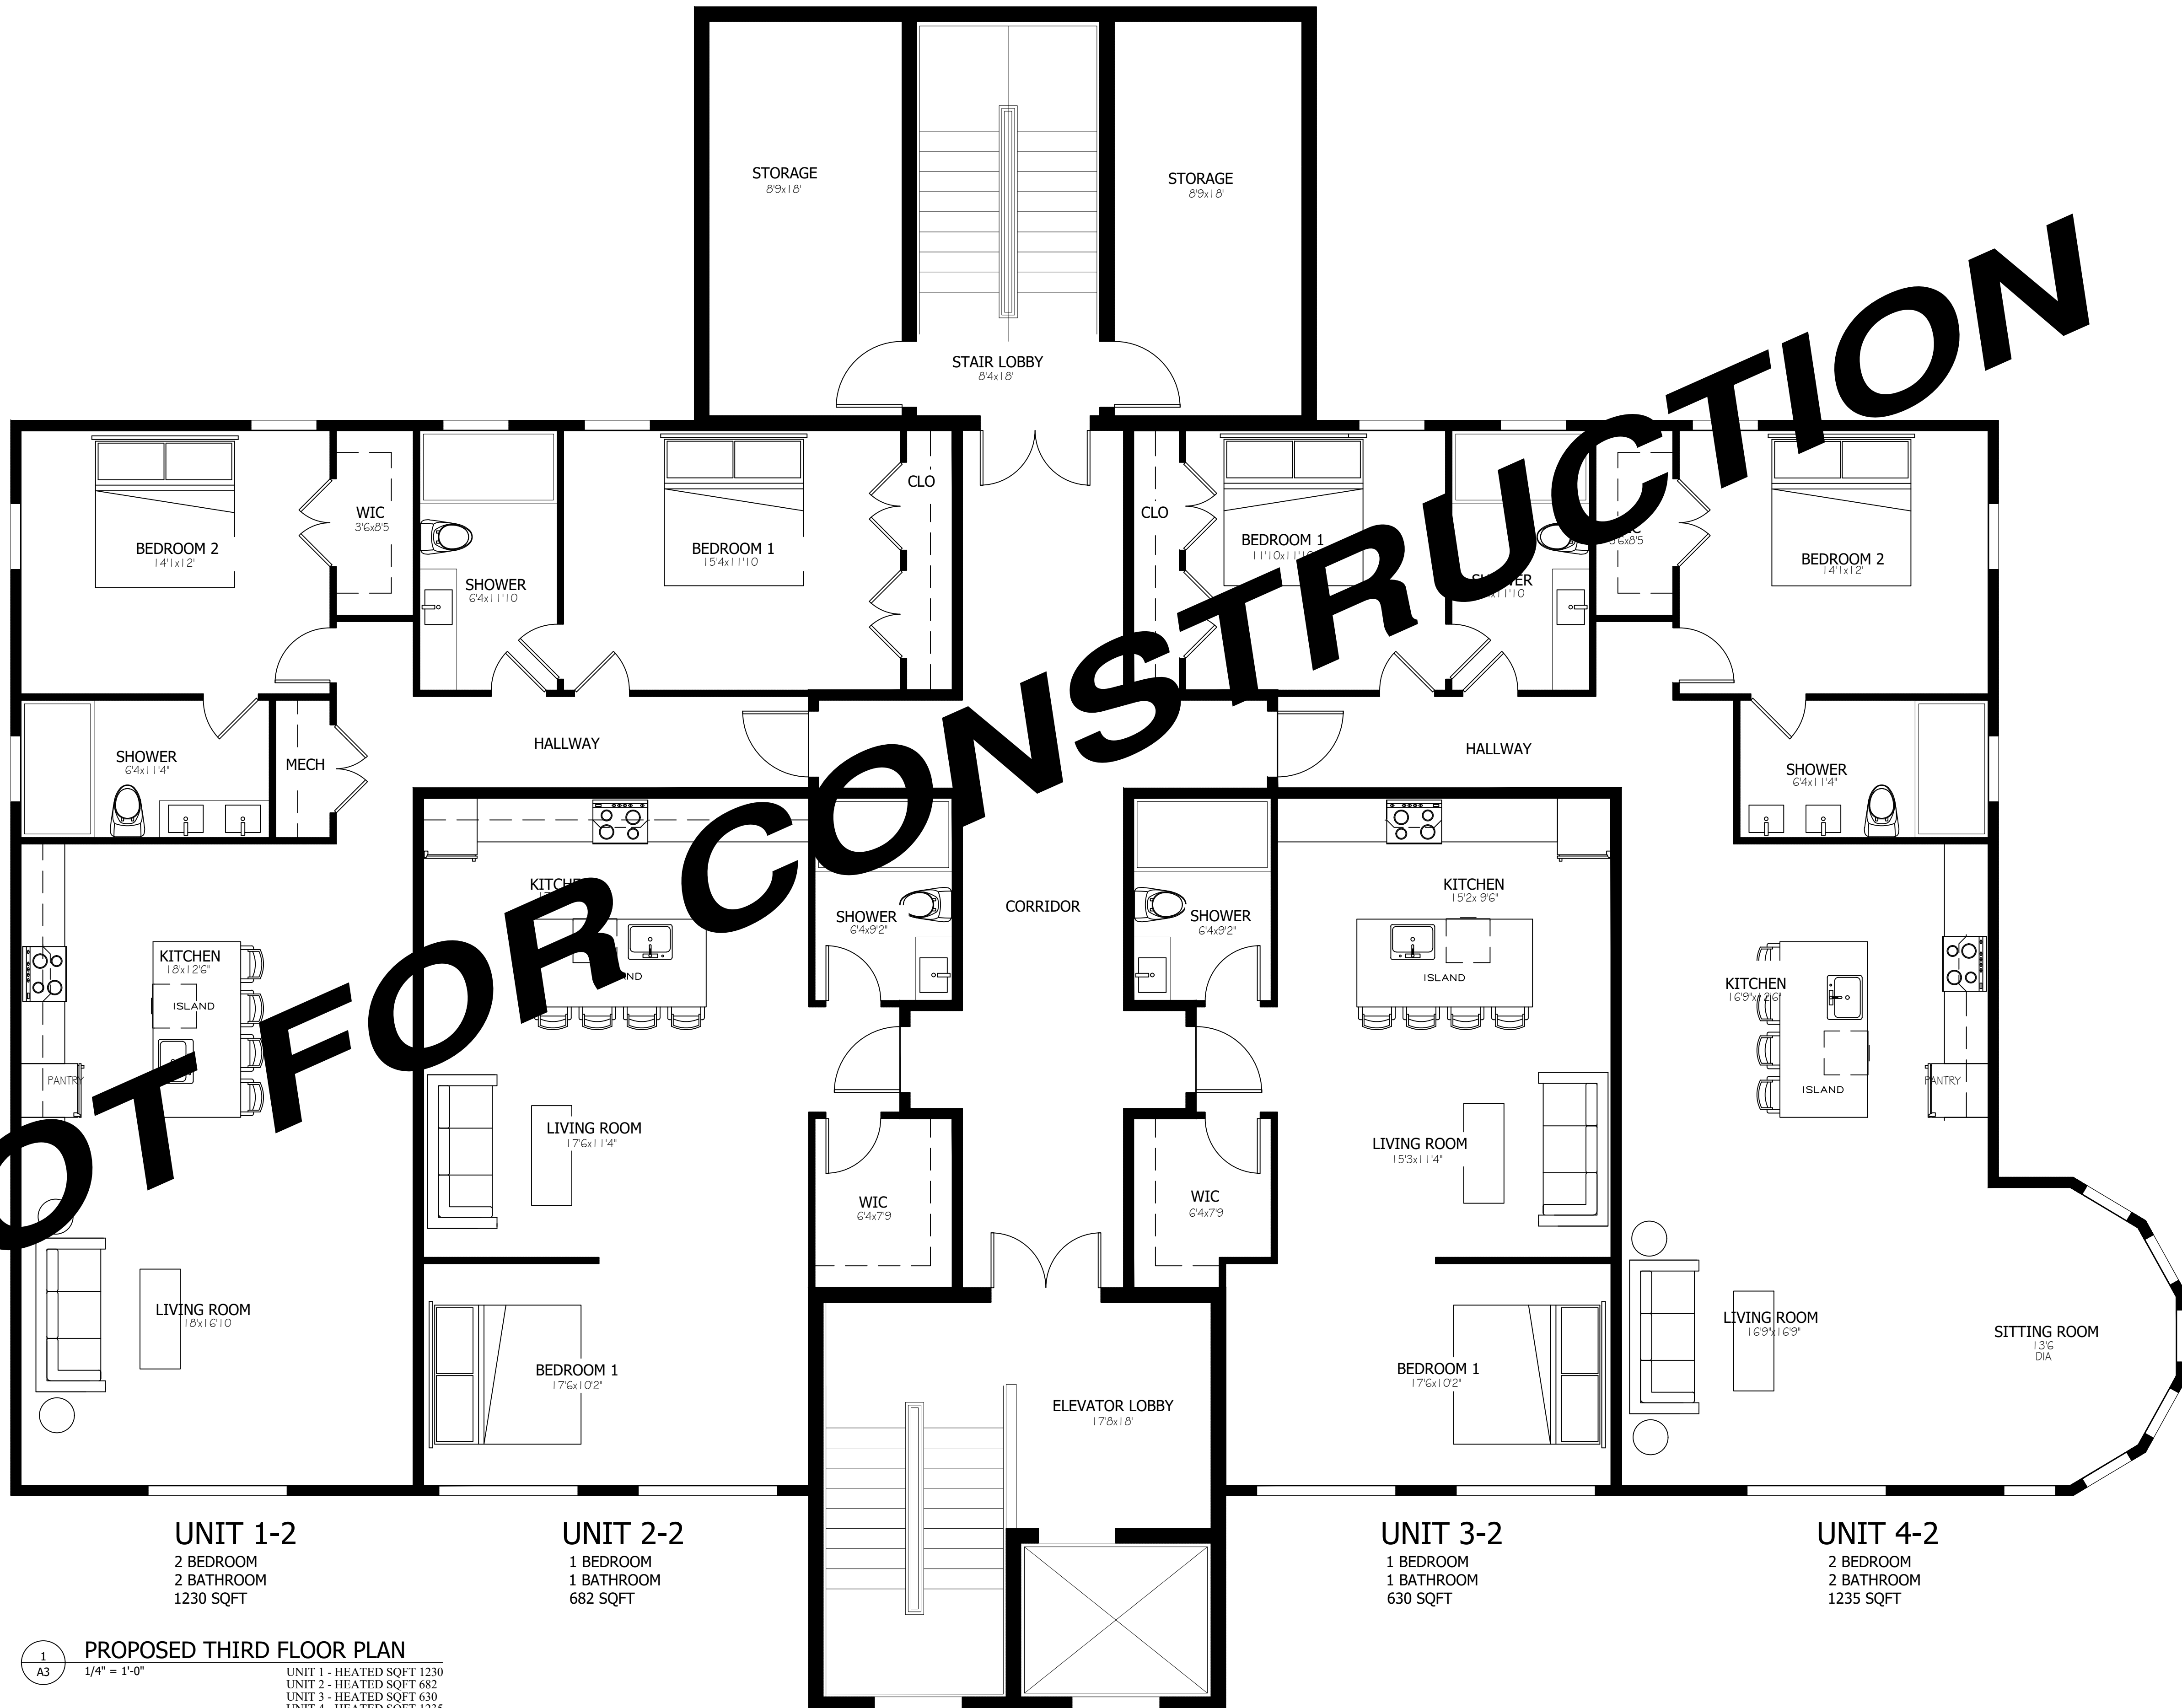

UNIT 1-2
 2 BEDROOM
 2 BATHROOM
 1230 SQFT

UNIT 2-2
 1 BEDROOM
 1 BATHROOM
 682 SQFT

UNIT 3-2
 1 BEDROOM
 1 BATHROOM
 630 SQFT

UNIT 4-2
 2 BEDROOM
 2 BATHROOM
 1235 SQFT


1
A3 **PROPOSED THIRD FLOOR PLAN**
 1/4" = 1'-0"
 UNIT 1 - HEATED SQFT 1230
 UNIT 2 - HEATED SQFT 682
 UNIT 3 - HEATED SQFT 630
 UNIT 4 - HEATED SQFT 1235

COPY RIGHT NOTICE: TO STRICKLAND HOLLOWAY
 THESE PLANS ARE LICENSED TO THE CLIENT FOR THE PROJECT ONLY.
 ANY REUSE OF THESE PLANS WITHOUT PERMISSION OF
 R DESIGN CONSULTANTS IS NOT PERMITTED.

REVISIONS	DATE	BY/VA	SCALE	PROJECT NO.
1	2023-7-2	RG	AS SHOWN	2023-7-2
2				
3				
4				

R
DESIGN
CONSULTANTS


3220 KIMBERLY RD NW
 KENNESAW GA, 30144
 T - 678.698.7680
 rdesignconsultants@gmail.com

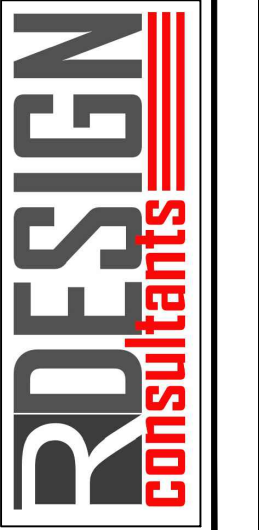

NEW CASTLE CONDOMINIUMS
 NEW CASTLE STREET, BRUNSWICK, GA

NOT RELEASED FOR CONSTRUCTION

NOT FOR CONSTRUCTION

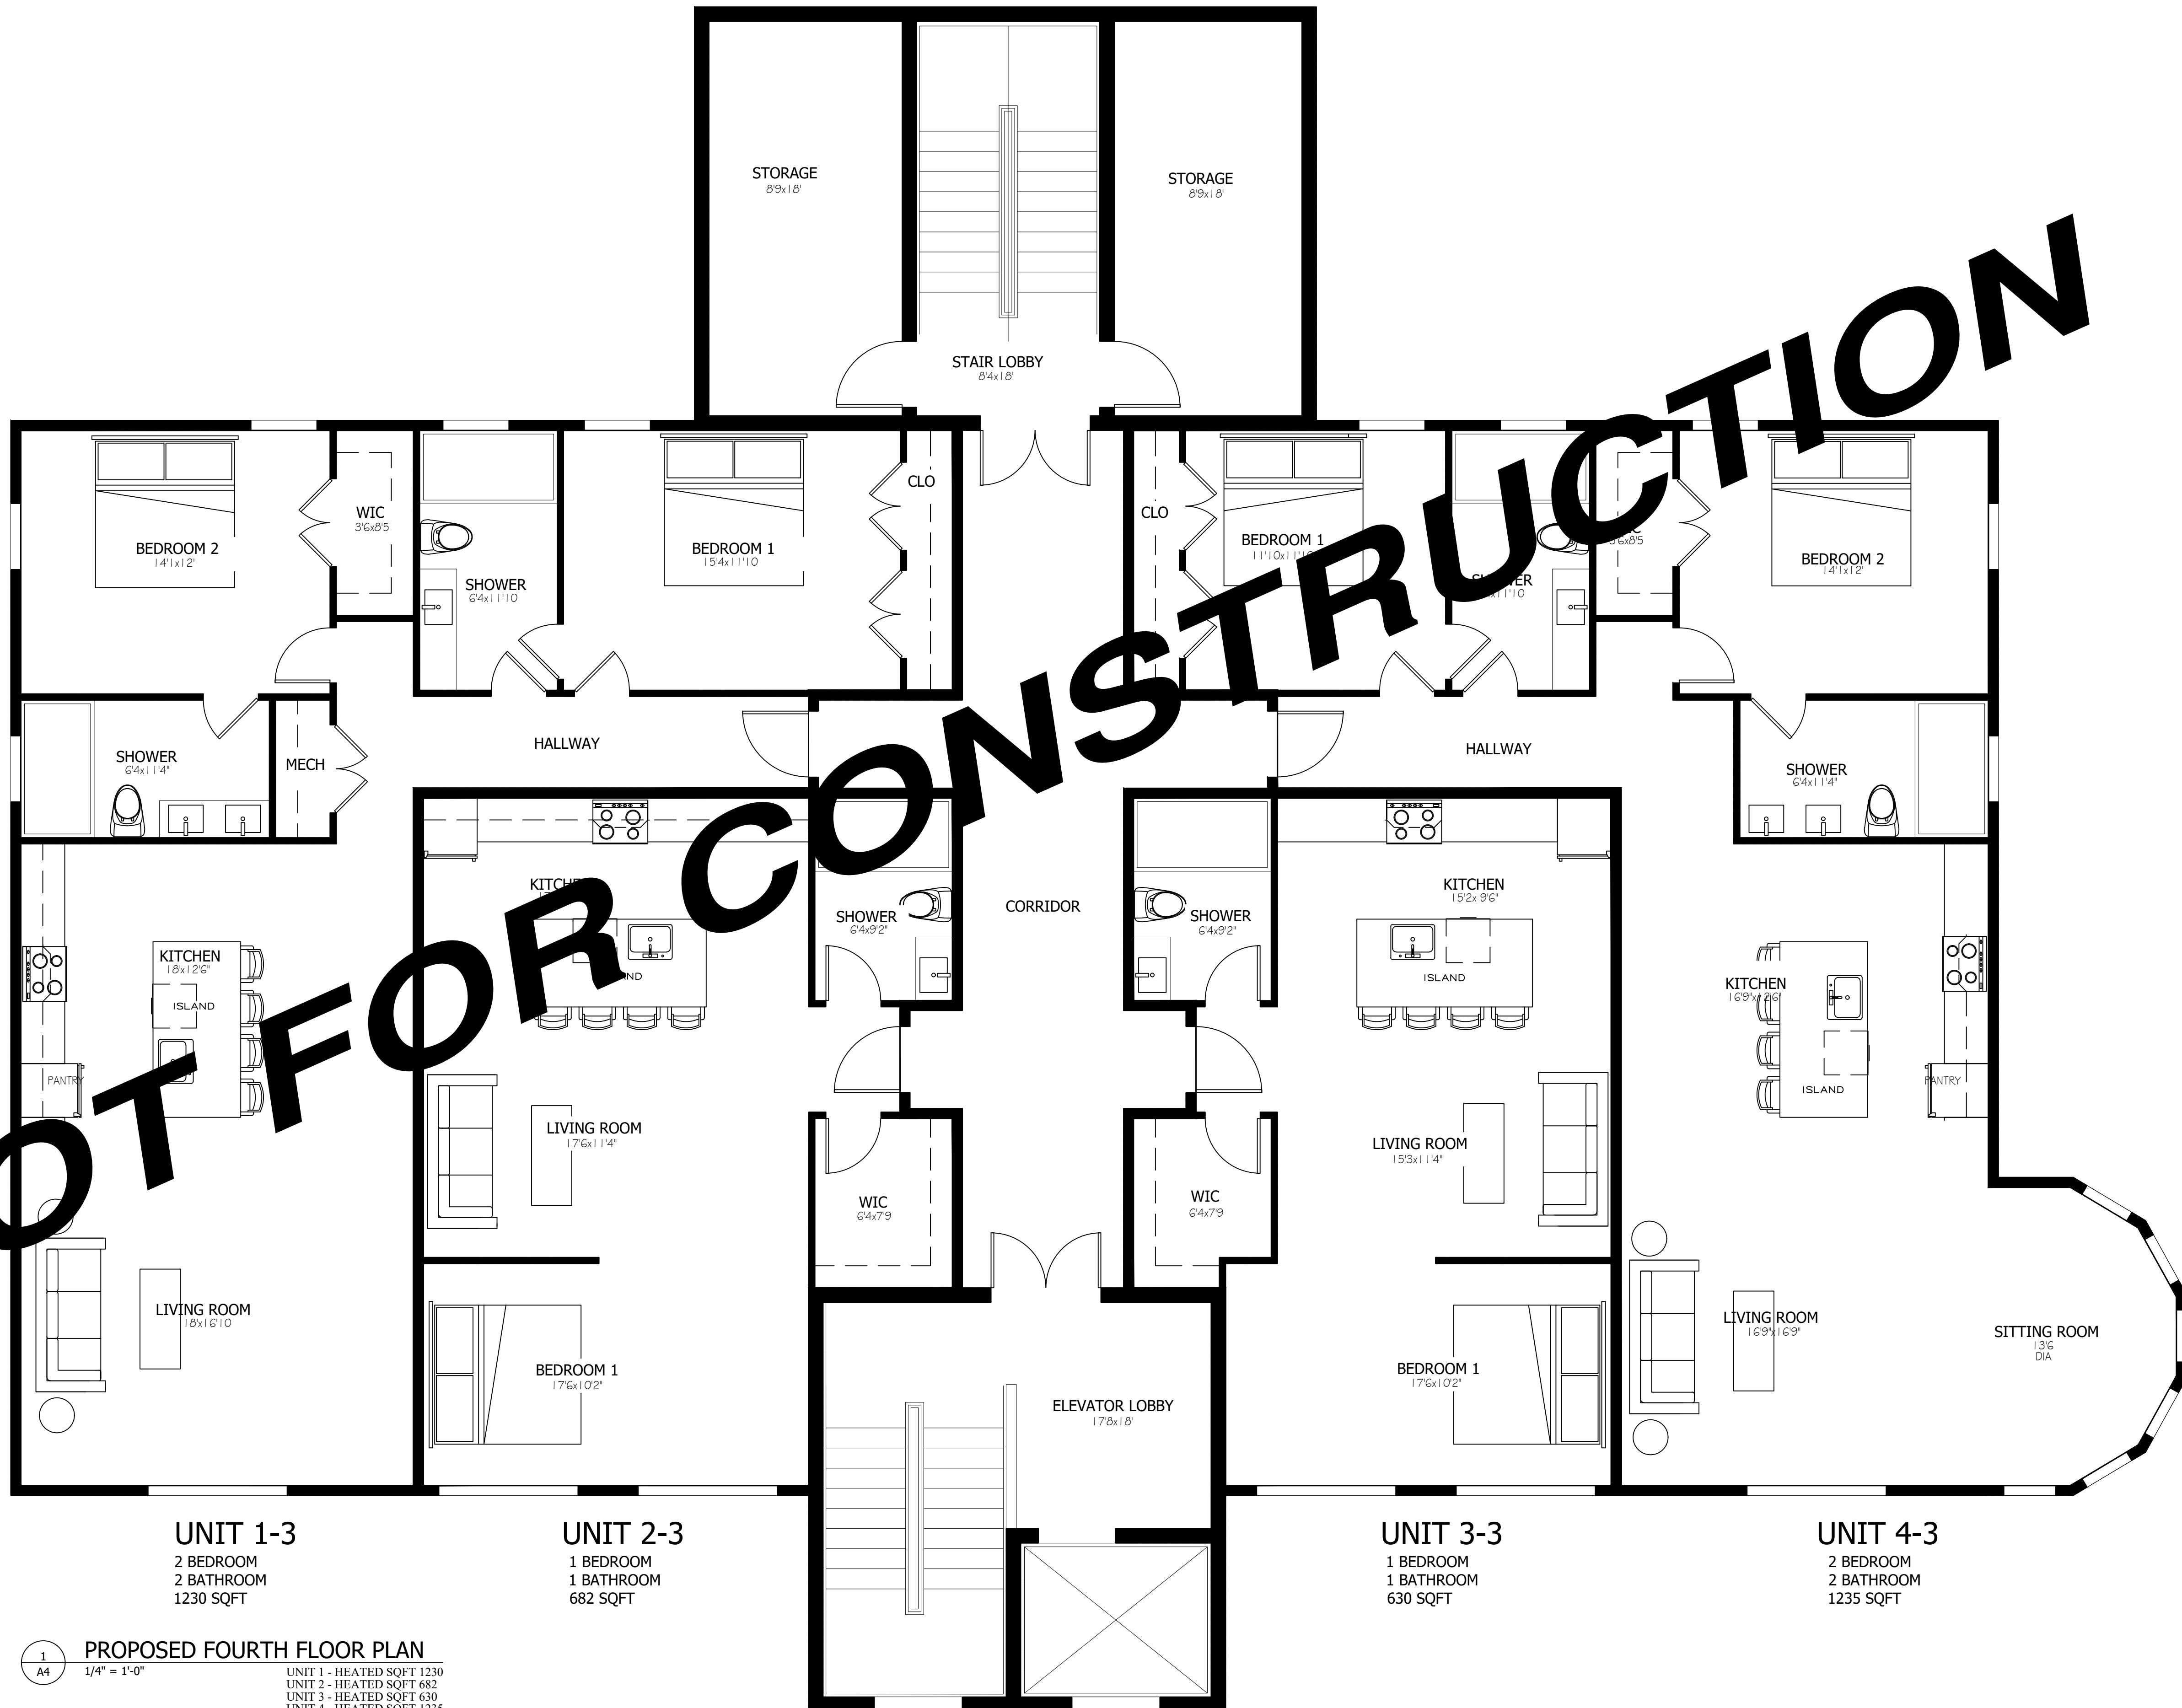

UNIT 1-3
 2 BEDROOM
 2 BATHROOM
 1230 SQFT

UNIT 2-3
 1 BEDROOM
 1 BATHROOM
 682 SQFT

UNIT 3-3
 1 BEDROOM
 1 BATHROOM
 630 SQFT

UNIT 4-3
 2 BEDROOM
 2 BATHROOM
 1235 SQFT


PROPOSED FOURTH FLOOR PLAN
 1/4" = 1'-0"
 UNIT 1 - HEATED SQFT 1230
 UNIT 2 - HEATED SQFT 682
 UNIT 3 - HEATED SQFT 630
 UNIT 4 - HEATED SQFT 1235

COPY RIGHT NOTICE: TO STRICKLAND HOLLOWAY
 THESE PLANS ARE LICENSED TO THE ARCHITECT
 ANY REUSE OF THESE PLANS WITHOUT PERMISSION OF
 R DESIGN CONSULTANTS IS NOT PERMITTED.

REVISIONS	DATE	BY	SCALE	PROJECT NO.
1	11/17/14	RG	AS SHOWN	2023-72
2				
3				
4				

R DESIGN CONSULTANTS


3220 KIMBERLY RD NW
 KENNESAW GA, 30144
 T - 678.698.7680
 rdesignconsultants@gmail.com

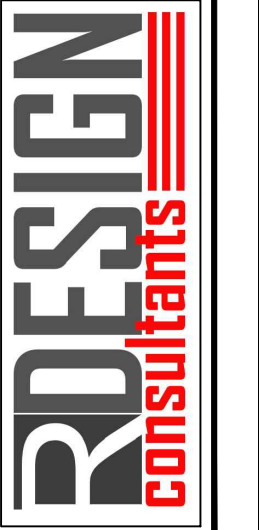

NEW CASTLE CONDOMINIUMS
 NEW CASTLE STREET, BRUNSWICK, GA

NOT RELEASED FOR CONSTRUCTION

NOT FOR CONSTRUCTION

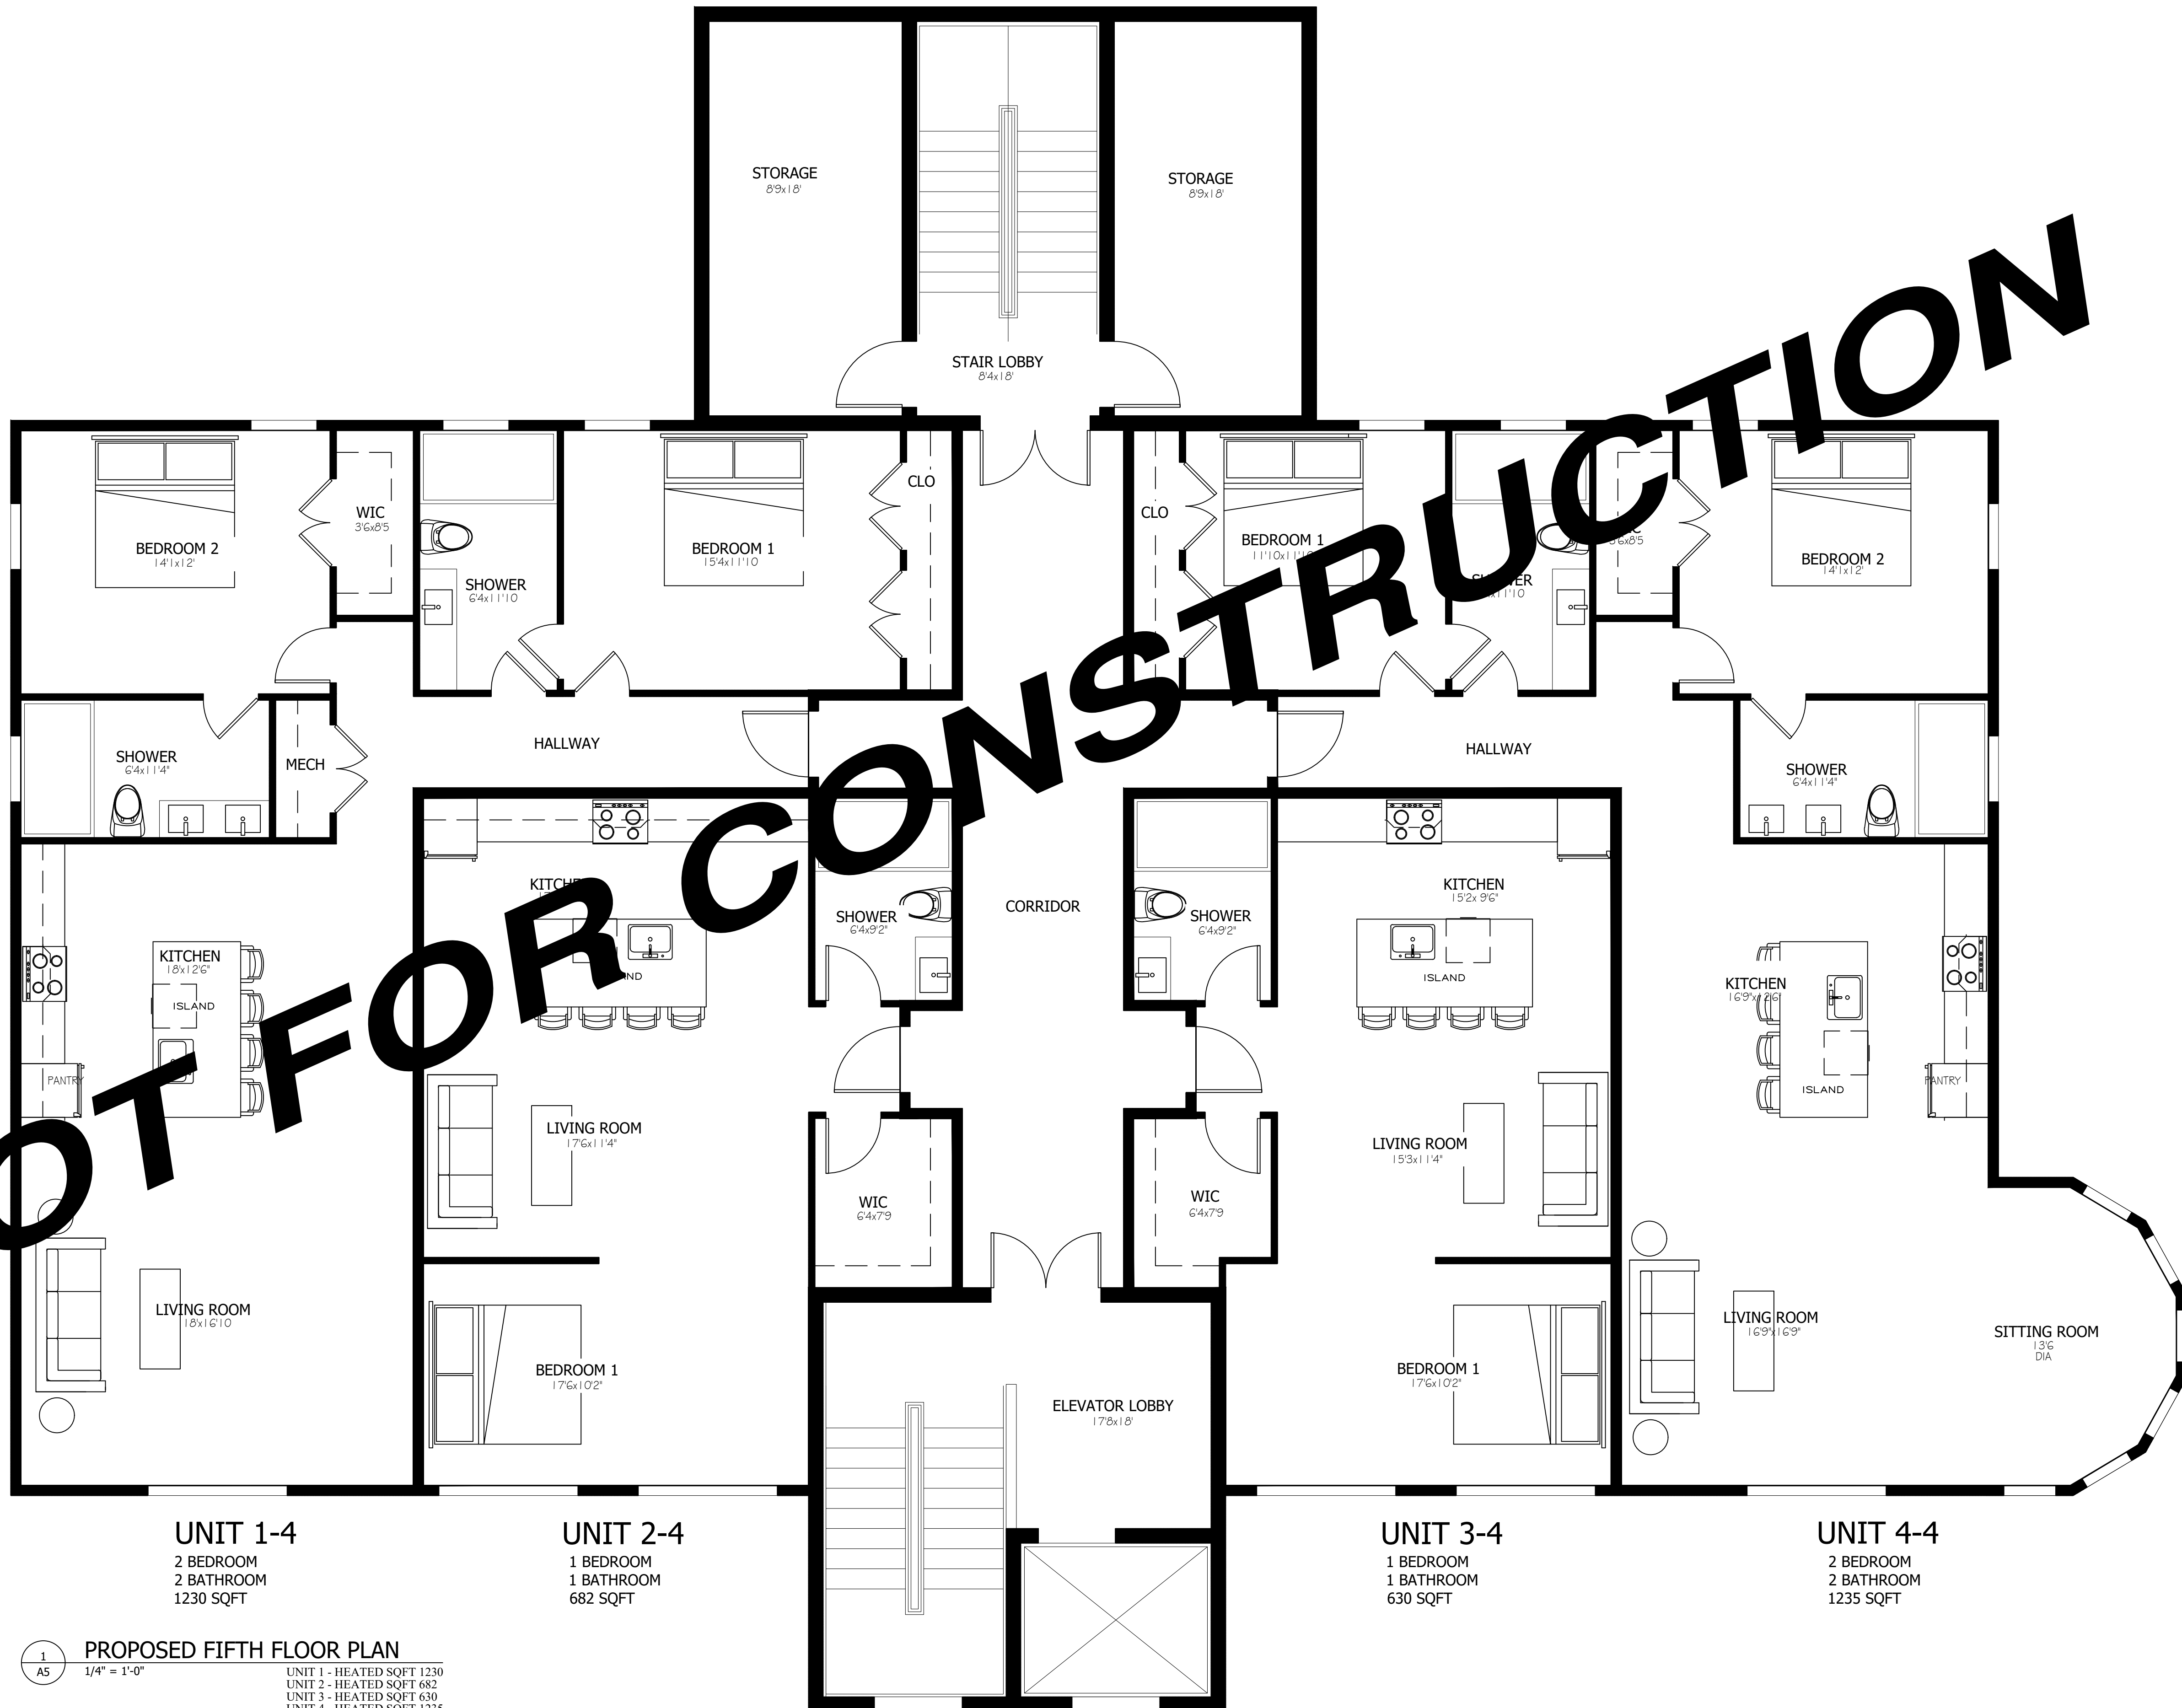

UNIT 1-4
 2 BEDROOM
 2 BATHROOM
 1230 SQFT

UNIT 2-4
 1 BEDROOM
 1 BATHROOM
 682 SQFT

UNIT 3-4
 1 BEDROOM
 1 BATHROOM
 630 SQFT

UNIT 4-4
 2 BEDROOM
 2 BATHROOM
 1235 SQFT


PROPOSED FIFTH FLOOR PLAN
 1/4" = 1'-0"
 UNIT 1 - HEATED SQFT 1230
 UNIT 2 - HEATED SQFT 682
 UNIT 3 - HEATED SQFT 630
 UNIT 4 - HEATED SQFT 1235

COPY RIGHT NOTICE: TO STRICKLAND HOLLOWAY
 THESE PLANS ARE LICENSED TO THE ARCHITECT
 ANY REUSE OF THESE PLANS WITHOUT PERMISSION OF
 R DESIGN CONSULTANTS IS NOT PERMITTED.

DATE	PROJECT NO.	SCALE	SHEET NO.
11/17/18	2023-72	AS BIDD	A5

R DESIGN CONSULTANTS


3220 KIMBERLY RD NW
 KENNESAW GA, 30144
 T - 678.698.7680
 rdesignconsultants@gmail.com

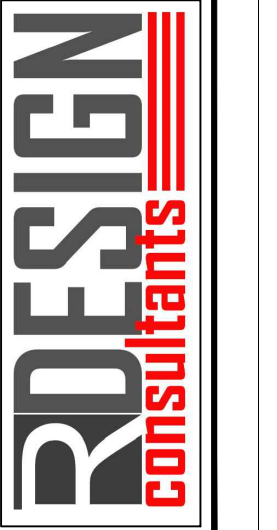

NEW CASTLE CONDOMINIUMS
 NEW CASTLE STREET, BRUNSWICK, GA

NOT RELEASED FOR CONSTRUCTION

NOT FOR CONSTRUCTION

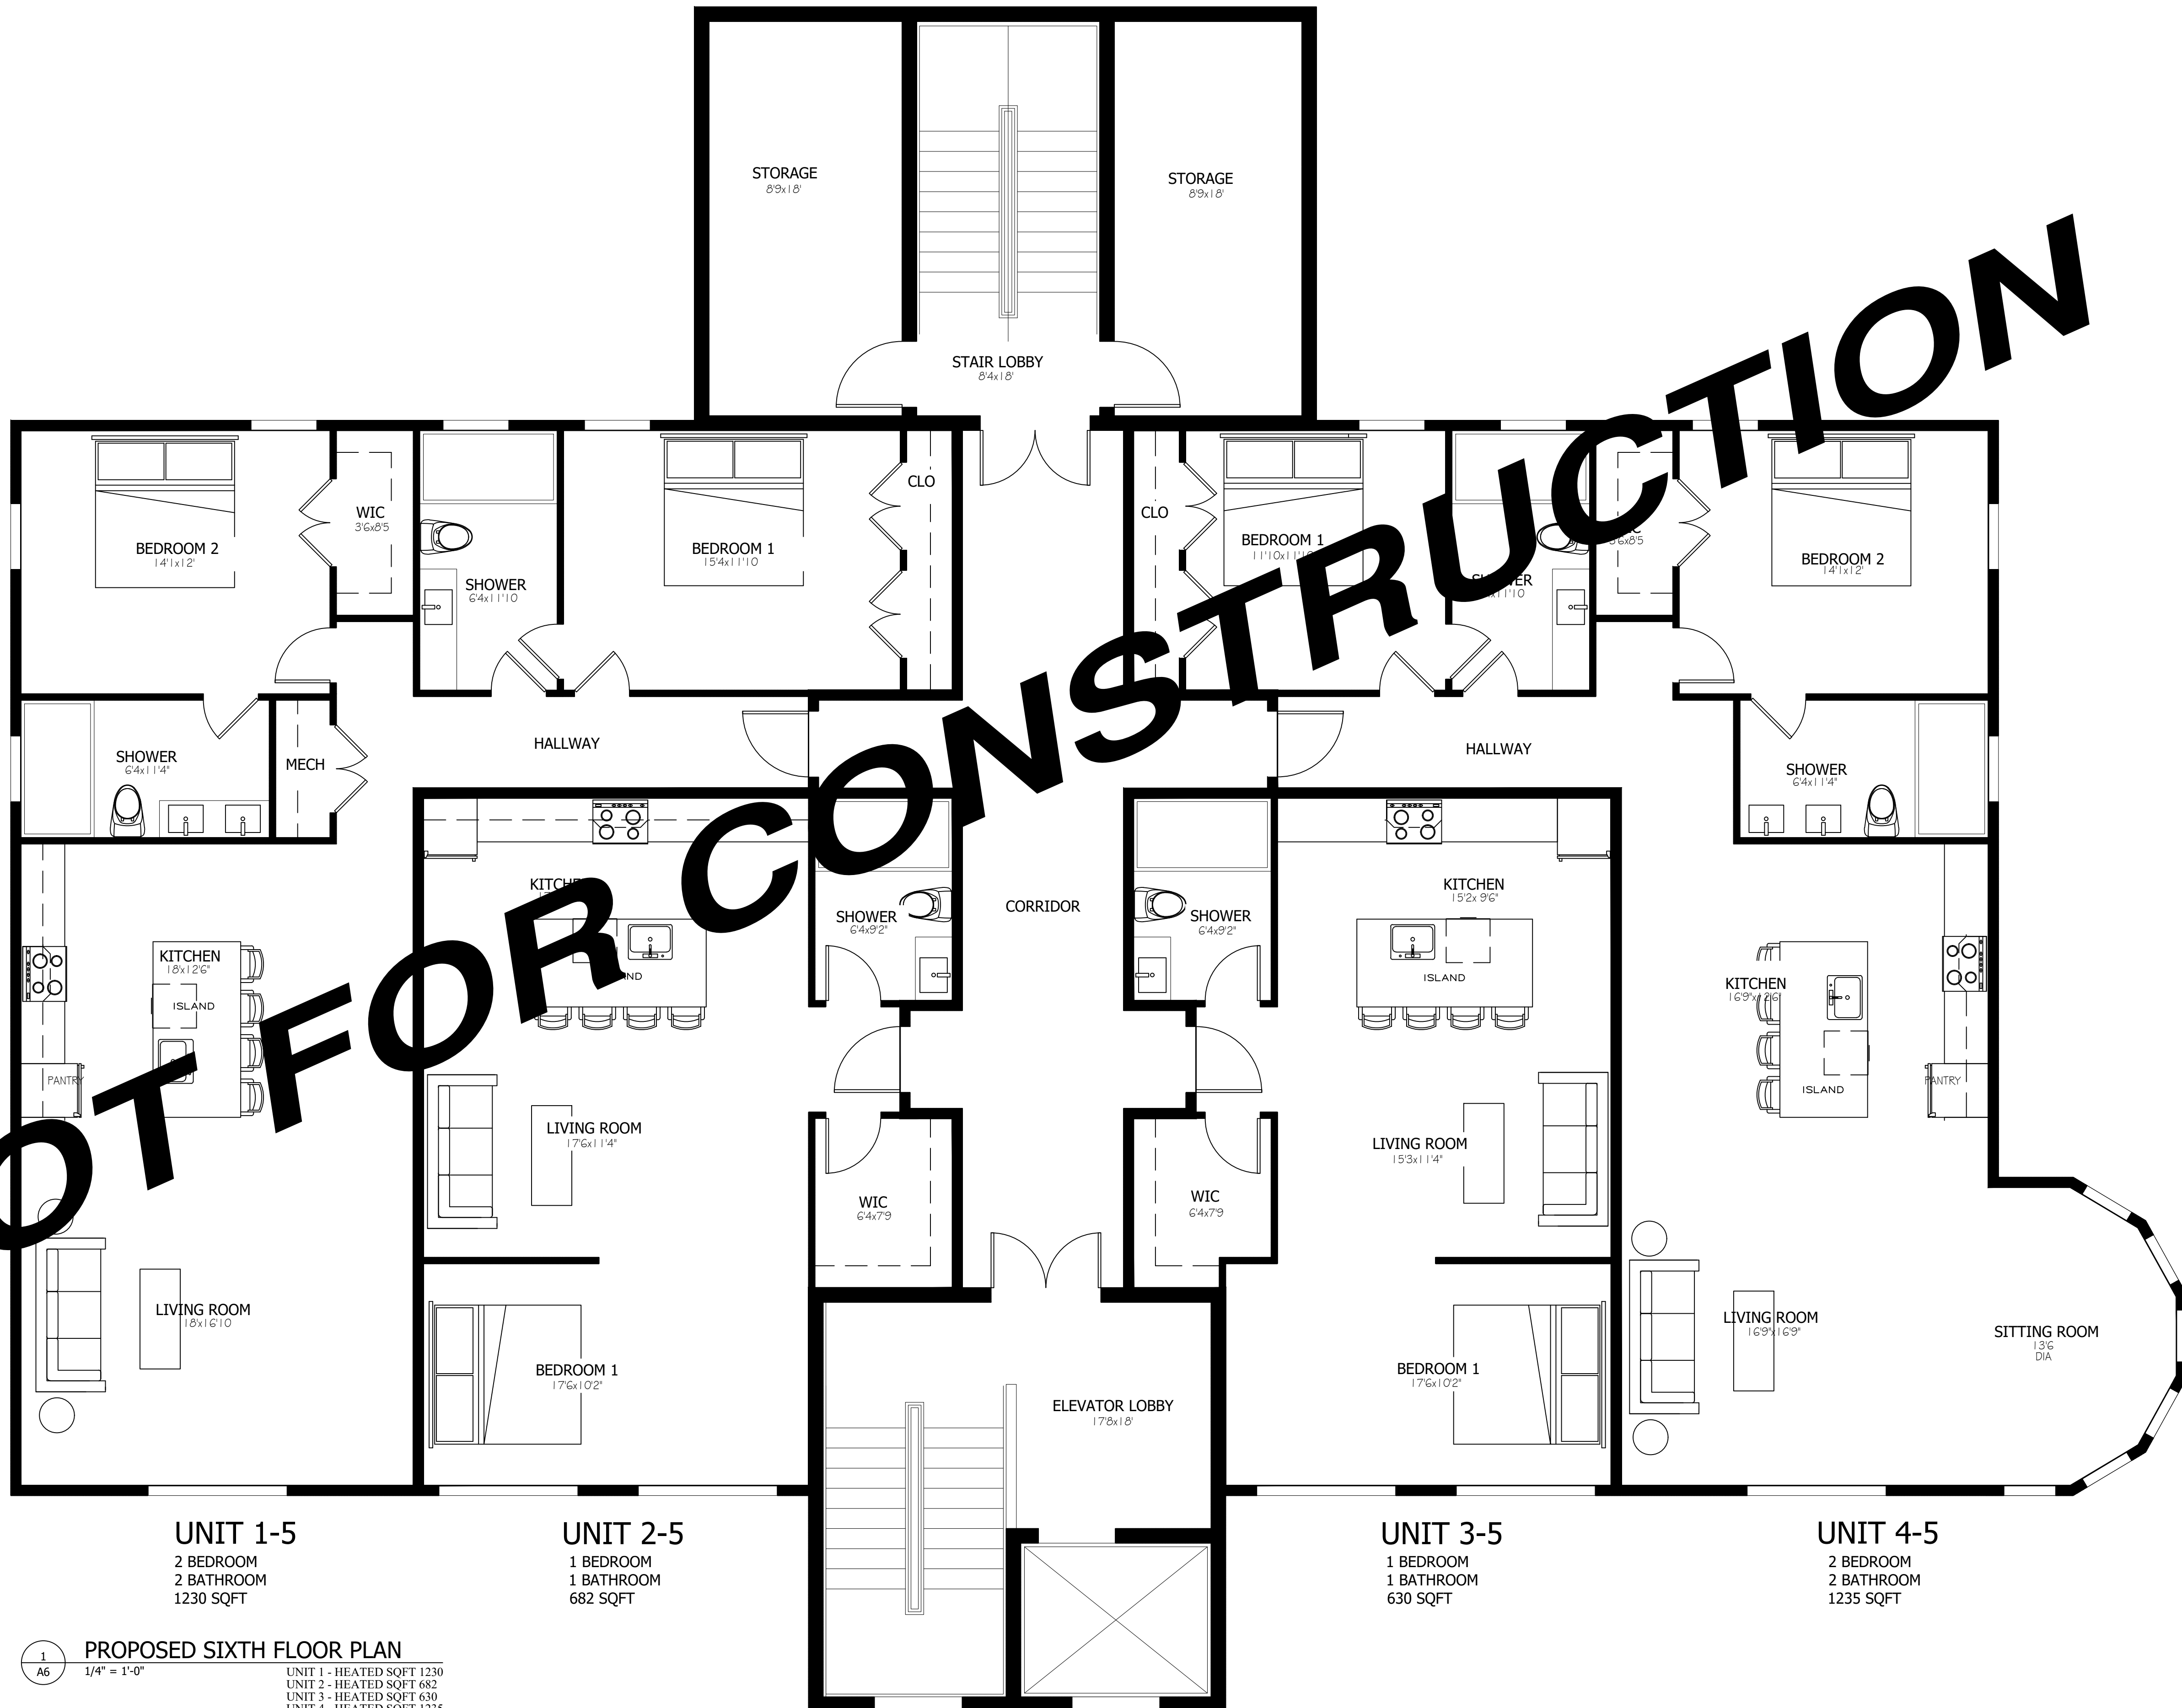

UNIT 1-5
 2 BEDROOM
 2 BATHROOM
 1230 SQFT

UNIT 2-5
 1 BEDROOM
 1 BATHROOM
 682 SQFT

UNIT 3-5
 1 BEDROOM
 1 BATHROOM
 630 SQFT

UNIT 4-5
 2 BEDROOM
 2 BATHROOM
 1235 SQFT


PROPOSED SIXTH FLOOR PLAN
 1/4" = 1'-0"
 UNIT 1 - HEATED SQFT 1230
 UNIT 2 - HEATED SQFT 682
 UNIT 3 - HEATED SQFT 630
 UNIT 4 - HEATED SQFT 1235

COPY RIGHT NOTICE: TO STRICKLAND HOLLOWAY
 THESE PLANS ARE LICENSED TO STRICKLAND HOLLOWAY
 ANY REUSE OF THESE PLANS WITHOUT PERMISSION OF
 R DESIGN CONSULTANTS IS NOT PERMITTED.

DATE	PROJECT NO.	SCALE	SHEET NO.
11/17/18	2025-72	AS SHOWN	A6

R
 DESIGN
 CONSULTANTS


3220 KIMBERLY RD NW
 KENNESAW GA, 30144
 T - 678.698.7680
 rdesignconsultants@gmail.com

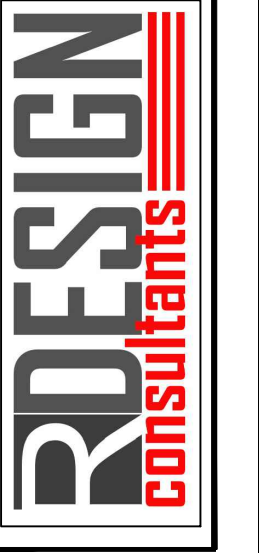

NEW CASTLE CONDOMINIUMS
 NEW CASTLE STREET, BRUNSWICK, GA

NOT RELEASED FOR CONSTRUCTION

NOT FOR CONSTRUCTION

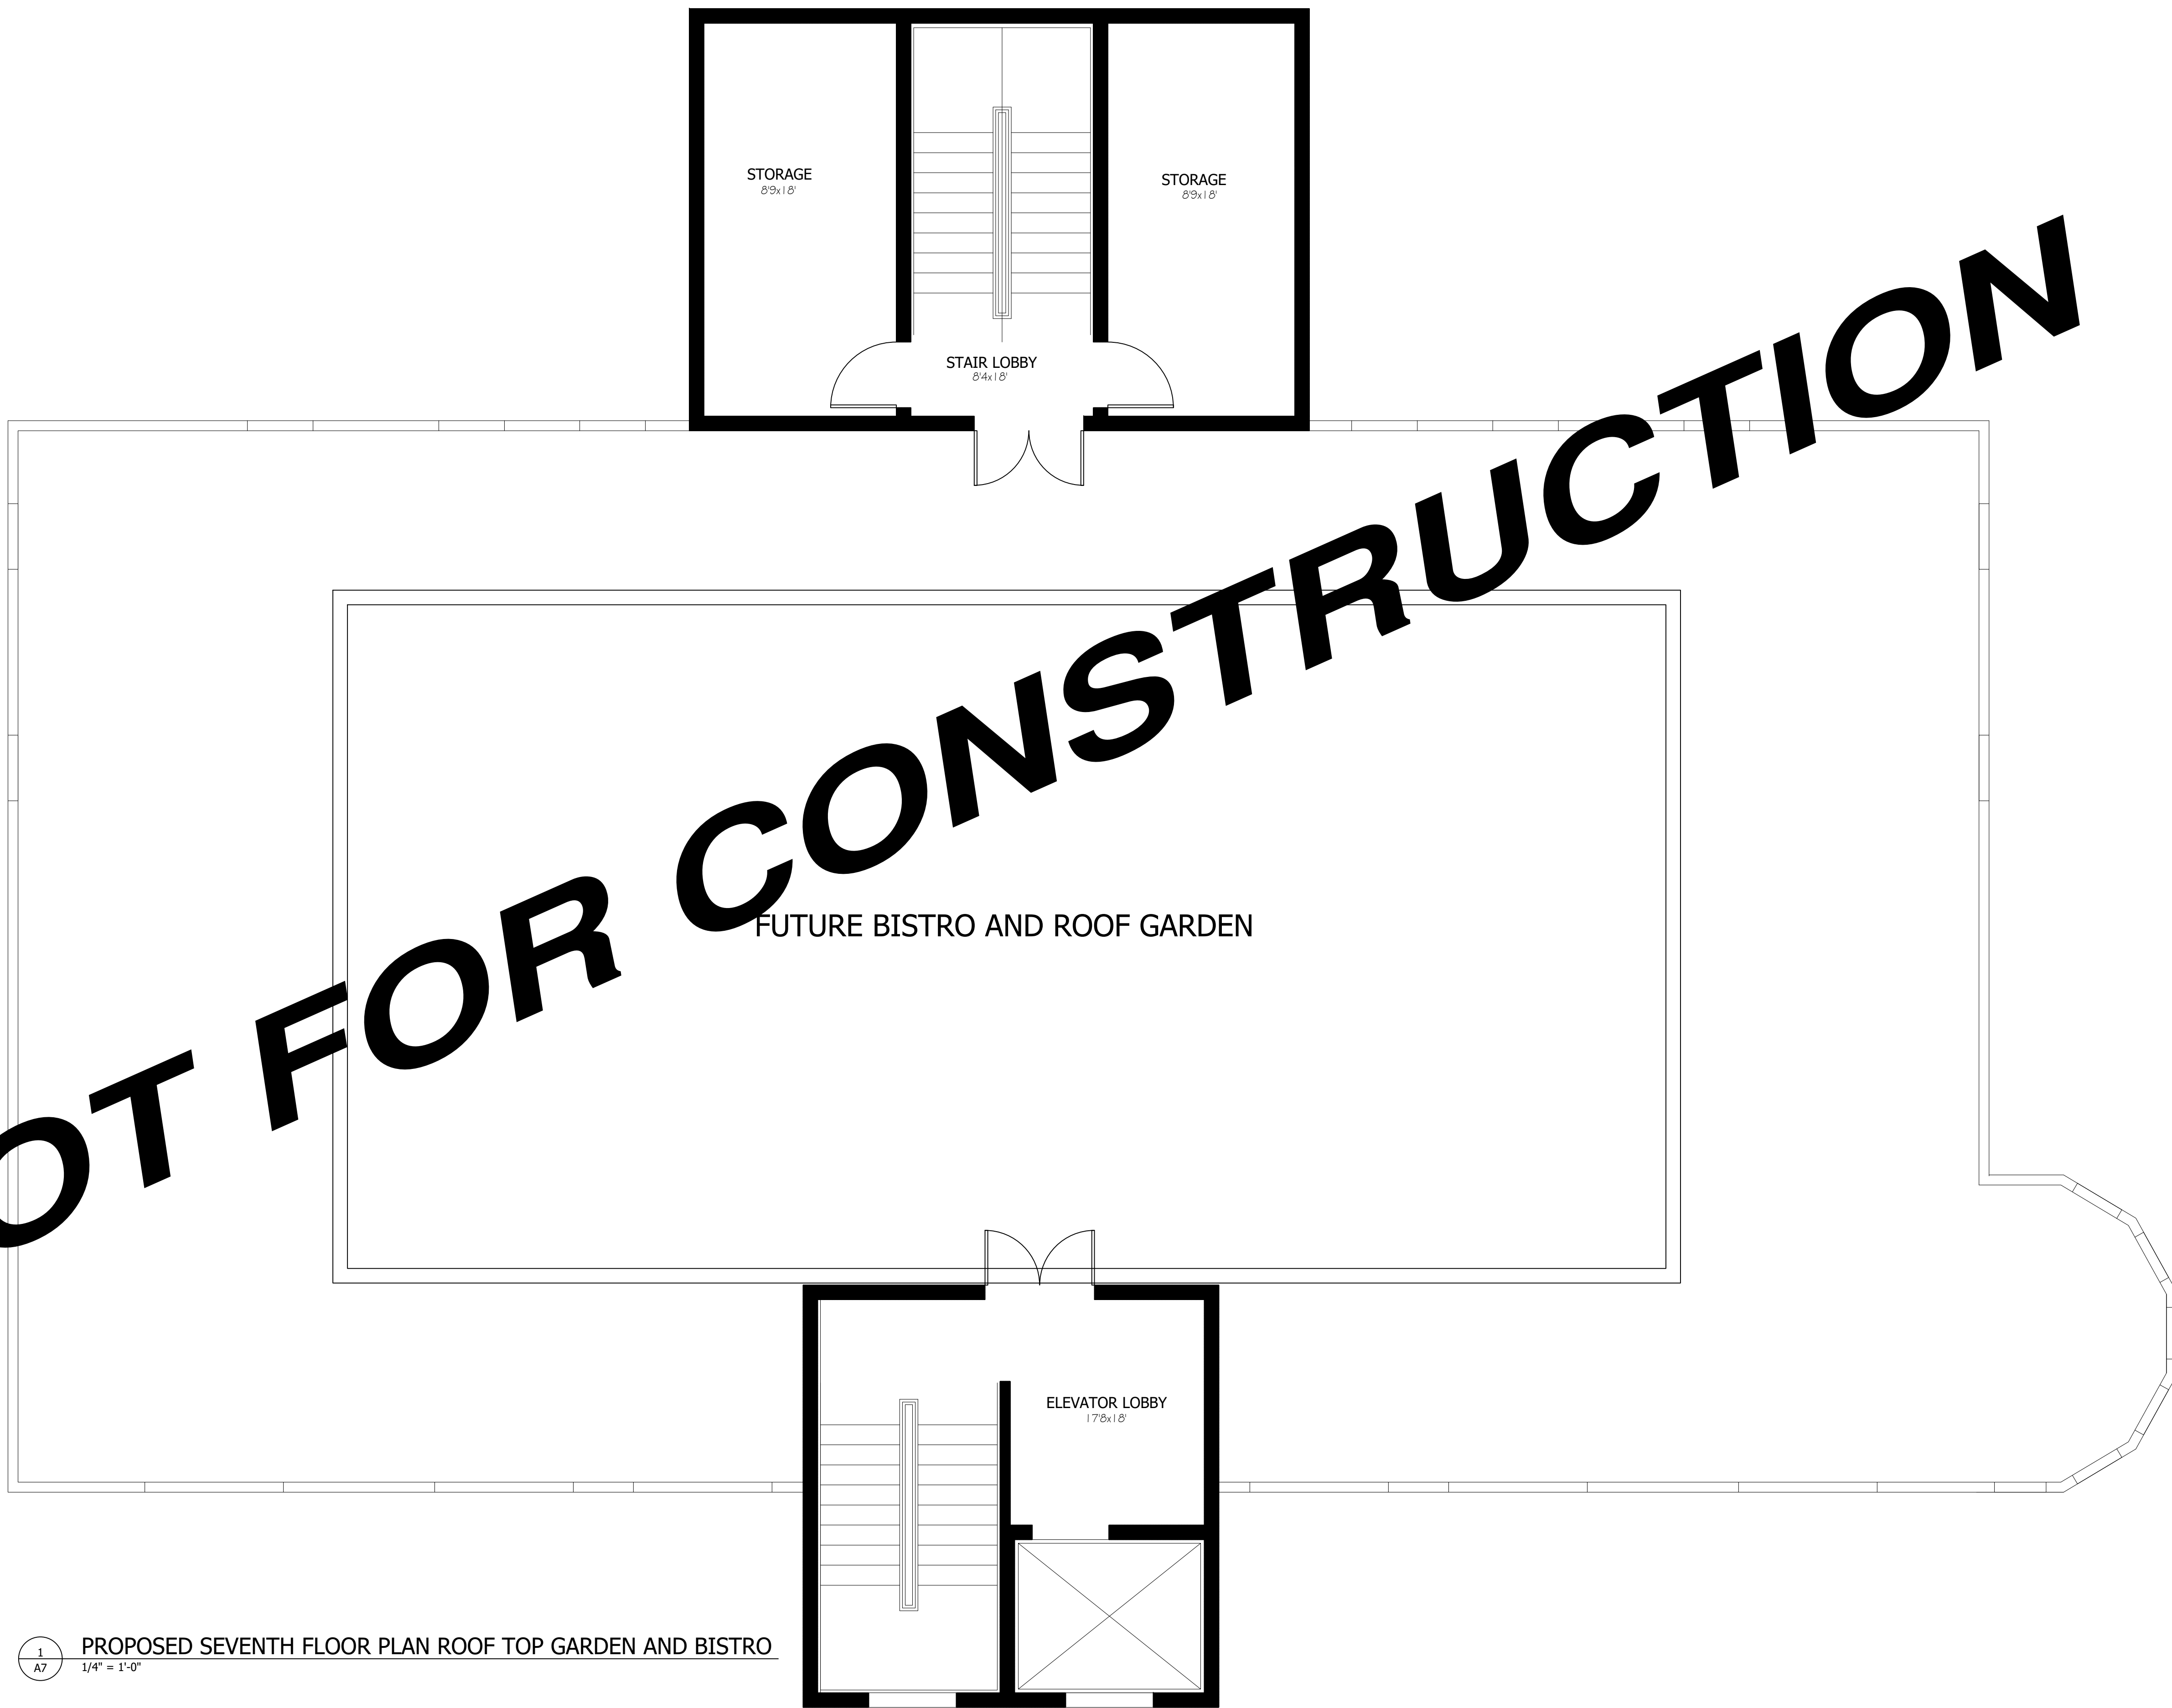


1
A7 PROPOSED SEVENTH FLOOR PLAN ROOF TOP GARDEN AND BISTRO
1/4" = 1'-0"

COPY RIGHT NOTICE: TO STRICKLAND HOLLOWAY
THESE PLANS ARE LICENSED TO THE USER FOR THE PROJECT ONLY.
ANY REUSE OF THESE PLANS WITHOUT PERMISSION OF
R DESIGN CONSULTANTS IS NOT PERMITTED.

REVISIONS	DATE	PROJECT NO.	SCALE	SHEET NO.
1	4/17/14	2023-72	AS SHOWN	A7
2				
3				
4				

R
DESIGN
CONSULTANTS

3220 KIMBERLY RD NW
KENNESAW GA, 30144
T - 678.698.7680
rdesignconsultants@gmail.com

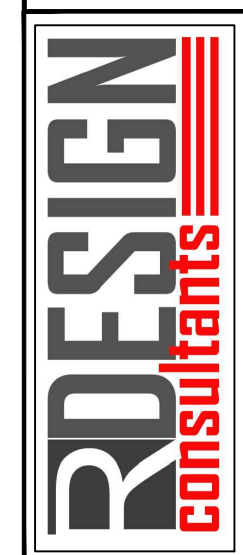

NEW CASTLE CONDOMINIUMS
NEW CASTLE STREET, BRUNSWICK, GA

NOT RELEASED FOR CONSTRUCTION



NOT FOR CONSTRUCTION

COPY RIGHT NOTICE: TO STRICKLAND HOLLOWAY
 THESE PLANS ARE LICENSED
 ANY REUSE OF THESE PLANS WITHOUT PERMISSION OF
 R DESIGN CONSULTANTS IS NOT PERMITTED.

DATE	PROJECT NO.	SCALE	SHEET NO.
4/17/14	2023-72	AS SHOWN	

REVISIONS	DATE	BY	APP'D
1			
2			
3			
4			

R
 DESIGN
 CONSULTANTS

3220 KIMBERLY RD NW
 KENNESAW GA, 30144
 T - 678.698.7680
 rdesignconsultants@gmail.com



NEW CASTLE CONDOMINIUMS
 NEW CASTLE STREET, BRUNSWICK, GA


NOT RELEASED FOR CONSTRUCTION

COPY RIGHT NOTICE: TO STRICKLAND HOLLOWAY
 THESE PLANS ARE LICENSED TO STRICKLAND HOLLOWAY
 ANY REUSE OF THESE PLANS WITHOUT PERMISSION OF
 R DESIGN CONSULTANTS IS NOT PERMITTED.

DATE	PROJECT NO.	SHEET NO.
8/17/24	2025-72	A9
SCALE	BY	DATE
1/4" = 1'-0"	RG	
REVISIONS	NO.	DESCRIPTION
	1	
	2	
	3	
	4	


R DESIGN CONSULTANTS

3220 KIMBERLY RD NW
 KENNESAW GA, 30144
 T - 678.698.7680
 rdesignconsultants@gmail.com

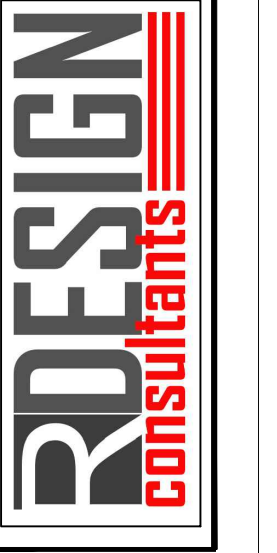


NEW CASTLE CONDOMINIUMS
 NEW CASTLE STREET, BRUNSWICK, GA


NOT RELEASED FOR CONSTRUCTION

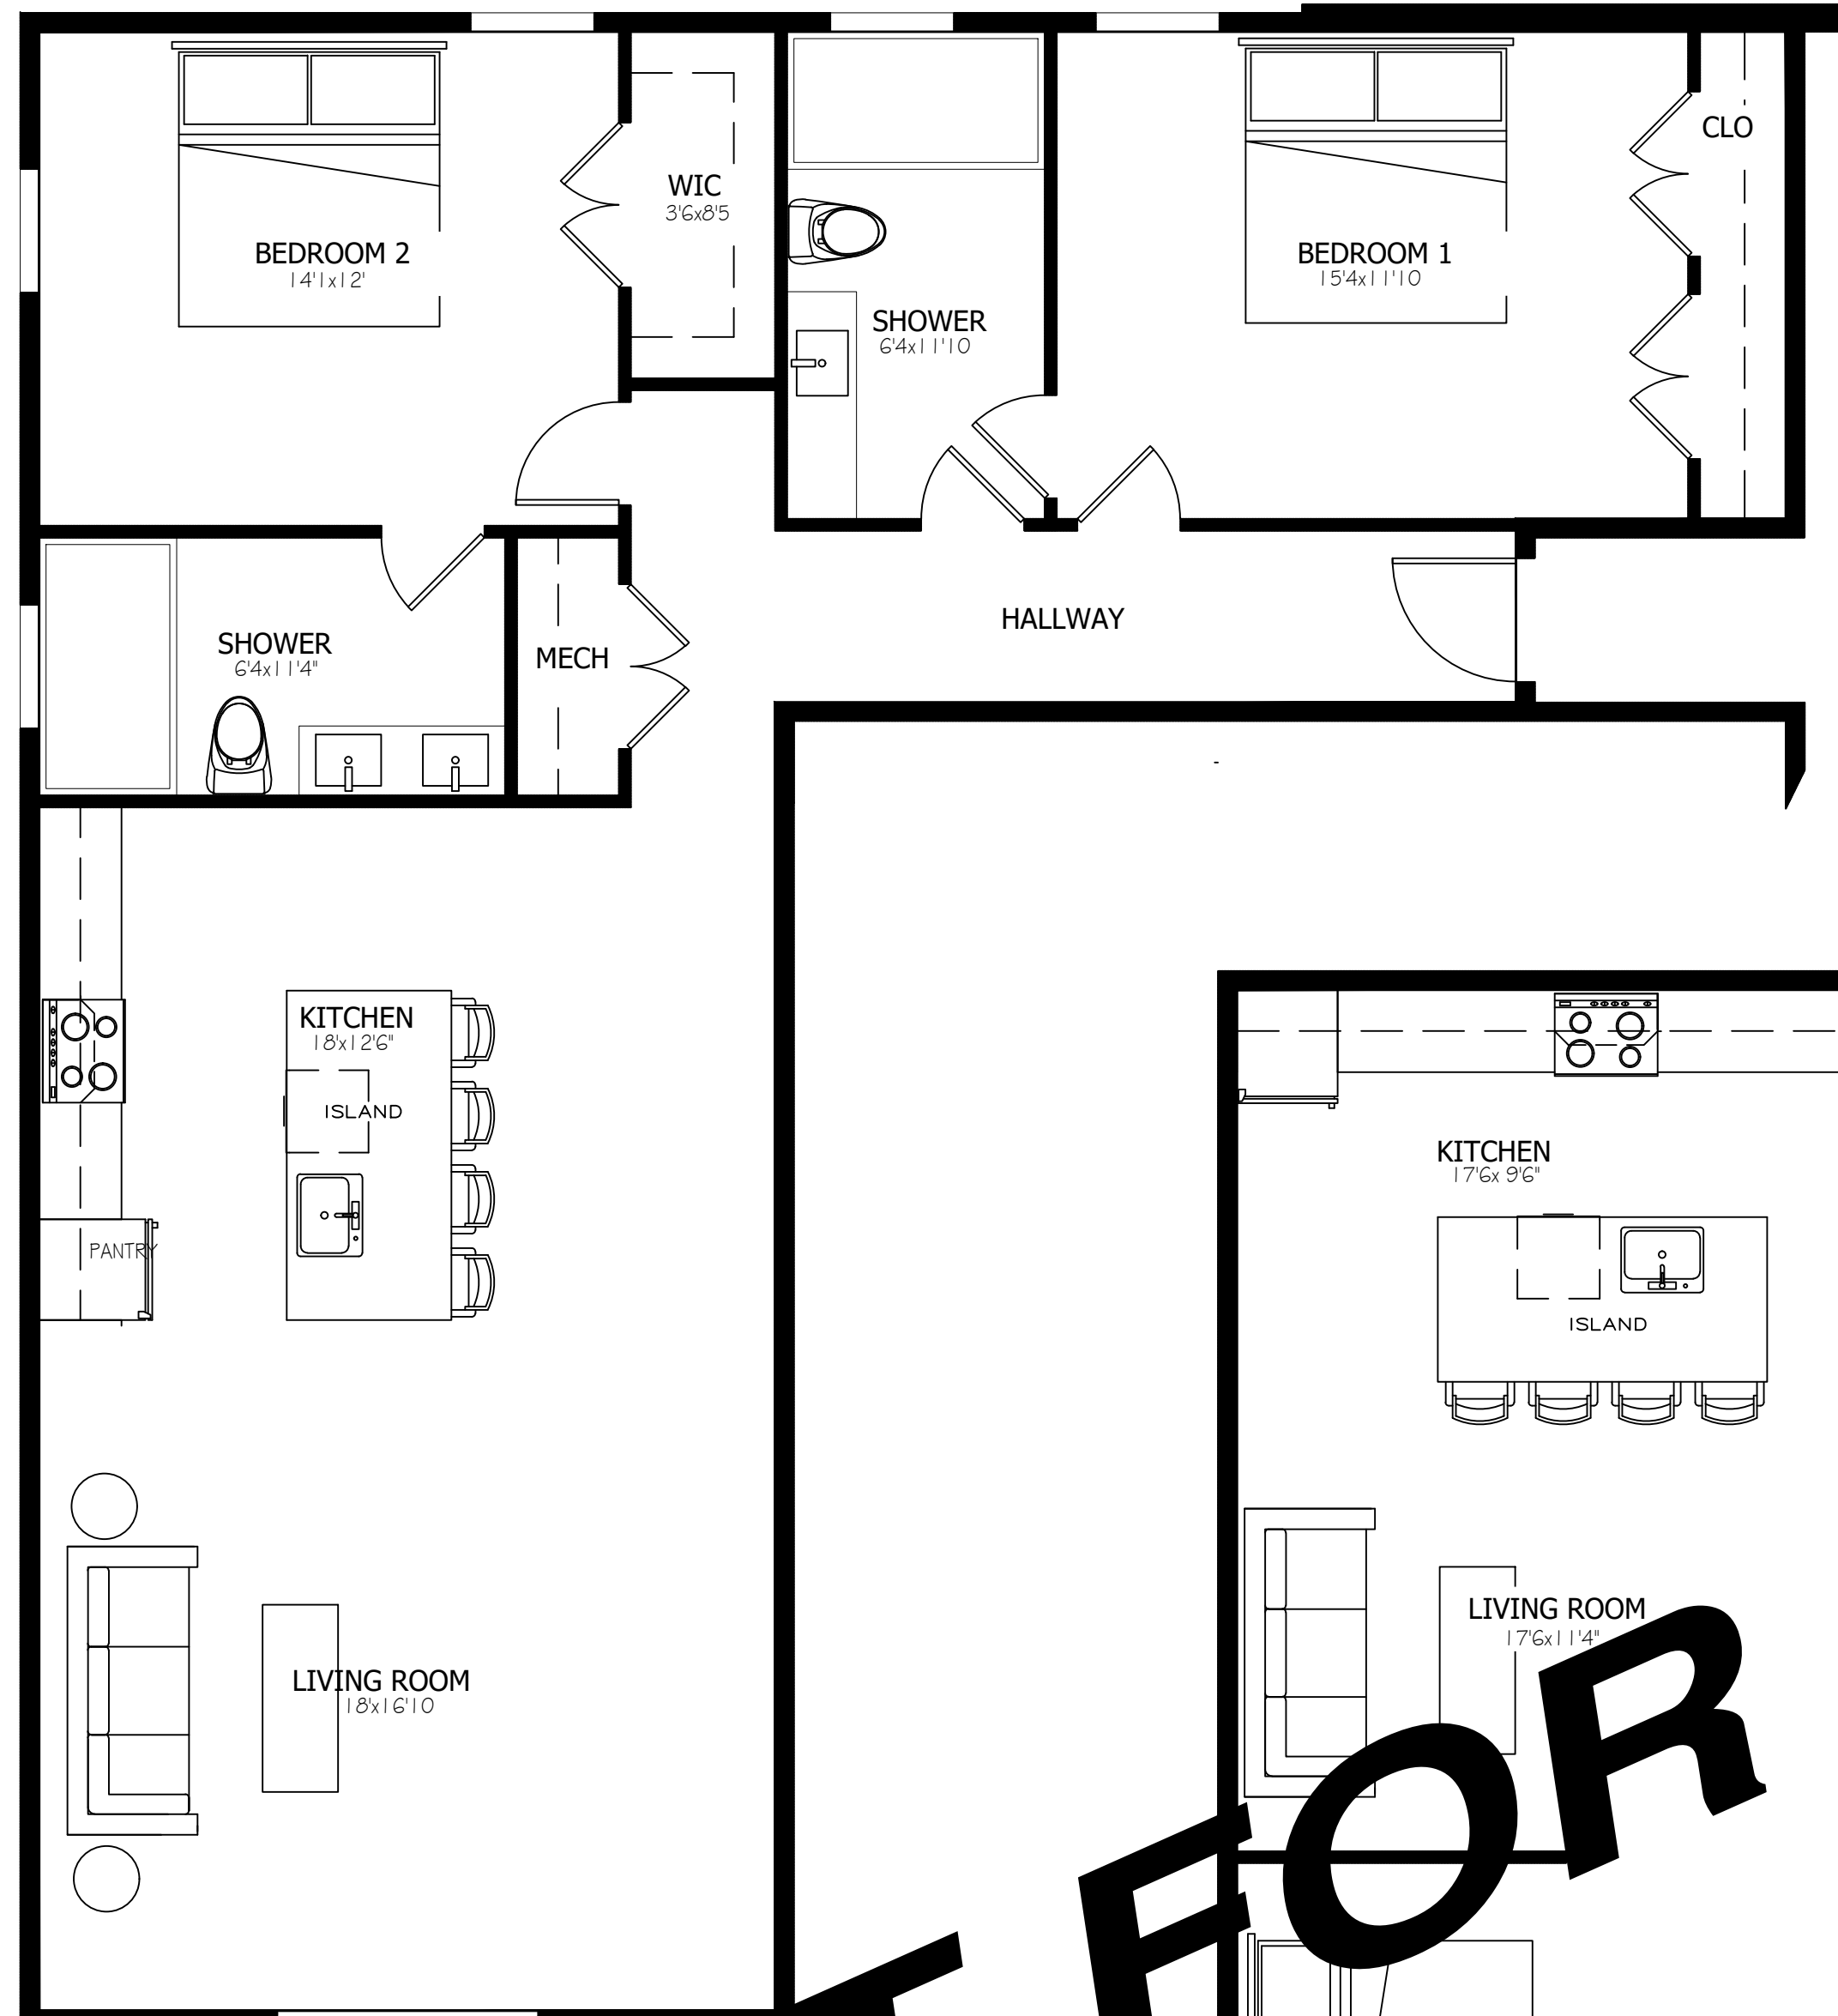


1 UNIT 1 FLOOR PLAN
 1/4" = 1'-0" UNIT 1 - HEATED SQFT 1230
 UNIT 1
 2 BEDROOM
 2 BATHROOM
 1230 SQFT

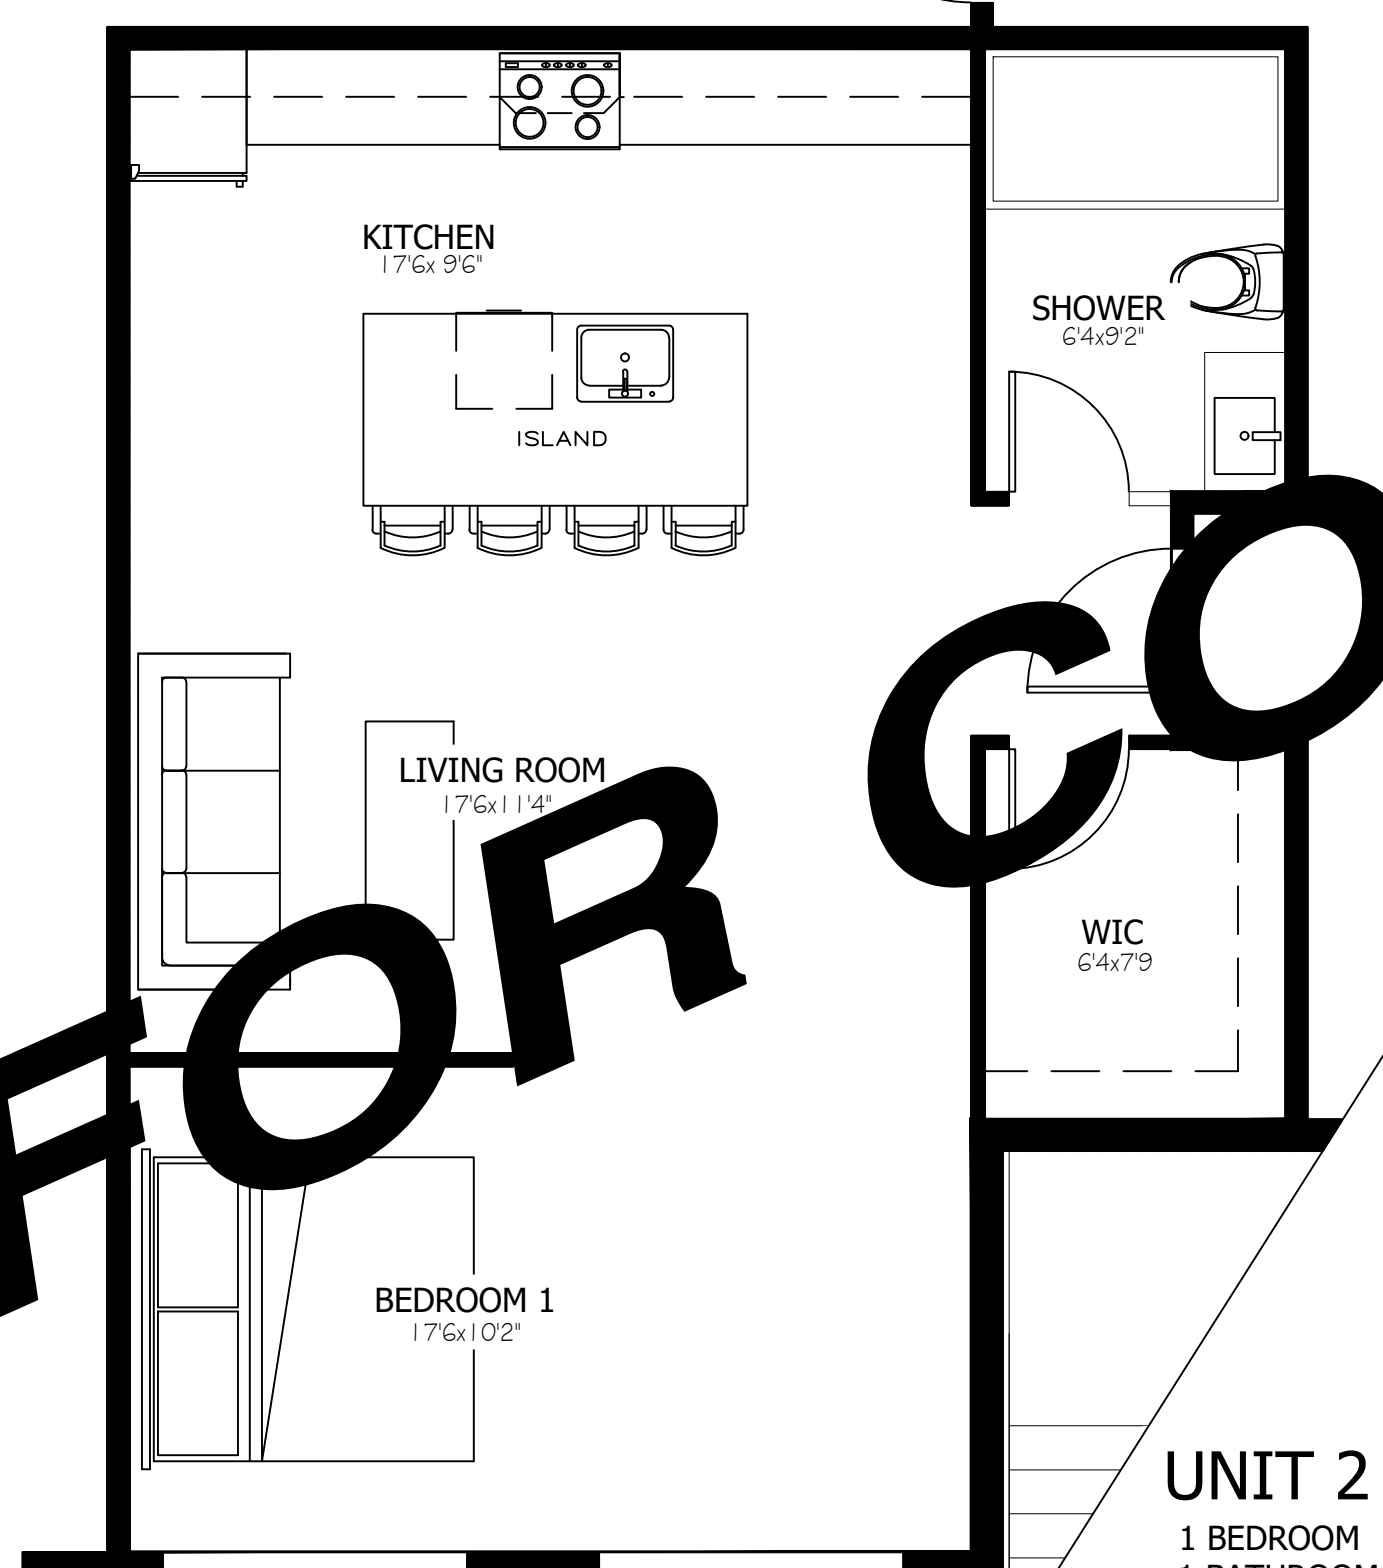

2 UNIT 2 FLOOR PLAN
 1/4" = 1'-0" UNIT 1 - HEATED SQFT 682

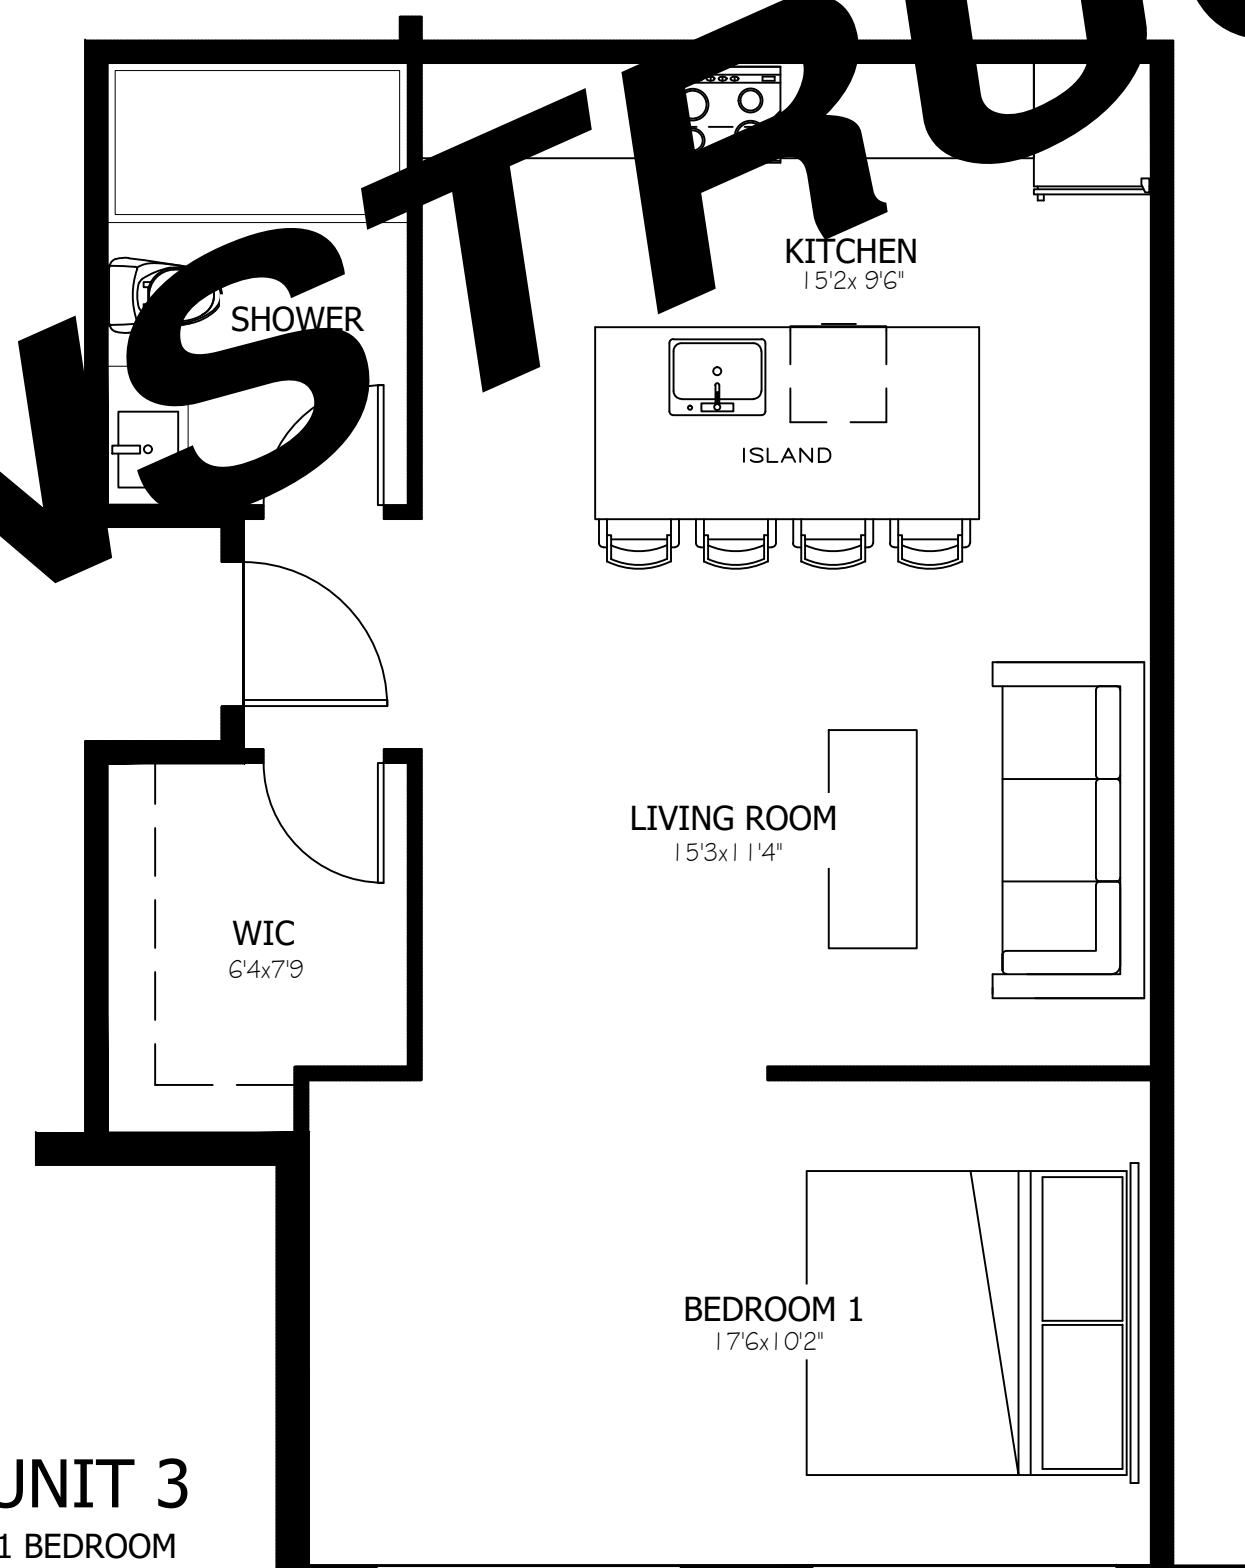


3 UNIT 3 FLOOR PLAN
 1/4" = 1'-0" UNIT 1 - HEATED SQFT 630

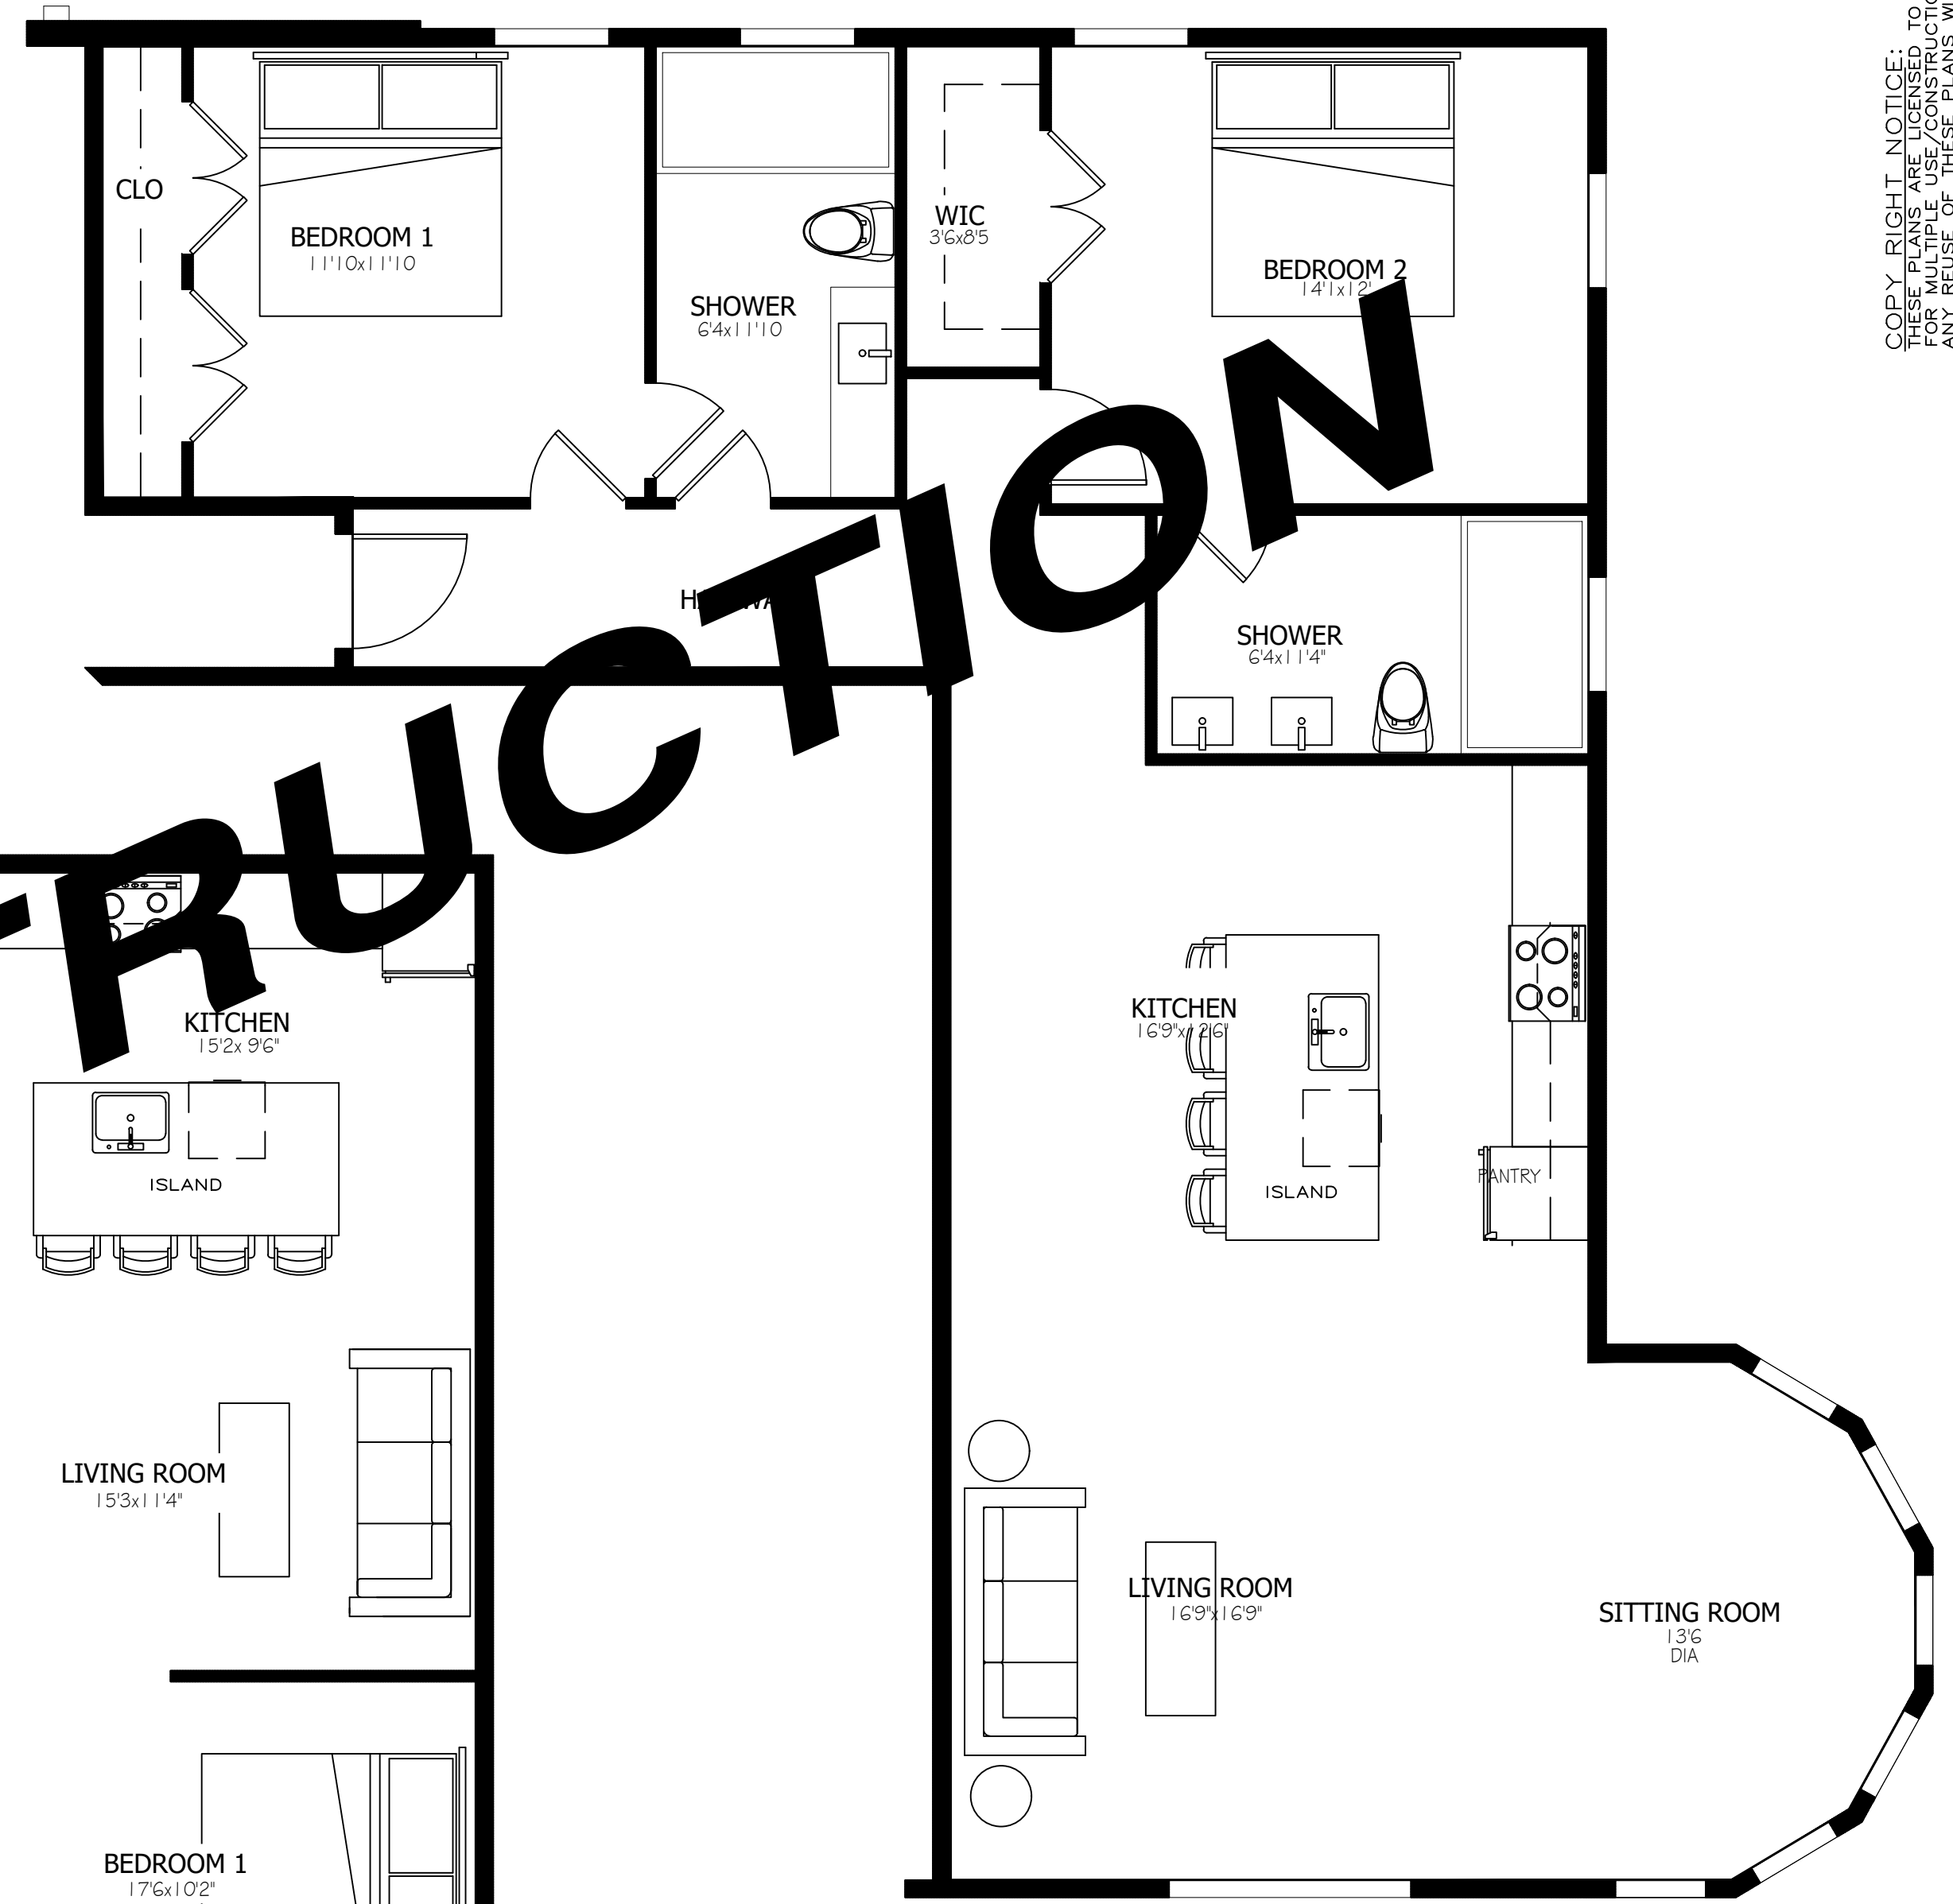


4 UNIT 4 FLOOR PLAN
 1/4" = 1'-0" UNIT 1 - HEATED SQFT 630
 UNIT 4
 2 BEDROOM
 2 BATHROOM
 1235 SQFT

NOT FOR CONSTRUCTION

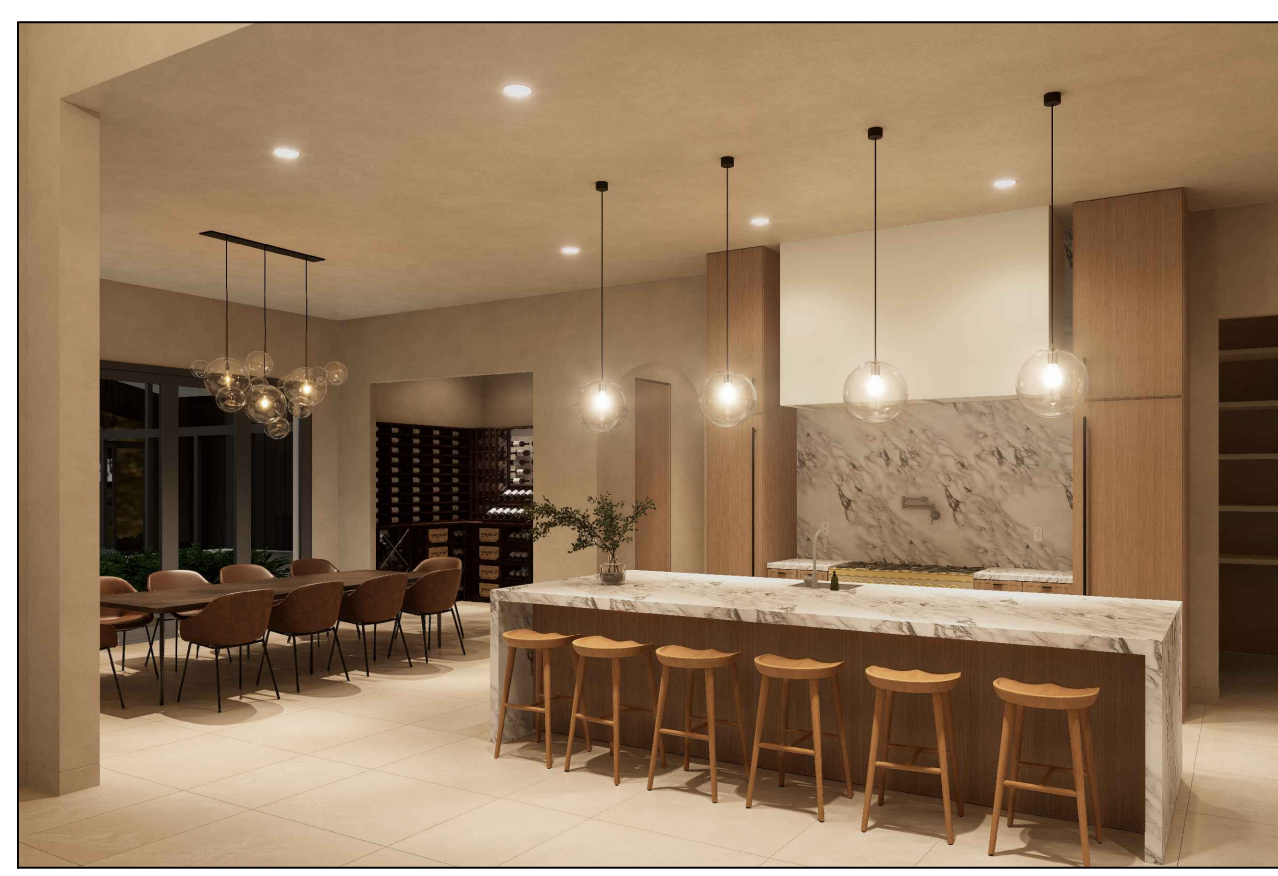

5 CONCEPTUAL INTERIOR DESIGN
 1/4" = 1'-0"

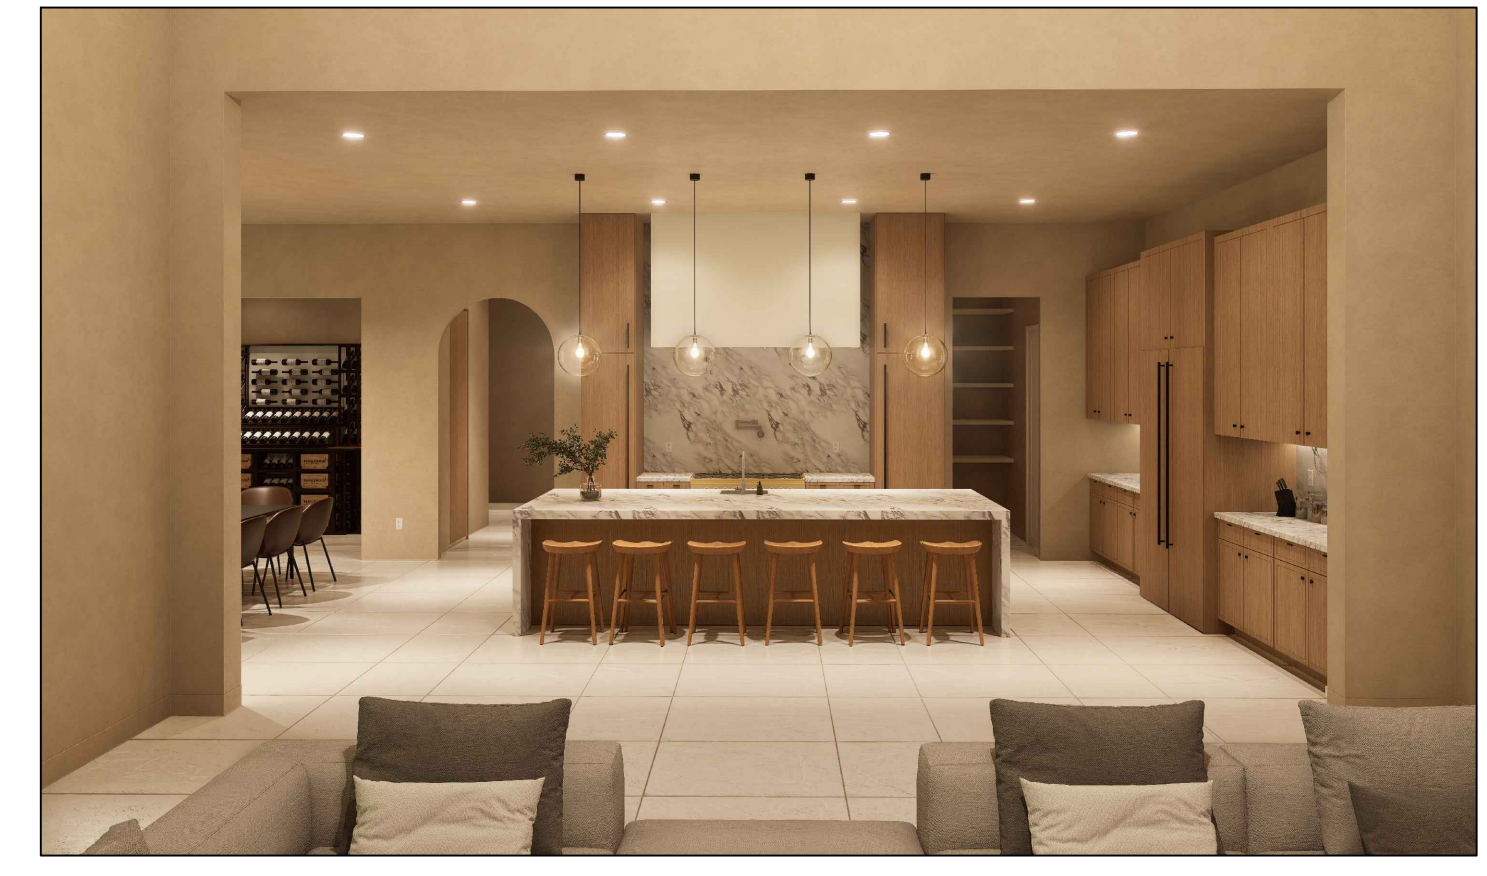

6 CONCEPTUAL INTERIOR DESIGN
 1/4" = 1'-0"