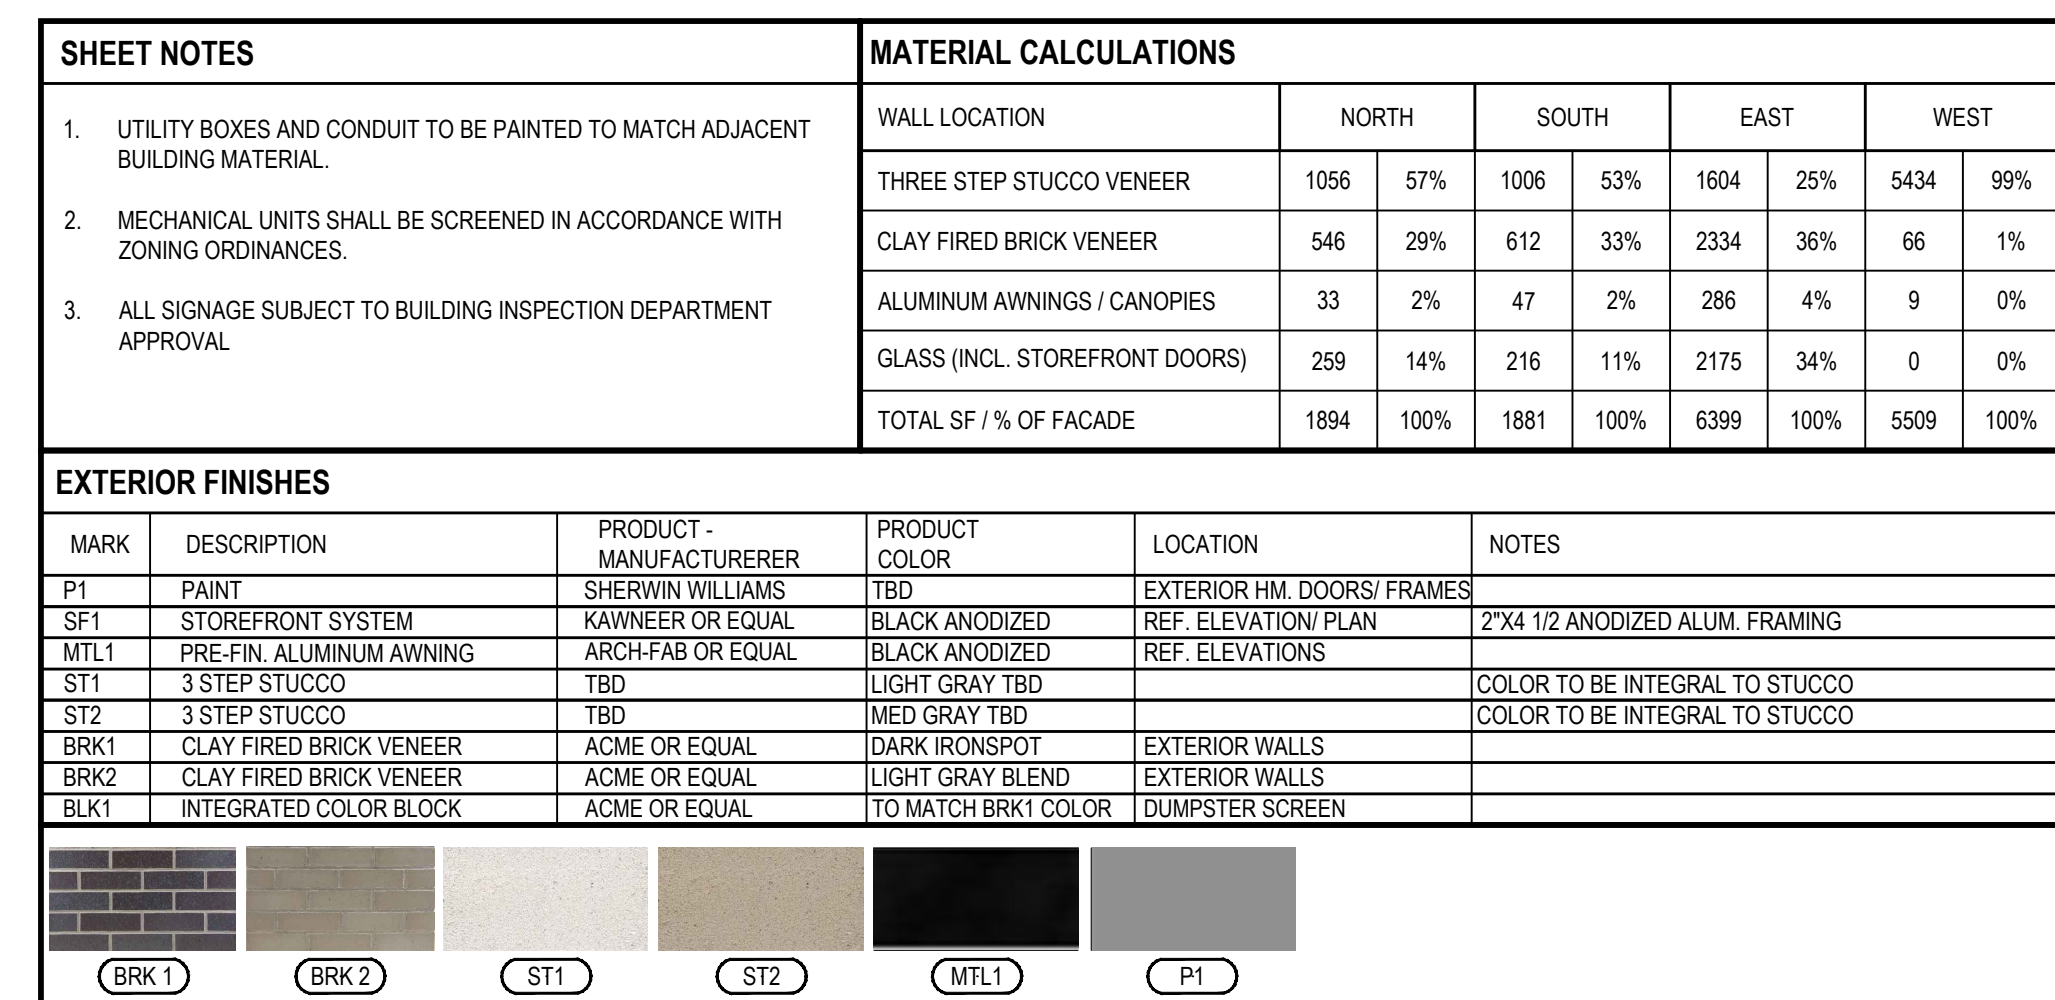
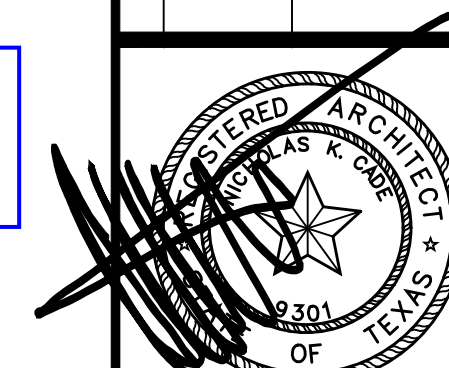


[illegible]


APPROVED
JULY 19, 2023
CITY OF PLANO
PLANNING DEPARTMENT
PLANNER: PM

EXPIRES
JULY 19, 2025
CITY OF PLANO


FACADE PLAN

CITY PROJECT NUMBER FAP2023-026
TURNPIKE COMMONS ADDITION
4.004 ACRES
LOT 3, BLOCK 3
PREPARATION DATE: 2023-06-13


<u>OWNER/ APPLICANT</u>	<u>ARCHITECT</u>
PLANO SHILOH HOLDINGS, LLC.	NCA PARTNERS
18484 PRESTON RD. SUITE 208	5646 MILTON ST. STE. 610
DALLAS TX, 75252	DALLAS TX, 75206
CONTACT: ALAN ALTICK	CONTACT: NICK CADE
PH: 972.758.9800	PH: 214.361.9900

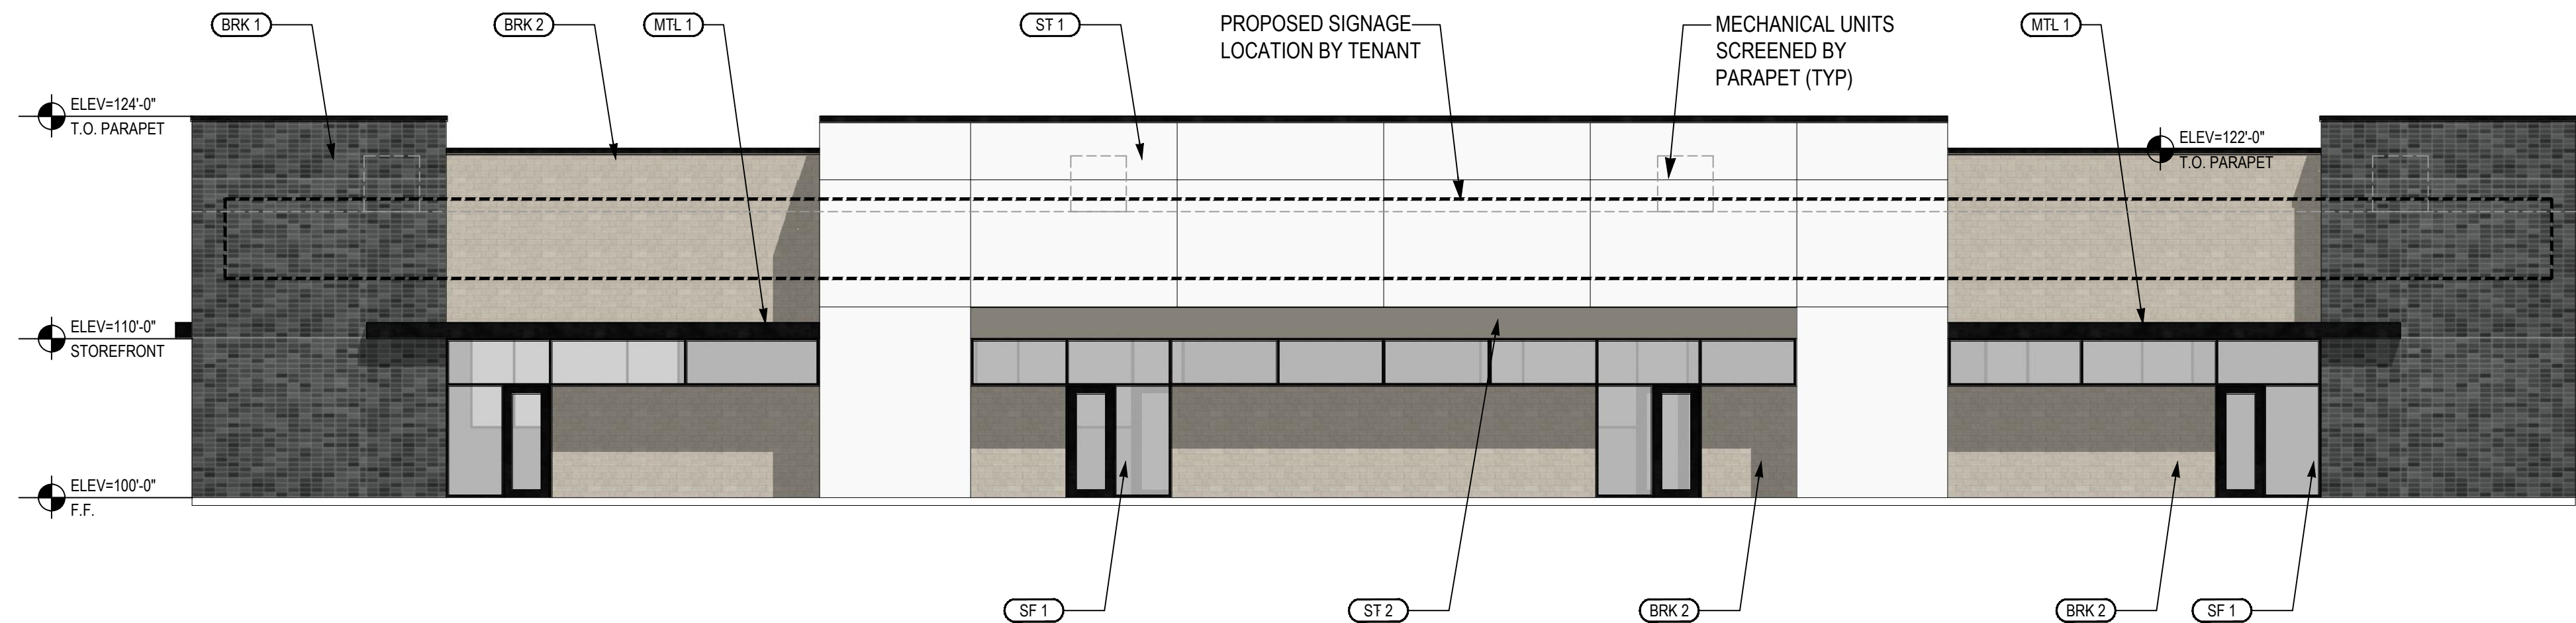


01 NORTH ELEVATION
1/8" = 1'-0"

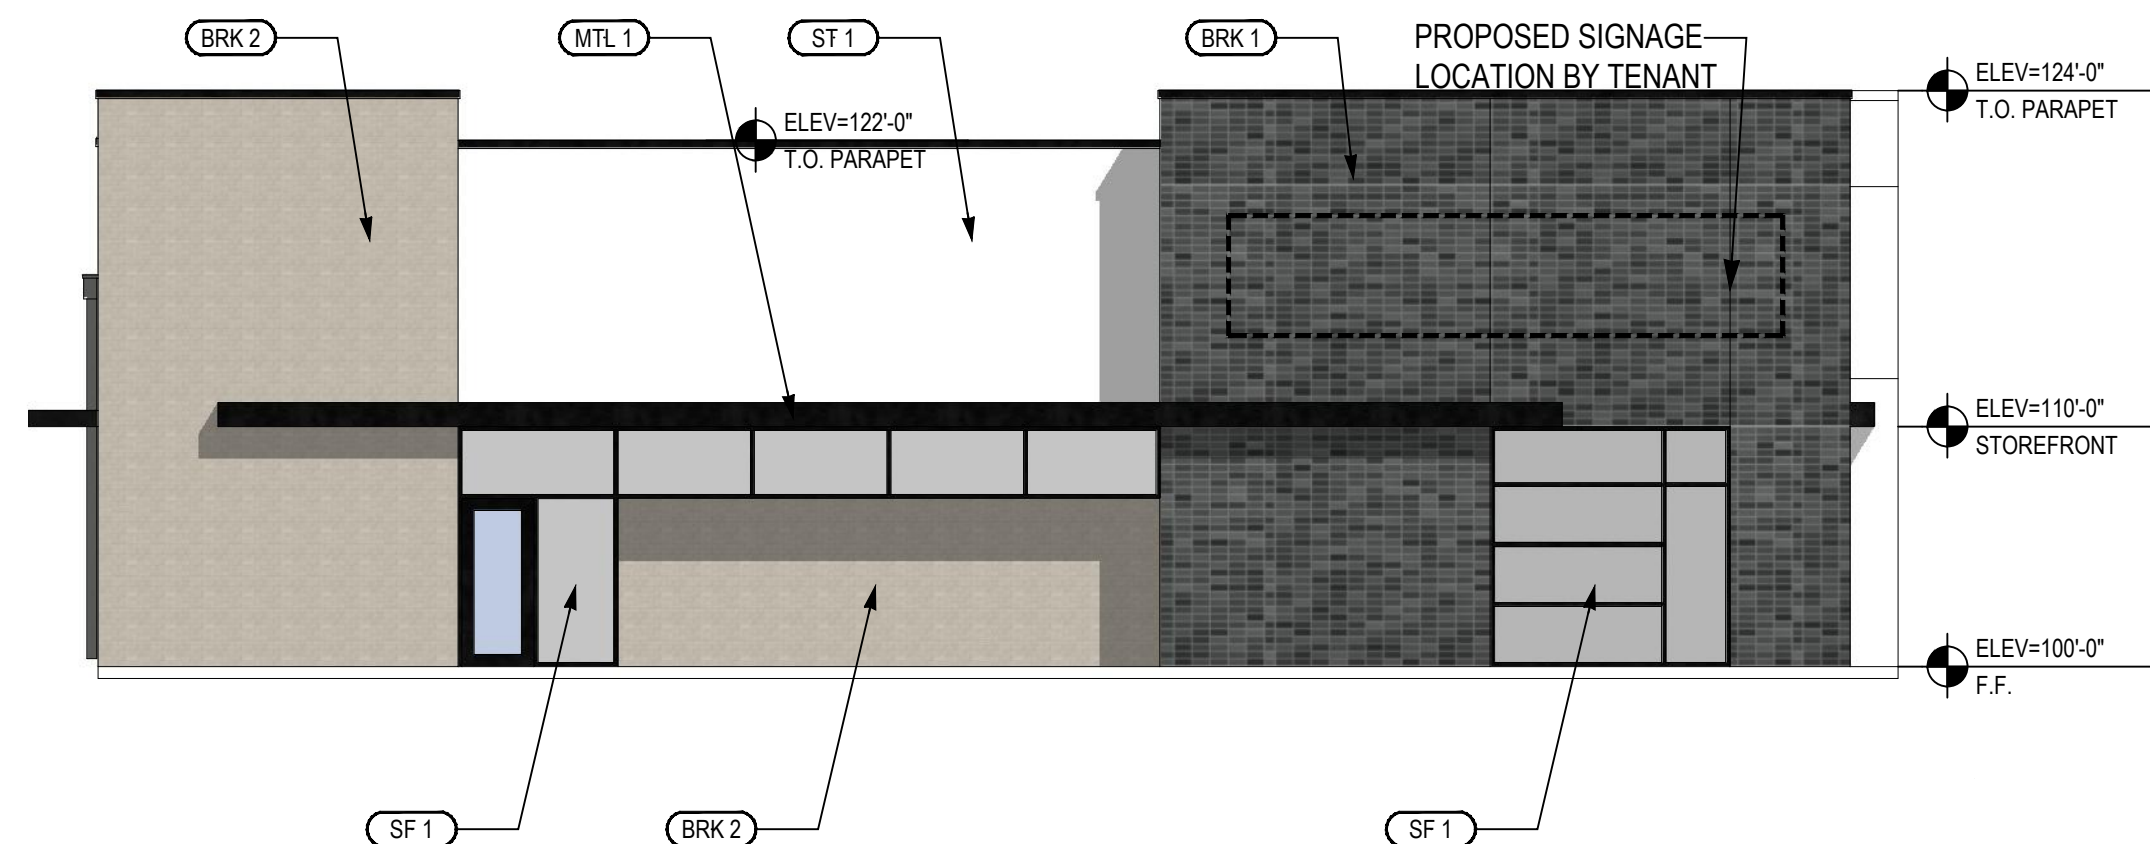

03 EAST ELEVATION
1/8" = 1'-0"

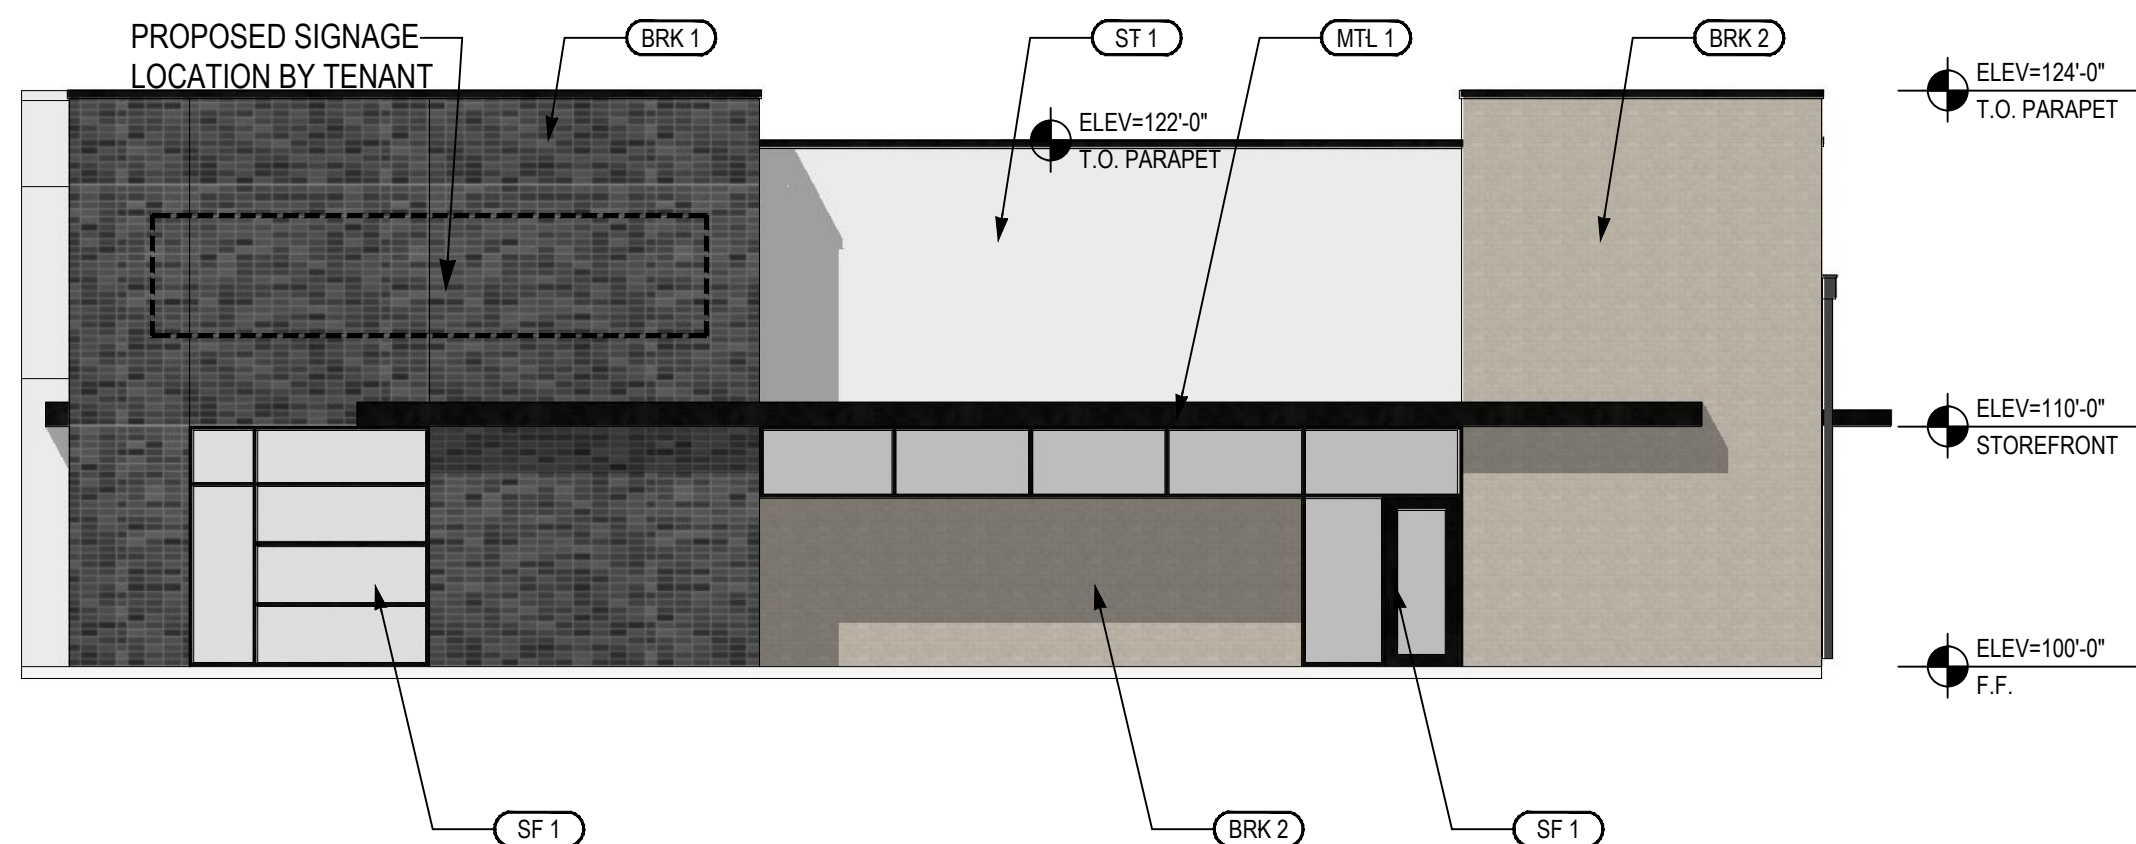

02 WEST ELEVATION
1/8" = 1'-0"

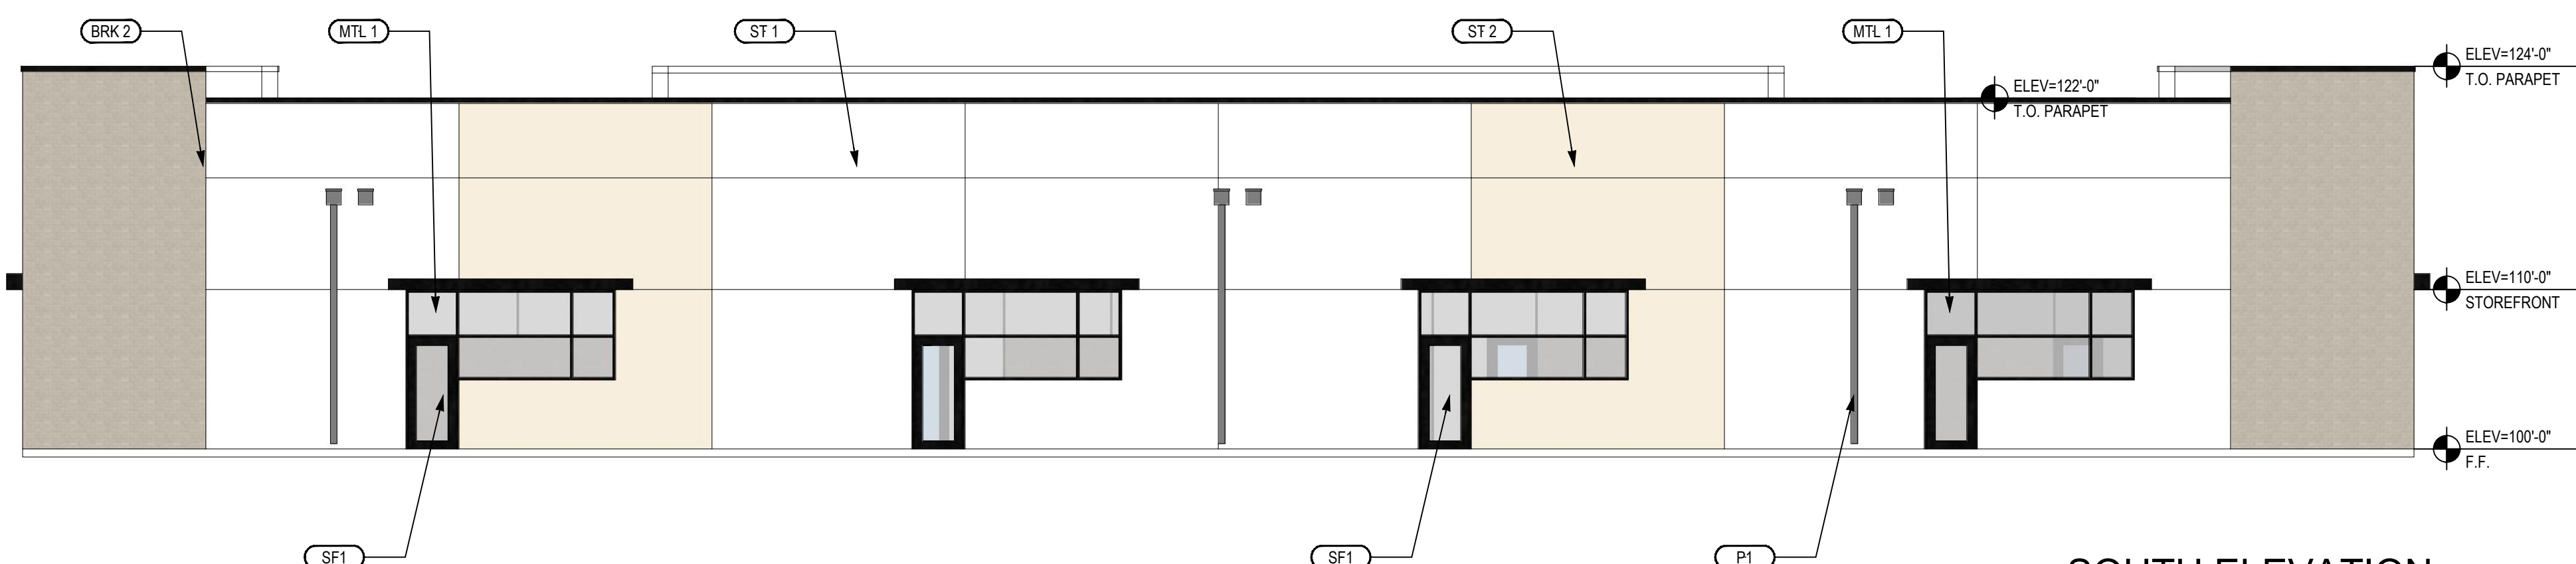

04 SOUTH ELEVATION
1/8" = 1'-0"

EXTERIOR FINISHES

MARK	DESCRIPTION	PRODUCT - MANUFACTURER	PRODUCT COLOR	LOCATION	NOTES
P1	PAINT	SHERWIN WILLIAMS	TBD	EXTERIOR HM. DOORS/ FRAMES	
SF1	STOREFRONT SYSTEM	KAWNEER OR EQUAL	BLACK ANODIZED	REF. ELEVATION/ PLAN	2"x4 1/2" ANODIZED ALUM. FRAMING
MTL1	PRE-FIN. ALUMINUM AWNING	ARCH-FAB OR EQUAL	BLACK ANODIZED	REF. ELEVATIONS	
ST1	3 STEP STUCCO	TBD	LIGHT GRAY TBD		COLOR TO BE INTEGRAL TO STUCCO
ST2	3 STEP STUCCO	TBD	MED GRAY TBD		COLOR TO BE INTEGRAL TO STUCCO
BRK1	CLAY FIRED BRICK VENEER	ACME OR EQUAL	DARK IRONSPOT	EXTERIOR WALLS	
BRK2	CLAY FIRED BRICK VENEER	ACME OR EQUAL	LIGHT GRAY BLEND	EXTERIOR WALLS	
BLK1	INTEGRATED COLOR BLOCK	ACME OR EQUAL	TO MATCH BRK1 COLOR	DUMPSTER SCREEN	



BRK1



BRK2



ST1



ST2



MTL1



P1

SHEET NOTES

1.

UTILITY BOXES AND CONDUIT TO BE PAINTED TO MATCH ADJACENT BUILDING MATERIAL.

2.


MECHANICAL UNITS SHALL BE SCREENED IN ACCORDANCE WITH ZONING ORDINANCES.

3.

ALL SIGNAGE SUBJECT TO BUILDING INSPECTION DEPARTMENT APPROVAL

MATERIAL CALCULATIONS

WALL LOCATION	NORTH		WEST		EAST		SOUTH	
THREE STEP STUCCO VENEER	1184	35%	366	28%	366	28%	2397	72%
CLAY FIRED BRICK VENEER	1779	51%	645	49%	645	49%	552	17%
ALUMINUM AWNINGS / CANOPIES	60	2%	59	5%	59	5%	40	1%
GLASS (INCL. STOREFRONT DOORS)	483	14%	234	18%	234	18%	356	11%
TOTAL SF / % OF FACADE	3506	100%	1304	100%	1304	100%	3345	100%

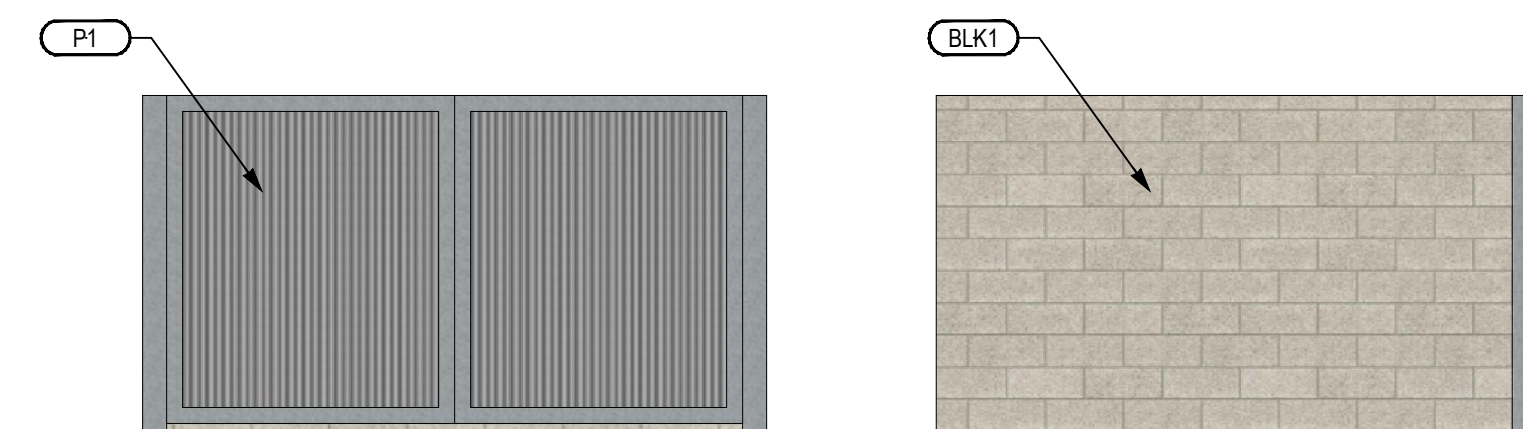

05 DUMPSTER SCREEN
1/4" = 1'-0"


APPROVED
JULY 19, 2023
CITY OF PLANO
PLANNING DEPARTMENT
PLANNER: P/M

EXPIRES
JULY 19, 2025
CITY OF PLANO


FACADE PLAN
CITY PROJECT NUMBER FAP2023-026
TURNPIKE COMMONS ADDITION
4.004 ACRES
LOT 3, BLOCK 3
PREPARATION DATE: 2023-06-13

OWNER/ APPLICANT
PLANO SHILOH HOLDINGS, LLC.
18484 PRESTON RD. SUITE 208
DALLAS TX, 75252
CONTACT: ALAN ALTICK
PH: 972.758.9800


ARCHITECT
NCA PARTNERS
5646 MILTON ST. STE. 610
DALLAS TX, 75206
CONTACT: NICK CADE
PH: 214.361.9901

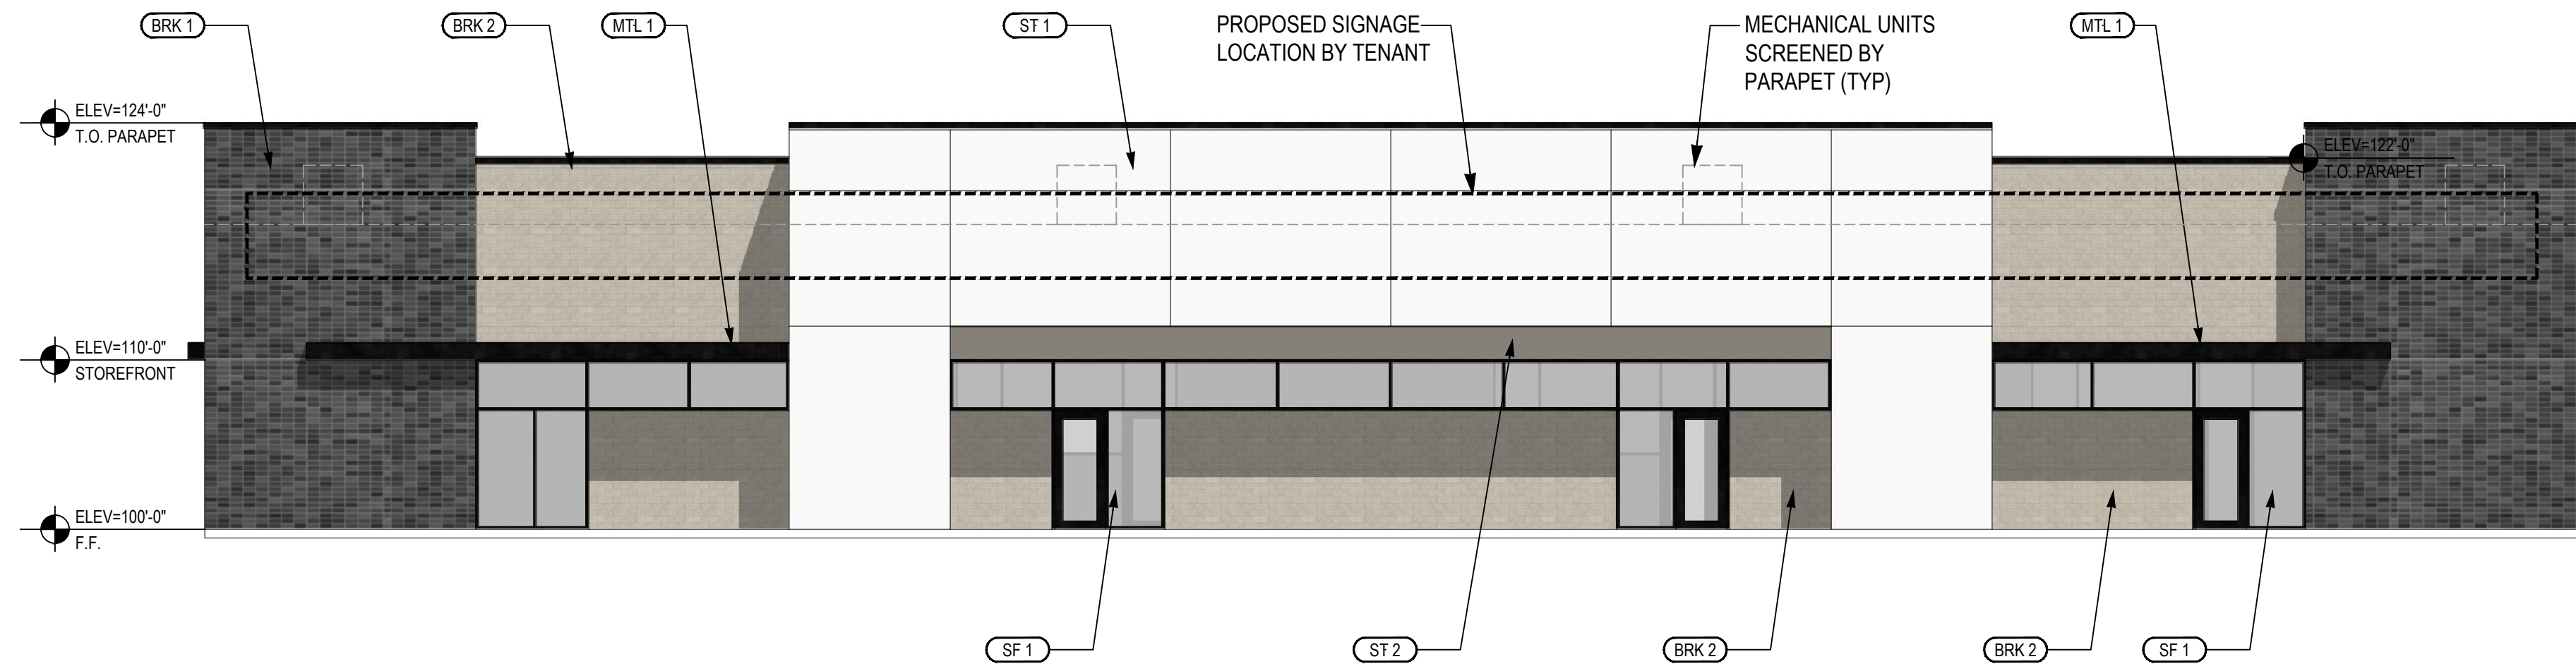


01 NORTH ELEVATION
1/8" = 1'-0"

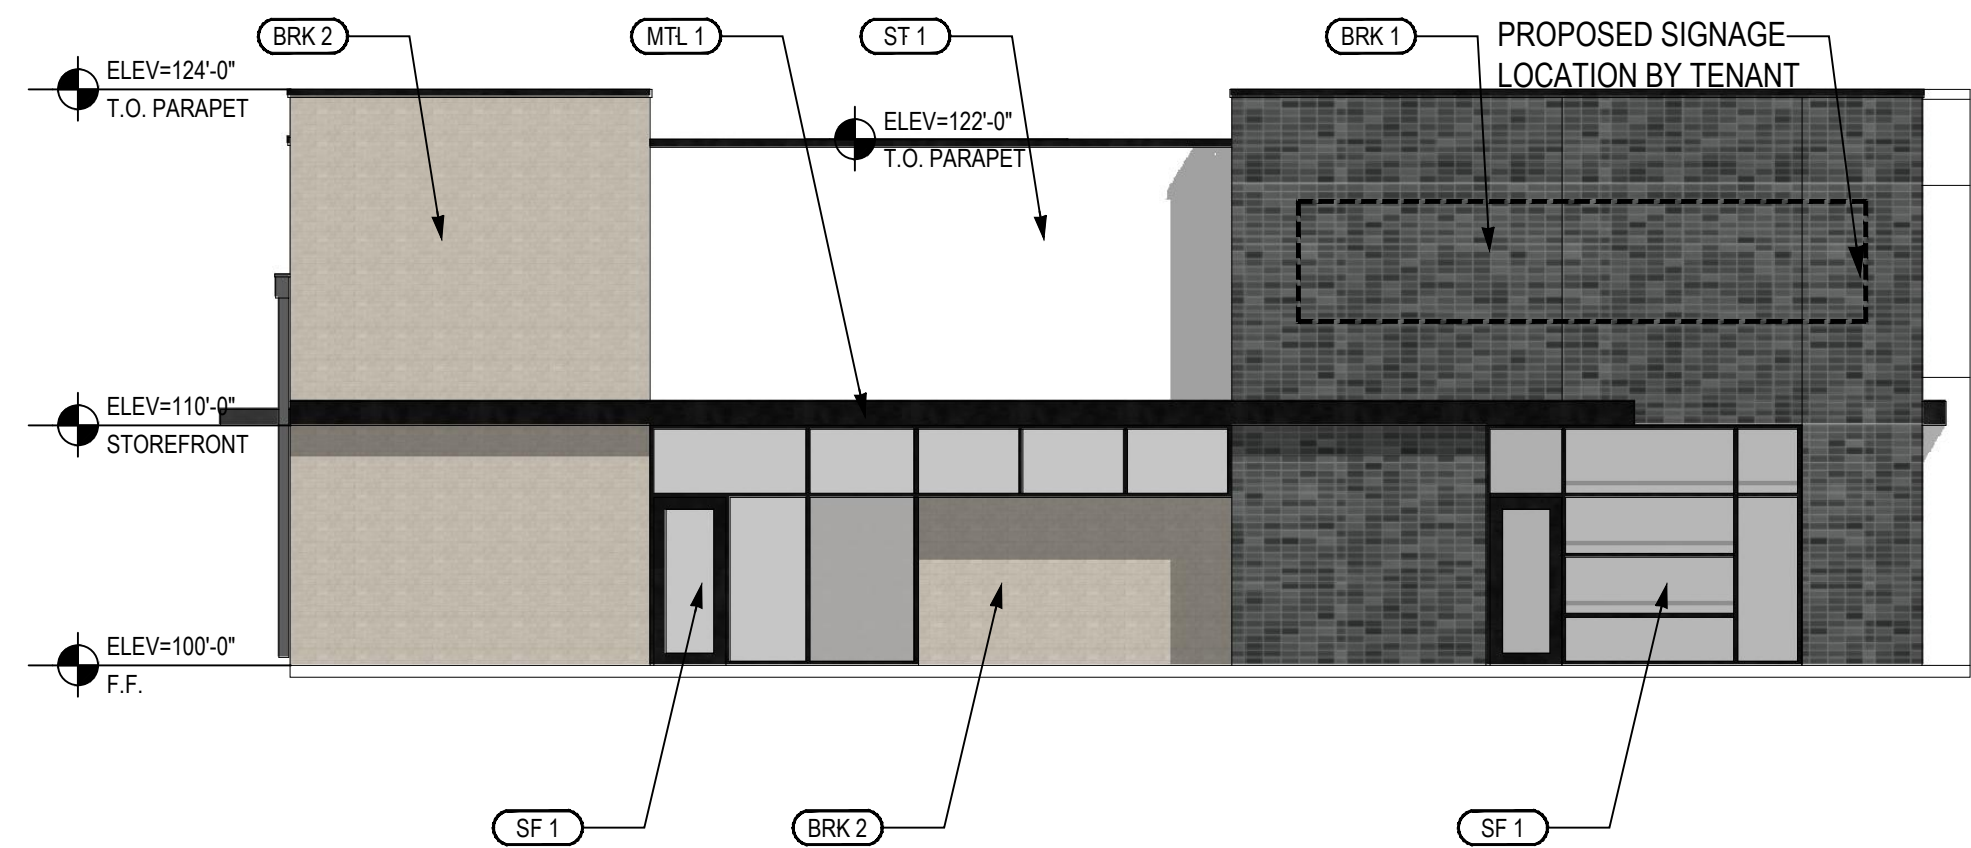

03 EAST ELEVATION
1/8" = 1'-0"

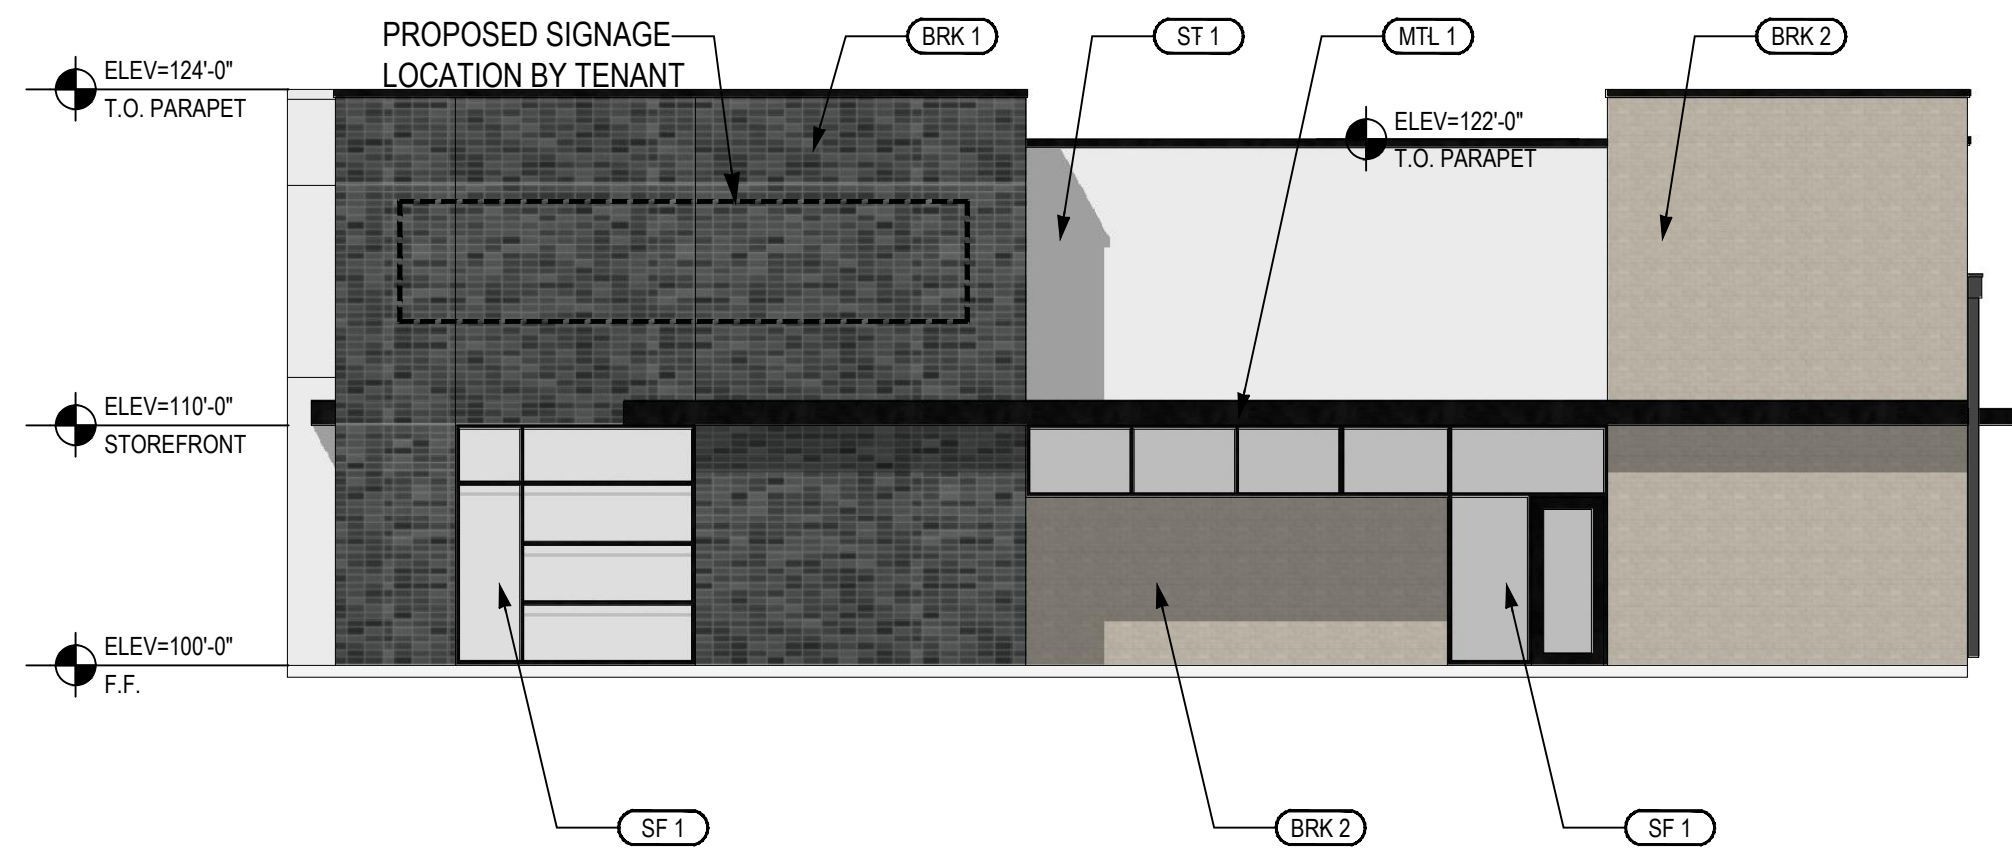

02 WEST ELEVATION
1/8" = 1'-0"

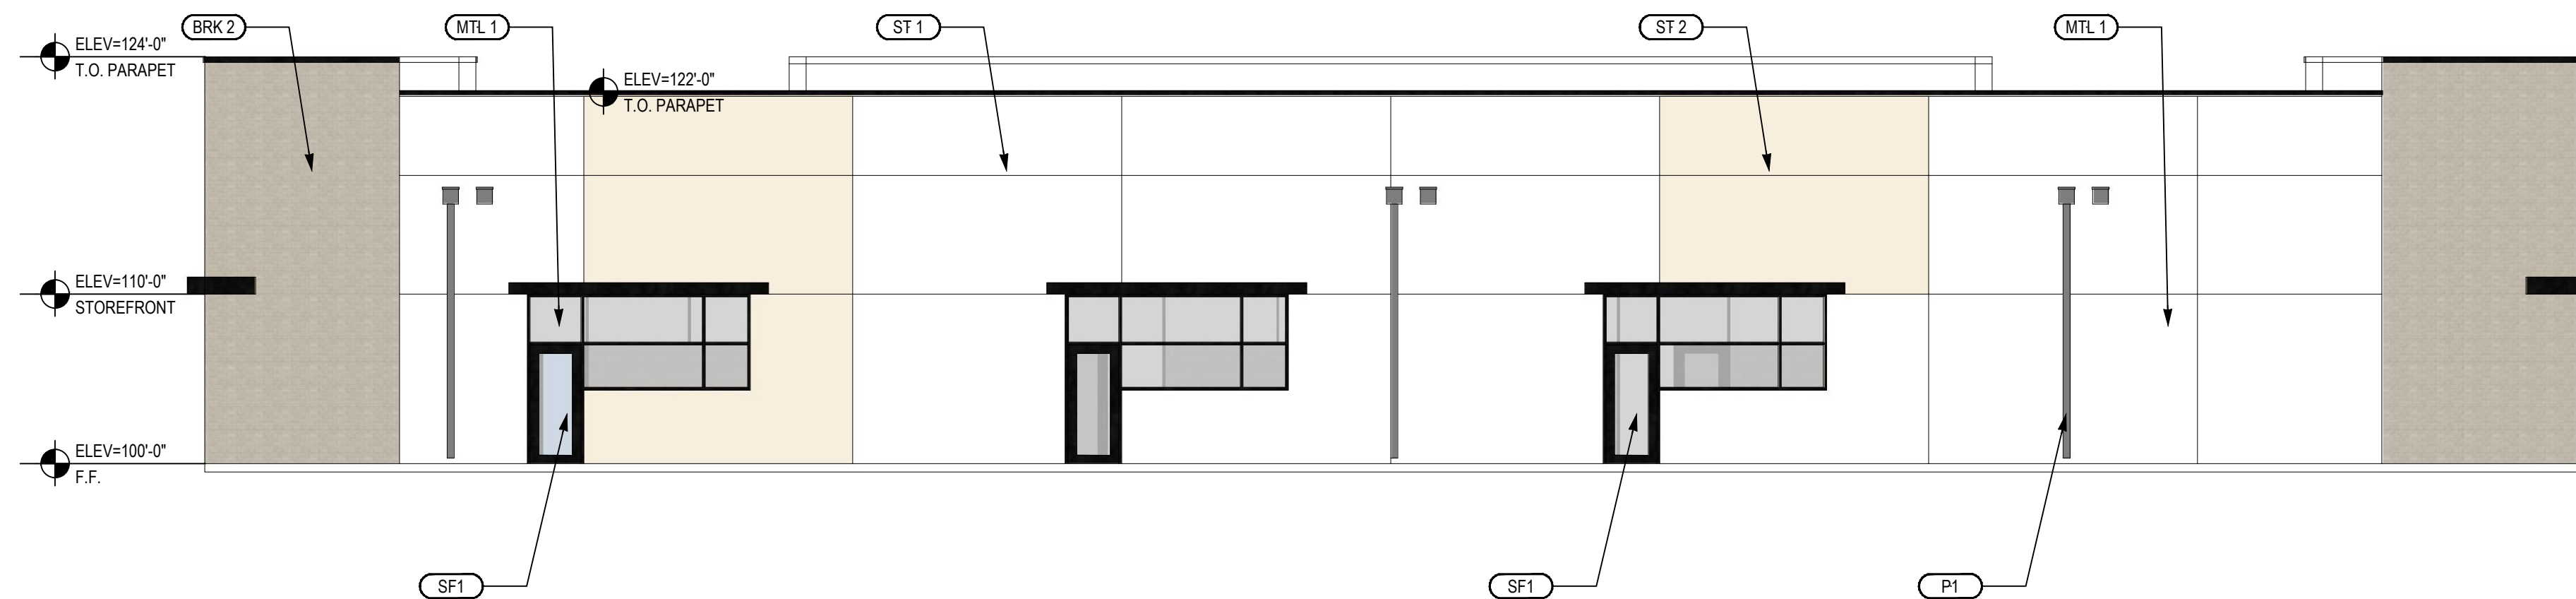

04 SOUTH ELEVATION
1/8" = 1'-0"

EXTERIOR FINISHES

MARK	DESCRIPTION	PRODUCT - MANUFACTURER	PRODUCT COLOR	LOCATION	NOTES
P1	PAINT	SHERWIN WILLIAMS	TBD	EXTERIOR HM. DOORS/ FRAMES	
SF1	STOREFRONT SYSTEM	KAWNEER OR EQUAL	BLACK ANODIZED	REF. ELEVATION/ PLAN	2"x4 1/2" ANODIZED ALUM. FRAMING
MTL1	PRE-FIN. ALUMINUM AWNING	ARCH-FAB OR EQUAL	BLACK ANODIZED	REF. ELEVATIONS	
ST1	3 STEP STUCCO	TBD	LIGHT GRAY TBD		COLOR TO BE INTEGRAL TO STUCCO
ST2	3 STEP STUCCO	TBD	MED GRAY TBD		COLOR TO BE INTEGRAL TO STUCCO
BRK1	CLAY FIRED BRICK VENEER	ACME OR EQUAL	DARK IRONSPOT	EXTERIOR WALLS	
BRK2	CLAY FIRED BRICK VENEER	ACME OR EQUAL	LIGHT GRAY BLEND	EXTERIOR WALLS	
BLK1	INTEGRATED COLOR BLOCK	ACME OR EQUAL	TO MATCH BRK1 COLOR	DUMPSTER SCREEN	

BRK 1

BRK 2

ST1

ST2

MTL1

P1

SHEET NOTES

1.

UTILITY BOXES AND CONDUIT TO BE PAINTED TO MATCH ADJACENT BUILDING MATERIAL.

2.


MECHANICAL UNITS SHALL BE SCREENED IN ACCORDANCE WITH ZONING ORDINANCES.

3.

ALL SIGNAGE SUBJECT TO BUILDING INSPECTION DEPARTMENT APPROVAL

MATERIAL CALCULATIONS

WALL LOCATION	NORTH		WEST		EAST		SOUTH	
THREE STEP STUCCO VENEER	1184	35%	366	28%	366	28%	2397	72%
CLAY FIRED BRICK VENEER	1779	51%	645	49%	645	49%	552	17%
ALUMINUM AWNINGS / CANOPIES	60	2%	59	5%	59	5%	40	1%
GLASS (INCL. STOREFRONT DOORS)	483	14%	234	18%	234	18%	356	11%
TOTAL SF / % OF FACADE	3506	100%	1304	100%	1304	100%	3345	100%

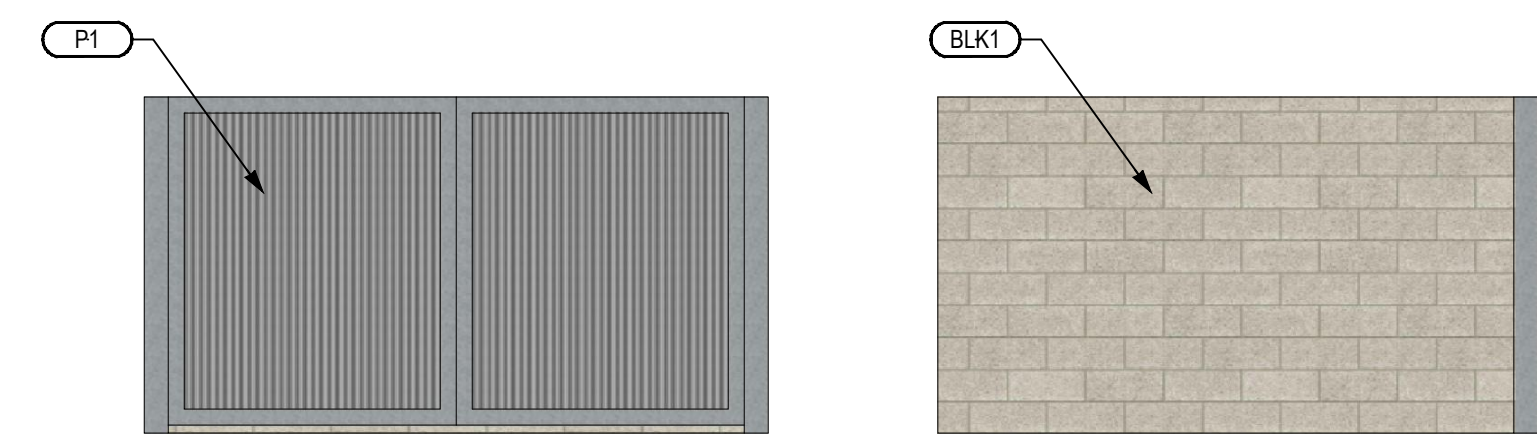

05 DUMPSTER SCREEN
1/4" = 1'-0"

APPROVED
JULY 19, 2023
CITY OF PLANO
PLANNING DEPARTMENT
PLANNER: ZM

EXPIRES
JULY 19, 2025
CITY OF PLANO

FACADE PLAN
CITY PROJECT NUMBER FAP2023-026
TURNPIKE COMMONS ADDITION
4.004 ACRES
LOT 3, BLOCK 3
PREPARATION DATE: 2023-06-13

OWNER/ APPLICANT PLANO SHILOH HOLDINGS, LLC. 18484 PRESTON RD. SUITE 208 DALLAS TX, 75252 CONTACT: ALAN ALTICK PH: 972.758.9800	ARCHITECT NCA PARTNERS 5646 MILTON ST. STE. 610 DALLAS TX, 75206 CONTACT: NICK CADE PH: 214.361.9901
--	---