



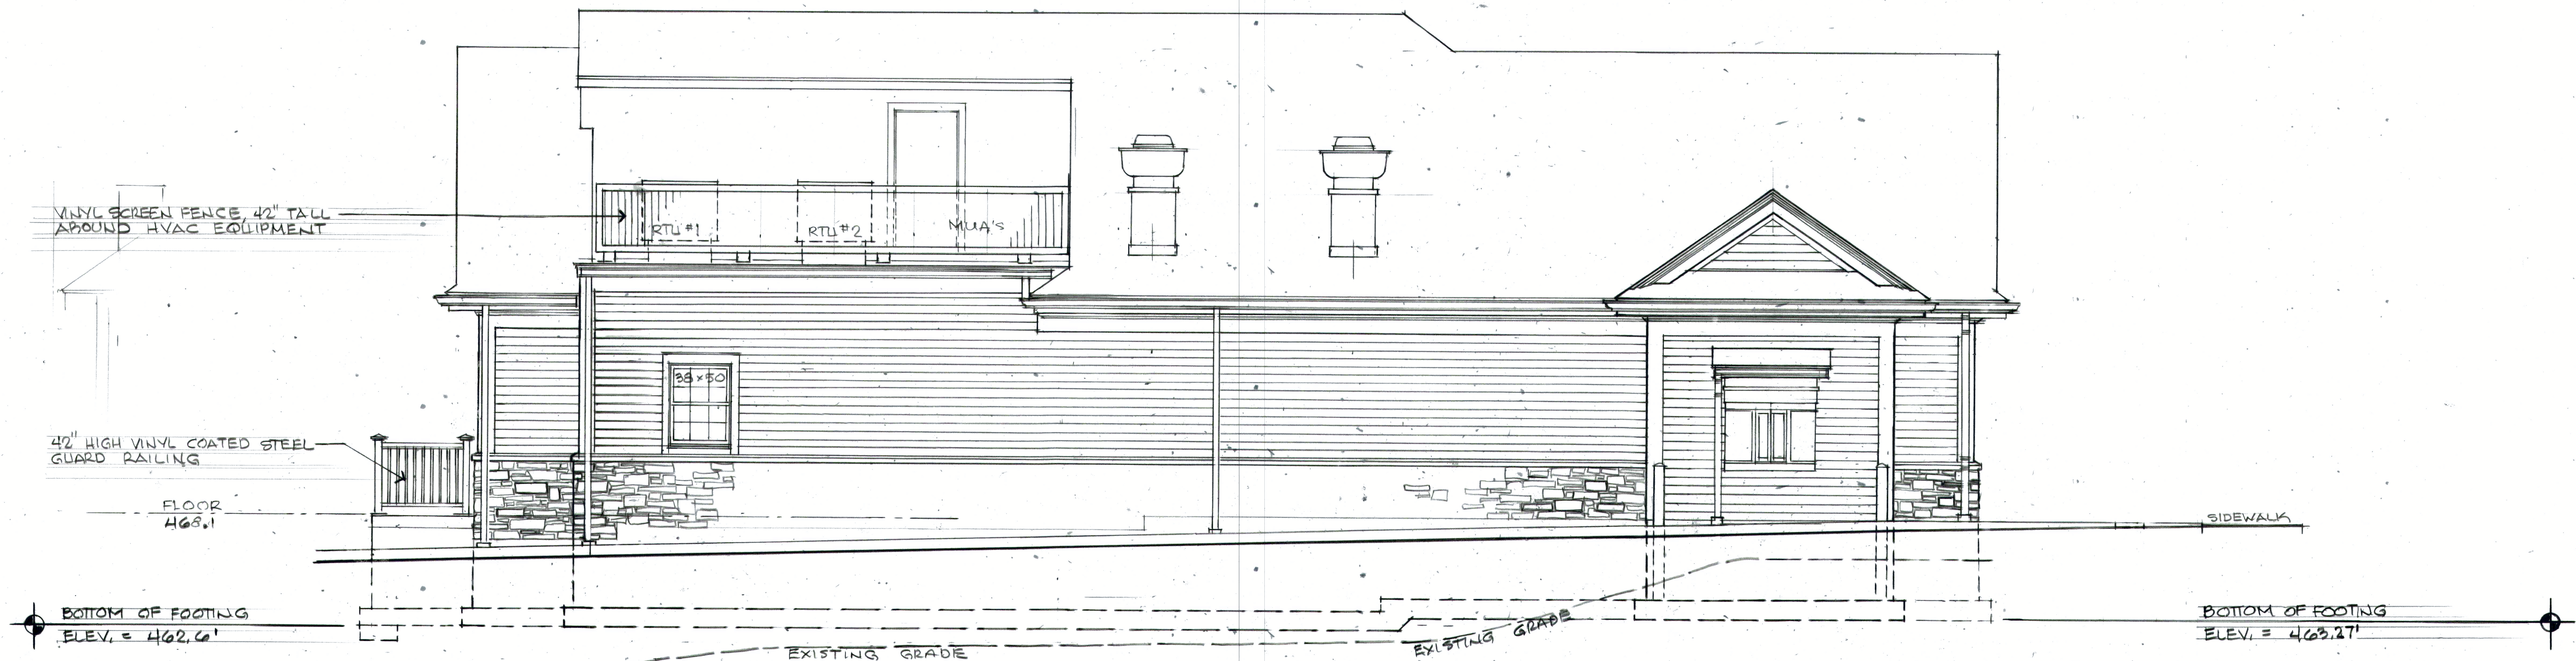

SOUTH ELEVATION

SCALE = 1/4" = 1'-0"

NOTE: FOOTINGS SHOWN AT ELEVATION ABOVE EXISTING GRADE ARE TO BE BEARING ON ENGINEERED TESTED FILL MATERIAL. EXCAVATE BELOW FOOTING TO VIRGIN SOIL & PLACE STRUCTURAL FILL COMPACTED TO 95% MOD. PROCTOR DENSITY

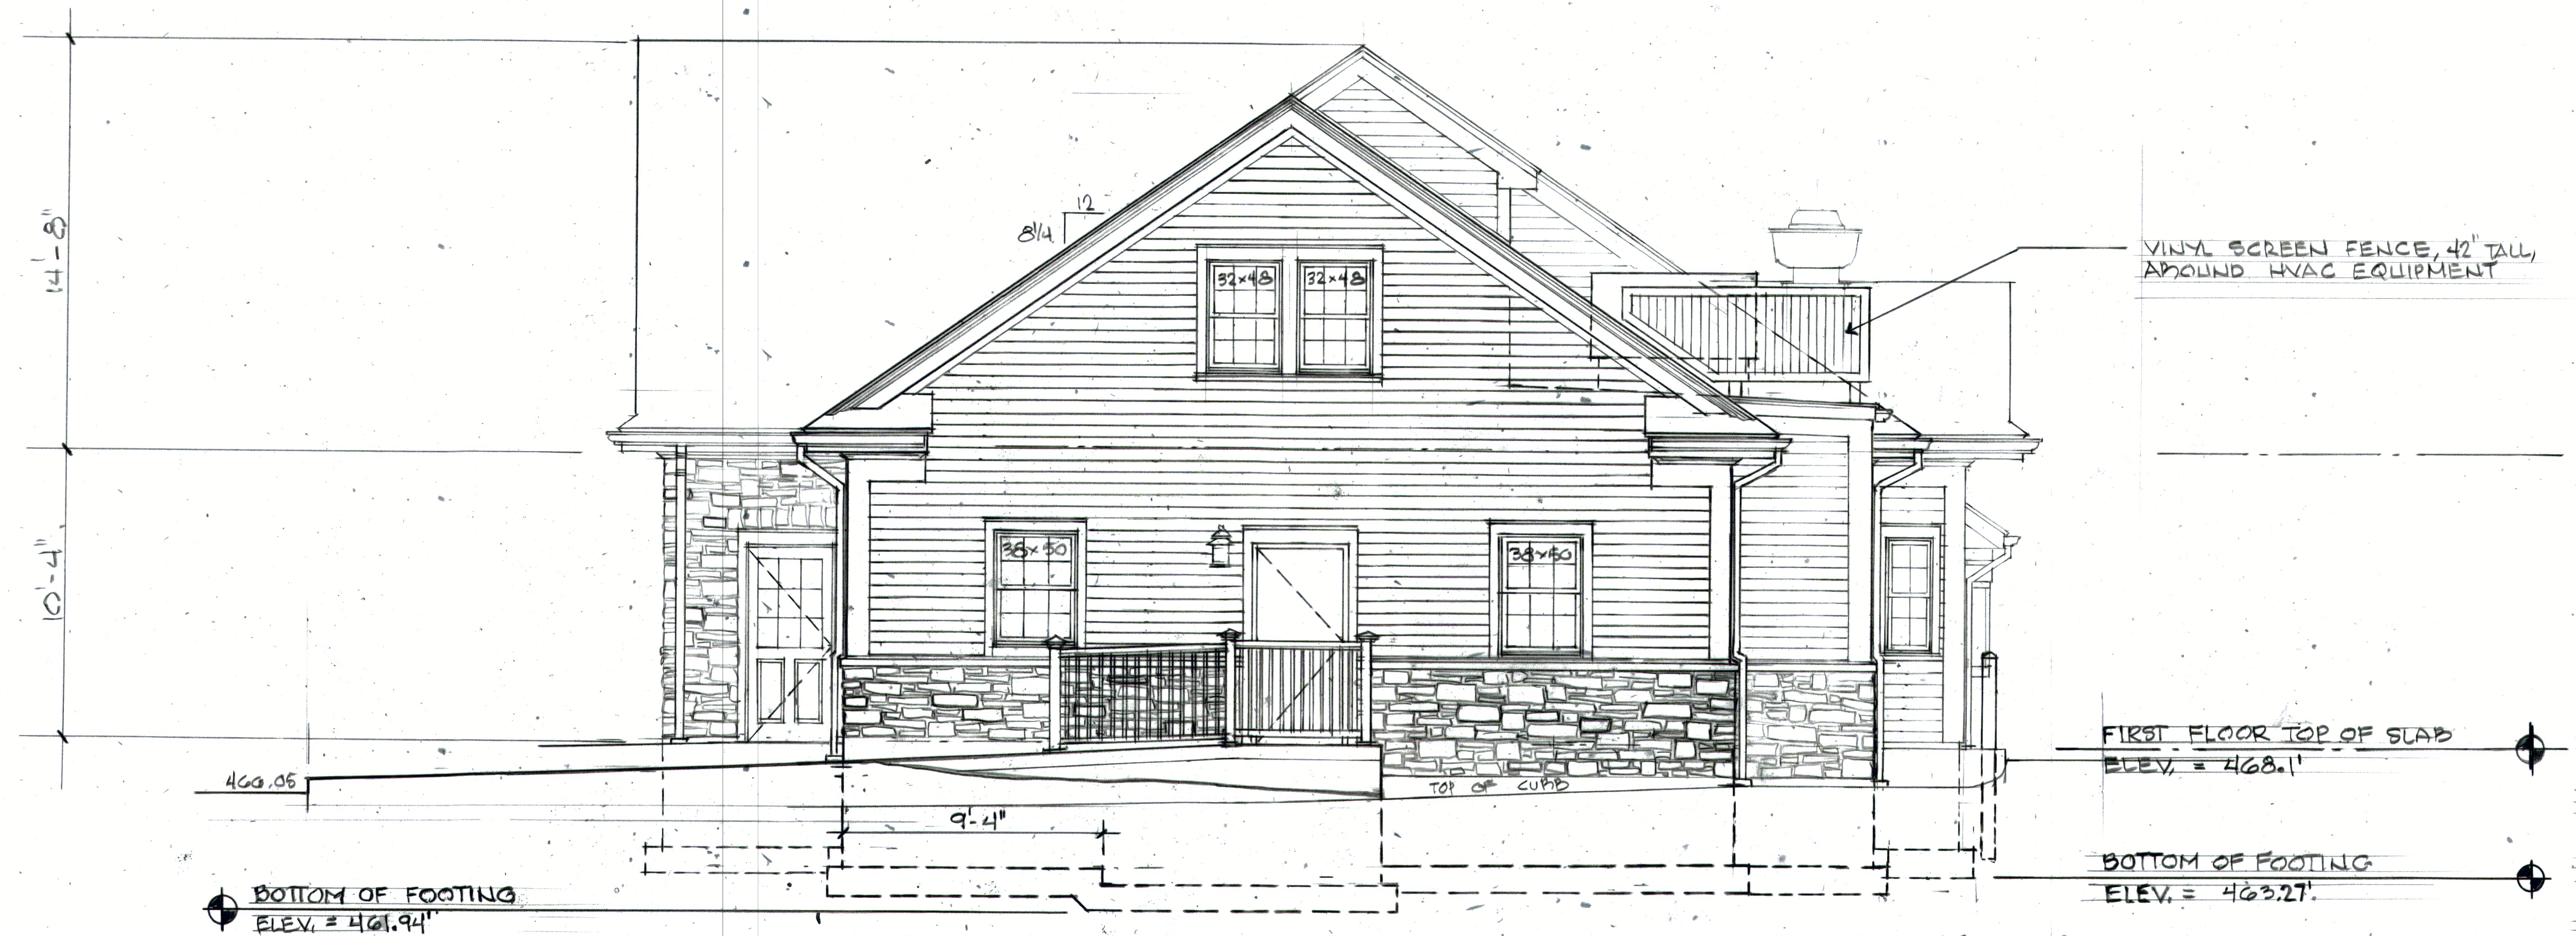

WEST ELEVATION

SCALE = 1/4" = 1'-0"

NOTE: FOOTINGS SHOWN AT ELEVATION ABOVE EXISTING GRADE ARE TO BE BEARING ON ENGINEERED TESTED FILL MATERIAL. EXCAVATE BELOW FOOTING TO VIRGIN SOIL & PLACE STRUCTURAL FILL

RANDALL F. PEACOCK

ARCHITECT

70 Linden Oaks, Suite 110
Rochester, New York 14625
TEL: 585-328-8250 EMAIL: RFP@MOSSSEN.COM

REVISED 7/27/2017 RFP
REMOVED PORCH
REVISED 5/17/2017 RFP
MODIFIED FOUNDATION

RESTAURANT BUILDING
751 PITTSFORD VICTOR ROAD
PERINTON, NEW YORK

PROJECT NUMBER:
2017-20
DATE:
JUNE 12, 2017
DRAWN BY:
PEACOCK
SHEET TITLE:
ELEVATIONS

SHEET NUMBER:

A2.1